

SWATI

# CRIMSON & CLOVER

4 BHK CONTEMPORARY LIVING & SHOWROOMS & OFFICES

18.00 MT. ROAD

RESI. ENTRY / EXIT

25'0" WIDE DRIVEWAY

25'0" WIDE DRIVEWAY

20'0" WIDE RAMP IN/OUT

18'0" WIDE DRIVEWAY

18'0" WIDE DRIVEWAY

18'0" WIDE DRIVEWAY

18'0" WIDE DRIVEWAY

18'0" WIDE DRIVEWAY

13'0" WIDE RAMP IN

13'0" WIDE RAMP OUT

20'0" WIDE DRIVEWAY

20'0" WIDE DRIVEWAY

28'0" WIDE DRIVEWAY


28'0" WIDE DRIVEWAY

18'0" WIDE DRIVEWAY

COMM. ENTRY

COMM. EXIT

60.00 MT. WIDE RING ROAD

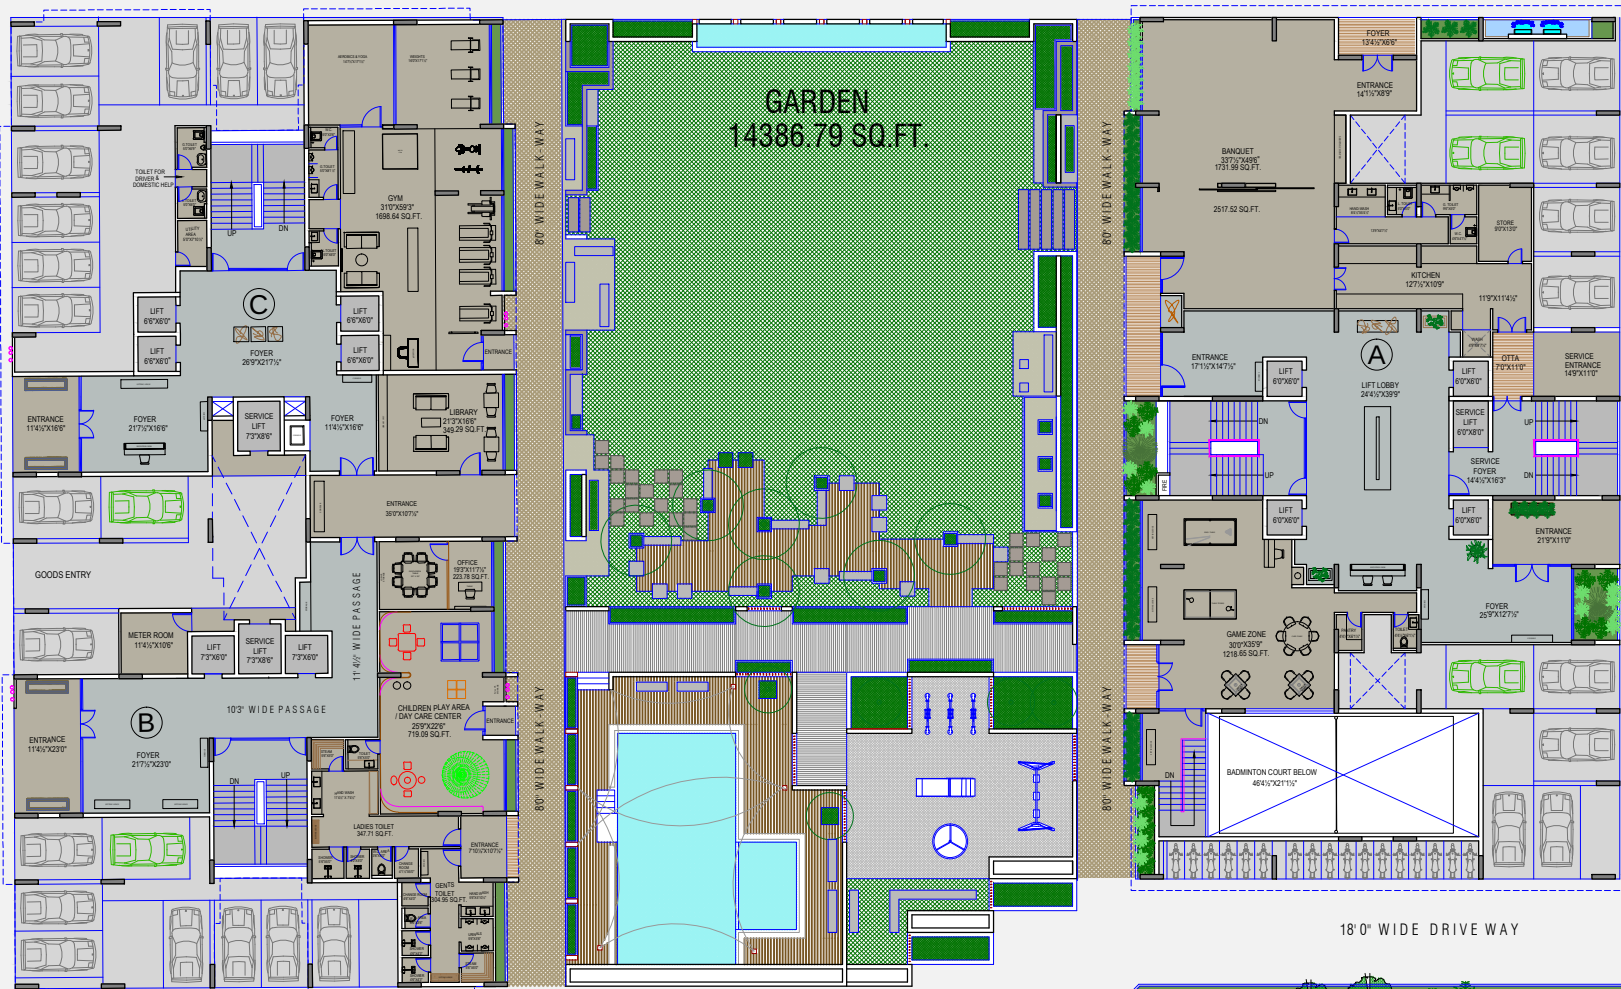

|                                          |          |         |                                                                                       |
|------------------------------------------|----------|---------|---------------------------------------------------------------------------------------|
| CLIENT :                                 |          | JOB NO. |                                                                                       |
| SWATI GROUP                              |          | 916     |                                                                                       |
| PROJ.TITLE :                             |          |         |                                                                                       |
| PROP. COMM. & RESI. PROJECT<br>AT SHILAJ |          |         |                                                                                       |
| DRG.TITLE:                               |          |         |                                                                                       |
| GROUND FLOOR PLAN                        |          |         |                                                                                       |
| DATE                                     | 21/09/17 | DRG NO. |  |
| SCALE                                    | N.T.S.   | 01      |                                                                                       |
| DRN. BY.                                 | ANANT    | ALT-16  |                                                                                       |
| CHK. BY.                                 | DIPIKA   |         |                                                                                       |

274, MANEKBAUG SOCIETY,  
LANE NO: 22,  
OPP. MANEKBAUG HALL,  
AMBAWADI, A'BAD-15.  
PH: +91 79 26600903  
EMAIL: design@adsapl.in

18.00 MT. ROAD




18.00 MT. ROAD


60.00 MT. WIDE RING ROAD

|                                                                                    |          |         |                       |
|------------------------------------------------------------------------------------|----------|---------|-----------------------|
| CLIENT :<br>SWATI GROUP                                                            |          |         | JOB NO.<br><b>916</b> |
| PROJ. TITLE :<br>PROP. COMM. & RESI. PROJECT<br>AT SHILAJ                          |          |         |                       |
| DRG. TITLE :<br>COMM. - 1ST FLOOR PLAN<br>RESI. - TYPICAL FLOOR PLAN (1ST TO 11TH) |          |         |                       |
| DATE                                                                               | 21/09/17 | DRG NO. | N<br>                 |
| SCALE                                                                              | N.T.S.   | 02      |                       |
| DRN. BY.                                                                           | ANANT    | ALT-16  |                       |
| CHK. BY.                                                                           | DIPIKA   |         |                       |

274, MANEKBAUG SOCIETY,  
LANE NO: 22,  
OPP. MANEKBAUG HALL,  
AMBAWADI, A'BAD-15.  
PH: +91 79 26600903  
EMAIL: design@adsapl.in

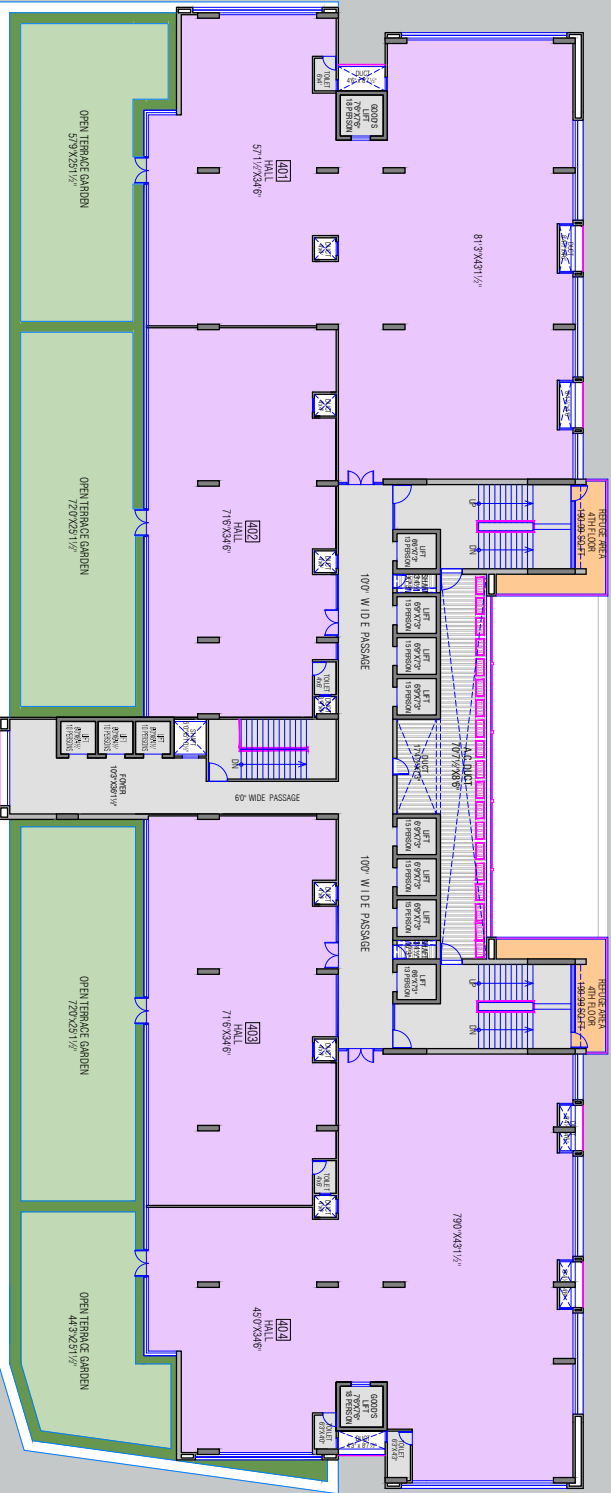

4TH FLOOR PLAN

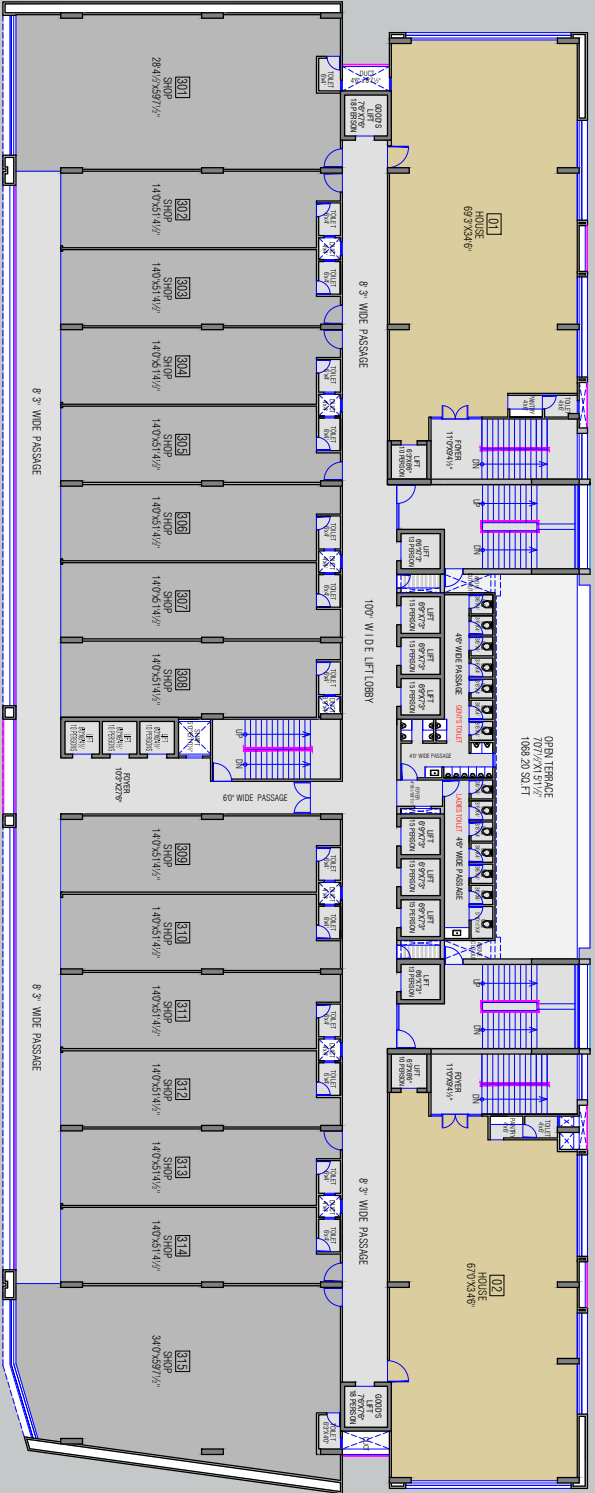


3RD FLOOR PLAN




2ND FLOOR PLAN


|             |                                       |         |        |
|-------------|---------------------------------------|---------|--------|
| CLIENT :    | SWATI GROUP                           | JOB NO. | 916    |
| PROJECT :   | PROP. COMM. & RESI. PROJECT AT SHILAJ |         |        |
| DWG TITLE : | COMMERCIAL-FLOOR PLANS                |         |        |
| DATE        | 21/09/17                              | DWG NO. |        |
| SCALE       | N.T.S.                                |         | 03     |
| DRN. BY.    | ANANT                                 |         |        |
| CHK. BY.    | DPKA                                  |         | ALT-16 |

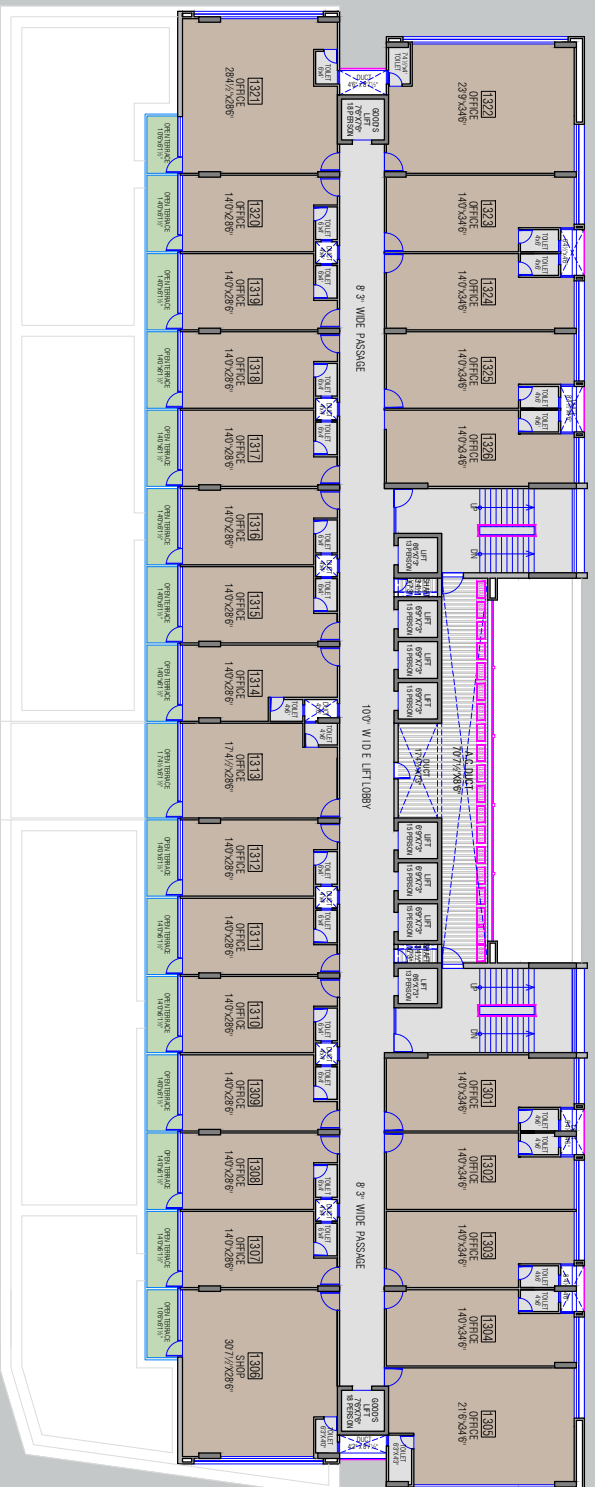

13TH FLOOR PLAN

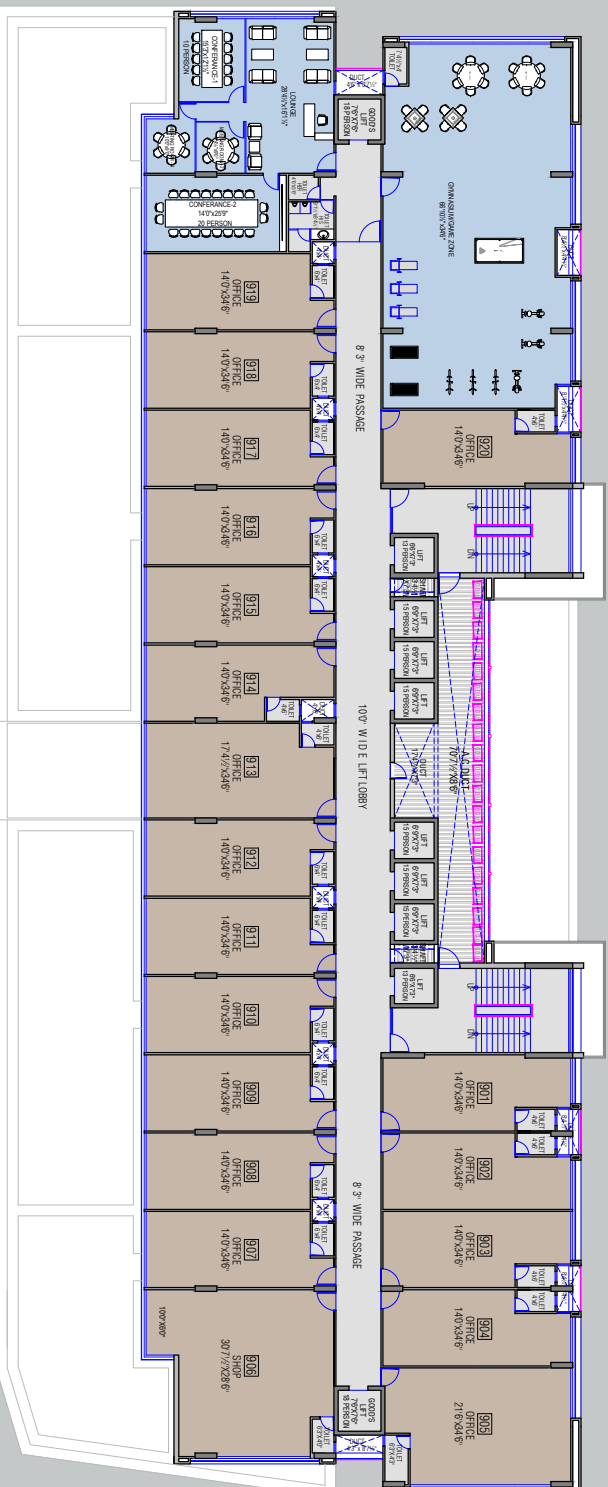


9TH FLOOR PLAN

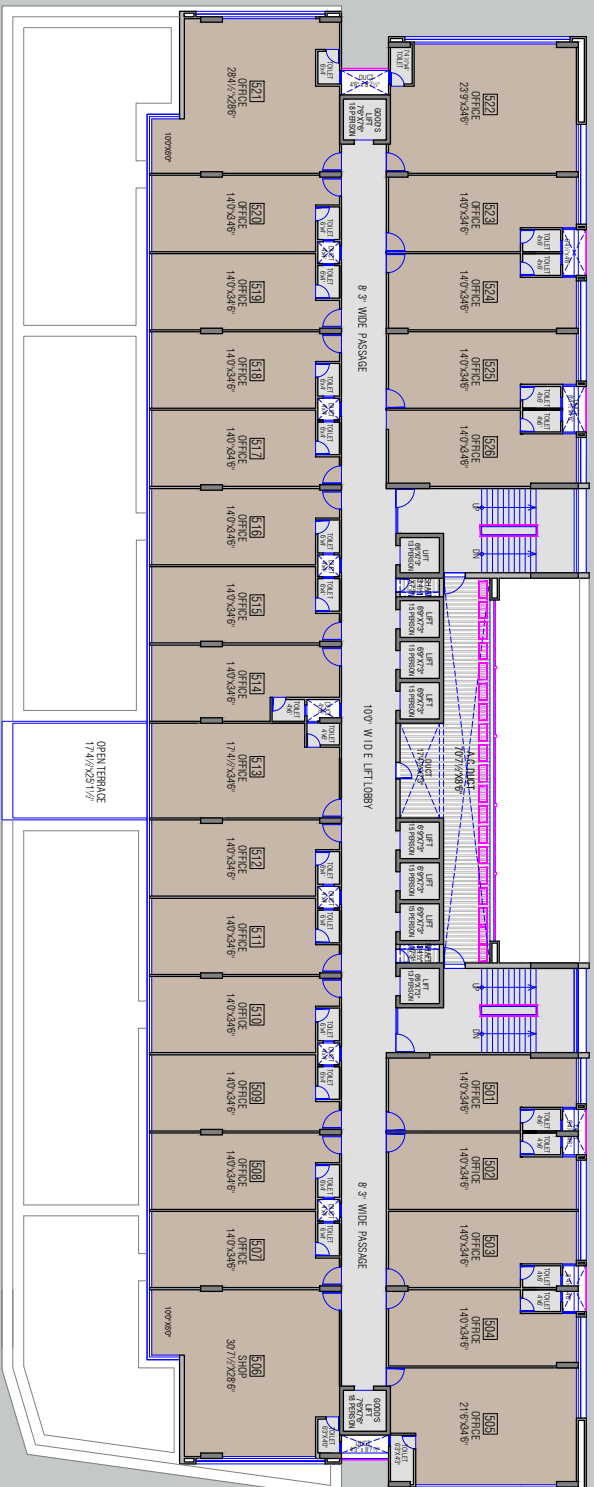


5TH TO 8TH, 10TH TO 12TH FLOOR PLAN

|            |                                          |         |         |     |
|------------|------------------------------------------|---------|---------|-----|
| CLIENT:    | SWATT GROUP                              |         | JOB NO. | 916 |
| PROJECT:   | PROP. COMM. & RESI. PROJECT<br>AT SHILAJ |         |         |     |
| DWG TITLE: | COMMERCIAL-FLOOR PLANS                   |         |         |     |
| DATE       | 2/10/91/7                                | DWG NO. |         |     |
| SCALE      | N.T.S.                                   |         | 04      |     |
| DRAWN BY:  | AAJANT                                   |         |         |     |
| CHECK BY:  | DEPKA                                    |         | ALL-1/6 |     |

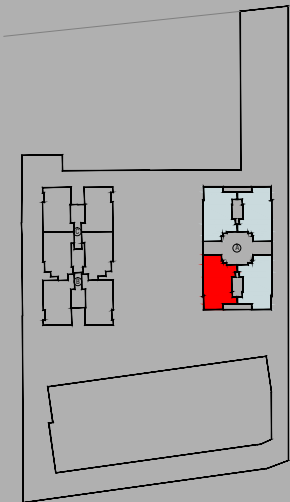


KEY -PLAN

| NO  | LOCATION          | SIZE          |
|-----|-------------------|---------------|
| 1   | PERSONAL FOYER    | 9'3"x11'9"    |
| 2   | VESTIBULE         | 9'9"x6'0"     |
| 3   | PUJA              | 4'0"x2'0"     |
| 4   | FORMAL LIVING     | 20'4½"x13'0"  |
| 4A  | BALCONY           | 8'3"x30'4½"   |
| 5   | COMMON TOILET     | 4'0"x5'6"     |
| 6   | DINING            | 15'1½"x11'4½" |
| 7   | KITCHEN           | 10'7½"x13'6"  |
| 7A  | STORE             | 9'0"x4'1½"    |
| 7B  | WASH              | 6'3"x7'6"     |
| 8   | BED ROOM          | 13'0"x11'0"   |
| 8A  | TOILET            | 8'0"x5'0"     |
| 9   | M.BED ROOM -1     | 18'0"x12'0"   |
| 9A  | TOILET            | 10'3"x8'1½"   |
| 10  | M.BED ROOM -2     | 12'0"x16'0"   |
| 10A | TOILET            | 10'3"x7'6"    |
| 11  | 5'0" WIDE PASSAGE |               |
| 12  | BED ROOM          | 11'0"x14'0"   |
| 12A | TOILET            | 5'9"x8'0"     |
| 13  | TERRACE           | 17'1½"x6'6"   |
| 14  | V.R.V. LOCATION   | 11'1½"x4'0"   |
| 15  | SERVANT ROOM      | 6'6"x8'0"     |
| 15A | SERVANT TOILET    | 6'0"x4'0"     |
| 16  | LIFT              | 6'0"x6'0"     |

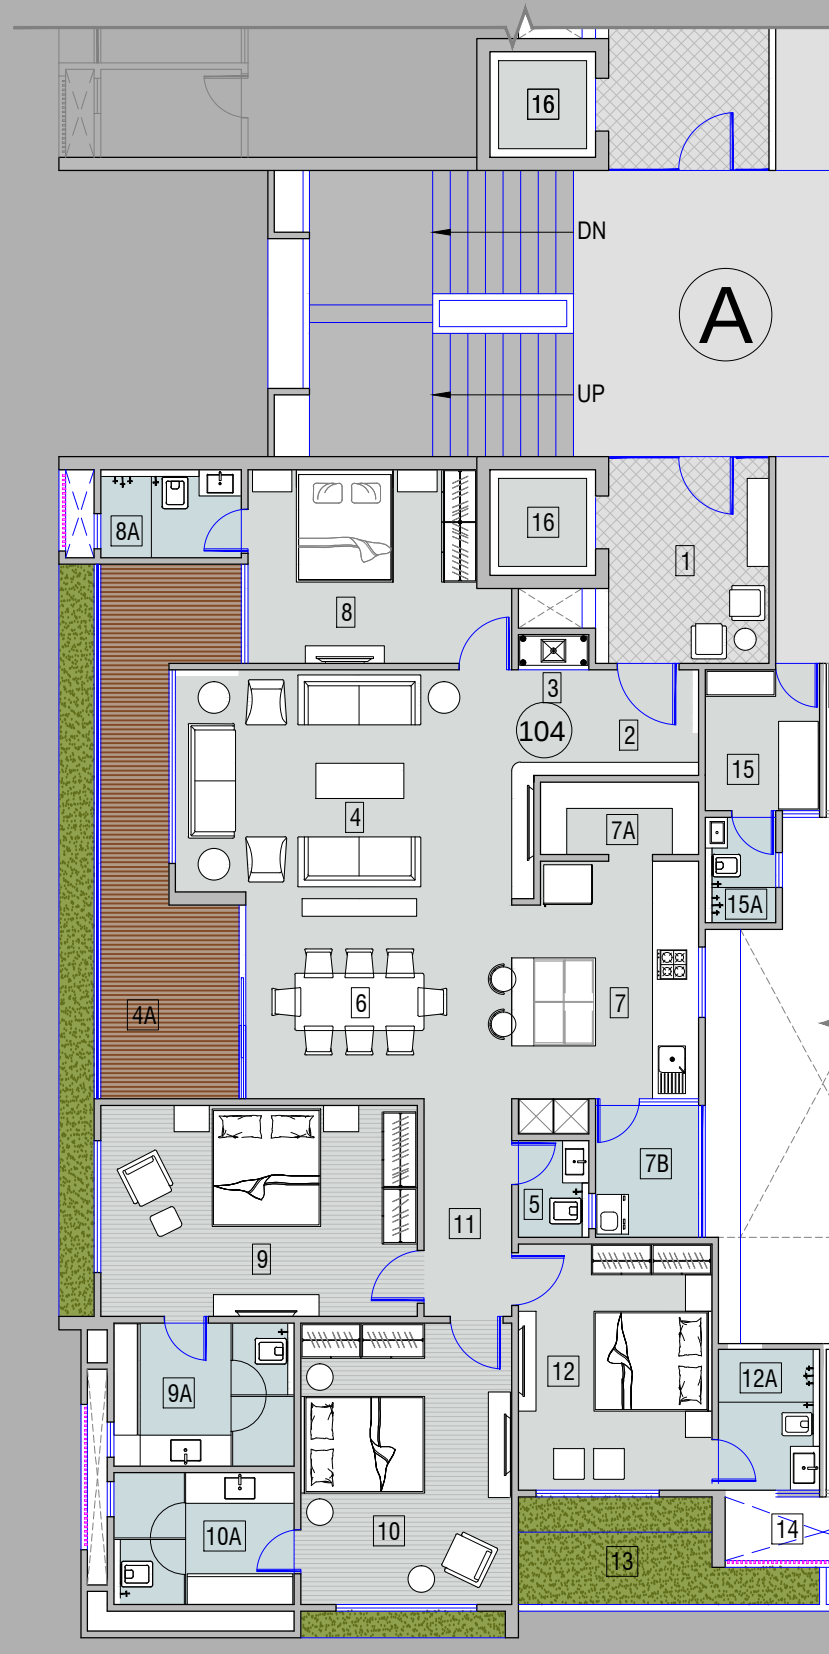

1ST FLOOR PLAN

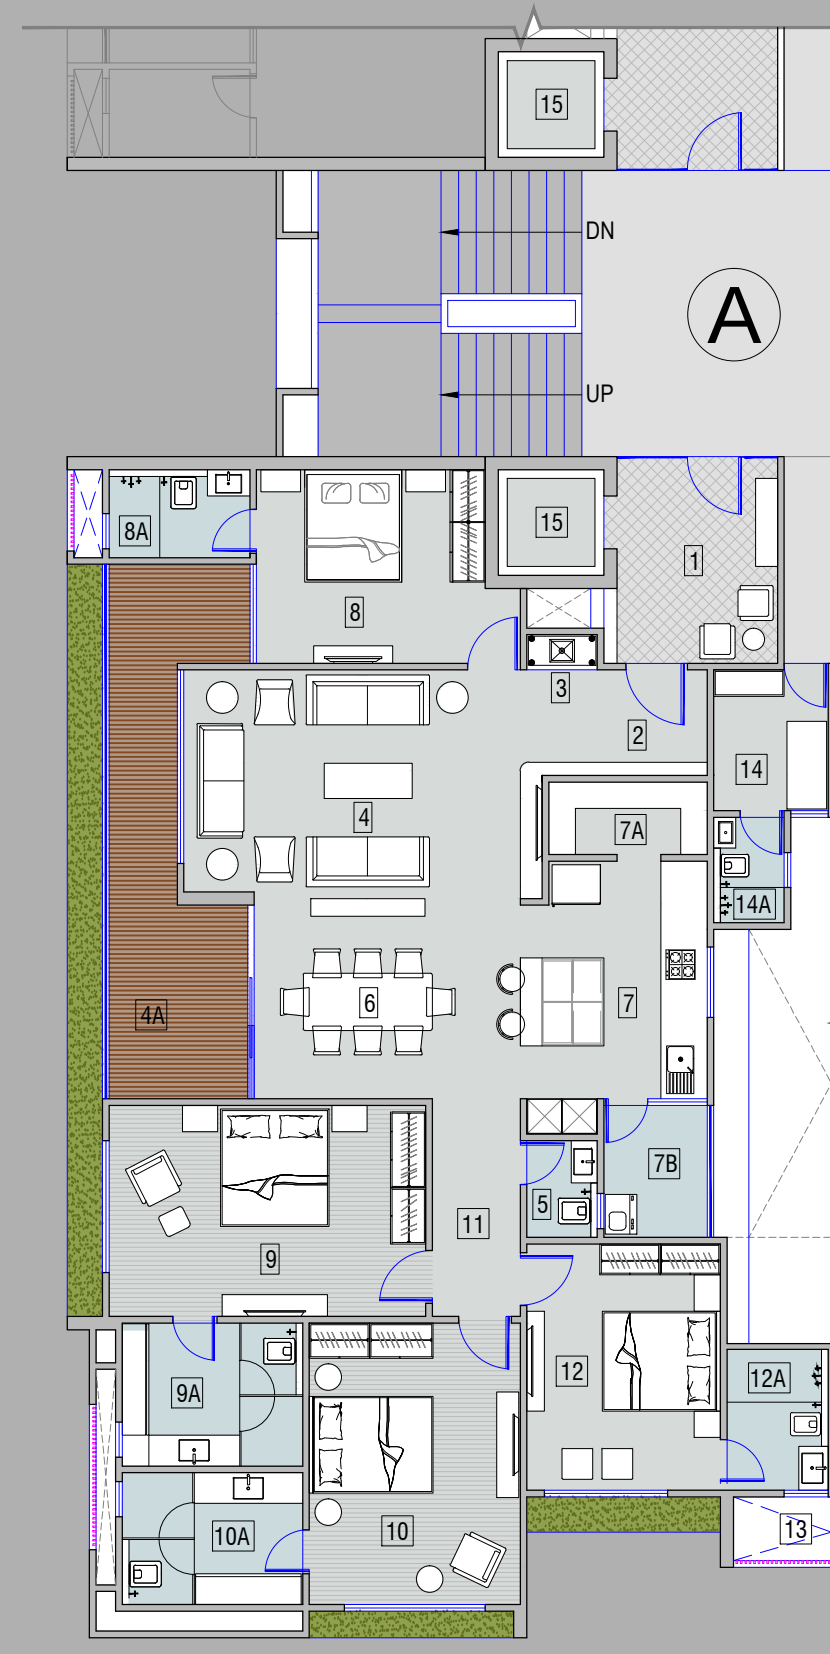

2ND TO 11TH FLOOR PLAN

| NO  | LOCATION          | SIZE          |
|-----|-------------------|---------------|
| 1   | PERSONAL FOYER    | 9'3"x11'9"    |
| 2   | VESTIBULE         | 9'9"x6'0"     |
| 3   | PUJA              | 4'0"x2'0"     |
| 4   | FORMAL LIVING     | 20'4½"x13'0"  |
| 4A  | BALCONY           | 8'3"x30'4½"   |
| 5   | COMMON TOILET     | 4'0"x5'6"     |
| 6   | DINING            | 15'1½"x11'4½" |
| 7   | KITCHEN           | 10'7½"x13'6"  |
| 7A  | STORE             | 9'0"x4'1½"    |
| 7B  | WASH              | 6'3"x7'6"     |
| 8   | BED ROOM          | 13'0"x11'0"   |
| 8A  | TOILET            | 8'0"x5'0"     |
| 9   | M.BED ROOM -1     | 18'0"x12'0"   |
| 9A  | TOILET            | 10'3"x8'1½"   |
| 10  | M.BED ROOM -2     | 12'0"x16'0"   |
| 10A | TOILET            | 10'3"x7'6"    |
| 11  | 5'0" WIDE PASSAGE |               |
| 12  | BED ROOM          | 11'0"x14'0"   |
| 12A | TOILET            | 5'9"x8'0"     |
| 13  | V.R.V. LOCATION   | 11'1½"x4'0"   |
| 14  | SERVANT ROOM      | 6'6"x8'0"     |
| 14A | SERVANT TOILET    | 6'0"x4'0"     |
| 15  | LIFT              | 6'0"x6'0"     |


## BLOCK - A (FLOOR PLANS)

SWATI GROUP

**ADS**  
architect pvt. ltd.

274, MANEKBAUG SOCIETY,  
LANE NO: 22,  
OPP: MANEKBAUG HALL,  
AMBAWADI, A/BAID-15.  
PH: +91 79 26600903  
EMAIL: design@adsapl.in




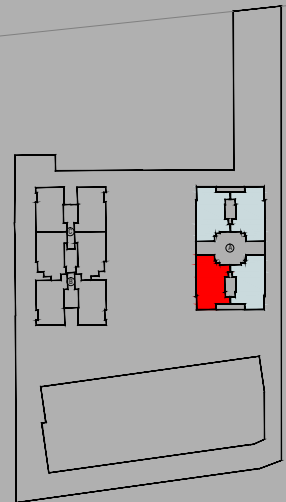


KEY-PLAN

### 12TH FLOOR PLAN (LOWER PENT HOUSE)

| NO  | LOCATION          | SIZE          |
|-----|-------------------|---------------|
| 1   | PERSONAL FOYER    | 9'3"x11'9"    |
| 2   | VESTIBULE         | 9'9"x6'0"     |
| 3   | PUJA              | 4'0"x2'0"     |
| 4   | FORMAL LIVING     | 20'4½"x13'0"  |
| 4A  | BALCONY           | 8'3"x30'4½"   |
| 5   | COMMON TOILET     | 4'0"x5'6"     |
| 6   | DINING            | 15'1½"x16'7½" |
| 7   | KITCHEN           | 10'7½"x13'6"  |
| 7A  | STORE             | 9'0"x4'1½"    |
| 7B  | WASH              | 6'3"x7'6"     |
| 8   | BED ROOM          | 13'0"x11'0"   |
| 8A  | TOILET            | 8'0"x5'0"     |
| 9   | STUDY ROOM        | 7'10½"x12'0"  |
| 10  | M.BED ROOM -1     | 14'6"x16'0"   |
| 10A | DRESS & TOILET    | 7'9"x16'0"    |
| 11  | 5'9" WIDE PASSAGE |               |
| 12  | BED ROOM          | 11'0"x14'0"   |
| 12A | TOILET            | 5'9"x8'0"     |
| 13  | V.R.V. LOCATION   | 11'1½"x4'0"   |
| 14  | SERVANT ROOM      | 6'6"x8'0"     |
| 14A | SERVANT TOILET    | 6'0"x4'0"     |
| 15  | LIFT              | 6'0"x6'0"     |

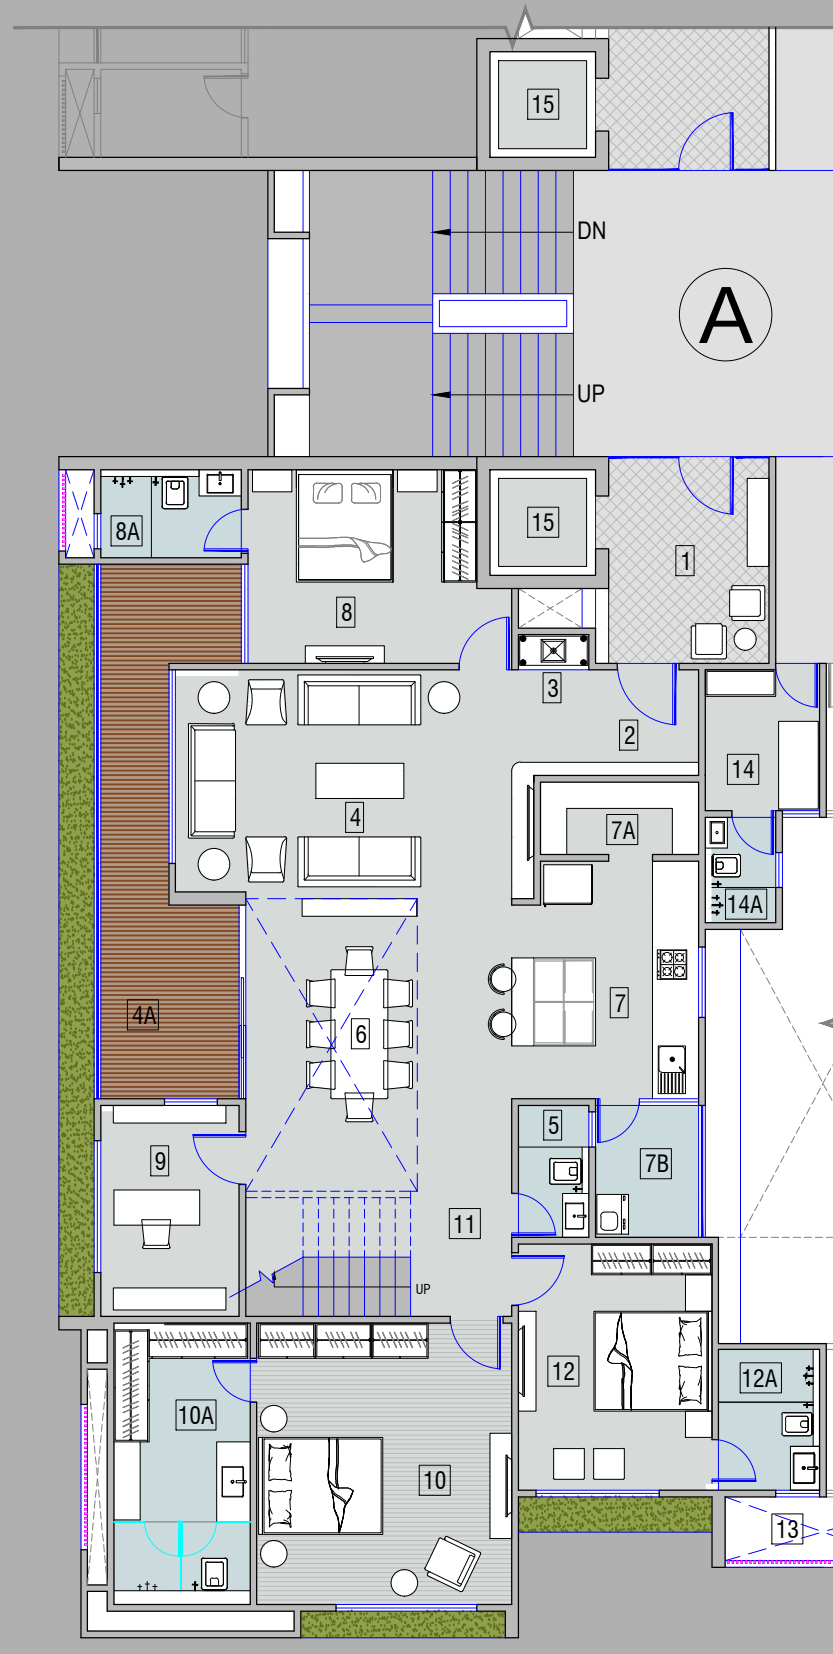

12TH FLOOR PLAN (LOWER PENT HOUSE)

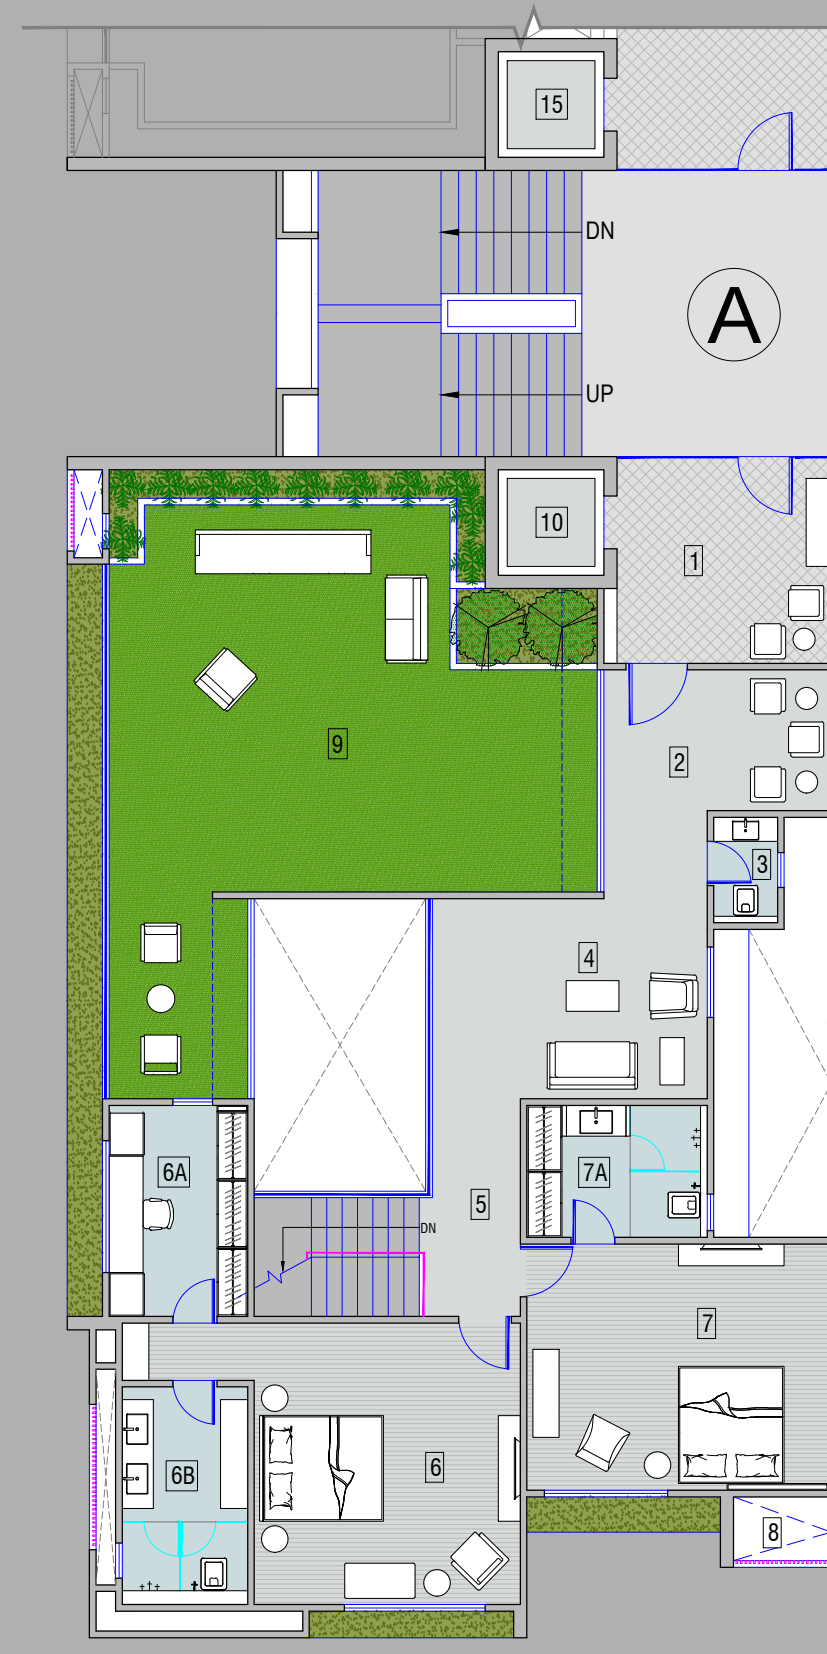


13TH FLOOR PLAN (UPPER PENT HOUSE)

### 13TH FLOOR PLAN (UPPER PENT HOUSE)

| NO | LOCATION          | SIZE           |
|----|-------------------|----------------|
| 1  | PERSONAL FOYER    | 12'0"x11'9"    |
| 2  | VESTIBULE         | 12'9"x8'0"     |
| 3  | TOILET            | 3'7½"x6'0"     |
| 4  | LOUNGE            | 15'7½"x11'4½"  |
| 6  | 5'0" WIDE PASSAGE |                |
| 6  | M.BED ROOM -2     | 15'1½"x20'10½" |
| 6A | DRESS             | 7'10½"x12'0"   |
| 6B | TOILET            | 7'10½"x12'4½"  |
| 8  | M.BED ROOM -3     | 17'1½"x14'0"   |
| 7A | DRESS & TOILET    | 10'3"x7'6"     |
| 8  | V.R.V. LOCATION   | 11'1½"x4'0"    |
| 9  | TERRACE           | 27'9"x24'0"    |
| 10 | LIFT              | 6'0"x6'0"      |



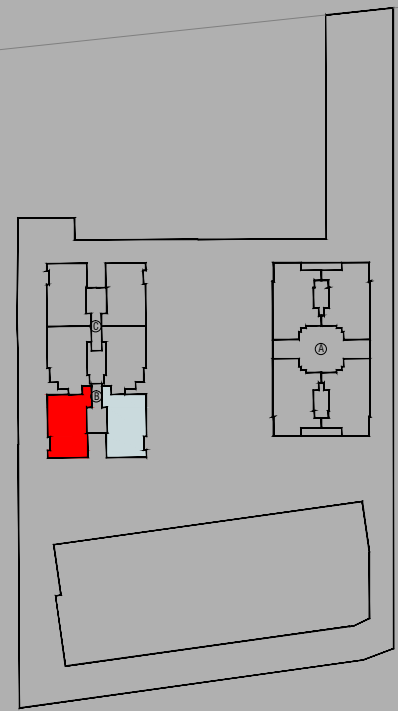

KEY -PLAN



# 1ST TO 11TH FLOOR PLAN

| NO  | LOCATION                  | SIZE         |
|-----|---------------------------|--------------|
| 1   | PERSONAL FOYER            | 14'1½"X10'3" |
| 2   | VESTIBULE                 | 7'6"X5'0"    |
| 3   | PUJA                      | 4'0"X2'0"    |
| 4   | FORMAL LIVING             | 18'6"X12'0"  |
| 4A  | BALCONY                   | 7'0"X18'0"   |
| 5   | COMMON TOILET             | 4'6"X7'6"    |
| 6   | DINING                    | 11'6"X11'4½" |
| 7   | KITCHEN                   | 10'1½"X12'0" |
| 7A  | STORE                     | 7'1½"X4'7½"  |
| 7B  | WASH                      | 5'7½"X7'6"   |
| 8   | BED ROOM                  | 11'0"X11'0"  |
| 9   | BED ROOM                  | 13'0"X11'0"  |
| 9A  | TOILET                    | 7'0"X5'0"    |
| 10  | M.BED ROOM -1             | 16'0"X12'0"  |
| 10A | TOILET                    | 9'0"X5'6"    |
| 11  | 4'6" WIDE PASSAGE         |              |
| 12  | M.BED ROOM -2             | 15'0"X11'0"  |
| 12A | TOILET                    | 8'7½"X5'6"   |
| 13  | LIFT                      | 7'3"X6'6"    |
| 14  | SERVICE LIFT              | 7'3"X8'6"    |
| 15  | 8'9" WIDE SERVICE PASSAGE |              |


BLOCK - B (1ST TO 11TH FLOOR PLAN)

SWATI GROUP




274, MANEKBAUG SOCIETY,  
LANE NO: 22,  
OPP: MANEKBAUG HALL,  
AMBAWADI, A/BAO-15,  
PH: +91 79 26600903  
EMAIL: design@adsapl.in



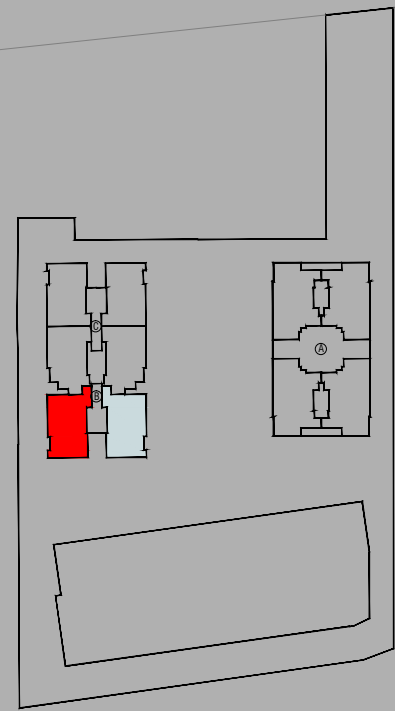

KEY -PLAN

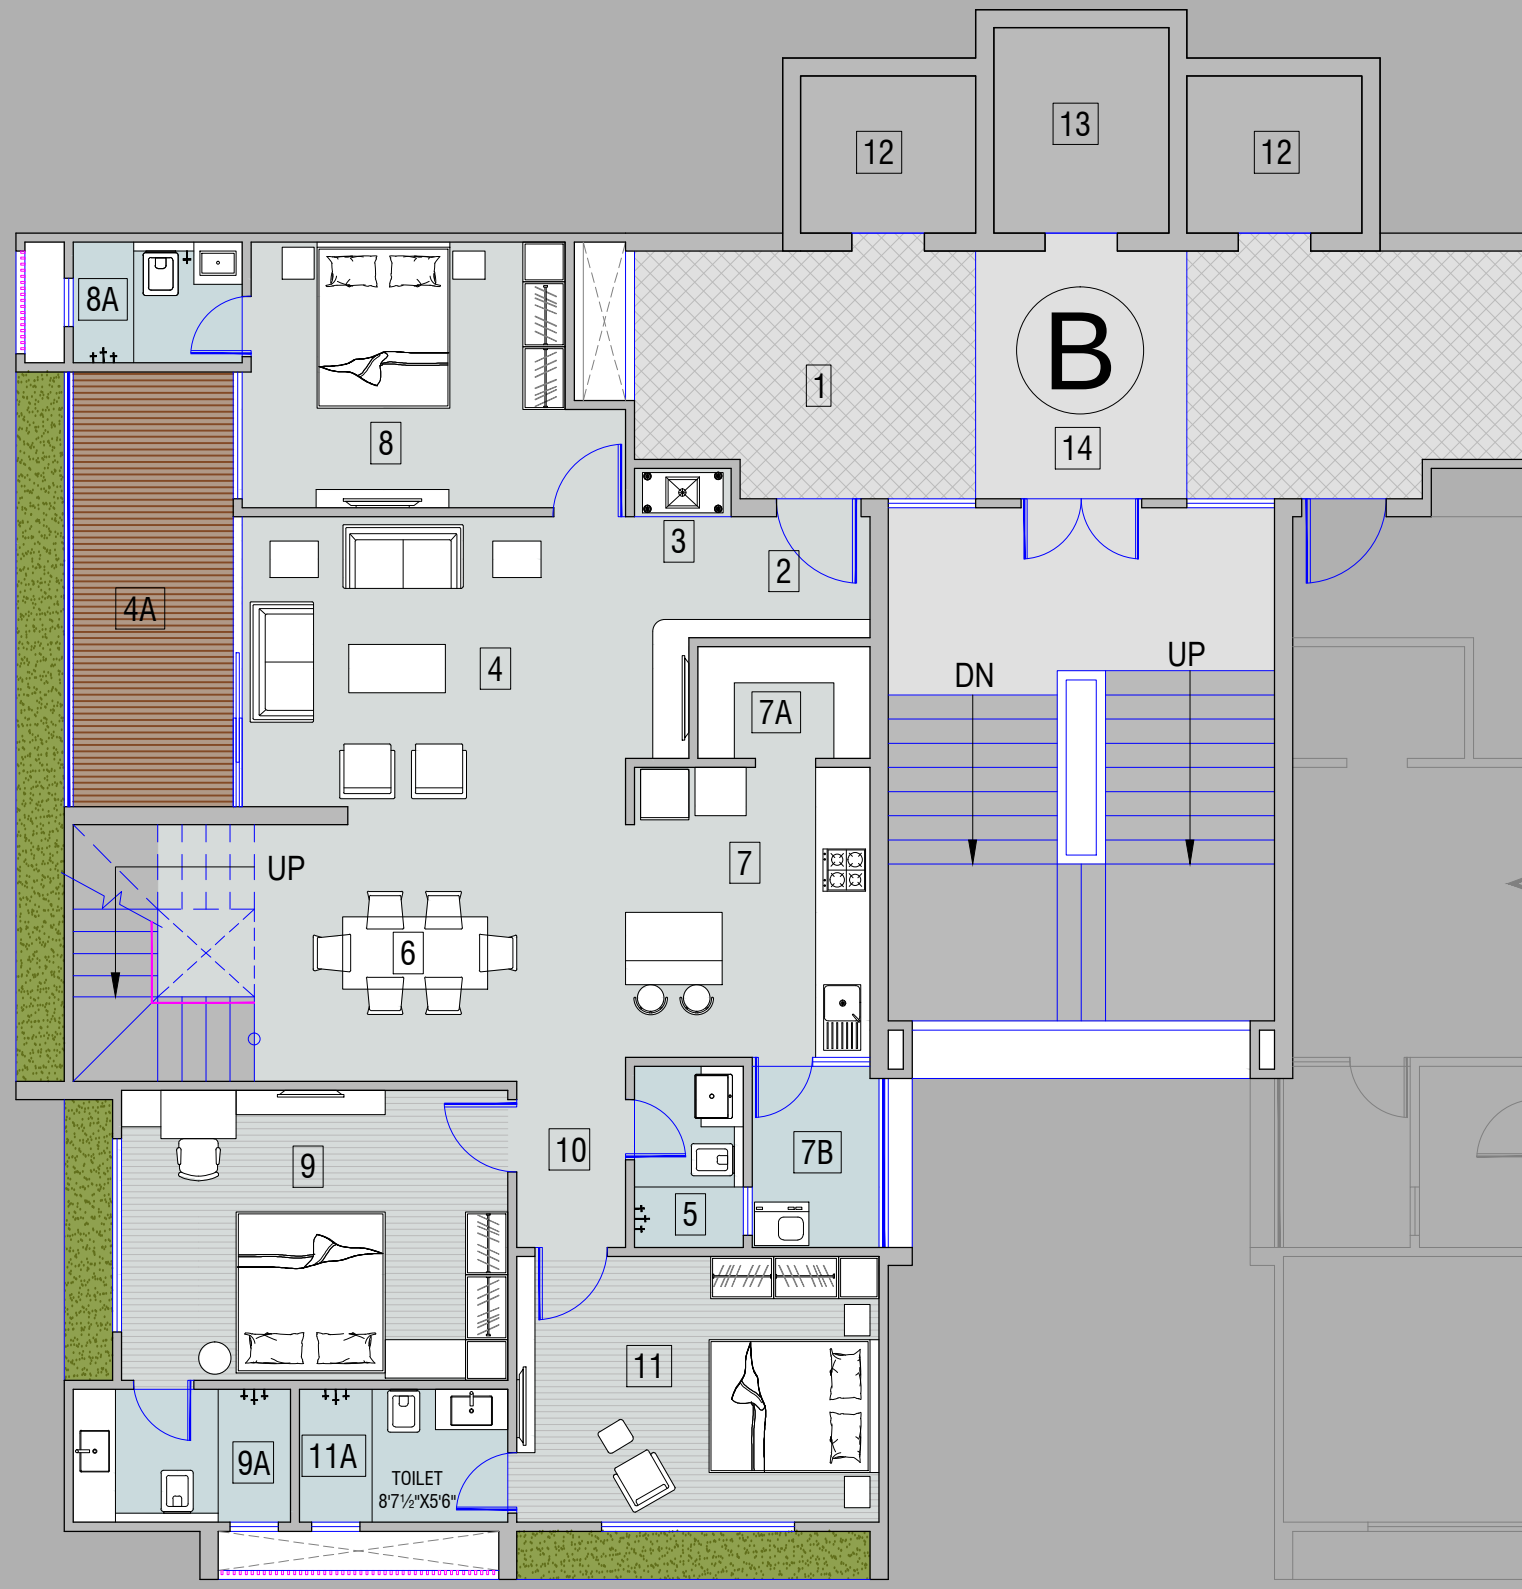

## 12TH FLOOR PLAN LOWER PENT HOUSE

| NO  | LOCATION                  | SIZE          |
|-----|---------------------------|---------------|
| 1   | PERSONAL FOYER            | 14'1½"X10'3"  |
| 2   | VESTIBULE                 | 7'6"X5'0"     |
| 3   | PUJA                      | 4'0"X2'0"     |
| 4   | FORMAL LIVING             | 18'6"X12'0"   |
| 4A  | BALCONY                   | 7'0"X18'0"    |
| 5   | COMMON TOILET             | 4'6"X7'6"     |
| 6   | DINING                    | 15'4½"X11'4½" |
| 7   | KITCHEN                   | 10'1½"X12'0"  |
| 7A  | STORE                     | 7'1½"X4'7½"   |
| 7B  | WASH                      | 5'7½"X7'6"    |
| 8   | BED ROOM                  | 13'0"X11'0"   |
| 8A  | TOILET                    | 7'0"X5'0"     |
| 9   | M.BED ROOM -1             | 16'0"X12'0"   |
| 9A  | TOILET                    | 9'0"X5'6"     |
| 10  | 4'6" WIDE PASSAGE         |               |
| 11  | M.BED ROOM -2             | 15'0"X11'0"   |
| 11A | TOILET                    | 8'7½"X5'6"    |
| 12  | LIFT                      | 7'3"X6'6"     |
| 13  | SERVICE LIFT              | 7'3"X8'6"     |
| 14  | 8'9" WIDE SERVICE PASSAGE |               |


BLOCK - B (12TH FLOOR PLAN - LOWER PENT HOUSE)

SWATI GROUP


**ADS**  
architect pvt. ltd.

274, MANEKBAUG SOCIETY,  
LANE NO: 22,  
OPP. MANEKBAUG HALL,  
AMBAWADI, A/BAO-15,  
PH: +91 79 26600903  
EMAIL: design@adsapl.in



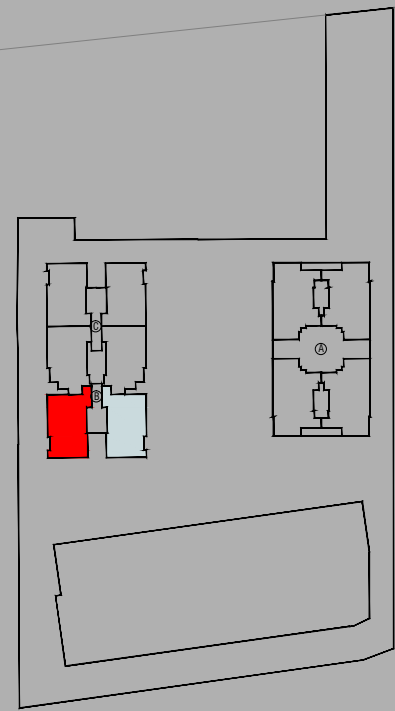

KEY -PLAN

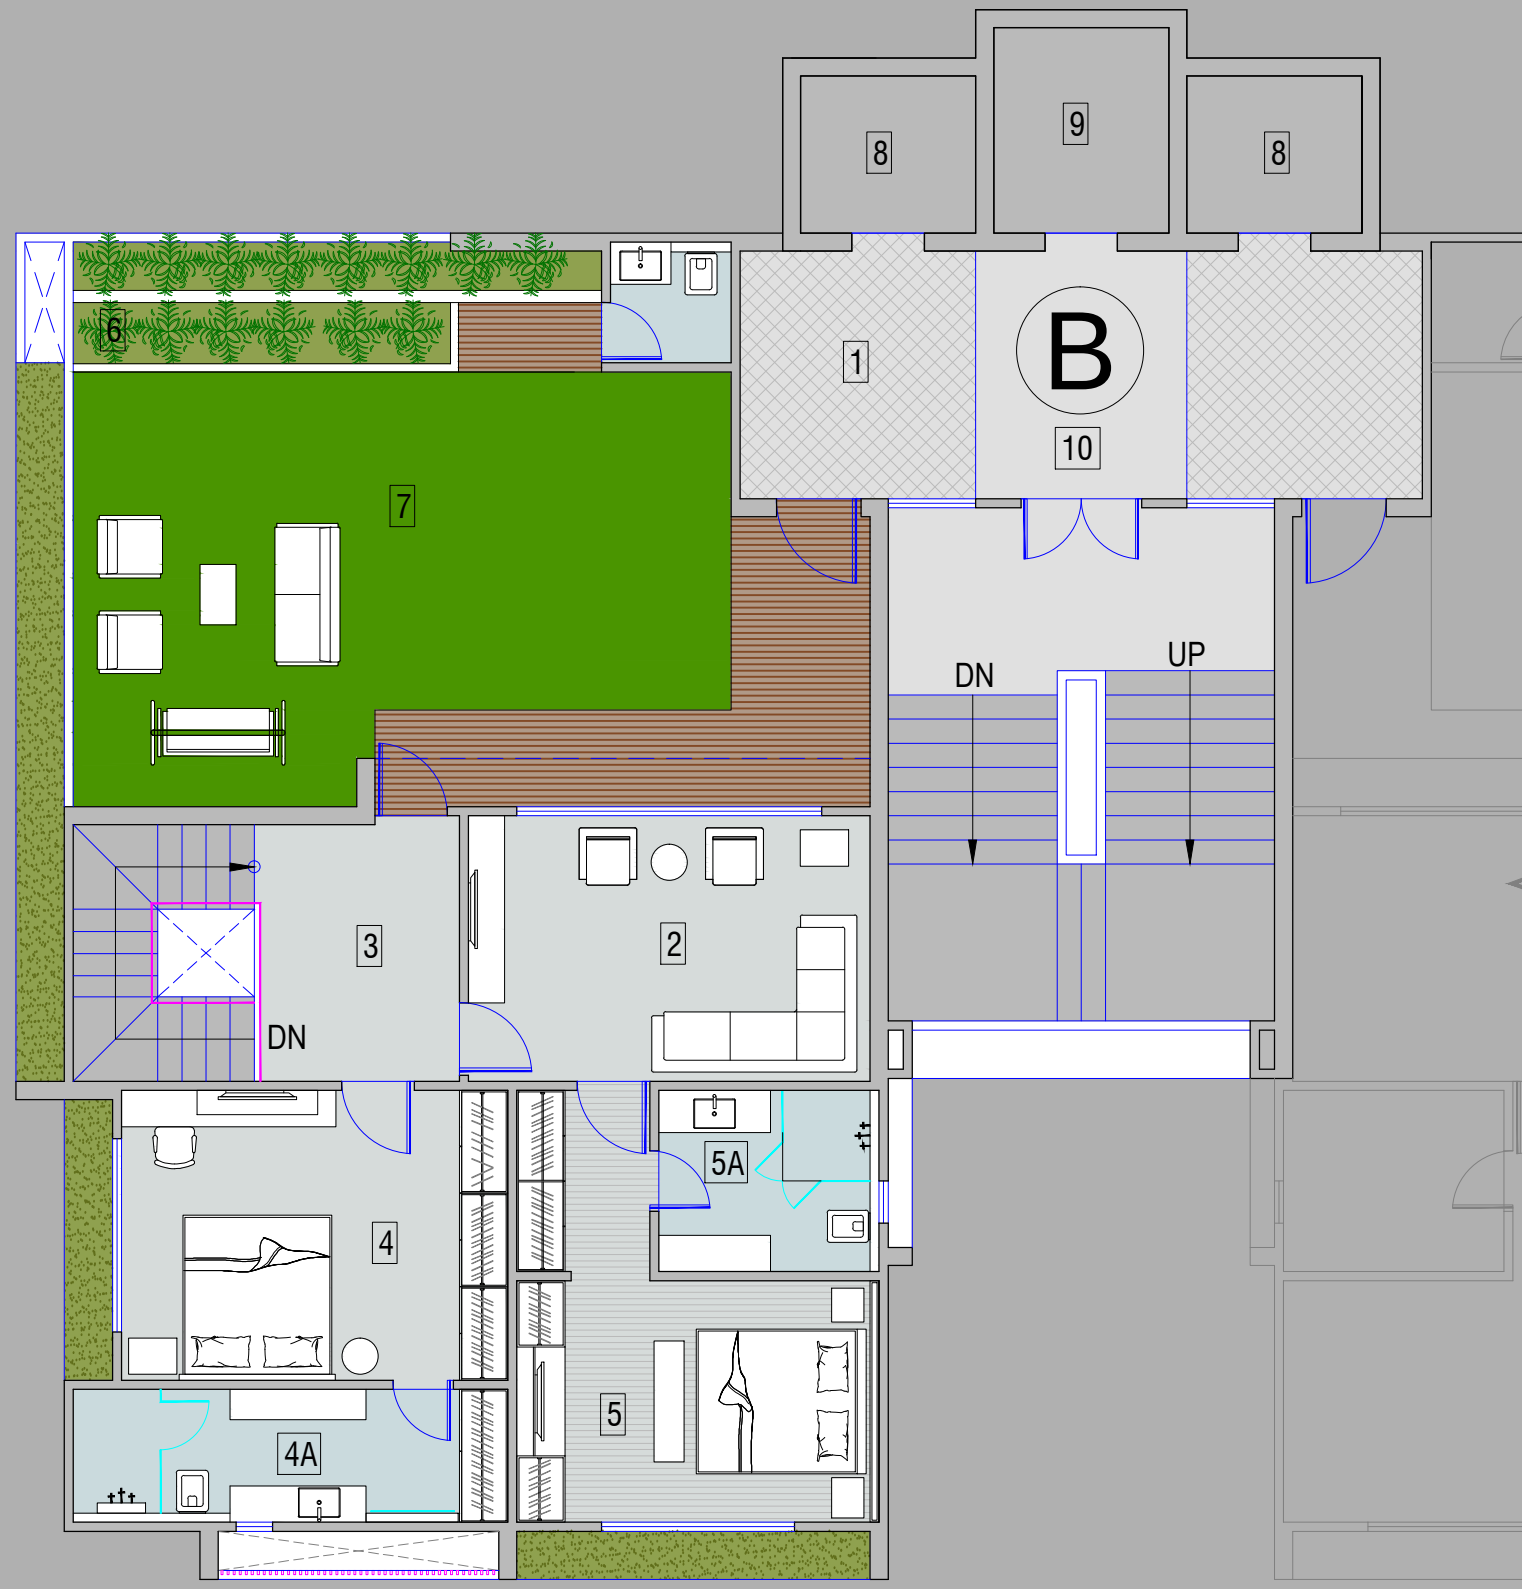

### 13TH FLOOR PLAN UPPER PENT HOUSE

| NO | LOCATION                  | SIZE         |
|----|---------------------------|--------------|
| 1  | PERSONAL FOYER            | 9'9"X10'3"   |
| 2  | LOUNGE                    | 16'7½"X11'0" |
| 3  | FOYER                     | 8'6"X10'7½"  |
| 4  | M.BED ROOM -1             | 16'0"X12'0"  |
| 4A | DRESS & TOILET            | 18'0"X5'6"   |
| 5  | M.BED ROOM -2             | 15'0"X10'0"  |
| 5A | TOILET                    | 9'1½"X7'6"   |
| 6  | TOILET                    | 5'0"X5'0"    |
| 7  | TERRACE                   | 33'0"X23'4½" |
| 8  | LIFT                      | 7'3"X6'6"    |
| 9  | SERVICE LIFT              | 7'3"X8'6"    |
| 10 | 8'9" WIDE SERVICE PASSAGE |              |


BLOCK - B (13TH FLOOR PLAN - UPPER PENT HOUSE)

SWATI GROUP


**ADS**  
architect pvt. ltd.

274, MANEKBAUG SOCIETY,  
LANE NO: 22,  
OPP: MANEKBAUG HALL,  
AMBAWADI, A/BAID-15,  
PH: +91 79 26600903  
EMAIL: design@adsapl.in



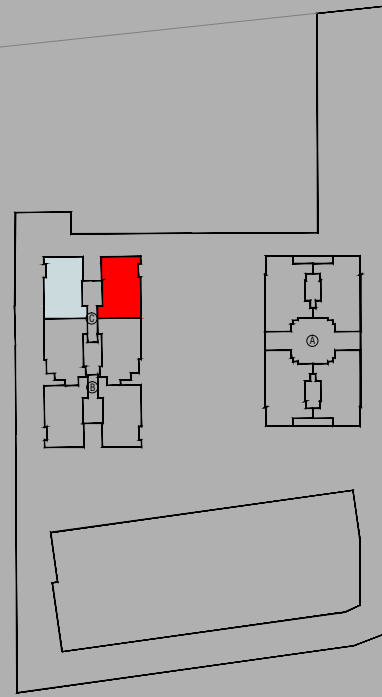

KEY -PLAN

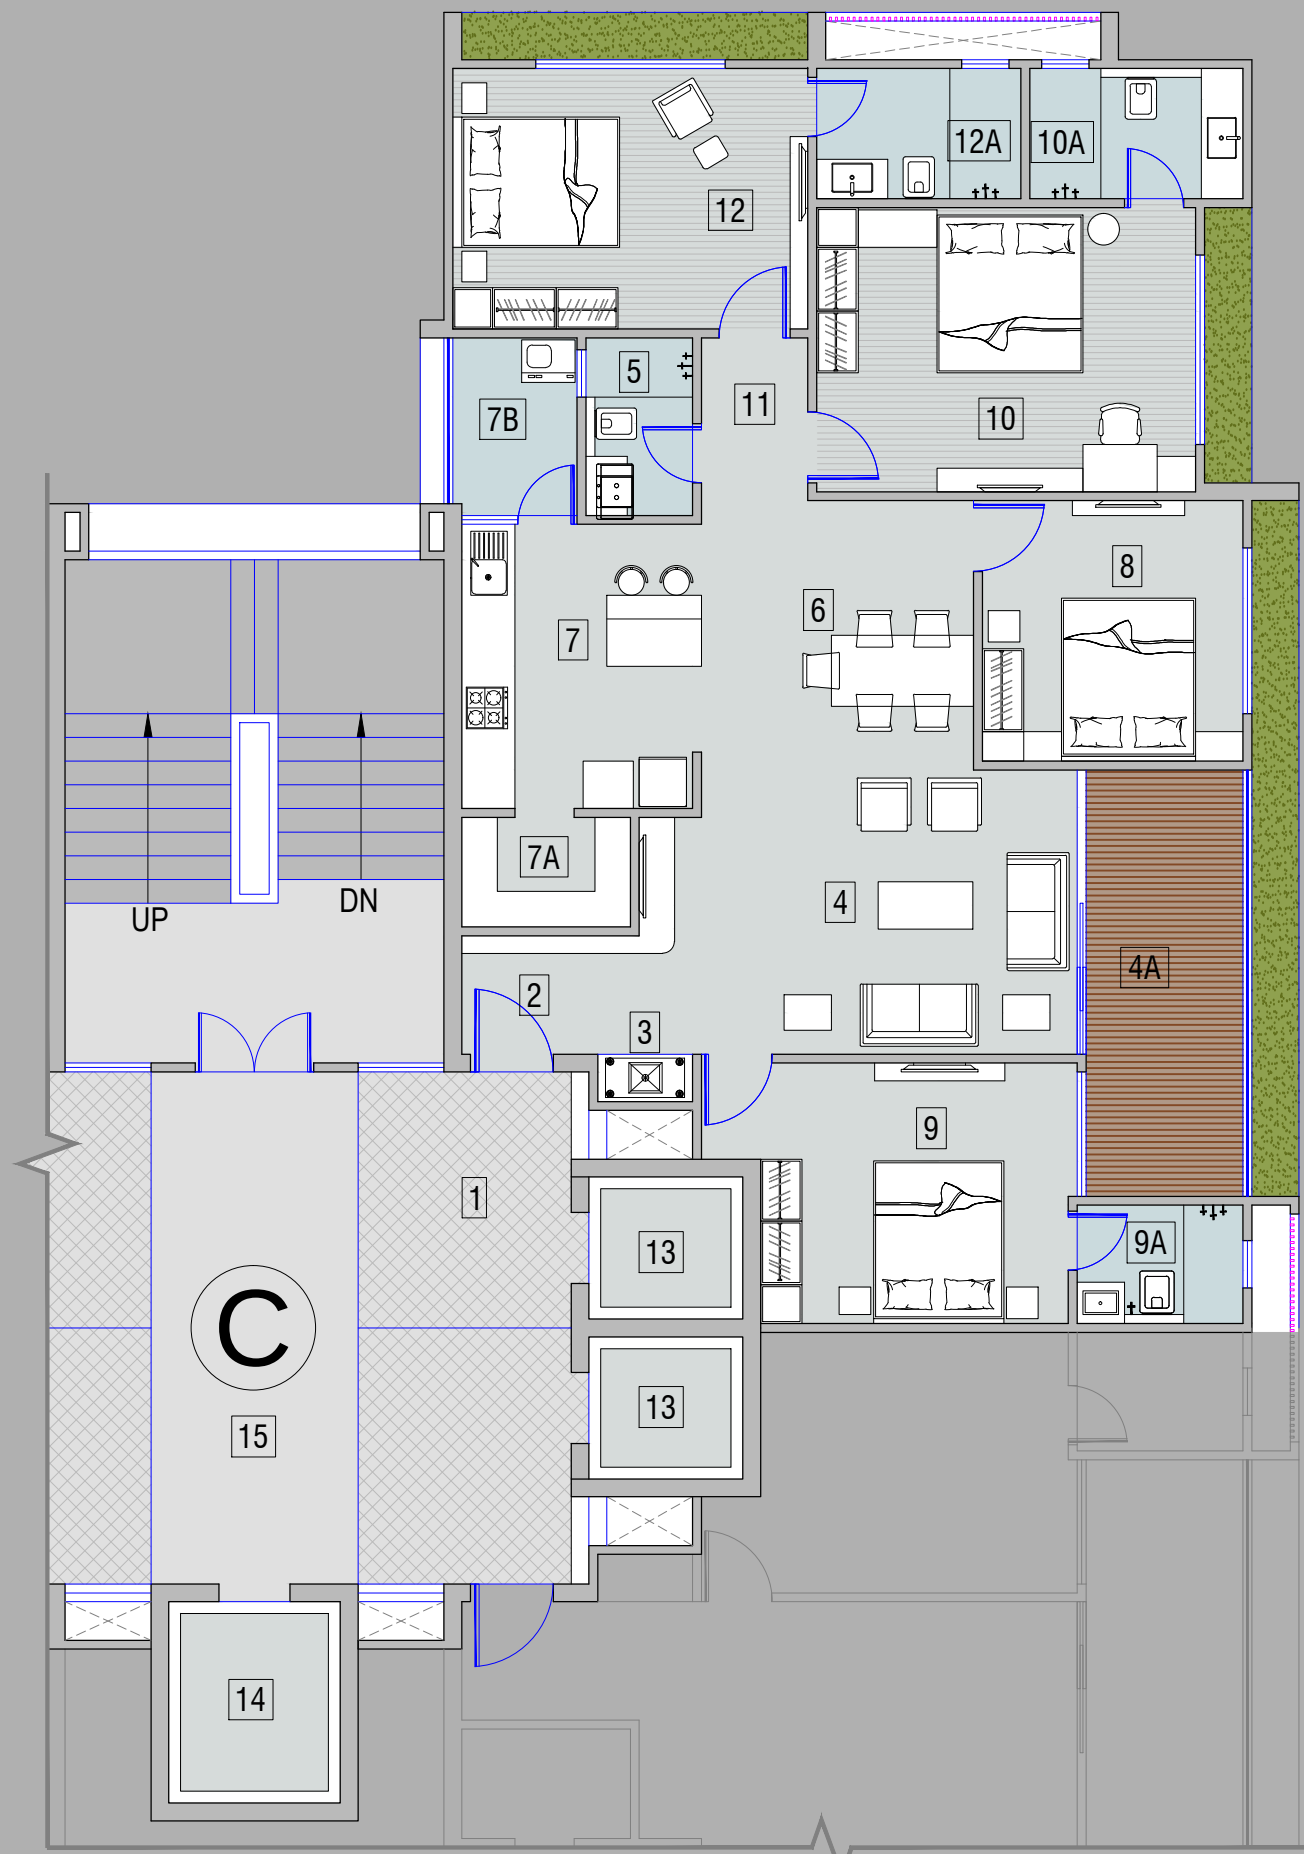


| 1ST TO 11TH FLOOR PLAN |                           |              |
|------------------------|---------------------------|--------------|
| NO                     | LOCATION                  | SIZE         |
| 1                      | PERSONAL FOYER            | 9'0"X10'9¾"  |
| 2                      | VESTIBULE                 | 7'6"X5'0"    |
| 3                      | PUJA                      | 4'0"X2'0"    |
| 4                      | FORMAL LIVING             | 18'6"X12'0"  |
| 4A                     | BALCONY                   | 7'0"X18'0"   |
| 5                      | COMMON TOILET             | 4'6"X7'6"    |
| 6                      | DINING                    | 11'6"X11'4½" |
| 7                      | KITCHEN                   | 10'1½"X12'0" |
| 7A                     | STORE                     | 7'1½"X4'7½"  |
| 7B                     | WASH                      | 5'7½"X7'6"   |
| 8                      | BED ROOM                  | 11'0"X11'0"  |
| 9                      | BED ROOM                  | 13'0"X11'0"  |
| 9A                     | TOILET                    | 7'0"X5'0"    |
| 10                     | M.BED ROOM -1             | 16'0"X12'0"  |
| 10A                    | TOILET                    | 9'0"X5'6"    |
| 11                     | 4'6" WIDE PASSAGE         |              |
| 12                     | M.BED ROOM -2             | 15'0"X11'0"  |
| 12A                    | TOILET                    | 8'7½"X5'6"   |
| 13                     | LIFT                      | 6'6"X6'0"    |
| 14                     | SERVICE LIFT              | 7'3"X8'6"    |
| 15                     | 8'9" WIDE SERVICE PASSAGE |              |


BLOCK - C (1ST TO 11TH FLOOR PLAN)

SWATI GROUP

274, MANEKBAUG SOCIETY,  
LANE NO: 22,  
OPP: MANEKBAUG HALL,  
AMBAWADI, A/BAO-15.  
PH: +91 79 26600903  
EMAIL: design@adsapl.in

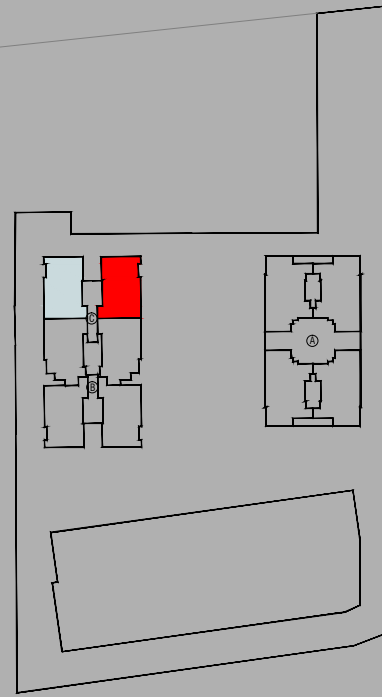

KEY -PLAN

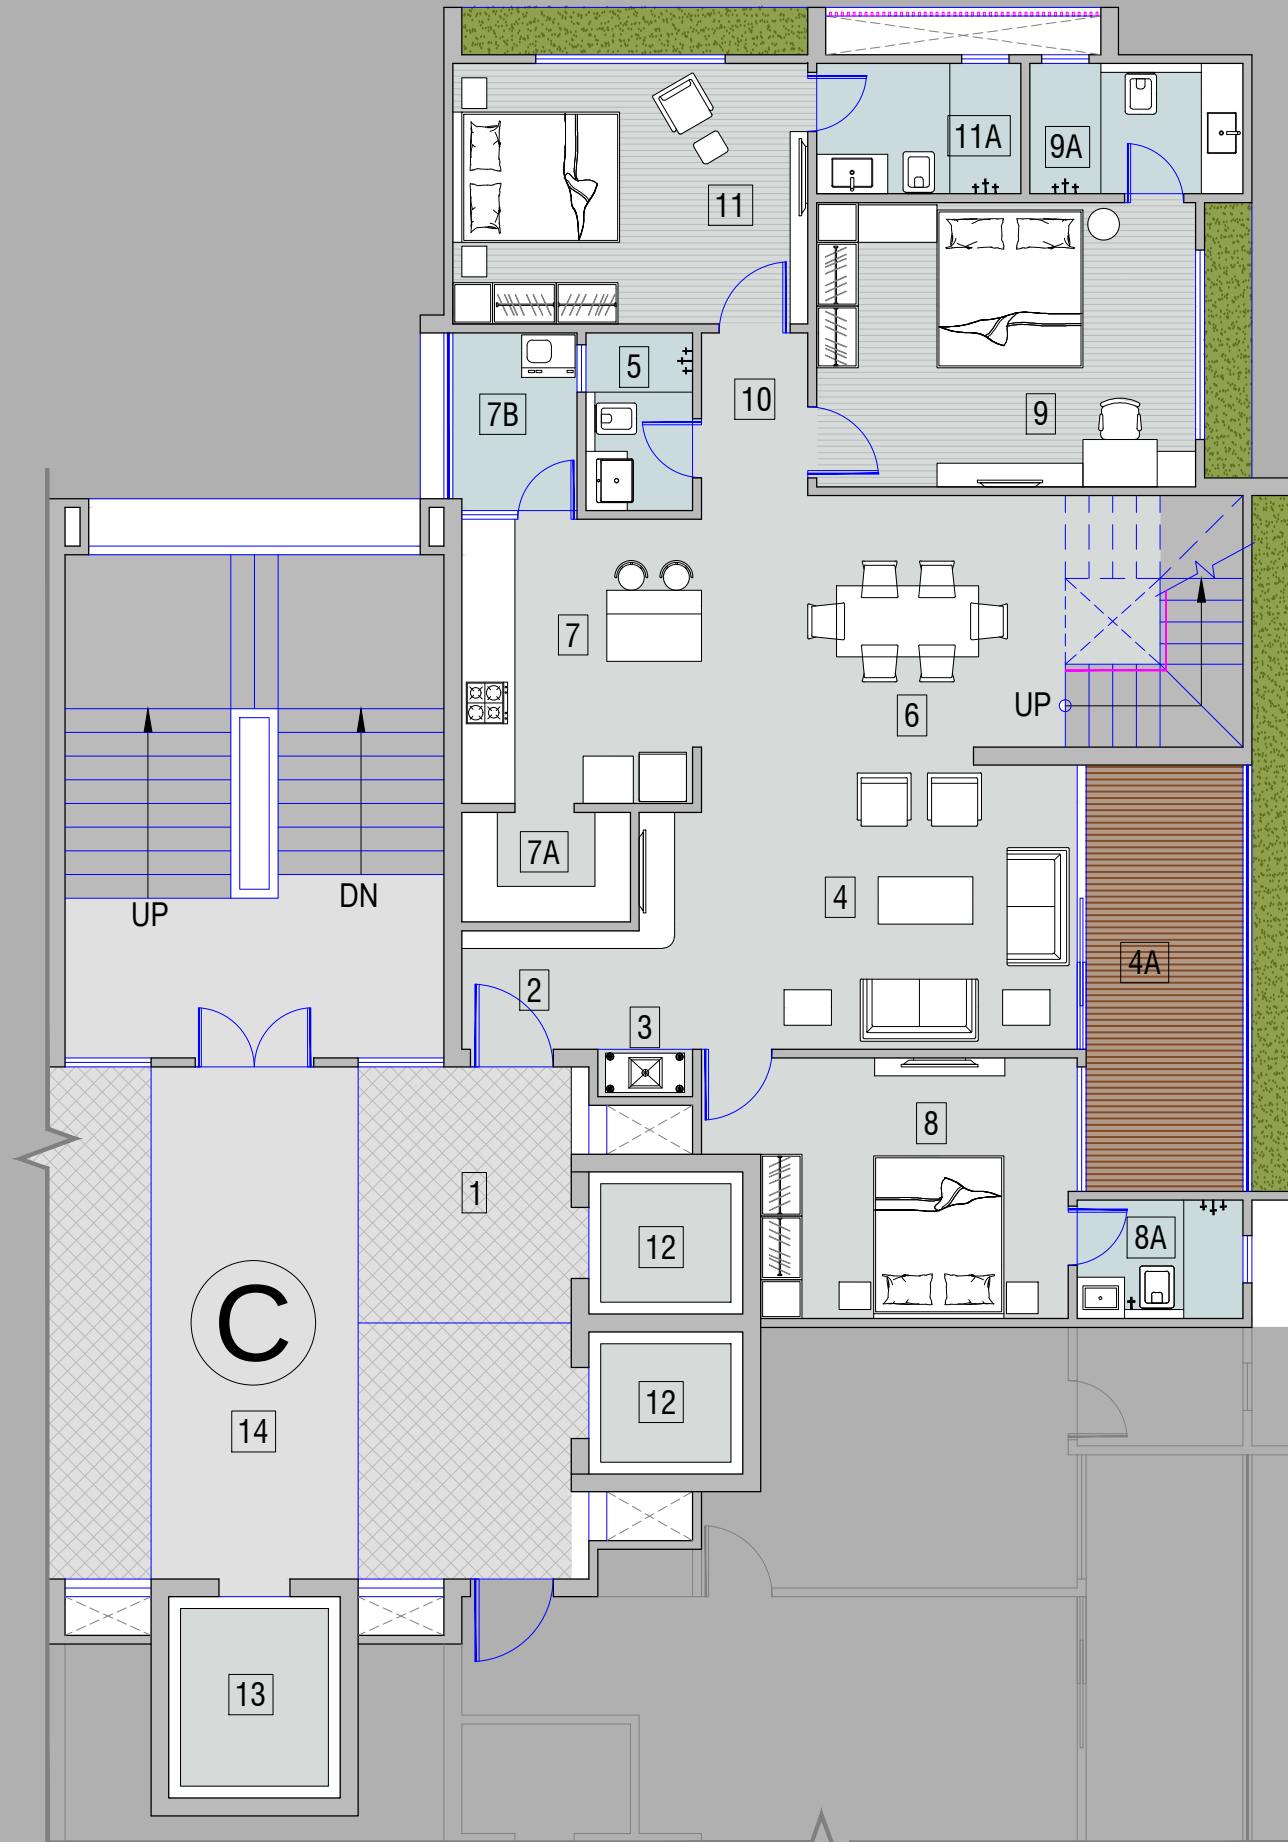



| 12TH FLOOR PLAN<br>LOWER PENT HOUSE |                           |               |
|-------------------------------------|---------------------------|---------------|
| NO                                  | LOCATION                  | SIZE          |
| 1                                   | PERSONAL FOYER            | 9'0"X10'9¾"   |
| 2                                   | VESTIBULE                 | 7'6"X5'0"     |
| 3                                   | PUJA                      | 4'0"X2'0"     |
| 4                                   | FORMAL LIVING             | 18'6"X12'0"   |
| 4A                                  | BALCONY                   | 7'0"X18'0"    |
| 5                                   | COMMON TOILET             | 4'6"X7'6"     |
| 6                                   | DINING                    | 15'4½"X11'4½" |
| 7                                   | KITCHEN                   | 10'1½"X12'0"  |
| 7A                                  | STORE                     | 7'1½"X4'7½"   |
| 7B                                  | WASH                      | 5'7½"X7'6"    |
| 8                                   | BED ROOM                  | 13'0"X11'0"   |
| 8A                                  | TOILET                    | 7'0"X5'0"     |
| 9                                   | M.BED ROOM -1             | 16'0"X12'0"   |
| 9A                                  | TOILET                    | 9'0"X5'6"     |
| 10                                  | 4'6" WIDE PASSAGE         |               |
| 11                                  | M.BED ROOM -2             | 15'0"X11'0"   |
| 11A                                 | TOILET                    | 8'7½"X5'6"    |
| 12                                  | LIFT                      | 6'6"X6'0"     |
| 13                                  | SERVICE LIFT              | 7'3"X8'6"     |
| 14                                  | 8'9" WIDE SERVICE PASSAGE |               |

BLOCK - C (12TH FLOOR PLAN - LOWER PENT HOUSE)


SWATI GROUP

274, MANEKBAUG SOCIETY,  
LANE NO: 22,  
OPP: MANEKBAUG HALL,  
AMBAWADI, A/BAO-15.  
PH: +91 79 26600903  
EMAIL: design@adsapl.in

 

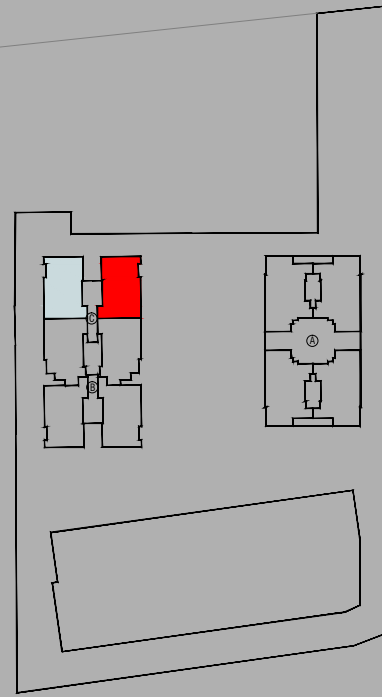

KEY -PLAN

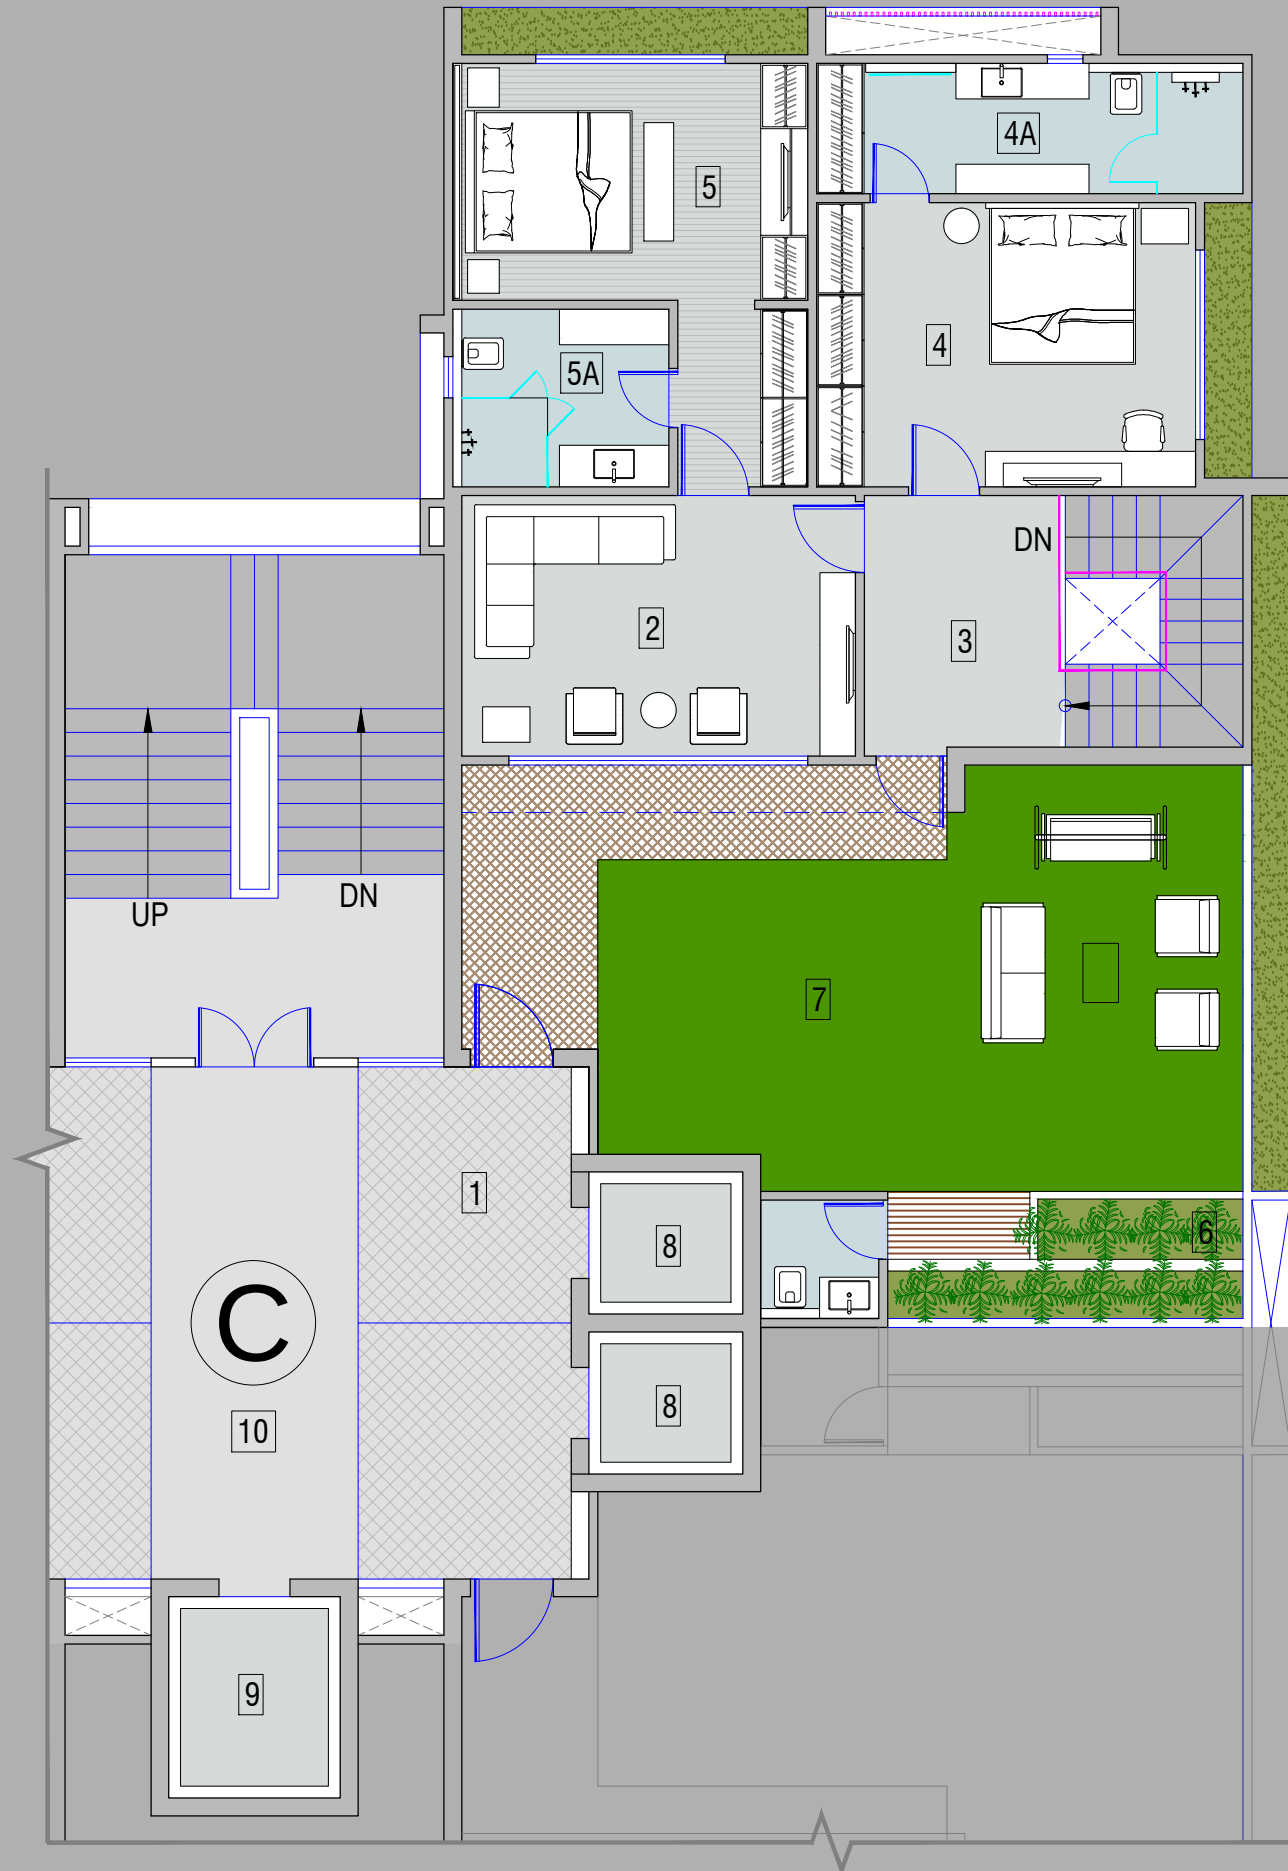


| 13TH FLOOR PLAN<br>UPPER PENT HOUSE |                           |              |
|-------------------------------------|---------------------------|--------------|
| NO                                  | LOCATION                  | SIZE         |
| 1                                   | PERSONAL FOYER            | 9'0"X10'9¾"  |
| 2                                   | LOUNGE                    | 16'7½"X11'0" |
| 3                                   | FOYER                     | 8'6"X10'7½"  |
| 4                                   | M.BED ROOM -1             | 16'0"X12'0"  |
| 4A                                  | DRESS & TOILET            | 18'0"X5'6"   |
| 5                                   | M.BED ROOM -2             | 15'0"X10'0"  |
| 5A                                  | TOILET                    | 9'1½"X7'6"   |
| 6                                   | TOILET                    | 5'0"X5'0"    |
| 7                                   | TERRACE                   | 33'0"X23'4½" |
| 8                                   | LIFT                      | 6'6"X6'0"    |
| 9                                   | SERVICE LIFT              | 7'3"X8'6"    |
| 10                                  | 8'9" WIDE SERVICE PASSAGE |              |


BLOCK - C (13TH FLOOR PLAN - UPPER PENT HOUSE)

SWATI GROUP




274, MANEKBAUG SOCIETY,  
LANE NO: 22,  
OPP: MANEKBAUG HALL,  
AMBAWADI, A/BAO-15,  
PH: +91 79 26600903  
EMAIL: design@adsapl.in

 

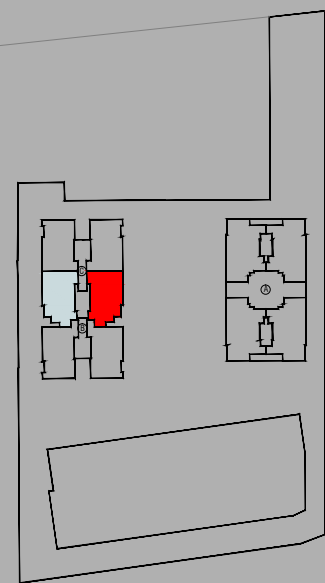

KEY -PLAN

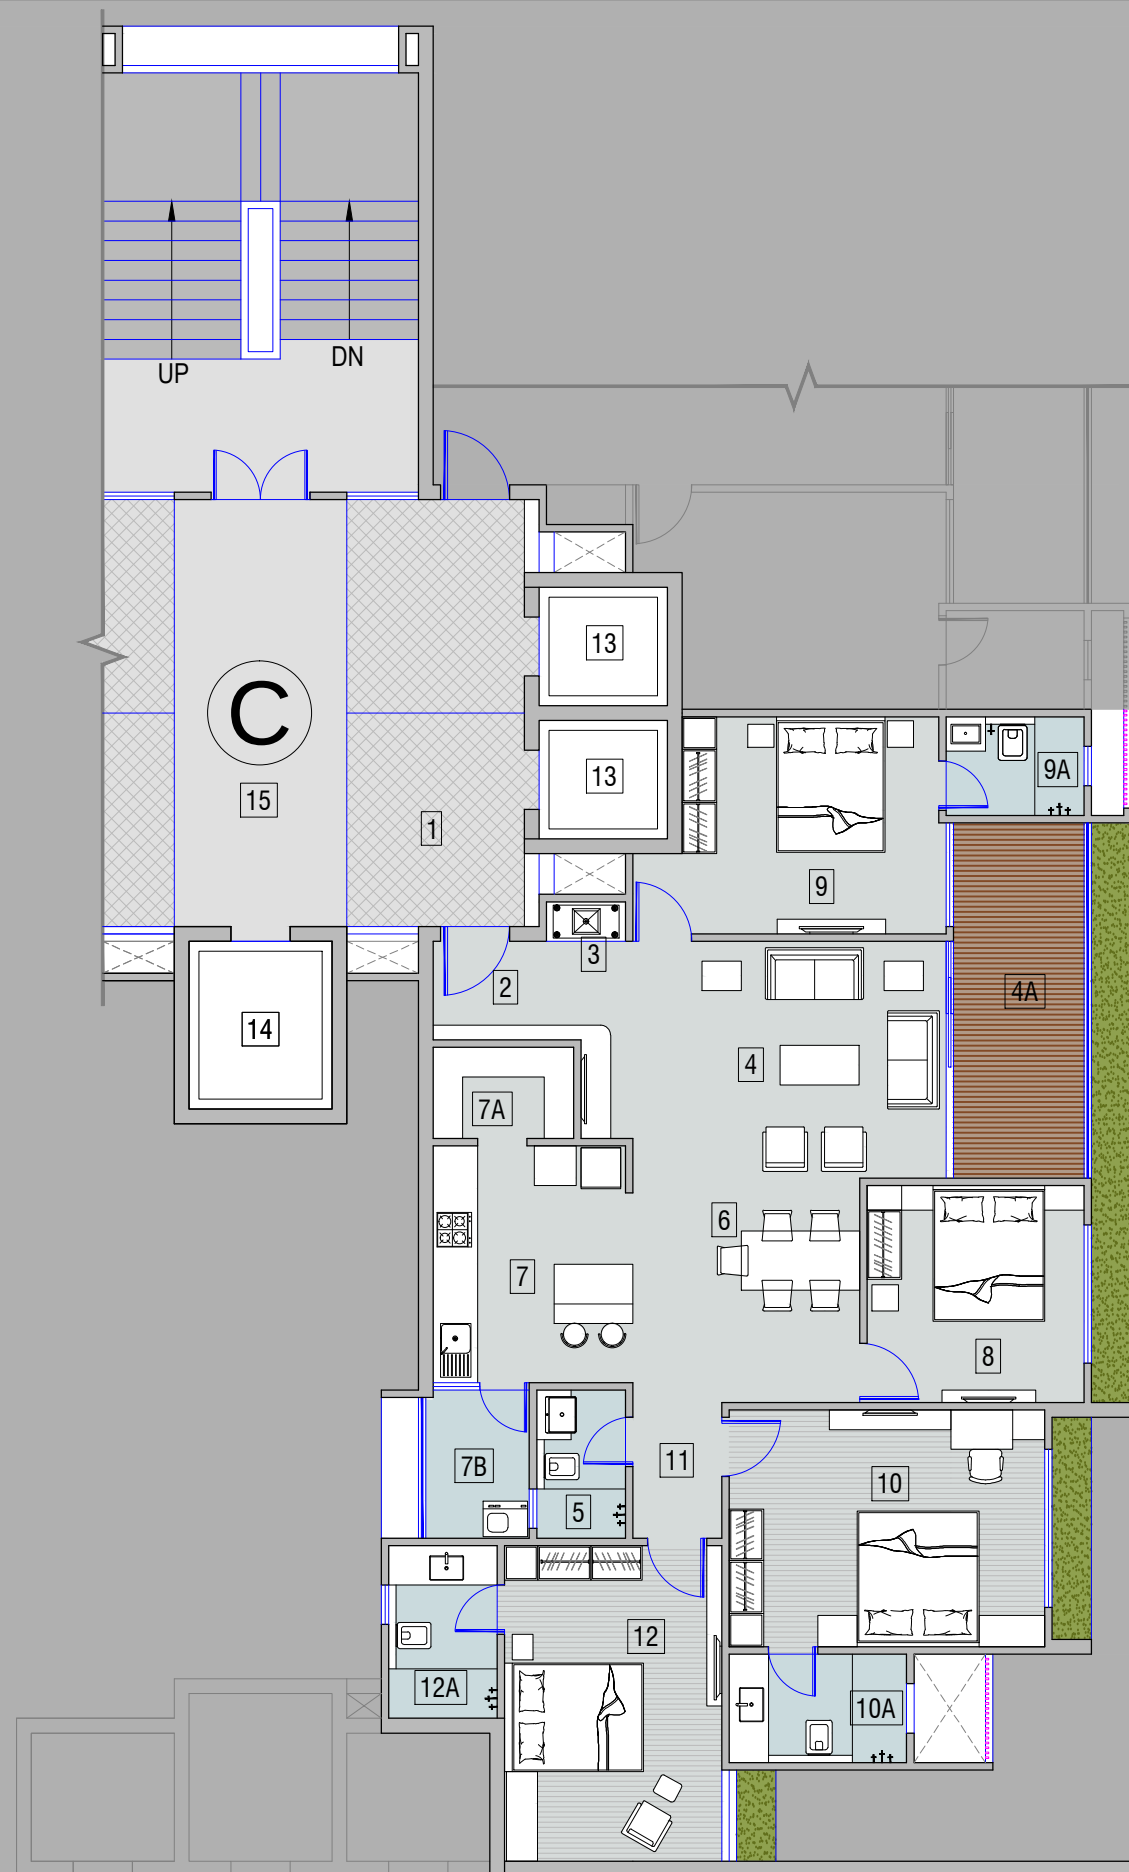

### 1ST TO 11TH FLOOR PLAN

| NO  | LOCATION                  | SIZE                                                                |
|-----|---------------------------|---------------------------------------------------------------------|
| 1   | PERSONAL FOYER            | 9'0"X10'9 <sup>3</sup> / <sub>4</sub> "                             |
| 2   | VESTIBULE                 | 7'6"X5'0"                                                           |
| 3   | PUJA                      | 4'0"X2'0"                                                           |
| 4   | FORMAL LIVING             | 18'6"X12'0"                                                         |
| 4A  | BALCONY                   | 7'0"X18'0"                                                          |
| 5   | COMMON TOILET             | 4'6"X7'6"                                                           |
| 6   | DINING                    | 11'6"X11'4 <sup>1</sup> / <sub>2</sub> "                            |
| 7   | KITCHEN                   | 10'1 <sup>1</sup> / <sub>2</sub> "X12'0"                            |
| 7A  | STORE                     | 7'1 <sup>1</sup> / <sub>2</sub> "X4'7 <sup>1</sup> / <sub>2</sub> " |
| 7B  | WASH                      | 5'7 <sup>1</sup> / <sub>2</sub> "X7'6"                              |
| 8   | BED ROOM                  | 11'0"X11'0"                                                         |
| 9   | BED ROOM                  | 13'0"X11'0"                                                         |
| 9A  | TOILET                    | 7'0"X5'0"                                                           |
| 10  | M.BED ROOM -1             | 16'0"X12'0"                                                         |
| 10A | TOILET                    | 9'0"X5'6"                                                           |
| 11  | 4'6" WIDE PASSAGE         |                                                                     |
| 12  | M.BED ROOM -2             | 11'0"X16'0"                                                         |
| 12A | TOILET                    | 5'6"X8'9"                                                           |
| 13  | LIFT                      | 6'6"X6'0"                                                           |
| 14  | SERVICE LIFT              | 7'3"X8'6"                                                           |
| 15  | 8'9" WIDE SERVICE PASSAGE |                                                                     |


BLOCK - C (1ST TO 11TH FLOOR PLAN)

SWATI GROUP




274, MANEKBAUG SOCIETY,  
LANE NO: 22,  
OPP: MANEKBAUG HALL,  
AMBAWADI, A/BAO-15,  
PH: +91 79 26600903  
EMAIL: design@adsapl.in



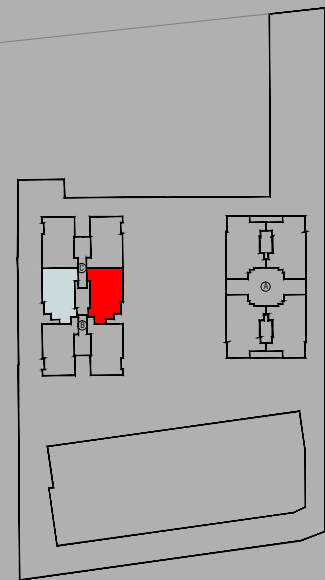

KEY -PLAN

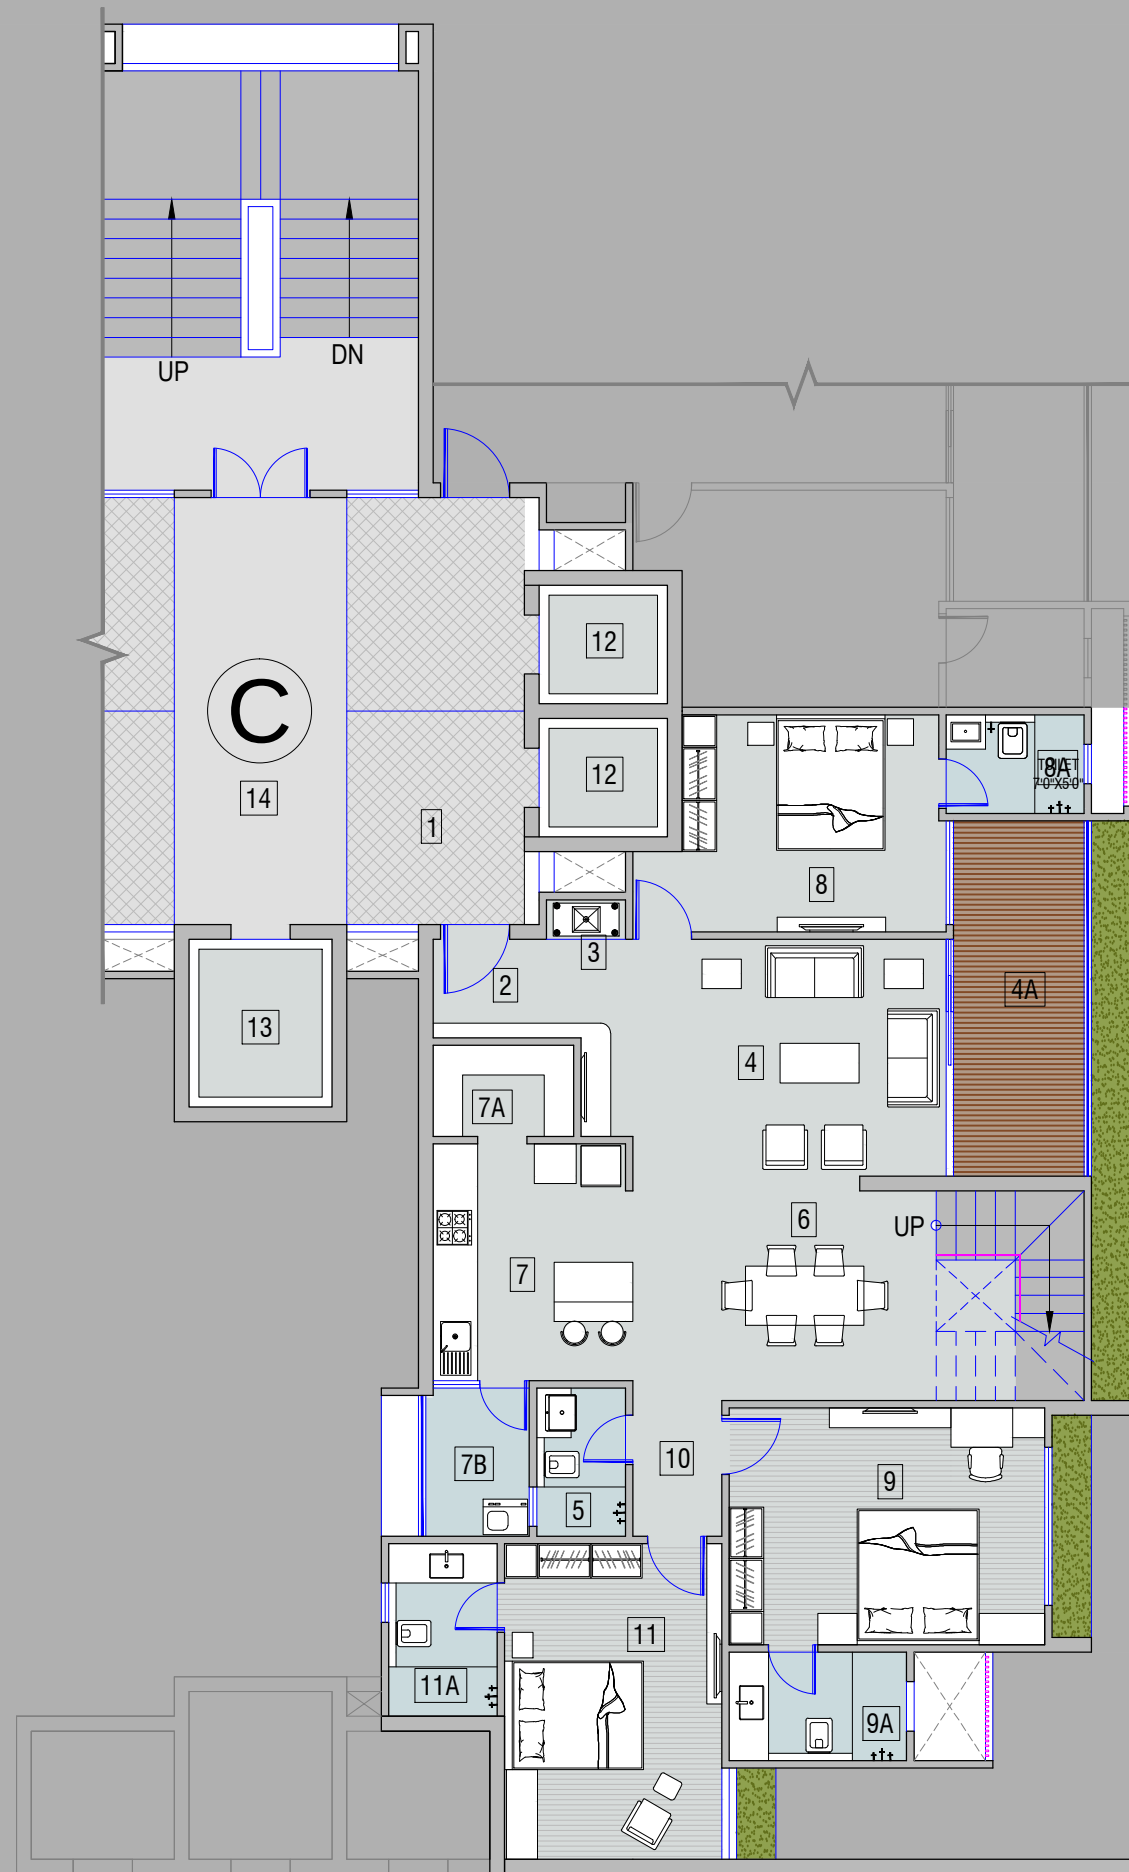

| 12TH FLOOR PLAN  |                           |               |
|------------------|---------------------------|---------------|
| LOWER PENT HOUSE |                           |               |
| NO               | LOCATION                  | SIZE          |
| 1                | PERSONAL FOYER            | 9'0"X10'9¾"   |
| 2                | VESTIBULE                 | 7'6"X5'0"     |
| 3                | PUJA                      | 4'0"X2'0"     |
| 4                | FORMAL LIVING             | 18'6"X12'0"   |
| 4A               | BALCONY                   | 7'0"X18'0"    |
| 5                | COMMON TOILET             | 4'6"X7'6"     |
| 6                | DINING                    | 15'4½"X11'4½" |
| 7                | KITCHEN                   | 10'1½"X12'0"  |
| 7A               | STORE                     | 7'1½"X4'7½"   |
| 7B               | WASH                      | 5'7½"X7'6"    |
| 8                | BED ROOM                  | 13'0"X11'0"   |
| 8A               | TOILET                    | 7'0"X5'0"     |
| 9                | M.BED ROOM -1             | 16'0"X12'0"   |
| 9A               | TOILET                    | 9'0"X5'6"     |
| 10               | 4'6" WIDE PASSAGE         |               |
| 11               | M.BED ROOM -2             | 11'0"X16'0"   |
| 11A              | TOILET                    | 5'6"X8'9"     |
| 12               | LIFT                      | 6'6"X6'0"     |
| 13               | SERVICE LIFT              | 7'3"X8'6"     |
| 14               | 8'9" WIDE SERVICE PASSAGE |               |


BLOCK - C (12TH FLOOR PLAN - LOWER PENT HOUSE)

SWATI GROUP




274, MANEKBAUG SOCIETY,  
LANE NO: 22,  
OPP. MANEKBAUG HALL,  
AMBAWADI, A/BAO-15.  
PH: +91 79 26600903  
EMAIL: design@adsapl.in



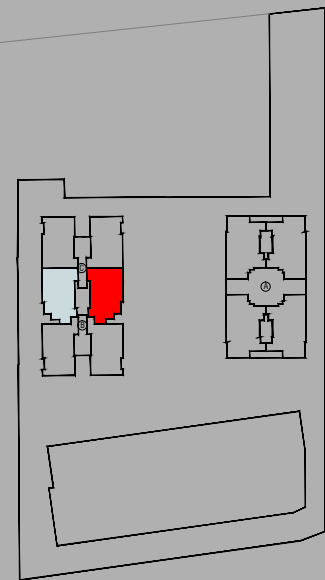

KEY -PLAN

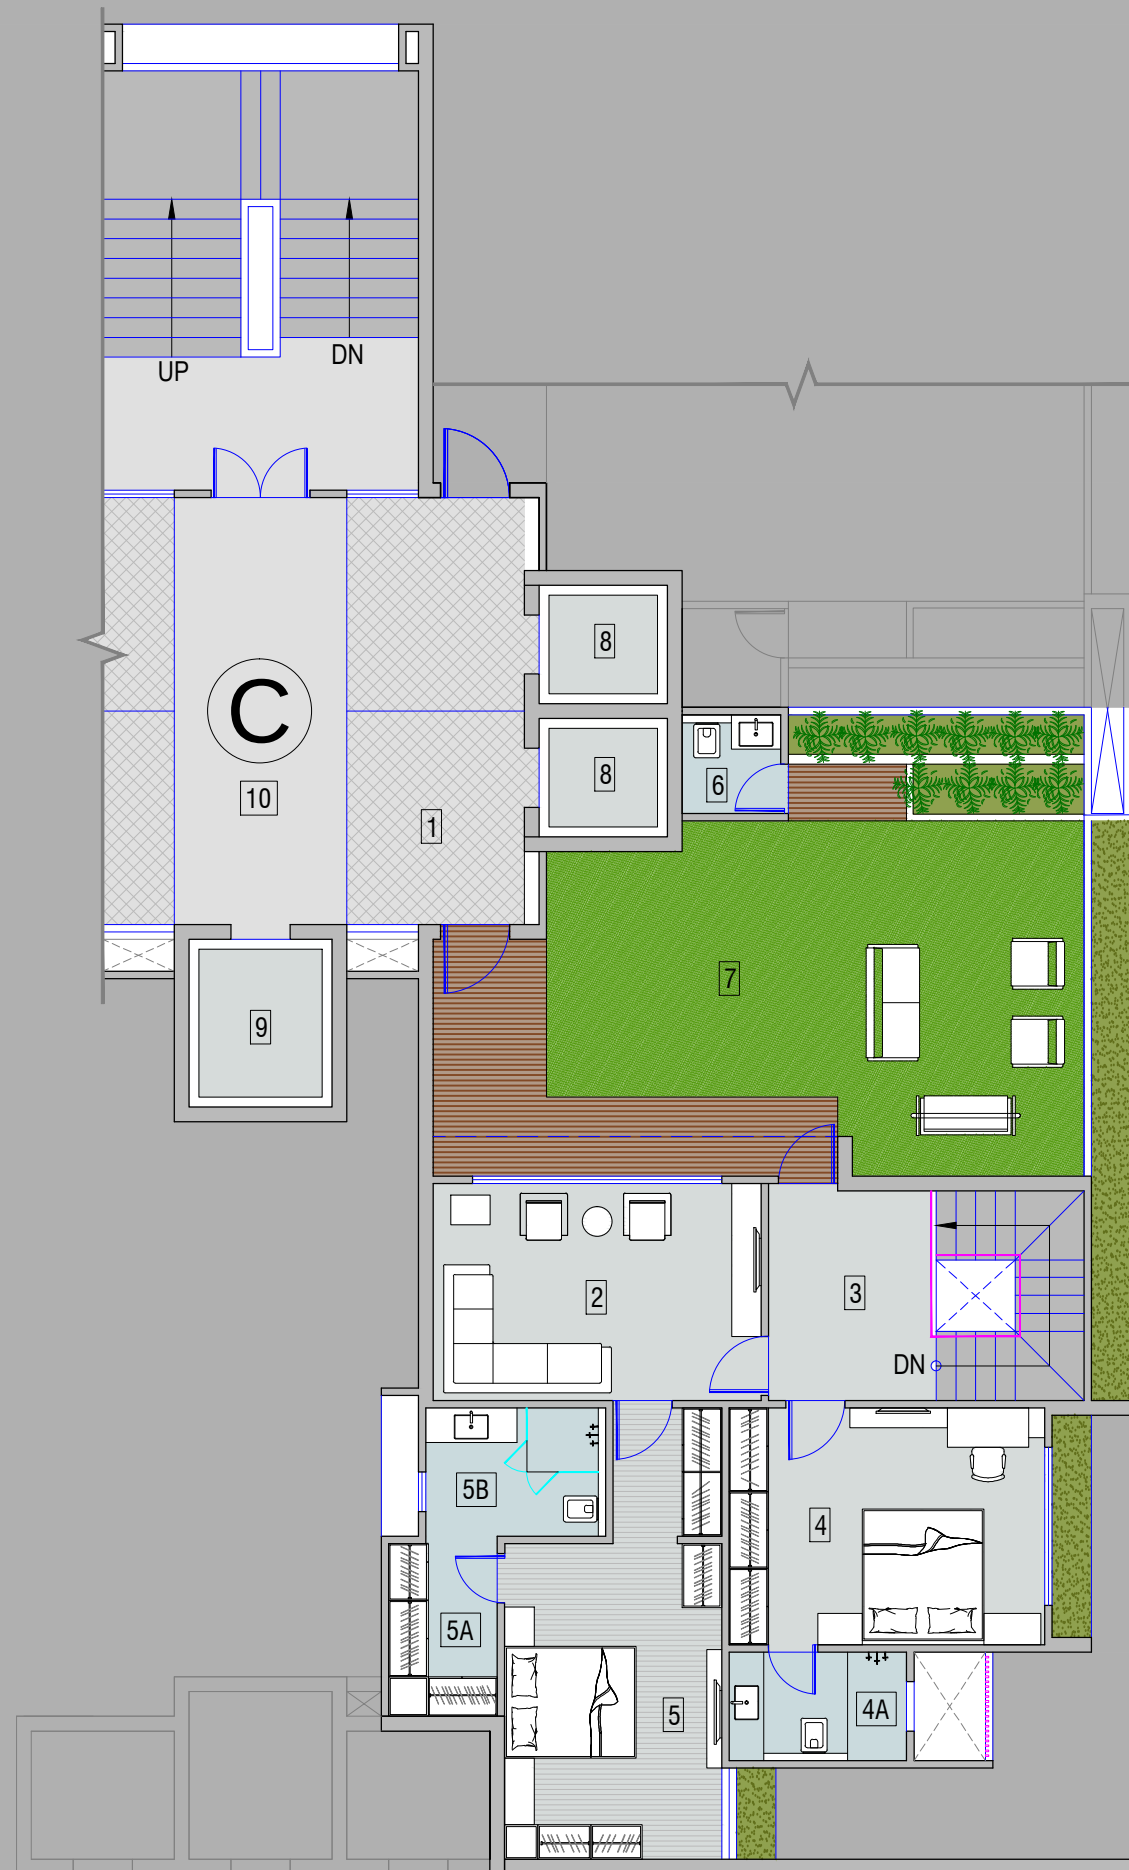

13TH FLOOR PLAN  
UPPER PENT HOUSE

| NO | LOCATION                  | SIZE                                     |
|----|---------------------------|------------------------------------------|
| 1  | PERSONAL FOYER            | 9'0"X10'9 <sup>3</sup> / <sub>4</sub> "  |
| 2  | LOUNGE                    | 16'7 <sup>1</sup> / <sub>2</sub> "X11'0" |
| 3  | FOYER                     | 8'6"X10'7 <sup>1</sup> / <sub>2</sub> "  |
| 4  | M.BED ROOM -1             | 16'0"X12'0"                              |
| 4A | TOILET                    | 9'0"X5'6"                                |
| 5  | M.BED ROOM -2             | 11'0"X16'0"                              |
| 5A | DRESS                     | 5'6"X8'9"                                |
| 5B | TOILET                    | 9'1 <sup>1</sup> / <sub>2</sub> "X6'6"   |
| 6  | TOILET                    | 5'0"X5'0"                                |
| 7  | TERRACE                   | 33'0"X23'4 <sup>1</sup> / <sub>2</sub> " |
| 8  | LIFT                      | 6'6"X6'0"                                |
| 9  | SERVICE LIFT              | 7'3"X8'6"                                |
| 10 | 8'9" WIDE SERVICE PASSAGE |                                          |

BLOCK - C (13TH FLOOR PLAN - UPPER PENT HOUSE)

SWATI GROUP



274, MANEKBAUG SOCIETY,  
LANE NO: 22,  
OPP: MANEKBAUG HALL,  
AMBAWADI, A/BAID-15.  
PH: +91 79 26600903  
EMAIL: design@adsapl.in

