


SHOP NO.	SR. NO.	SIZE	BUILT UP AREA
1	1	4.13 X 9.30 = 38.78	44.37
2	2	2.65 X 2.11 = 5.58	38.52
3	3	3.35 X 11.50 = 38.52	38.52
4	4	3.05 X 11.50 = 35.07	35.07
5	5	3.35 X 11.50 = 38.52	38.52
6	6	4.13 X 9.30 = 38.78	43.97
7	7	2.40 X 2.11 = 5.10	6.68
8	8	1.60 X 2.11 = 3.34	
9	9	1.40 X 2.11 = 2.96	
TOTAL			207.43


SCRUTINIZE COPY
No. 0449
D.M. 1/3/18
TDO, BPSP, AMC

સર્વે કાગળ અને બંધે કુલમિત્ર દિશામાં જાણે છે.
અભિજીત/સર્વે નં-11-11-11 ના બંધે કુલમિત્ર
દિશામાં જાણે છે. જો કોઈ અન્ય કંઈક જાણે છે તો તેને જાણવું છે.
અન્ય કંઈક જાણે છે.


SHOP NO.	SR. NO.	SIZE	BUILT UP AREA
1	1	3.95 X 9.16 = 36.27	41.50
2	2	2.40 X 2.11 = 5.03	36.51
3	3	3.24 X 11.27 = 36.51	33.02
4	4	2.83 X 11.27 = 31.82	36.51
5	5	3.24 X 11.27 = 36.51	41.10
6	6	3.95 X 9.16 = 36.27	
7	7	2.20 X 2.11 = 4.63	
TOTAL			188.54

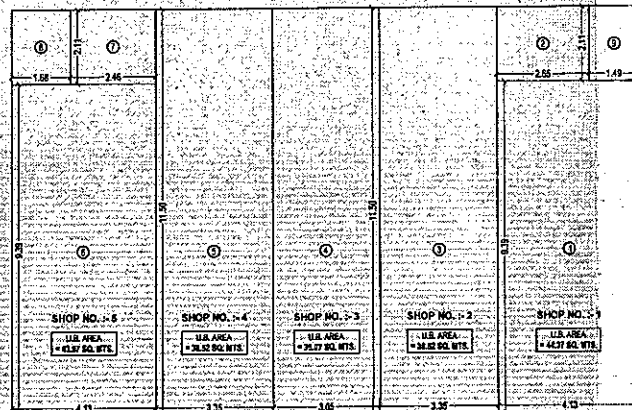

UNIT BUILT UP AREA CALCULATION
GROUND FLOOR (S.P.)

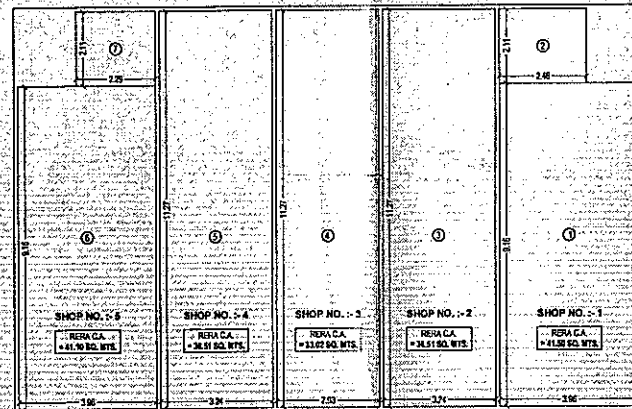

RERA CARPET AREA CALCULATION
GROUND FLOOR (S.P.)

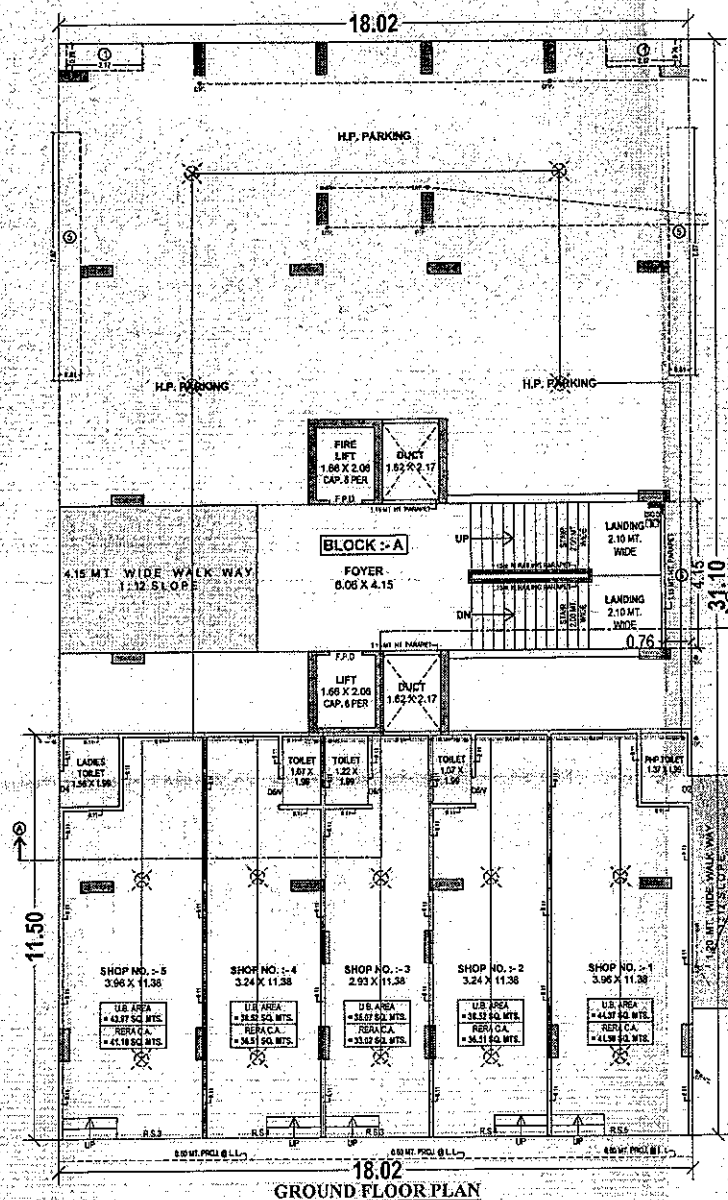


GROUND FLOOR PLAN

PROP. BUILT UP AREA CALC. GROUND FL. :-
18.02 X 31.10 = 560.42 SQ. MT.
LESS (1) 2.17 X 0.76 X 2 = 3.30 SQ. MT.
(5) 0.61 X 7.07 X 2 = 8.62 SQ. MT.
(8) 0.70 X 4.15 X 1 = 2.91 SQ. MT.
TOTAL = 545.35 SQ. MT.
NET BUILT UP AREA ON GROUND FLOOR
= 545.35 SQ. MT.

PROP. BUILT UP AREA CALC. :-
GROUND FL. COMM. (S.P.) :-
18.02 X 11.50 = 207.23 SQ. MT.
NET BUILT UP AREA ON GROUND FL. COMM. (S.P.)
= 207.23 SQ. MT.

PROP. F.S.I. AREA CALC. GROUND FL. (S.P.) :-
NET B. A. ON GROUND FL. COMM. (S.P.)
= 207.23 SQ. MT.
NET F.S.I. AREA ON GROUND FL. COMM. (S.P.)
= 207.23 SQ. MT.

PROP. BUILT UP AREA CALC. :-
GROUND FL. (H.P.) :-
NET BAREA ON GROUND FLOOR
= 545.35 SQ. MT.
NET BAREA ON GROUND FL. COMM. (S.P.)
= 207.23 SQ. MT.
NET BAREA ON GROUND FLOOR RESI. (H.P.)
545.35 - 207.23 = 338.12 SQ. MT.

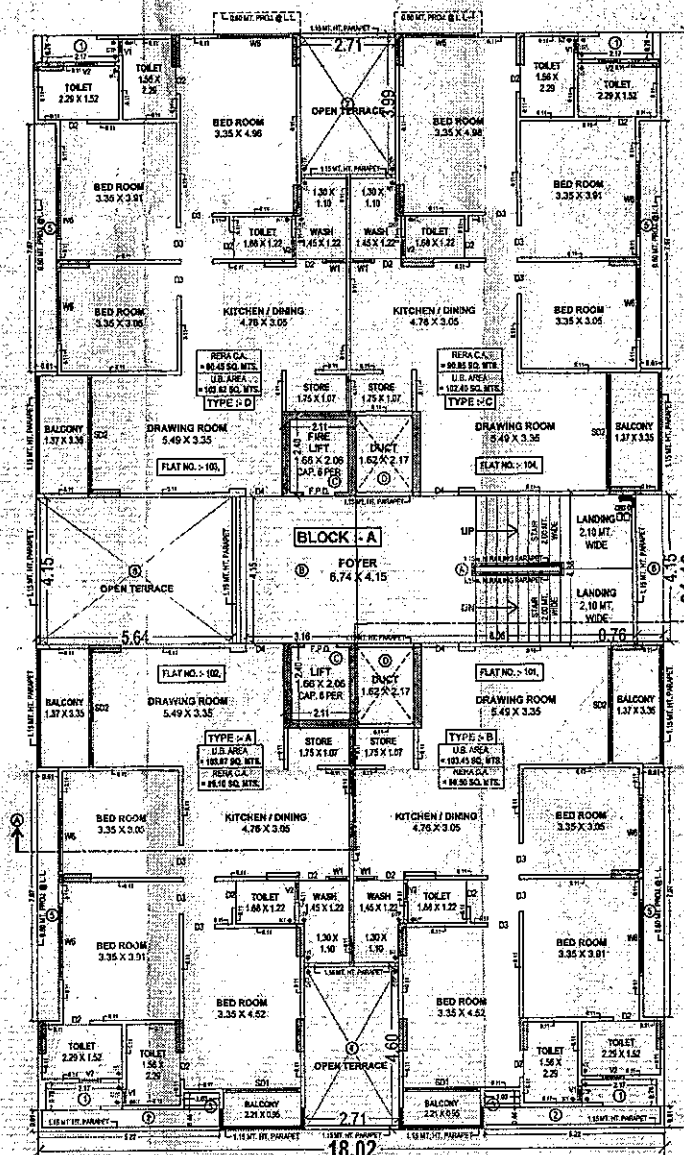

FIRST FLOOR PLAN

GROUND & FIRST SHEET NO. :- 3/17

LAY OUT PLAN SHOWING PROP. RESI. + COMM.
BLDG. ON F.F. NO. :- 1262, O.P. NO. :- 1262, SUR. NO. :- 1442,
T.P.S. NO. :- 32 (GOTA), PRELIMINARY,
MOJE :- GOTA, TA. :- GHATLODIYA, DIST. :- AHMEDABAD.

SCALE :- 1.00 CM = 1.00 MT. BLOCK :- A

ZONE :- RESIDENTIAL-I (RI)

USE :- RESIDENCE + COMM. SHOPS

AREA TABLE		IN SQ. MTS		
FLOOR	USE	UNIT	FL. AREA	B. UP AREA
CELLAR	PARKING	05	207.23	207.23
GROUND (S.P.)	COMM.	05	207.23	207.23
GROUND (S.P.)	ELE. SUB. STA.	01	32.07	32.07
GROUND (H.P.)	RESI.	04	413.84	479.41
FIRST	RESI.	04	413.84	479.41
2ND	RESI.	04	413.84	479.41
3RD	RESI.	04	413.84	479.41
4TH	RESI.	04	413.84	479.41
5TH	RESI.	04	413.84	479.41
6TH	RESI.	04	413.84	479.41
7TH	RESI.	04	413.84	479.41
8TH	RESI.	04	413.84	479.41
9TH	RESI.	04	413.84	479.41
10TH	RESI.	02	267.59	267.59
STAIR CABIN	---	---	---	80.02
LMRA O.H.W.T.	---	---	---	75.35
TOTAL		COMM. + RESI.	05+38	4199.38
				4199.38
				10661.23

DOOR	WINDOW	VENT	ROLLING SHUTTER
D1 = 0.89 X 2.13	W1 = 0.89 X 1.07	V1 = 0.45 X 0.61	R.S.1 = 1.89 X 2.46
D2 = 0.75 X 2.13	W2 = 0.89 X 1.07	V2 = 0.61 X 0.61	R.S.2 = 2.82 X 2.46
D3 = 0.81 X 2.13	W3 = 0.89 X 1.07		R.S.3 = 2.96 X 2.46
D4 = 1.07 X 2.46	W4 = 1.22 X 1.22		R.S.4 = 3.24 X 2.46
F.P.D. = 0.81 X 2.46	W5 = 1.22 X 1.22		R.S.5 = 4.04 X 2.46
D6 = 0.75 X 2.44	W6 = 2.13 X 2.31		R.S.6 = 4.72 X 2.46
SLIDING DOOR			
S01 = 2.21 X 2.46			
S02 = 3.35 X 2.46			

COLOUR NOTE	R.C.C. STAIR DETAILS
PROP. WORK	RESI. COMM.
PROP. DRAINAGE	TREAD = 0.30 MT. 0.30 MT.
	RISE = 0.16 MT. 0.16 MT.
	WIDTH = 2.00 MT. 1.52 MT.


CHARTI REAL ESTATE
DEVELOPERS PVT. LTD.
CHIRAGKUMAR P. PATEL & PARTNERS
Top Floor, Chirag Plaza,
Hr. Manav Ashram,
Visanagar Road, Mahesana-1
Developer Lic. No. :- DEV 637290121

OWNER
VIJAY A. MEHTA
CLEAN OF WORKS (GATE)
AMBIC HO. CHIRAG PLAZA
27TH FLOOR HOME APARTMENT
SHASTRINAGAR, NARANPURA,
AHMEDABAD - 380015


ENGINEER
CHETAN J. SHAH
27/8, Trusht Nagar, Vasra, Ahmedabad
Corpa License No. :- CHK040307010102

STR. ENGINEER
UMANG J. PATEL
STR. DESIGNER GRADE-I
Lic. No. :- 80620505052283
203, PARISHRAM ELEGANT,
SOLA, AHMEDABAD-60


APPROVED BY
MUNICIPAL CORPORATION
Zone: NEW WEST
Date: 15/01/18
Rate Chitri Number: 04/01/01 (18/01/18)
Date: 15/01/18
CHARTI REAL ESTATE DEVELOPERS PVT. LTD.
CHIRAGKUMAR P. PATEL & PARTNERS
Top Floor, Chirag Plaza,
Hr. Manav Ashram,
Visanagar Road, Mahesana-1
Developer Lic. No. :- DEV 637290121

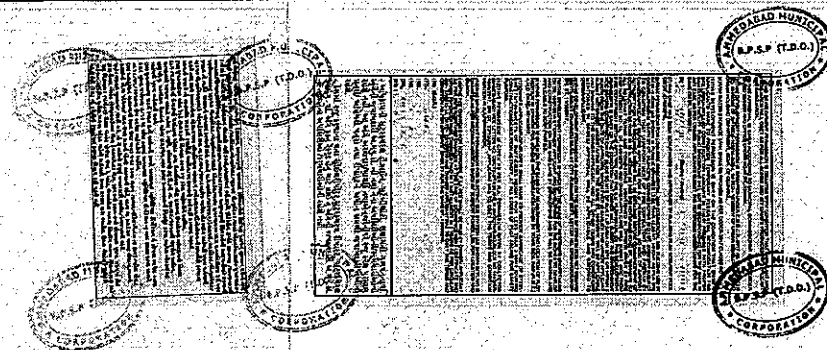[illegible]

SCRUTINIZE COPY
 No. 0444
 E.DU3/3-12
 TDO, BPSP, AMC

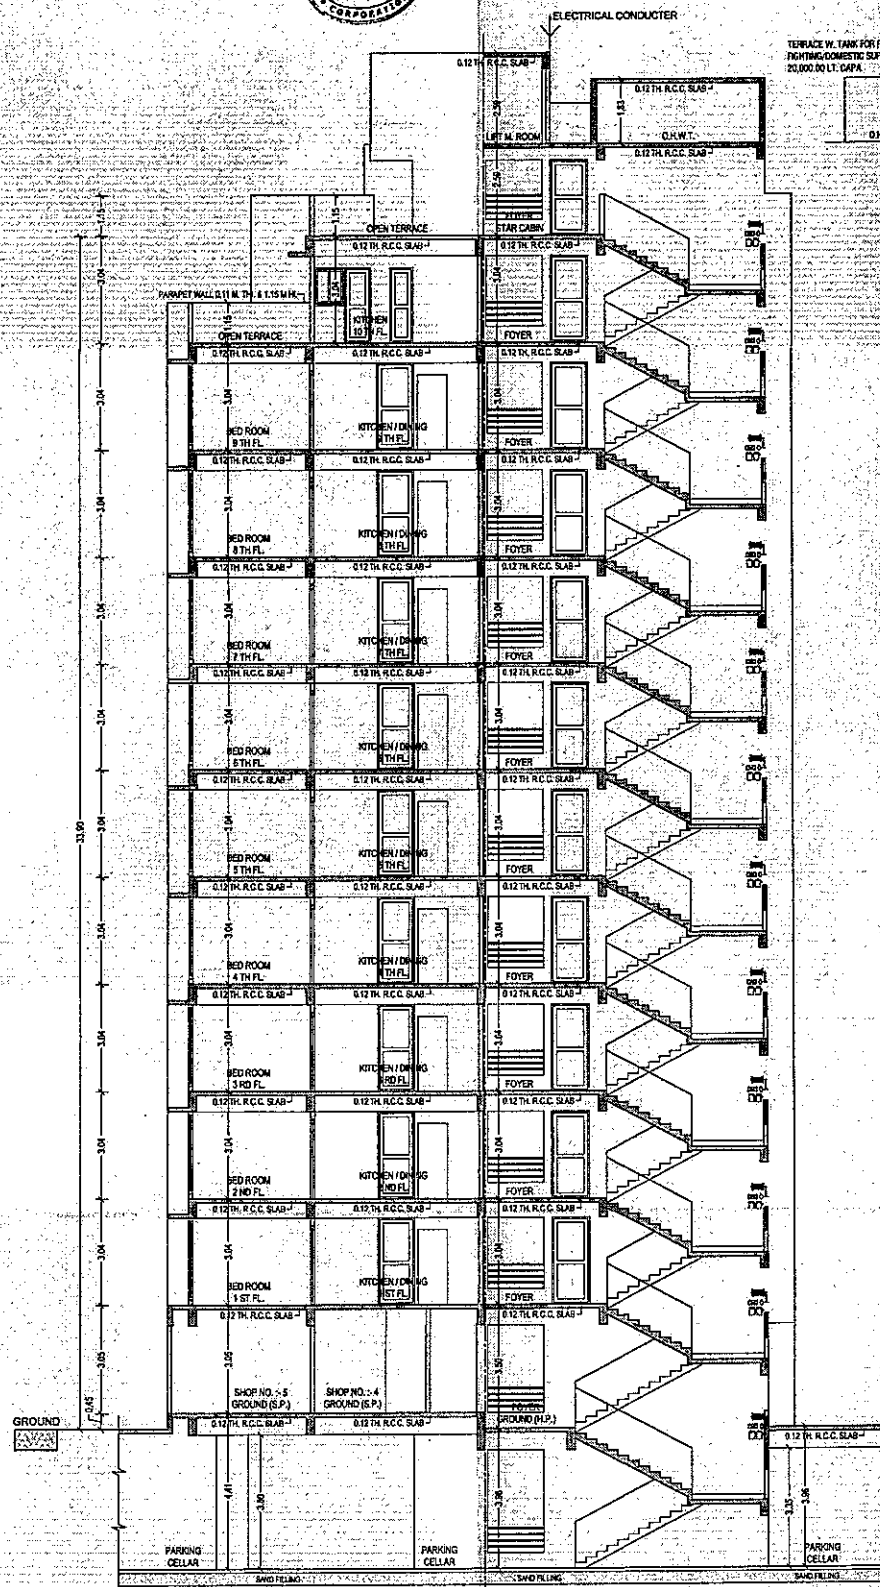

SECTION ON "A-A"

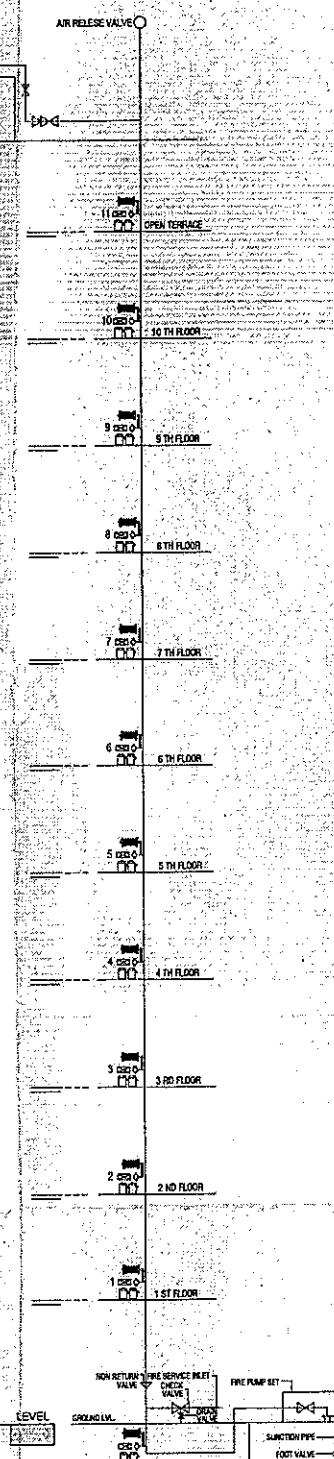

SHEET NO :- 6 / 17

LAYOUT PLAN SHOWING PROP. RESL + COMM.	
BLDG. ON F.P. NO. :- 126/2, O.P. NO. :- 126/2, SUR. NO. :- 144/2, T.P.S. NO. :- 32 (GOTA), PRELIMINARY, MOJE:- GOTA, TA. :- GHATLODIYA, DIST :- AHMEDABAD.	
SCALE :- 1.00 CM = 1.00 MT.	BLOCK :- A
ZONE :- RESIDENTIAL-I (R1)	
USE :- RESIDENCE + COMM. SHOPS	

COLOUR NOTE:
 PROP. WORK
 PROP. DRAINAGE

R.C.C. STAIR DETAILS
TREAD :- 0.30 MT.
RISER :- 0.18 MT.
WIDTH :- 2.00 MT.

**DHARTI-REAL ESTATE
DEVELOPERS PVT. LTD.
CHIRAGKUMAR P. PATEL & PARTNERS
Top Floor, Chirag Plaza,
Nr. Manay Ashram,
Visanagar Road, Mahesana-1
Developer Lic. No.: DEV 63290121**

DEVELOPER

1. 2500000
2. 1000000
3. 500000
4. 250000
5. 125000
6. 62500
7. 31250

VIJAY A. MEHTA
CLEAR OF WORKS (GRADE-I)
AFC LIC NO. CW 0176150222 R-
27435, HAPPY HOME APPARTMENT,
SHASTRINAGAR, KARANPURA,
AHMEDABAD - 380013

C.O.W.

CHETAN J. SHAH
27/B, Trust Bhagat, Varaha, Ahmedabad.
Corp. Licence No. ERD403070218R2

ENGINEER

UMANG J. PATEL
STRO. DESIGNER GRADE-I
LIC. NO: SD0205050522R3
203, PARISHRAM ELEGANT,
SOLA, AHMEDABAD-60

STR. ENGINEER


[illegible]

Date: 7-1-67
 To: *Public*
 From: *Public*
 Asst. CHAITANYA J.
 T.D.O./Asst. E.O. Dy T.D.O. NEW
 (Chic Center) WEST
 D.A. Shah
 Dy MC
 W
 AUTH. *Public*
 (Chic Center)

SCRUTINIZE COPY
0445
No. 1 D113/2/18
TDO, BPSP. AMC


[illegible]

RERA CARPET AREA (SQ. MTS.) GROUND FL.				
SHOP NO.	Sr. NO.	SIZE	BUILT UP AREA	
5	1	3.95 X 9.16 = 36.27	41.10	
	2	2.29 X 2.11 = 4.83		
	3	3.24 X 11.27 = 36.51		
	4	2.93 X 11.27 = 33.02		
	5	3.24 X 11.27 = 36.51		
	6	3.95 X 9.16 = 36.27		
	7	2.49 X 2.11 = 5.23		
TOTAL			189.64	

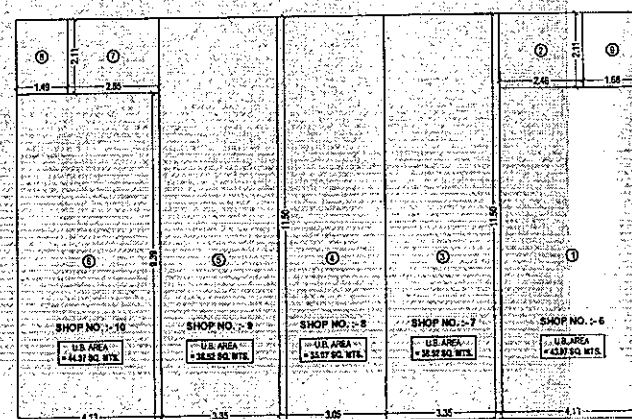


UNIT BUILT UP AREA CALCULATION

GROUND FLOOR (S.P.)

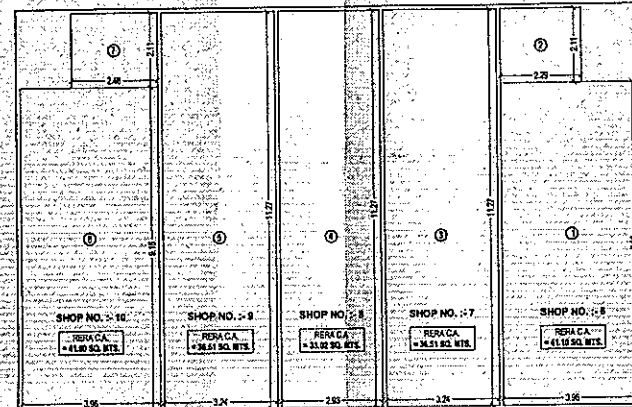

RERA CARPET AREA CALCULATION
GROUND FLOOR (S.P.)

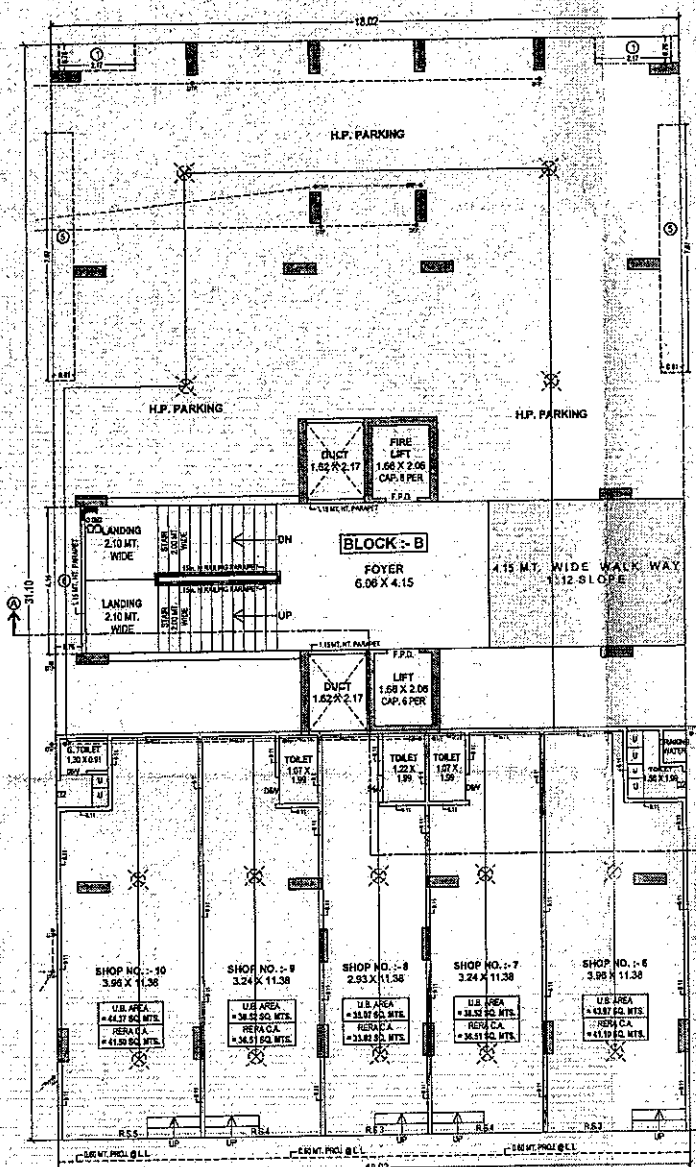

GROUND FLOOR PLAN

PROP. BUILT UP AREA CALC. GROUND FL. :-
 $18.02 \times 31.10 = 560.42 \text{ SQ. MT.}$
 LESS (1) $2.17 \times 0.76 \times 2 = 3.30 \text{ SQ. MT.}$
 (5) $0.61 \times 7.07 \times 2 = 8.62 \text{ SQ. MT.}$
 (6) $0.76 \times 4.15 \times 1 = 3.15 \text{ SQ. MT.}$
TOTAL = 15.07 SQ. MT.
NET BUILT UP AREA ON GROUND FLOOR
= 545.35 SQ. MT.

PROP. BUILT UP AREA CALC. :-
GROUND FL COMM. (S.P.) :-
 18.02 X 11.50 = 207.23 SQ. MT.
NET BUILT UP AREA ON GROUND FL (S.P.)
= 207.23 SQ. MT.

PROP. F.S.I. AREA CALC. GROUND FL. (S.P.) :
NET B. A. ON GROUND FL. COMM. (S.P.) :
= 207.23 SQ. MT.
NET F.S.I. AREA ON GROUND FL. (S.P.) :
= 207.23 SQ. MT.


P.R.P. BUILT UP AREA CALC:-

GROUND FL.(H.F):-

NET BAREA ON GROUND FLOOR
= 545.35 SQ. MT.

NET BAREA ON GROUND FL.(S.P.)
= 207.23 SQ. MT.

NET BAREA ON GROUND FLOOR RESI.(H.P.)
 $545.35 - 207.23 = 338.12 \text{ SQ. MT.}$

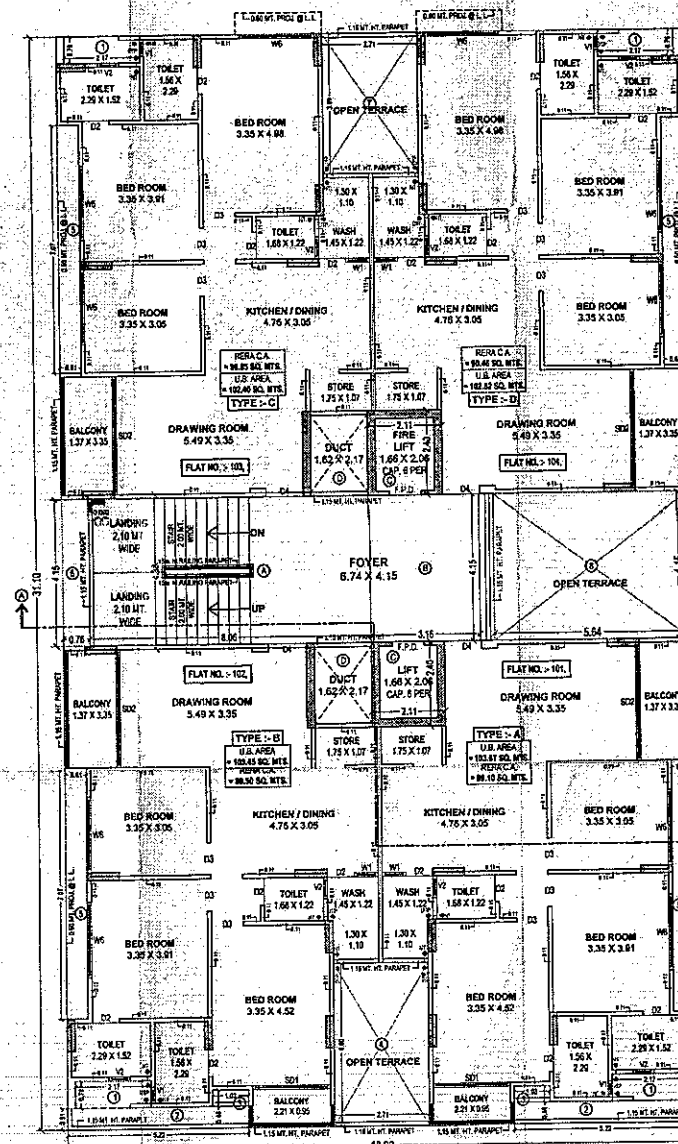

FIRST FLOOR PLAN

GROUND & FIRST SHEET NO :- 7 / 17

LAY OUT PLAN SHOWING PROP. RESL + COMM.
BLDG. ON F.P. NO. :- 126/2, O.P. NO. :- 126/2, SUR. NO. :- 144/2.
T.P.S. NO. :- 32 (GOTA), PRELIMINARY,
MOJE :- GOTA, TA. :- GHATLODIYA, DIST. :- AHMEDABAD.

SCALE :- 1.00 CM = 1.00 MT. BLOCK :- B

ZONE - RESIDENTIAL-I (R1)

USE :- RESIDENCE + COMM. SHOPS

AREA TABLE			IN SQ MTS.		
FLOOR	USE	UNIT	FL-AREA	F.S.I-AREA	BUP AREA
GROUND (S.P.)	COMM.	05	207.23	207.23	207.23
GROUND (H.P.)	RESI.	---	---	---	338.12
FIRST	RESI.	04	413.84	413.84	479.41
2 ND	RESI.	04	413.84	413.84	479.41
3 RD	RESI.	04	413.84	413.84	479.41
4 TH	RESI.	04	413.84	413.84	479.41
5 TH	RESI.	04	413.84	413.84	479.41
6 TH	RESI.	04	413.84	413.84	478.41
7 TH	RESI.	04	413.84	413.84	479.41
8 TH	RESI.	04	413.84	413.84	478.41
9 TH	RESI.	04	413.84	413.84	479.41
10 TH	RESI.	02	267.58	267.59	353.36
STAIR CABIN					60.02
LMRE O.H.W.T.					75.35
TOTAL	COMM. + RESI.	05+38	4199.38	4199.36	5378.77

SCHEDULE OF DOOR & WINDOW				
DOOR	WINDOW	VENT	ROLLING SHUTTER	
D1 = 0.59 X 2.15	W1 = 0.59 X 1.07	V1 = 0.45 X 0.51	R.S.1 = 1.69 X 2.46	
D2 = 0.79 X 2.15	W2 = 0.88 X 1.07	V2 = 0.51 X 0.51	R.S.2 = 2.52 X 2.46	
D3 = 0.81 X 2.15	W3 = 0.84 X 1.22		R.S.3 = 2.90 X 2.46	
D4 = 1.07 X 2.46	W4 = 1.22 X 1.22		R.S.4 = 3.24 X 2.46	
F.P.0 = 0.81 X 2.46	W5 = 1.52 X 1.22		R.S.5 = 4.04 X 2.46	
F.P.W. = 0.79 X 2.46	W6 = 2.13 X 2.31		R.S.6 = 4.72 X 2.46	

COLOUR NOTE :
 PROP. WORK
 PROP. DRAINAGE

R.C.C. STAIR DETAILS		
	RESL	COMM.
TREAD	0.30 MT.	0.30 MT.
RISER	0.16 MT.	0.15 MT.
WIDTH	2.00 MT.	1.52 MT.

**DHARTI REAL ESTATE
DEVELOPERS PVT. LTD.**
CHIRAGKUMAR P. PATEL & PARTNERS
Top Floor, Chirag Plaza,
Nr. Manav Ashram,
Visanagar Road, Mahesana-1
Developer Lic No.: DEV 637290121

DEVELOPER

1 A. A. A. A. A.
2. 1. 1. 1. 1.
3. 1. 1. 1. 1.
4. 1. 1. 1. 1.
5. 1. 1. 1. 1.
6. 1. 1. 1. 1.
7. 1. 1. 1. 1.
OWNER

VIJAY A. MENTA
CLERK OF WORKS (GRADE II)
AMC LIC NO. CW 0270150222 R3
27/135, HAPPY HOME APARTMENT,
SHASTRINAGAR, KARAMPURA,
AHMEDABAD - 380013

C.O.W.

CHETAN J. SHAH
27/B, TrustNagar, Vasna, Ahmedabad.
Cell: 9896050810


UMANG J. PATE
STR. DESIGNER GRADE-I
LIC. NO: SD020505052203
203, PARISHRAM ELEGAN
SOLA, AHMEDABAD-60
STR. ENGINEER

ENGINEER

[illegible]

સરકારી સરનામું નં. 126/2, ઓ.પી. નં. 126/2, સુર. નં. 144/2,
ટી.પી. નં. 32 (ગોટા), પ્રેલિમિનરી,
મોજે-ગોટા, તા. ગઠલોદિયા, ડિસ્ટ-અમદાવાદ.

જે અંશ અને ભાગે સુધારાની જરૂર પડે તે
સુધારાની રીત, તે સુધારાના માટેની બી. ડી. પરીચય
અને બી. ડી. ના સુધારાના માટેની બી. ડી. પરીચય
અને બી. ડી. ના સુધારાના માટેની બી. ડી. પરીચય

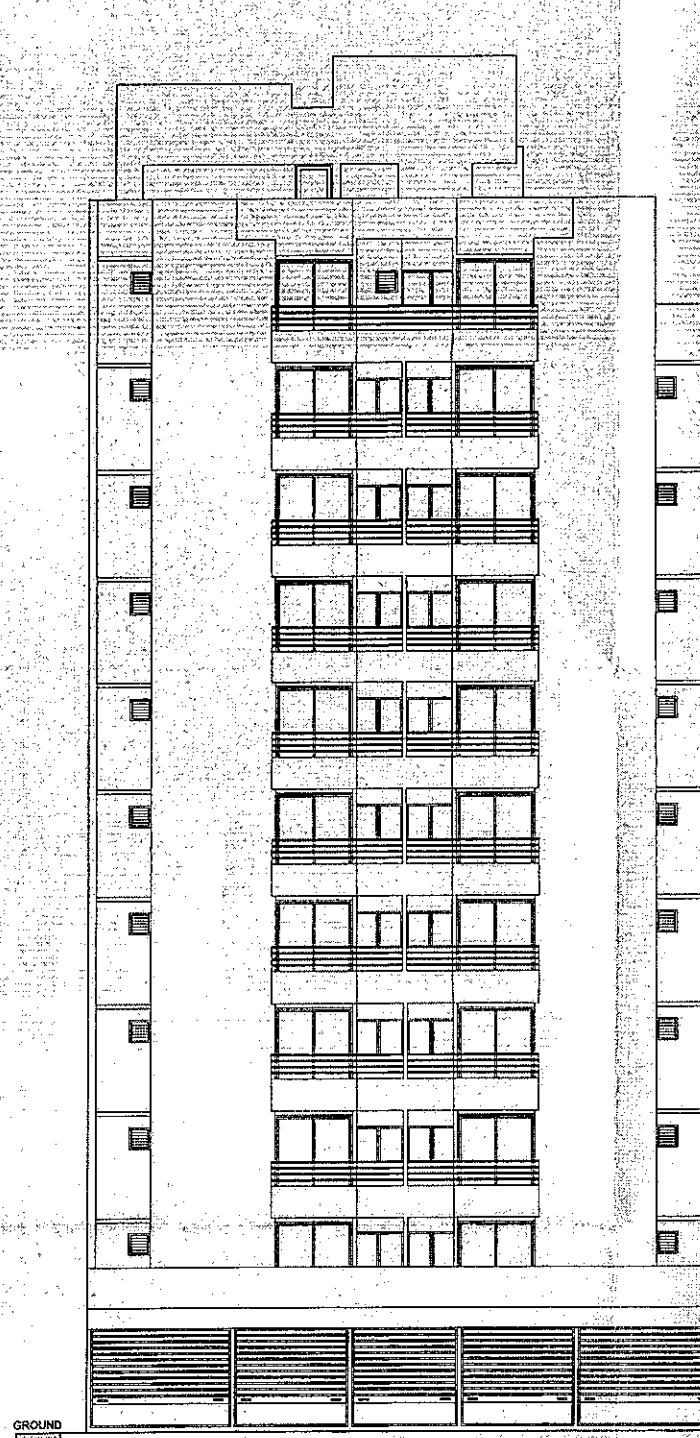

FRONT SIDE ELEVATION

SCRUTINIZE COPY
NO. 045
DATE: 13/3/18
TDO, BPSP, AMC

LEVEL

GROUND

GROUND

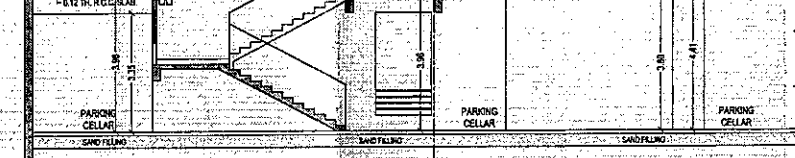

SECTION ON "A-A"

ELECTRICAL CONDUCTOR

TERRACE W. TANK FOR FIRE
FIGHTING DOMESTIC SUPPLY
20,000.00 LT. CAPA.

AIR RELEASE VALVE

Q.H.W.T.

Q.H.W.T.

ELEVATION & SECTION

SHEET NO - 10 / 17

LAY OUT PLAN SHOWING PROP. RESI + COMM.
BLDG. ON F.P. NO. - 126/2, O.P. NO. - 126/2, SUR. NO. - 144/2,
T.P.S. NO. - 32 (GOTA), PRELIMINARY,
MOJE- GOTA, TA. - GHATLODIYA, DIST - AHMEDABAD.
SCALE - 1.00 CM = 1.00 MT. BLOCK - B
ZONE - RESIDENTIAL-1(R1)

USE - RESIDENCE + COMM. SHOPS

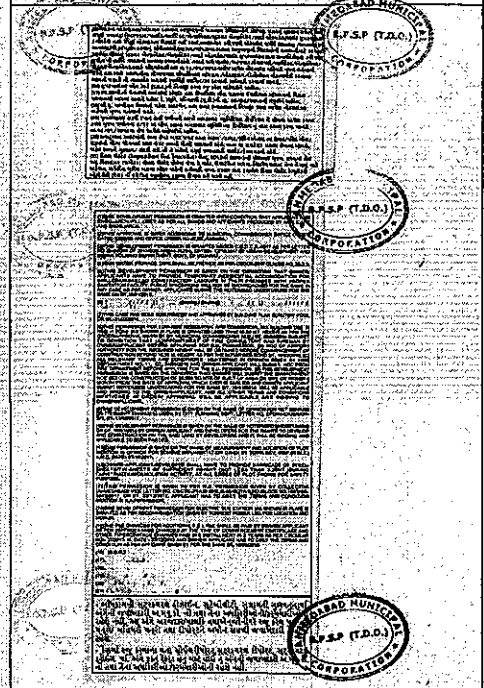

COLOUR NOTE:
PROP. WORK
PROP. DRAINAGE

R.C.C. STAIR DETAILS
TREAD - 0.30 MT.
RISER - 0.18 MT.
WIDTH - 2.00 MT.

DEVELOPER
DHARTI REAL ESTATE
DEVELOPERS PVT. LTD.
CHIRAGKUMAR P. PATEL & PARTNERS
Top Floor, Chirag Plaza,
Nr. Manav Ashram,
Visonagar Road, Mahesana-1
Developer Lic. No.: DEV 637298121



OWNER
VIJAY A. MEHTA
CLERK OF WORKS (GRADE-I)
AMC LIC. NO. CW-1-616222 RA
77135, HAPPY HOME APARTMENT,
SHASTRI NAGAR, HANANPURA,
AHMEDABAD - 380013

ENGINEER
CHETAN J. SHAH
STR. DESIGNER GRADE-I
LIC. NO: SD02050522R3
203, PAHISHRAM ELEGANT,
SOLA, AHMEDABAD-60

STR. ENGINEER
UMANG J. PATEL
STR. DESIGNER GRADE-I
LIC. NO: SD02050522R3
203, PAHISHRAM ELEGANT,
SOLA, AHMEDABAD-60

APPROVED
MUNICIPAL CORPORATION
AHMEDABAD
Date: 15/03/2018
By: CHETAN J. SHAH
Inspector (Civil Center)
By: UMANG J. PATEL
Inspector (Civil Center)

॥ श्री गणेशाय नमः ॥ श्री गुरुभ्यो नमः ॥
 ॥ श्री गणेशाय नमः ॥ श्री गुरुभ्यो नमः ॥
 ॥ श्री गणेशाय नमः ॥ श्री गुरुभ्यो नमः ॥
 ॥ श्री गणेशाय नमः ॥ श्री गुरुभ्यो नमः ॥

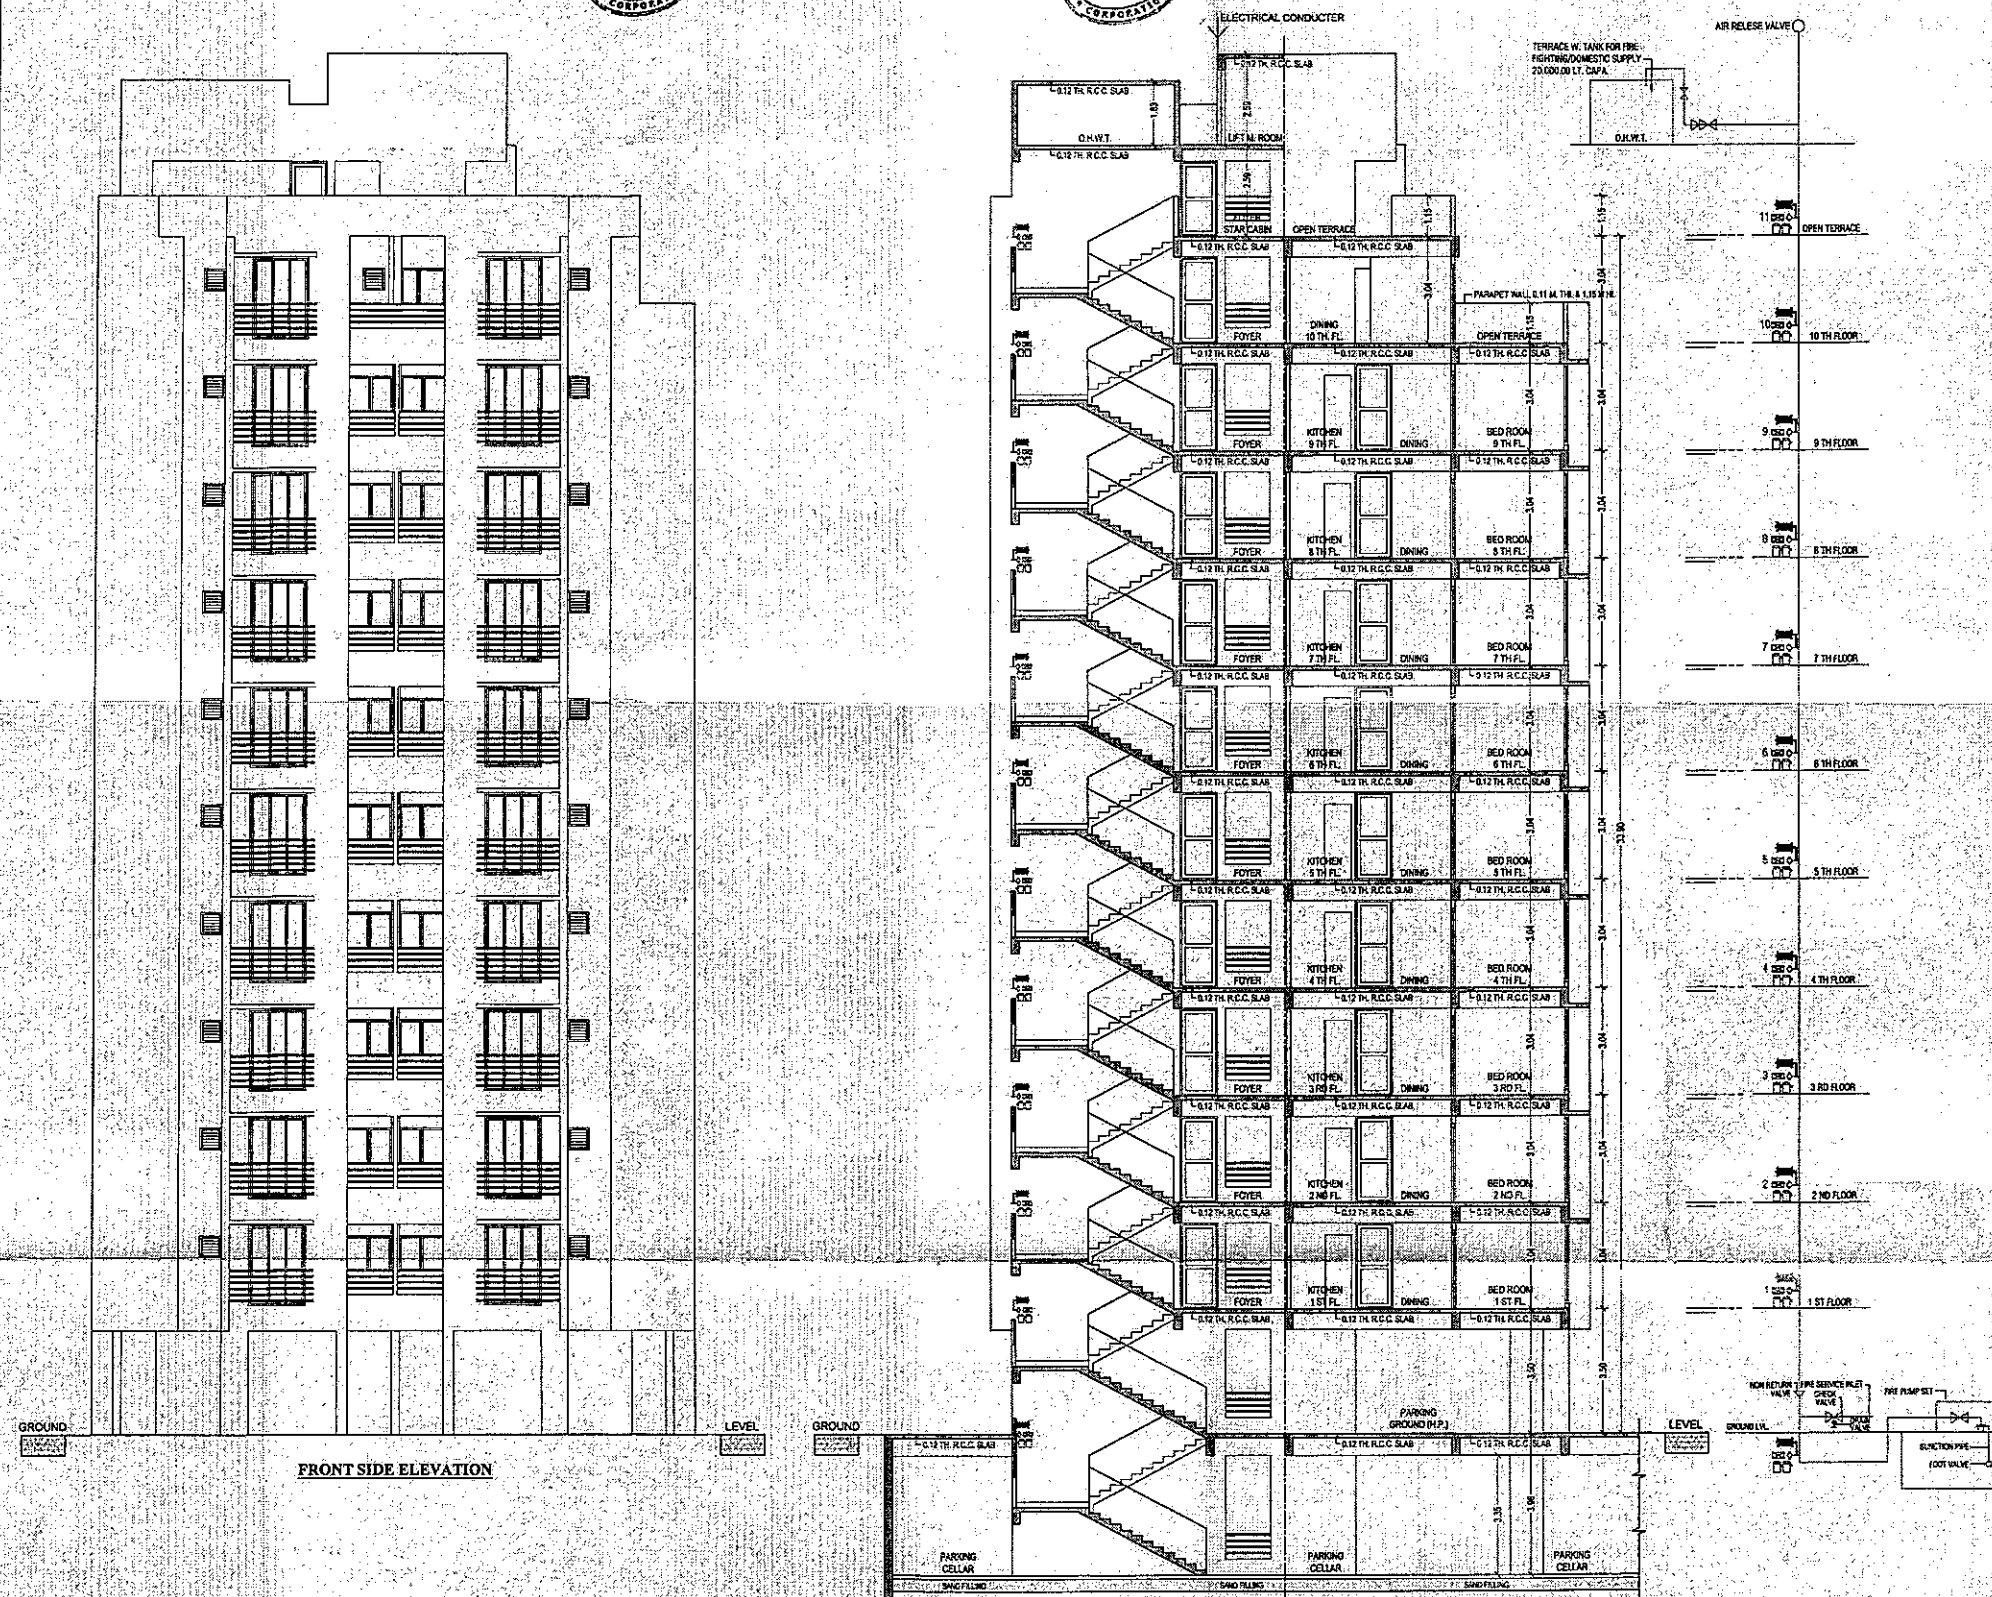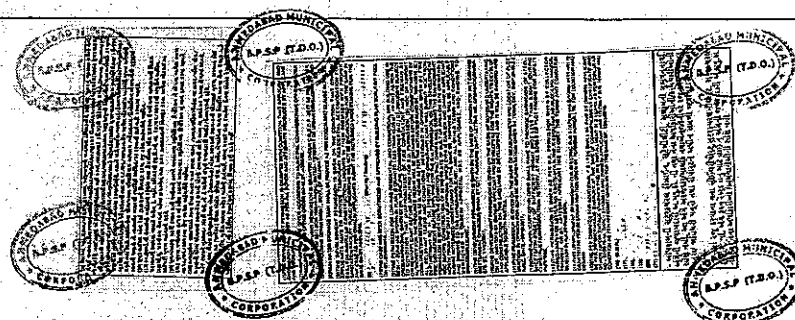

FRONT SIDE ELEVATION

SECTION ON ¹¹A-A¹¹

ELEVATION & SECTION SHEET NO : 13 / 17

LAY OUT PLAN SHOWING PROP. RESI. + COMM.
BLDG. ON F.P. NO. :- 126/2, G.P. NO. :- 126/2, SUR. NO. :- 144/2
T.P.S. NO. :- 32 (GOTA), PRELIMINARY,
MOJE- GOTA, TA. :- GHATLODIYA, DIST :- AHMEDABAD.

SCALE :- 1.00 CM = 1.00 MT.

BLOCK - C

ZONE :- RESIDENTIAL-I (R1)

USE :- RESIDENCE + COMM. SHOPS

COLOUR NOTE:

☐ PROP. WORK

☐ PROP. DRAINAGE

R.C.C. STAIR DETAILS

TREAD : 0.30 MT.
RISER : 0.16 MT.

**DHARTI REAL ESTATE
DEVELOPERS PVT. LTD.**
CHIRAGKUMAR P. PATEL & PARTNERS
Top Floor, Chirag Plaza,
Nr. Manav Ashram,
Visanagar Road, Mahesana-1
Developer Lic. No.: DEV 637290121

DEVELOPER

- 1 S. H. H. H.
- 2 H. H. H. H.
- 3 S. H. H.
- 4 H. H. H.
- 5 P. H. H.
- 6 H. H. H.
- 7 H. H. H.

OWNER

COW

CHETAN J. SHAH
2713, Trade Center, 7th, American
Corporation, N. 627433370618R2

ENGINEER

UMANG J. PATEL
STR. DESIGNER GRADE-I
 LIC. NO: SD020305052283
 203, PARISHRAM ELEGANT,
 SOLA, AHMEDABAD-60
STR. ENGINEER

1	2	
---	---	---	---	---	---	---	---	---	----	----	-----	-----	

[illegible][illegible]

Rajya Chattri Number: 00403/2407/12A/04507/0061
 Date: 14/03/2018



14-11-18

Asst. T.O./ASST. P.O. (Civil Control)


CHAITANYA J. SHAH
DY. T.O. NEW
50757

D.A. SHARMA
DY. T.O. NEW
50757

SCRUTINIZE COPY
No. 0448 DT 13/3/15
TDO, BPSP, AMC

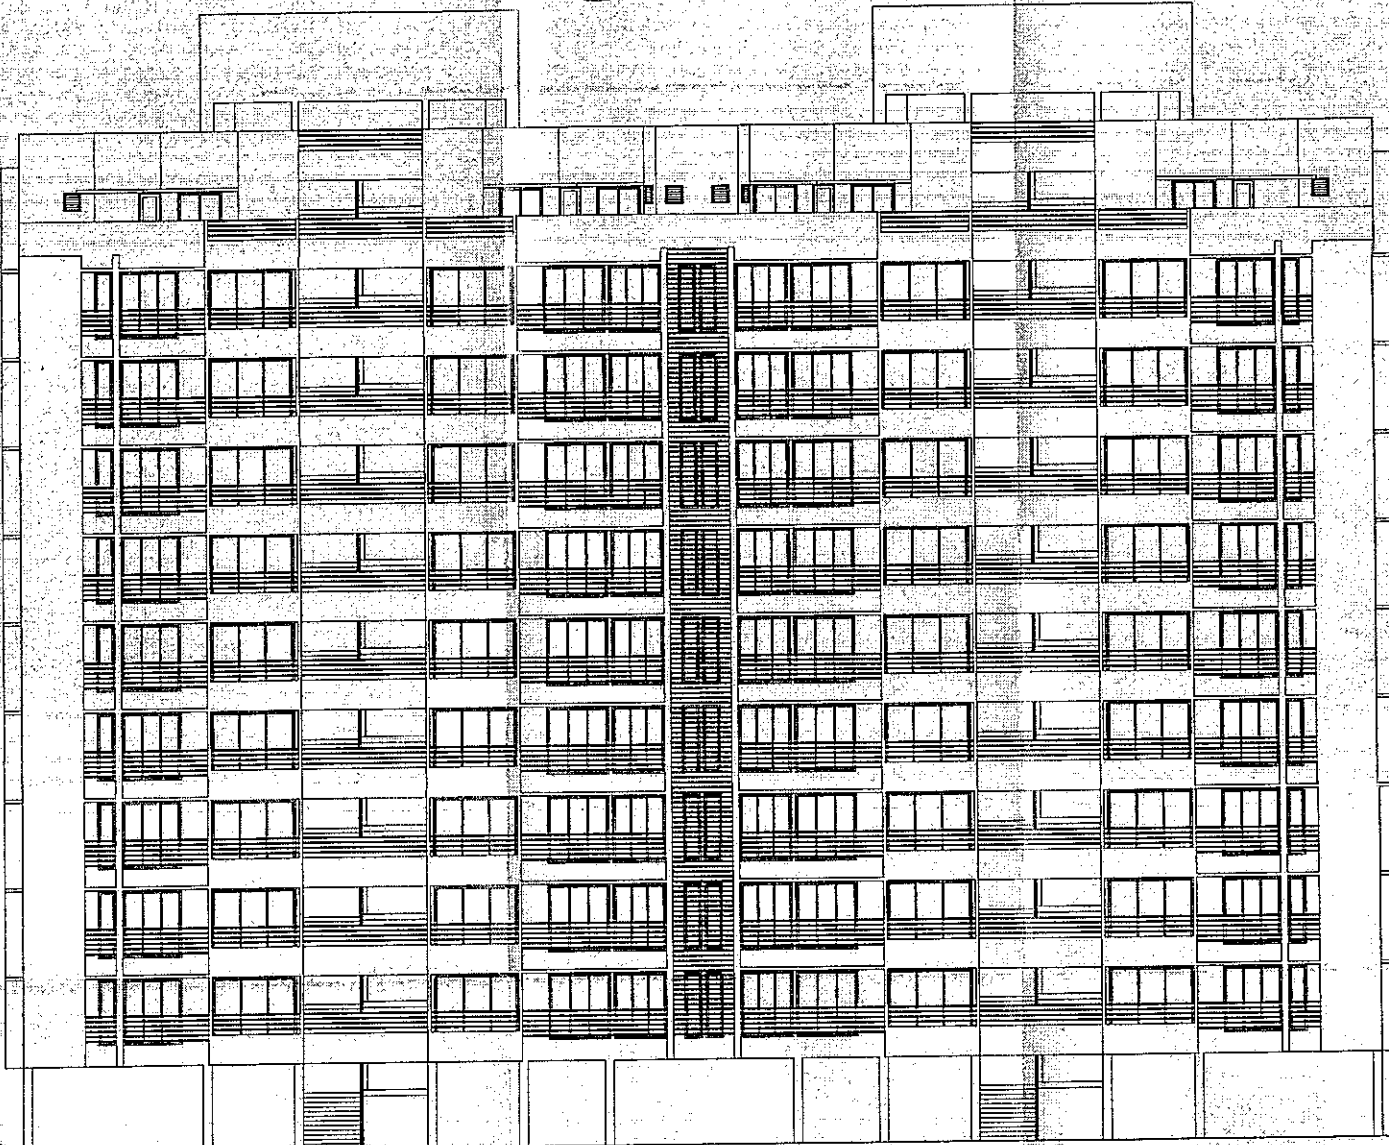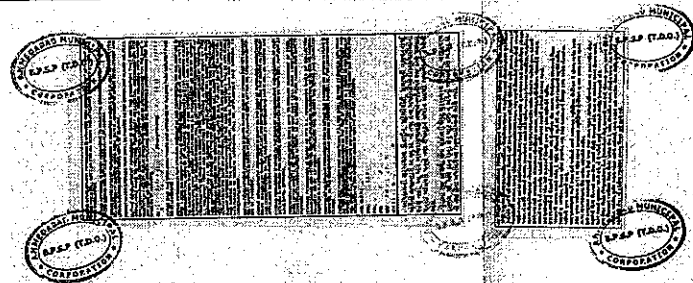

FRONT SIDE ELEVATION

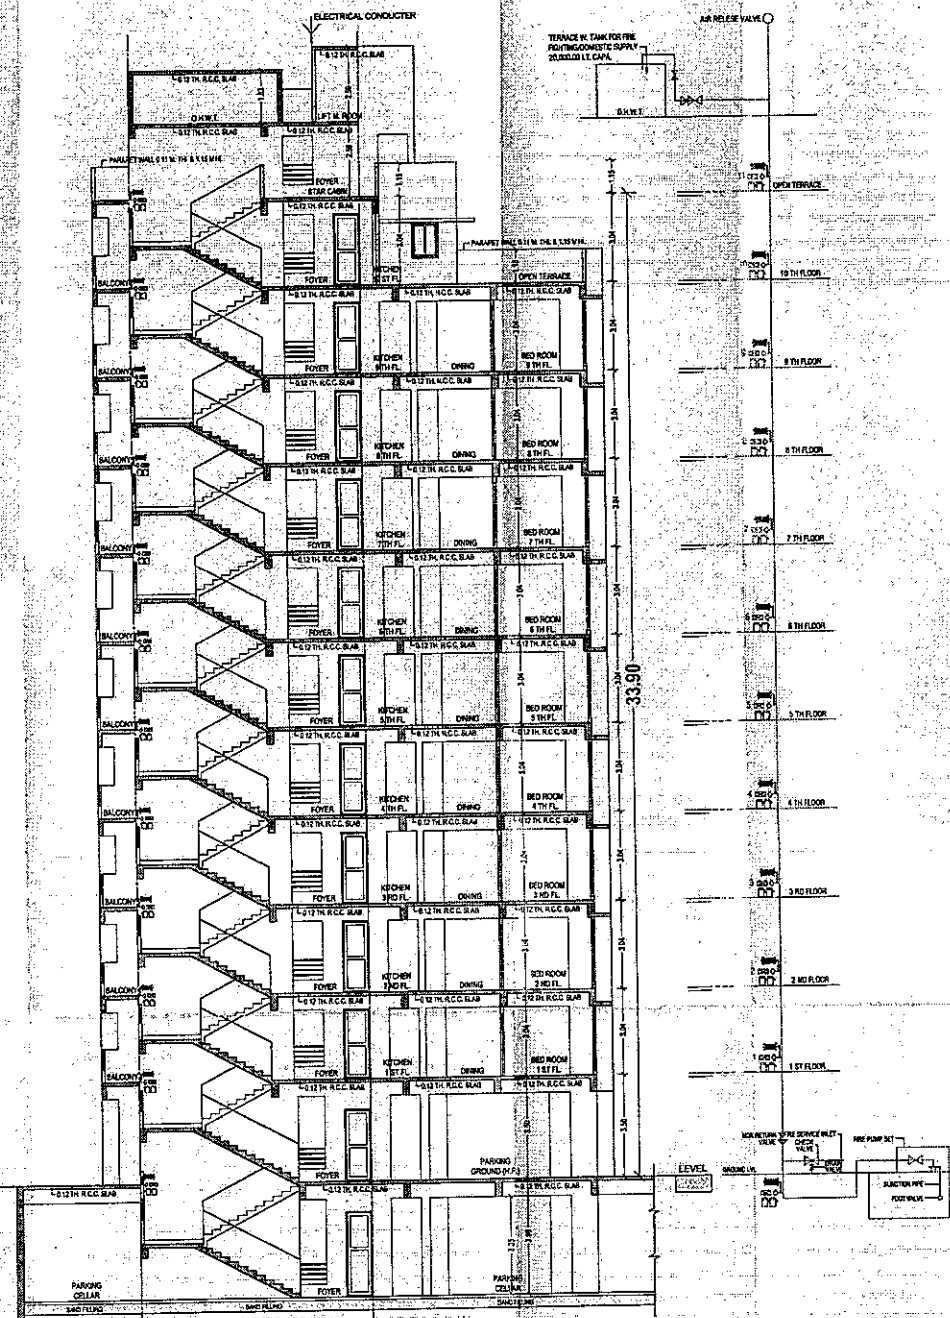

SECTION ON "A-A"

ELEVATION & SECTION SHEET NO. - 161/17
LAY OUT PLAN SHOWING PROP. RESI. + COMM.
BLDG. ON F.P. NO. - 126/2, O.P. NO. - 126/2, SUR. NO. - 144/2,
T.P.S. NO. - 32 (GOTA), PRELIMINARY,
MOJE - GOTA, TA. - CHATLODIYA, DIST. - AHMEDABAD.
SCALE - 1:100 CM = 1.00 MT. BLOCK - D+E
ZONE - RESIDENTIAL-1 (R1)
USE - RESIDENCE + COMM. SHOPS

COLOUR NOTE:
PROP. WORK
PROP. DRAINAGE

R.C.C. STAIR DETAILS
TREAD - 0.30 MT.
RISER - 0.18 MT.
WIDTH - 2.00 MT.

DEVELOPER
DHARTI REAL ESTATE
DEVELOPERS PVT. LTD.
CHIRAGKAR P. PATEL & PARTNERS
Top Floor, Chirag Plaza,
Nr. Manav Ashram,
Vishnagar Road, Mahesana-1
Developer Lic. No. DEV 63729121

OWNER
VIRAJ A. MEHTA
C/O. CHIRAGKAR P. PATEL & PARTNERS
4th FL, HAPPY HOUS 2 PHASE II,
SHASTRINAGAR, MAHESANA,
AHMEDABAD - 382015
C.O.W.

ENGINEER
CHETAN J. SHAH
27B, TrystNagar, Vastan, Ahmedabad,
Corp. Licence No. E/2041/07081942
STR. ENGINEER
UMANG J. PATEL
STR. ENGINEER GRADE-I
LIC. NO. SD020505052283
203, PARISHRAM ELEGANT,
SOLA, AHMEDABAD-40
STR. ENGINEER

APPROVED BY THE MUNICIPAL CORPORATION, AHMEDABAD
This Approved By the Municipal Corporation, Ahmedabad, in the Commencement Certificate.
Raj Chaudhary (Raj Chaudhary)
Date: 11/01/2023
APPROVED BY THE MUNICIPAL CORPORATION, AHMEDABAD
This Approved By the Municipal Corporation, Ahmedabad, in the Commencement Certificate.
Raj Chaudhary (Raj Chaudhary)
Date: 11/01/2023

SCRUTINIZE COPY
NO. 12/1/18
TDO, BPSP, AMC

અહીં આપેલ નકલ સુચકાત્મક છે અને તેમાં કોઈ
સુધારાઓ, ફેરફારો અથવા અન્ય સુધારાઓ
કરવામાં આવ્યાં નથી.

અહીં આપેલ નકલ સુચકાત્મક છે અને તેમાં કોઈ
સુધારાઓ, ફેરફારો અથવા અન્ય સુધારાઓ
કરવામાં આવ્યાં નથી.