


ADJ. PLOT NO.50

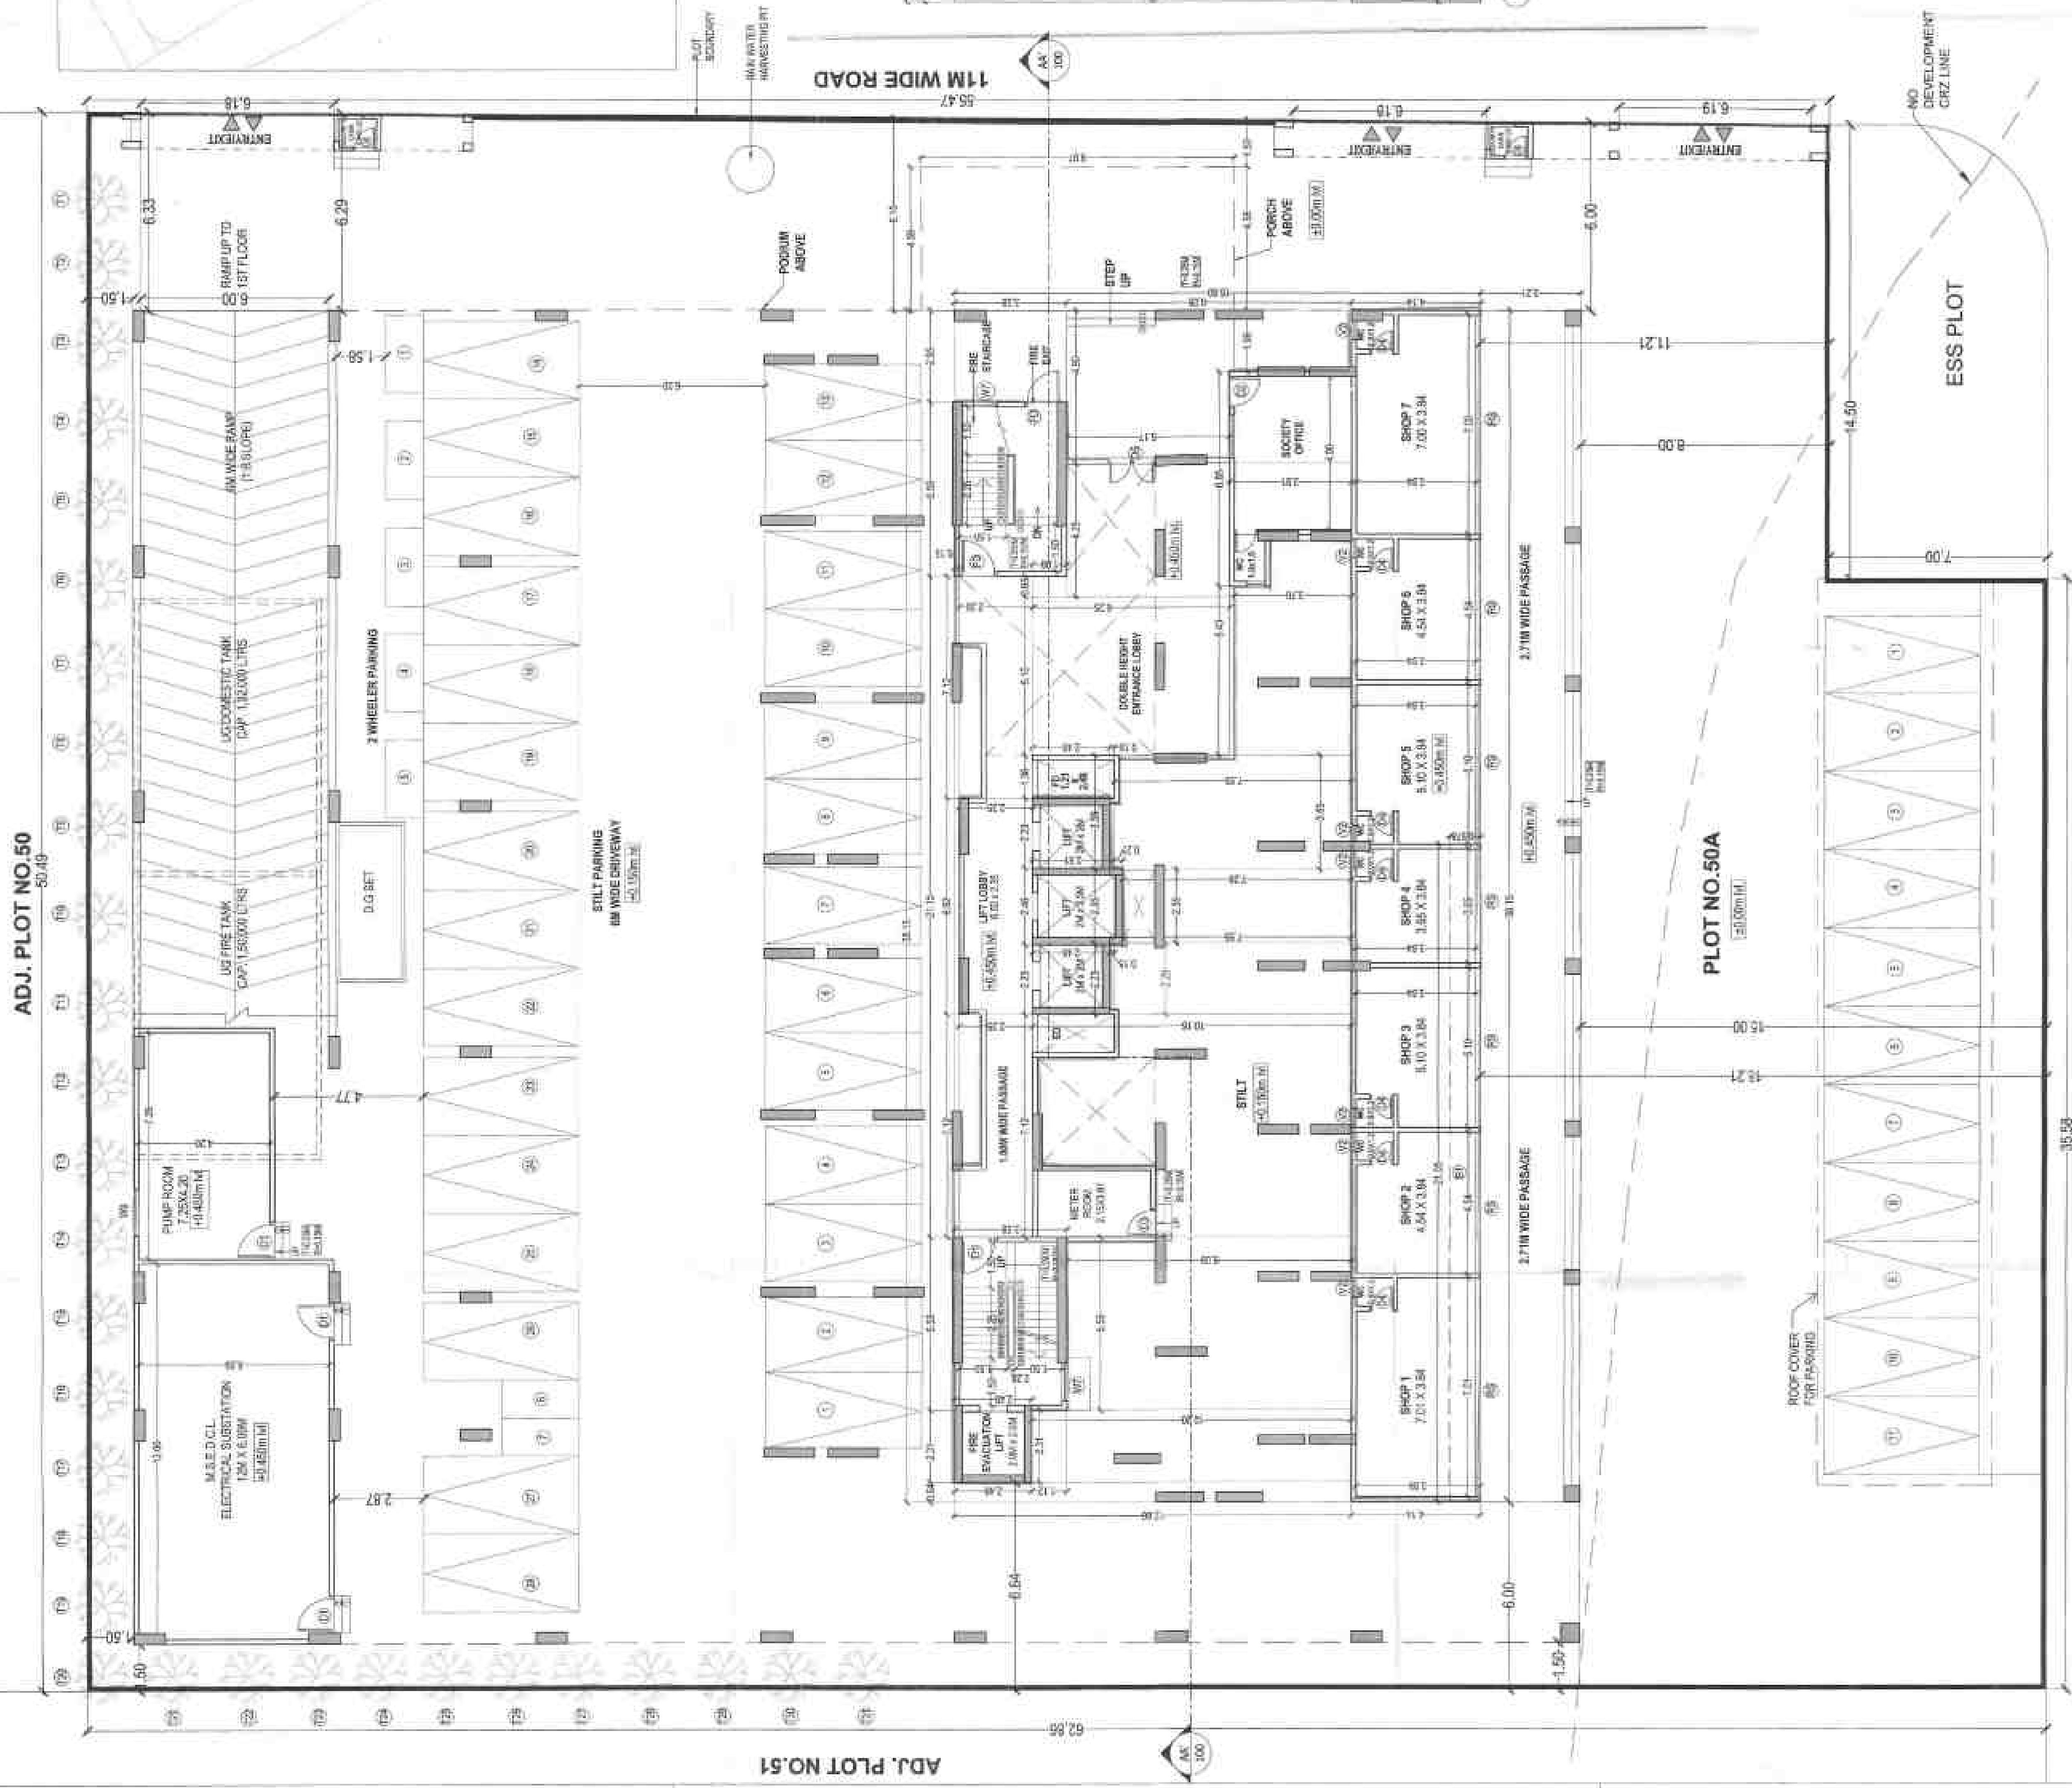

30M WIDE ROAD

(NO VEHICULAR ACCESS FROM 30M WIDE LINK ROAD)

1 GROUND FLOOR PLAN

Scale: 1:100



AREA DIAGRAM FOR GROUND FLOOR

Scale: 1:100

PLOT AREA CALCULATION			
1	55.86	X	50.49
2	32.71	X	7
TOTAL		= 3049.31	

MAX UP AREA CALCULATION			
1	178	X	127
2	127	X	127
TOTAL		= 228.935	

STAMP OF APPROVAL

Stamp of approval for the project, including the name of the architect and the date of approval.

BIA STATEMENT	
FLOOR AREA	2009.31 SQ. MT
PERMISSIBLE FSI	4031.97 SQ. MT
GROUND FLOOR BUA	137.25 SQ. MT
2ND FLOOR BUA	383.58 SQ. MT
3RD FLOOR BUA	318.85 SQ. MT
4TH FLOOR BUA	318.85 SQ. MT
5TH FLOOR BUA	318.85 SQ. MT
