


Floor Name	Total B/L Area (sq m)			Production Area (sq m)			Void	Paving	Ramp	Total B/L Area (sq m)	
	Area	Perimeter	Perimeter	Area	Perimeter	Perimeter					
01st Floor	2907.38	0.00	2905.18	0.00	0.00	0.00	114.50	0.00	0.00	0.00	0.00
2nd Floor	2906.77	0.00	2904.57	0.00	0.00	0.00	267.82	0.00	0.00	0.00	0.00
3rd Floor	2906.77	0.00	2904.57	0.00	0.00	0.00	267.82	0.00	0.00	0.00	0.00
4th Floor	2906.77	0.00	2904.57	0.00	0.00	0.00	267.82	0.00	0.00	0.00	0.00
5th Floor	2906.77	0.00	2904.57	0.00	0.00	0.00	267.82	0.00	0.00	0.00	0.00
6th Floor	2906.77	0.00	2904.57	0.00	0.00	0.00	267.82	0.00	0.00	0.00	0.00
7th Floor	2906.77	0.00	2904.57	0.00	0.00	0.00	267.82	0.00	0.00	0.00	0.00
8th Floor	2906.77	0.00	2904.57	0.00	0.00	0.00	267.82	0.00	0.00	0.00	0.00
9th Floor	2906.77	0.00	2904.57	0.00	0.00	0.00	267.82	0.00	0.00	0.00	0.00
Total Number of Store Buildings	1										
Area	42325.75	0.00					39065.50				
Perimeter	30.16	0.00					19.00				
1st/2nd Floor	2906.77	0.00					267.82				
3rd/4th Floor	2906.77	0.00					267.82				
Name: L KOUSALYA
 Designation: Junior
 Planning Officer
 Date: 27-Feb-2021 17:11:19

Name: D YADAGIRI
 RAO
 Designation: Planning
 Officer
 Date: 27-Feb-2021 17:11:19

TYPICAL - 4, 5, 6, 7, 8, 9, 10, 11,
12, 13, 14 & 15 FLOOR PLAN
(SCALE 1:300)




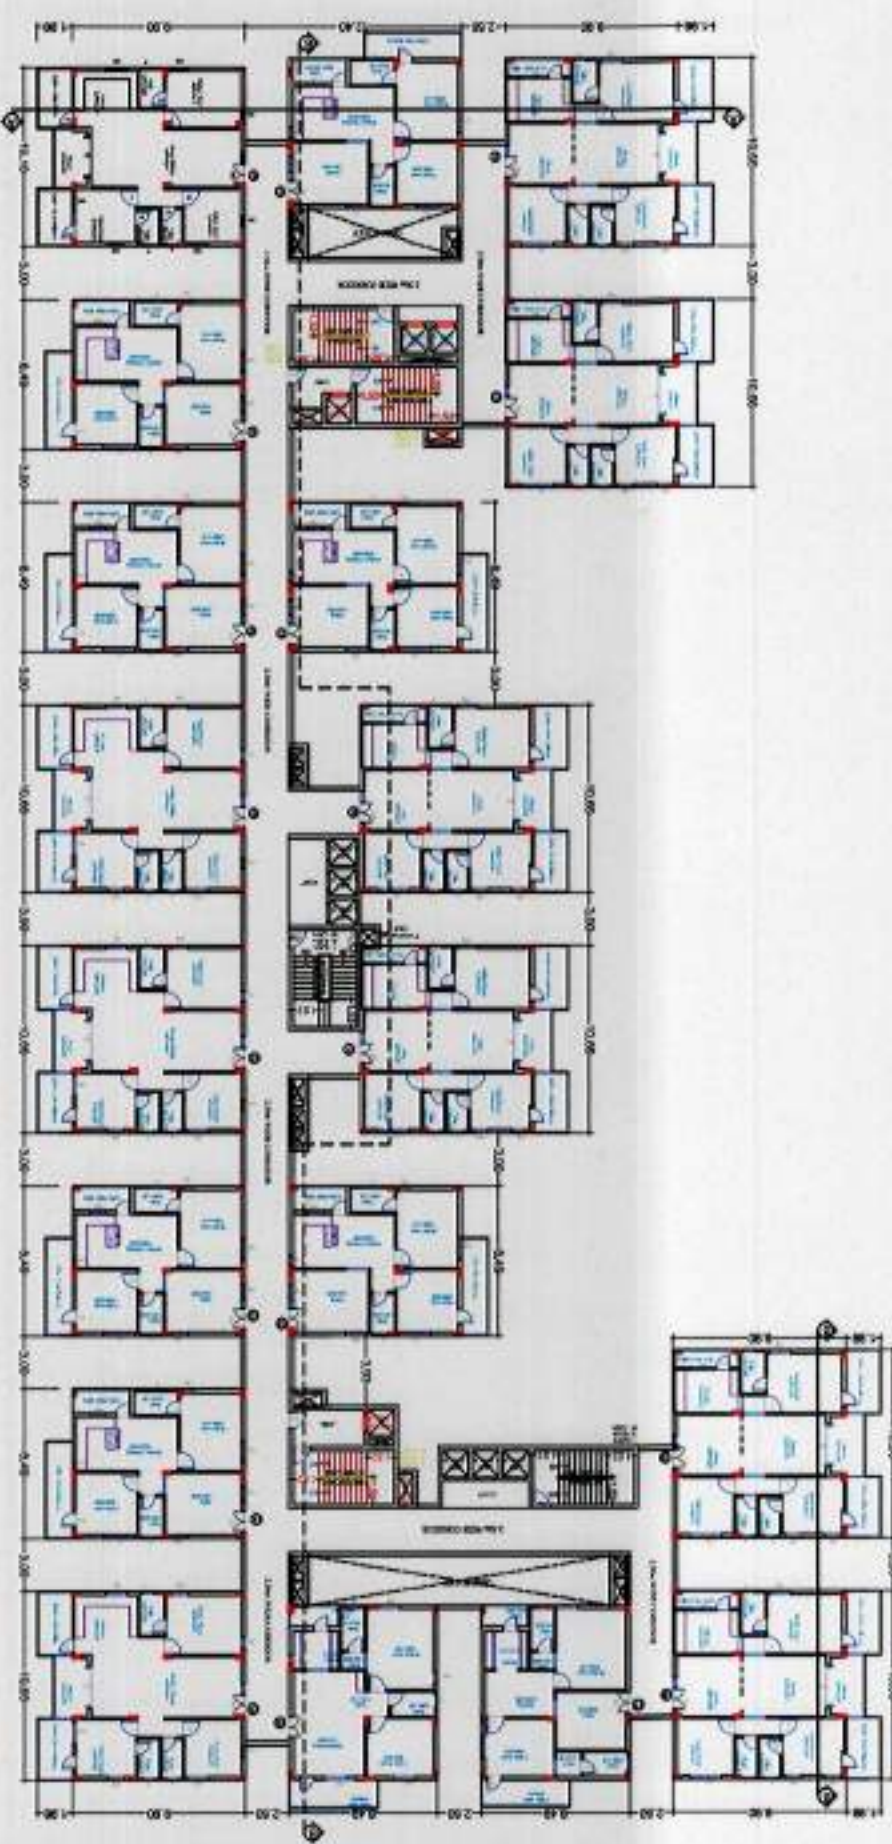


SECTION AT 'B-B'




(SCALE 1:300)



STILT FLOOR PLAN
(SCALE 1:300)

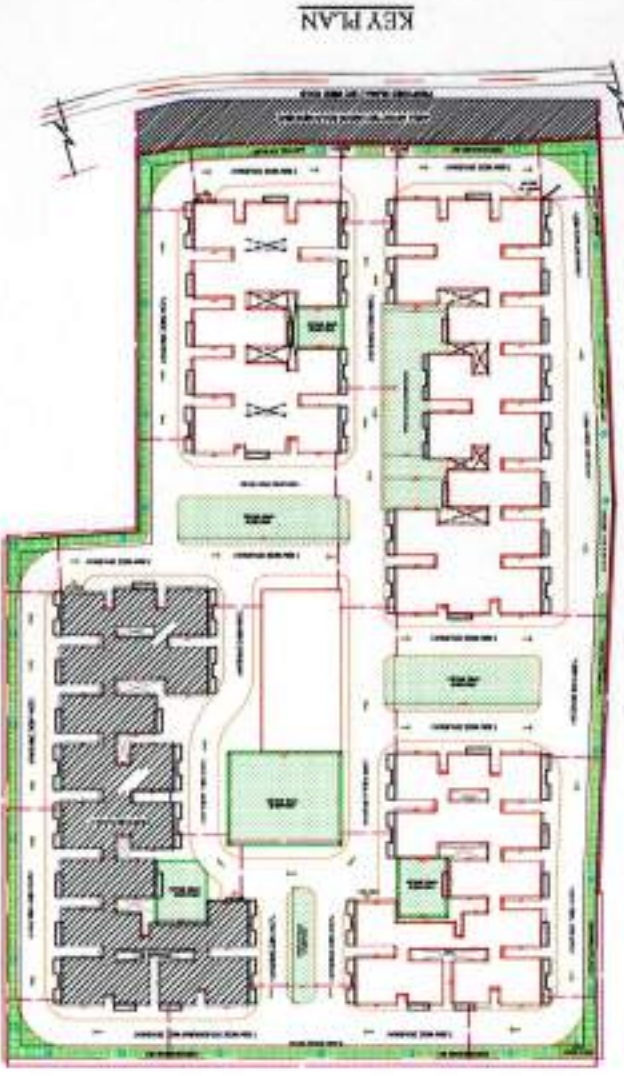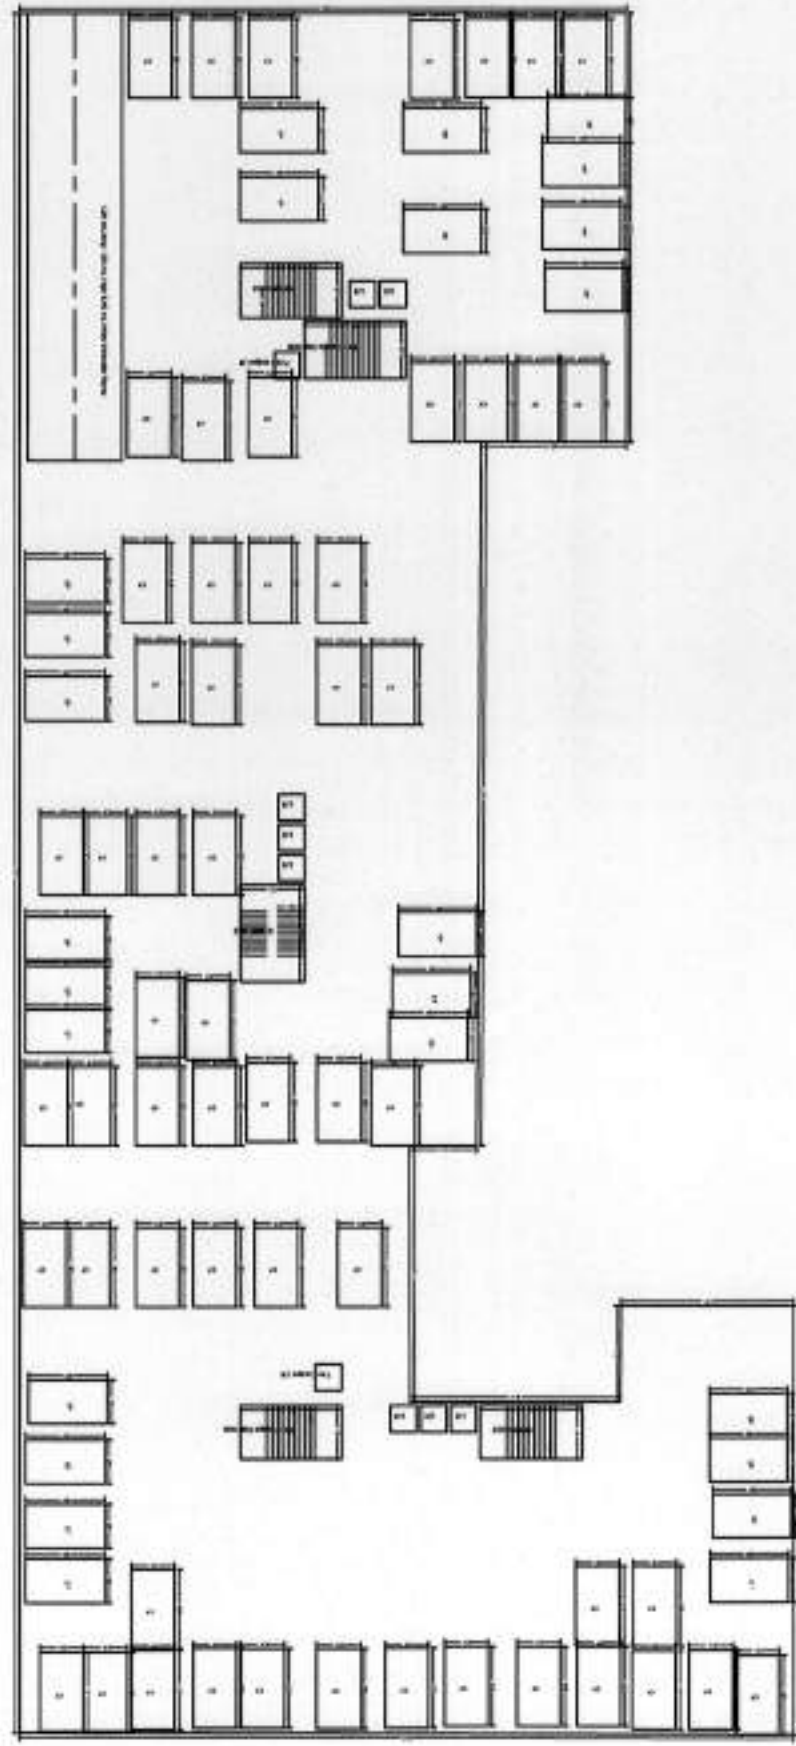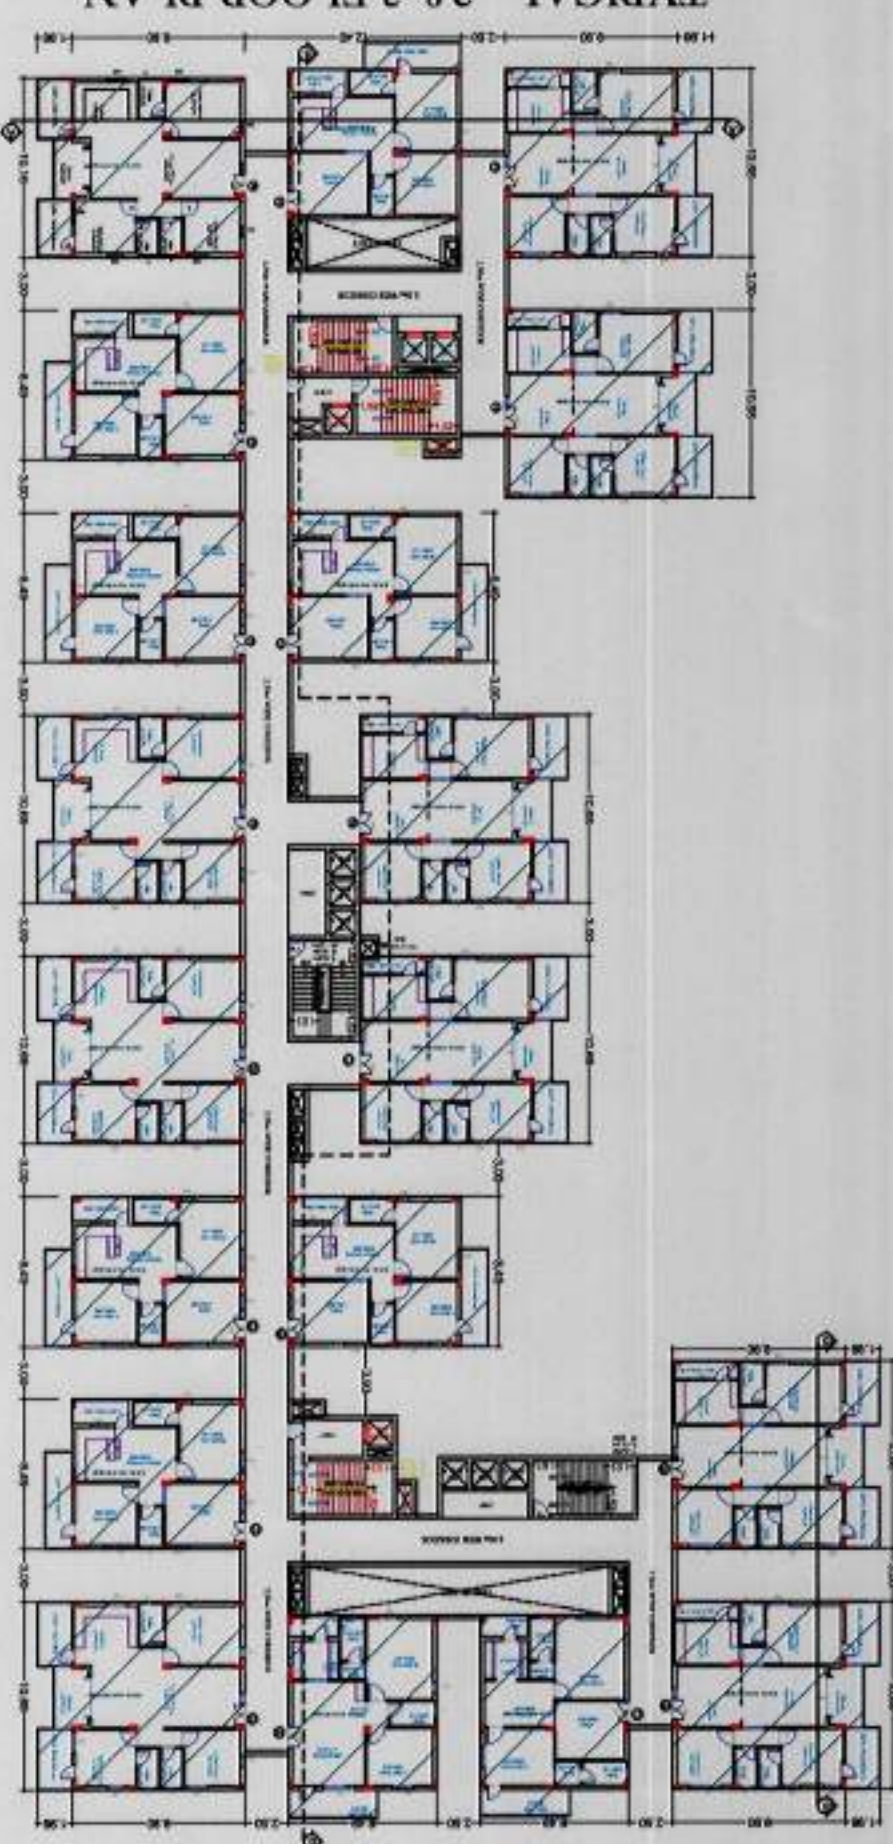 [illegible]

SOUTH SIDE ELEVATION
(SCALE 1:300)

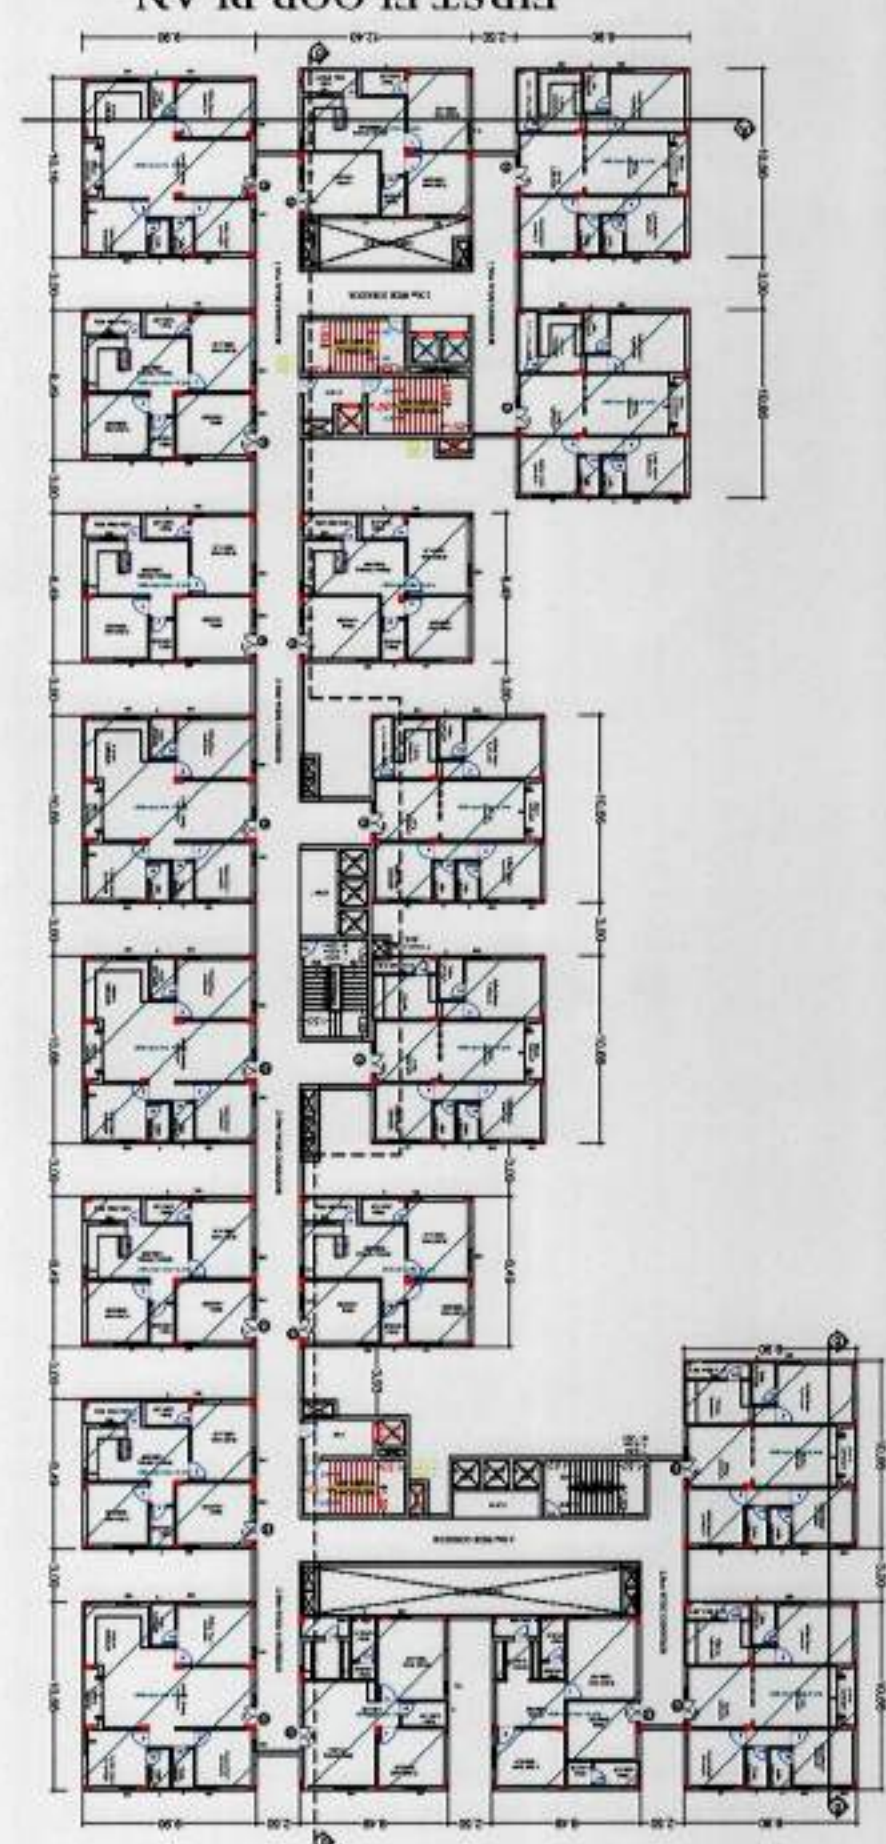 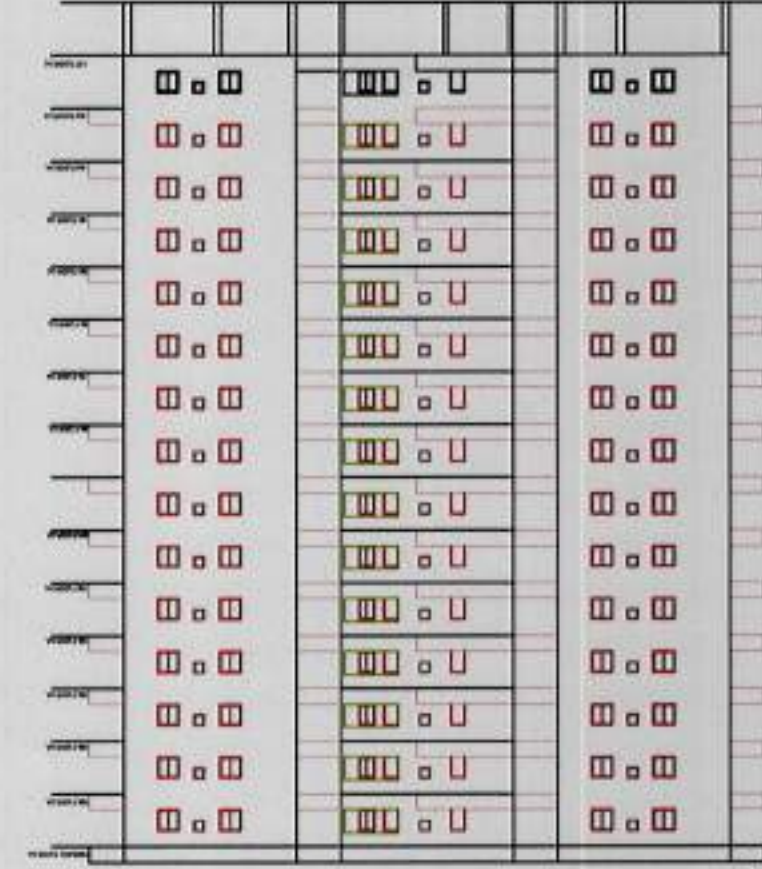

SECTION AT 'A-A'

(SCALE 1:300)

