

Sanctioned No. B.P./Ravet/73/2020
Subject to conditions mentioned in the
Office Order No.
even dated 11/09/2020




Pimpri
Date: 11/09/2020

Q. C. Signed by
Joint City Engineer

Joint City Engineer
Building Permission Dept.
PCMC, Pimpri, Pune-18.

LOWER GROUND PARKING
FLOOR PLAN
SCALE (1:400)

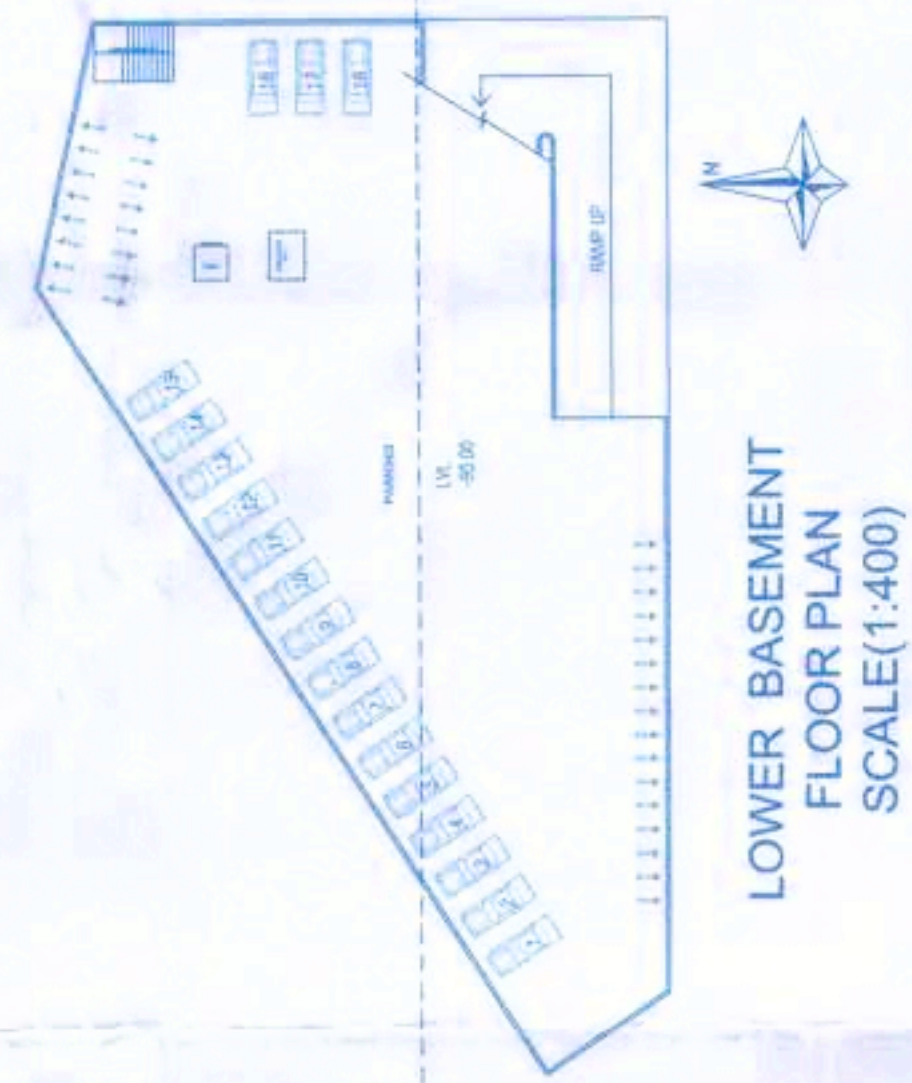


LOWER BASEMENT
FLOOR PLAN
SCALE (1:400)

TOTAL NOS OF PARKING			
TYPE	CAR	SCOOTER	CYCLE
TOTAL REQUIRED NOS	208	814	778
TOTAL PROVIDED LOWER GROUND PARKING NOS	280	815	780
TOTAL PROVIDED UPPER GROUND PARKING NOS	227	0	0
TOTAL PROVIDED PARKING NOS	467	815	780

Parking Required	No. of Tenement	TOTAL PARKING STATEMENT			Parking Provided		
		CARS	SCOOTERS	CYCLES	CARS	SCOOTERS	CYCLES
(Bldg - A) For 2 Tenements having carpet area up to 80 sq.m. (1 & 4)	8	4	16	16			
(Bldg - B) For 2 Tenements having carpet area up to 80 sq.m. (1 & 4)	154	77	308	308			
(Bldg - C) For 2 Tenements having carpet area up to 80 sq.m. (1 & 4)	8	4	16	16			
(Bldg - D) For 2 Tenements having carpet area up to 80 sq.m. (1 & 4)	180	90	360	360			
(Bldg - SHALADA) For 2 Tenements having carpet area up to 80 sq.m. (1 & 4)	70	35	140	140			
For Commercial Built up Area					431	758	780
For 100.00 Sq. m. or part thereof of Built up Area (1 & 4)	808.20	18	54	18	36	60	27
Total		208	814	778	467	815	780

UPPER GROUND PARKING
FLOOR PLAN
SCALE (1:400)

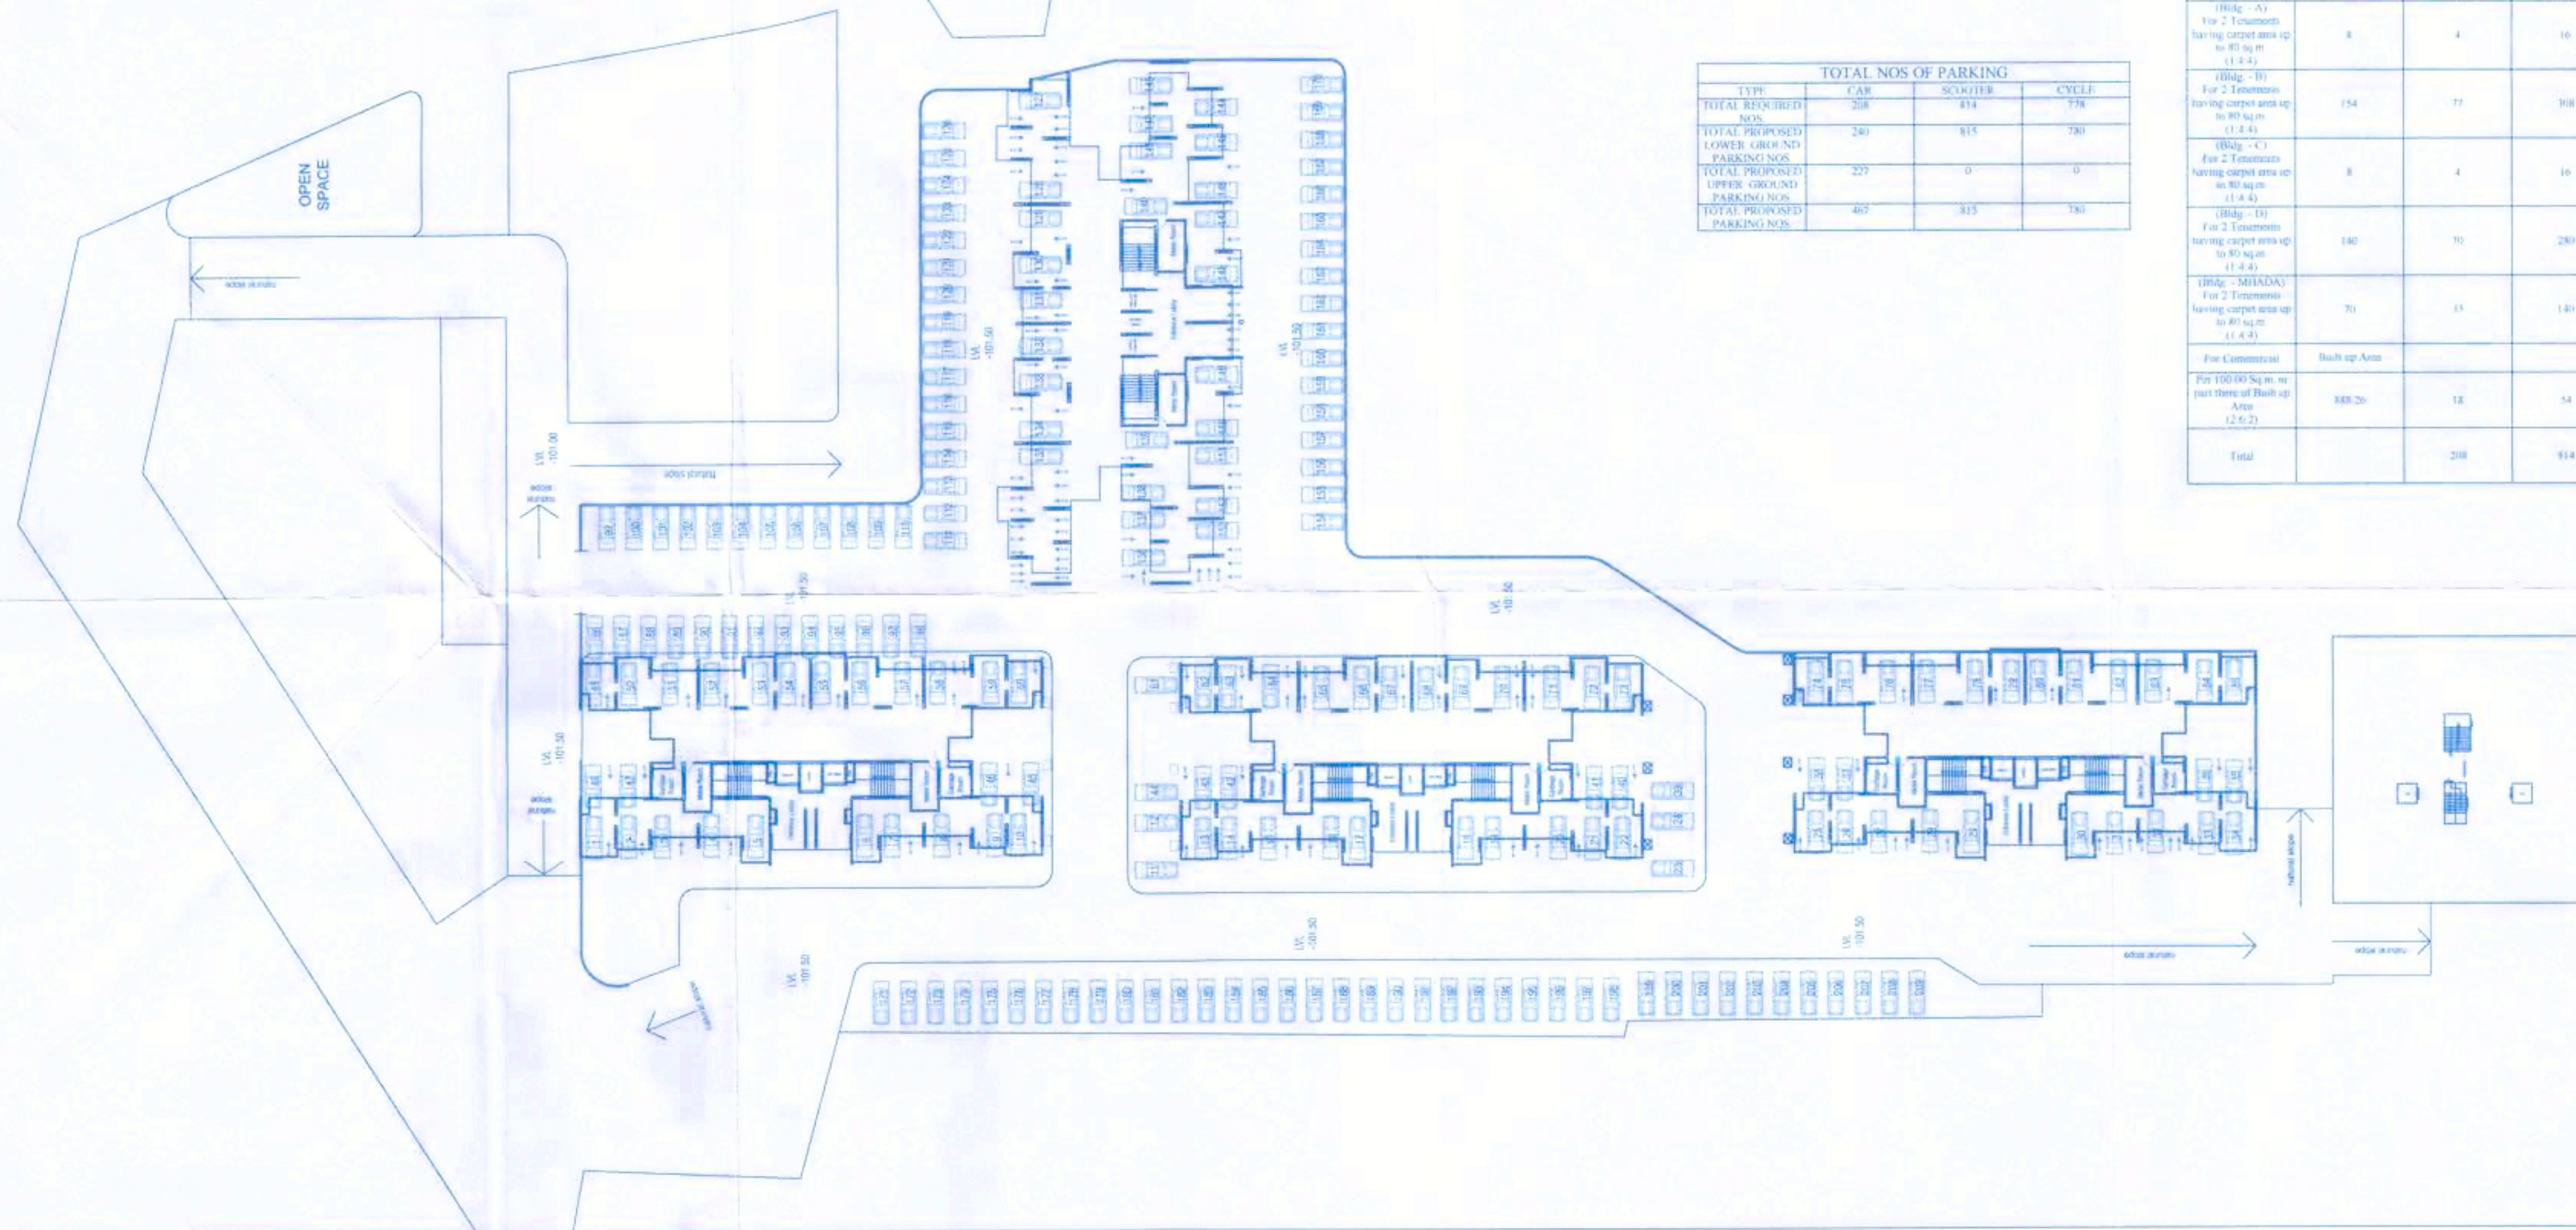

OWNER'S NAME: B.V.G. Developers Th P.A.H. B.V. Gailwad		OWNER'S SIGN:	
PROJECT: SURVEY NO: 78 (P)		HISSE NO:	
PLOT NO:		CTS NO:	
DESCRIPTION: REGULAR TRACK, VILLAGE - RAVET		ARCHITECT'S SIGN:	
ARCHITECT: Mehul Vasant Shah		DATE: 01/09/2020	
JOB NO.	DRG. NO.	SCALE	DRAWN BY CHECKED BY:
		1:100	VDI MVS
INWARD NO.	DATE	SHEET NO. 2/9	
KEY NO.			