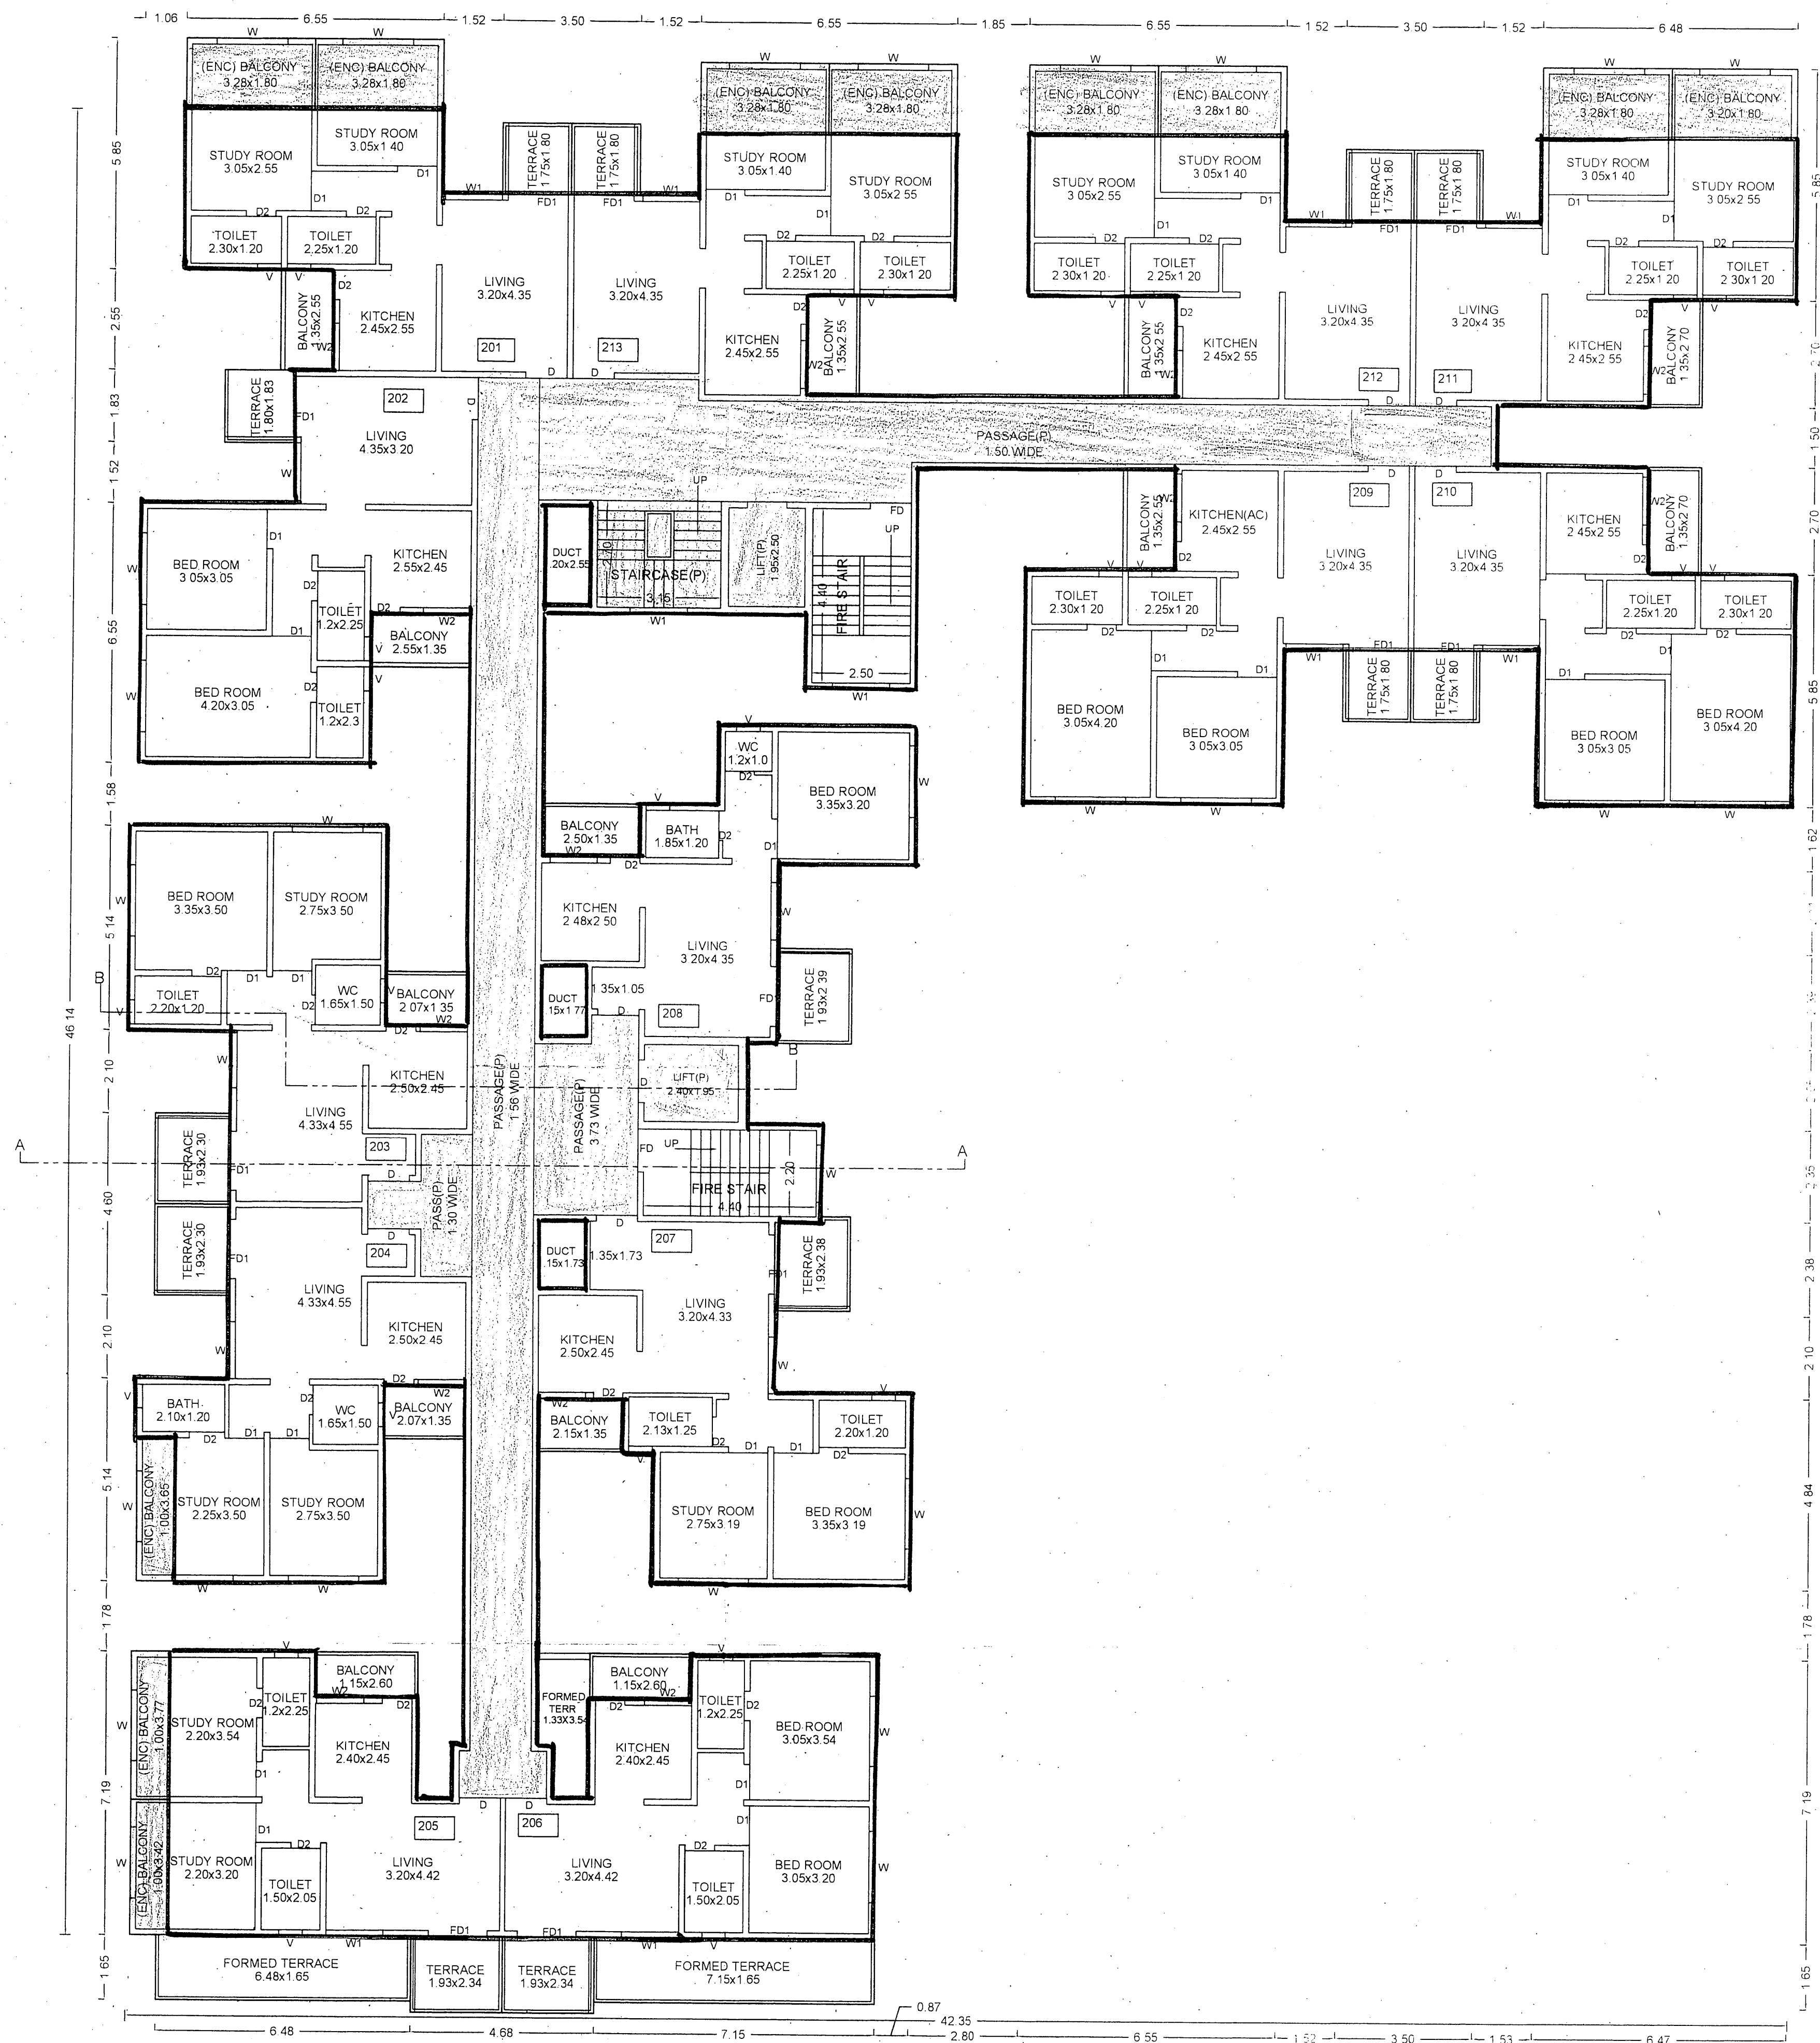


SECOND FLOOR PLAN
(Scale - 1:100)


अट. क्र. ३१- सदरची बांधकाम परवानगी / सुधारित बांधकाम परवानगी ही संबंधित विकासकाने रियल इस्टेट रेग्युलेशन अण्ड डेव्हलपमेंट अॅक्ट २०१६ (RERA) अंतर्गत विहित मुदतीत नोंदणी करणे बंधनकारक राहिल, या अटीवर देण्यात येत आहे.

A BUILD

STAMP OF APPROVAL

Sanctioned No. B.P. / CHIKHALI / 48/2019
Subject to conditions mentioned in the
Office Order No.
even dated - 24/04/2019Pimpri
Date - 24/04/2019For
O. C. Signed by Joint City Engineer
Joint City Engineer - Building Permission Dept.
PCMC, Pimpri, Pune-18

SECOND FLOOR PLAN

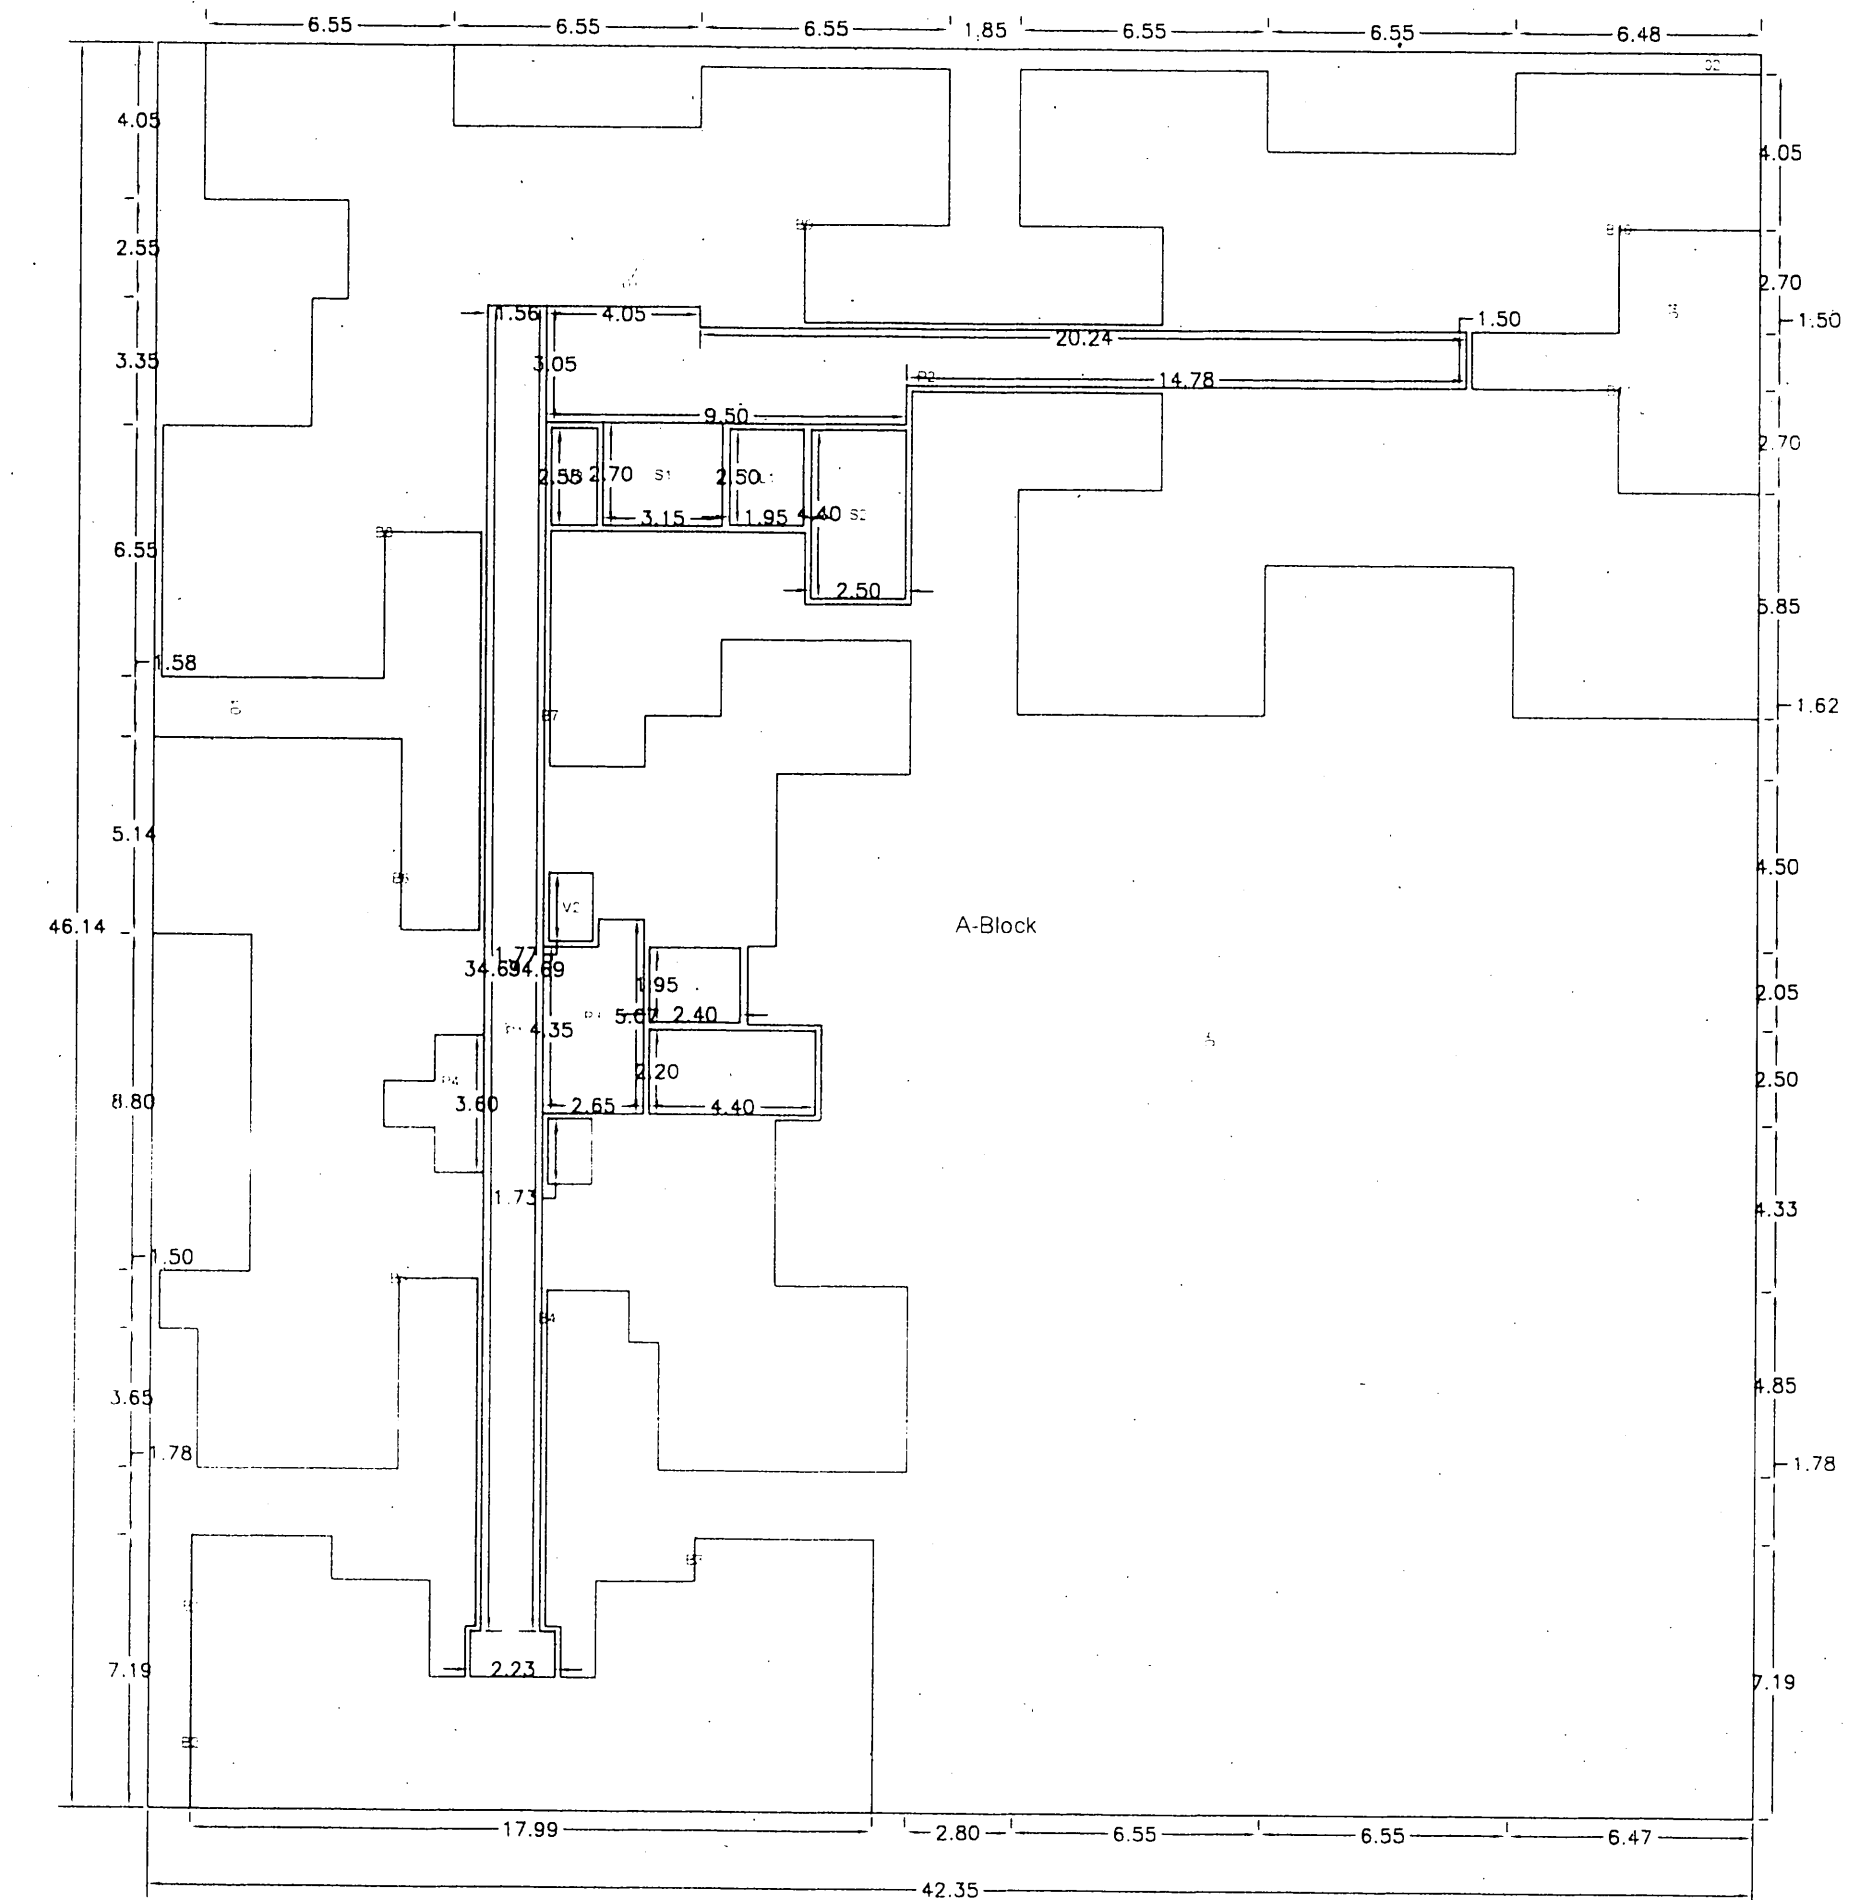

Polygon	Area
A-Block	1953.83
D1	66.91
D2	73.94
D3	68.68
D4	31.50
D5	825.62
L1	4.88
L2	4.68
P1	56.69
P2	48.28
P3	12.40
P4	6.30
V1	1.98
V2	2.04
V3	3.06
S1	8.51
S2	11.00
S3	9.68
B1	0.04
B2	0.03
B3	0.01
B4	0.00
B5	0.00
B6	0.00
B7	0.00
B8	0.00
B9	0.00
B10	0.00
B11	0.00
Total	717.59

OWNER'S NAME: OWNER'S SIGN:

Balasaheb K Pingle & Others for Akash Patil (PAH)

PROJECT:

SURVEY NO: Gat No 1193/1, 1193/8, 1194

PLOT NO: HISSE NO:

DESCRIPTION: REGULAR TRACK, VILLAGE - CHIKHALI

ARCHITECT: CTS NO:

anu govardhan

ARCHITECT'S SIGN:

JOB NO. DRG. NO. SCALE DRAWN BY CHECKED BY

INWARD NO. INWARD NO. CHIKHALI

KEY NO. 24/04/2019

SHEET NO. 5/19

27 Feb 2019