
## BUILDING: PROPOSED (AMENITIES) RANGA REDDY DISTRICT, TELANGANA STATE. BELONGING TO: Represented By S.N. Reddy (r-----\_\_\_\_\_\_ | r-----| -----| L-----|-----| -----| \_\_\_\_\_\_ 3.00M SUMP DETAILS \_\_\_\_\_\_ MASSID PLAN OF PERCOLATION PIT 18.00MWIDE ROAD **WATER HARVESTING PIT** OF RECHARGE PIT B.ARCH COLLEGE \_\_\_\_ \_\_\_\_\_\_ Scale: N.T.S loo Drivessi | ------| **OPEN TERRACE** OFFICE 5.35 M X 8.90 M **Key Plam**

PLAN SHOWING THE PROPOSED RESIDENTIAL APARTMENT "THE ELITES" IN SY.NO:124/2,124/3,124/4, & 124/5 SITUATED AT GOPANAPALLY VILLAGE, SERILINGAMPALLY MANDAL AND MUNICIPALITY,

M/s. GIRIJA BUILDERS Pvt.Ltd., Represented By Puli Subba Rao, M/s. S.N.R AVENUES Pvt Ltd.

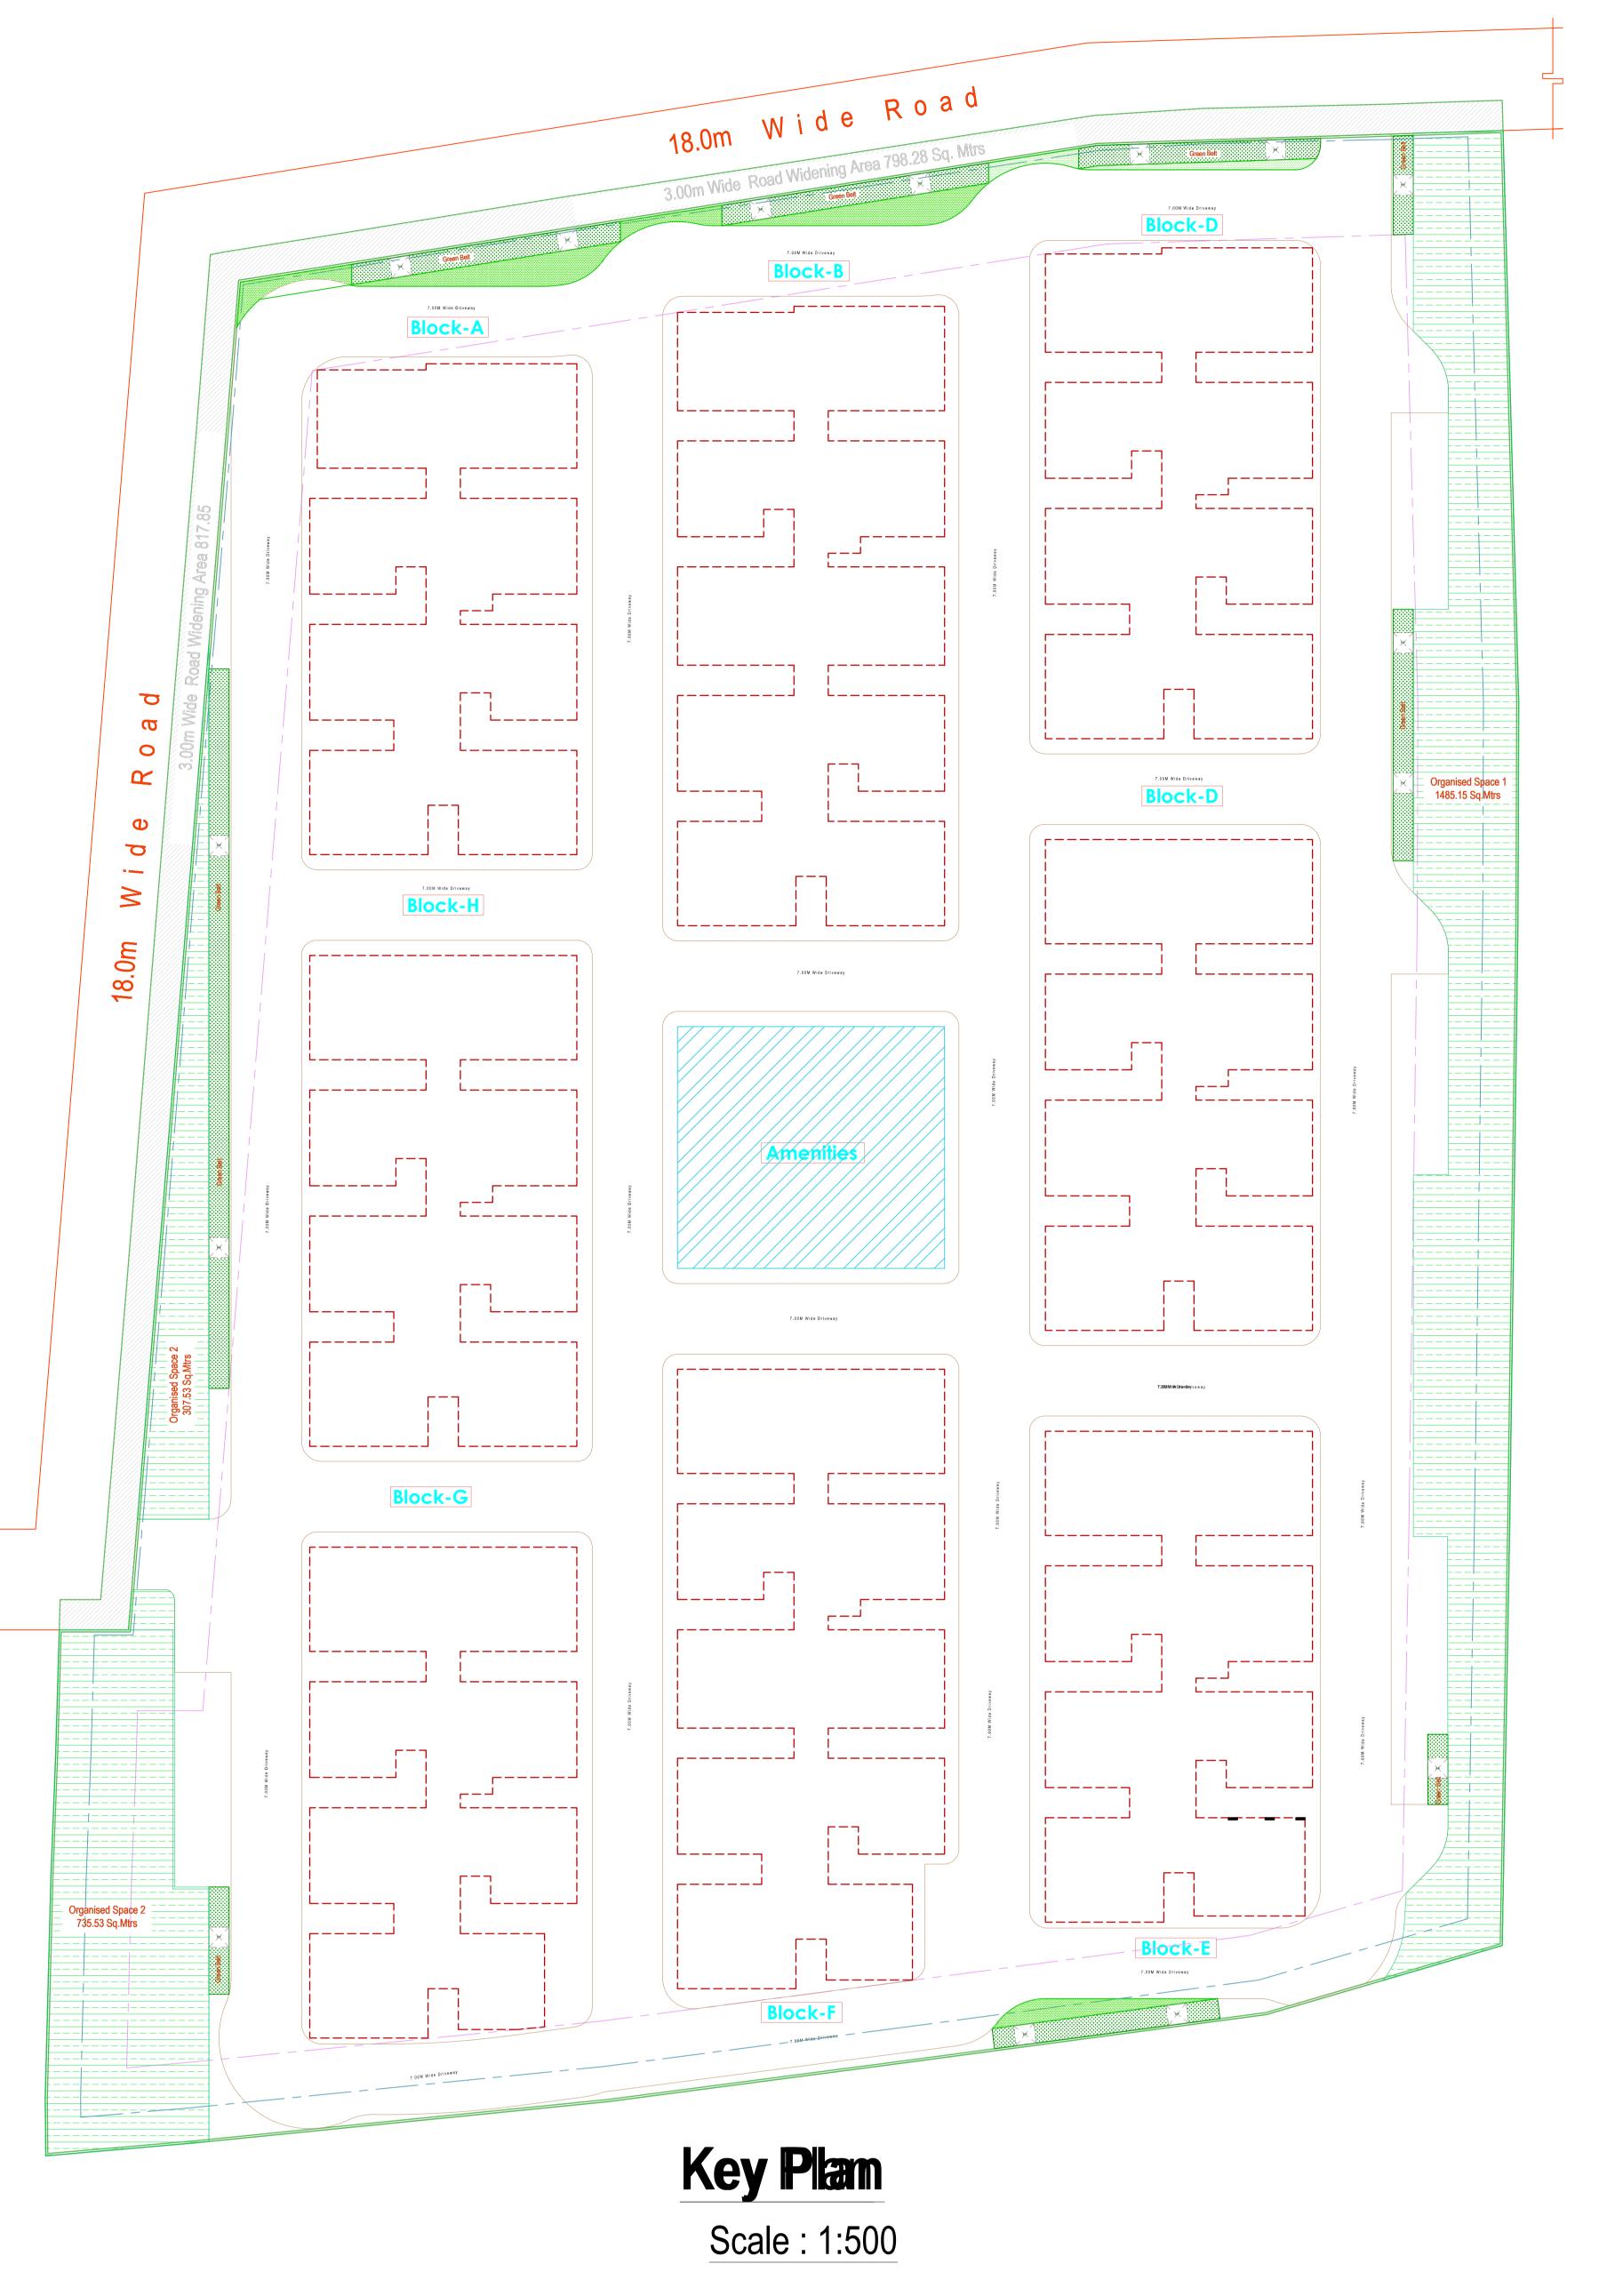

. Completion Notice shall be submitted after completion of the building & obtain occupancy certificate U/s 455 of HMC Act. . Tot-lot shall be fenced and shall be maintained as greenery at owners cost before issue of occupancy certificate. 8. Rain Water Harvesting Structure (percolation pit) shall be constructed. 9. Space for Transformer shall be provided in the site keeping the safety of the residents in view. & rolling shutters and the same should not be converted or misused for any other purpose at any time in future as per 12. No. of units as sanctioned shall not be increased without prior approval of GHMC at any time in future 13. This sanction is accorded on surrendering of Road affected portion of the site to GHMC free of cost with out claiming any 14. Strip of greenery on periphery of the site shall be maintained as per rules. 18. A safe distance of minimum 3.0mts. Vertical and Horizontal Distance between the Building & High Tension Electrical Lines and 1.5mts. for Low Tension electrical line shall be maintained. 19. No front compound wall for the site abutting 18 mt. road width shall be allowed and only Iron grill or Low height greenery 20. If greenery is not maintained 10% additional property tax shall be imposed as penalty every year till the condition is 21. All Public and Semi Public buildings above 300Sq.mts. shall be constructed to provide facilities to physically handicapped persons as per provisions of NBC of 2005. 22. The mortgaged builtup area shall be allowed for registration only after an Occupancy Certificate is produced. 23. The Registration authority shall register only the permitted built-up area as per sanctioned plan. 24. The Financial Agencies and Institutions shall extend loans facilities only to the permitted built-up area as per sanctioned 25. The Services like Sanitation, Plumbing, Fire Safety requirements, lifts, electrical installations etc., shall be executed under the supervision of Qualified Technical Personnel. 26. The Services like Sanitation, Plumbing, Fire Safety requirements, lifts, electrical installations etc., shall be executed under the supervision of Qualified Technical Personnel. 27. Architect / Structural Engineer if changed, the consent of the previous Architect / Structural Engineer is required and to be 28. Construction shall be covered under the contractors all risk Insurance till the issue of occupancy certificate (wherever 29. As per the undertaking executed in terms of G.O. Ms. No. 541 MA, dt. 17-11-2000 (wherever applicable),a. The construction shall be done by the owner, only in accordance with sanctioned Plan under the strict supervision of the Architect, Structural Engineer and site engineer failing which the violations are liable for demolition besides legal action.b. The owner, builder, Architect, Structural Engineer and site engineer are jointly & severely responsible to carry out and complete the construction strictly in accordance with sanctioned plan.c. The Owner, Builder, Architect, Structural Engineer and Site Engineer are jointly and severely are held responsible for the structural stability during the building construction and should strictly adhere to all the conditions in the G.O.d. The Owner / Builder should not deliver the possession of any part of built up area of the building, by way of Sale / Lease unless and until Occupancy Certificate is obtained from GHMC after providing all the regular service connections to each portion of the building and duly submitting the following.(i) Building Completion Certificate issued by the Architect duly certifying that the building is completed as per the sanctioned plan.(ii) Structural Stability Certificate issued by the Structural Engineer duly certifying that the building is structurally safe and the construction is in accordance with the specified designs.(iii) An extract of the site registers containing inspection reports of Site Engineer, Structural Engineer and Architect.(iv) Insurance Policy for the completed building for a minimum period of three years. 30. Structural Safety and Fire Safety Requirements shall be the responsibility of the Owner, Builder/ Developer, Architect and St. Engineer to provide all necessary Fire Fighting installations as stipulated in National Building Code of India, 2005 like; i)To provide one entry and one exit to the premises with a minimum width of 4.5mts. and height clearance of 5mts. ii)Provide Fire resistant swing door for the collapsible lifts in all floors. iii)Provide Generator, as alternate source of electric supply. iv)Emergency Lighting in the Corridor / Common passages and stair case. v)Two numbers water type fire extinguishers for every 600 Sq.mts. of floor area with minimum of four numbers fire extinguishers per floor and 5k DCP extinguishers minimum 2 Nos. each at Generator and Transformer area shall be provided as per I.S.I. specification No.2190- 1992. vi) Manually operated and alarm system in the entire buildings; vii) Separate Underground static water storage tank capacity of 25, 000 lits. Capacity. viii)Separate Terrace Tank of 25,000lits capacity for Residential buildings; ix)Hose Reel, Down Corner. x)Automatic Sprinkler system is to be provided if the basement area exceed 200 Sq.mts. xi)Electrical Wiring and installation shall be certified by the electrical engineers to ensure electrical fire safety. xii)Transformers shall be protected with 4 hours rating fire resist constructions. xiii) To create a joint open spaces with the neighbours building / premises for maneuverability of fire vehicles. No parking or any constructions shall be made in 31. The Builder/Developer shall register the project in the RERA website after the launch in July 2018 32. If construction is not commenced within one year, building application shall be submitted afresh duly paying required fees.

Additional/Other GOMs.No.168 MA, dt:07.04.2012 2. To follow conditions stipulated in NOC from Fire Services Dept., and AAI.

34. Sanctioned Plan copy as attested by the GHMC shall be displayed at the construction site for public view.

33. Sanctioned Plan shall be followed strictly while making the construction.

and fabricated the permission will be revoked U/s 450 of HMC Act 1955.

3. The applicant has to follow Services, Utilities, Strom Water Disposal, Sewerage, Rain Water Harvesting Pits, Garbage Disposal etc., as per the plans submitted to GHMC 4. No cellar excavation is allowed till the end of Monsoon period i.e., 30 th

September 2021. 5. The applicant is availed set back relaxation in lieu of master plan road widening

S.N.R AVENUES Pvt Ltd. Represented By S.N. Reddy APPROVAL NO: 1/C20/15093/2020 SHEET NO.: 11 / 11 Layout Plan Details AREA STATEMENT PROJECT DETAIL: INWARD\_NO: 1/C20/15093/2020 PROJECT TYPE : **Building Permission** NATURE OF DEVELOPMENT: SUB LOCATION: New Areas / Approved Layout Areas STREET NAME: DISTRICT NAME : Rangareddy TELANGANA STATE NAME : Residential Residential Apartment Bldg PLOT SUB USE : PLOT NEAR BY NOTIFIED RELEGIOUS STRUCTURE : LAND USE ZONE : Residential LAND SUBUSE ZONE : ABUTTING ROAD WIDTH: PLOT NO : SURVEY NO 124/2, 124/3, 124/4 and 124/5 NORTH SIDE DETAIL: ROAD WIDTH - 18.00 Existing building -SOUTH SIDE DETAIL: Existing building -EAST SIDE DETAIL : ROAD WIDTH - 18.00 WEST SIDE DETAIL: AREA OF PLOT (Minimum) DEDUCTION FOR NET PLOT AREA ROAD AFFECTED AREA /ROAD WIDENING AREA 25162.93 NET AREA OF PLOT VACANT PLOT AREA PROPOSED COVERAGE AREA (41.22 %) RESIDENTIAL NET BUA 35. The permission accorded does not confer any ownership rights, At a later stage if it is found that the documents are false BUILT UP AREA MORTGAGE AREA EXTRA INSTALLMENT MORTGAGE AREA **BUILDING: PROPOSED (AMENITIES)** 

Project Title

PLOT NO. SURVEY NO

SITUATED AT Gopanpally

PLAN SHOWING THE PROPOSED

BELONGING TO: Mr./Ms./Mrs

Pvt.Ltd., Represented By Puli Subba Rao, M/s.

124/2, 124/3, 124/4 and 124/5

M/s. GIRIJA BUILDERS

FLOOR NAME	TOTAL	DEDUCTIONS	NET BUA	TOTAL	
	BUA	VOID	COMM.	NET BUA	
GROUND FLOOR	636.00	1.81	634.19	634.19	
FIRST FLOOR	636.01	160.97	475.04	475.04	
SECOND FLOOR	636.00	0.00	636.00	636.00	
THIRD FLOOR	636.01	46.55	589.46	589.46	
FOURTH FLOOR	636.00	0.00	636.00	636.00	
TERRACE FLOOR	0.00	0.00	0.00	0.00	
TOTAL	3180.02	209.33	2970.68	2970.69	
TOTAL NO OF BLDG	1				
TOTAL	3180.02	209.33	2970.68	2970.69	

## SCHEDULE OF JOINERY


BUILDING NAME	NAME	LXH	NOS
PROPOSED (AMENITIES)	D2	0.80 X 2.10	22
PROPOSED (AMENITIES)	D1	0.90 X 2.10	02
PROPOSED (AMENITIES)	D1	1.00 X 2.10	05
PROPOSED (AMENITIES)	DD	1.20 X 2.10	02
PROPOSED (AMENITIES)	DD2	1.50 X 2.10	08
PROPOSED (AMENITIES)	DD1	1.80 X 2.10	07

MULTIPURPOSE HALL 18.10 M x 13.20 M		Staircase 7.90x5.30  Digital 2,00x2.00	INDOOR GAMES 18.10 M X 13.20 M	• •
Foldable door	24.00m	WIDE CORRIDOR 2.25 M WIDE CORRIDOR	F.C F.C	•
3.00 M WIDE CORRIDOR  DINING HALL		Fire Staircase 4.90x7.10	REC/WAITING 4.1 M X 5.00 M	L. SPA 8.60 M X 5.00 M
DILET L. TOILET 5.9 M PANTRY 4.2 M x 7.0 M		Fire Lift Lobby 2.00x4.80	LIBRARY 5.10 M X 7.0 M SALOON	G. SPA



FOURTH FLOOR PLAN


(SCALE 1:100)

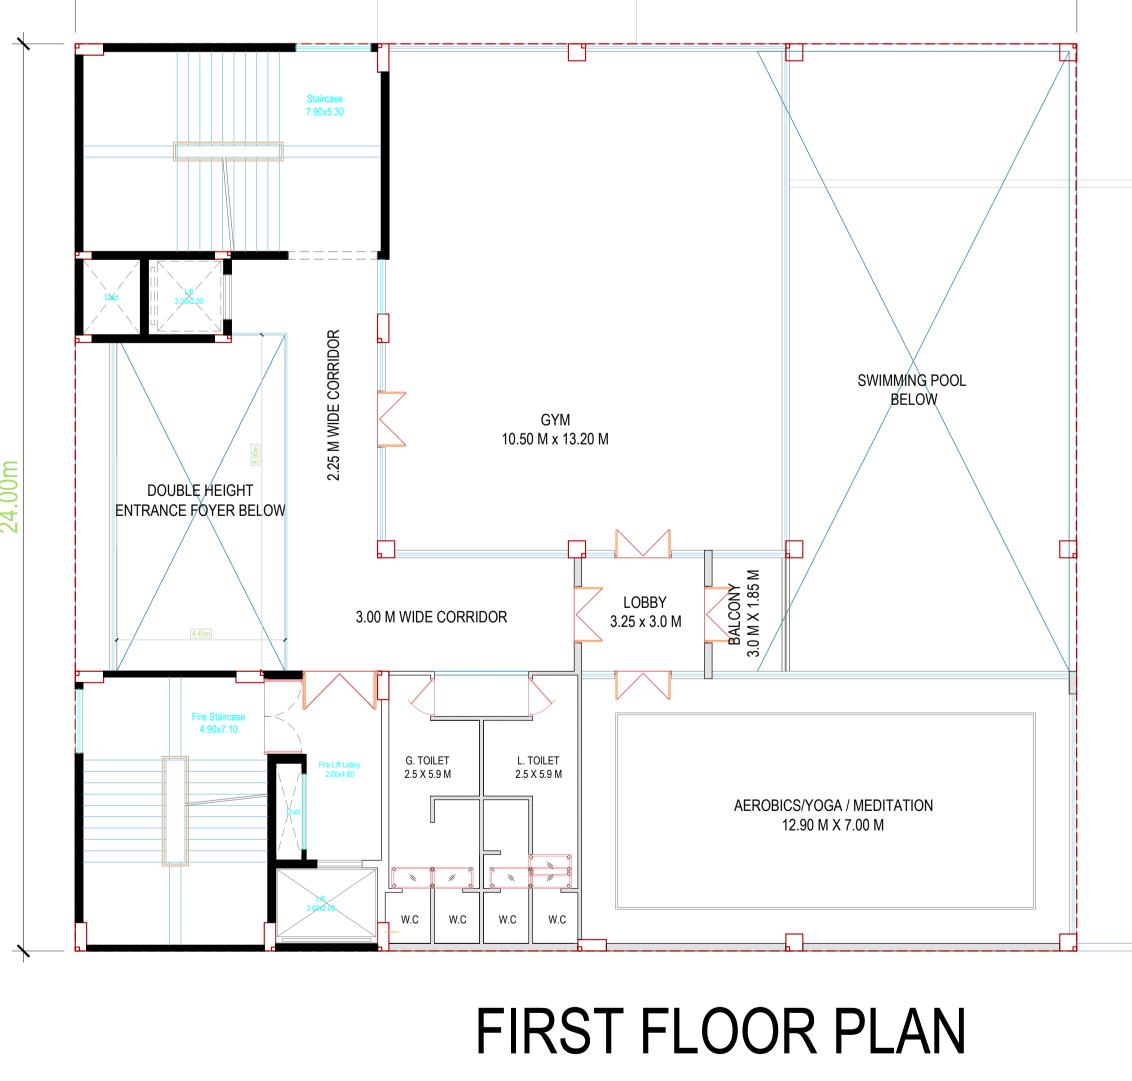

TERRACE FLOOR PLAN

(Proposed) (SCALE 1:100)

**DECK BELOW** 

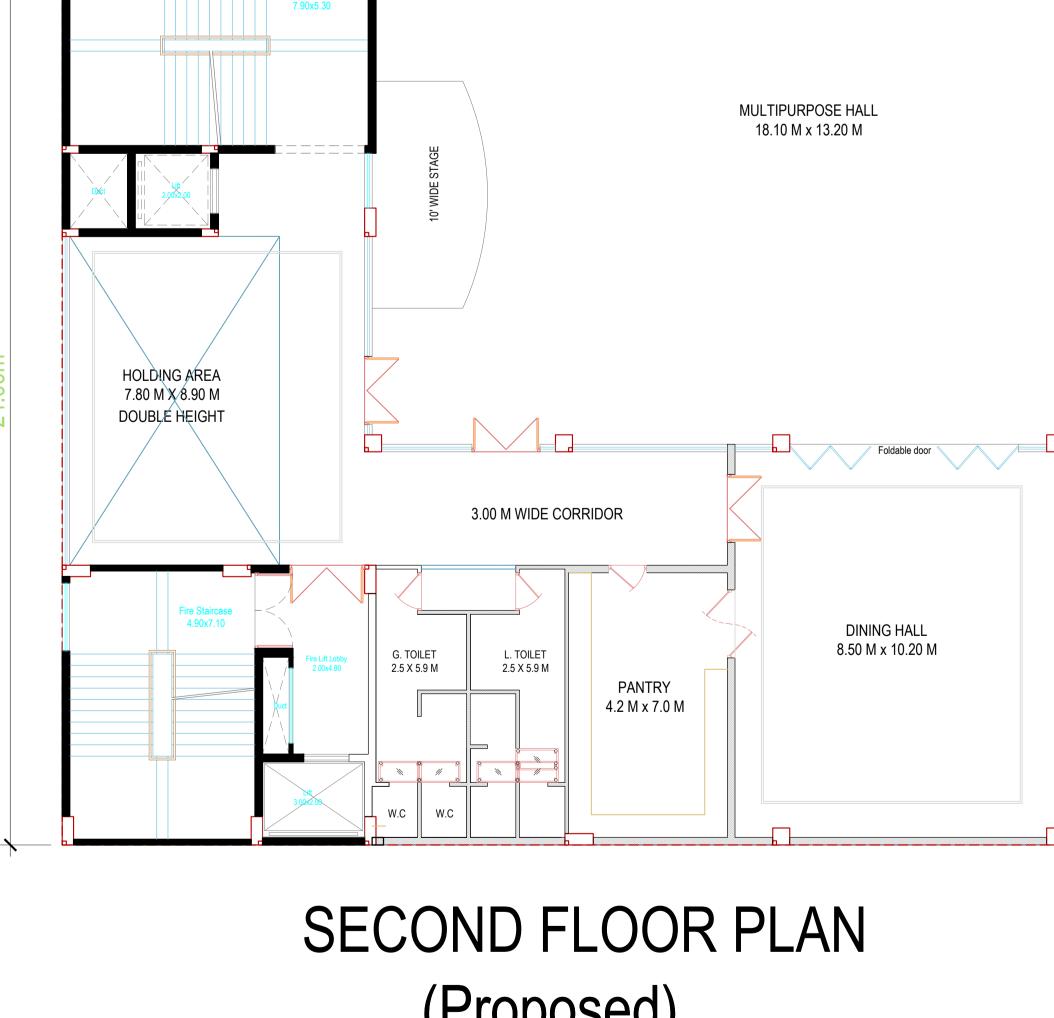

(Proposed) (SCALE 1:100)

THIRD FLOOR PLAN (SCALE 1:100)



