




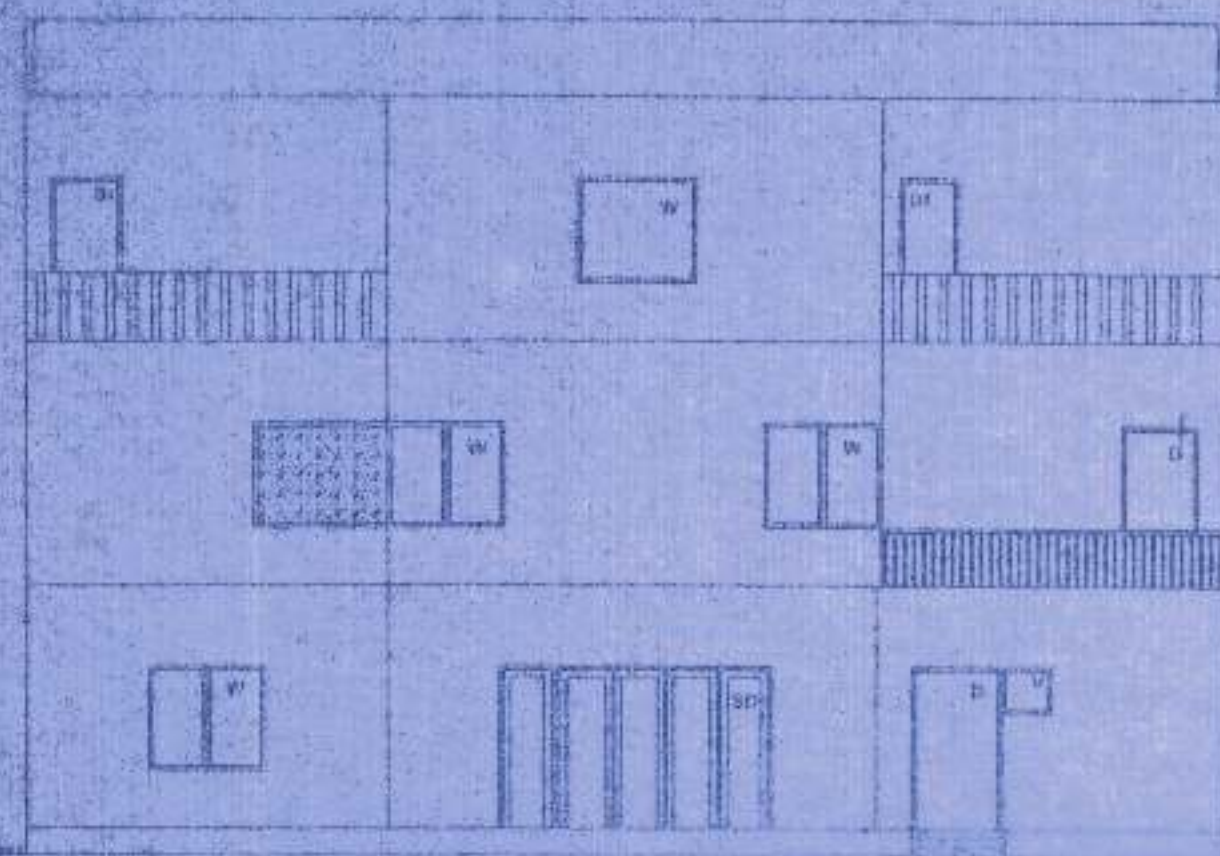

FRONT ELEVATION

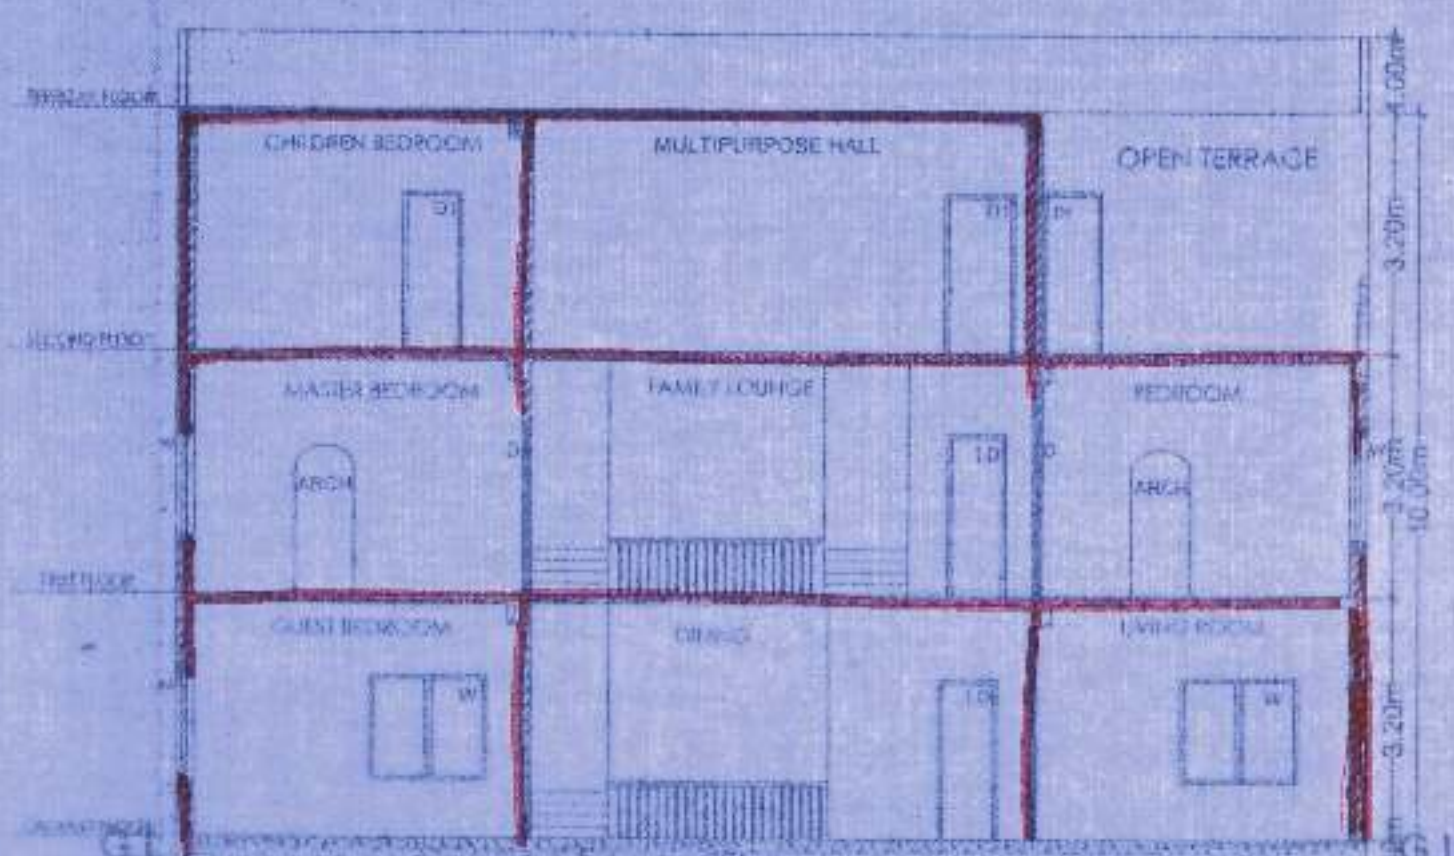

SECTION AT-AA'

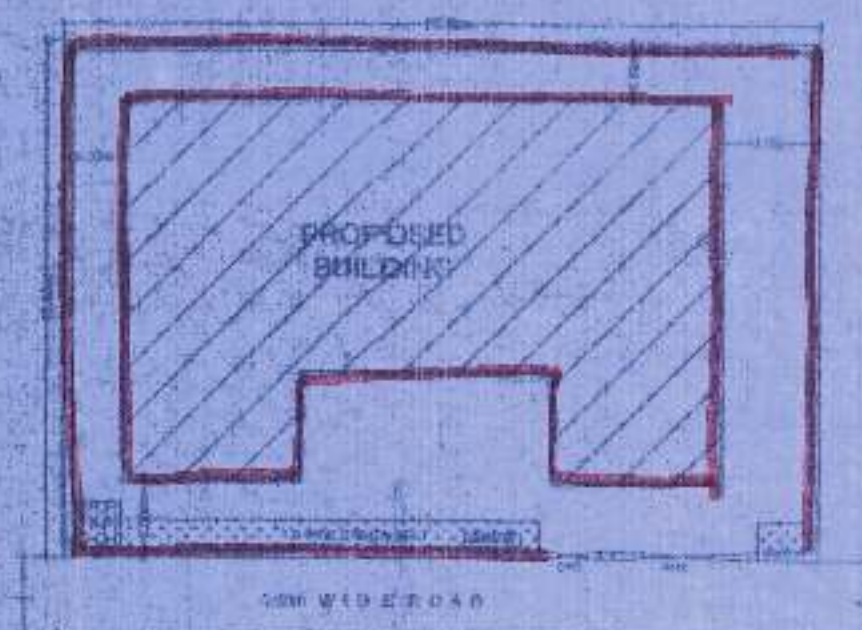


SITE PLAN
SCALE: 1:200




PLAN OF PERCOLATION PIT
WATER HARVESTING PIT


CROSS SECTION OF RECHARGE PIT

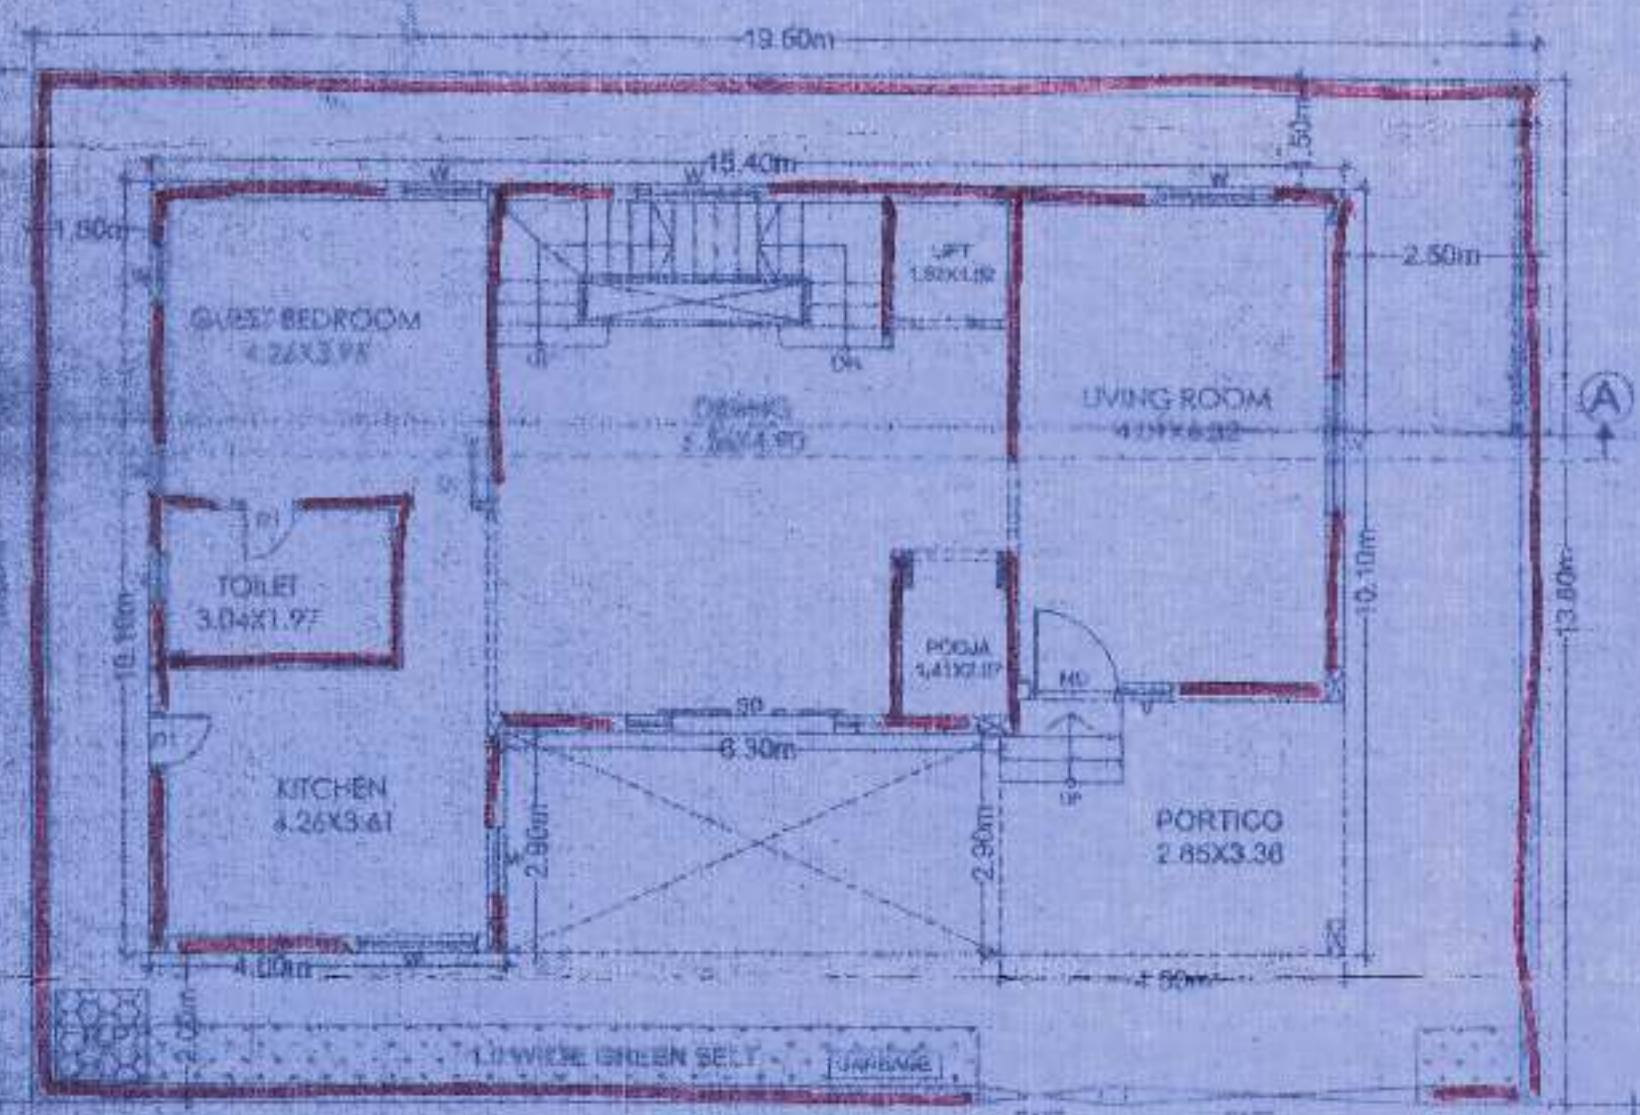


GROUND FLOOR PLAN

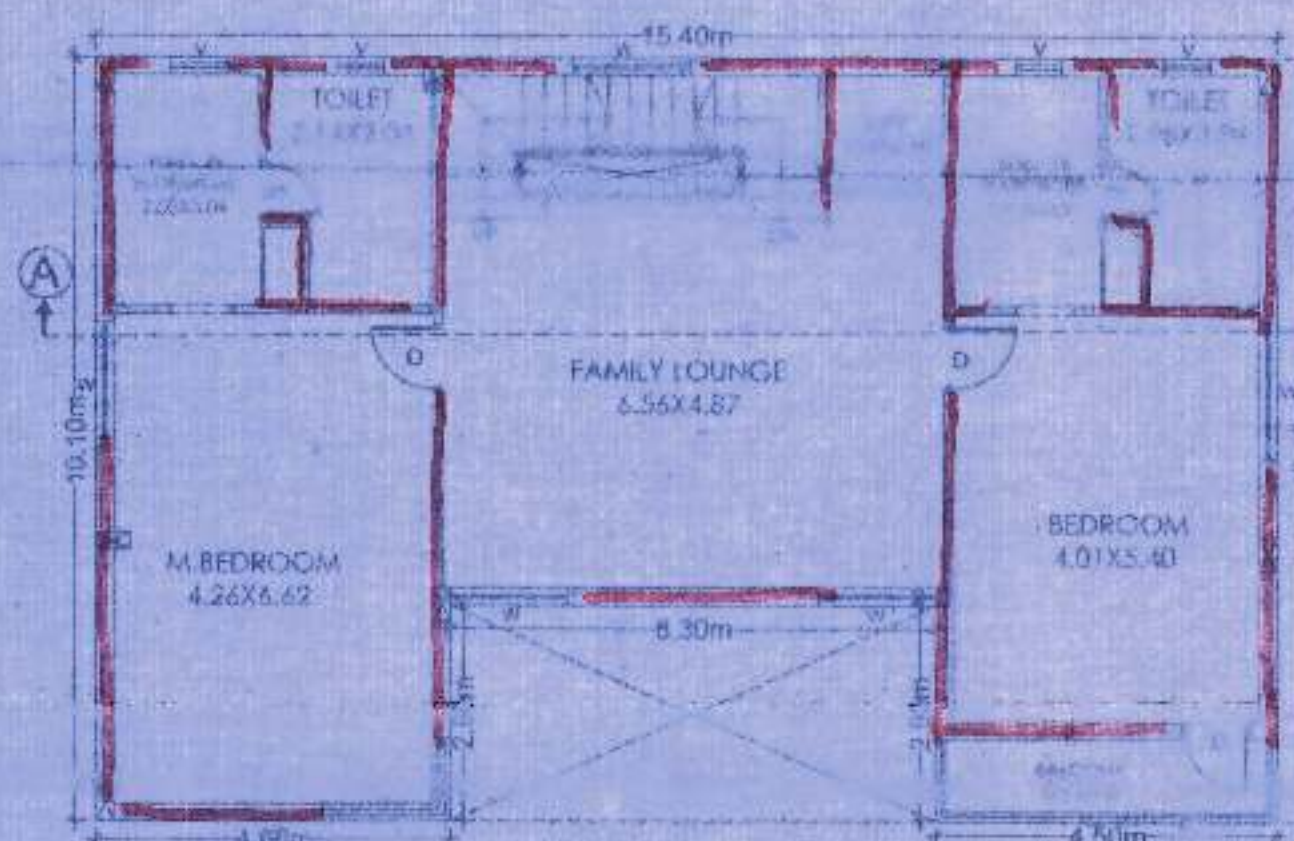

FIRST FLOOR PLAN

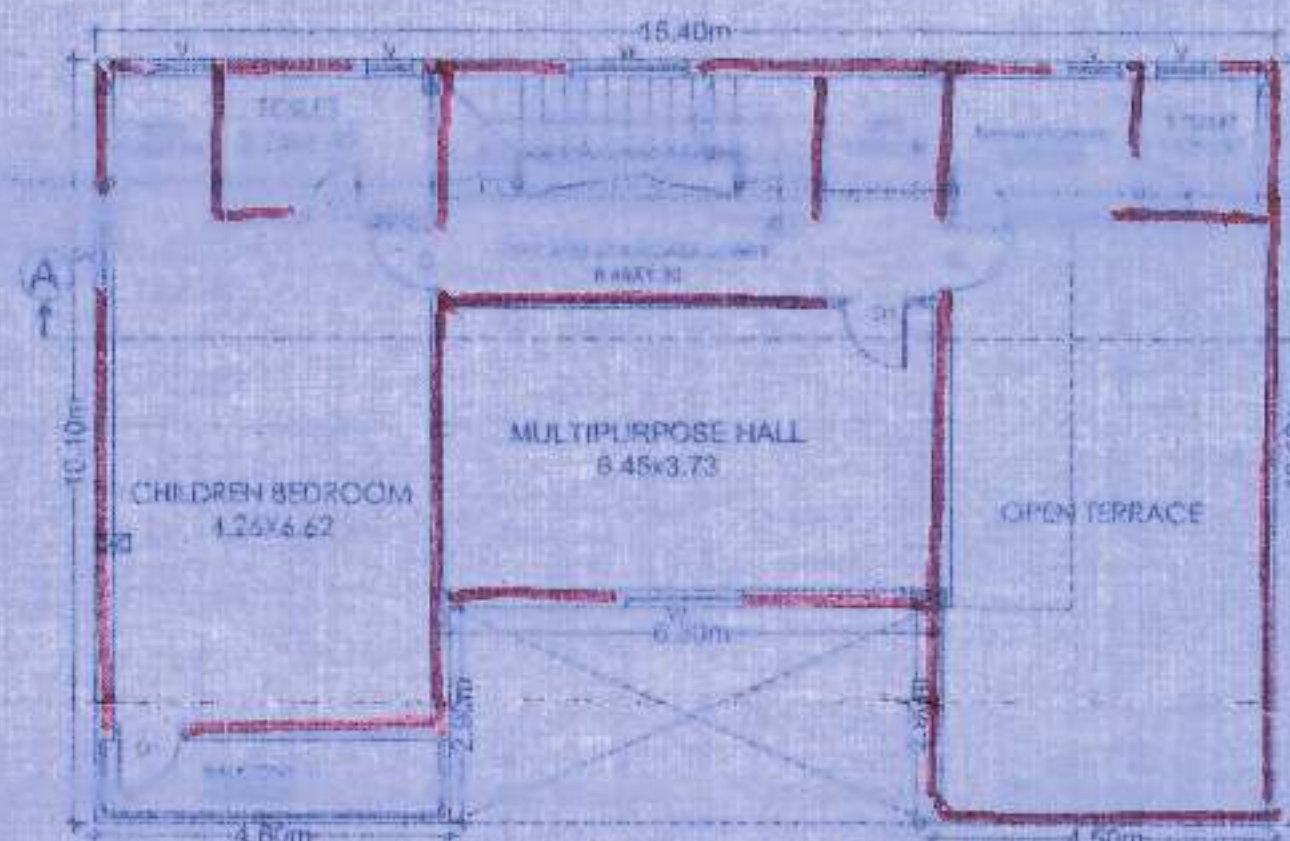

SECOND FLOOR PLAN

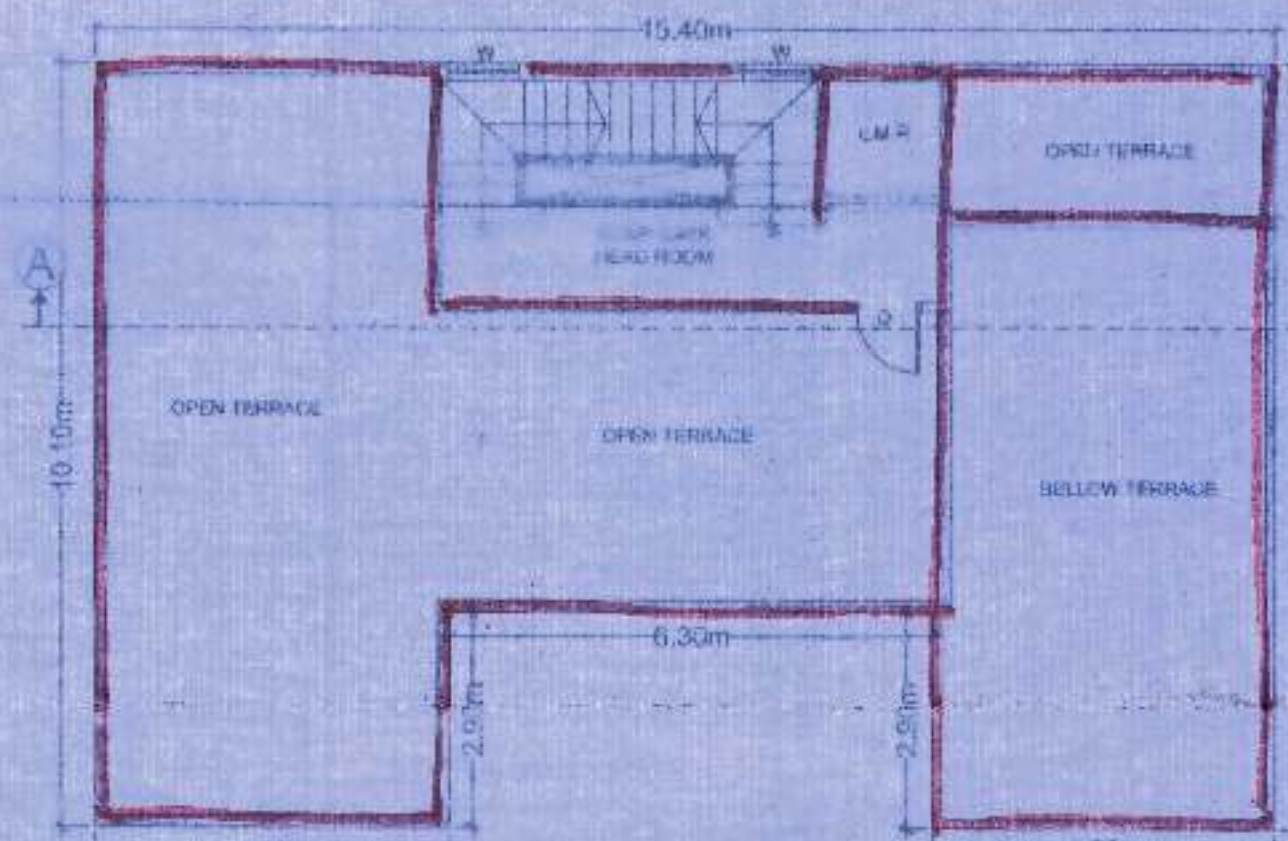

TERRACE FLOOR PLAN

82	54	53	28	POOL	
81	56	52	29	27	01
80	56	51	30	26	02
79	57	50	31	25	03
78	58	49	32	24	04
77	59	48	33	23	05
76	60	47	34	22	06
75	TOT-LOT				
74					
73					
72					
71	61	46	35	21	10
70	62	45	36	20	11
69	63	44	37	19	12
68	64	43	38	18	13
67	65	42	39	17	14
	66	41	40	16	15
AMENITIES			TOT-LOT		

KEY PLAN
NOT TO SCALE.

PLAN SHOWING THE PROPOSED RESIDENTIAL BUILDING PLOT NO. (67 TO 82), GATED COMMUNITY IN Sy. No. 51(PART), SITUATED AT MADIMAGUDA VILLAGE, BERUNGAM PALLY MANDAL, RANGA REDDY DISTRICT, UNDER GHMC LIMITS BELONGING TO:- MRS. VESSELIA WOODS REP. BY ITS MANAGING PARTNER 1. SRI. M. S. NARAYANA REDDY 2. SRI. P. PRASADH REDDY 3. SRI. P. ARJUN REDDY	
AREA DETAILS Total plot area : 284.81 sqm NO OF FLOORS : Ground + 2 Upper floor Permissible Height of the Building : 10.00 mtr Proposed Height of the Building : 9.00 mtr GROUND FLOOR AREA : 136.12 Sqm FIRST FLOOR AREA : 136.12 Sqm SECOND FLOOR AREA : 103.84 Sqm TOTAL AREA : 376.08 Sqm OPEN AREA : 126.89 Sqm	
PROPOSED EXISTING TO BE REMOVED ALL DIMENSIONS ARE IN METERS	SHEET NO. : 28 OF 32
SPECIFICATIONS FOUNDATION : R.C.C. FOOTING & C.C. BED BASISMENT : C.C. IN CEMENT MORTAR SUBSTRUCTURE : R.C.C. FRAME WORK & BRICK WALLS COLUMN BEAM SLAB : R.C.C. UNITILE CHAISE : R.C.C. PLASTERING : CEMENT MORTAR FLOORING : MARBLE / VERIFIED TILES DOORS & WINDOWS : G.T. WOOD FRAME / GLASS	
OPENINGS DOORS : WD : 1.07 X 2.00 OW : 0.80 X 2.00 W : 0.75 X 2.00 WINDOWS : W : 1.82 X 1.20 W : 1.30 X 1.20 W : 0.90 X 1.20 VENTILATORS : V : 0.40 X 0.60	
REFERENCE : NORTH SCALE : 1:100	
SIGNATURE OF THE DWGNER SIGNATURE OF THE BUILDER SIGNATURE OF THE STRUCTURAL ENGINEER SIGNATURE OF THE ARCHITECT	



FOR PARTY

FILE No. 95810/03/09/2016/Ho
PERMIT No. 53419/Ho/W2/cir-V/2016. DATED 25.01.2018.

subject to conditions inscribed on sheet no () should be followed

COMMISSIONER
Greater Hyderabad Municipal Corporation
Hyderabad