




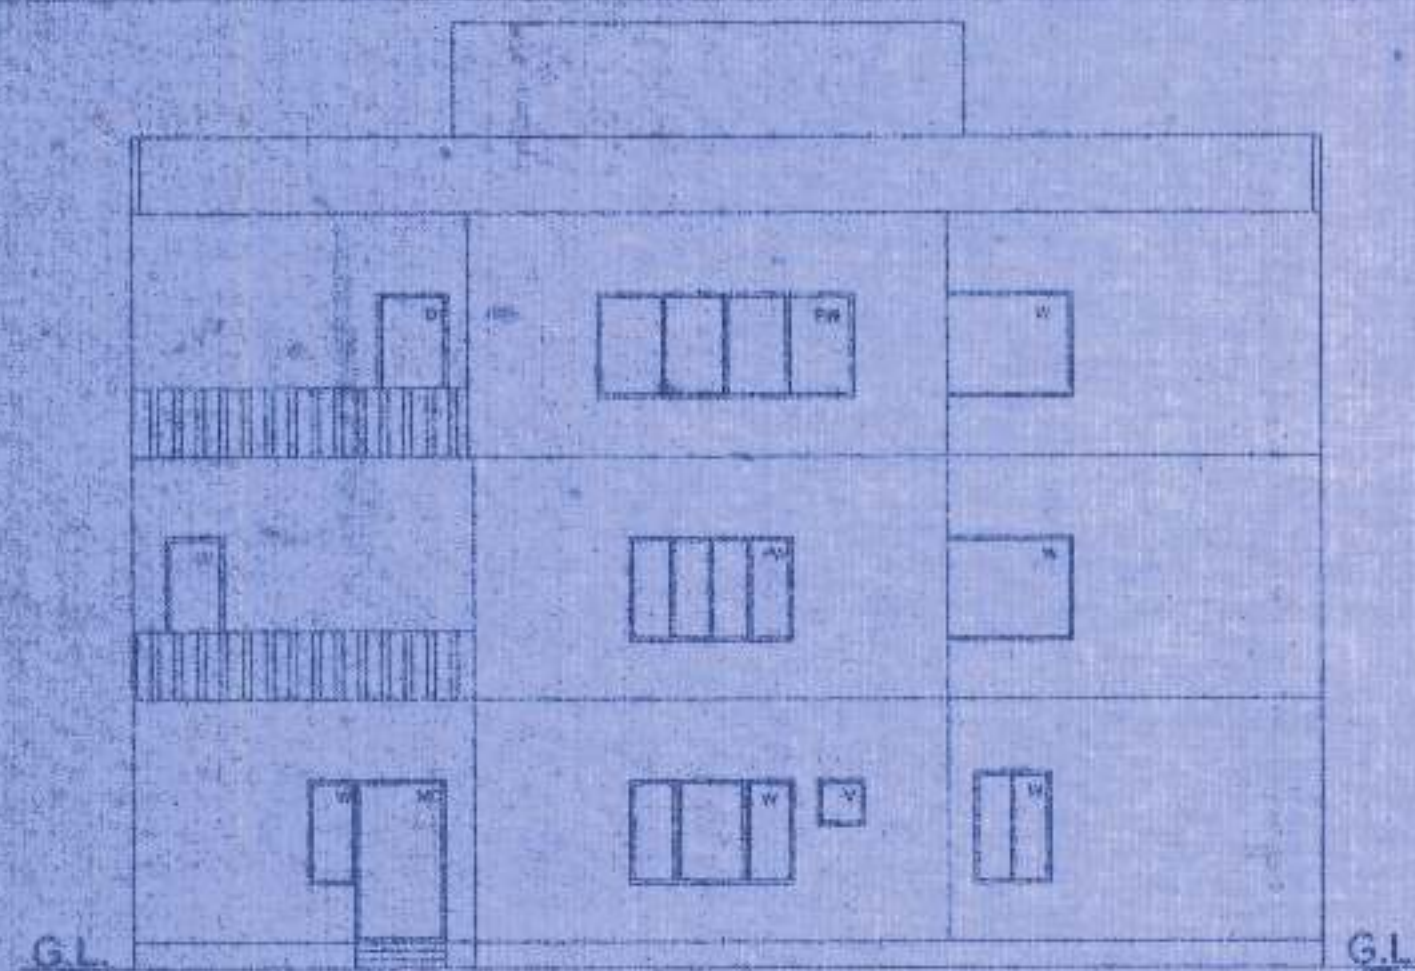

FRONT ELEVATION

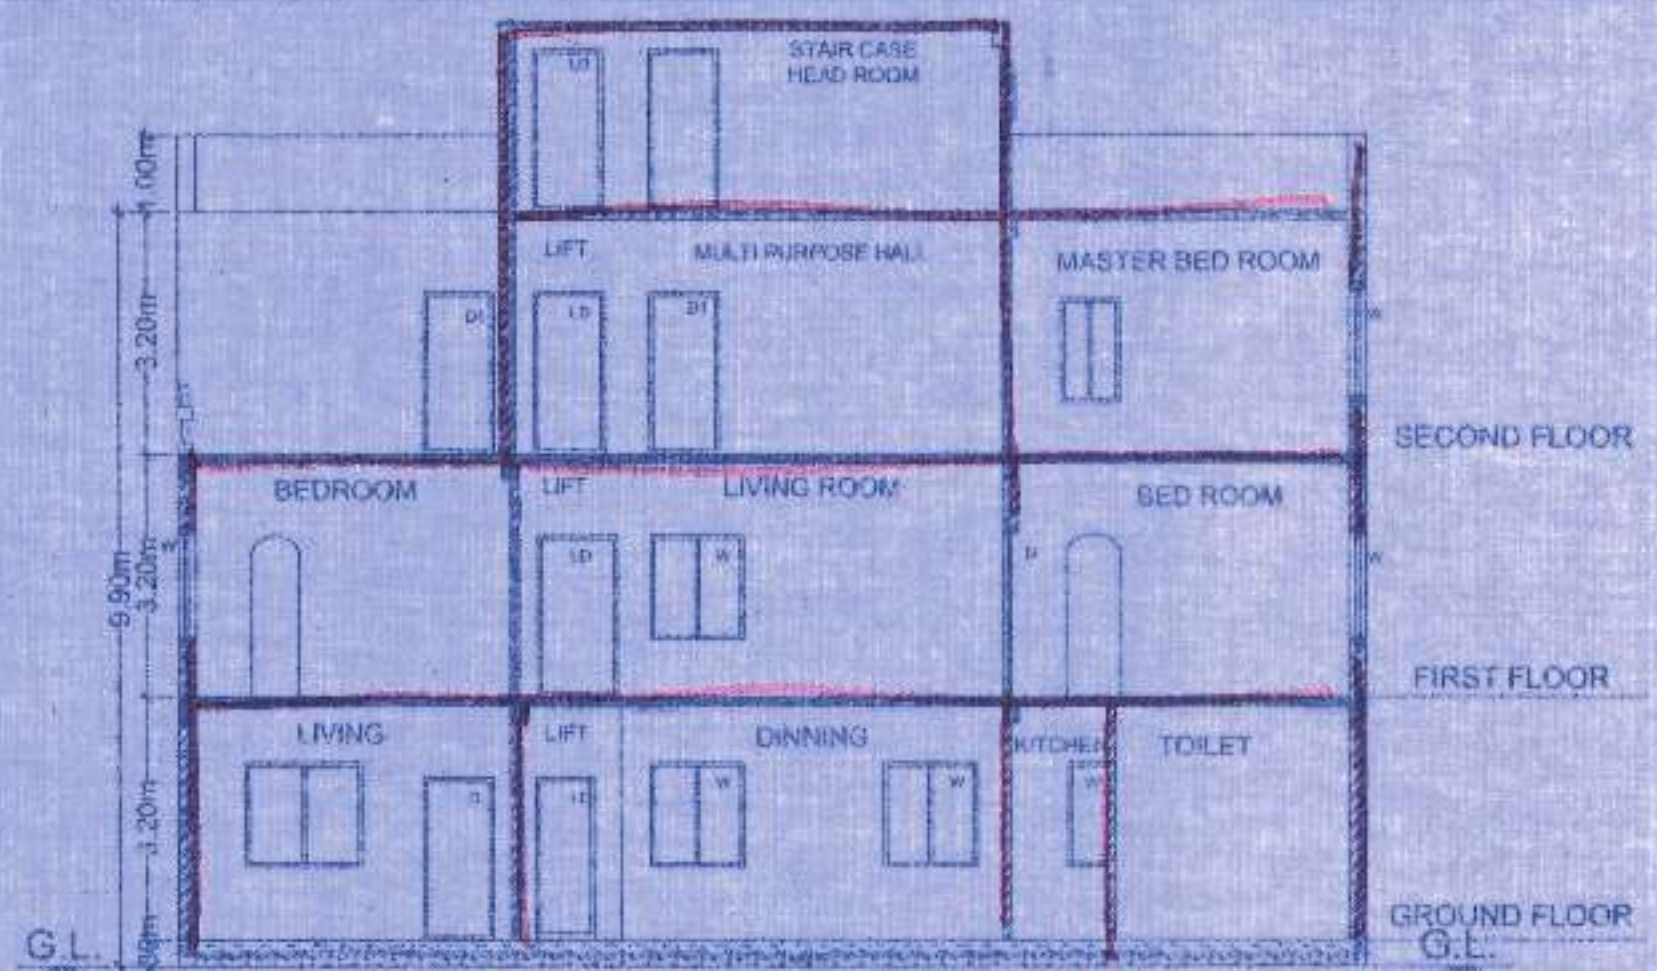

SECTION AT-AA'

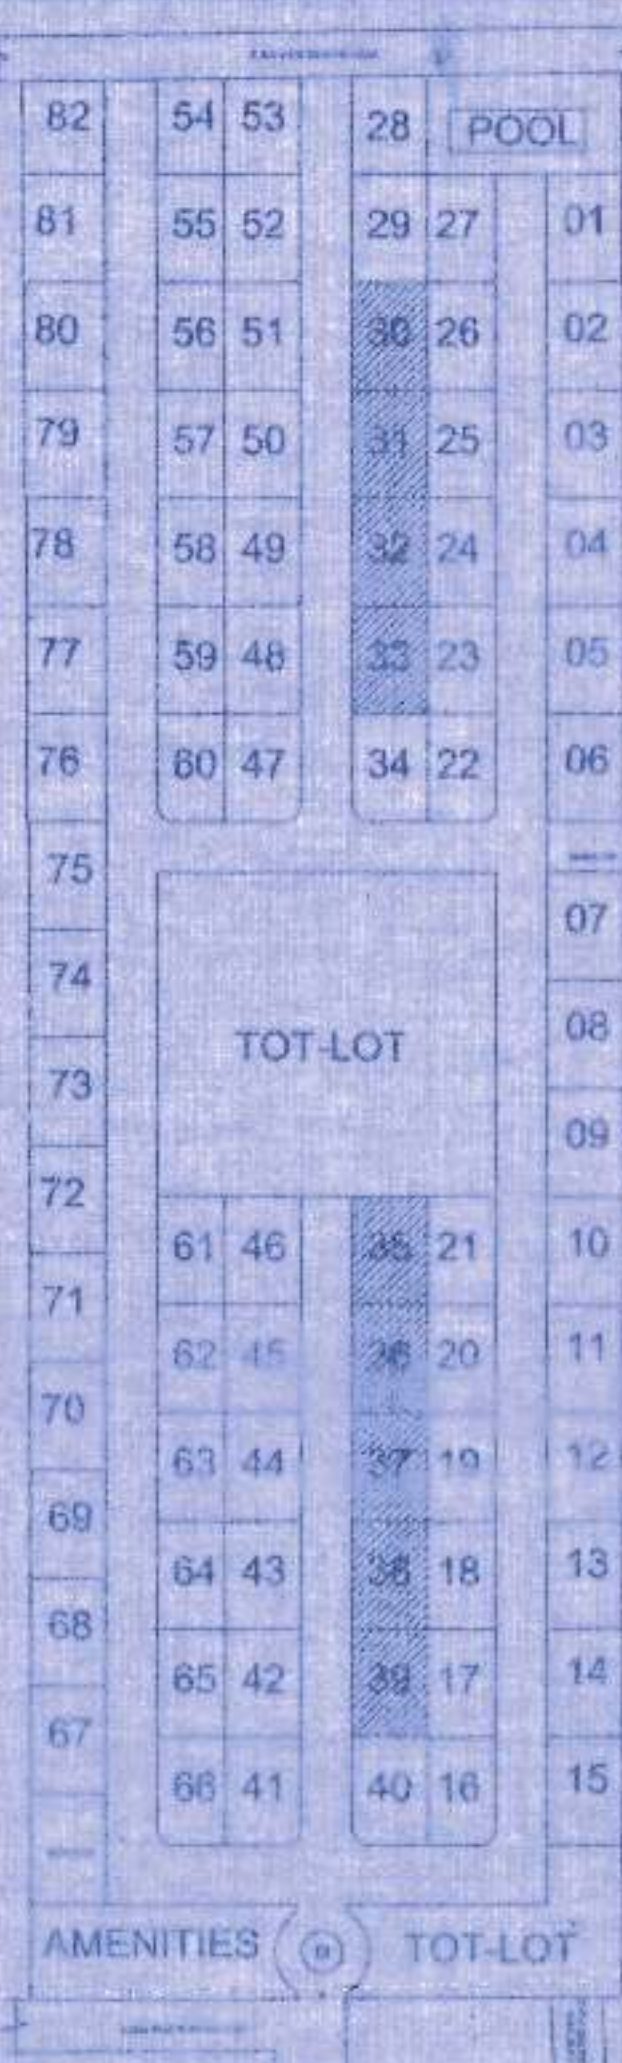


SITE PLAN




PLAN OF PERCOLATION PIT
WATER HARVESTING PIT




CROSS SECTION OF RECHARGE PIT

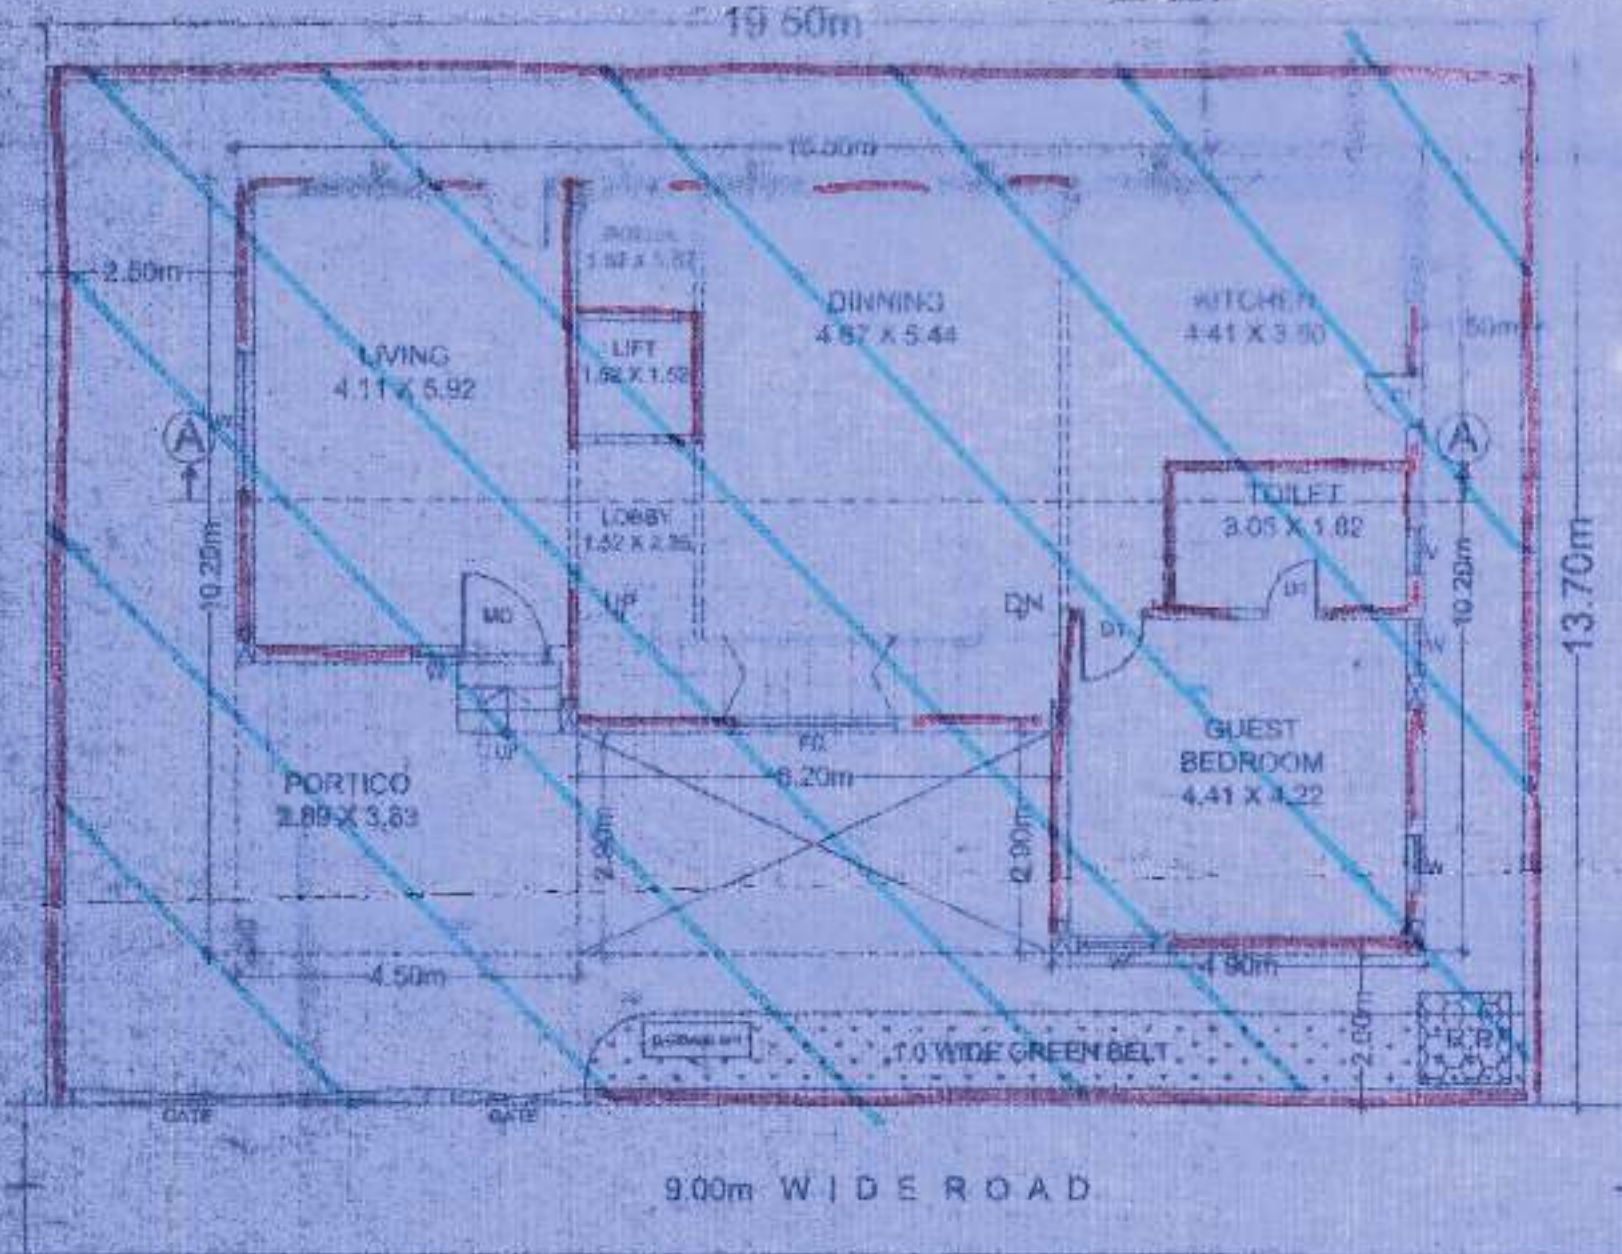


GROUND FLOOR PLAN

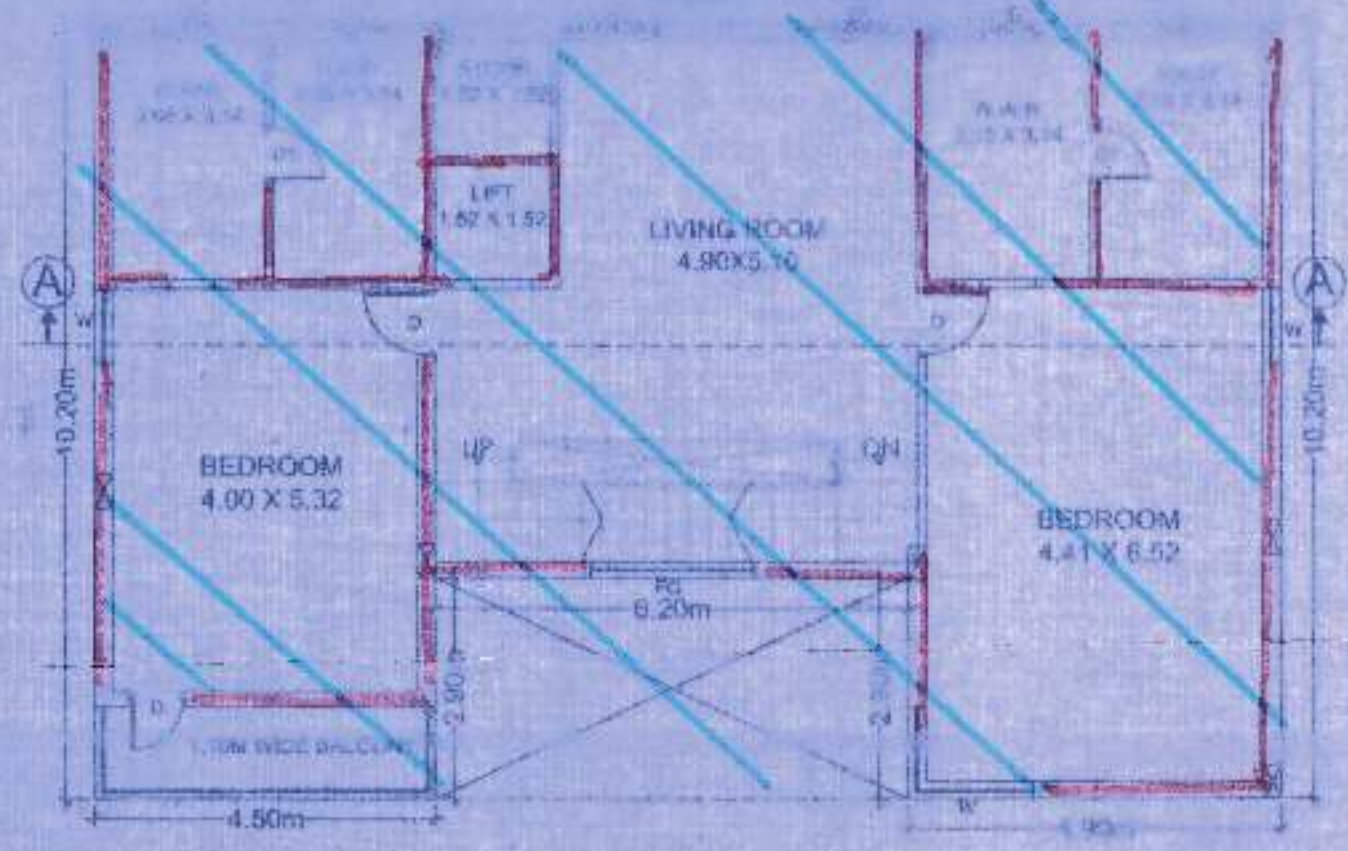

FIRST FLOOR PLAN

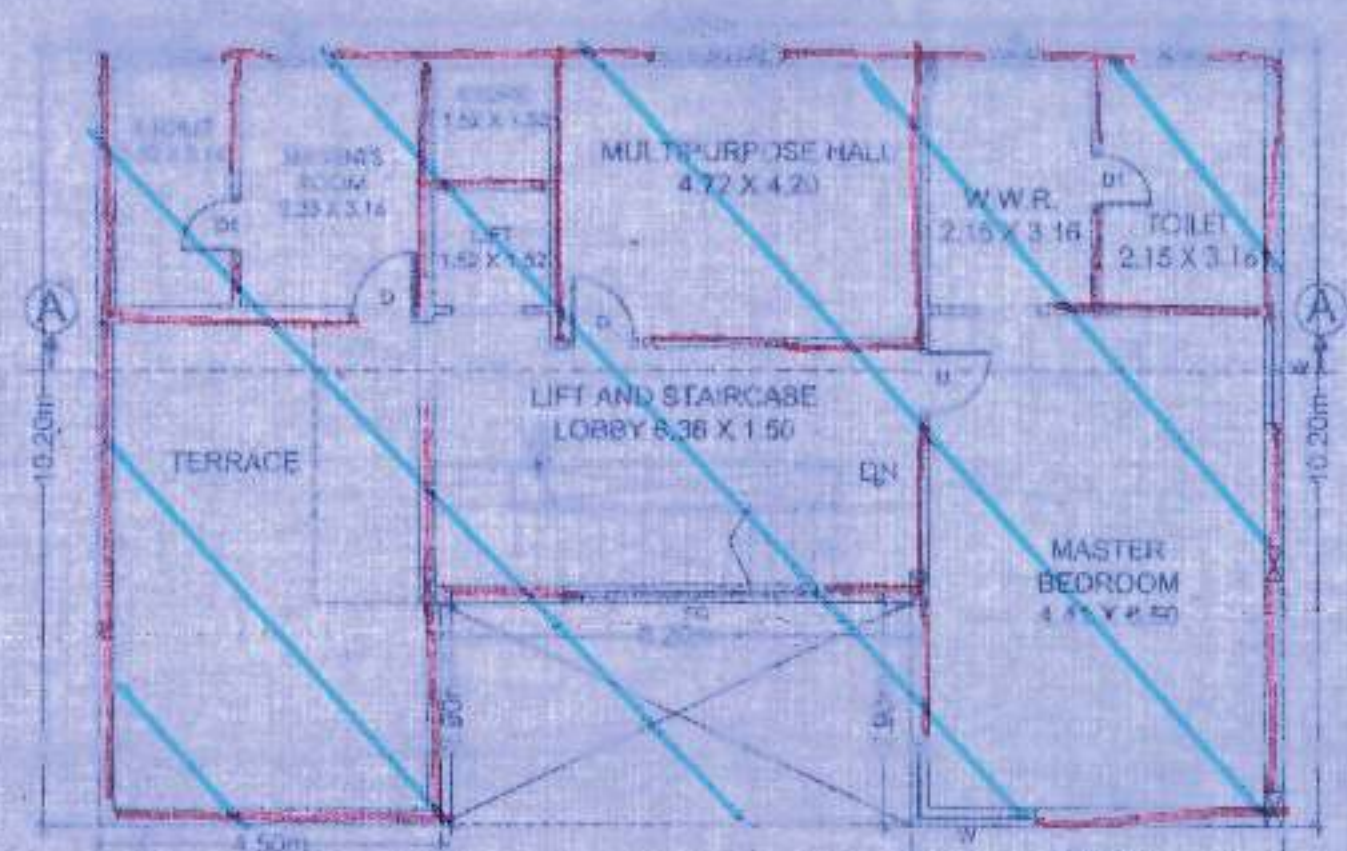

SECOND FLOOR PLAN

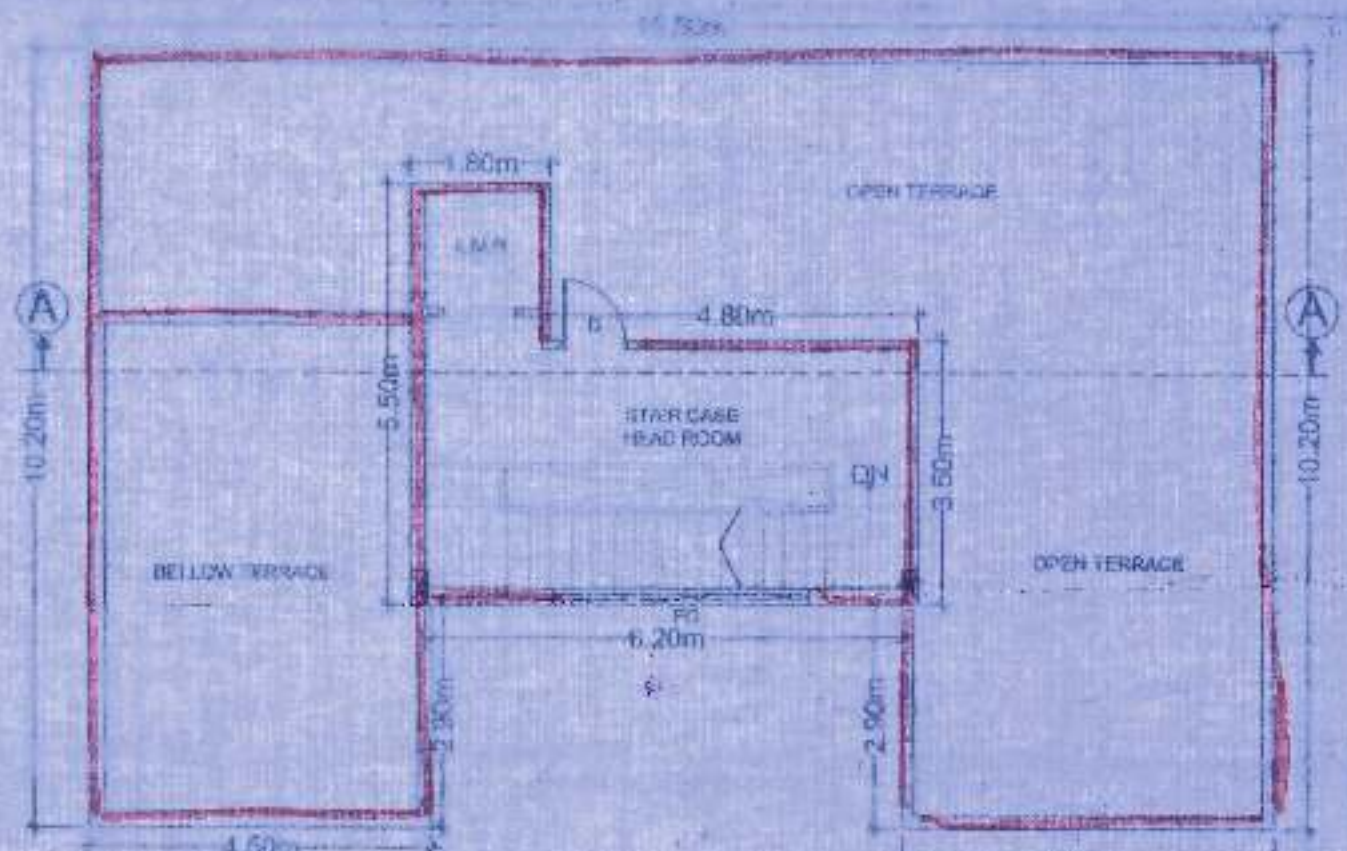

TERRACE FLOOR PLAN

PORTICO for plot nos. 31 & 32 with HOUSING

31/4/17
11:30 AM
P. S. S. S. S. S.

OFFICE NO. 1

DATE: 31/4/17

TIME: 11:30 AM

PERSON: P. S. S. S. S.

PLAN SHOWING THE PROPOSED RESIDENTIAL BUILDING PLOT NO. (30 TO 33) & (35 TO 39) GATED COMMUNITY IN Sy. No. 51(PAR-I) SITUATED AT MADINAGUDA VILLAGE, SERULINDAM PALLY MANDAL, RANGA REDDY DISTRICT, UNDER GHMC LIMITS

BELONGING TO:-

MRS. VESSELIA WOODS
REP. BY ITS MANAGING PARTNER
1. SRI M. SIVASANDIA REDDY
2. SRI P. PRASHANTH REDDY
3. SRI P. ARASAM REDDY

AREA DETAILS

Total plot area : 267.56 sqmts

NO. OF FLOORS : Ground + 2 Upper floor

Permissible Height of the Building : 10.00 mts

Proposed Height of the Building : 9.90 mts

GROUND FLOOR AREA : 140.82 Sqmts

FIRST FLOOR AREA : 140.82 Sqmts

SECOND FLOOR AREA : 112.19 Sqmts

TOTAL AREA : 393.83 Sqmts

OPEN AREA : 126.74 Sqmts

PROPOSED

FOOTING

TO BE DISMANTLED

ALL DIMENSIONS ARE IN METRES

SHEET NO. 13 OF 32

SPECIFICATIONS

FOUNDATION : R.C.C. FOOTING & C.C. BED

BASEMENT : C.F.S. IN CEMENT MORTAR

SUPERSTRUCTURE : R.C.C. FRAME WORK & BRICK WALLS

COLUMN, BEAM, LAB, LINTEL, CHAJJAS, ST. CASE ETC. : R.C.C.

PLASTERING : CEMENT MORTAR

FLOORING : MARBLE / VERIFIED TILES

DOORS & WINDOWS : C.T. WOOD FRAME / GLASS

OPENINGS

DOORS : MD 1.07 X 2.08

DOORS : D1 0.90 X 2.00

DOORS : D2 0.75 X 2.00

WINDOWS : W 1.80 X 1.20

WINDOWS : W1 1.20 X 1.20

WINDOWS : W2 0.90 X 1.20

VENTILATORS : V 0.80 X 0.80

REFERENCE : NORTH

SCALE : 1 : 100

SIGNATURE OF THE ENGINEER

SIGNATURE OF THE ARCHITECT



FOR PARTY

FILE No: 95810/03109/2016/142
PERMIT No: DATED 05.04.18
53419/10/142 (air-1)/2016.

subject to conditions inscribed on sheet no (1) should be followed

05/04/18
COMMISSIONER
Greater Hyderabad Municipal Corporation
Hyderabad