


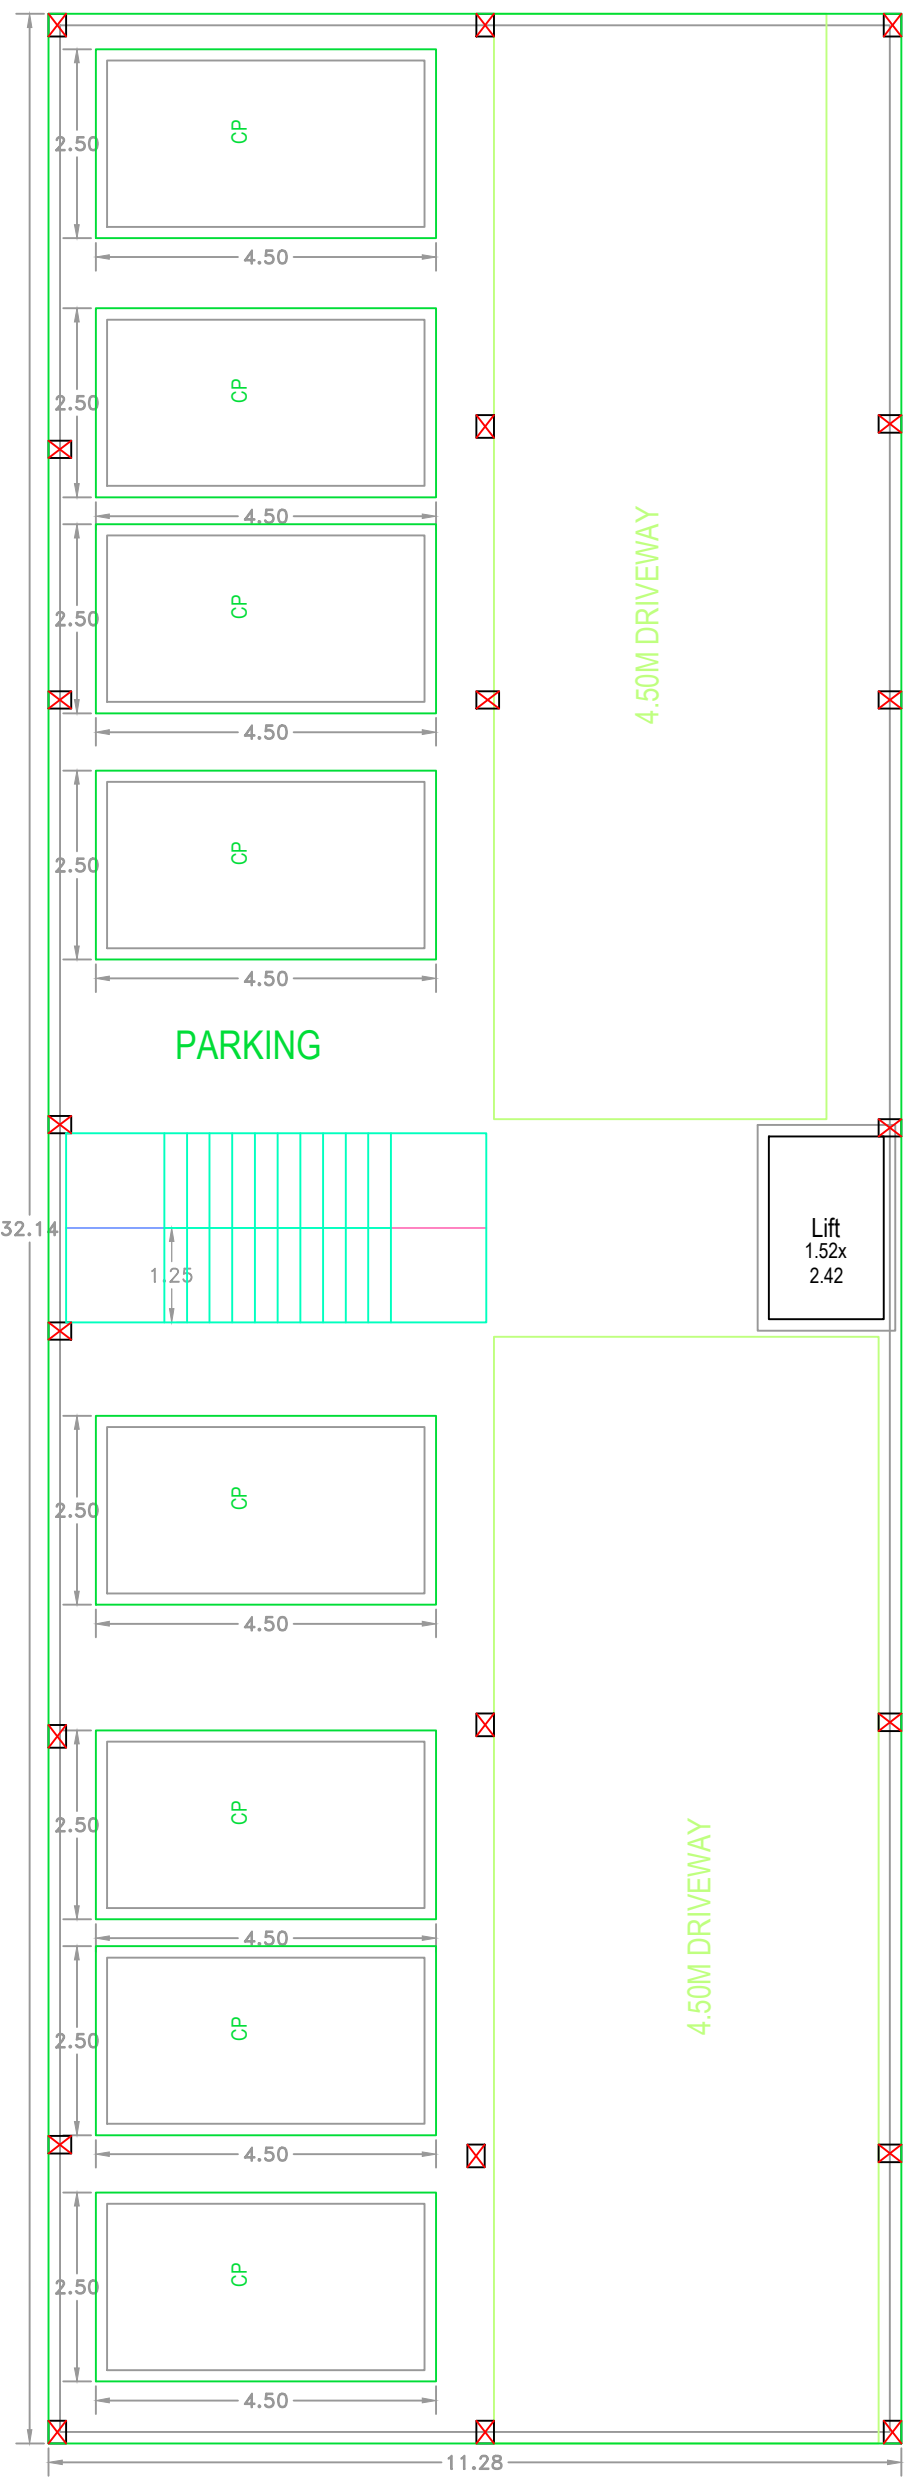


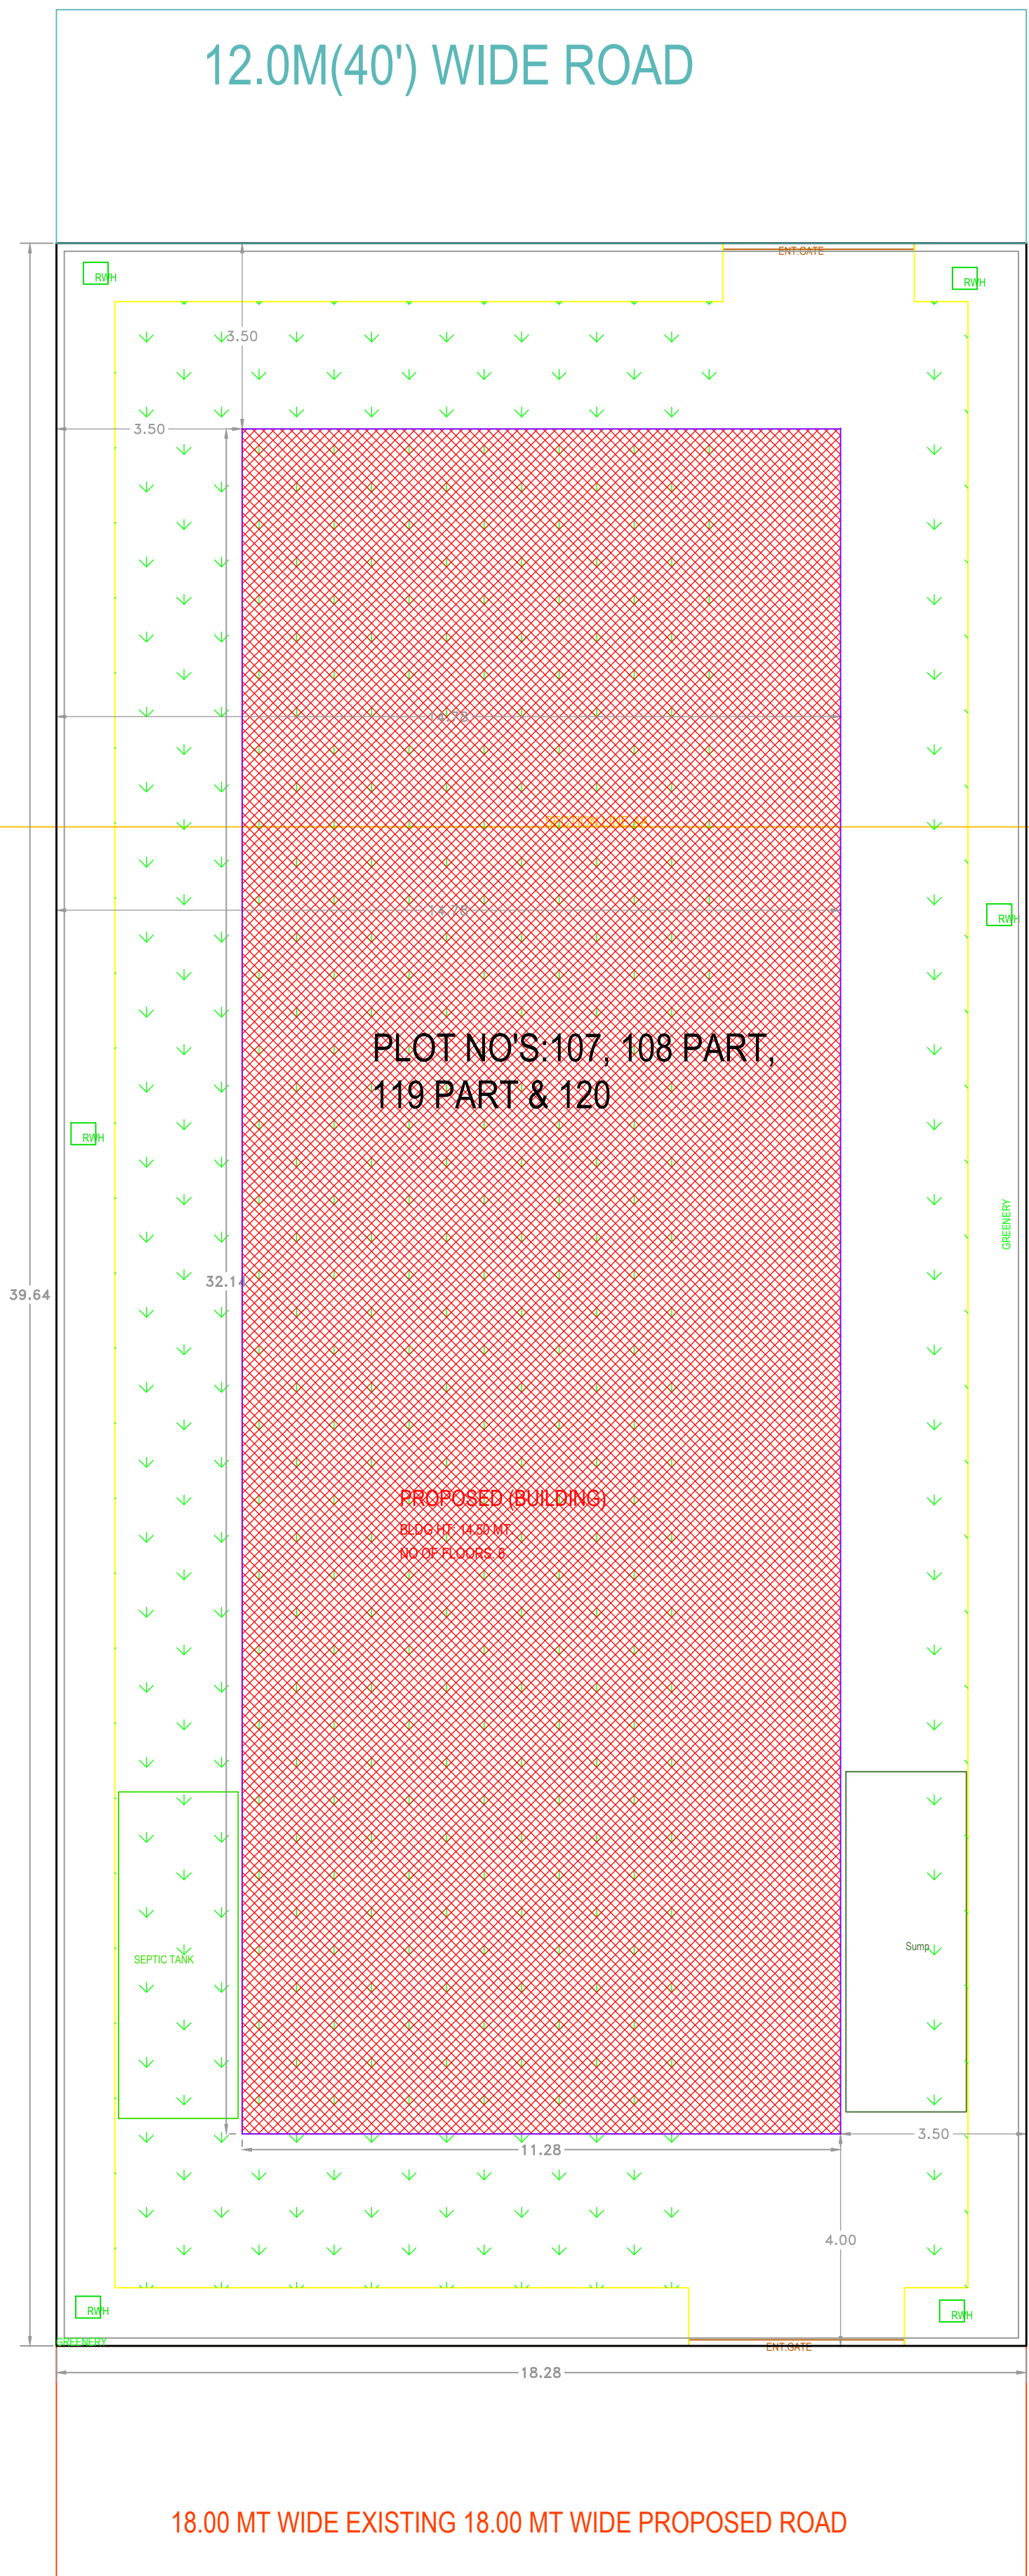


STILT ONE FLOOR
PLAN
(SCALE=1:100)

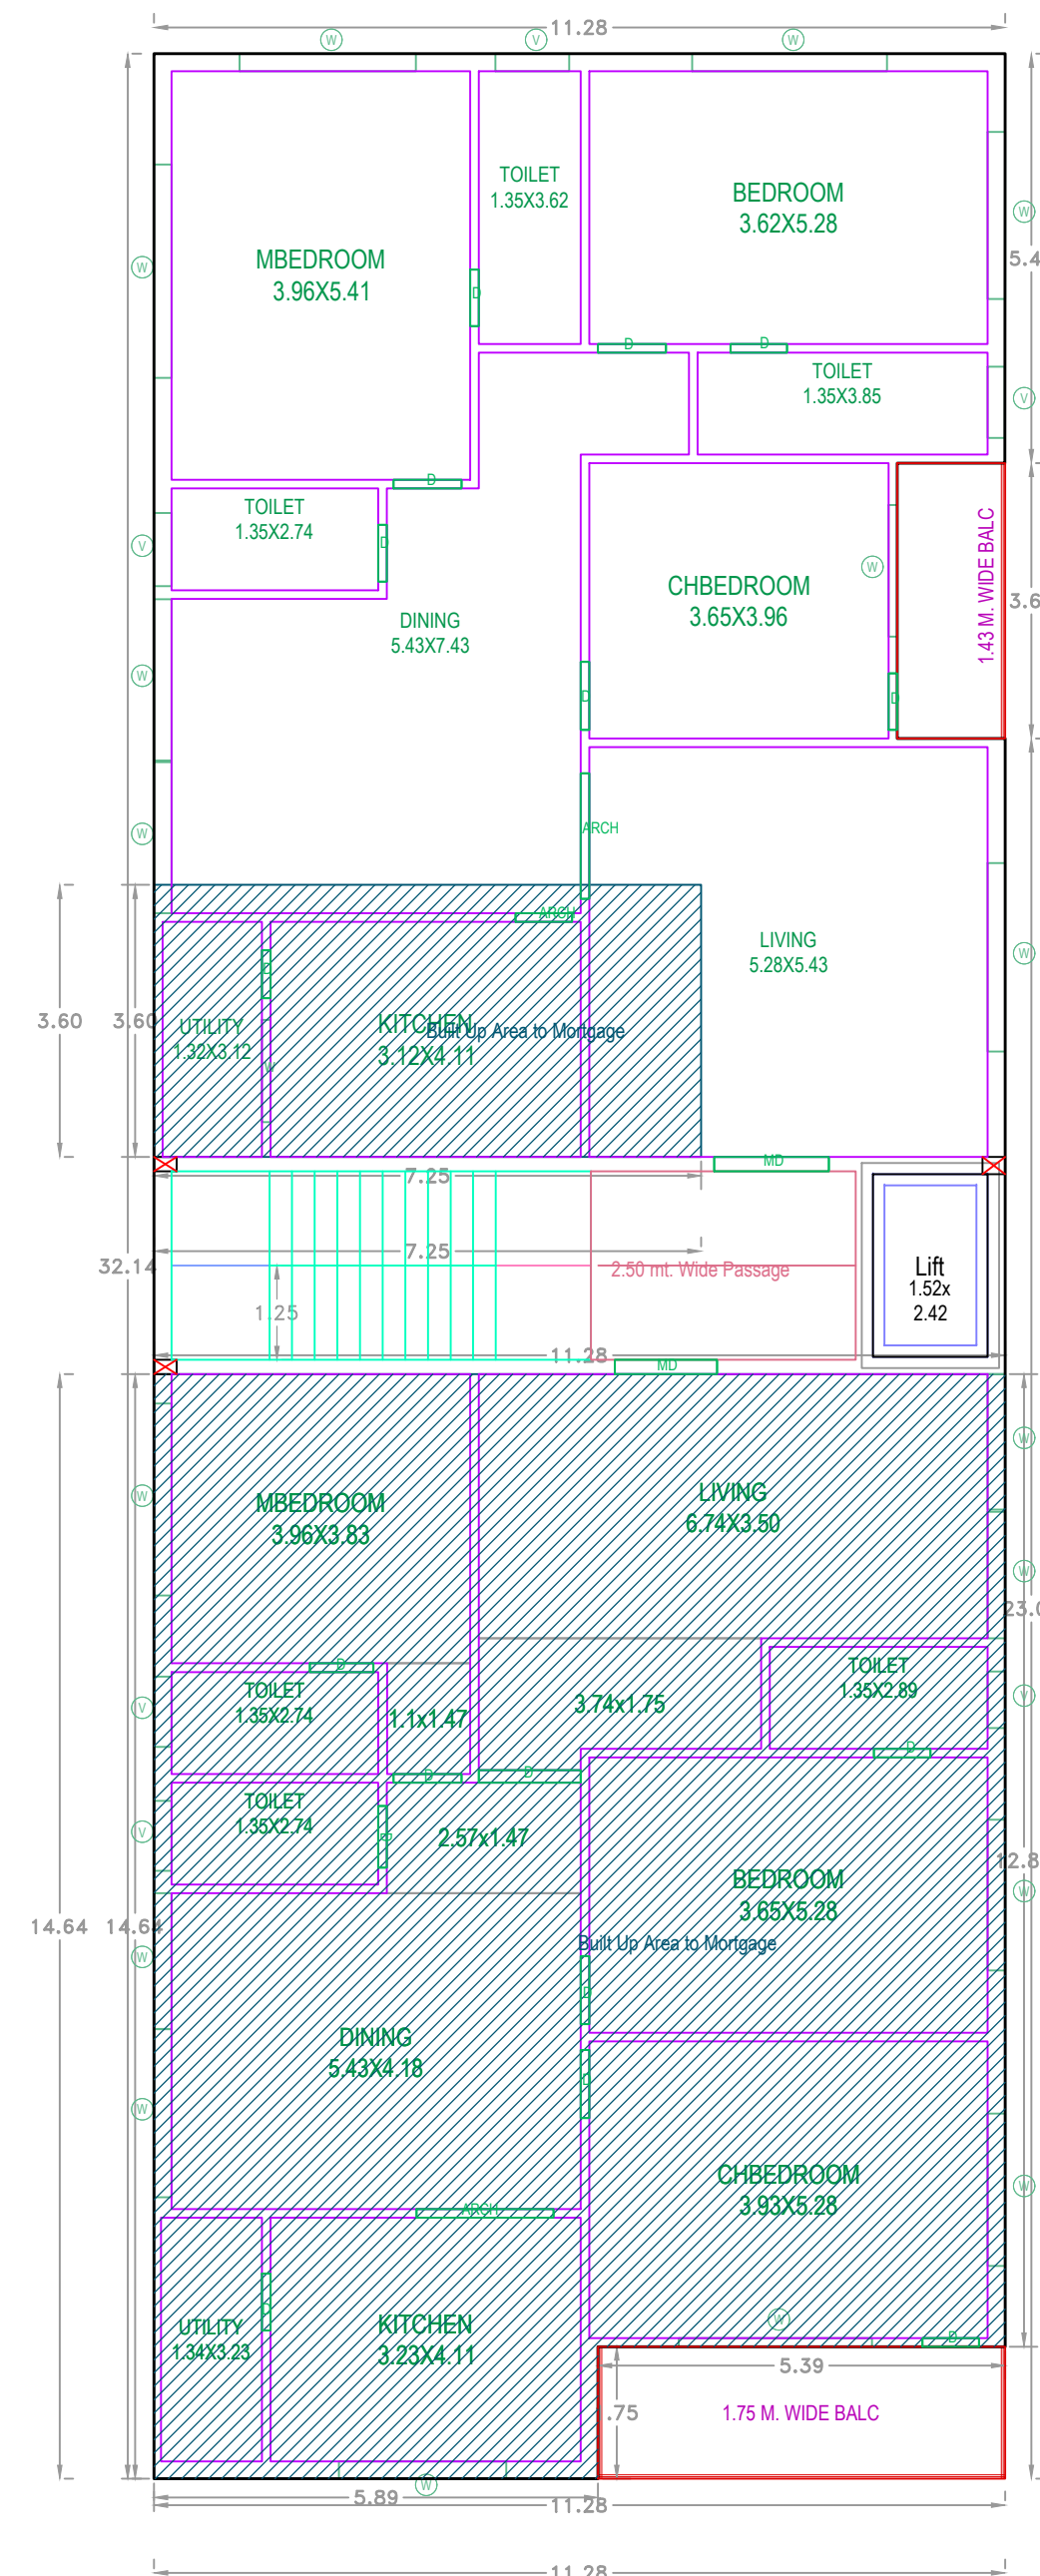

FIRST FLOOR PLAN
(SCALE=1:100)

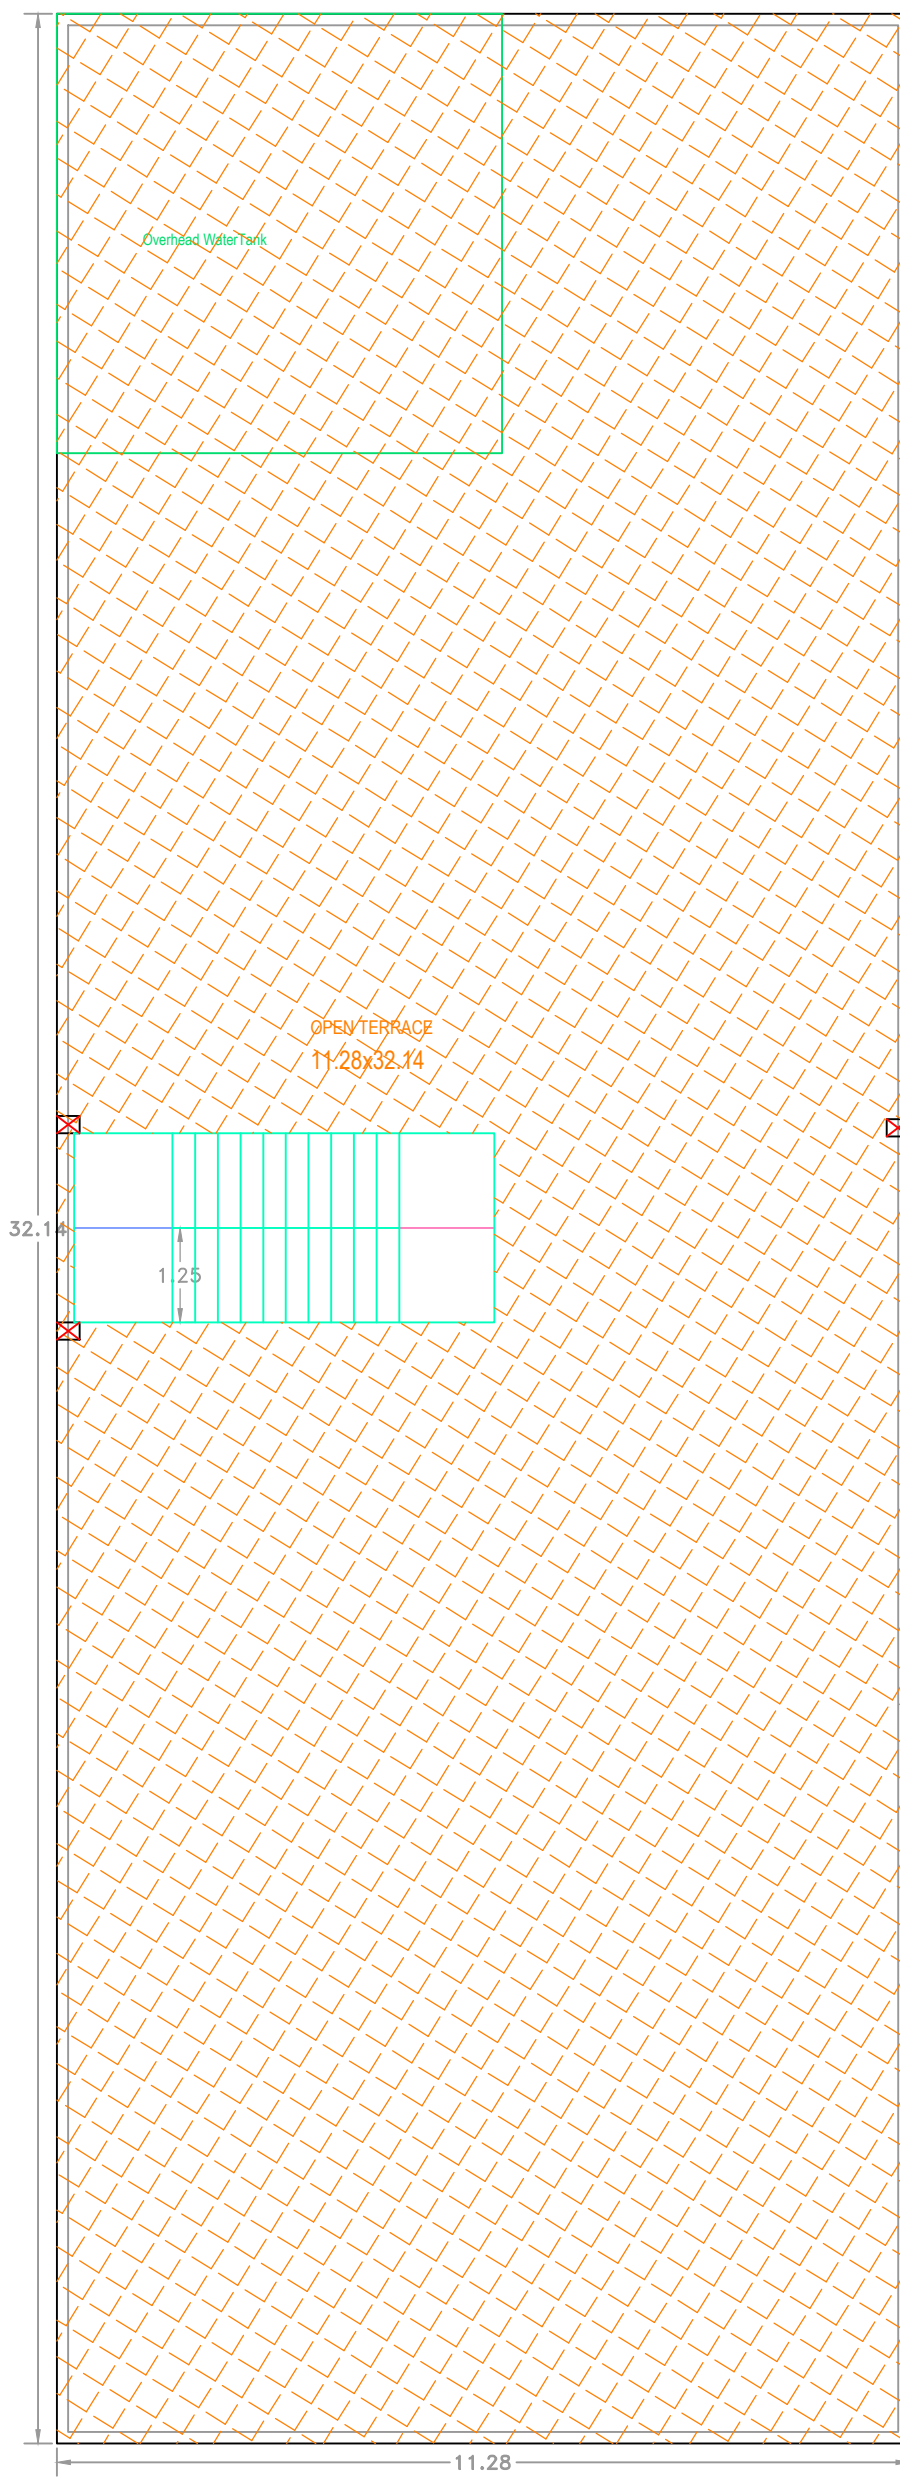

TERRACE FLOOR
PLAN
(SCALE=1:100)

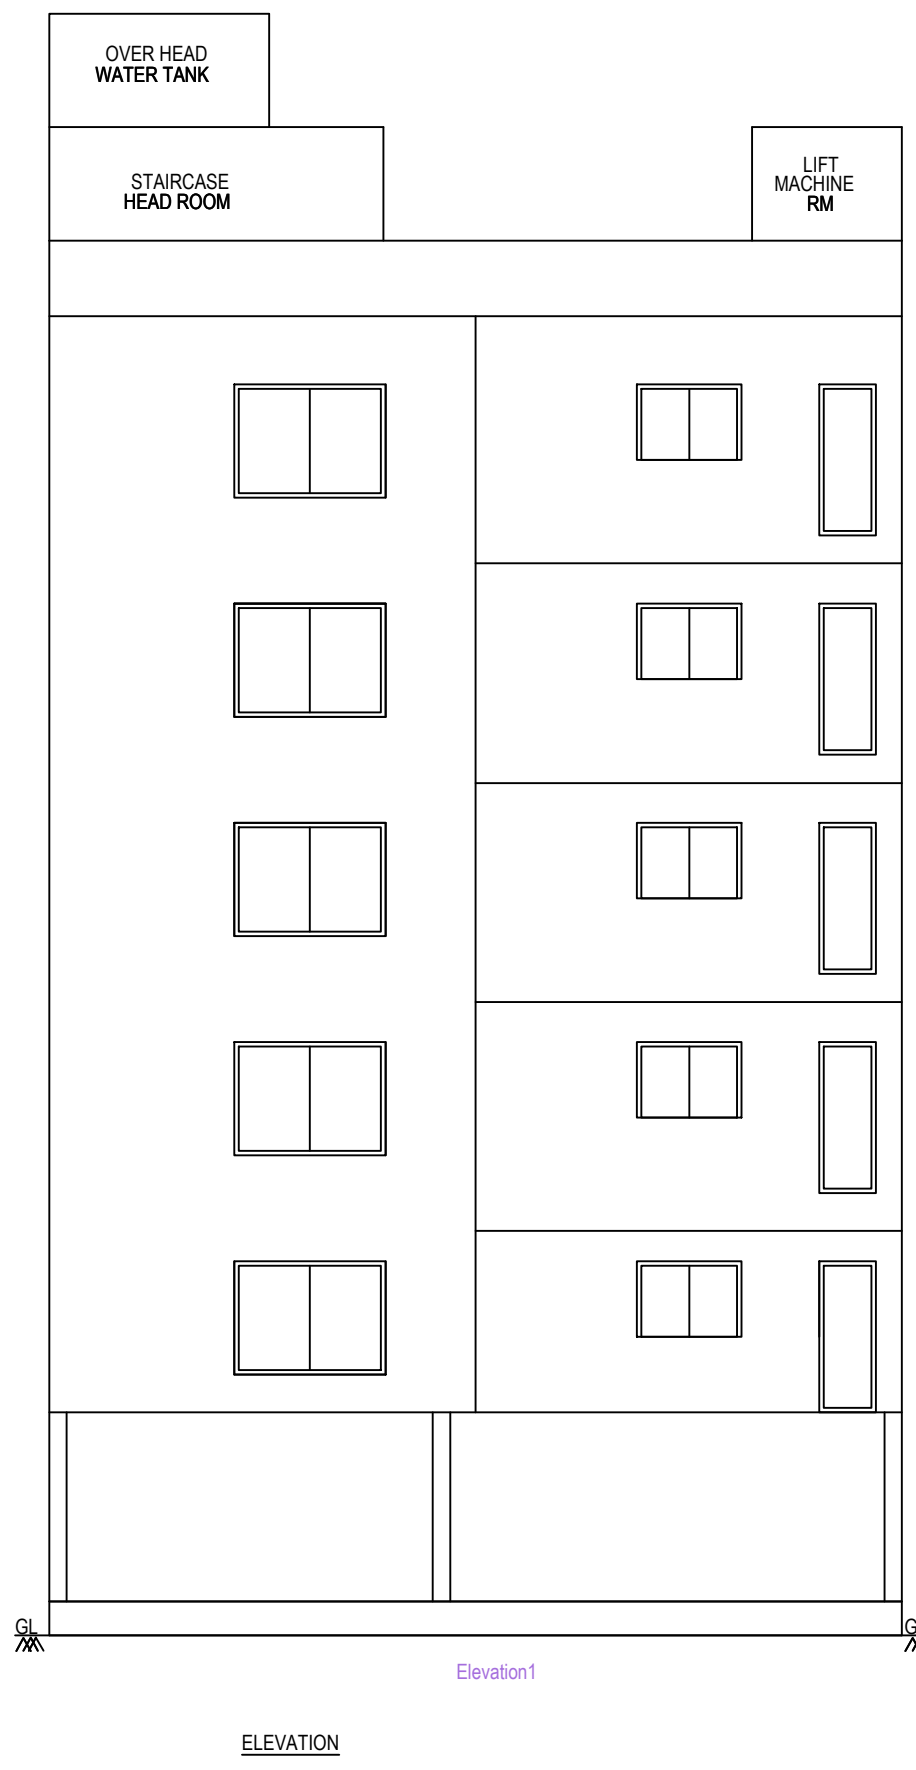
ELEVATION

SCHEDULE OF JOINERY			
BUILDING NAME	NAME	L X H	NOS
PROPOSED (BUILDING)	D	0.64 X 2.10	05
PROPOSED (BUILDING)	D	0.75 X 2.10	39
PROPOSED (BUILDING)	D	0.77 X 2.10	04
PROPOSED (BUILDING)	D	0.82 X 2.10	01
PROPOSED (BUILDING)	D	0.84 X 2.10	01
PROPOSED (BUILDING)	D	0.90 X 2.10	30
PROPOSED (BUILDING)	D	1.33 X 2.10	05
PROPOSED (BUILDING)	MD	1.36 X 2.10	05
PROPOSED (BUILDING)	ARCH	1.43 X 2.10	04
PROPOSED (BUILDING)	MD	1.52 X 2.10	05
PROPOSED (BUILDING)	ARCH	1.67 X 2.10	01
PROPOSED (BUILDING)	ARCH	1.82 X 2.10	05



SCHEDULE OF JOINERY			
BUILDING NAME	NAME	L X H	NOS
PROPOSED (BUILDING)	V	0.75 X 1.20	05
PROPOSED (BUILDING)	V	0.93 X 1.20	10
PROPOSED (BUILDING)	V	0.95 X 1.20	05
PROPOSED (BUILDING)	V	0.97 X 1.20	05
PROPOSED (BUILDING)	V	0.98 X 1.20	05
PROPOSED (BUILDING)	W	1.35 X 1.20	05
PROPOSED (BUILDING)	W	1.67 X 1.20	05
PROPOSED (BUILDING)	W	1.75 X 1.20	06
PROPOSED (BUILDING)	W	1.79 X 1.20	05
PROPOSED (BUILDING)	W	1.80 X 1.20	01
PROPOSED (BUILDING)	W	1.99 X 1.20	04

FLOOR NAME	SIZE	TOTAL AREA
FIRST FLOOR PLAN	1.43 X 3.65 X 1	14.66
	1.75 X 5.40 X 1	
TYPICAL - 2, 3, 4 & 5 FLOOR PLAN	1.43 X 3.65 X 1 X 4	58.64
	1.75 X 5.40 X 1 X 4	
TOTAL	-	73.30

BUILDING USE/SUBUSE DETAILS				
BUILDING NAME	BUILDING USE	BUILDING SUBUSE	BUILDING TYPE	FLOOR DETAILS
PROPOSED (BUILDING)	Residential	Residential Apartment Bldg	NA	1 Stlt + 5 upper floors

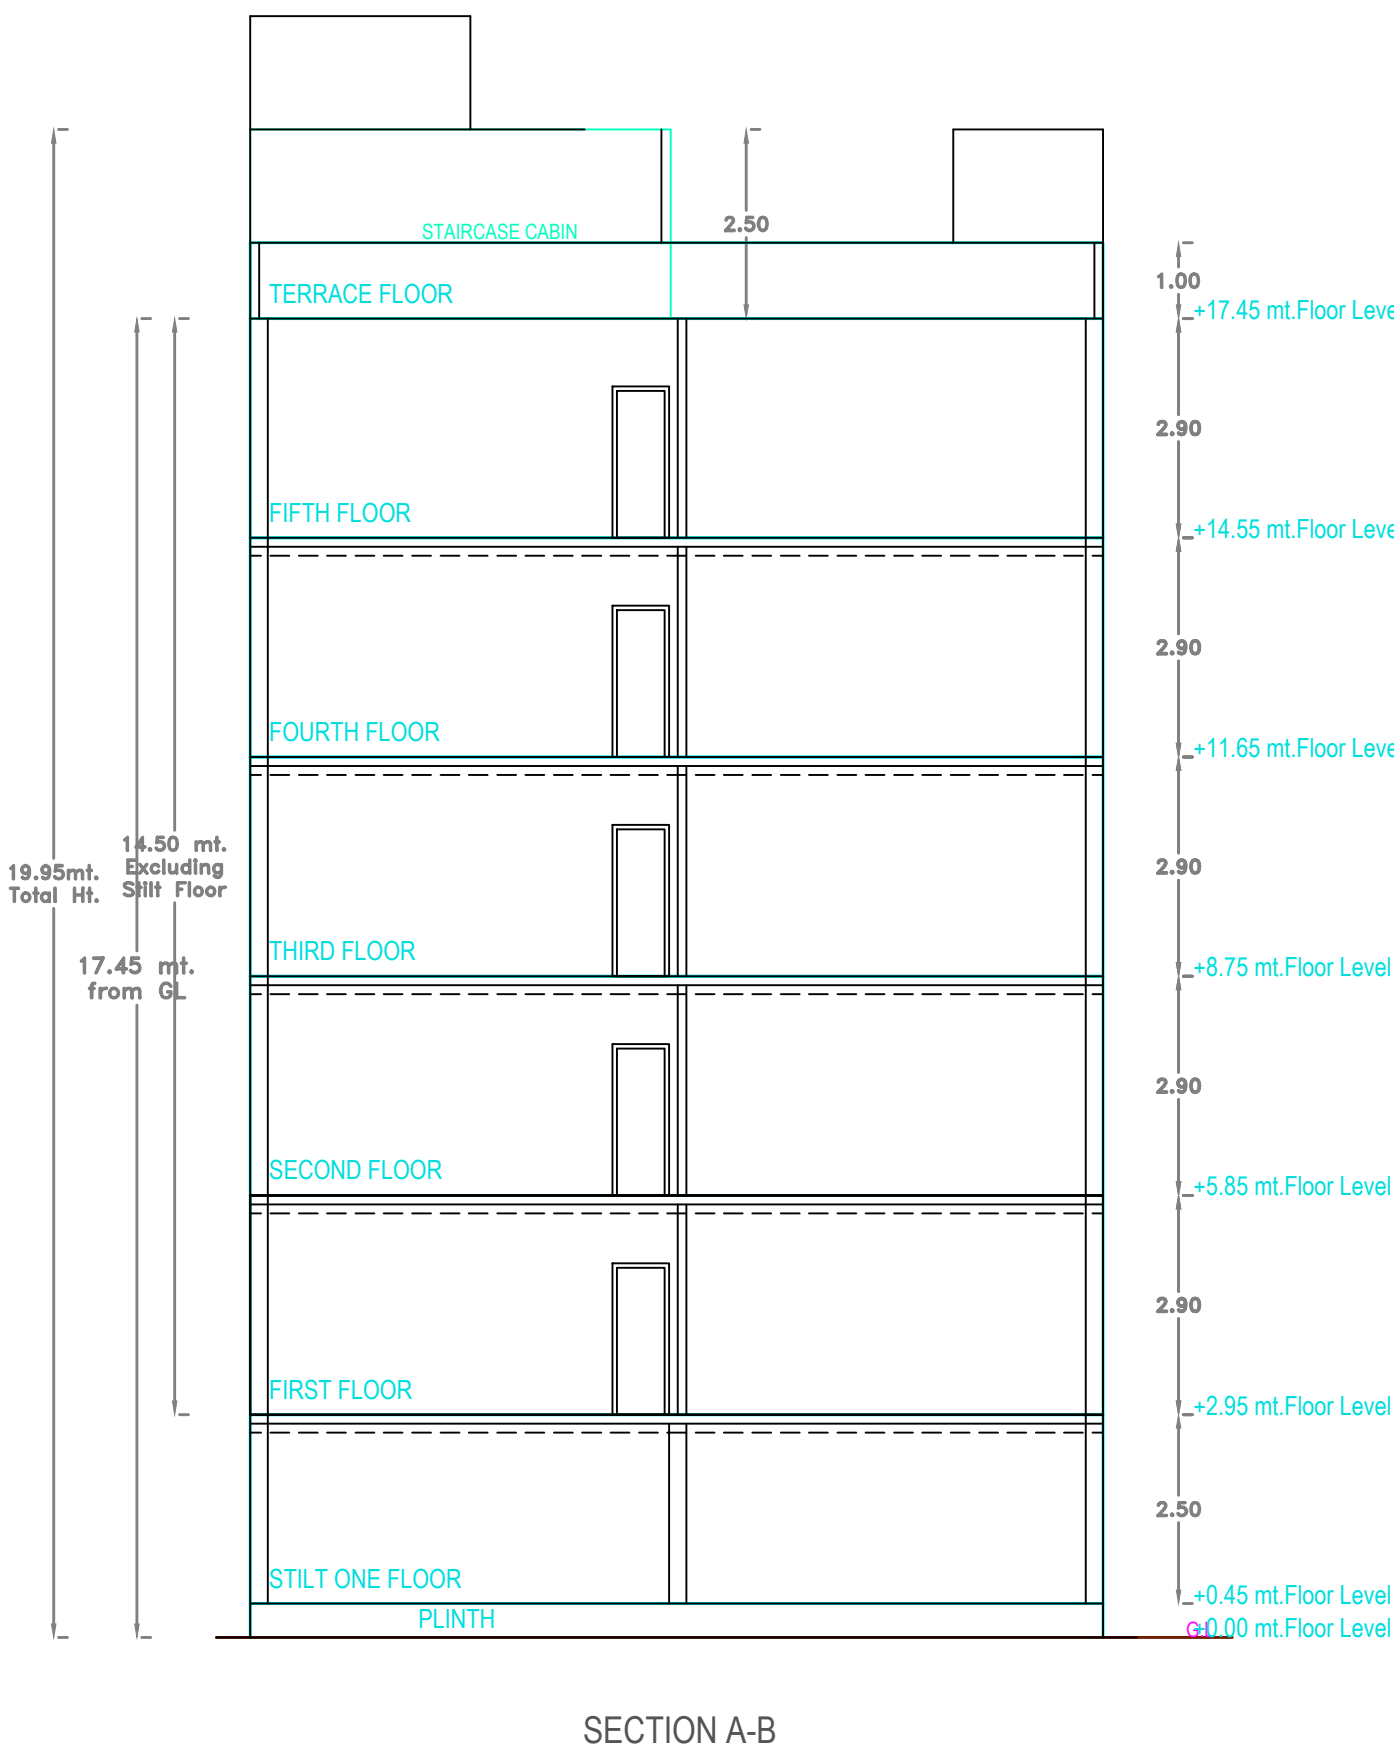

SECTION A-B

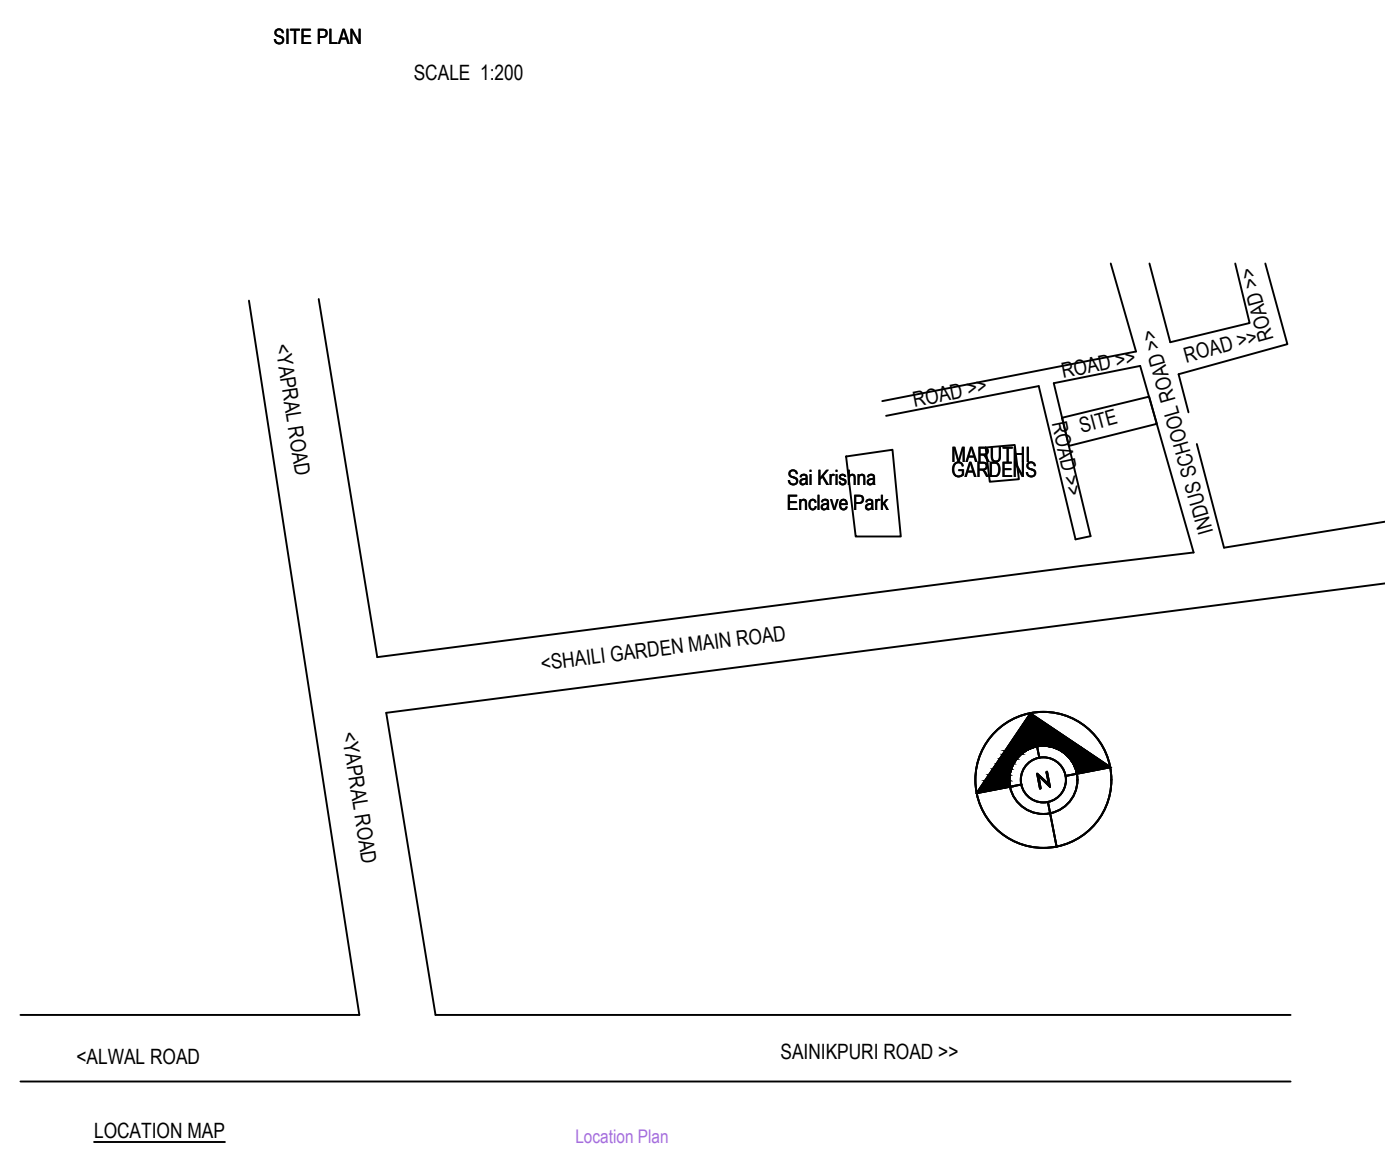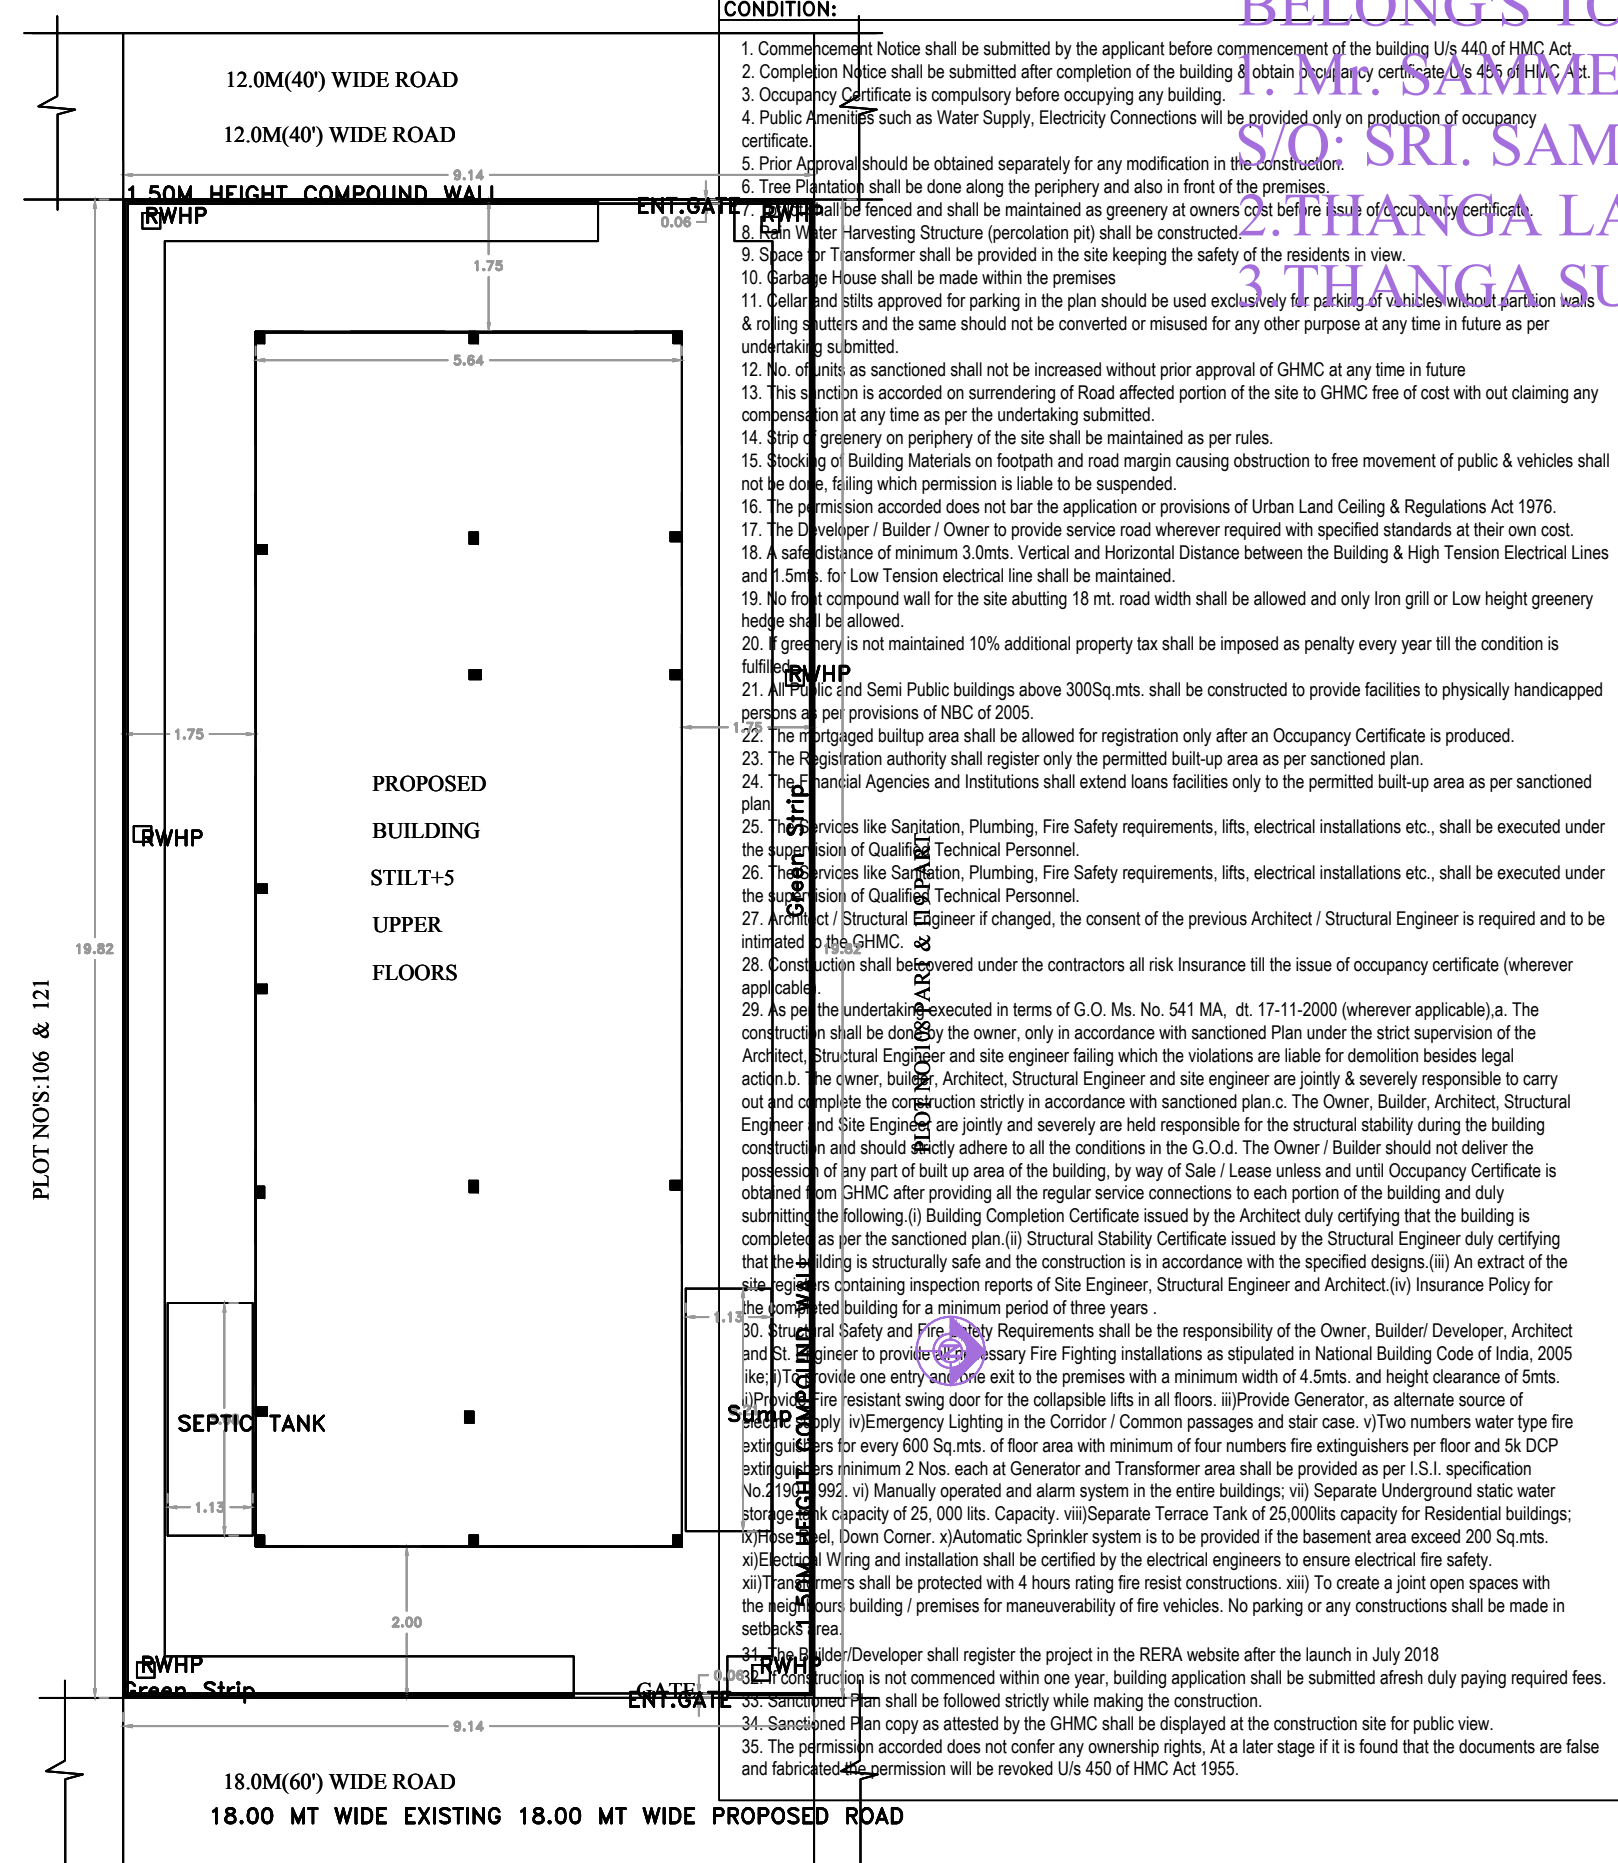

Project Title		Residential	
PLAN SHOWING THE PROPOSED			
PLOT NO.		SURVEY NO.	
SITUATED AT			
BELONGING TO : Mr./Ms./Mrs			
REP BY :		eswarynanya emany	
LICENCE NO:		APPROVAL NO:	
DATE : 16-08-2021		SHEET NO: 1 / 1	
Layout Plan Details			
AREA STATEMENT			
PROJECT DETAIL :			
NNWARD, NO :		TS/026045/2021	
PROJECT TYPE :		Building Permission	
NATURE OF DEVELOPMENT :		New	
SUB LOCATION :		New Areas / Approved Layout Areas	
STREET NAME:			
DISTRICT NAME :			
STATE NAME :		TELANGANA	
PINCODE :			
MAMUAL :			
PLOT USE :		Residential	
PLOT SUB USE :		Residential Apartment Bldg	
PLOT NEAR BY NOTIFIED RELEGIOUS STRUCTURE :		NA	
AND USE ZONE :		NA	
AND SUBUSE ZONE :		NA	
ABUTTING ROAD WIDTH :		0	
PLOT NO :			
SURVEY NO :			
NORTH SIDE DETAIL :		-	
SOUTH SIDE DETAIL :		-	
EAST SIDE DETAIL :		-	
WEST SIDE DETAIL :		-	
AREA DETAILS :		SQ.MT.	
AREA OF PLOT (Minimum)		724.62	
NET AREA OF PLOT		724.62	
VACANT PLOT AREA		362.08	
COVEREDAGE			
PROPOSED COVERAGE AREA (50.03 %)		362.54	
NET BUA			
RESIDENTIAL NET BUA		182.70	
BUILT UP AREA			
		1864.50	
		2209.50	
MORTGAGE AREA		181.83	
EXTRA INSTALMENT MORTGAGE AREA		0.00	
PROPOSED NUMBER OF PARKINGS		8	

Project Title :PLAN SHOWING THE PROPOSED
CONSTRUCTION OF RESIDENTIAL BUILDING ON PLOT
NO'S:107, 108 PART, 119 PART & 120 , IN SURVEY
NO'S:129,138, & 139,OF YAPRAL VILLAGE,
SITUATED AT YAPRAL VILLAGE, ALWAL
MANDAL,UNDER GHMC MALKAJGIRI CIRCLE,
MEDCHAL MALKAJGIRI DIST, T.S.
BELONG'S TO:-

SRI. SAMMETA KRISHNA MURTHY.



COLOR INDEX	
PLOT BOUNDARY	
ADJUTING ROAD	
PROPOSED CONSTRUCTION	
COMMON PLOT	
ROAD WIDENING AREA	
EXISTING (To be retained)	
EXISTING (To be demolished)	

OWNER'S NAME AND SIGNATURE

BUILDER'S NAME AND SIGNATURE

ARCHITECT'S NAME AND SIGNATURE

STRUCTURAL ENGINEER'S NAME AND SIGNATURE

Note: All dimensions are in meters.