
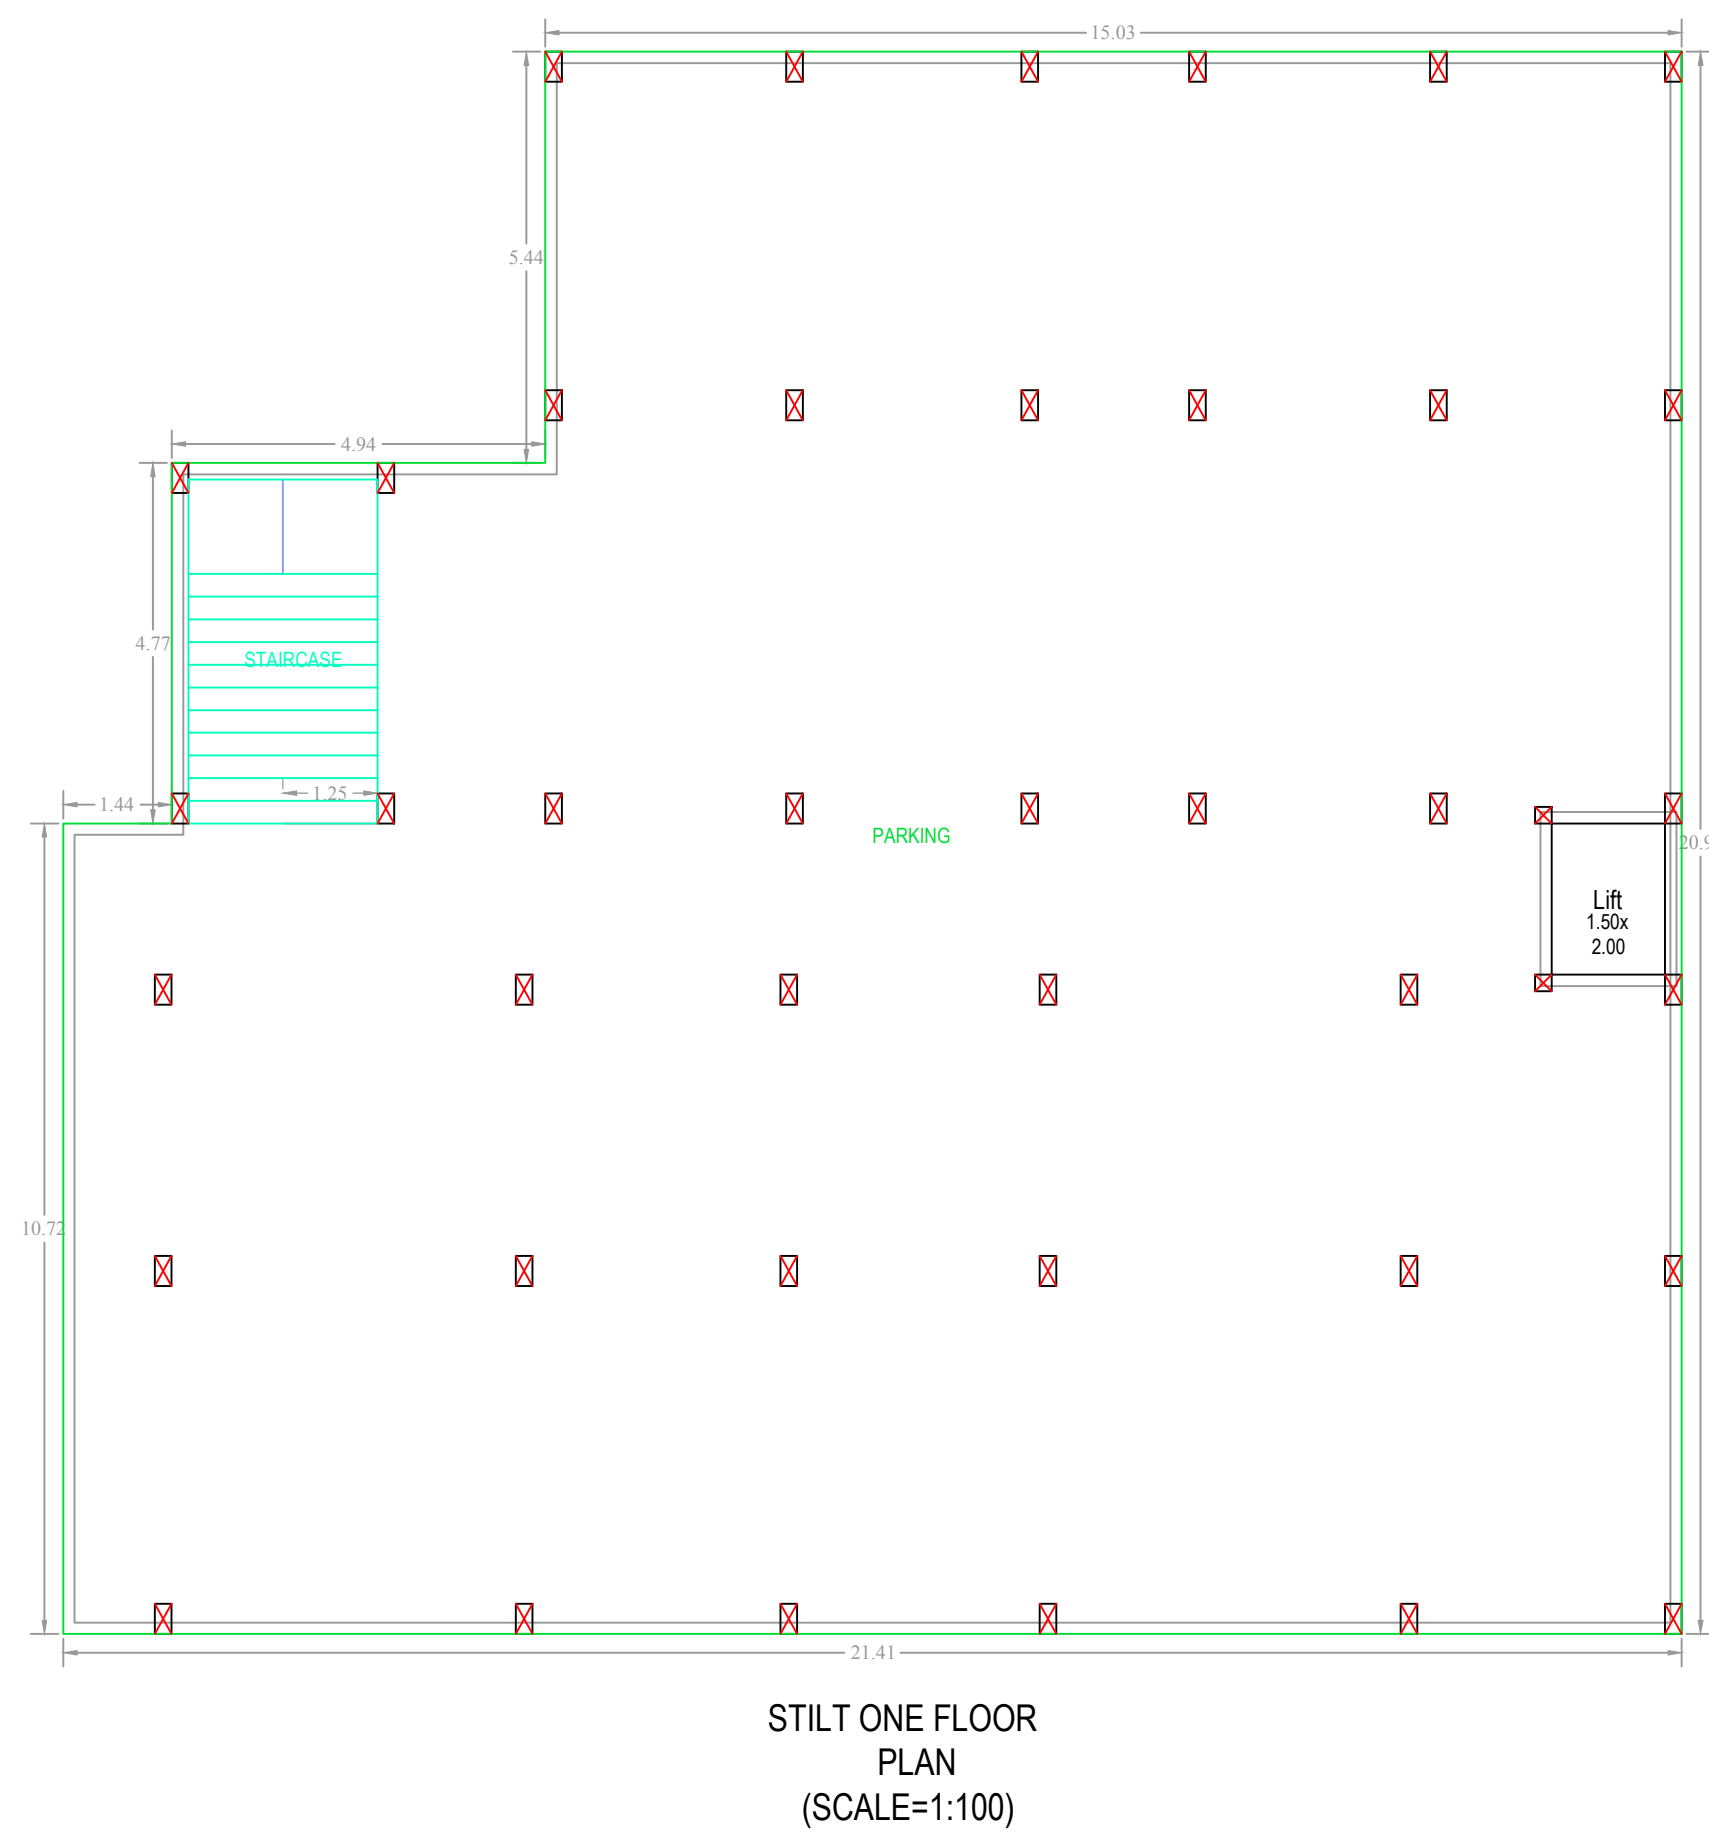


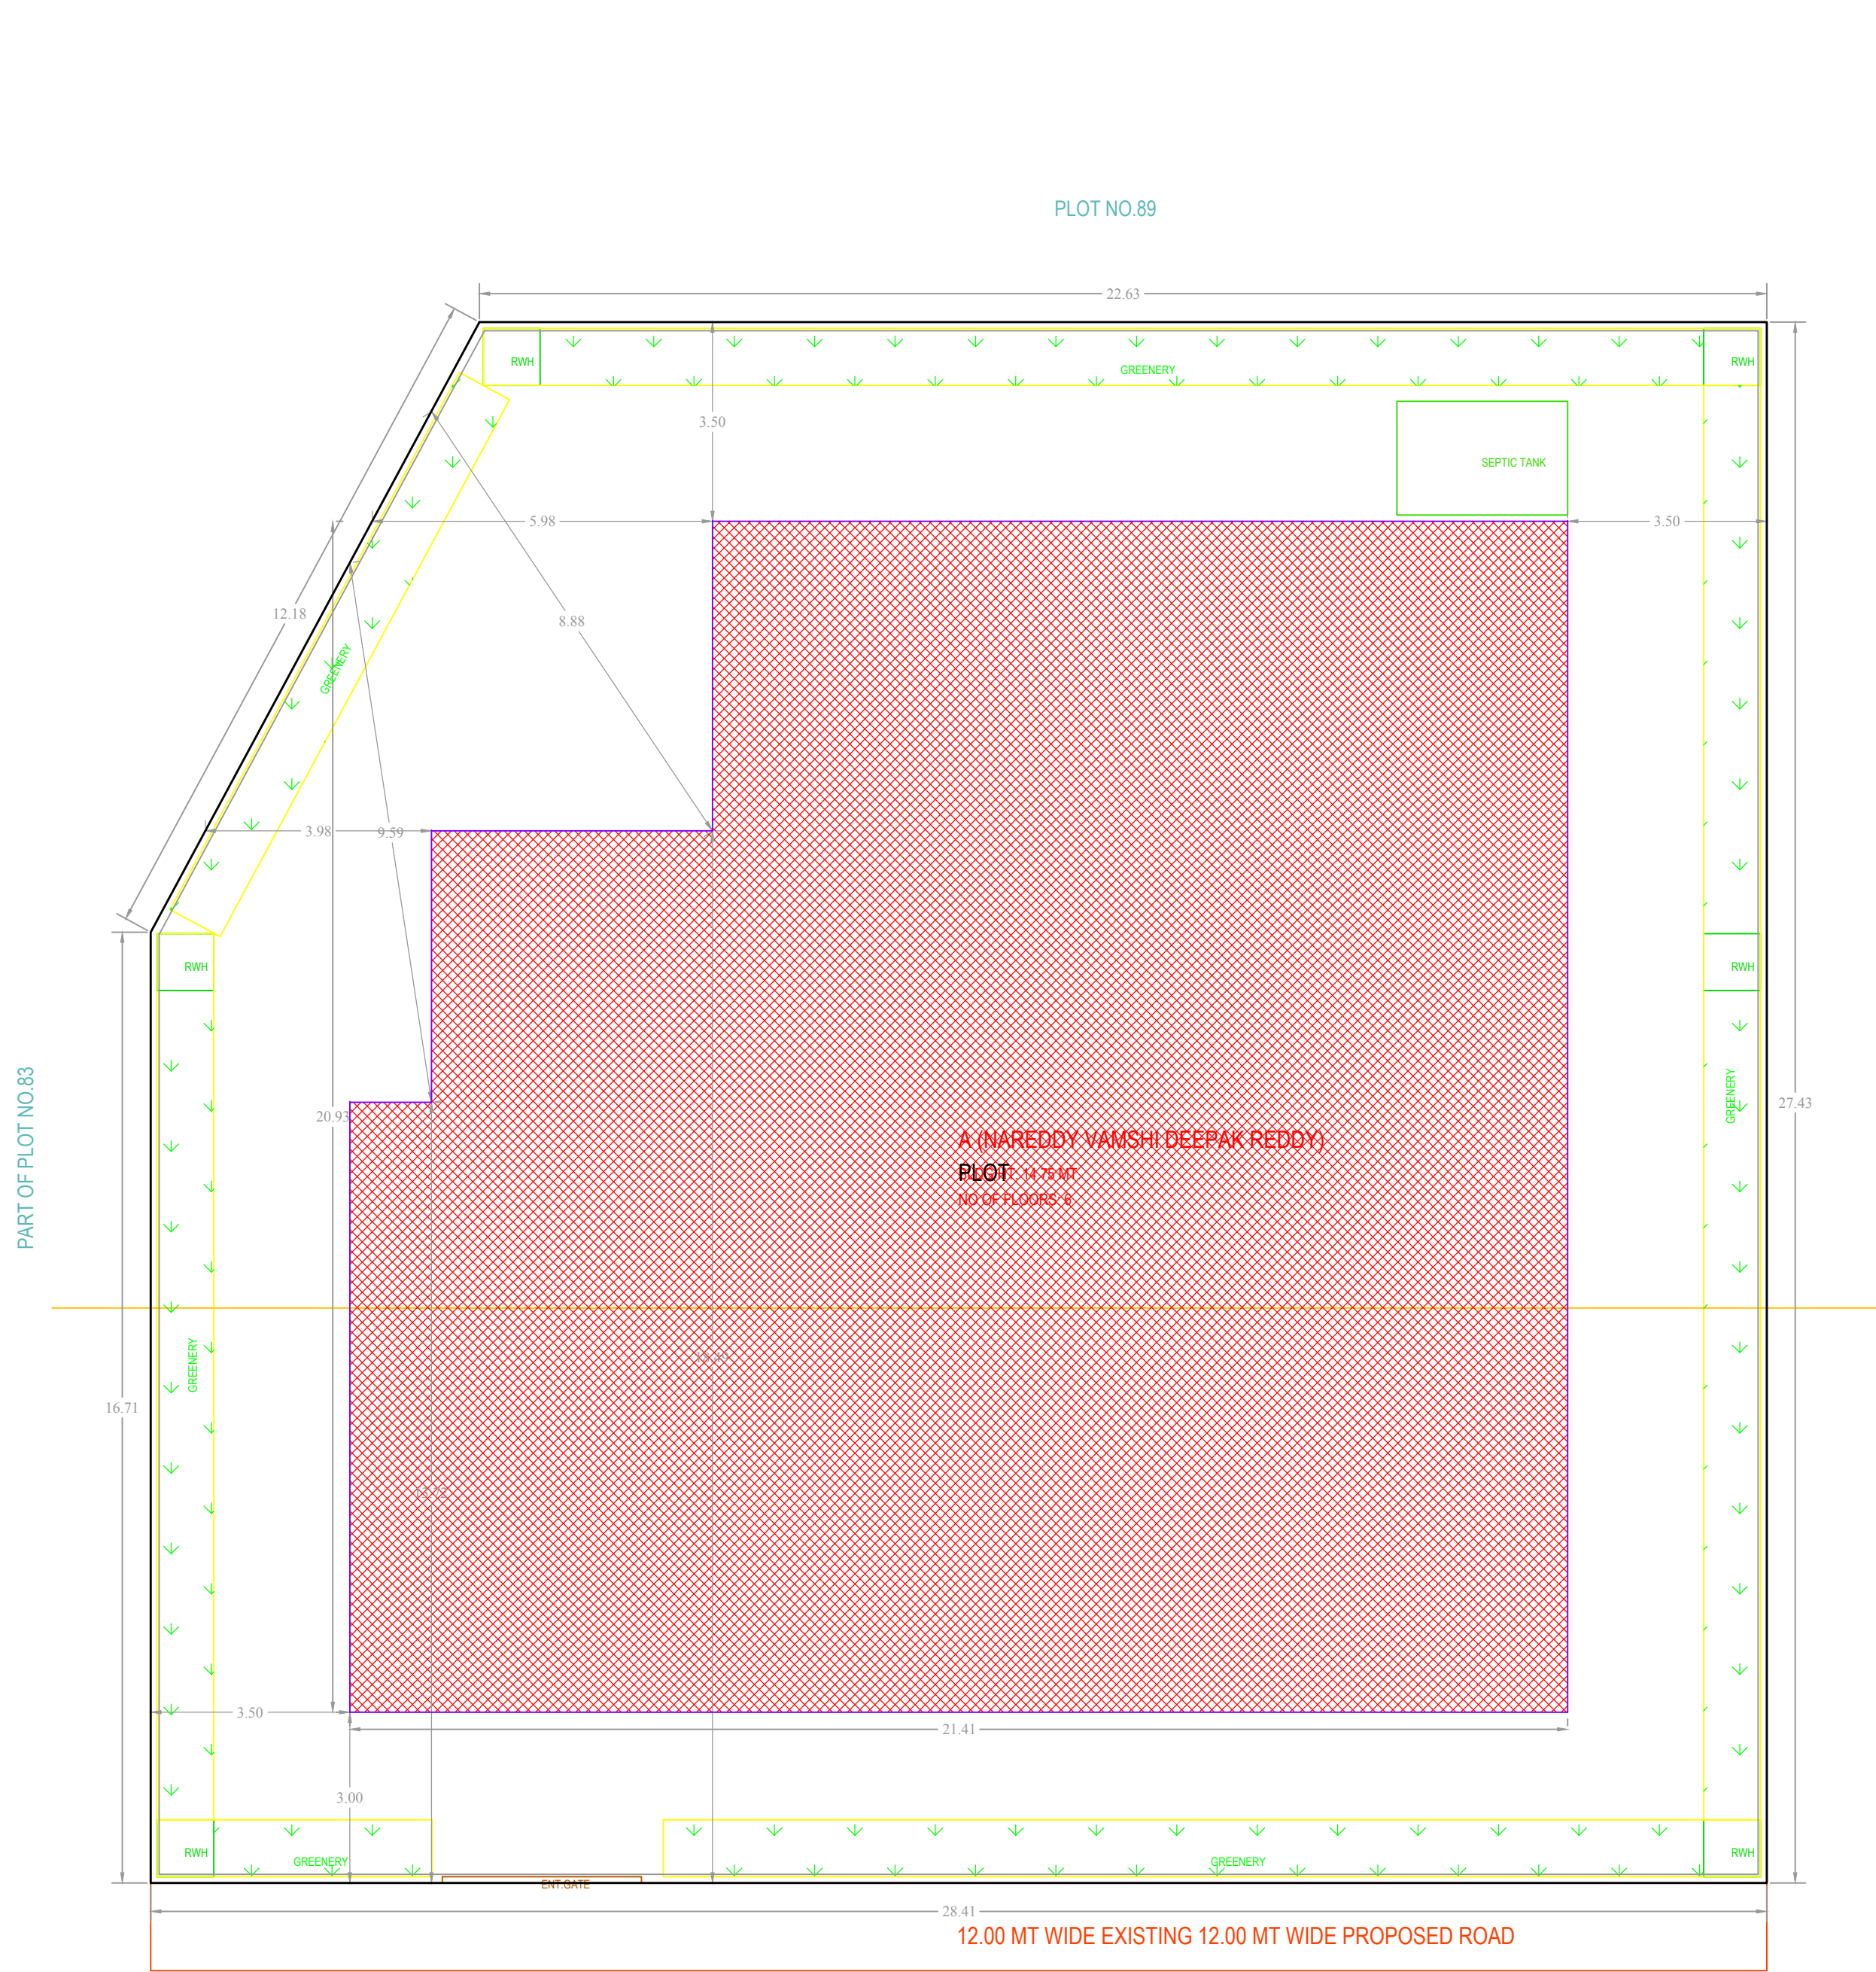

BUILDING :A (NAREDDY VAMSHI DEEPAK REDDY)						
FLOOR NAME	TOTAL BUA	NET BUA RESI.	TNMTS.	PARKING AREA	NO OF STACK	NET PARKING
STILT ONE FLOOR	406.60	0.00	00	406.60	1	406.60
FIRST FLOOR	369.18	369.18	04	0.00	0	0.00
SECOND FLOOR	369.18	369.18	04	0.00	0	0.00
THIRD FLOOR	369.18	369.18	04	0.00	0	0.00
FOURTH FLOOR	369.18	369.18	04	0.00	0	0.00
FIFTH FLOOR	369.18	369.18	04	0.00	0	0.00
TERRACE FLOOR	3.00	0.00	00	0.00	0	0.00
TOTAL	2255.50	1845.90	20	406.60		
TOTAL NO OF BLDG	1					
TOTAL	2255.50	1845.90	20	406.60		406.60


SCHEDULE OF JOINERY				
BUILDING NAME	NAME	L X H	NOS	
A (NAREDDY VAMSHI DEEPAK REDDY)	D2	0.76 X 2.10	10	
A (NAREDDY VAMSHI DEEPAK REDDY)	D	0.90 X 2.10	50	
A (NAREDDY VAMSHI DEEPAK REDDY)	M2	1.10 X 2.10	20	
SCHEDULE OF JOINERY				
BUILDING NAME	NAME	L X H	NOS	
A (NAREDDY VAMSHI DEEPAK REDDY)	V	0.60 X 1.00	20	
A (NAREDDY VAMSHI DEEPAK REDDY)	W2	1.70 X 1.20	10	
A (NAREDDY VAMSHI DEEPAK REDDY)	W	1.80 X 1.20	100	

BALCONY CALCULATIONS TABLE			
FLOOR NAME	SIZE	TOTAL AREA	
FIRST FLOOR PLAN	1.21 X 3.19 X 2	36.48	
	1.50 X 2.56 X 2		
	1.21 X 8.72 X 2		
SECOND FLOOR PLAN	1.21 X 3.19 X 2	36.48	
	1.50 X 2.56 X 2		
	1.21 X 8.72 X 2		
TYPICAL - THIRD, FOURTH, FIFTH FLOOR PLAN	1.21 X 3.19 X 2 X 3	109.44	
	1.50 X 2.56 X 2 X 3		
	1.21 X 8.72 X 2 X 3		
TOTAL	-	182.40	


BUILDING USE/SUBUSE DETAILS				
BUILDING NAME	BUILDING USE	BUILDING SUBUSE	BUILDING TYPE	FLOOR DETAILS
A (NAREDDY VAMSHI DEEPAK REDDY)	Residential	Residential Apartment Bldg	Single Block	1 Stilt + 5 upper floors




SECOND FLOOR PLAN (SCALE=1:100)

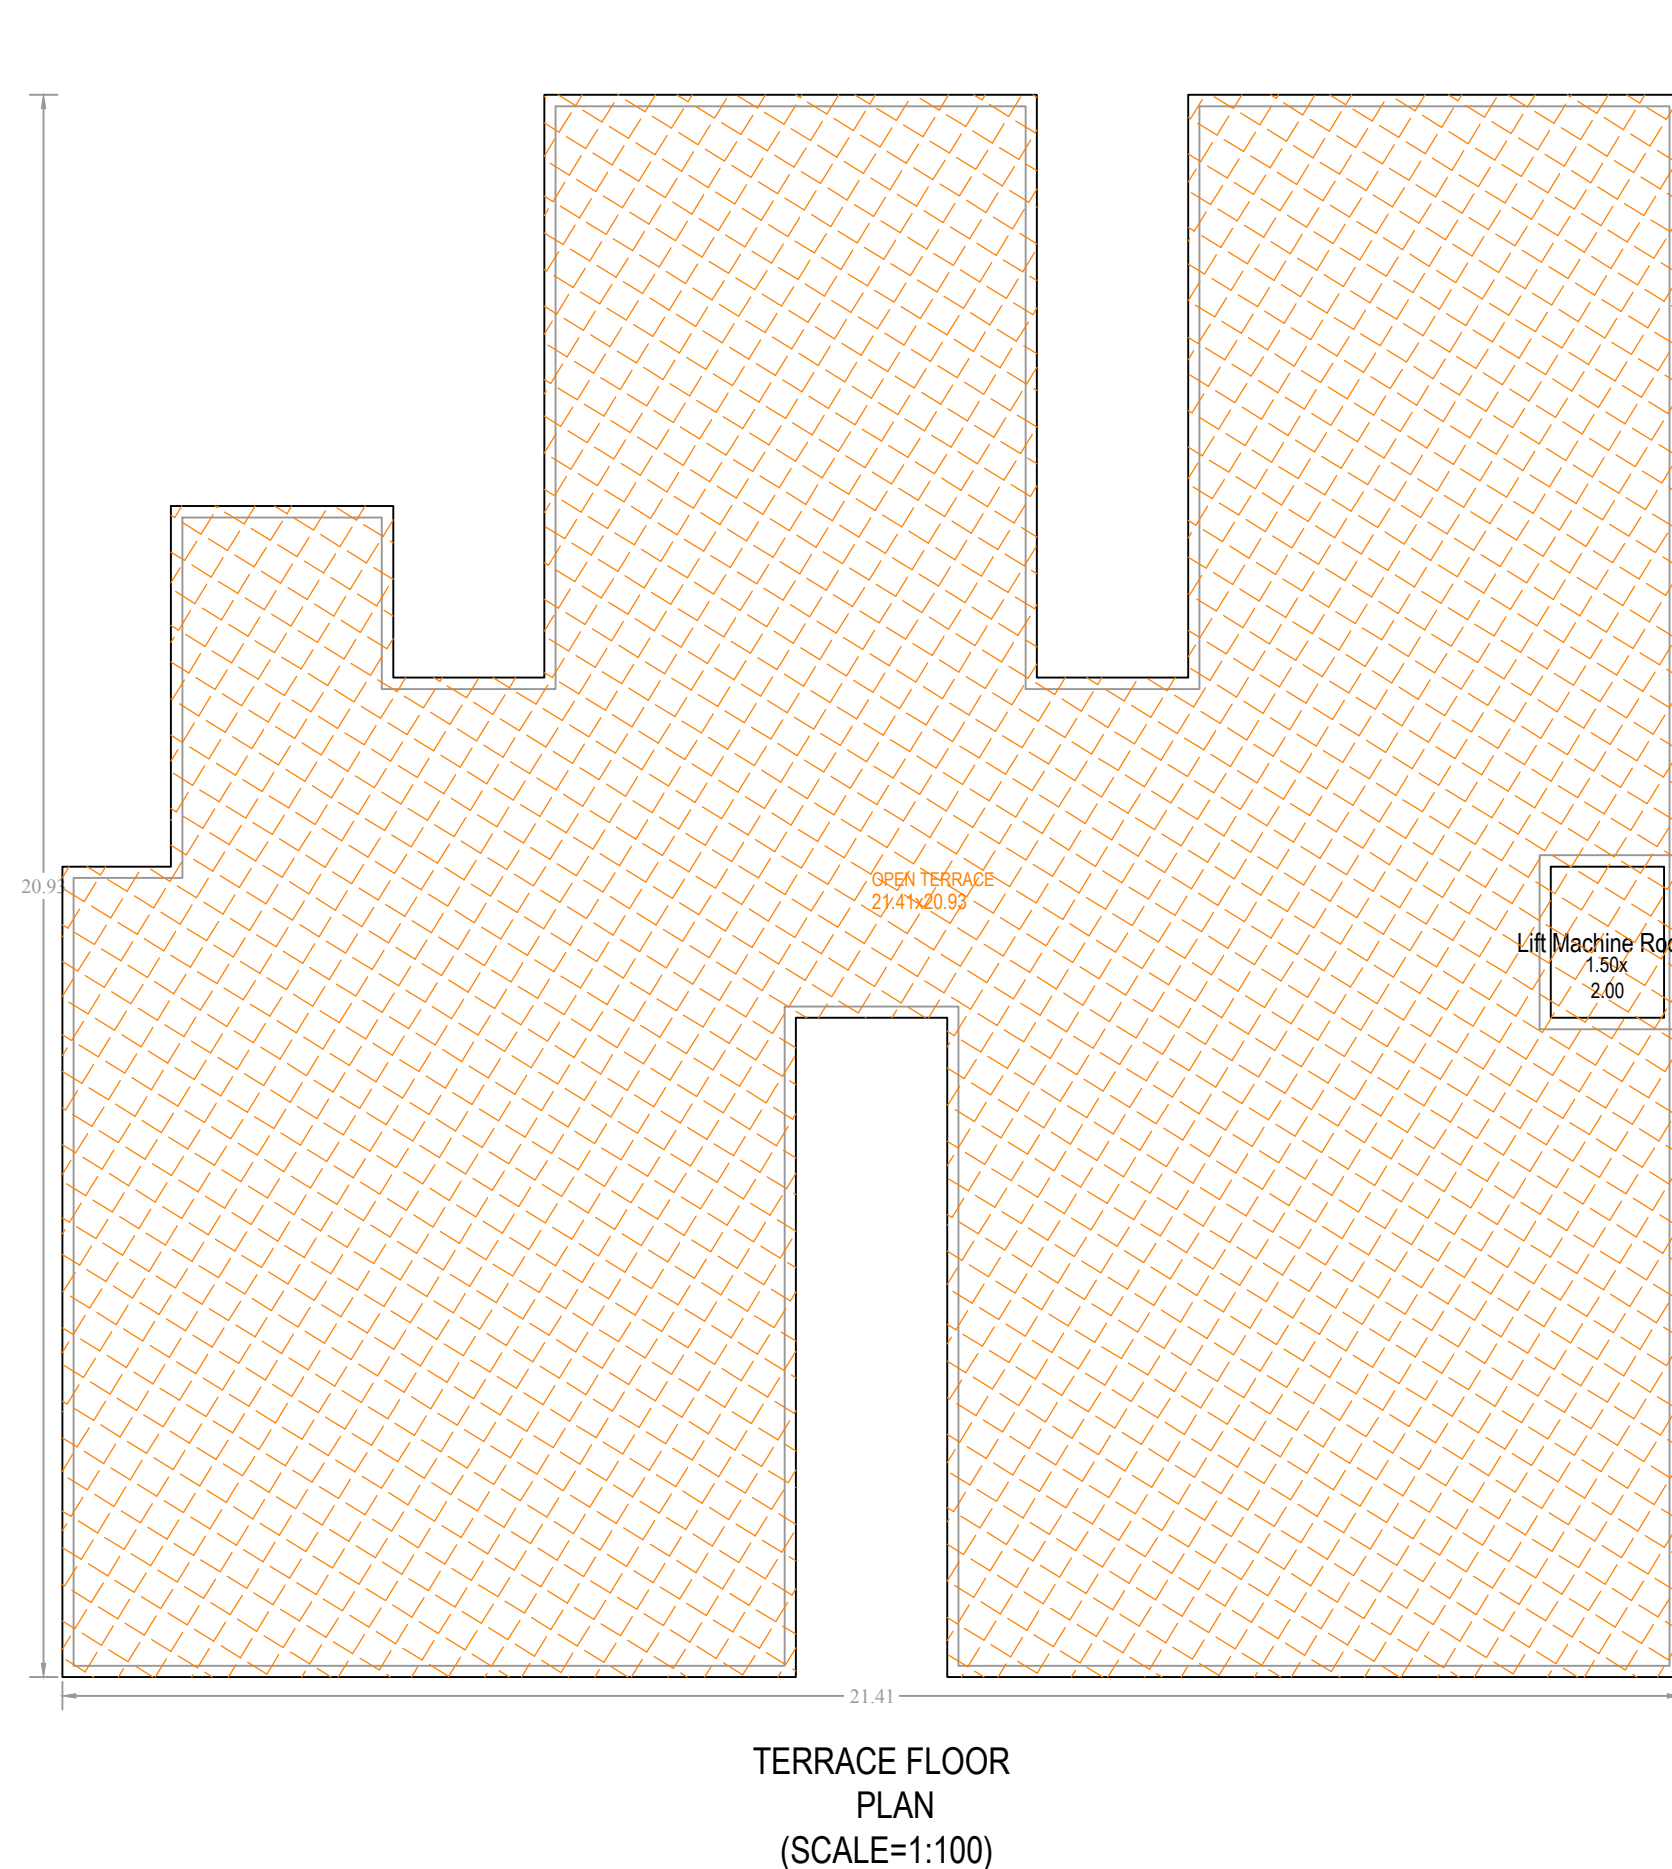


TERRACE FLOOR PLAN (SCALE=1:100)

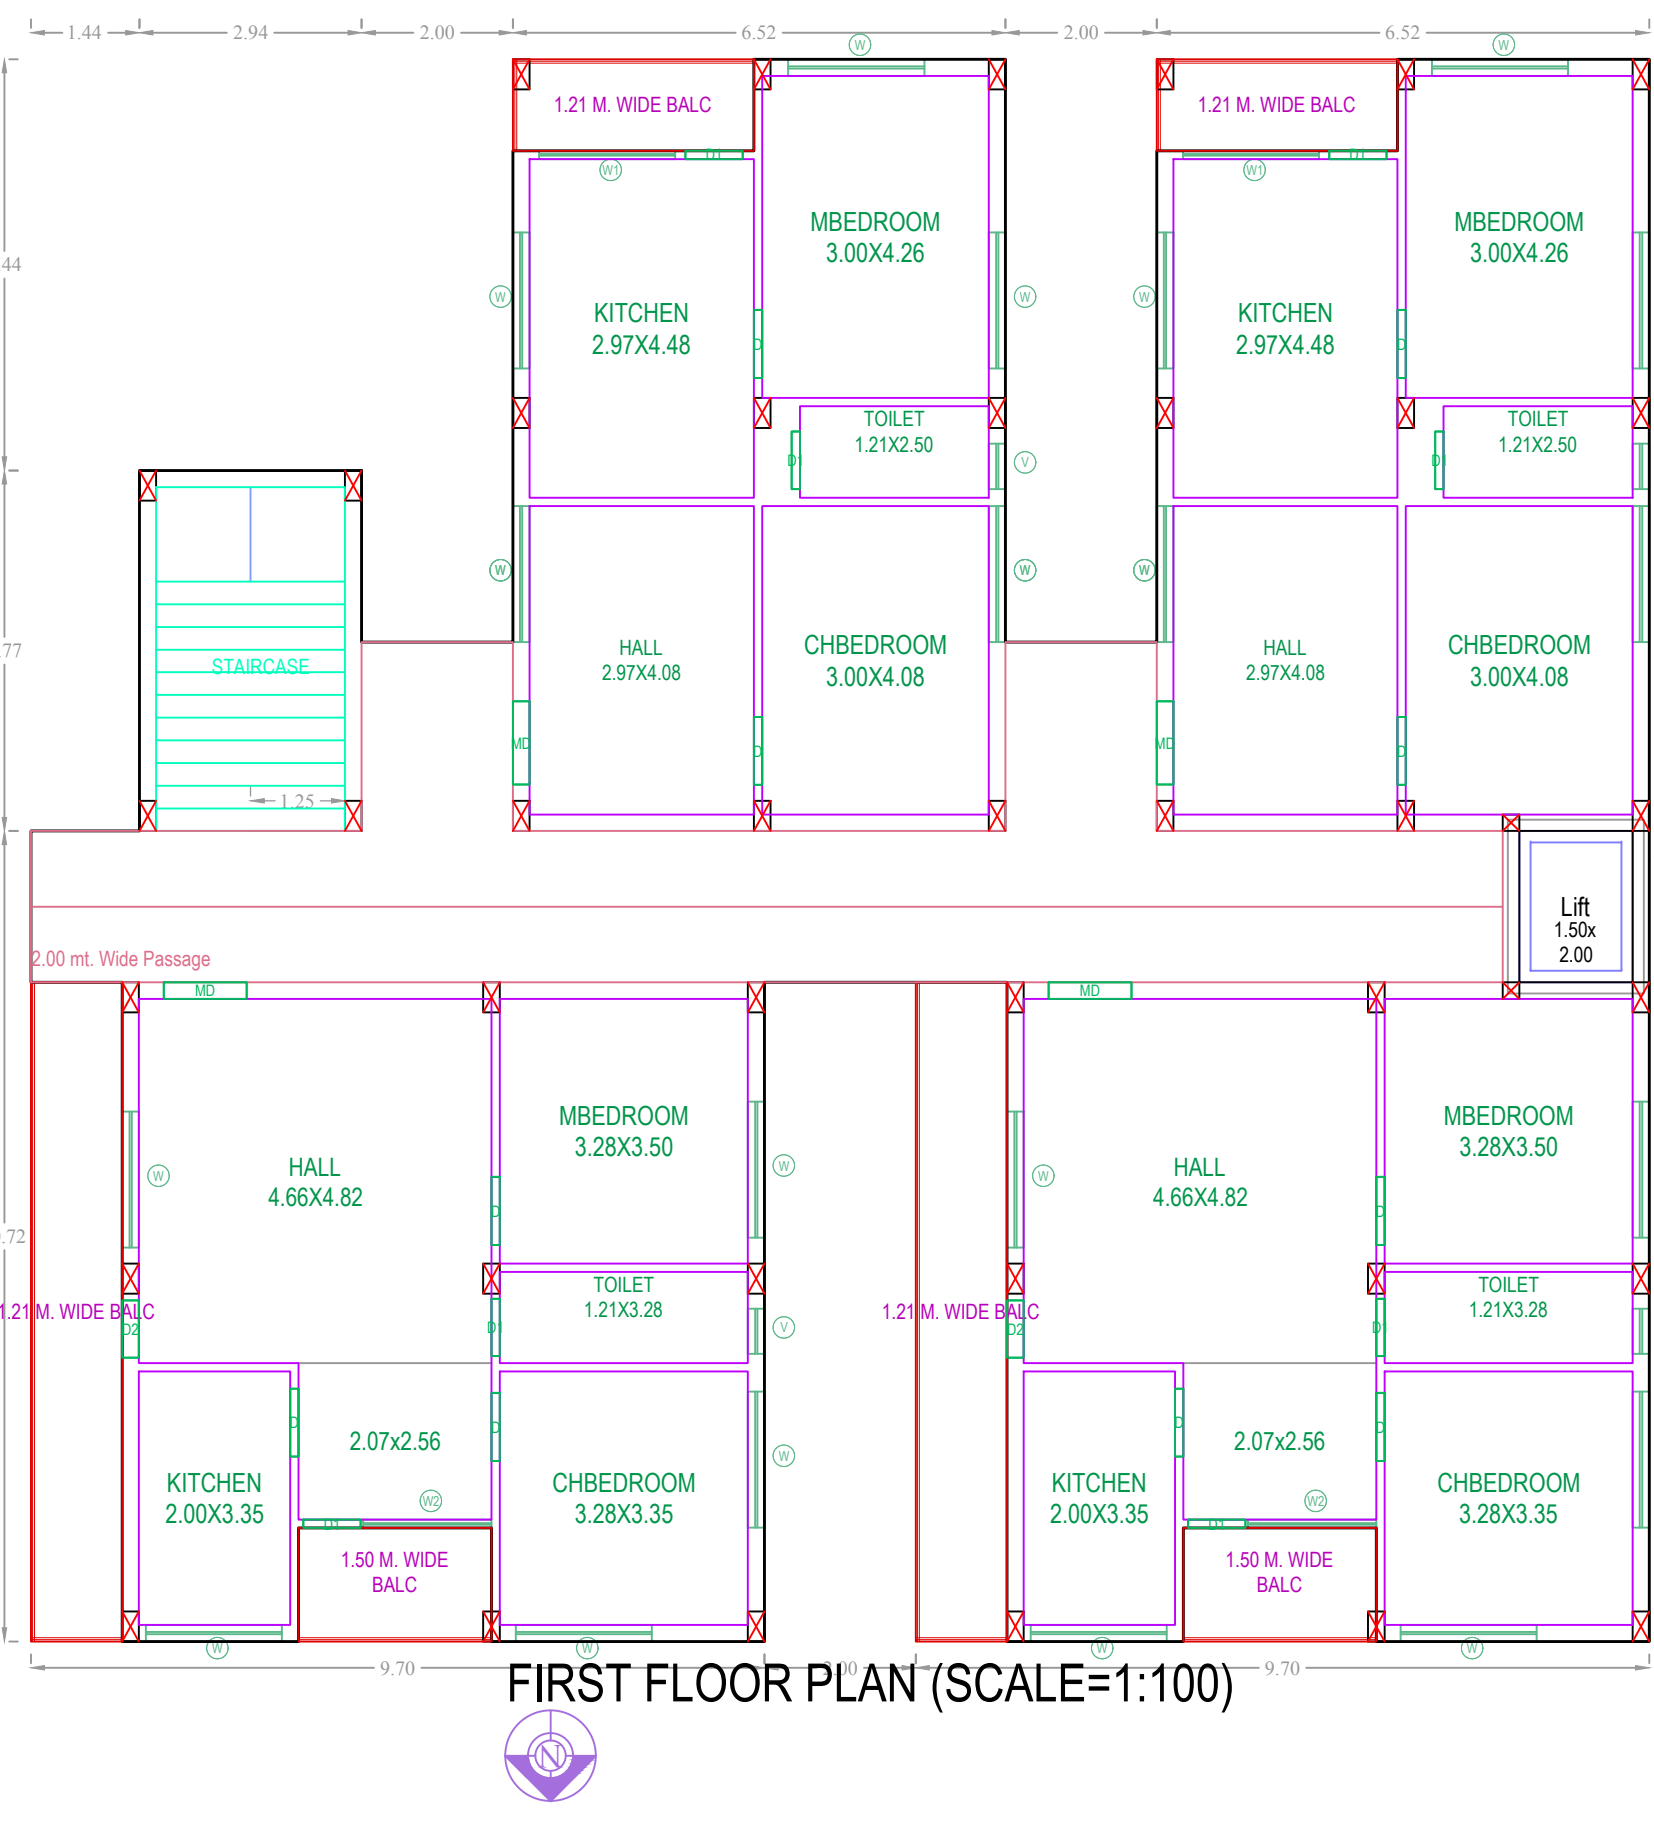

FIRST FLOOR PLAN (SCALE=1:100)

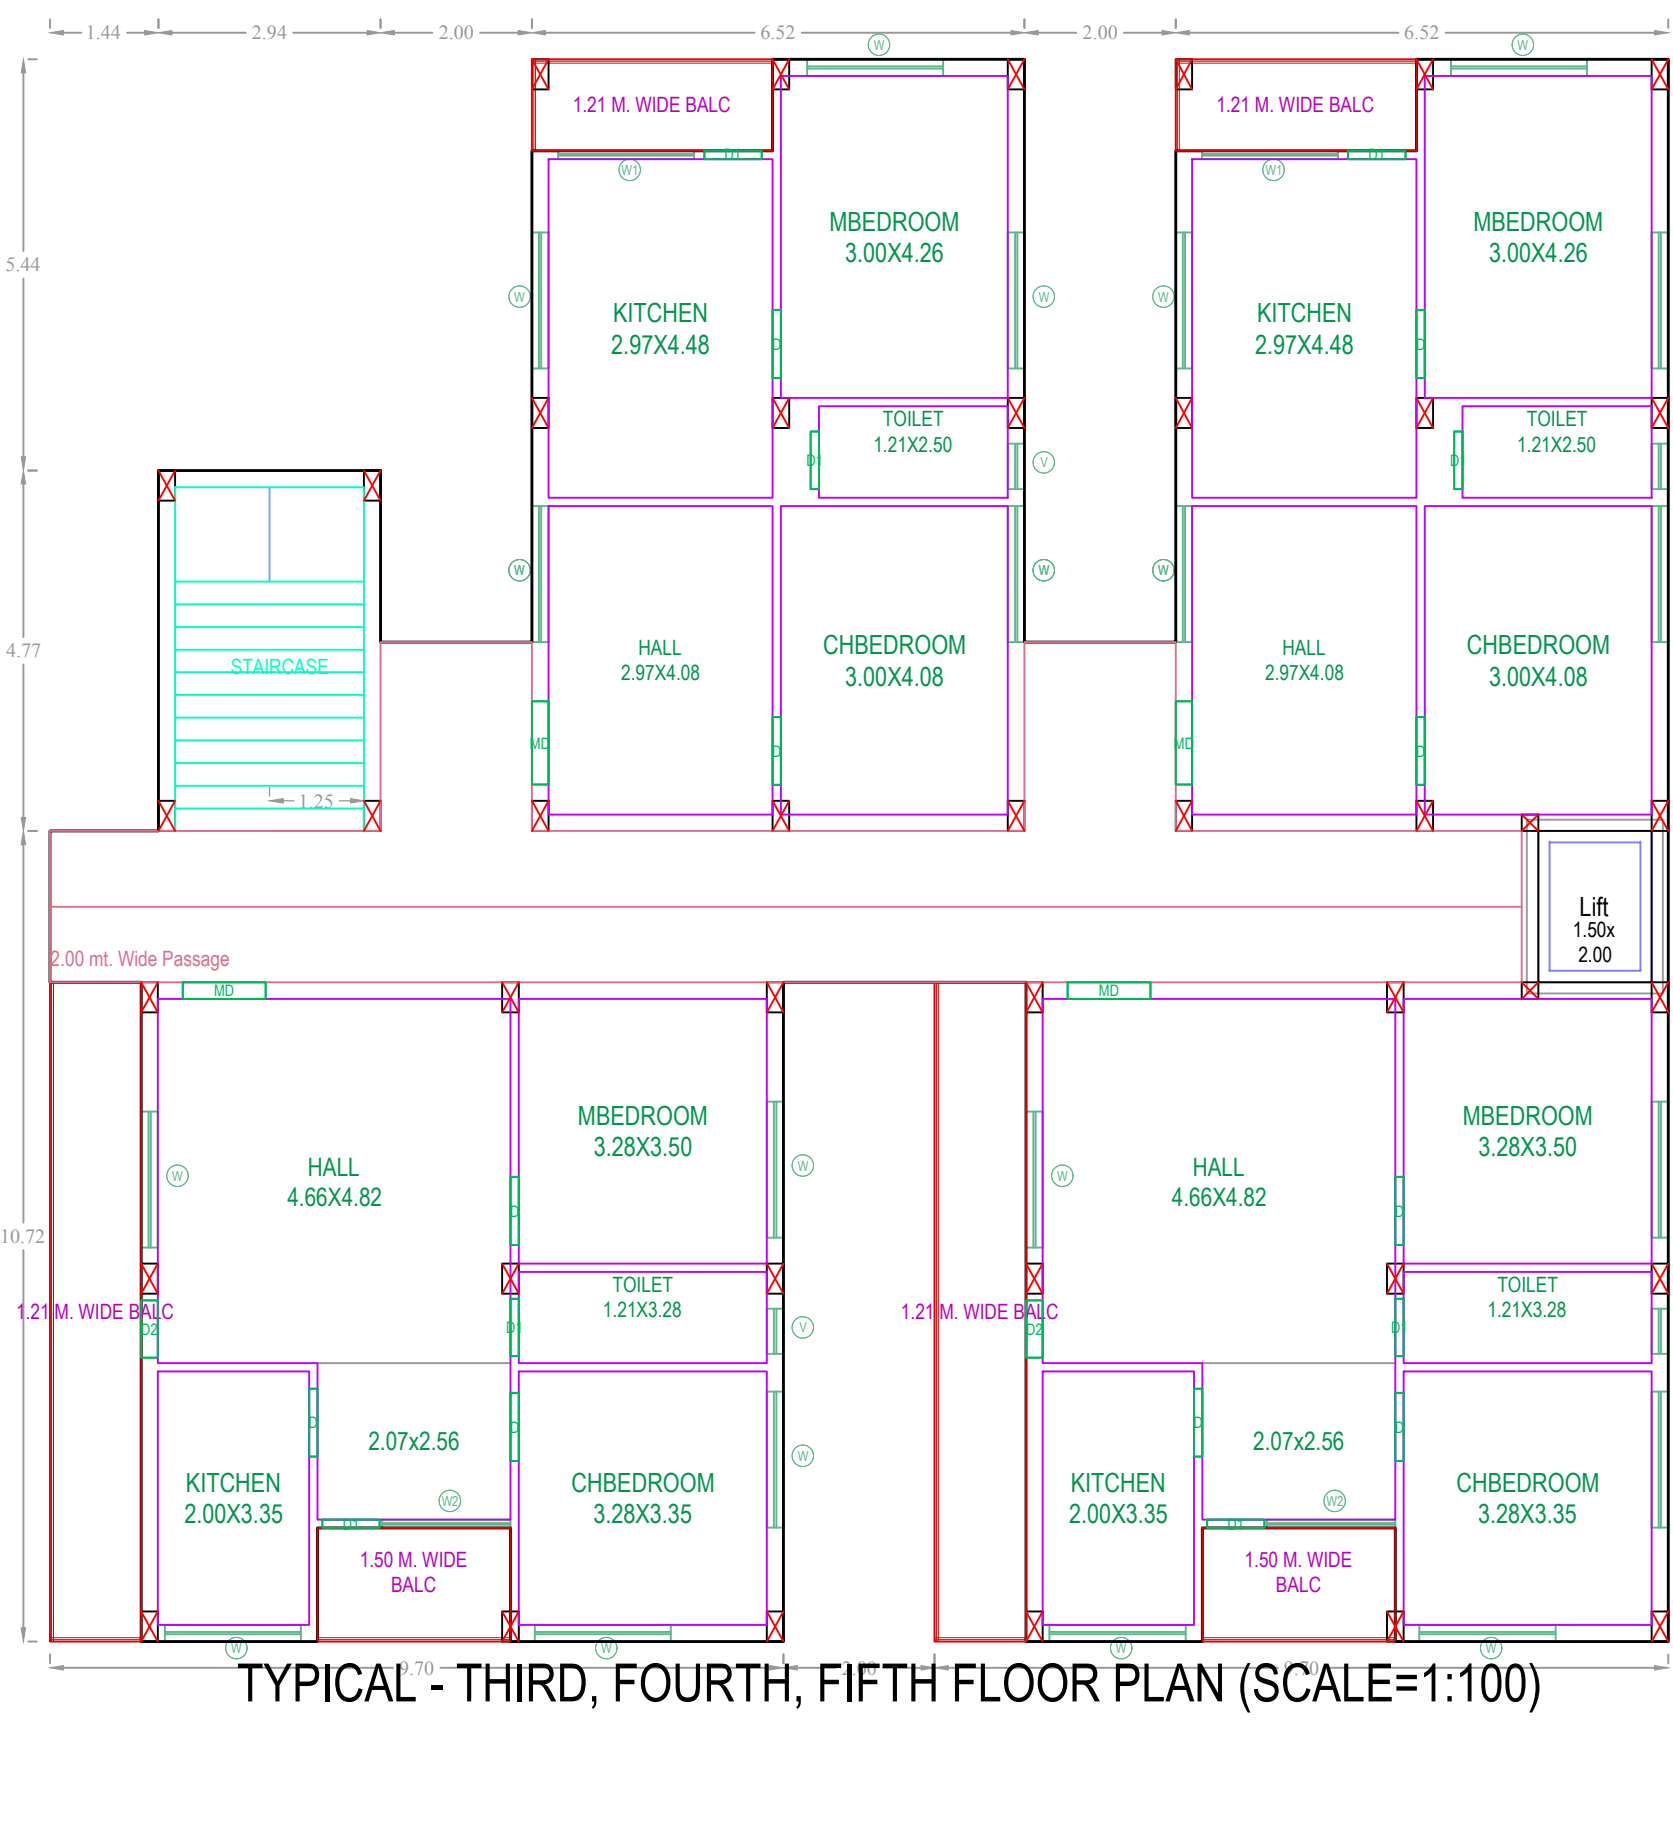


TYPICAL - THIRD, FOURTH, FIFTH FLOOR PLAN (SCALE=1:100)

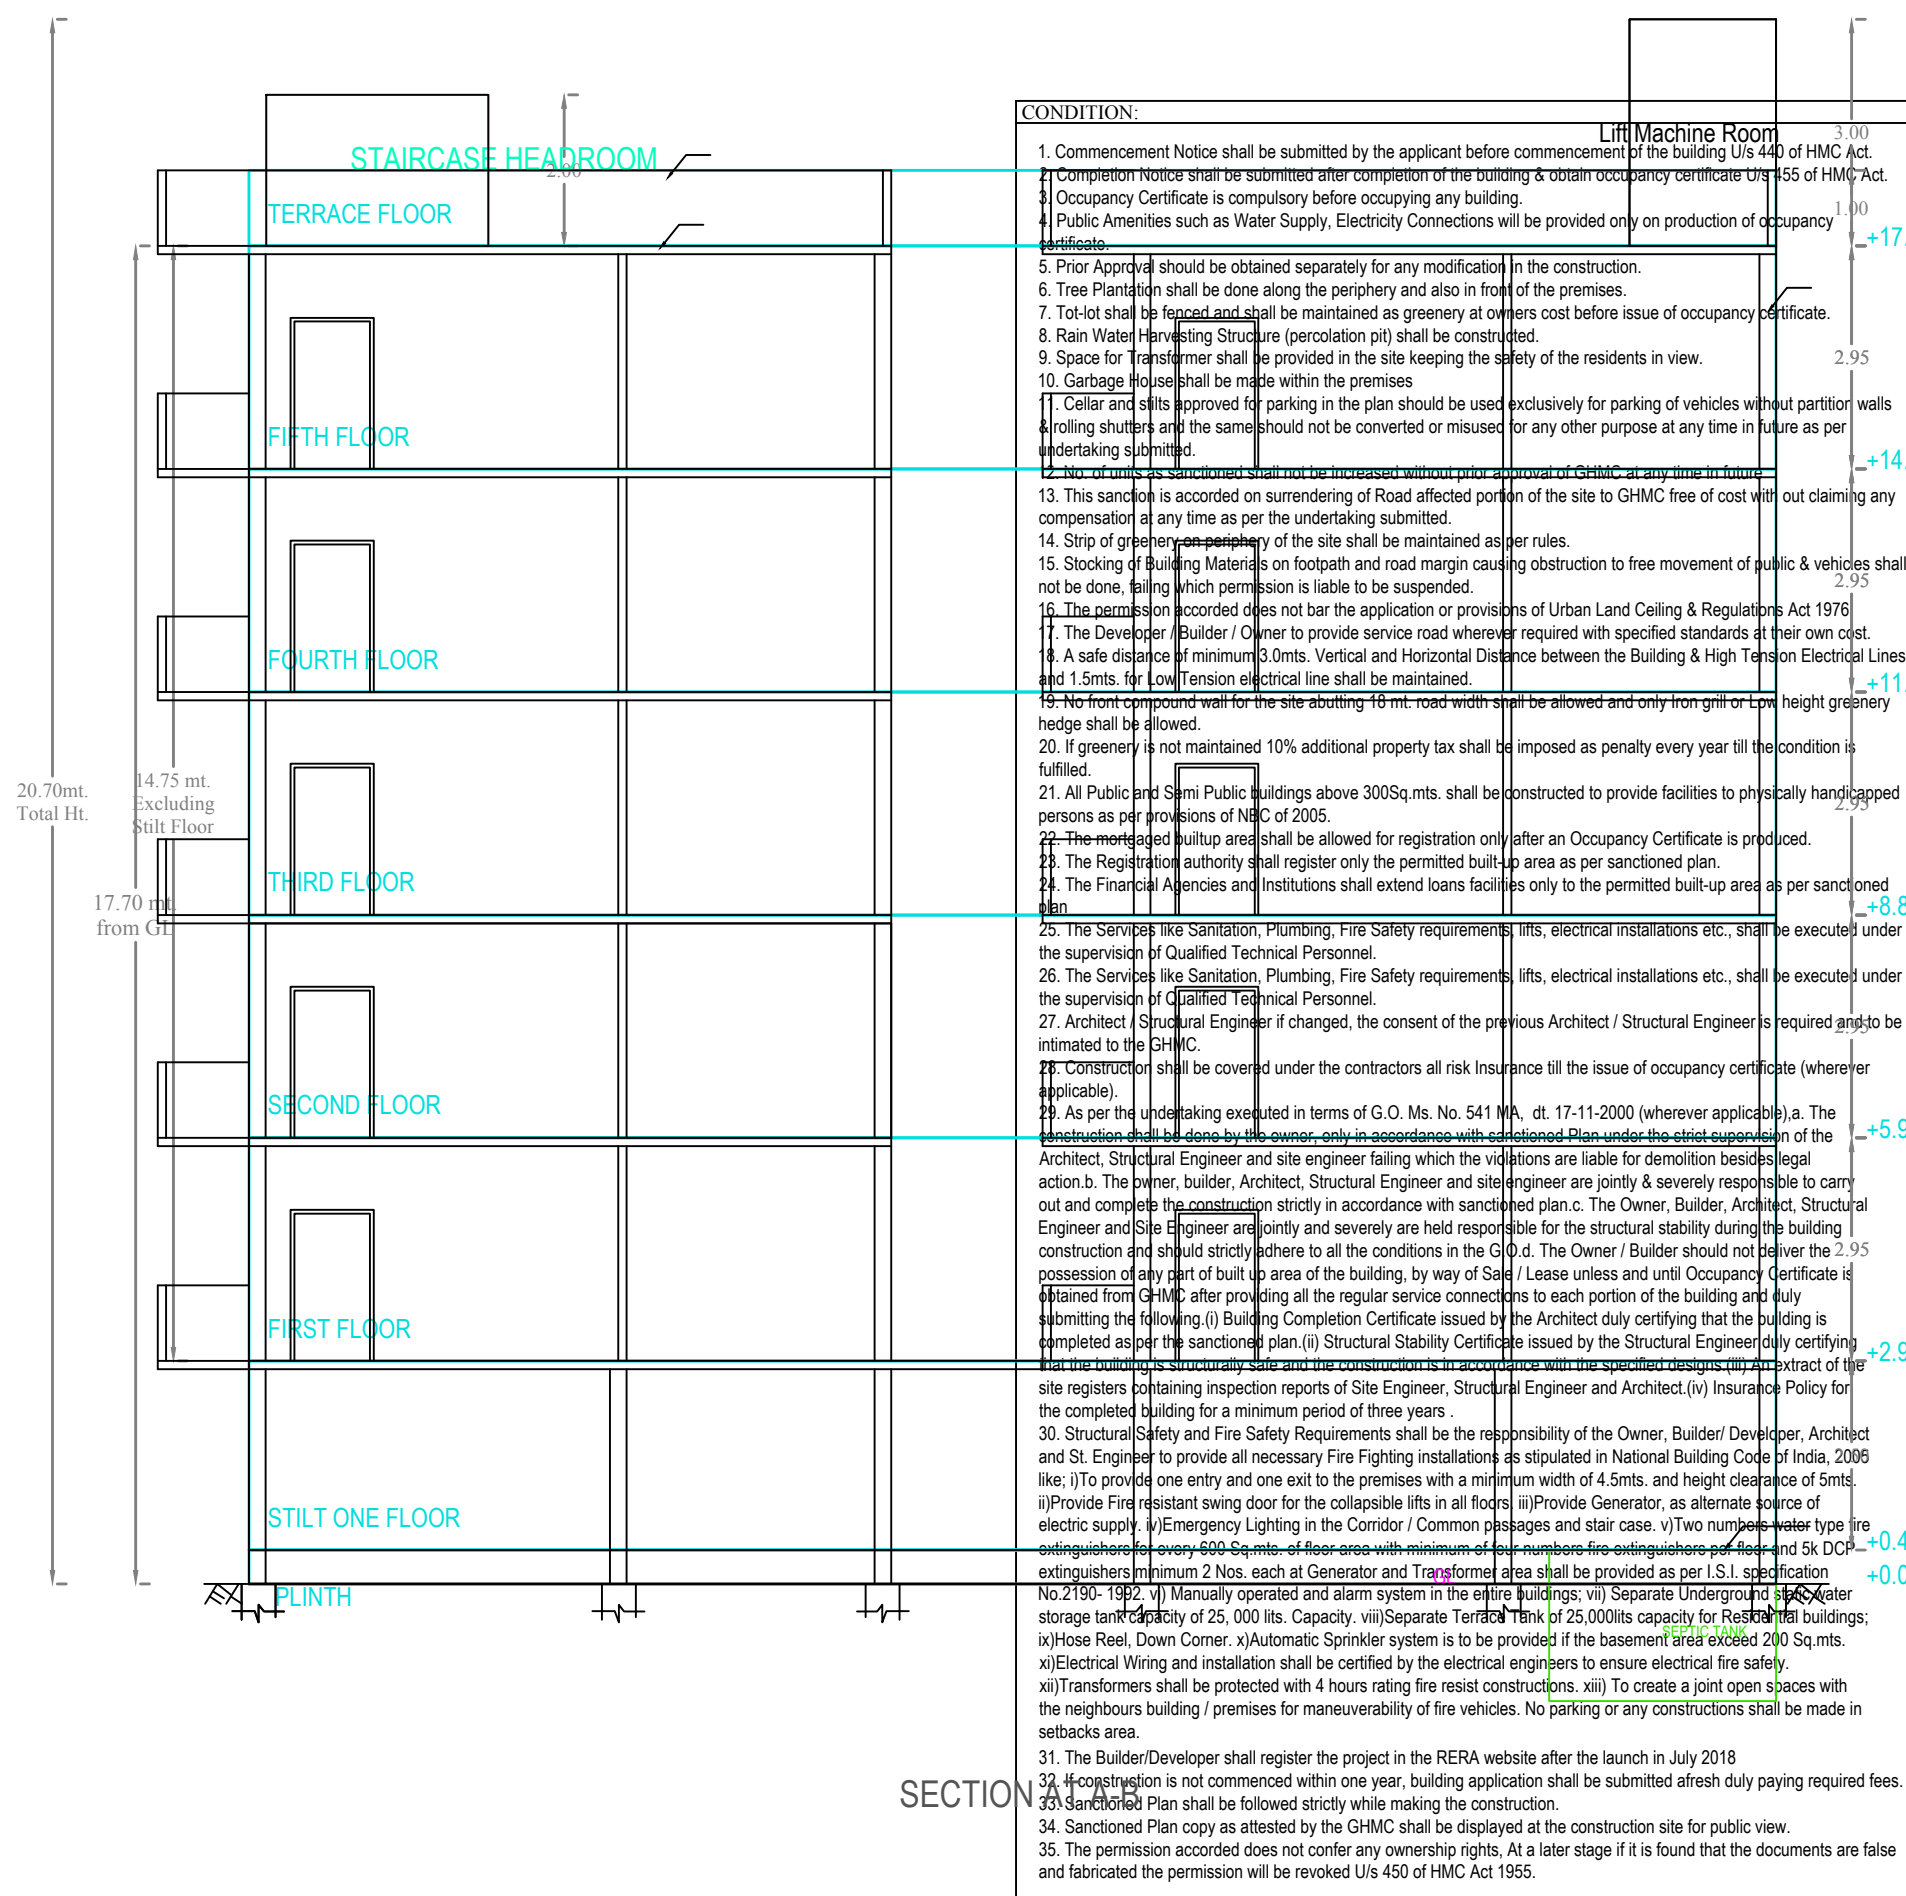

SECTION

Project Title :PLAN SHOWING THE PROPOSED STILT, FIRST, SECOND THIRD, FOURTH & FIFTH FLOOR RESIDENTIAL FLATS ON PLOT NO.83 PART , IN SY.NO.43, BLOCK NO.02, SITUATED AT SRI SAI SUMA ENCLAVE, YELLAREDDYGUDA(V), KAPRA CIRCLE, MEDCHAL-MALKAJGIRI. DIST. BELONGING TO...
1) MRS. NAREDDY RUKMINI AND 4 OTHERS
2) SRI. NAREDDY VAMSHI DEEPAK REDDY, S/O. NAREDDY KESHAVA REDDY.

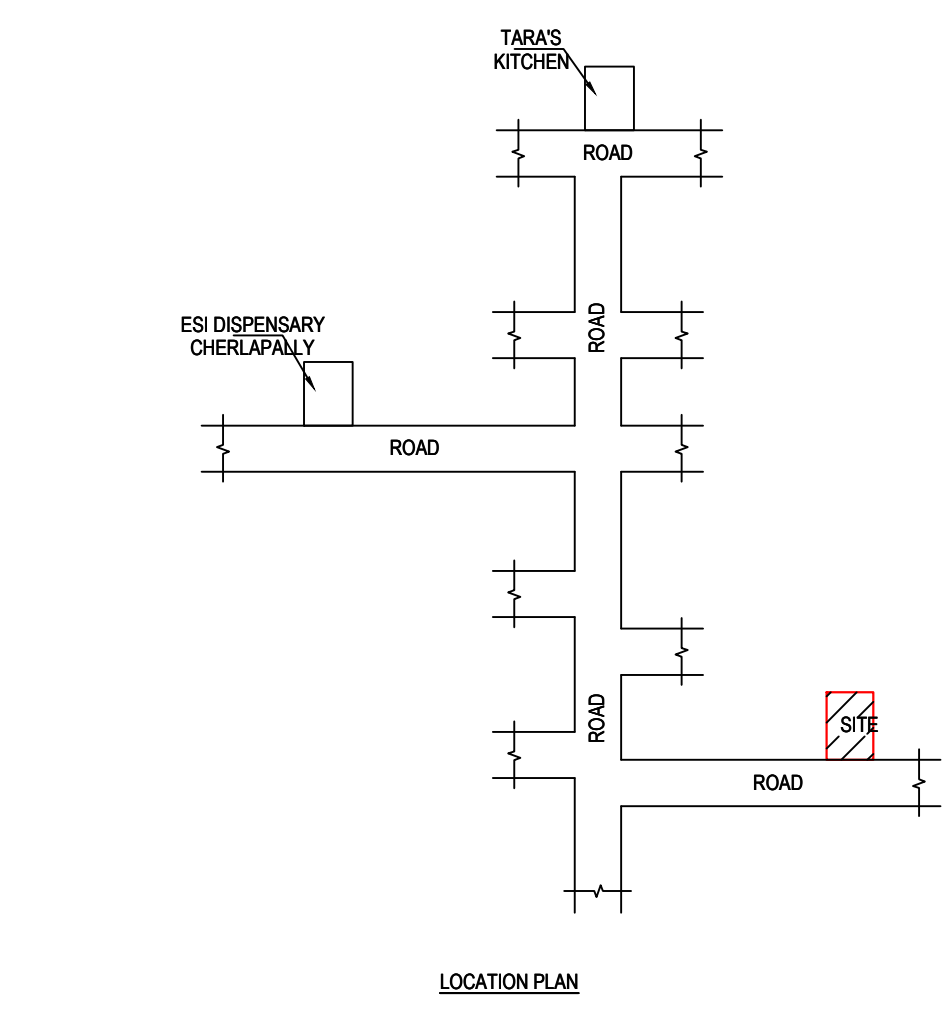

LOCATION PLAN

Project Title	
PLAN SHOWING THE PROPOSED	Residential
PLOT NO.	
SURVEY NO.	
SITUATED AT	
BELONGING TO : Mr./Ms./Mrs	
REP BY :	JAYAPRAKASH B
LICENCE NO : 260A/ENGINEER	APPROVAL NO. : 1/2
DATE : 04-11-2021	SHEET NO. : TS054390/2021
INWARD NO. : TS054390/2021	
AREA STATEMENT	
PROJECT DETAIL :	
INWARD NO.	TS054390/2021
PROJECT TYPE :	Building Permission
NATURE OF DEVELOPMENT :	New
SUB LOCATION :	New Areas / Approved Layout Areas
STREET NAME :	
DISTRICT NAME :	
STATE NAME :	TELANGANA
PINCODE :	
MADAL :	
PLOT USE :	Residential
PLOT SUB USE :	Residential Apartment Bldg
PLOT NEAR BY NOTIFIED RELEGIOUS STRUCTURE :	NA
LAND USE ZONE :	NA
LAND SUBUSE ZONE :	NA
ABUTTING ROAD WIDTH :	0
PLOT NO.	
SURVEY NO.	
NORTH SIDE DETAIL :	-
SOUTH SIDE DETAIL :	-
EAST SIDE DETAIL :	-
WEST SIDE DETAIL :	-
AREA DETAILS :	SQ.MT.
AREA OF PLOT (Minimum)	748.31
NET AREA OF PLOT	748.31
VACANT PLOT AREA	341.73
COVERAGE	
PROPOSED COVERAGE AREA (54.33 %)	406.58
NET BUA	
RESIDENTIAL NET BUA	1845.90
BUILT UP AREA	
	1848.80
	2255.50
MORTGAGE AREA	185.61
EXTRA INSTALLMENT MORTGAGE AREA	0.00
PROPOSED NUMBER OF PARKINGS	0

COLOR INDEX	
PLOT BOUNDARY	
ABUTTING ROAD	
PROPOSED CONSTRUCTION	
COMMON PLOT	
ROAD WIDENING AREA	
EXISTING (To be retained)	
EXISTING (To be demolished)	
OWNERS NAME AND SIGNATURE	
BUILDERS NAME AND SIGNATURE	
ARCHITECTS NAME AND SIGNATURE	
STRUCTURAL ENGINEERS NAME AND SIGNATURE	


Note: All dimensions are in meters.




ELEVATION1




SECTION AT C-D

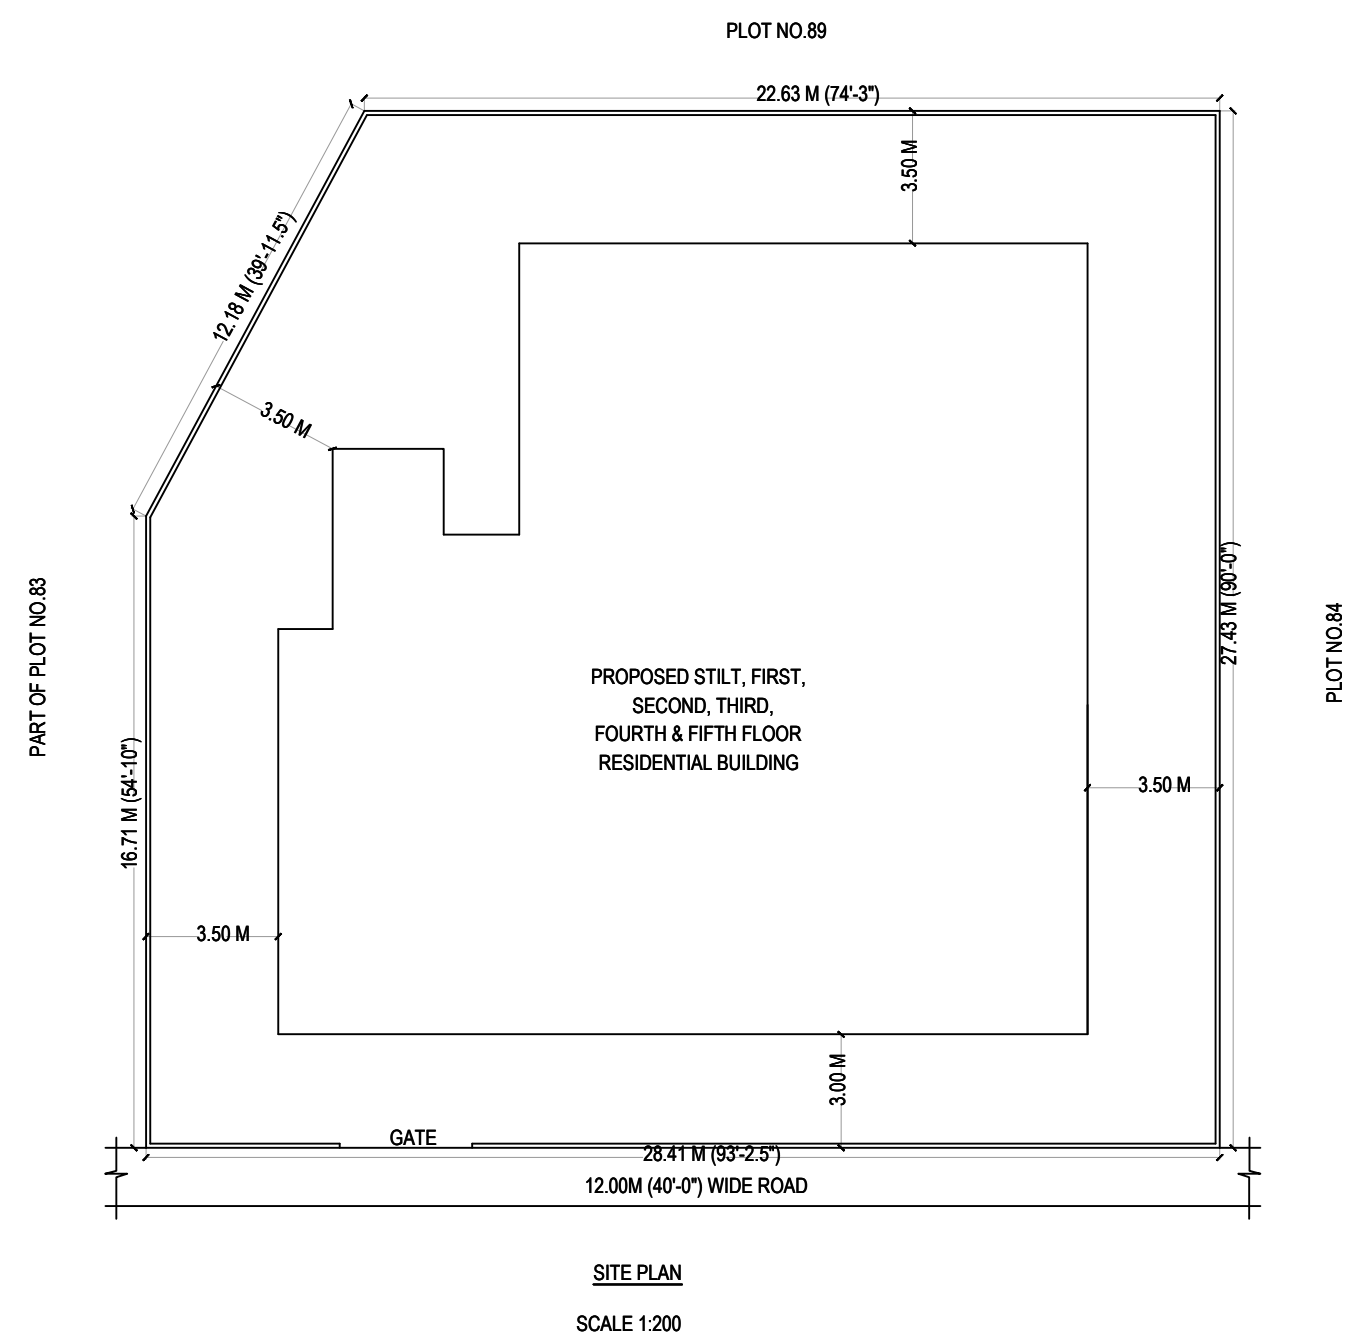

KEY PLAN

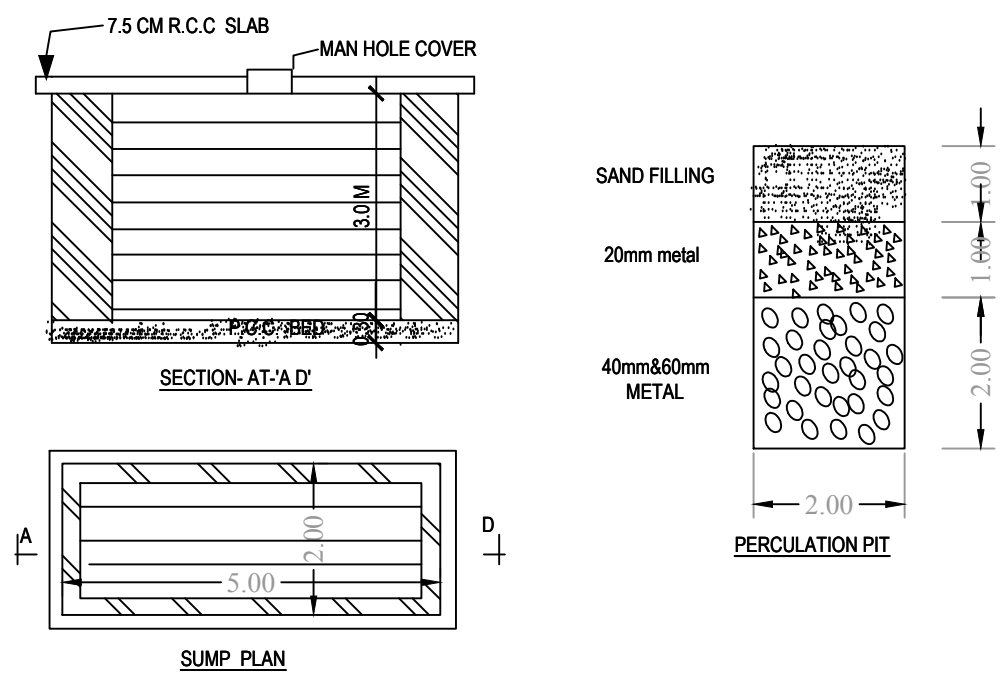

STRUCTURAL DETAIL

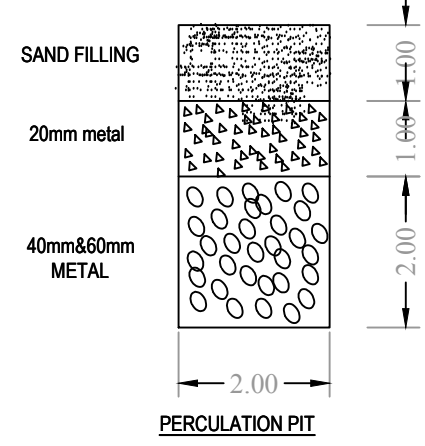

Project Title	
PLAN SHOWING THE PROPOSED	Residential
PLOT NO.	
SURVEY NO.	
SITUATED AT	
BELONGING TO: Mr./Ms./Mrs	
REP BY: :	JAYAPRAKASH B
LICENCE NO: 260/A/ENGINEER	APPROVAL NO:
DATE : 04-11-2021	SHEET NO.: 2 / 2
Building Plan Details	INWARD NO.: TS054390/2021



OWNER'S NAME AND SIGNATURE
BUILDERS NAME AND SIGNATURE
ARCHITECTS NAME AND SIGNATURE
STRUCTURAL ENGINEERS NAME AND SIGNATURE