


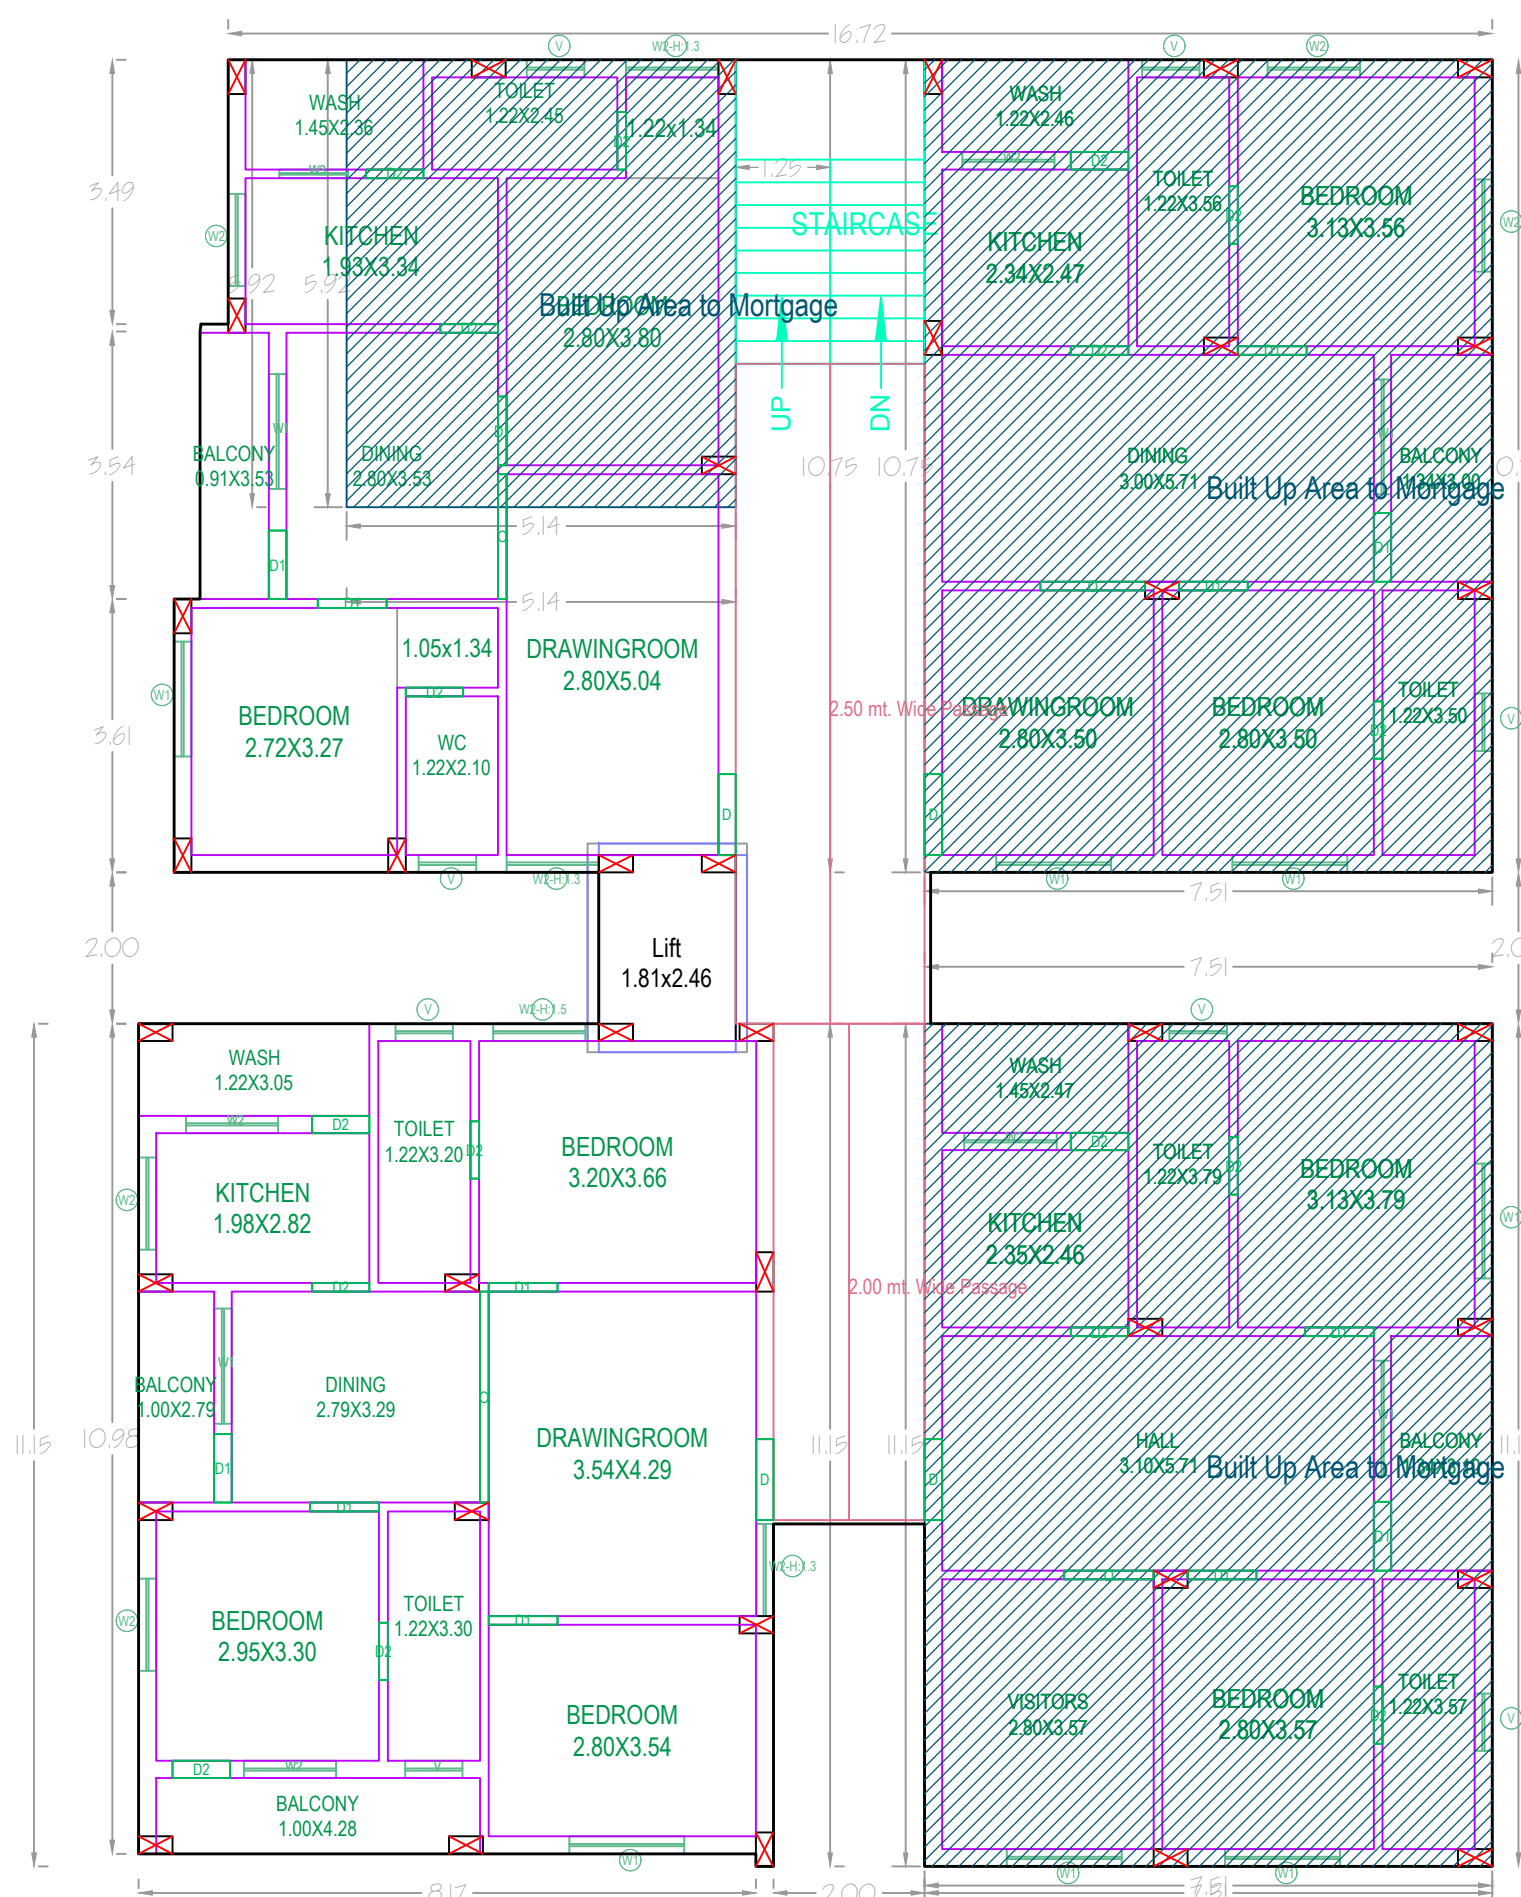


Architectural section drawing of a building. The drawing shows a vertical cross-section with the following features:

- Floors (from top to bottom):** TERRACE FLOOR, FIFTH FLOOR, FOURTH FLOOR, THIRD FLOOR, SECOND FLOOR, FIRST FLOOR, and STILT FLOOR.
- Room Labels:** Lit Machine Room (top left), STAIRCASE HEAD ROOM (top center), and Overhead Water Tank (top right).
- Floor Levels (on the right side):** +17.95 m Floor Level, +14.95 m Floor Level, +11.95 m Floor Level, +8.95 m Floor Level, +5.95 m Floor Level, +2.95 m Floor Level, and ±0.00 m Floor Level.
- Vertical Scale (on the left side):** 0.0 m, 3.00 m, 6.00 m, 9.00 m, 12.00 m, 15.00 m, 18.00 m.
- Dimensions:** A vertical dimension of 9.00 m is indicated between the Terrace Floor and the Fifth Floor.
- Structural Elements:** The drawing shows a grid of columns and beams, with a central staircase area.

[illegible]

SITE PLAN
scale 1: 200

AREA STATEMENT	
PROJECT DETAIL :	
INWARD NO. :	TS/002755/2022
BUILDING TYPE :	Building Permission
NATURE OF DEVELOPMENT :	New
SUB LOCATION :	New Areas / Approved Layout Areas
TREET NAME :	
DISTRICT NAME :	
STATE NAME :	TELANGANA
INCODE :	
LOT USE :	Residential
LOT SUB USE :	Residential Apartment Bldg
LOT NEAR BY NOTIFIED RELEGIOUS STRUCTURE :	NA
LAND USE ZONE :	NA
LAND SUBUSE ZONE :	NA
BUTTING ROAD WIDTH :	0
LOT NO :	
SURVEY NO :	
SOUTH SIDE DETAIL :	-
NORTH SIDE DETAIL :	-
EAST SIDE DETAIL :	-
WEST SIDE DETAIL :	-
AREA DETAILS :	SQ.MT.
AREA OF PLOT (Minimum)	748.02
NET AREA OF PLOT	748.02
VACANT PLOT AREA	331.20
COVERAGE	
PROPOSED COVERAGE AREA (55.72 %)	416.82
NET BUA	
RESIDENTIAL NET BUA	1908.25
BUILT UP AREA	
	1950.34
	2347.34
COURTYARD AREA	194.85
EXTRA INSTANTMENT MORTGAGE AREA	0.00
PROPOSED NUMBER OF PARKINGS	0

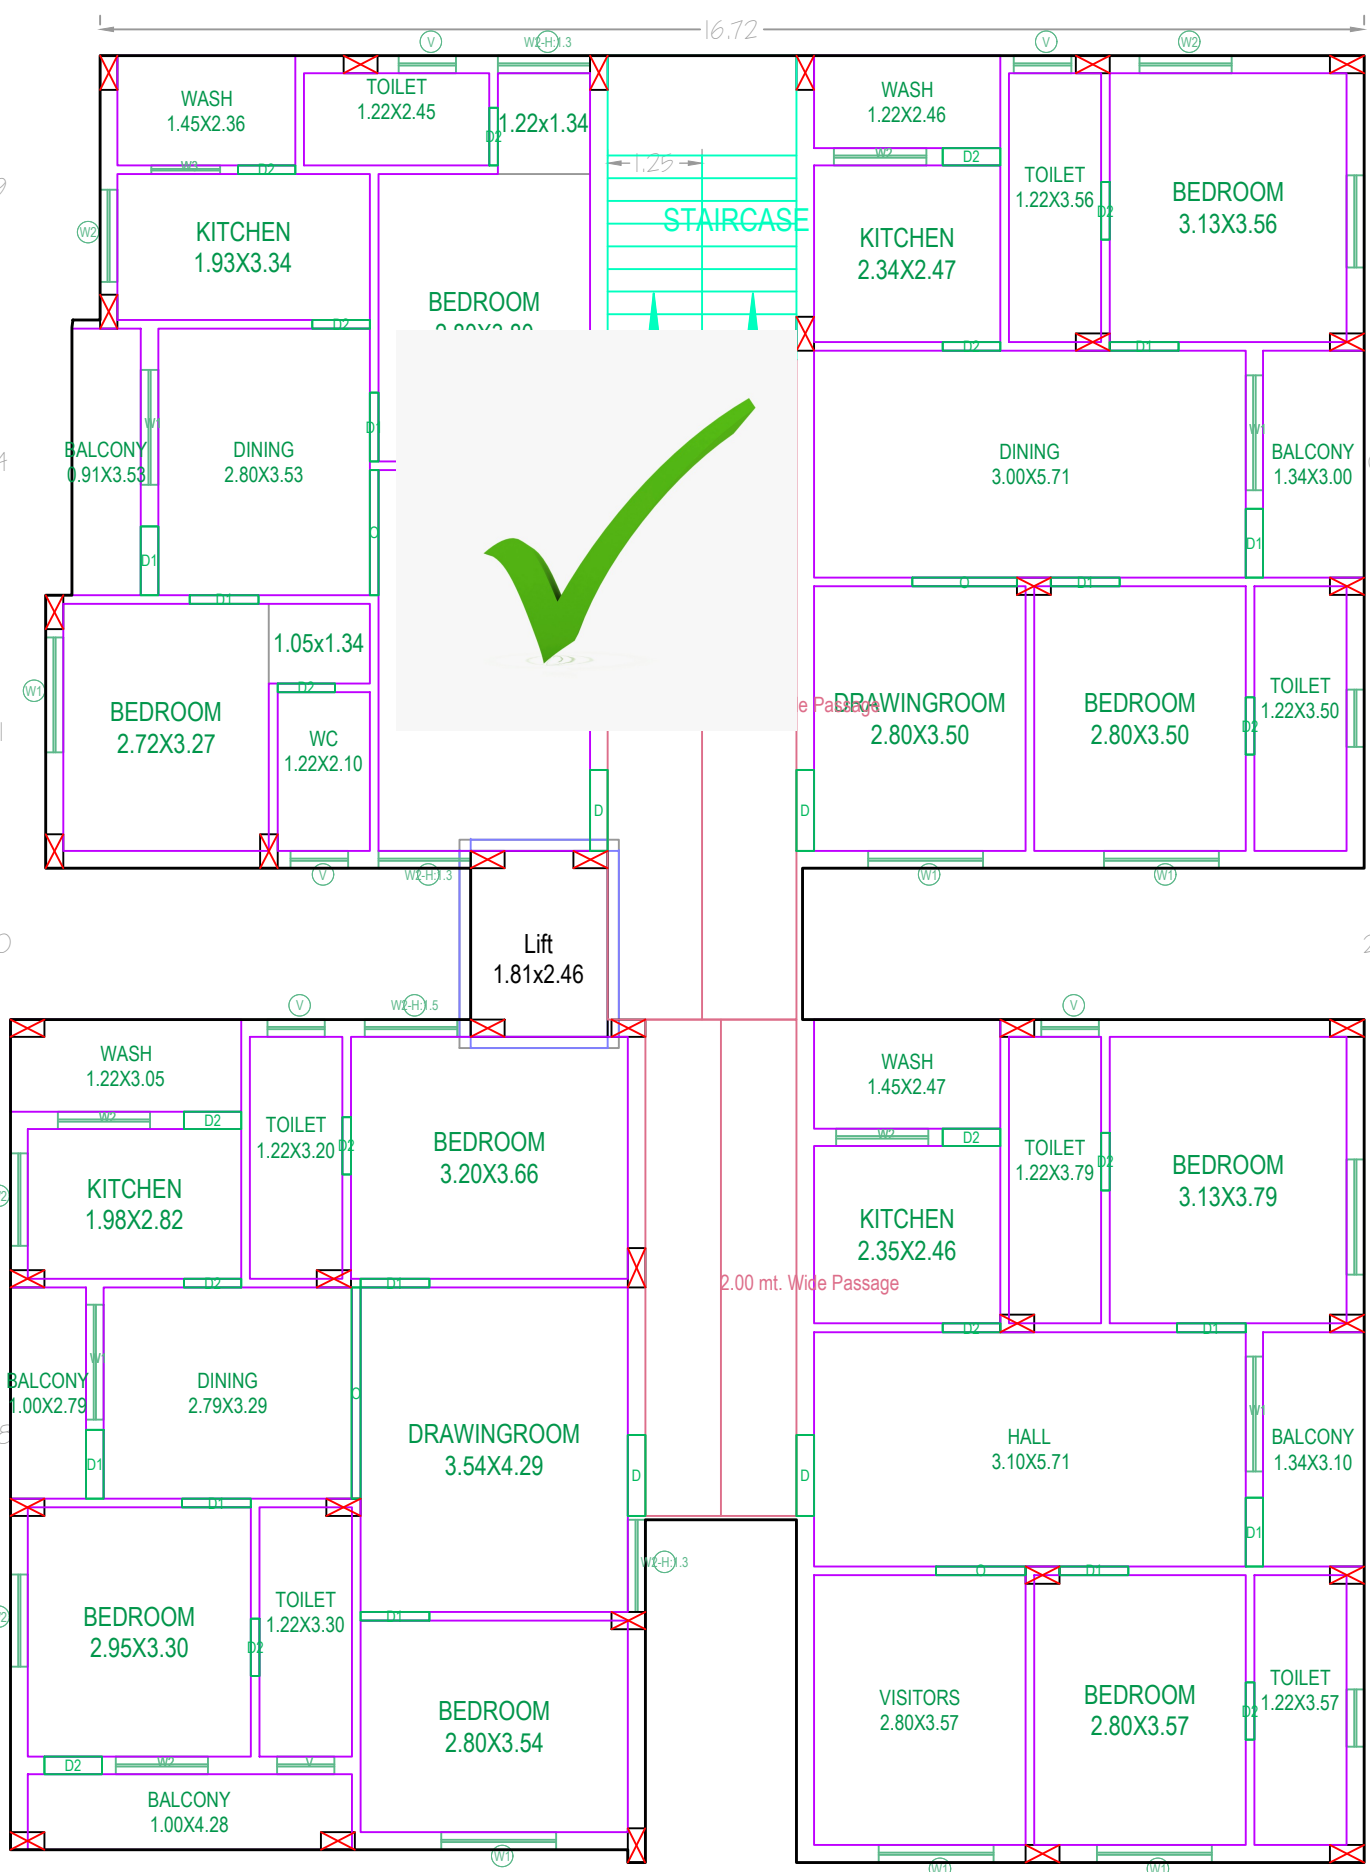

3rd Floor Plan:

- STAIRCASE HEAD ROOM
- Lift Machine Room 3.0142.48
- W17 TERRACE 174152.95


Architectural elevation drawing of a building facade. The drawing shows a multi-story building with a central section and side wings. The central section has five floors, each with a window unit consisting of two green-tinted windows and a small balcony. The side wings are taller, with the right wing having a staircase at the bottom. The drawing is labeled "Elevation" at the bottom right.

[illegible]

SCHEDULE OF JOINERY			
BUILDING NAME	NAME	L X H	NOS
A (RESIDENTIAL APARTMENT)	D2	0.76 X 2.10	85
A (RESIDENTIAL APARTMENT)	D1	0.91 X 2.10	65
A (RESIDENTIAL APARTMENT)	D	1.07 X 2.10	20
A (RESIDENTIAL APARTMENT)	O	1.19 X 2.10	05
A (RESIDENTIAL APARTMENT)	O	1.39 X 2.10	05
A (RESIDENTIAL APARTMENT)	O	1.66 X 2.10	05
A (RESIDENTIAL APARTMENT)	O	2.79 X 2.10	05

BUILDING NAME	NAME	L X H	NOS
A (RESIDENTIAL APARTMENT)	V	0.76 X 1.00	40
A (RESIDENTIAL APARTMENT)	W3	0.91 X 1.20	05
A (RESIDENTIAL APARTMENT)	W2	1.22 X 1.20	45
A (RESIDENTIAL APARTMENT)	W2	1.22 X 1.30	15
A (RESIDENTIAL APARTMENT)	W2	1.22 X 1.45	05
A (RESIDENTIAL APARTMENT)	W1	1.52 X 1.20	55

BUILDING USE/SUBUSE DETAILS				
BUILDING NAME	BUILDING USE	BUILDING SUBUSE	BUILDING TYPE	FLOOR DETAILS
A (RESIDENTIAL APARTMENT)	Residential	Residential Apartment Bldg	NA	1 Stlt + 5 upper floors

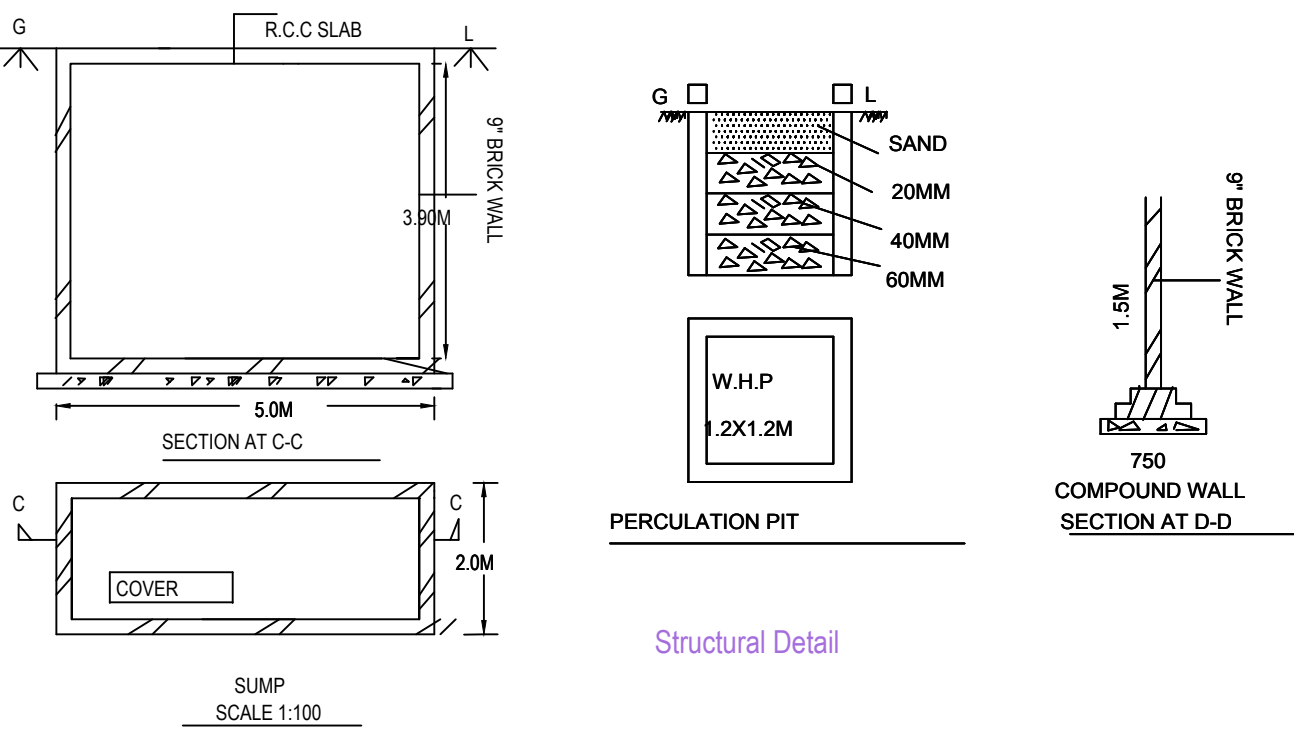

Structural Detail

COLOR INDEX	
PLOT BOUNDARY	
ABUTTING ROAD	
PROPOSED CONSTRUCTION	
COMMON PLOT	
ROAD WIDENING AREA	
EXISTING (To be retained)	
EXISTING (To be demolished)	

OWNER'S NAME AND SIGNATURE _____

BUILDER'S NAME AND SIGNATURE

ARCHITECT'S NAME AND SIGNATURE

STRUCTURAL ENGINEER'S NAME AND SIGNATURE

Note: All dimensions are in meters.

