
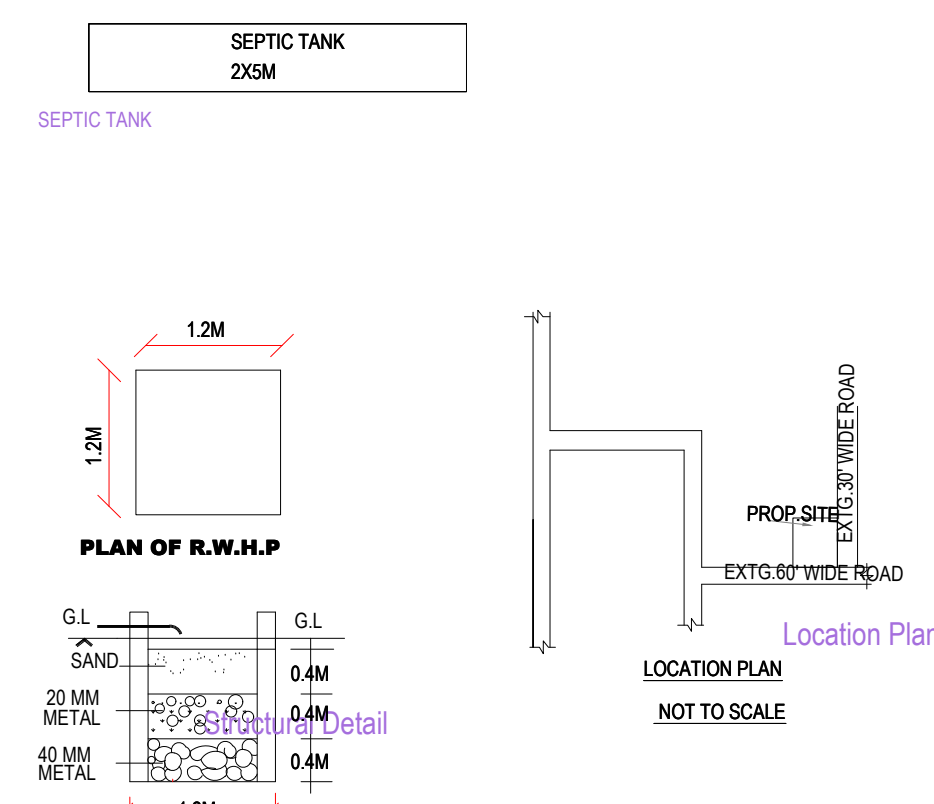







 


BUILDING A (BUILDING)							
FLOOR NAME	TOTAL BUA	DEDUCTIONS VSHAF	NET BUA RESL	TNMTS	PARKING AREA	NO OF STACK	NET PARKING
CELLAR FLOOR	498.08	18.91	0.00	00	479.20	1	479.20
GROUND FLOOR	234.22	0.00	234.22	02	0.00	0	0.00
FIRST FLOOR	315.29	0.00	315.29	04	0.00	0	0.00
SECOND FLOOR	315.29	0.00	315.29	04	0.00	0	0.00
THIRD FLOOR	315.29	0.00	315.29	04	0.00	0	0.00
FOURTH FLOOR	315.29	0.00	315.29	04	0.00	0	0.00
TERACE FLOOR	2.60	0.00	2.60	00	0.00	0	0.00
TOTAL	1996.06	18.91	1465.38	18	479.20	0	479.20
TOTAL NO OF BLDG	1						
TOTAL	1996.06	18.91	1465.38	18	479.20	0	479.20

FLOOR NAME	SIZE	TOTAL AREA
GROUND FLOOR PLAN	1.07 X 3.70 X 1	11.96
	1.07 X 3.93 X 1	
	1.20 X 3.16 X 1	
TYPICAL - 1,3,4 FLOOR PLAN	1.07 X 3.70 X 2 X 3	71.76
	1.07 X 3.93 X 2 X 3	
	1.20 X 3.16 X 2 X 3	
SECOND FLOOR PLAN	1.07 X 3.70 X 2	23.92
	1.07 X 3.93 X 2	
	1.20 X 3.16 X 2	
TOTAL	-	107.64

VEHICLE TYPE	TOTAL PARKING	VISITORS PARKING
REQ. AREA	299.08	29.91
REQ. NO	-	-
PROP. AREA	45.00	34.78
PROP. NO	4	3.09
TOTAL	479.20	-


BUILDING USE/SUBUSE DETAILS				
BUILDING NAME	BUILDING USE	BUILDING SUBUSE	BUILDING TYPE	FLOOR DETAILS
A (BUILDING)	Residential	Residential Apartment Bldg	NA	1 Cellar + 1 Ground + 4 upper floors

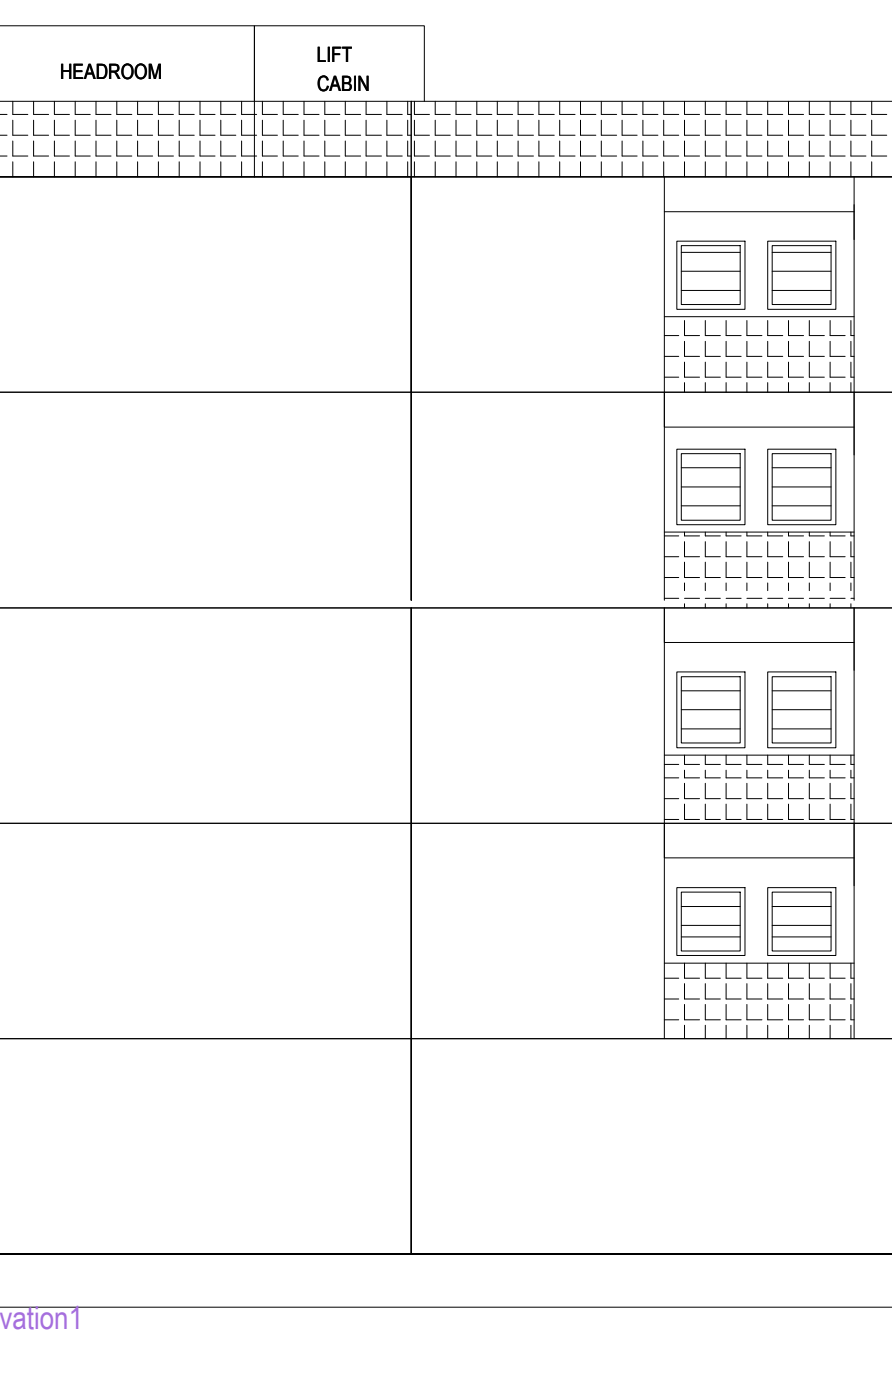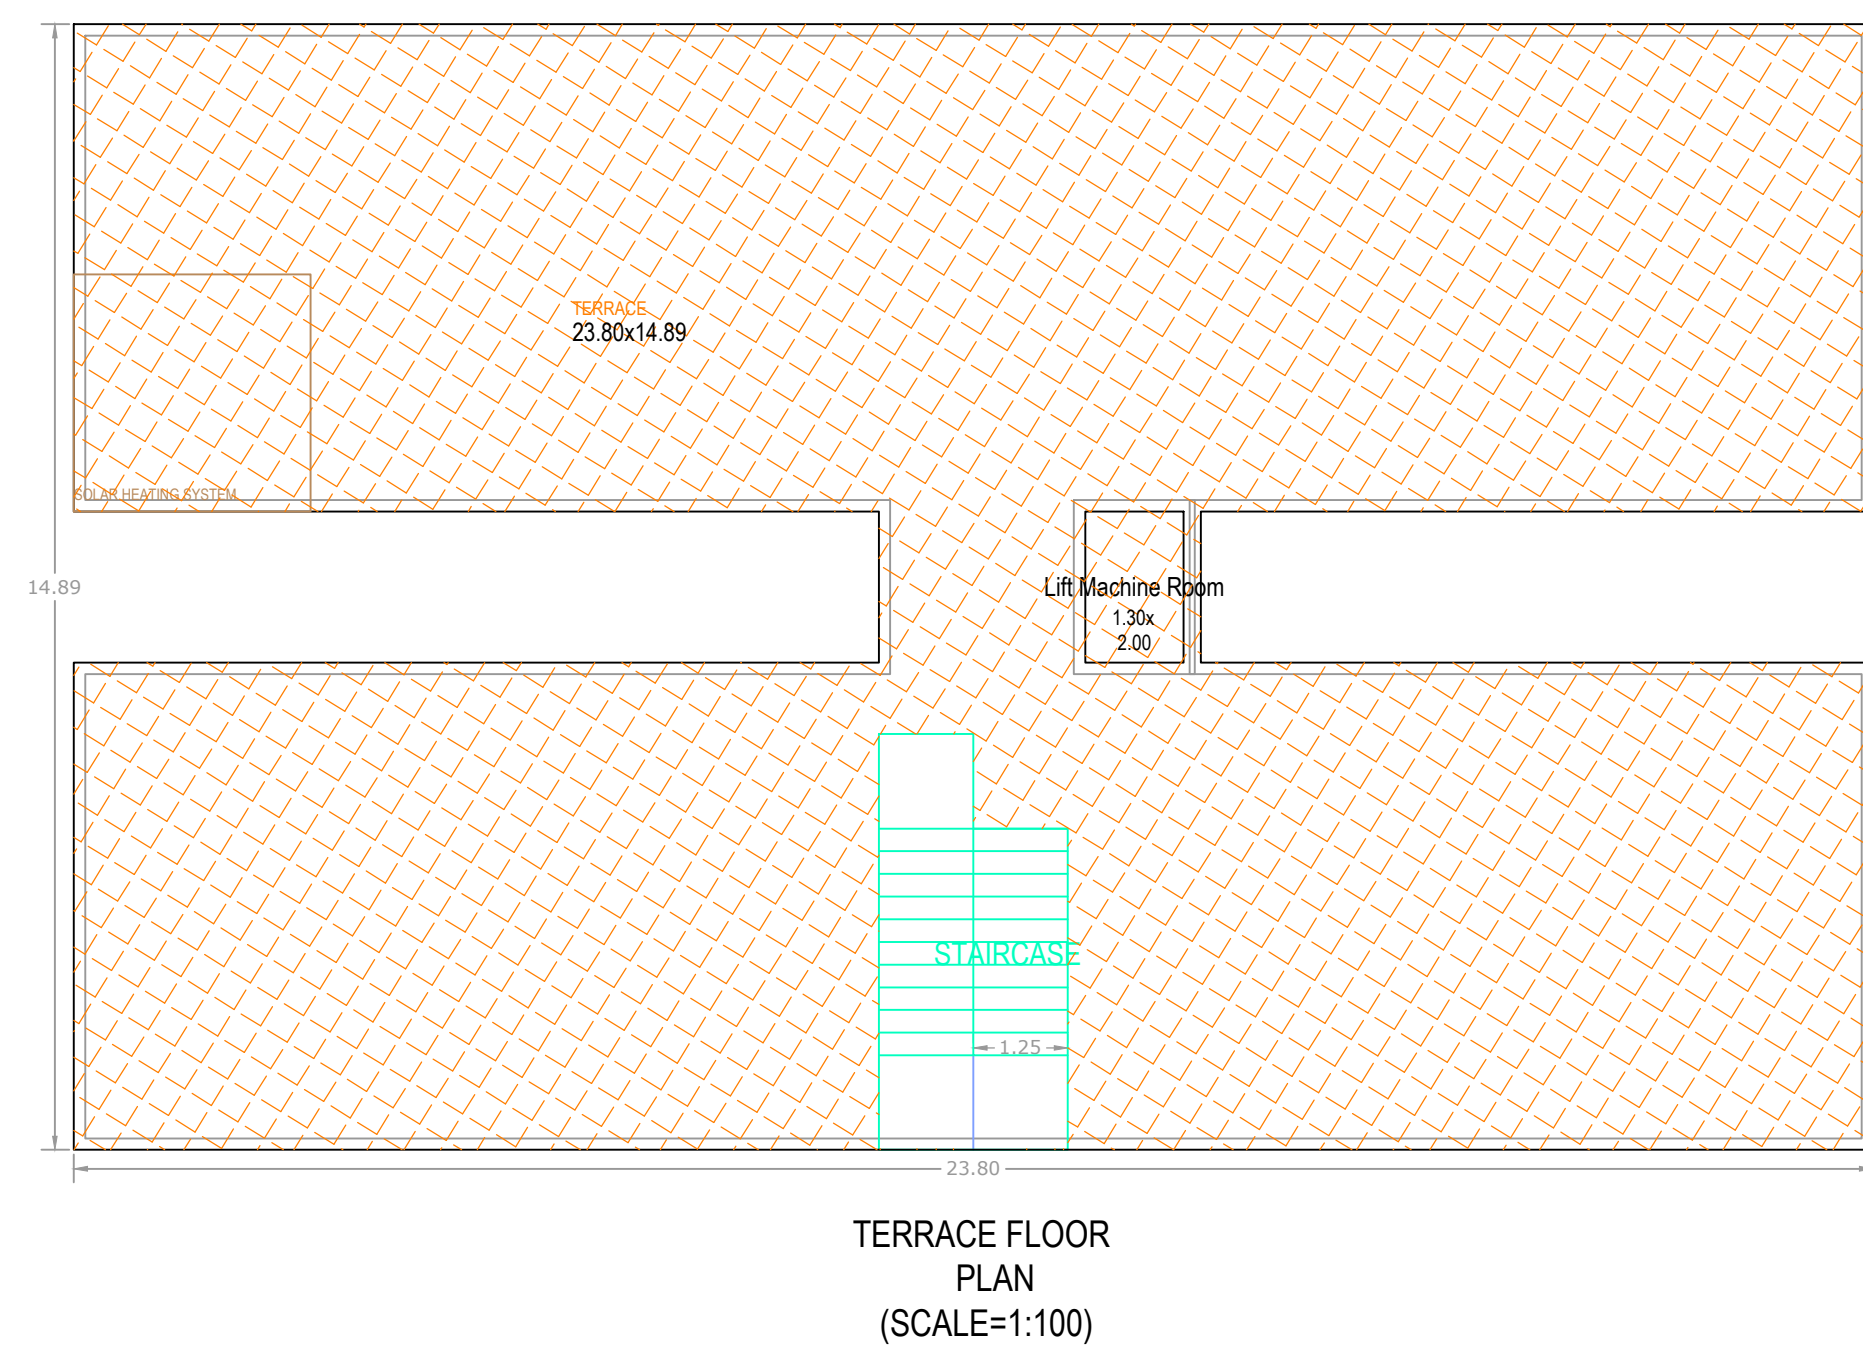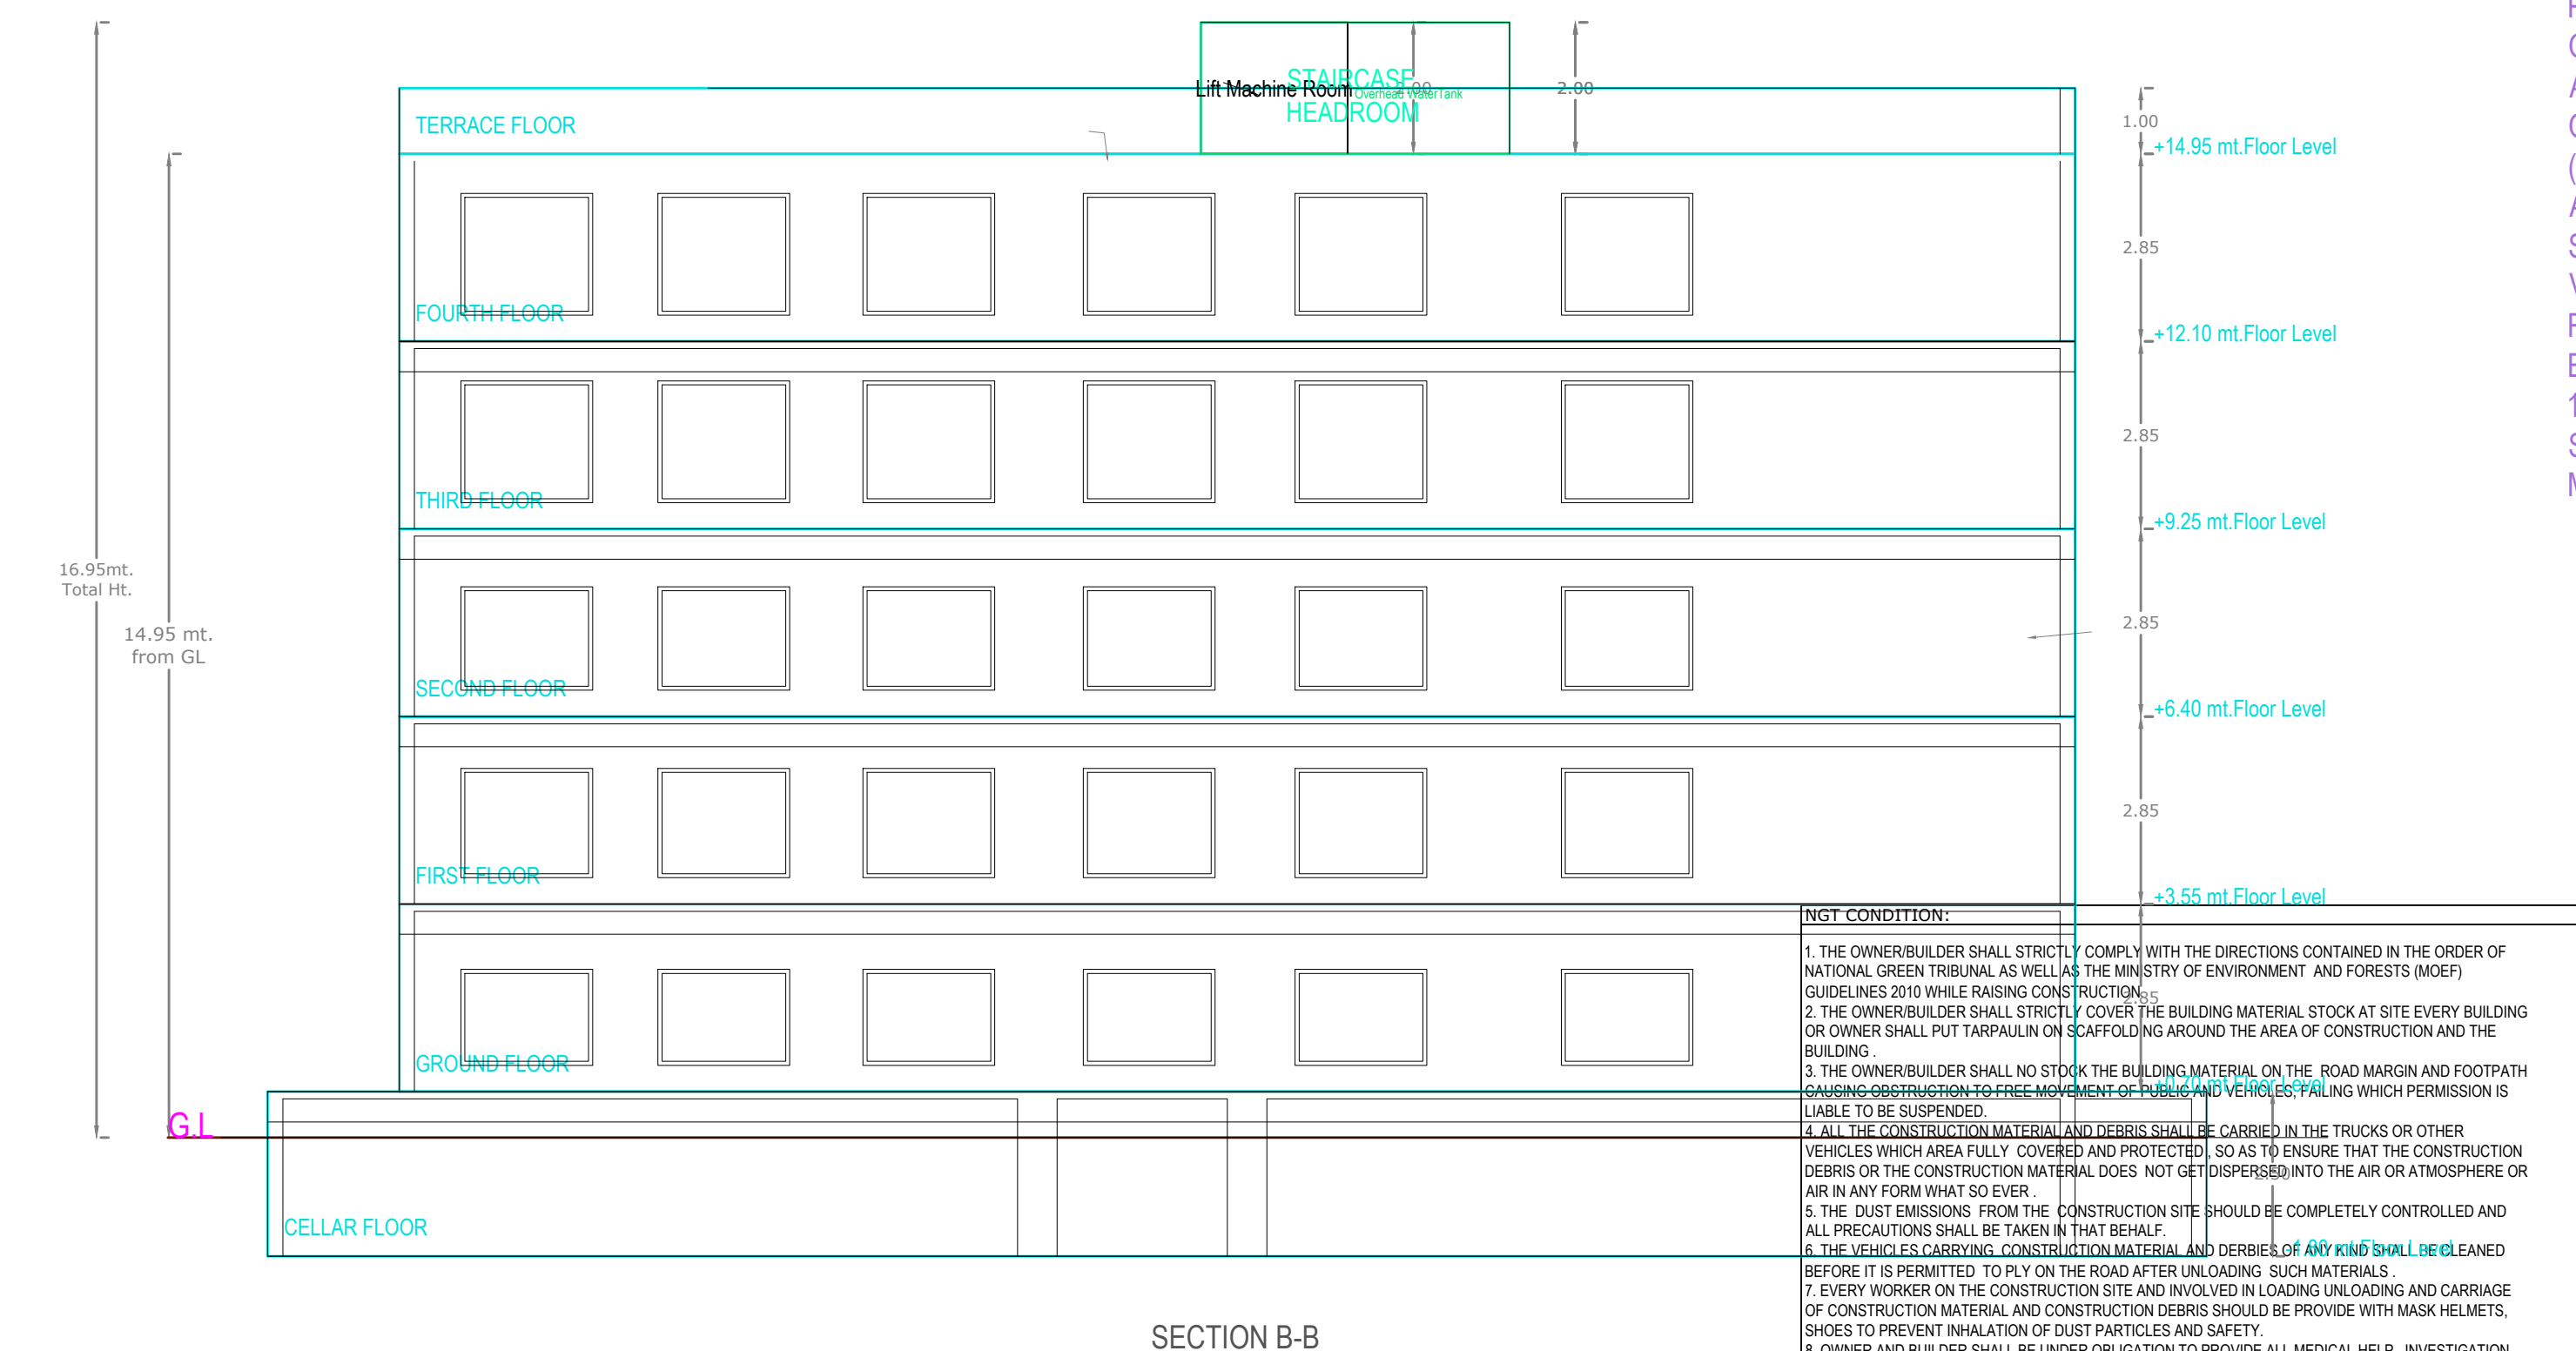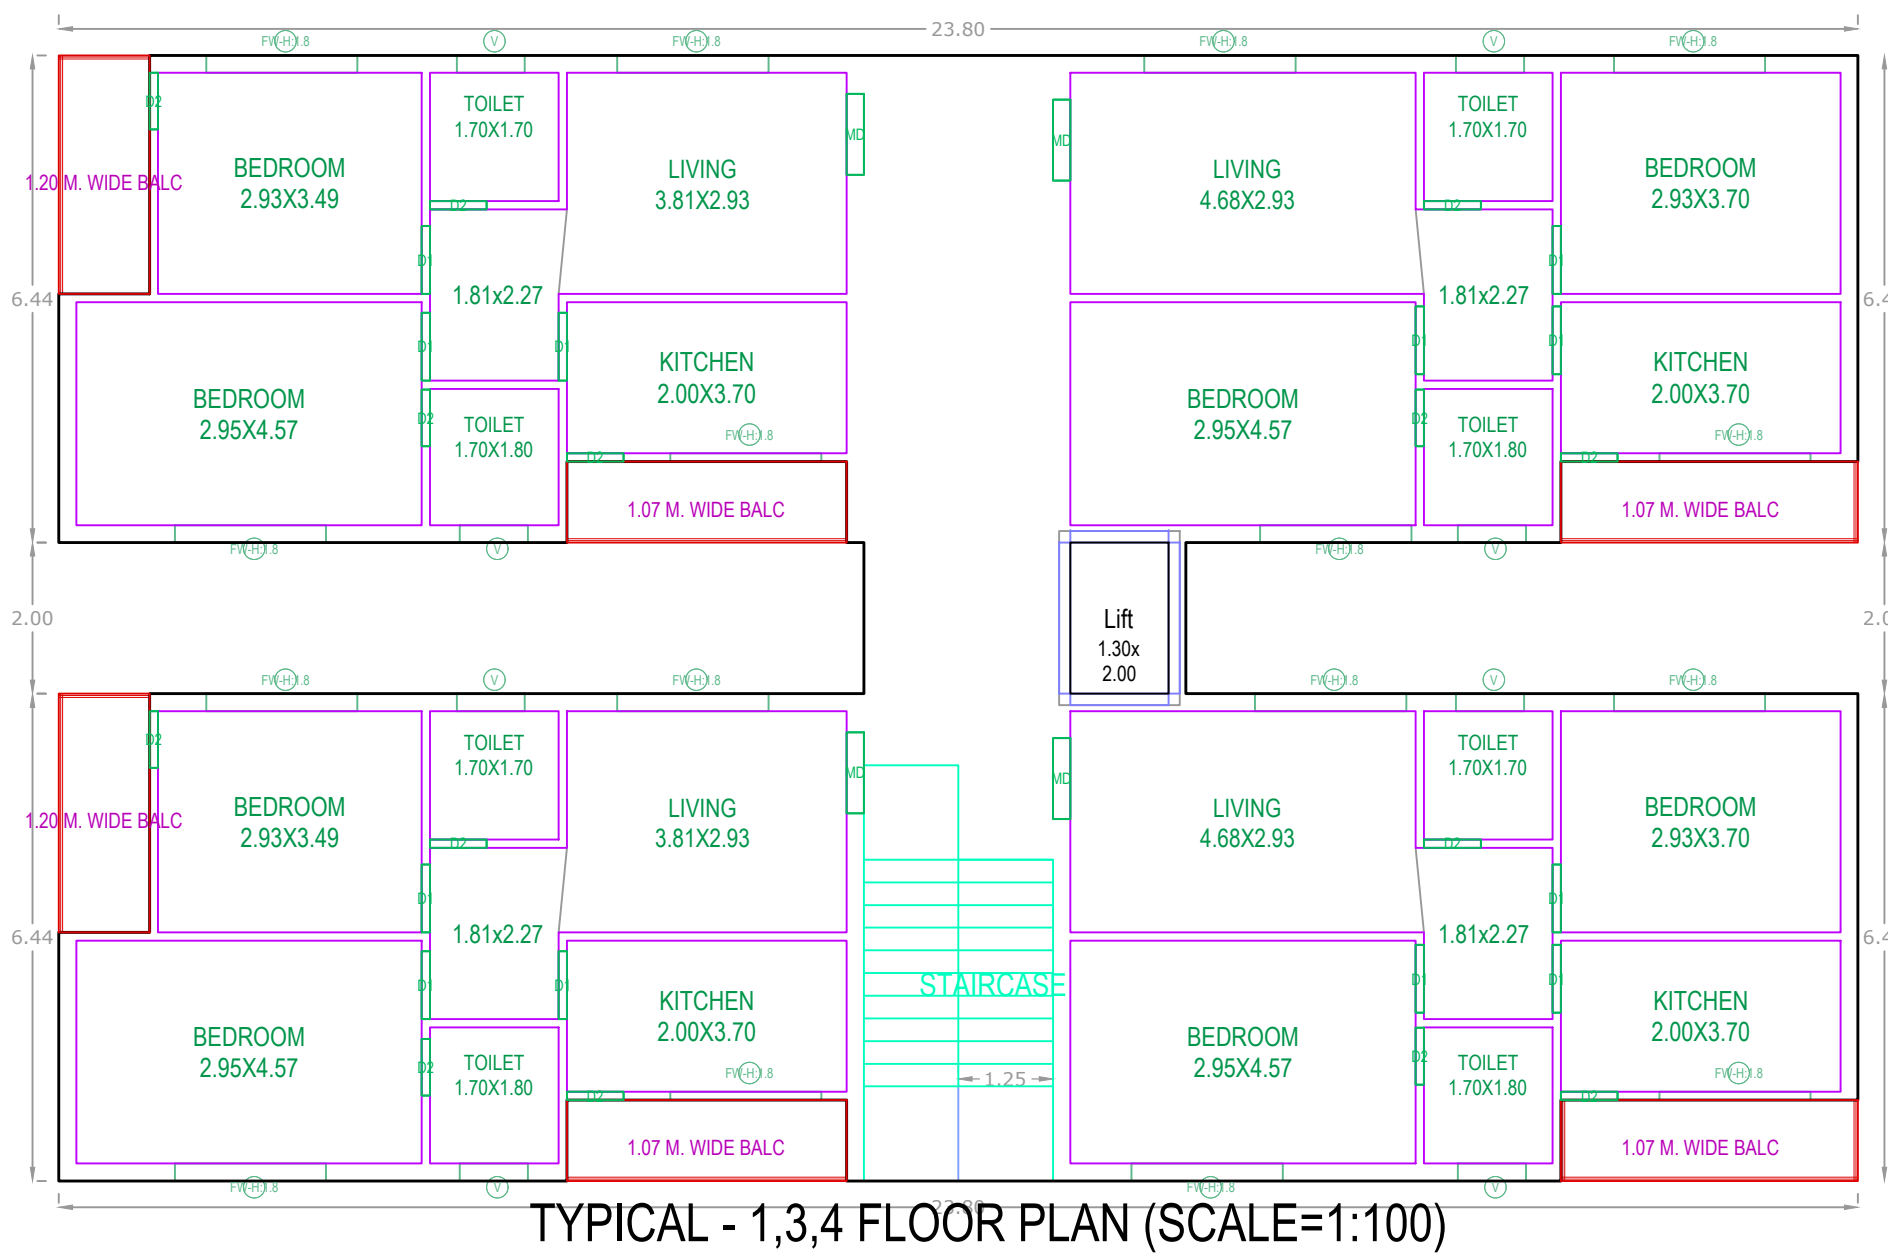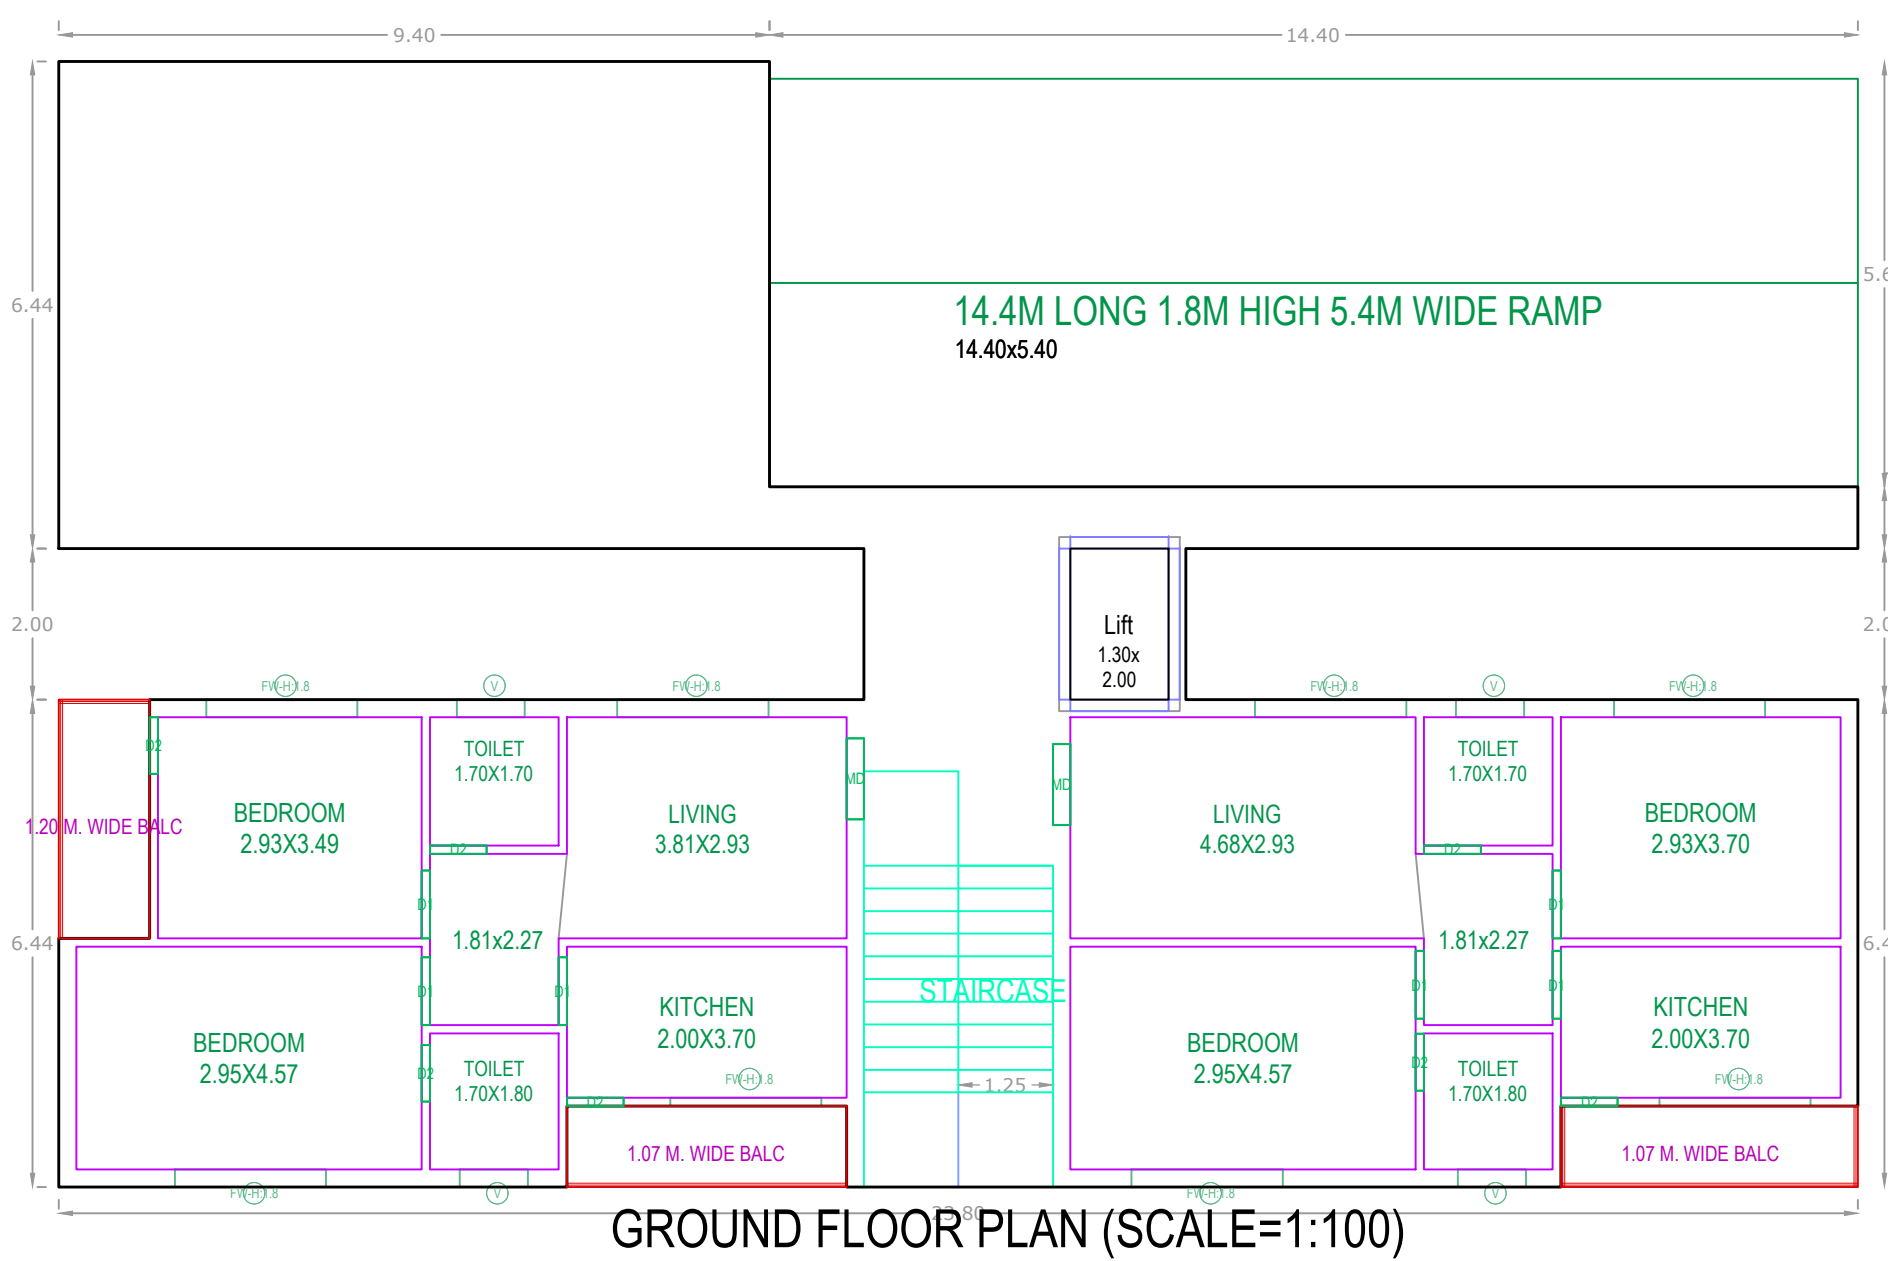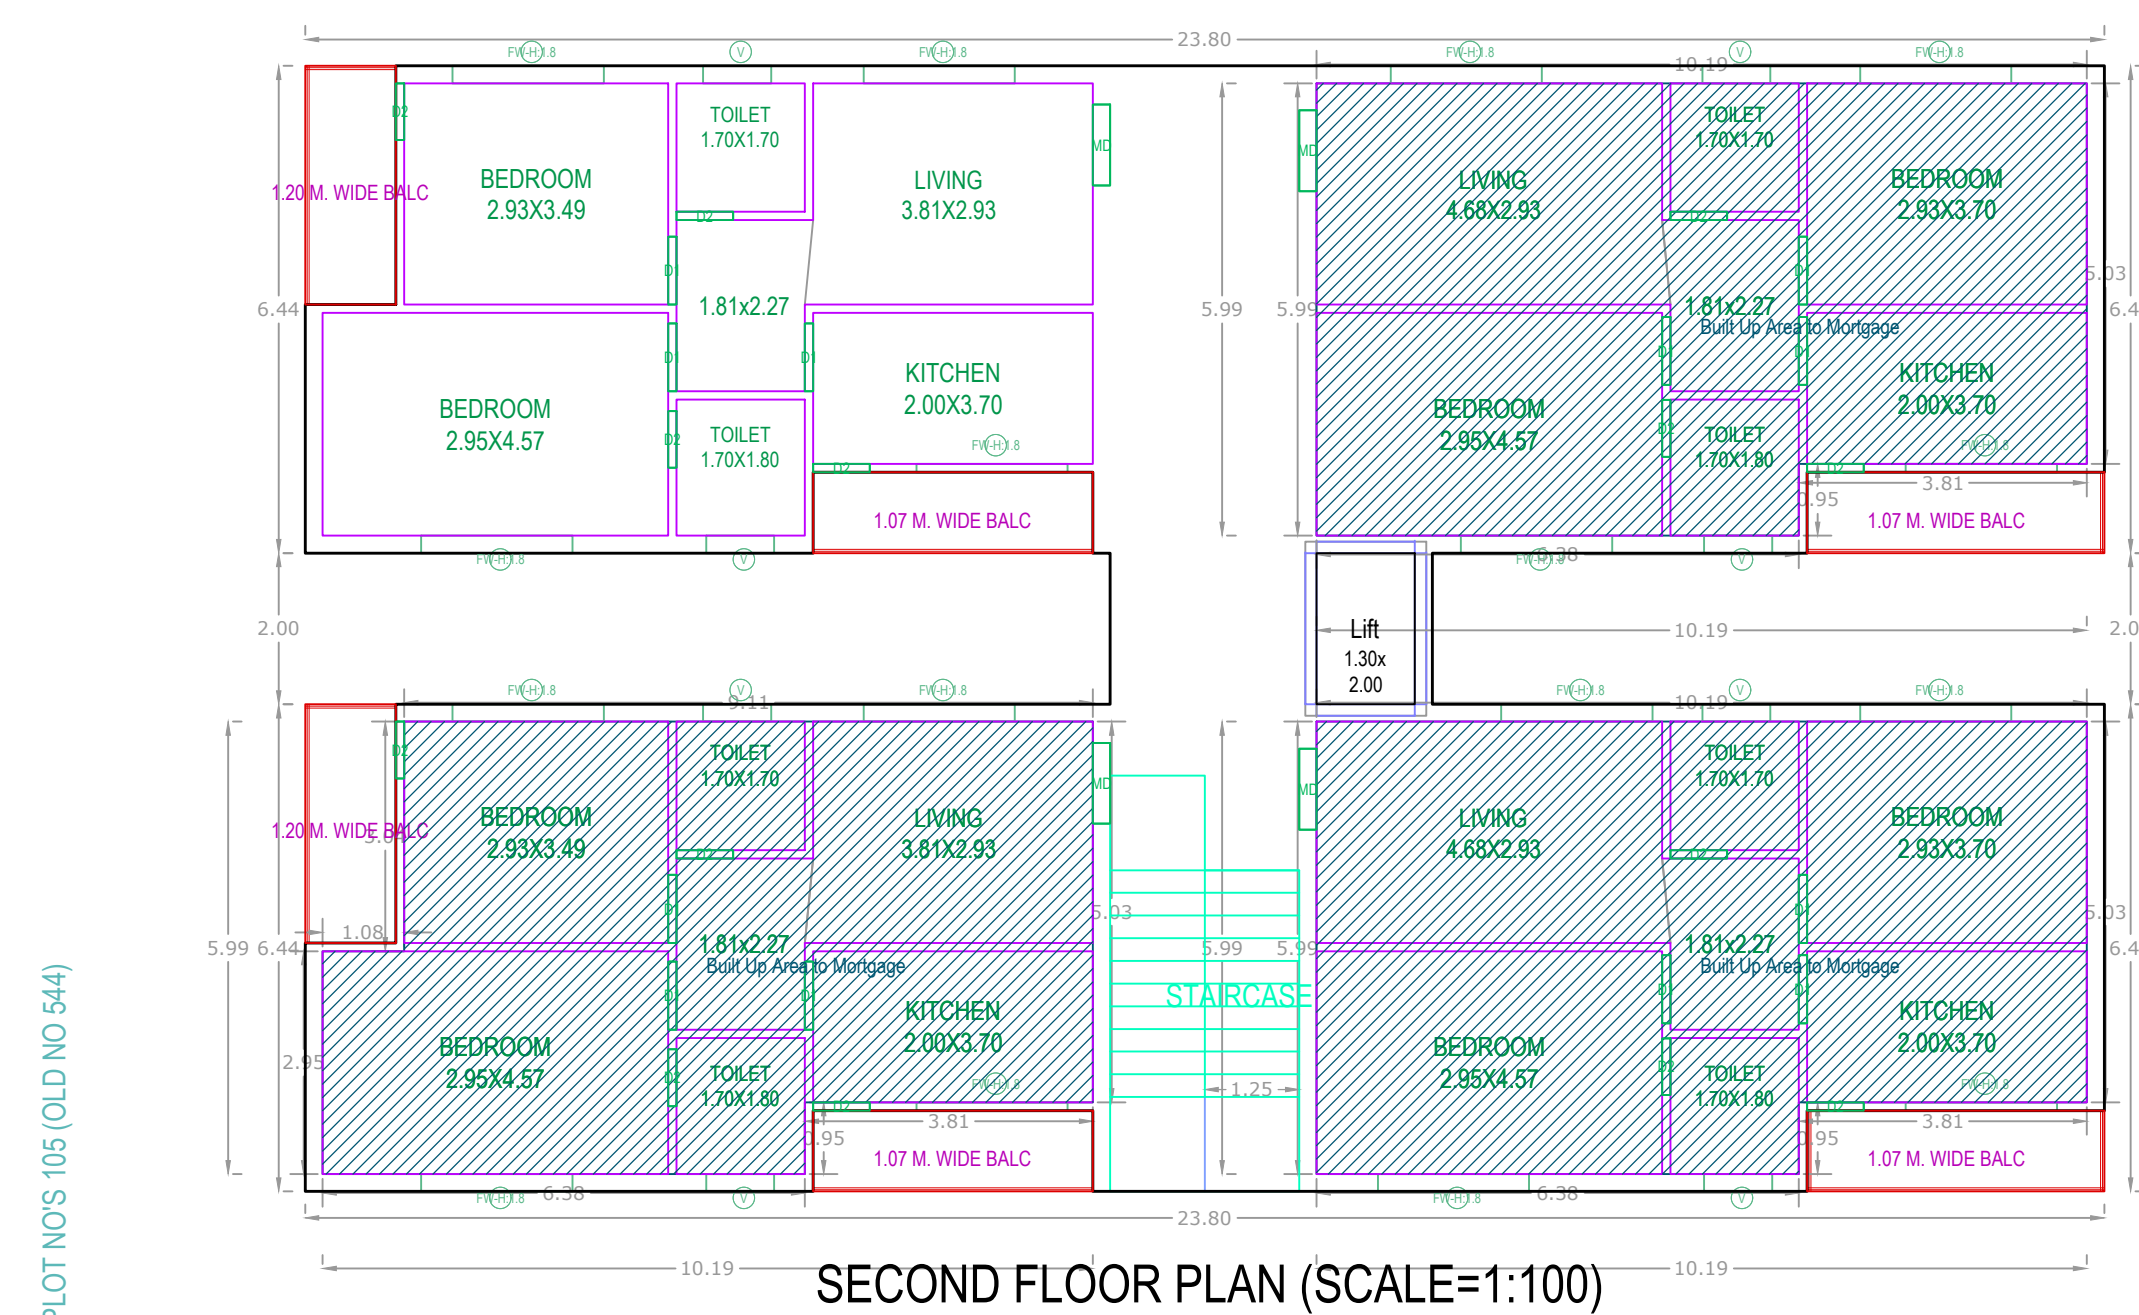

Project Title	
PLAN SHOWING THE PROPOSED PLOT NO. SURVEY NO SITUATED AT	Residential
BELONGING TO : Mr./M/s/Mrs	
REP BY :	
SHAK GHAYAS	
LICENCE NO.	APPROVAL NO.
DATE : 17-02-2022	SHEET NO : 1/1
Layput Plan Details	INWARD NO. : TS010744/2022
SEAL OF APPROVAL	

AREA STATEMENT		
PROJECT DETAIL :		
INWARD NO :		TS/010744/2022
PROJECT TYPE :		Building Permission
NATURE OF DEVELOPMENT :		New
SUB LOCATION :		New Areas / Approved Layout Areas
STREET NAME :		
DISTRICT NAME :		TELANGANA
STATE NAME :		
PINCODE :		
MADAL :		
PLOT USE :		Residential
PLOT SUB USE :		Residential Apartment Bldg
PLOT NEAR BY NOTIFIED RELEGIOUS STRUCTURE :		NA
LAND USE ZONE :		NA
LAND SUBUSE ZONE :		NA
ABUTTING ROAD WIDTH :		0
PLOT NO :		
SURVEY NO :		
NORTH SIDE DETAIL :		-
SOUTH SIDE DETAIL :		-

EASTSIDE DETAIL PLAN SHOWING THE PROPOSED CONSTRUCTION	
PROPOSED DETAIL FOR PARKING AND GROUND	
AREA DETAILS: SORS RESIDENTIAL	\$0.00
AREA OF PLOT (SORS) OLD NO. 5471 AND 7893.16	
OLD NO. 5471 AND 7893.16	
AREA OF PLOT OF SURVEY NOS. 303 (7893.16)	
VACANT PLOT AREA 113 TO 315	467.86
COVERAGE (ARVA TOWNSHIP B MARSINGHI	
PROPOSED COVERAGE AREA (40.26 N.D.)	1616.59
INTEGRITY DISTRICT T.S	
RESIDENTIAL NET BUA	1465.38
BUILT UP AREA	
SHOULDERS REP BY PARTNERS	
SHOULDERS REP BY PARTNERS	1516.86
SHOULDERS REP BY PARTNERS	
SHOULDERS REP BY PARTNERS	1996.06
MORTGAGE AREA	168.82
EXTRA INSTALLMENT MORTGAGE AREA	0.00
PROPOSED NUMBER OF PARKINGS	5

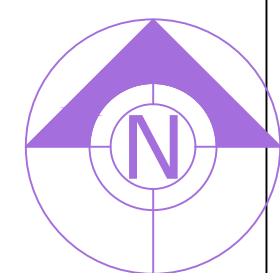

COLOR INDEX	
PLOT BOUNDARY	
ABUTTING ROAD	
PROPOSED CONSTRUCTION	
COMMON PLOT	
ROAD WIDENING AREA	
EXISTING (To be retained)	
EXISTING (To be demolished)	

OWNER'S NAME AND SIGNATURE

BUILDER'S NAME AND SIGNATUREARCHITECT'S NAME AND SIGNATURE

STRUCTURAL ENGINEER'S NAME AND SIGNATURE