




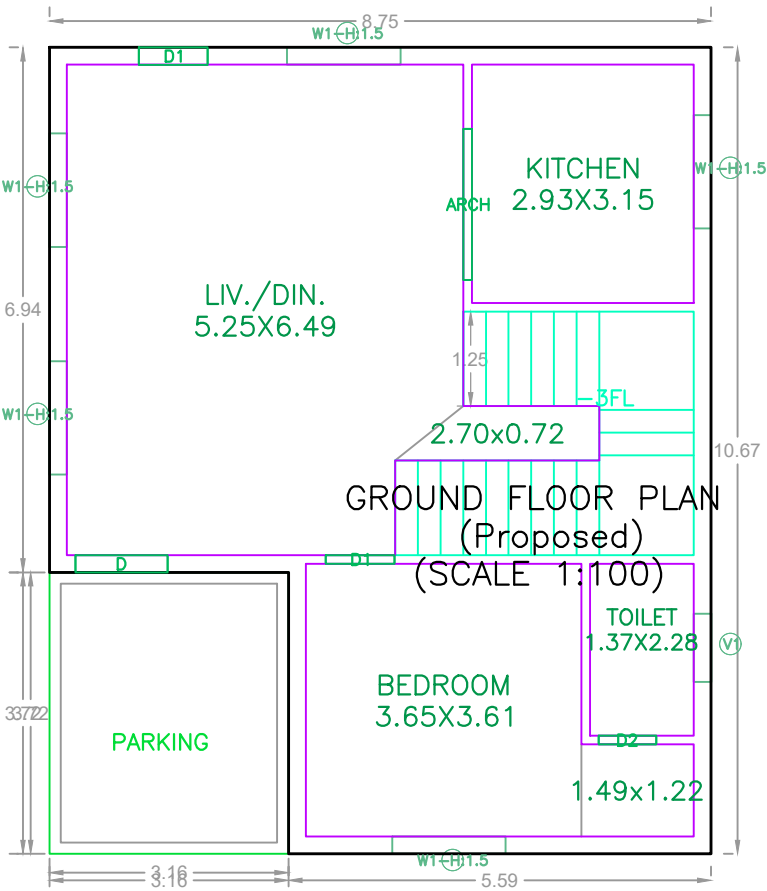


GROUND FLOOR PLAN  
(SCALE=1:100)

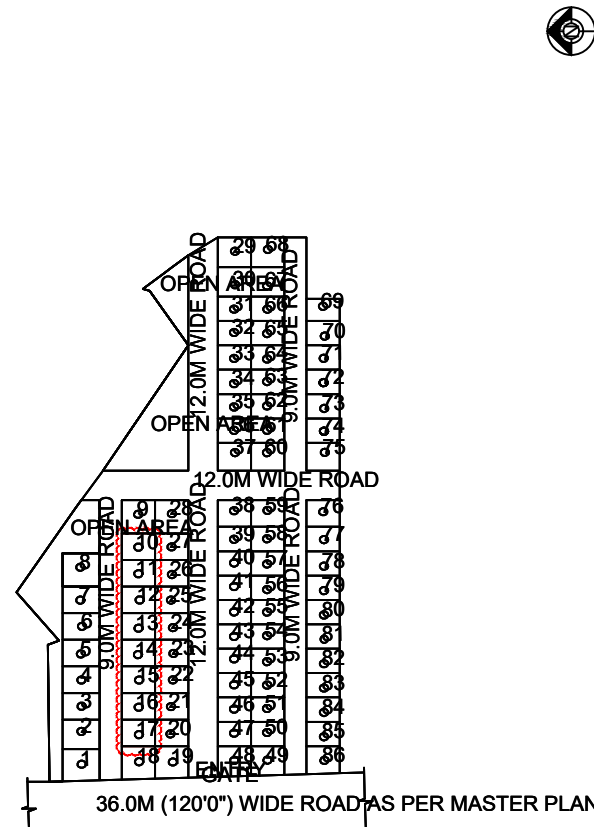


KEY PLAN  
(NOT TO SCALE)

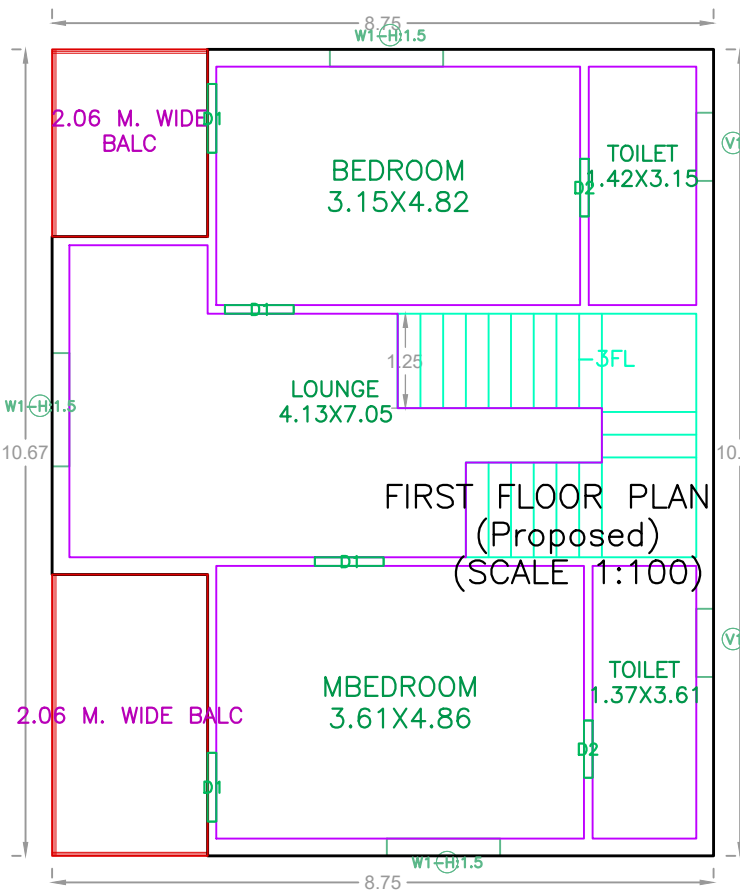


FIRST FLOOR PLAN  
(SCALE=1:100)

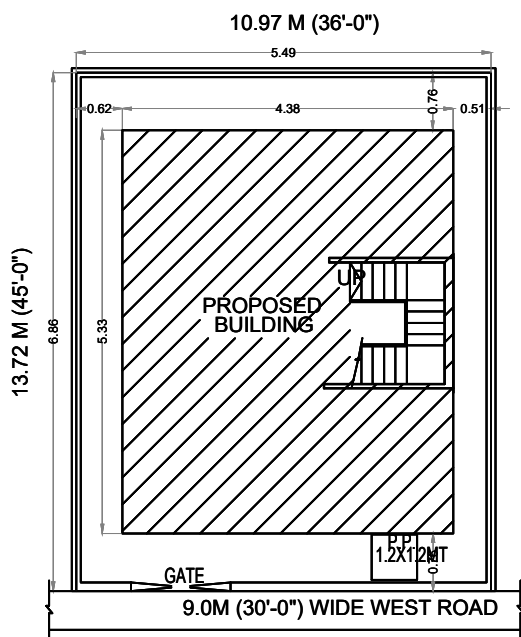


SITE PLAN  
(SCALE : 1 : 200)

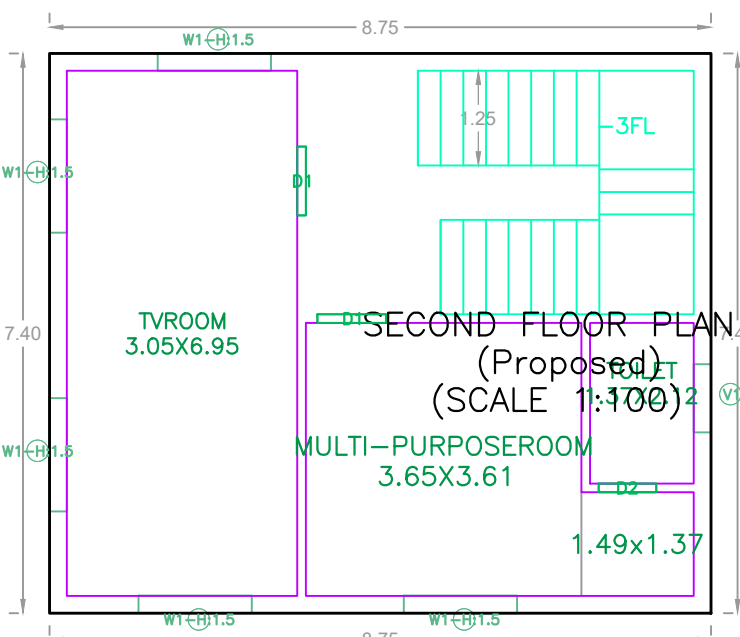

SECOND FLOOR PLAN  
(SCALE=1:100)

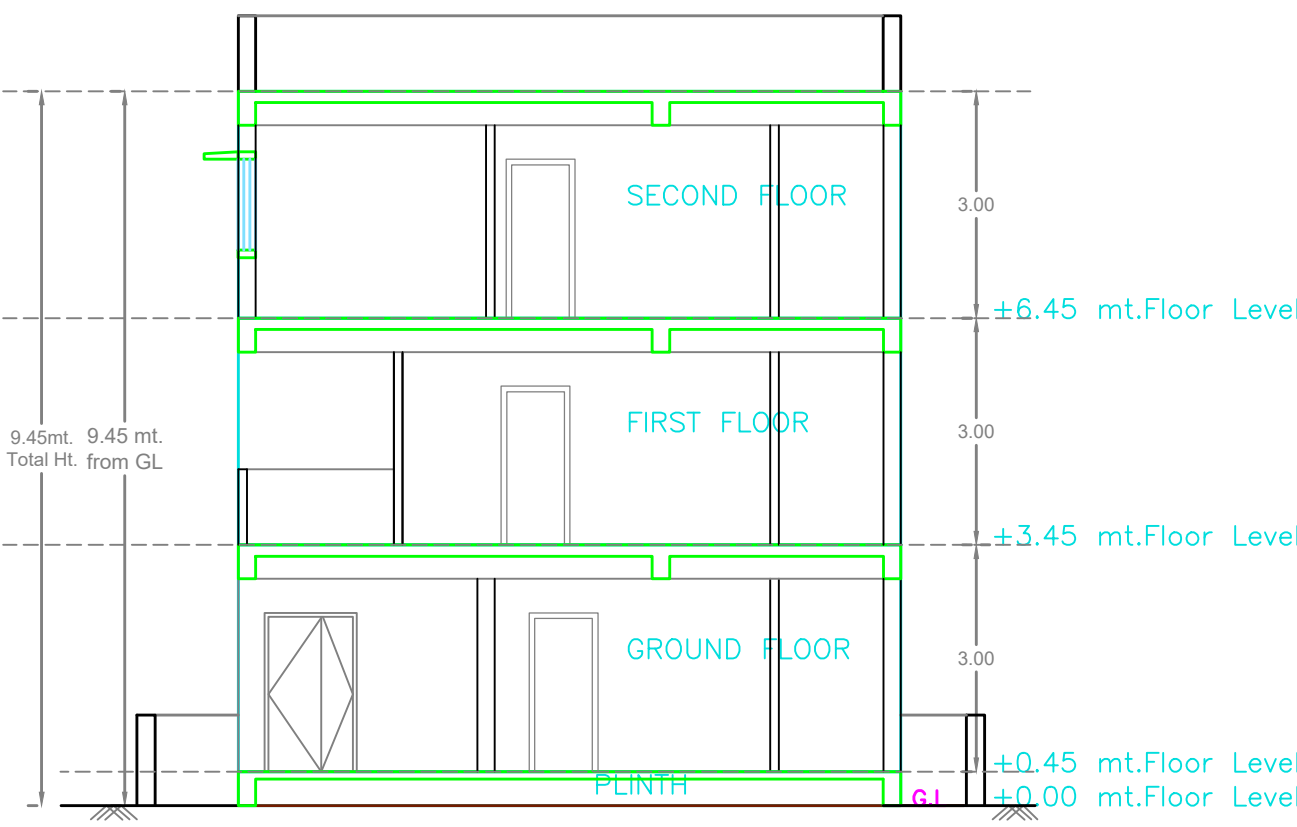

SECTION

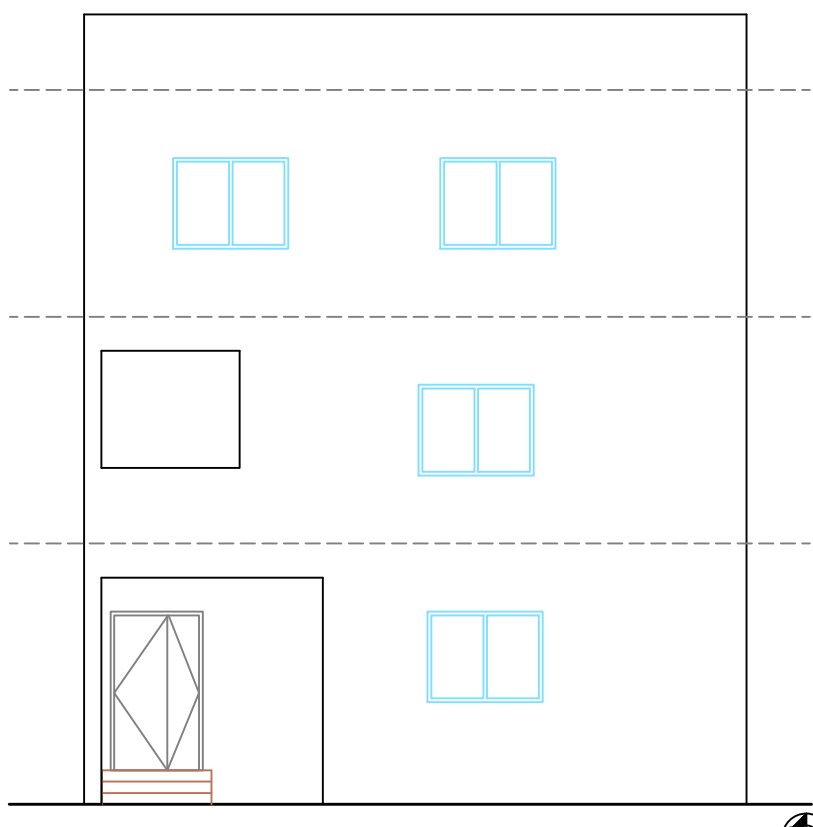

ELEVATION

BUILDING :PROP (VILLA NO 10 TO 17)

| FLOOR NAME       | TOTAL BUA | NET BUA RESL | TNMTS. | PARKING AREA | NO OF STACK | NET PARKING |
|------------------|-----------|--------------|--------|--------------|-------------|-------------|
| GROUND FLOOR     | 93.40     | 81.60        | 01     | 11.80        | 1           | 11.80       |
| FIRST FLOOR      | 93.38     | 93.38        | 00     | 0.00         | 0           | 0.00        |
| SECOND FLOOR     | 64.78     | 64.78        | 00     | 0.00         | 0           | 0.00        |
| TOTAL            | 251.56    | 239.76       | 01     | 11.80        |             | 11.80       |
| TOTAL NO OF BLDG | 8         |              |        |              |             |             |
| TOTAL            | 2012.48   | 1918.08      | 08     | 94.40        |             | 94.40       |

SCHEDULE OF JOINERY

| BUILDING NAME            | NAME | L X H       | NOS |
|--------------------------|------|-------------|-----|
| PROP (VILLA NO 10 TO 17) | D2   | 0.76 X 2.10 | 04  |
| PROP (VILLA NO 10 TO 17) | D1   | 0.91 X 2.10 | 08  |
| PROP (VILLA NO 10 TO 17) | D    | 1.22 X 2.10 | 01  |
| PROP (VILLA NO 10 TO 17) | ARCH | 2.00 X 2.10 | 01  |

SCHEDULE OF JOINERY

| BUILDING NAME            | NAME | L X H       | NOS |
|--------------------------|------|-------------|-----|
| PROP (VILLA NO 10 TO 17) | V1   | 0.90 X 1.00 | 04  |
| PROP (VILLA NO 10 TO 17) | W1   | 1.50 X 1.50 | 13  |

BALCONY CALCULATIONS TABLE

| FLOOR NAME       | SIZE            | TOTAL AREA |
|------------------|-----------------|------------|
| FIRST FLOOR PLAN | 2.06 X 3.72 X 1 | 12.76      |
|                  | 2.06 X 2.48 X 1 |            |
| TOTAL            | -               | 12.76      |

Project Title :PLAN SHOWING THE PROPOSED LAY OUT WITH HOUSING  
IN Survey Nos.175/A,175/AA,175/E,175/A1/1,175/E1,230/AA, 231/PART, 233/PART, 234/PART, 235/PART & 236/PART. SITUATED AT PATANCHERU VILLAGE & MANDAL, SANGAREDDY DISTRICT, TELANAGANA STATE.  
BELONGS TO:

1).DEVELOPMENT AGREEMENT CUM GPA HOLDER  
”M/S.APR PROJECTS”

Represented by its managing partner  
Sri. A.KRISHNA REDDY  
S/O. SRI. VENKATA SUBBA REDDY.

2).Sri.A.SANJEEV REDDY,S/o.VENKATA SUBBA REDDY,

3).Smt.A.LAKSHMI PRASANNA, W/o.Sri.A.SANJEEV REDDY.

4).Sri.A.KRISHNA REDDY, S/o.VENKATA SUBBA REDDY,

5).Smt.AVULA RAMANA,W/o.Sri.A.KRISHNA REDDY

|                                            |                             |
|--------------------------------------------|-----------------------------|
| Project Title                              |                             |
| PLAN SHOWING THE PROPOSED                  | Residential                 |
| PLOT NO.                                   |                             |
| SURVEY NO.                                 |                             |
| SITUATED AT                                |                             |
| BELONGING TO : Mr./Ms./Mrs                 |                             |
| REP BY :                                   |                             |
| MIKKULINI SRINIVASARAO                     |                             |
| LICENCE NO. : 148/STRLENGGTP10/CH/2020/NO. |                             |
| DATE : 03-12-2021                          | SHEET NO. : 4 / 63          |
| Building Plan Details                      | INWARD NO. : TS/058477/2021 |


OWNER'S NAME AND SIGNATURE

BUILDERS NAME AND SIGNATURE


ARCHITECT'S NAME AND SIGNATURE

STRUCTURAL ENGINEER'S NAME AND SIGNATURE




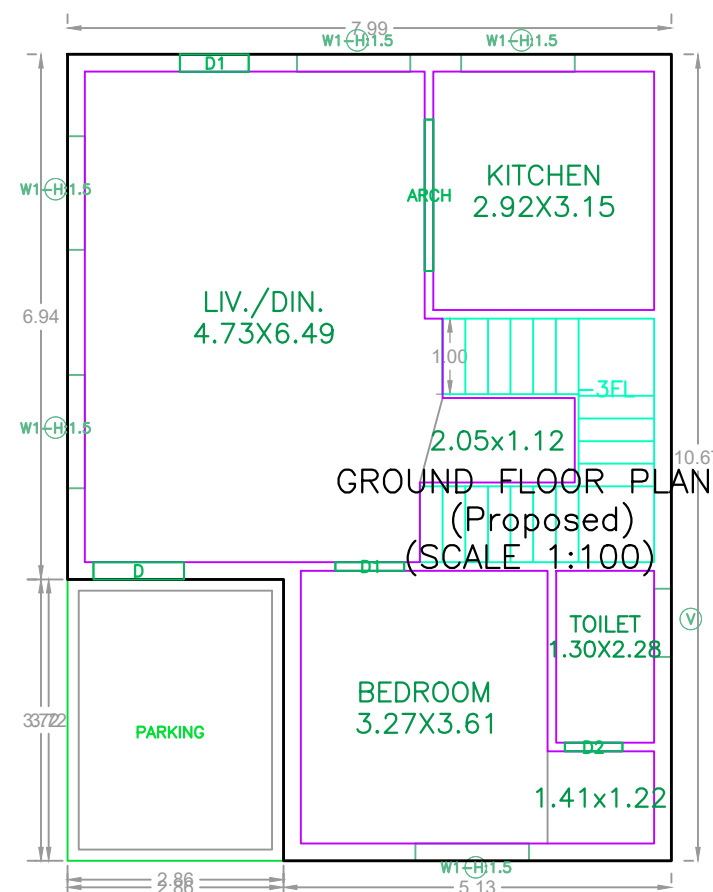


GROUND FLOOR PLAN  
(SCALE=1:100)

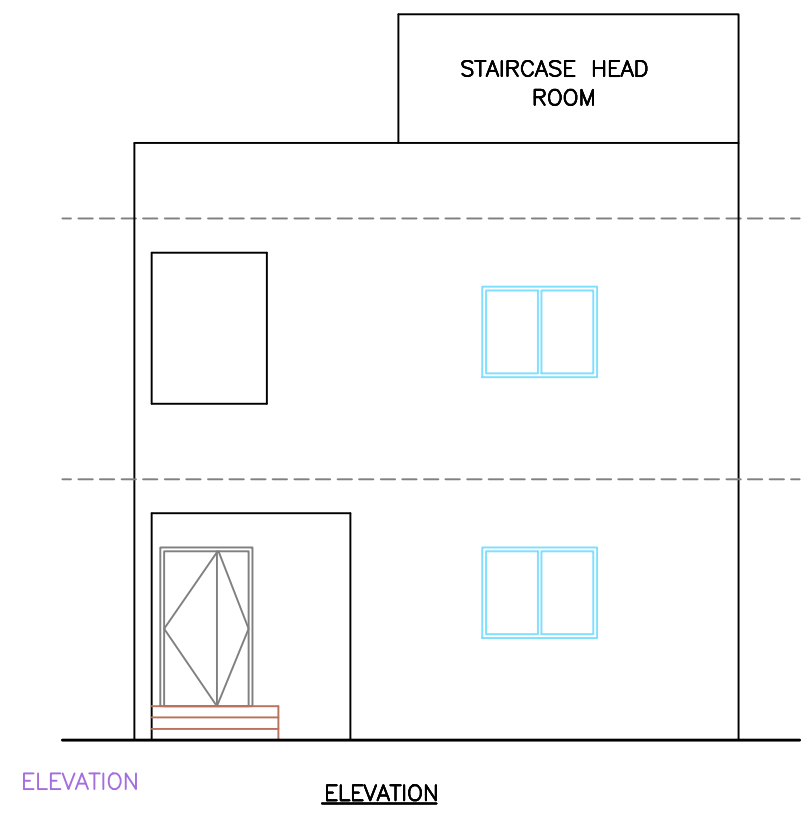


ELEVATION

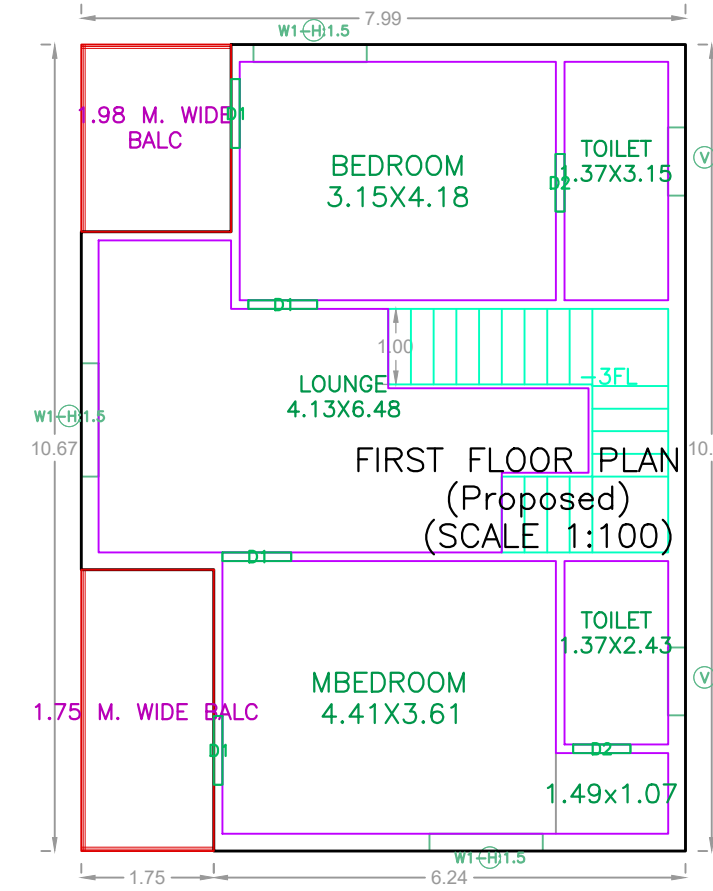


FIRST FLOOR PLAN  
(SCALE=1:100)

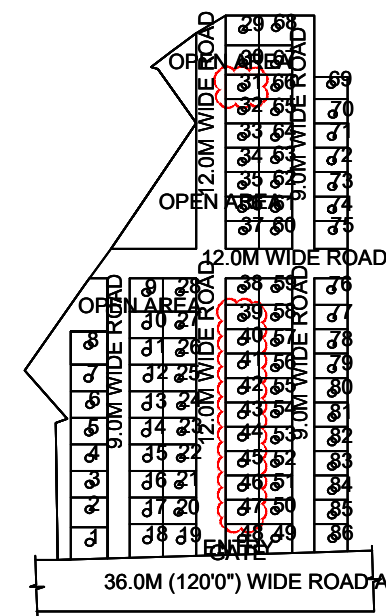


KEY PLAN  
(NOT TO SCALE)

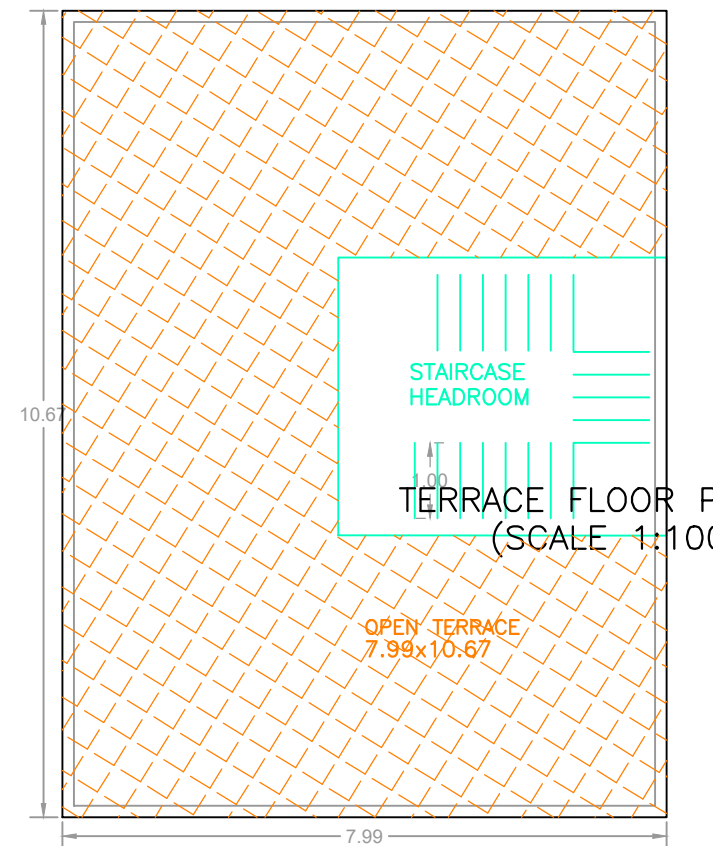


TERRACE FLOOR PLAN  
(SCALE=1:100)

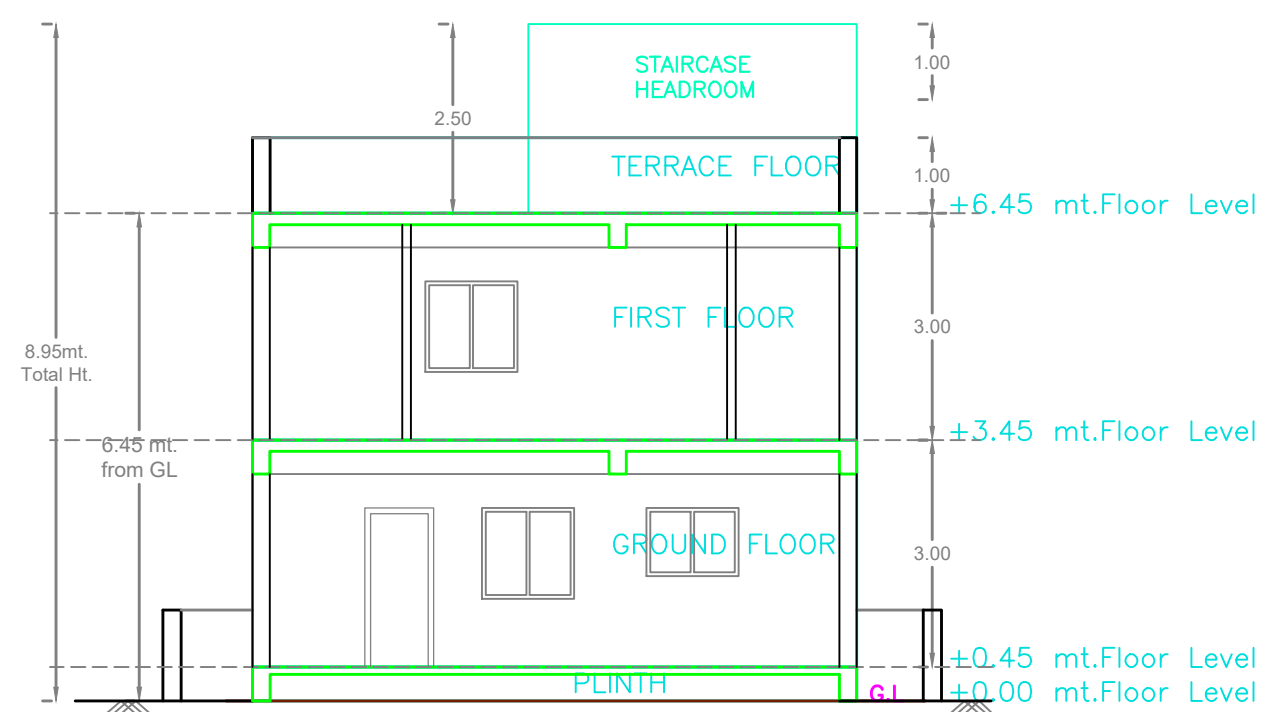

SECTION

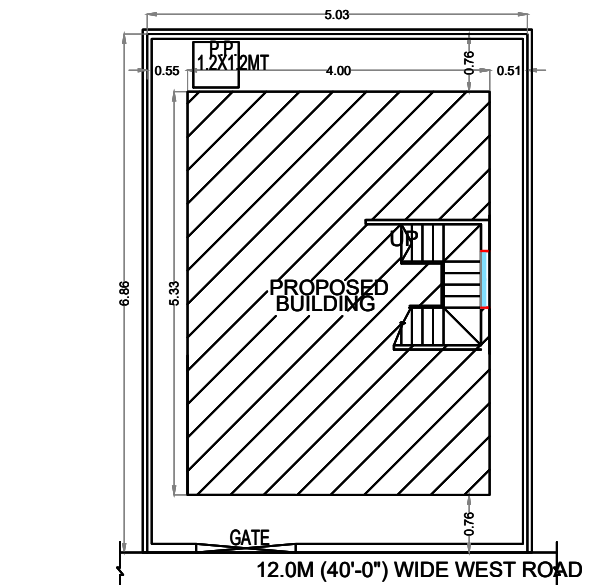

SITE PLAN

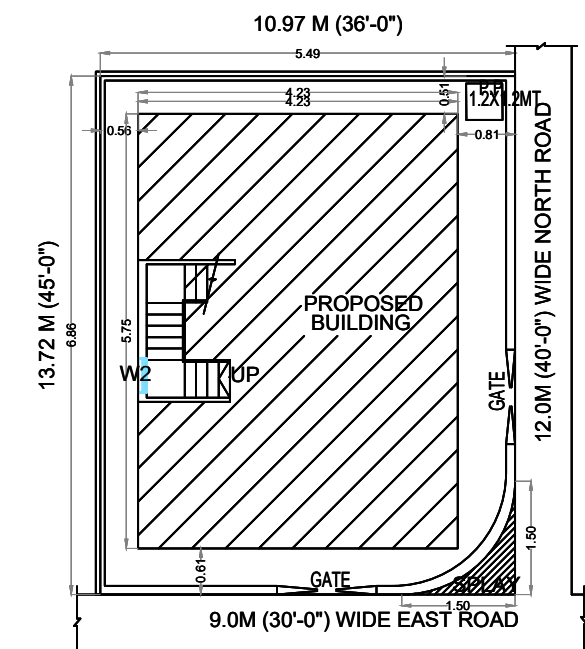

SITE PLAN

| BUILDING :PROP (VILLA NO 31 AND 39TO 47) |           |              |        |              |             |             |
|------------------------------------------|-----------|--------------|--------|--------------|-------------|-------------|
| FLOOR NAME                               | TOTAL BUA | NET BUA RESL | TNMTS. | PARKING AREA | NO OF STACK | NET PARKING |
| GROUND FLOOR                             | 85.21     | 74.61        | 01     | 10.60        | 1           | 10.60       |
| FIRST FLOOR                              | 85.25     | 85.25        | 00     | 0.00         | 0           | 0.00        |
| TERRACE FLOOR                            | 0.00      | 0.00         | 00     | 0.00         | 0           | 0.00        |
| TOTAL                                    | 170.46    | 159.86       | 01     | 10.60        |             | 10.60       |
| TOTAL NO OF BLDG                         | 10        |              |        |              |             |             |
| TOTAL                                    | 1704.60   | 1598.60      | 10     | 106.00       |             | 106.00      |

| SCHEDULE OF JOINERY            |      |             |     |  |
|--------------------------------|------|-------------|-----|--|
| BUILDING NAME                  | NAME | L X H       | NOS |  |
| PROP (VILLA NO 31 AND 39TO 47) | D2   | 0.76 X 2.10 | 03  |  |
| PROP (VILLA NO 31 AND 39TO 47) | D1   | 0.91 X 2.10 | 06  |  |
| PROP (VILLA NO 31 AND 39TO 47) | D    | 1.20 X 2.10 | 01  |  |
| PROP (VILLA NO 31 AND 39TO 47) | ARCH | 2.00 X 2.10 | 01  |  |

| SCHEDULE OF JOINERY            |      |             |     |  |
|--------------------------------|------|-------------|-----|--|
| BUILDING NAME                  | NAME | L X H       | NOS |  |
| PROP (VILLA NO 31 AND 39TO 47) | V    | 0.90 X 0.90 | 03  |  |
| PROP (VILLA NO 31 AND 39TO 47) | W1   | 1.50 X 1.50 | 08  |  |

| BALCONY CALCULATIONS TABLE |                 |            |  |
|----------------------------|-----------------|------------|--|
| FLOOR NAME                 | SIZE            | TOTAL AREA |  |
| FIRST FLOOR PLAN           | 1.98 X 2.48 X 1 | 11.44      |  |
|                            | 1.75 X 3.72 X 1 |            |  |
| TOTAL                      | -               | 11.44      |  |

Project Title :PLAN SHOWING THE PROPOSED LAY OUT WITH HOUSING  
IN Survey Nos.175/A,175/AA,175/E,175/A1/1,175/E1,230/AA, 231/PART, 233/PART, 234/PART, 235/PART & 236/PART. SITUATED AT PATANCHERU VILLAGE & MANDAL, SANGAREDDY DISTRICT, TELANAGANA STATE.  
BELONGS TO:  
1).DEVELOPMENT AGREEMENT CUM GPA HOLDER "M/S.APR PROJECTS"  
Represented by its managing partner  
Sri. A.KRISHNA REDDY  
S/O. SRI. VENKATA SUBBA REDDY.  
2).Sri.A.SANJEEV REDDY,S/o.VENKATA SUBBA REDDY,  
3).Smt.A.LAKSHMI PRASANNA, W/o.Sri.A.SANJEEV REDDY.  
4).Sri.A.KRISHNA REDDY, S/o.VENKATA SUBBA REDDY,  
5).Smt.AVULA RAMANA,W/o.Sri.A.KRISHNA REDDY

| Project Title                          |                            |
|----------------------------------------|----------------------------|
| PLAN SHOWING THE PROPOSED              | Residential                |
| PLOT NO.                               |                            |
| SURVEY NO.                             |                            |
| SITUATED AT                            |                            |
| BELONGING TO : Mr./Ms./Mrs             |                            |
| REP BY : MIKKULINI SRINIVASARAO        |                            |
| LICENCE NO. : 148/STRLENGGTP10/GA/2020 | NO.                        |
| DATE : 03-12-2021                      | SHEET NO. : 7 / 63         |
| Building Plan Details                  | INWARD NO. : TS058477/2021 |