


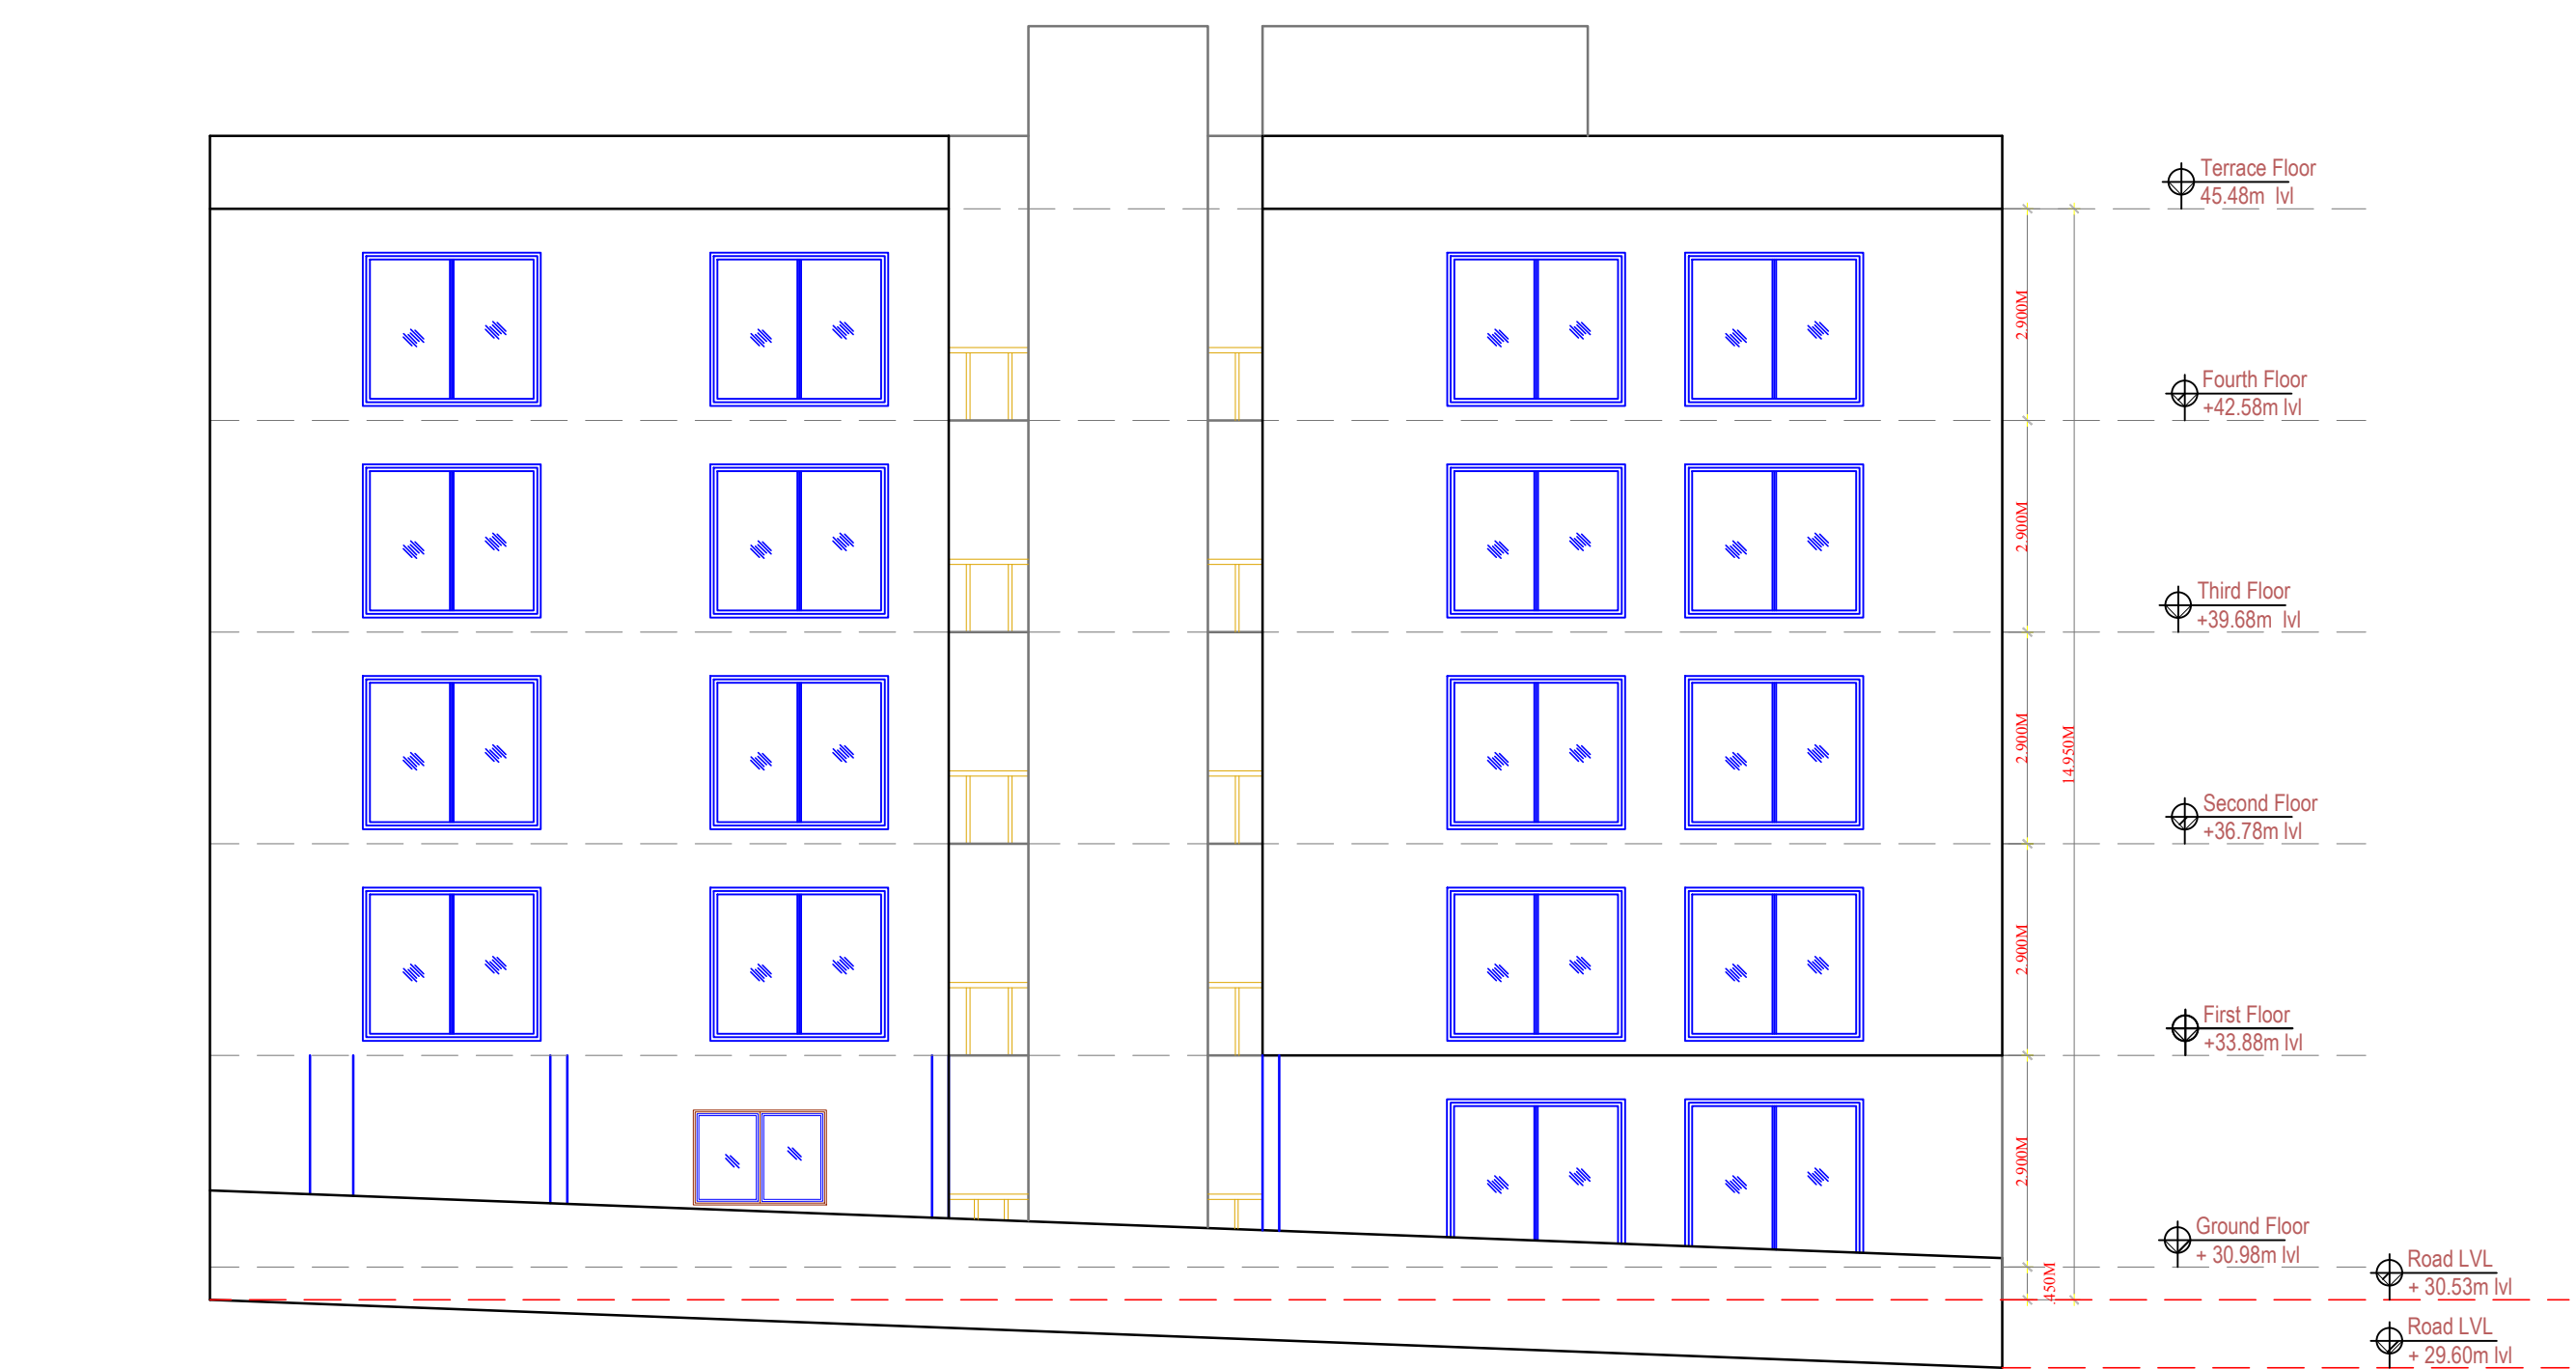






FLOOR NAME	TOTAL BUA	DEDUCTIONS VSHAF	RESI BUA	TNMTS	PARKING AREA	NO OF STACK	NET PARKING
CELLAR FLOOR	595.80	19.09	0.00	00	576.70	1	576.70
GROUND FLOOR	377.81	0.00	335.21	02	42.60	1	42.60
FIRST FLOOR	383.61	0.00	383.61	02	0.00	0	0.00
SECOND FLOOR	383.61	0.00	383.61	02	0.00	0	0.00
THIRD FLOOR	383.61	0.00	383.61	02	0.00	0	0.00
FOURTH FLOOR	383.61	0.00	383.61	02	0.00	0	0.00
TERRACE FLOOR	28.63	0.00	0.00	00	0.00	0	0.00
TOTAL	2536.68	19.09	1869.65	10	619.30		619.30
TOTAL NO OF BLDG	1						
TOTAL	2536.68	19.09	1869.65	10	619.30		619.30

BUILDING NAME	NAME	L X H	NOS
RESIDENTIAL BUILDING (SHAFAAATULLA)	D2	0.76 X 2.13	47
RESIDENTIAL BUILDING (SHAFAAATULLA)	D2	0.85 X 2.13	01
RESIDENTIAL BUILDING (SHAFAAATULLA)	D1	0.99 X 2.13	30
RESIDENTIAL BUILDING (SHAFAAATULLA)	MD	1.07 X 2.13	10
RESIDENTIAL BUILDING (SHAFAAATULLA)	SD	1.20 X 2.13	03

SCHEDULE OF JOINERY				
BUILDING NAME	NAME	L X H	NOS	
RESIDENTIAL BUILDING (SHAFAATULLA)	V	1.00 X 0.76	40	
RESIDENTIAL BUILDING (SHAFAATULLA)	W	1.68 X 1.50	01	
RESIDENTIAL BUILDING (SHAFAATULLA)	W	1.76 X 1.50	04	
RESIDENTIAL BUILDING (SHAFAATULLA)	W	2.00 X 1.20	08	
RESIDENTIAL BUILDING (SHAFAATULLA)	W	2.00 X 1.50	63	
RESIDENTIAL BUILDING (SHAFAATULLA)	W	2.00 X 2.13	16	
RESIDENTIAL BUILDING (SHAFAATULLA)	W	2.30 X 1.50	01	
RESIDENTIAL BUILDING (SHAFAATULLA)	W	2.49 X 1.50	01	
RESIDENTIAL BUILDING (SHAFAATULLA)	W	2.78 X 1.50	01	
RESIDENTIAL BUILDING (SHAFAATULLA)	W	4.30 X 1.50	01	

VEHICLE TYPE	TOTAL PARKING	VISITORS PARKING
REQ. AREA	560.90	56.09
REQ. NO	-	-
PROP. AREA	100.00	61.22
PROP. NO	10	5.44
TOTAL	638.40	-

BUILDING USE/SUBUSE DETAILS				
BUILDING NAME	BUILDING USE	BUILDING SUBUSE	BUILDING TYPE	FLOOR DETAILS
RESIDENTIAL BUILDING (SHAFAATULLA)	Residential	Residential Apartment Bldg	NA	1 Cellar + 1 Ground + 4 upper floors

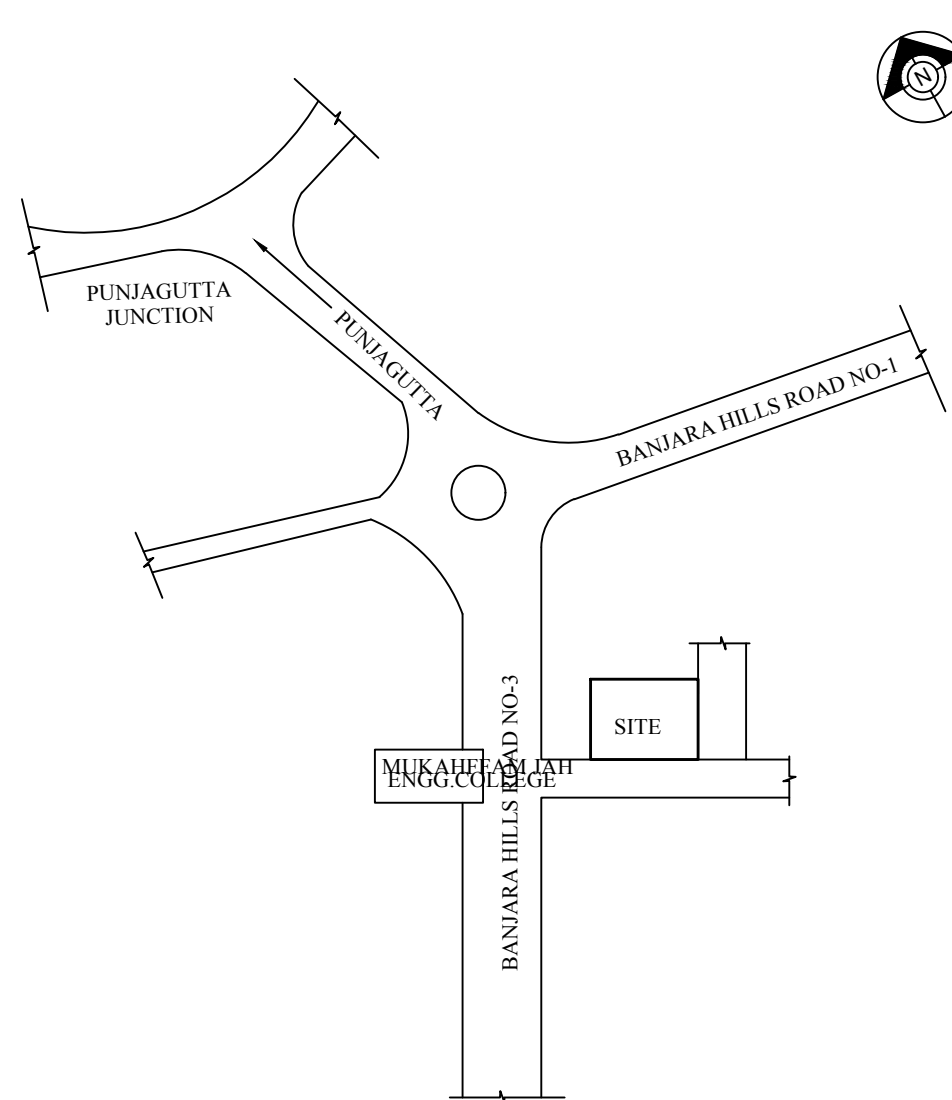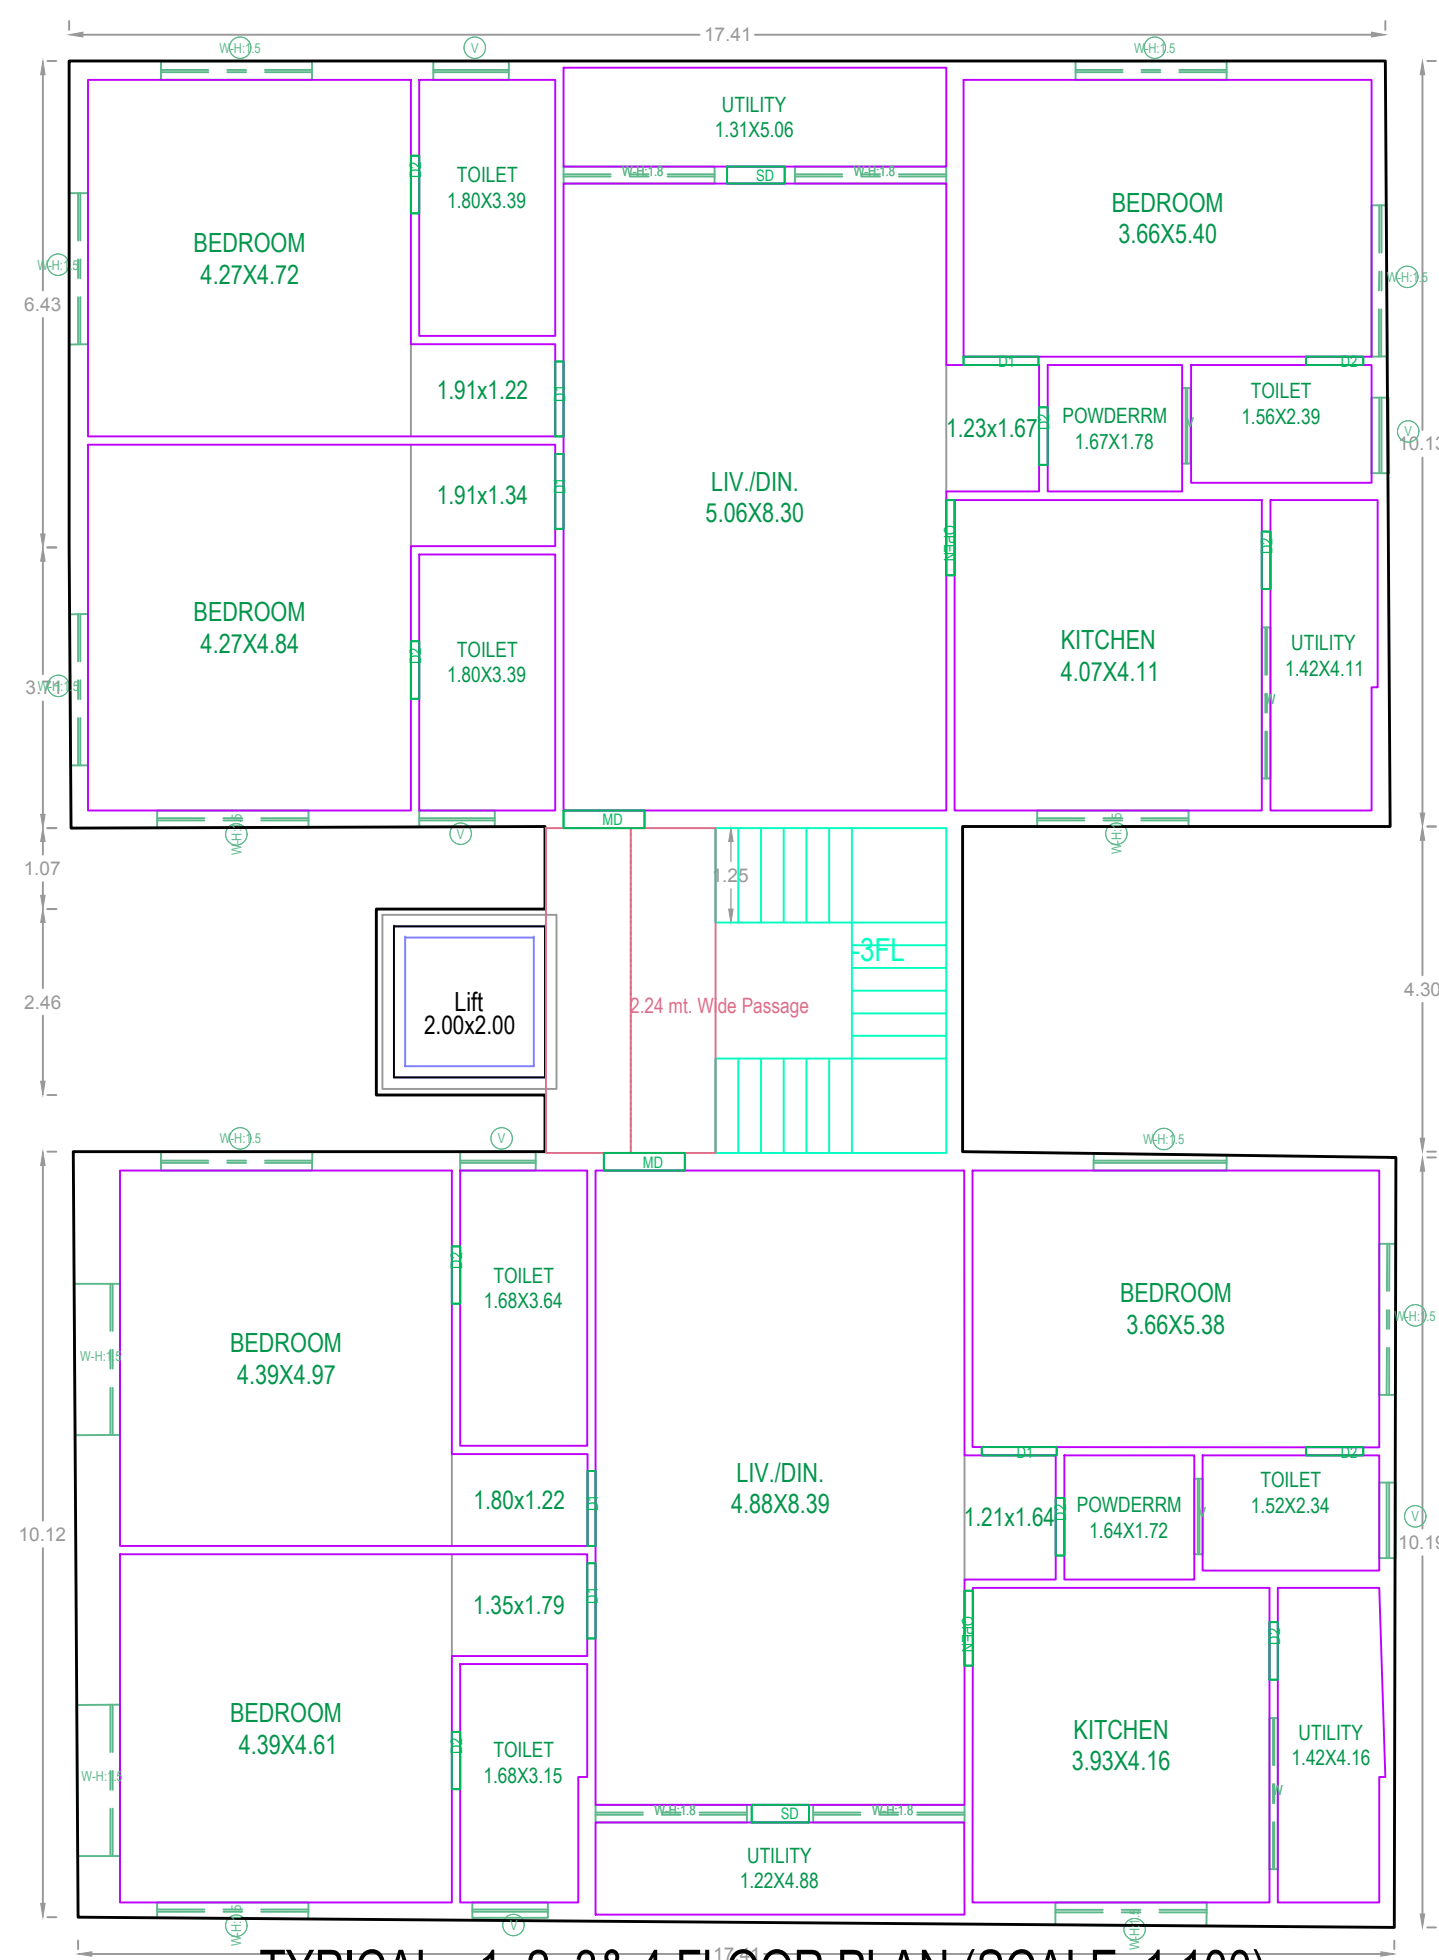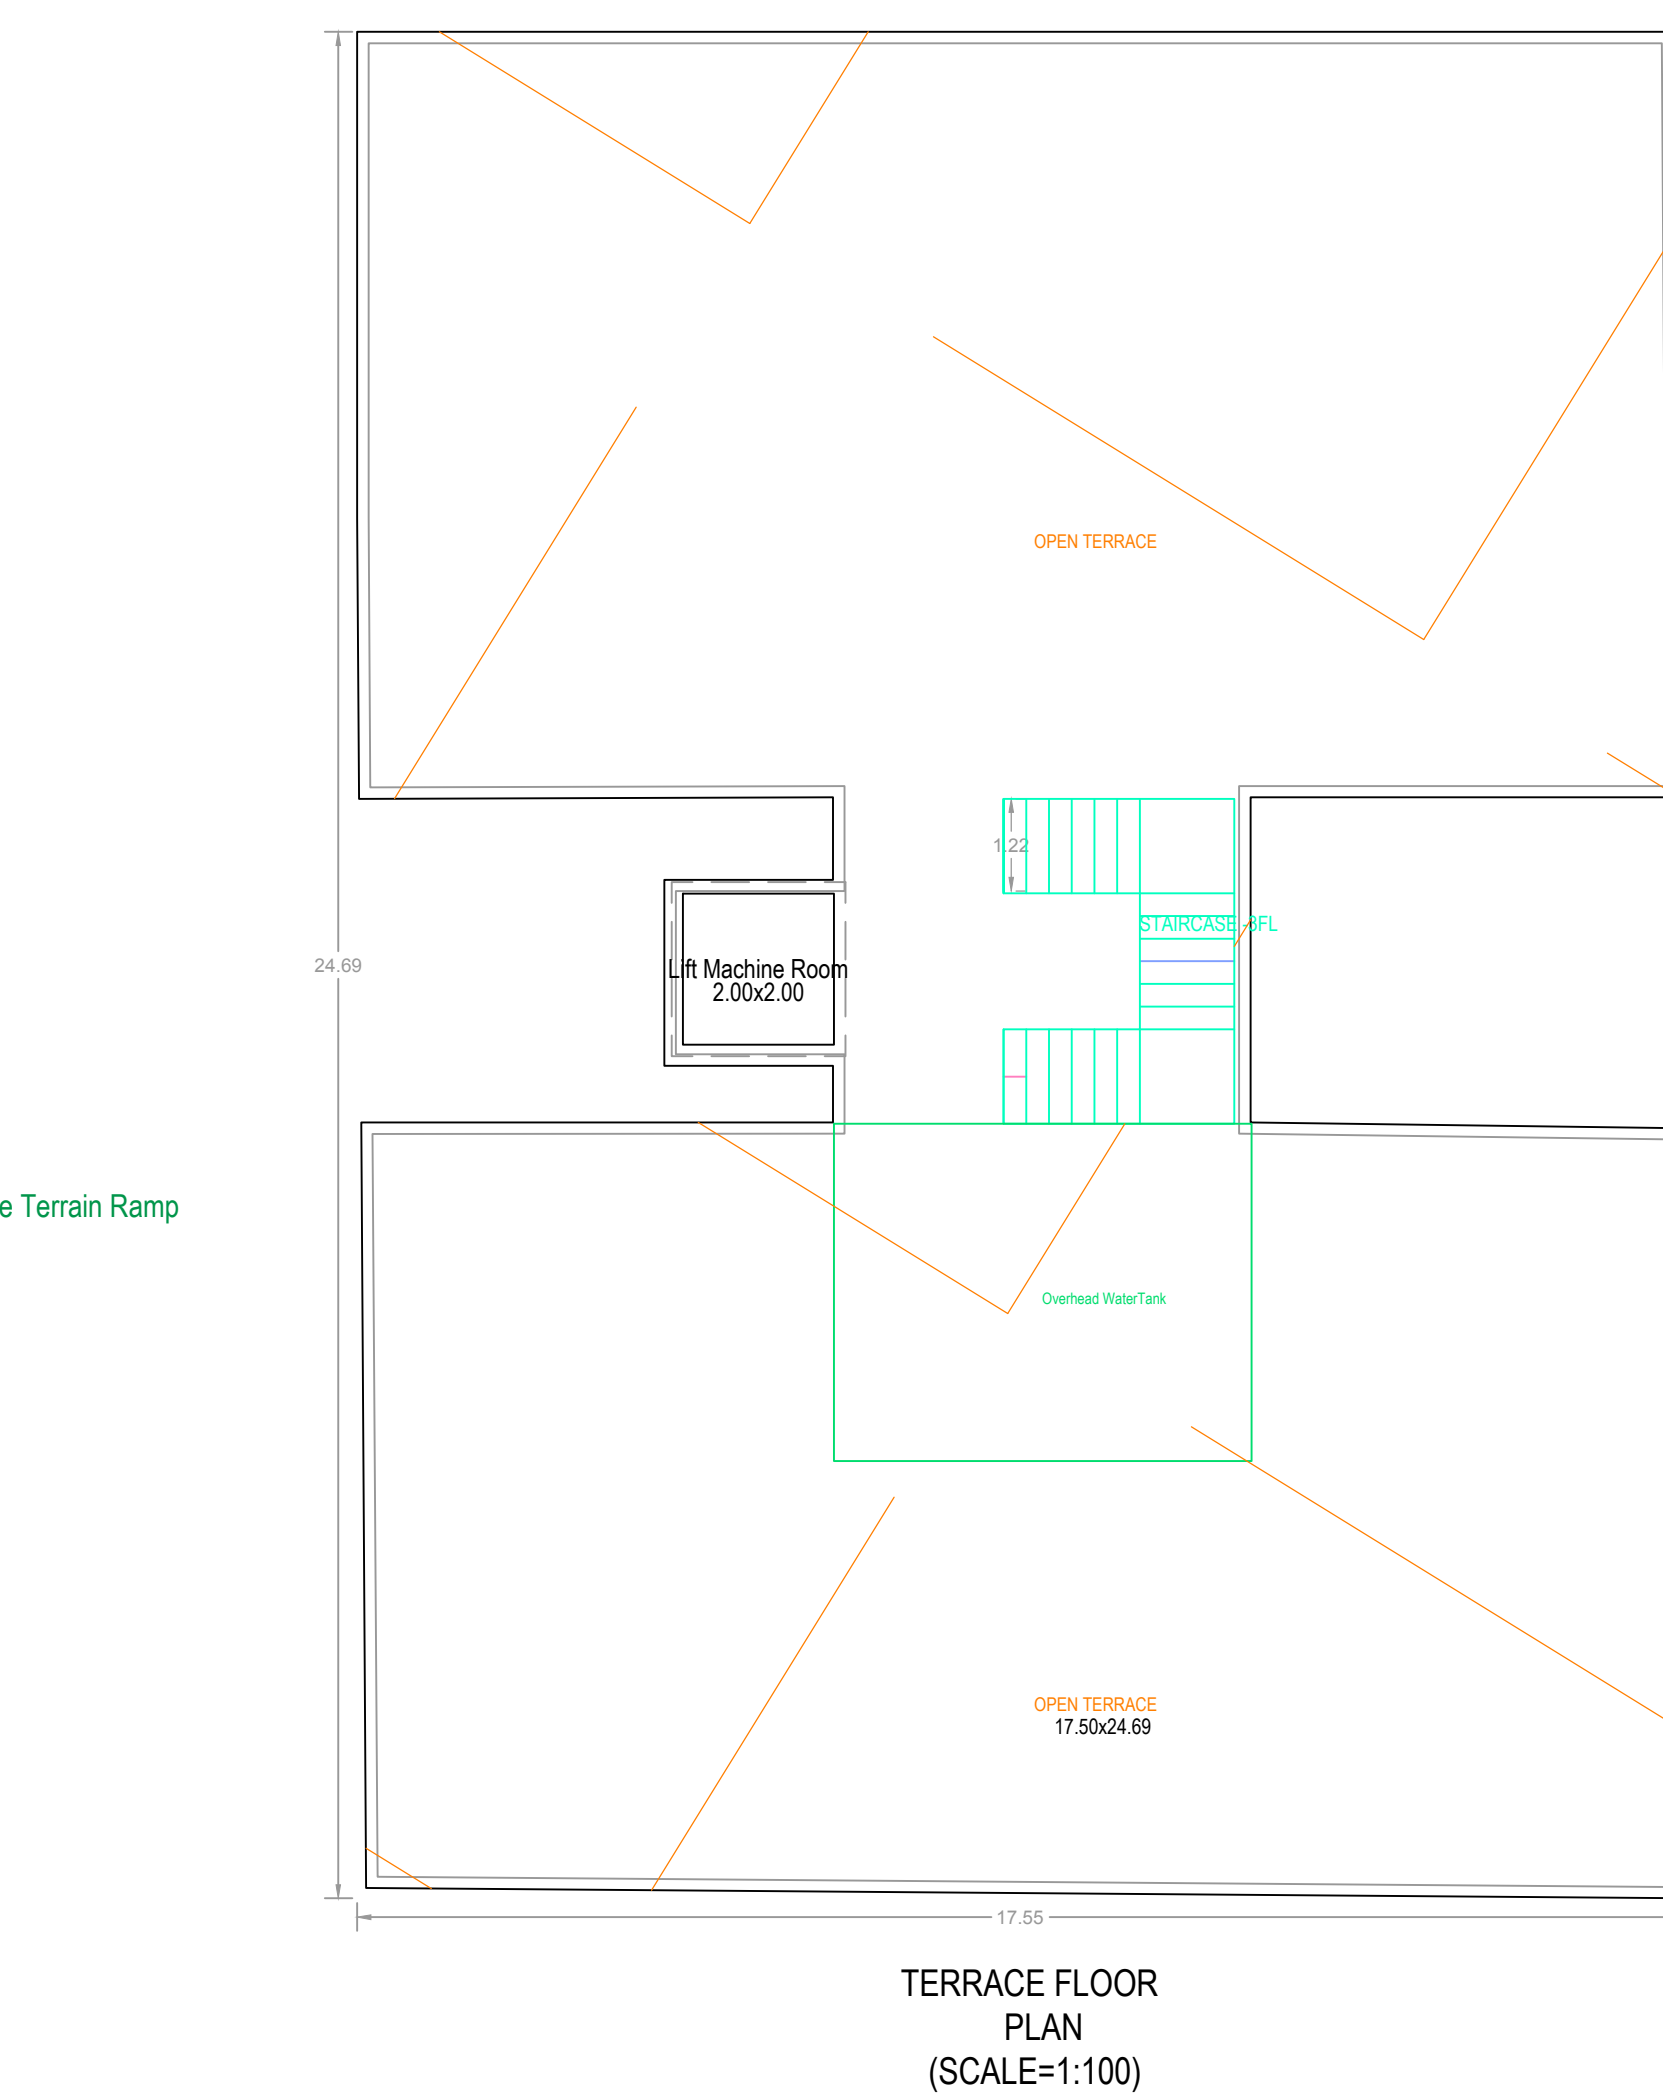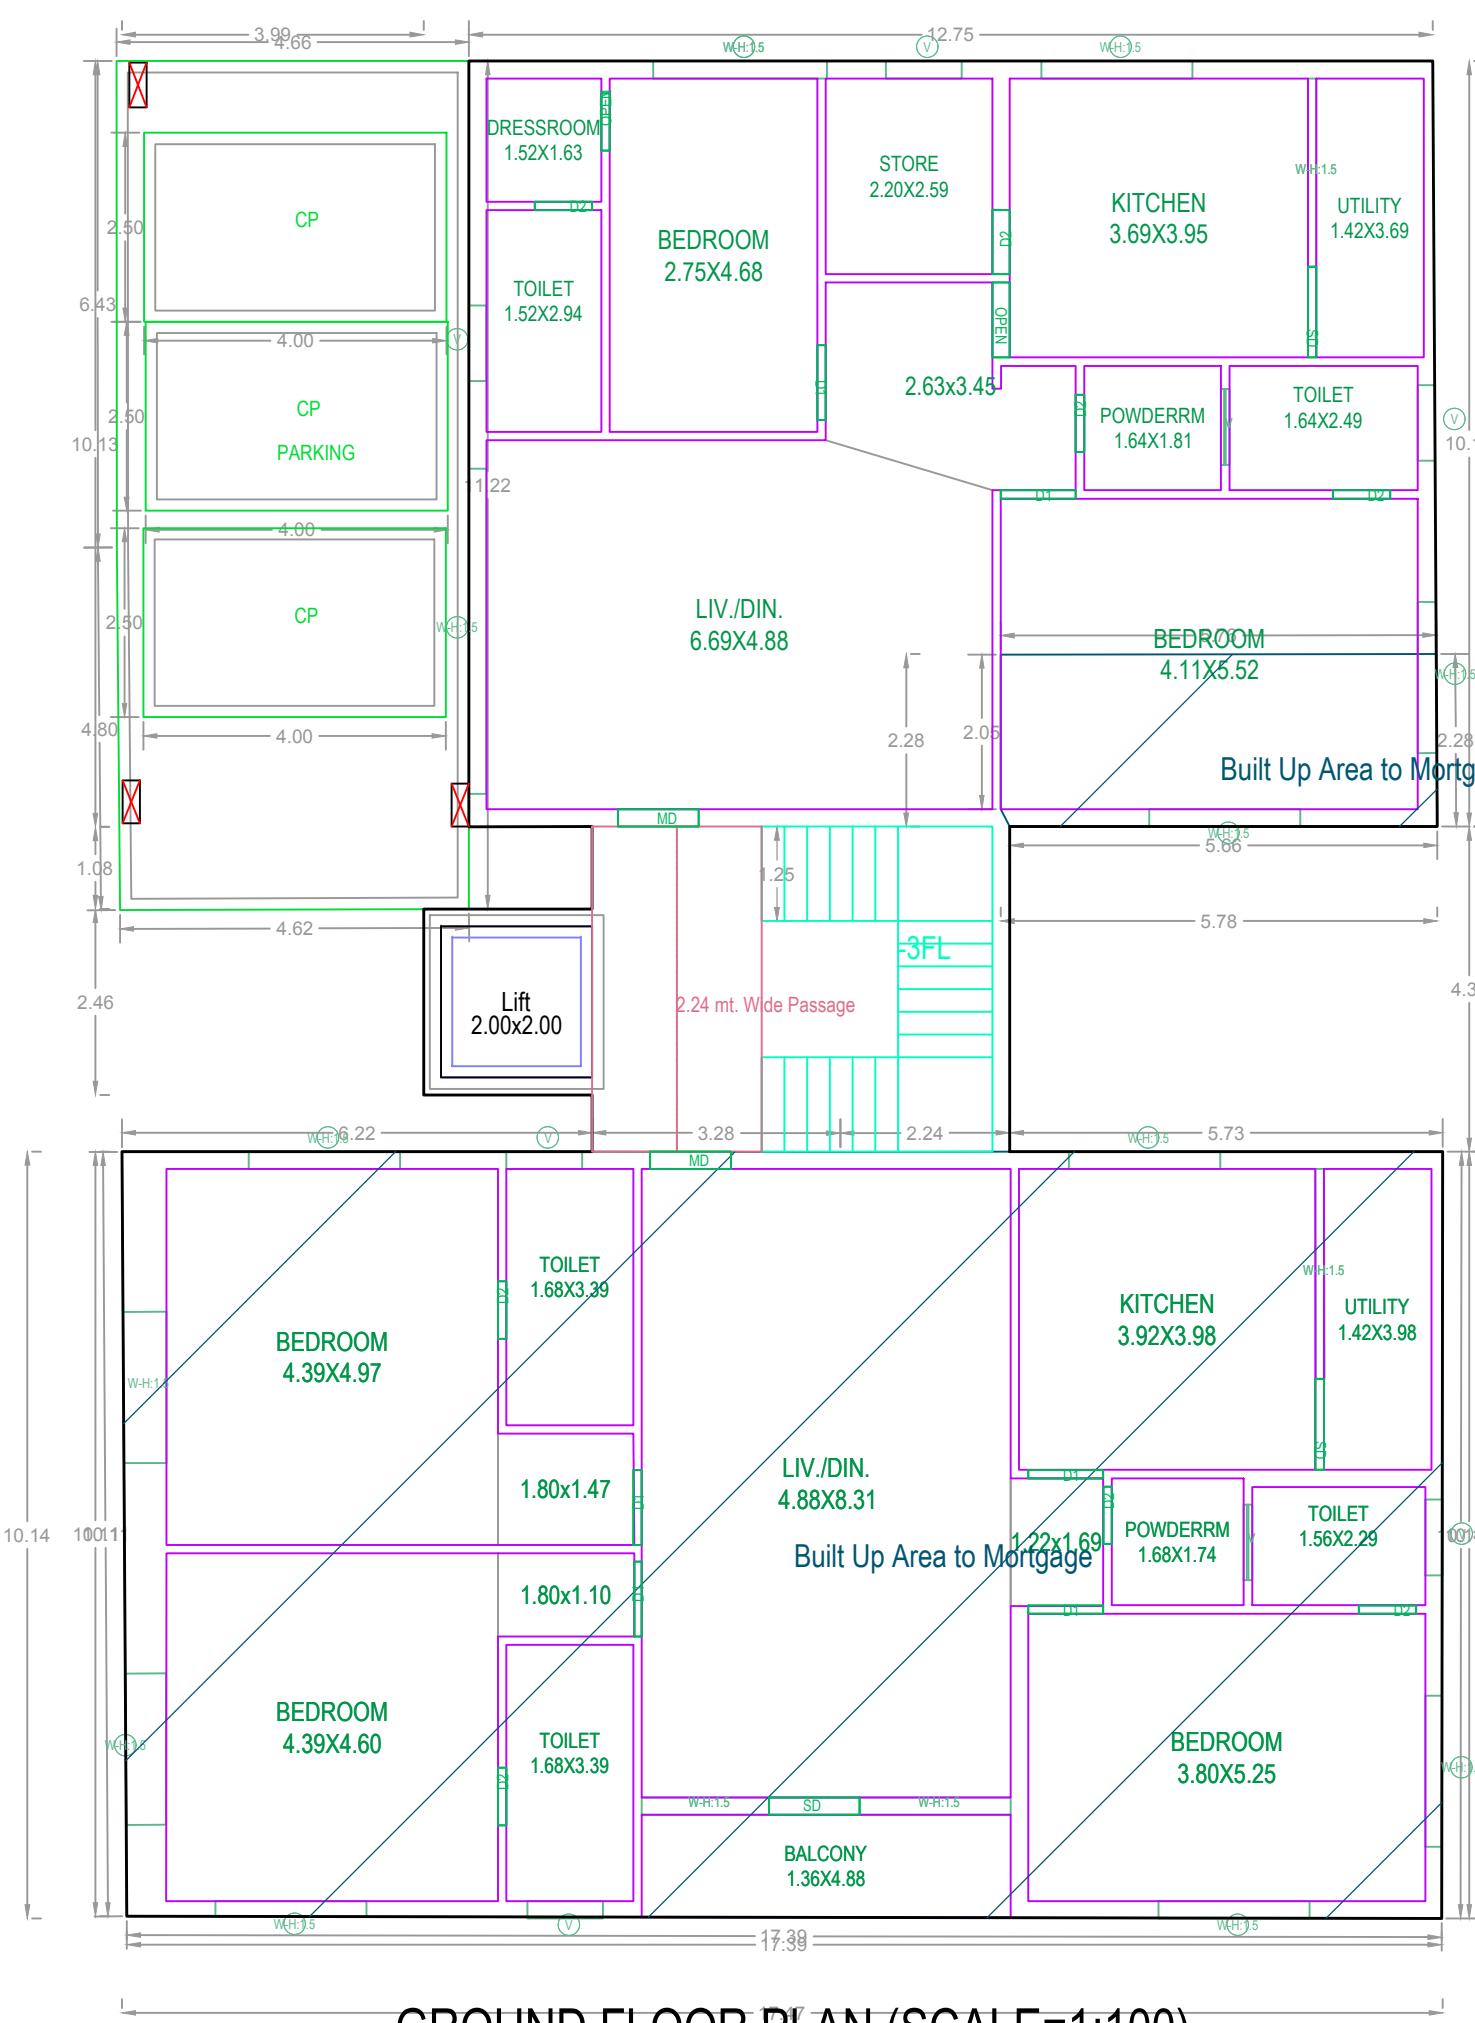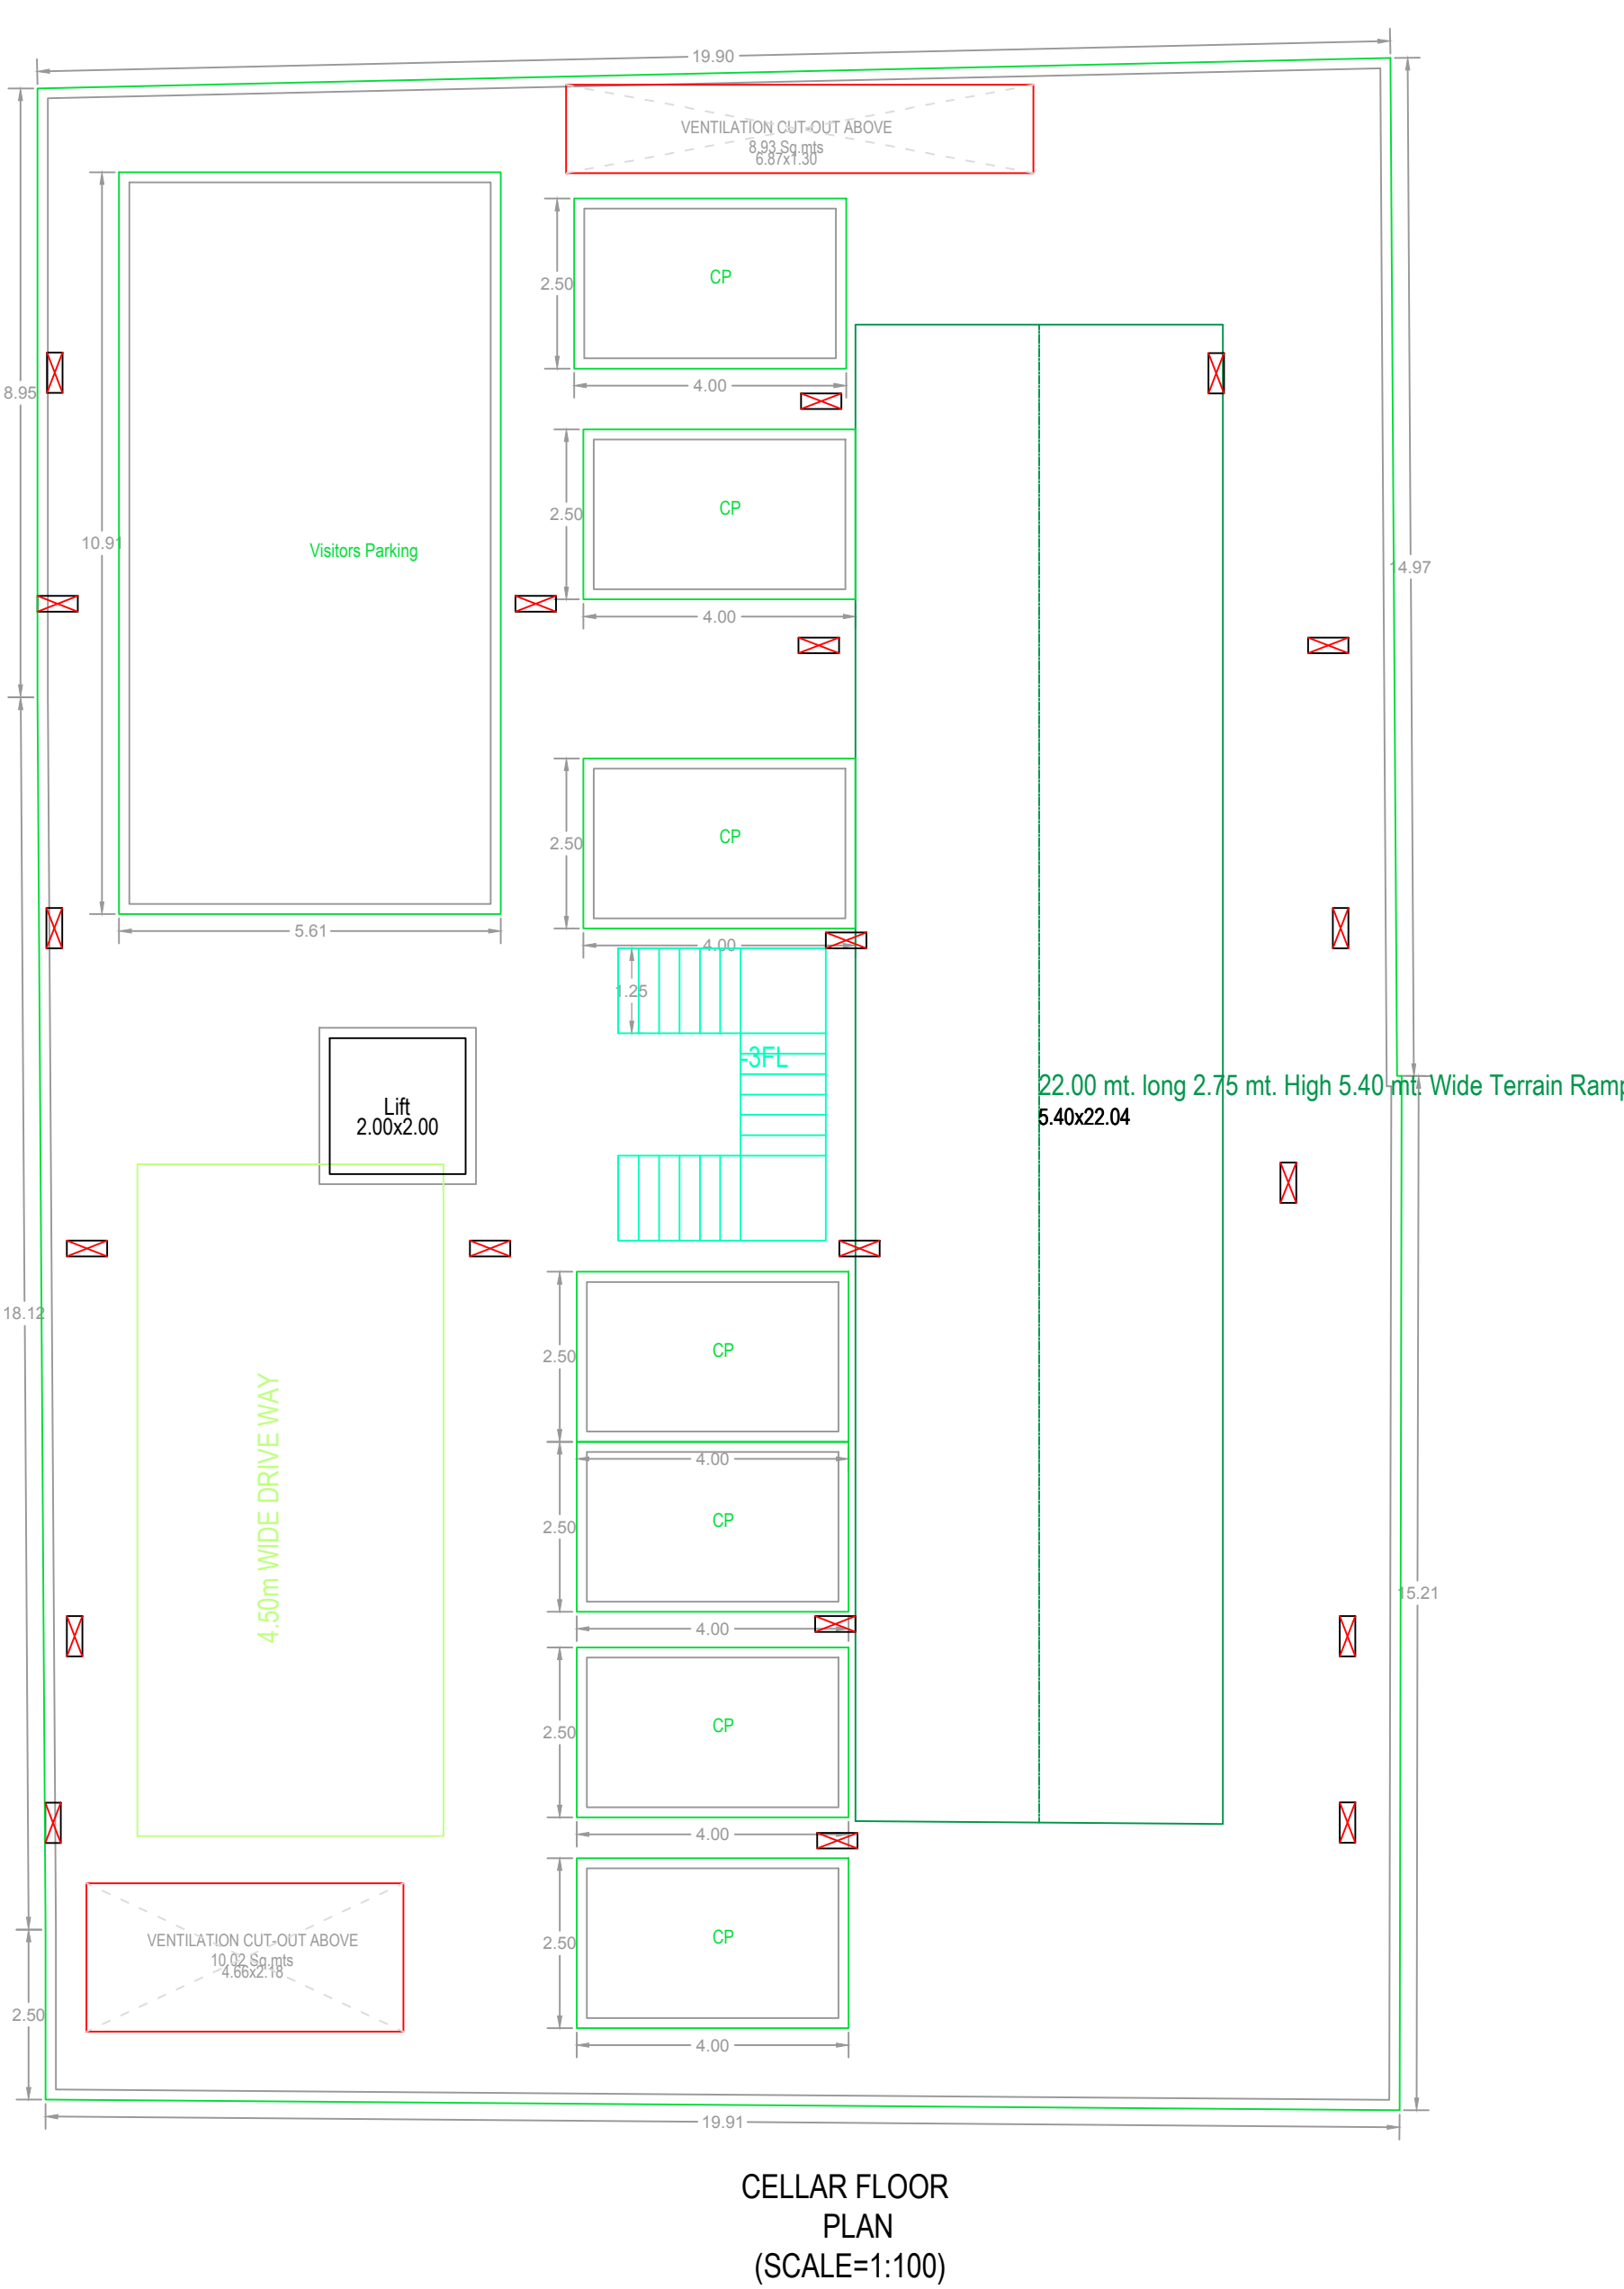


- [illegible]

Project Title	
PLAN SHOWING THE PROPOSED PLOT NO. SURVEY NO SITUATED AT	Residential
BELONGING TO: Mr./Ms./Mrs	
REP BY :	ABRAR AHMEDKHAN
LICENCE NO: CA/2005/36608	APPROVAL NO:
DATE : 26-03-2022	SHEET NO: 1/2
Layout Plan Details	INWARD_NO: TS020607/2022
SEAL OF APPROVAL	

AREA STATEMENT	
PROJECT DETAIL :	
INWARD NO :	TS/20607/2022
PROJECT TYPE :	Building Permission
SUB LOCATION OF DEVELOPMENT :	Revision
NATURE OF DEVELOPMENT :	New Areas / Approved Layout Areas
STREET NAME :	
DISTRICT NAME :	
STATE NAME :	TELANGANA
MPINCODE :	
WADAL :	
PLOT USE :	Residential
PLOT SUB USE :	Residential Apartment Bldg
PLOT NEAR BY NOTIFIED RELEGIOUS STRUCTURE :	NA
LAND USE ZONE :	NA
LAND SUB-USE ZONE :	NA
ABUTTING ROAD WIDTH :	0
PLOT NO :	
SURVEY NO :	
NORTH SIDE DETAIL :	-
SOUTH SIDE DETAIL :	-
EAST SIDE DETAIL :	-
WEST SIDE DETAIL :	-
AREA DETAILS :	SQ.MT.
AREA OF PLOT (Minimum)	802.92
DEDUCTION FOR NET PLOT AREA	
PLAY AREA	2.56
Total	2.56
NET AREA OF PLOT	800.36
VACANT PLOT AREA	388.27
COVERAGE	
PROPOSED COVERAGE AREA (51.32 %)	412.09
NET BUA	
RESIDENTIAL NET BUA	1869.65
BUILT UP AREA	
	1917.38
	2536.68
MORTGAGE AREA	189.67
EXTRA INSTALLMENT MORTGAGE AREA	0.00
PROPOSED NUMBER OF PARKINGS	11

COLOR INDEX PLOT BOUNDARY ABUTTING ROAD PROPOSED CONSTRUCTION COMMON PLOT ROAD WIDENING AREA EXISTING (To be retained) EXISTING (To be demolished)		
OWNER'S NAME AND SIGNATURE		
BUILDER'S NAME AND SIGNATURE		
ARCHITECT'S NAME AND SIGNATURE		
STRUCTURAL ENGINEER'S NAME AND SIGNATURE		

Note: All dimensions are in meters.

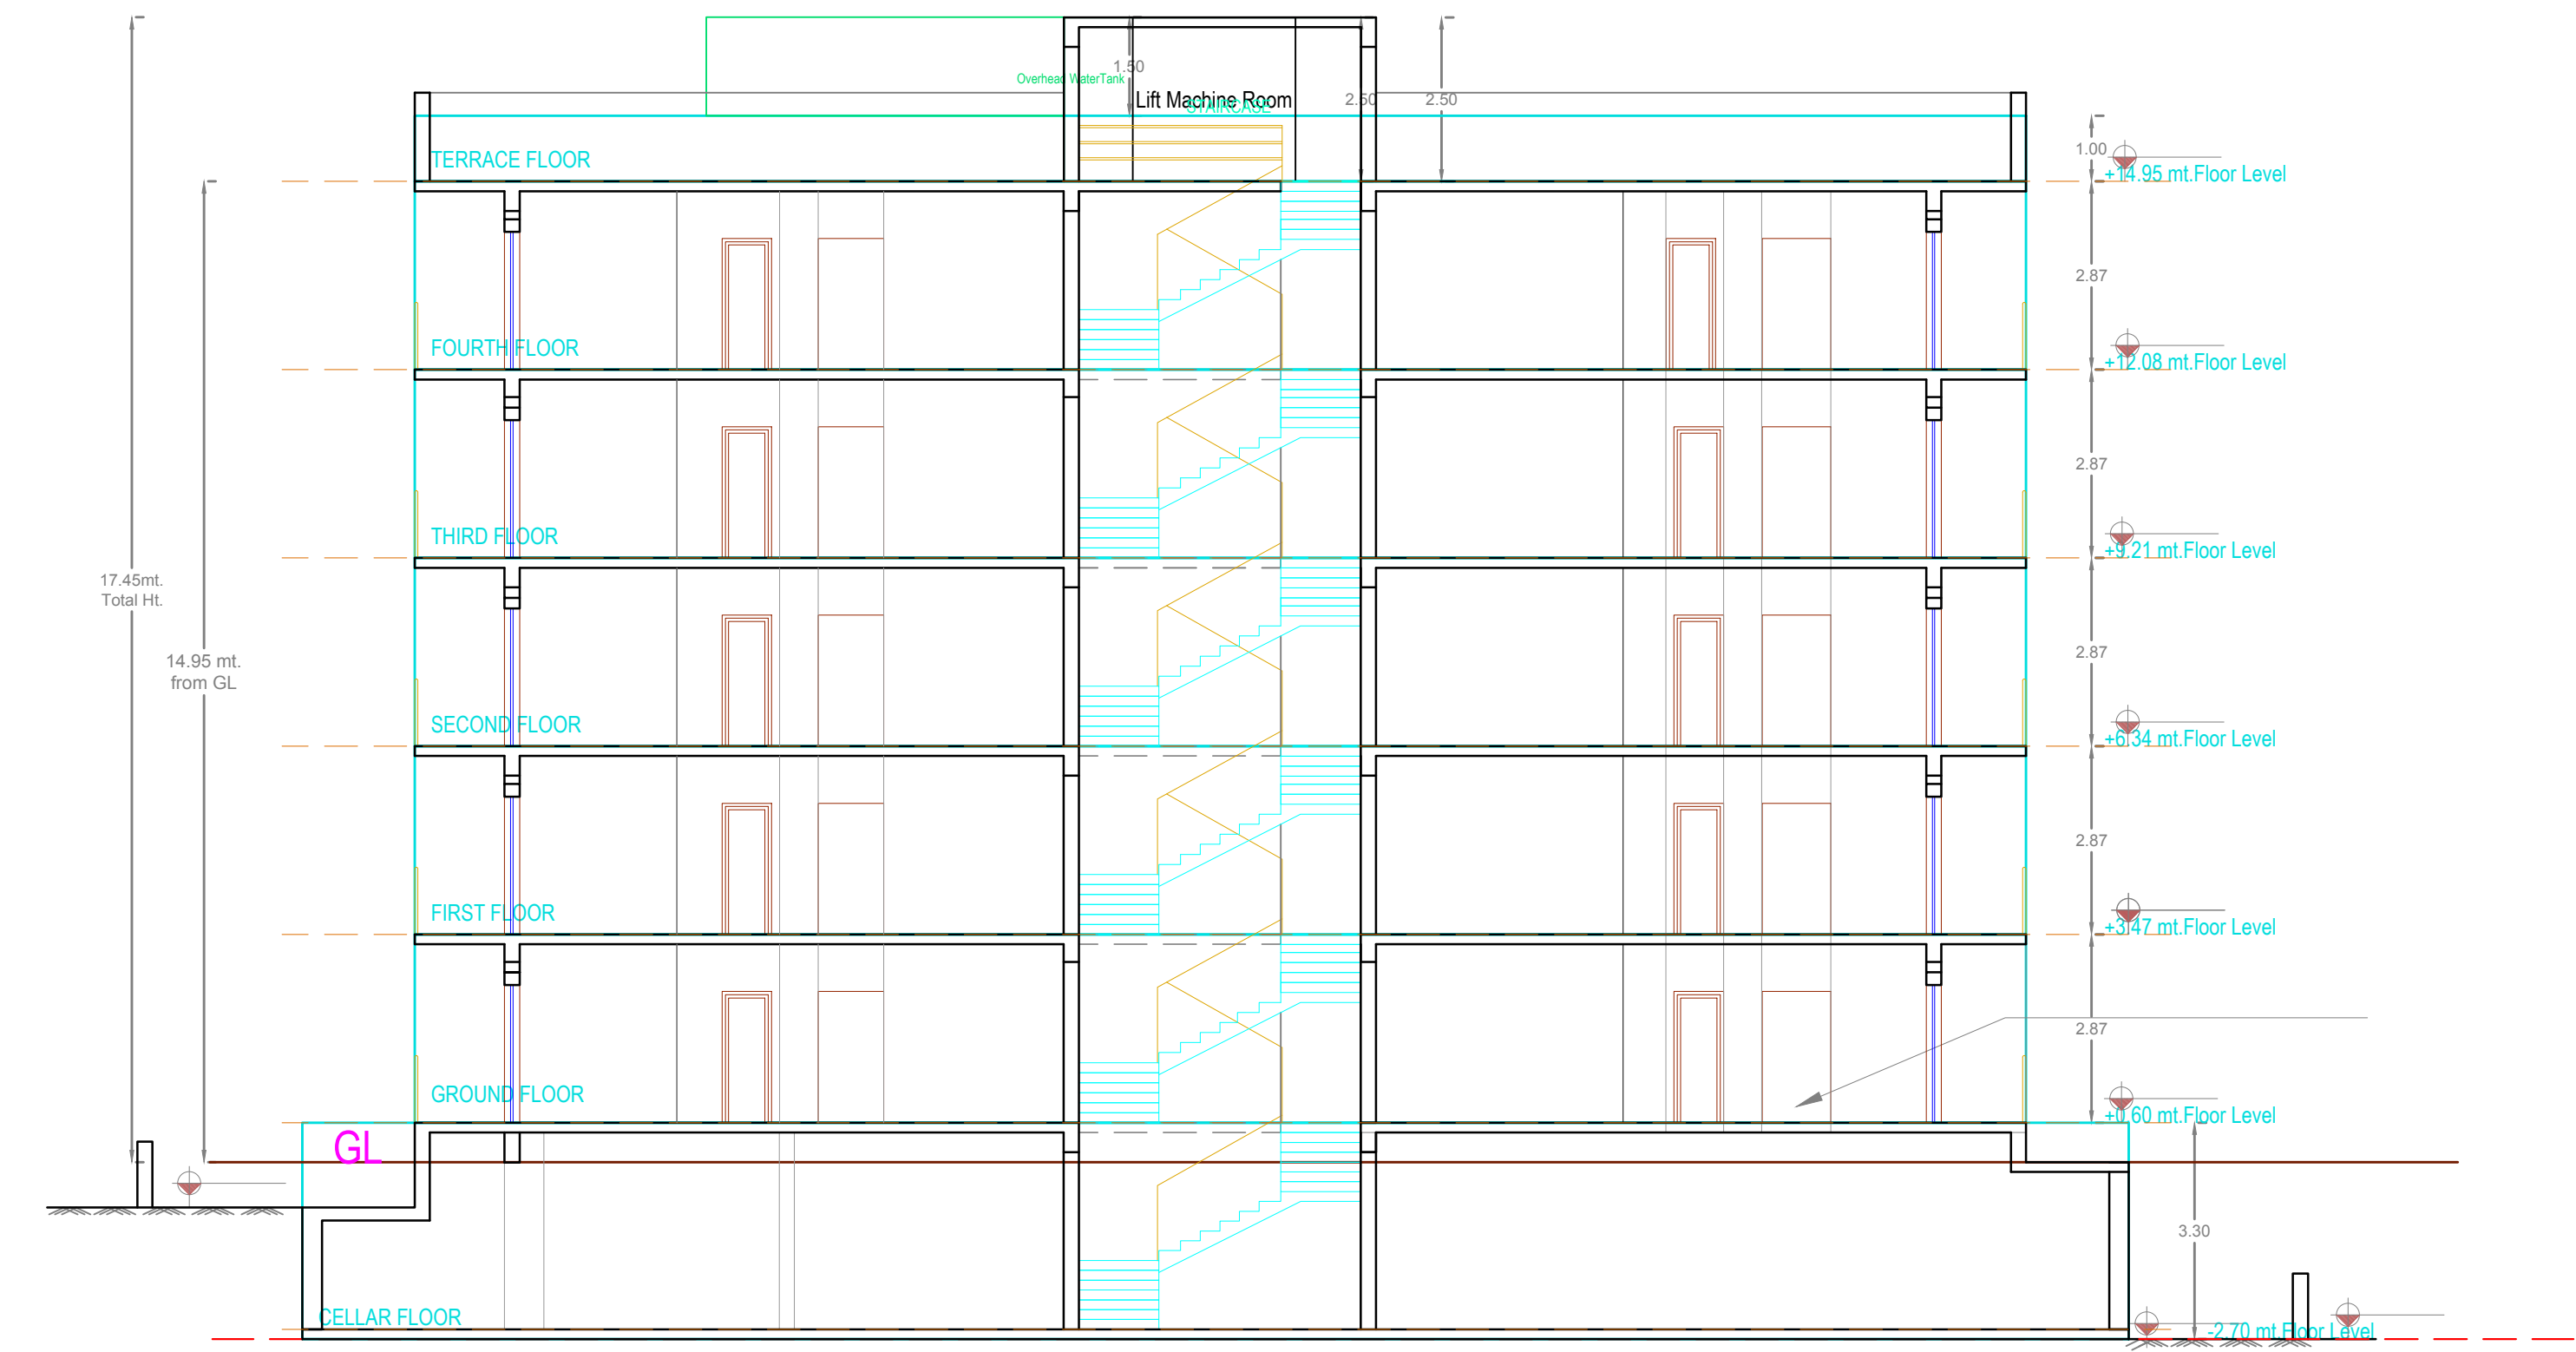


Section - YY



SECTION-X-X'

Section - XX

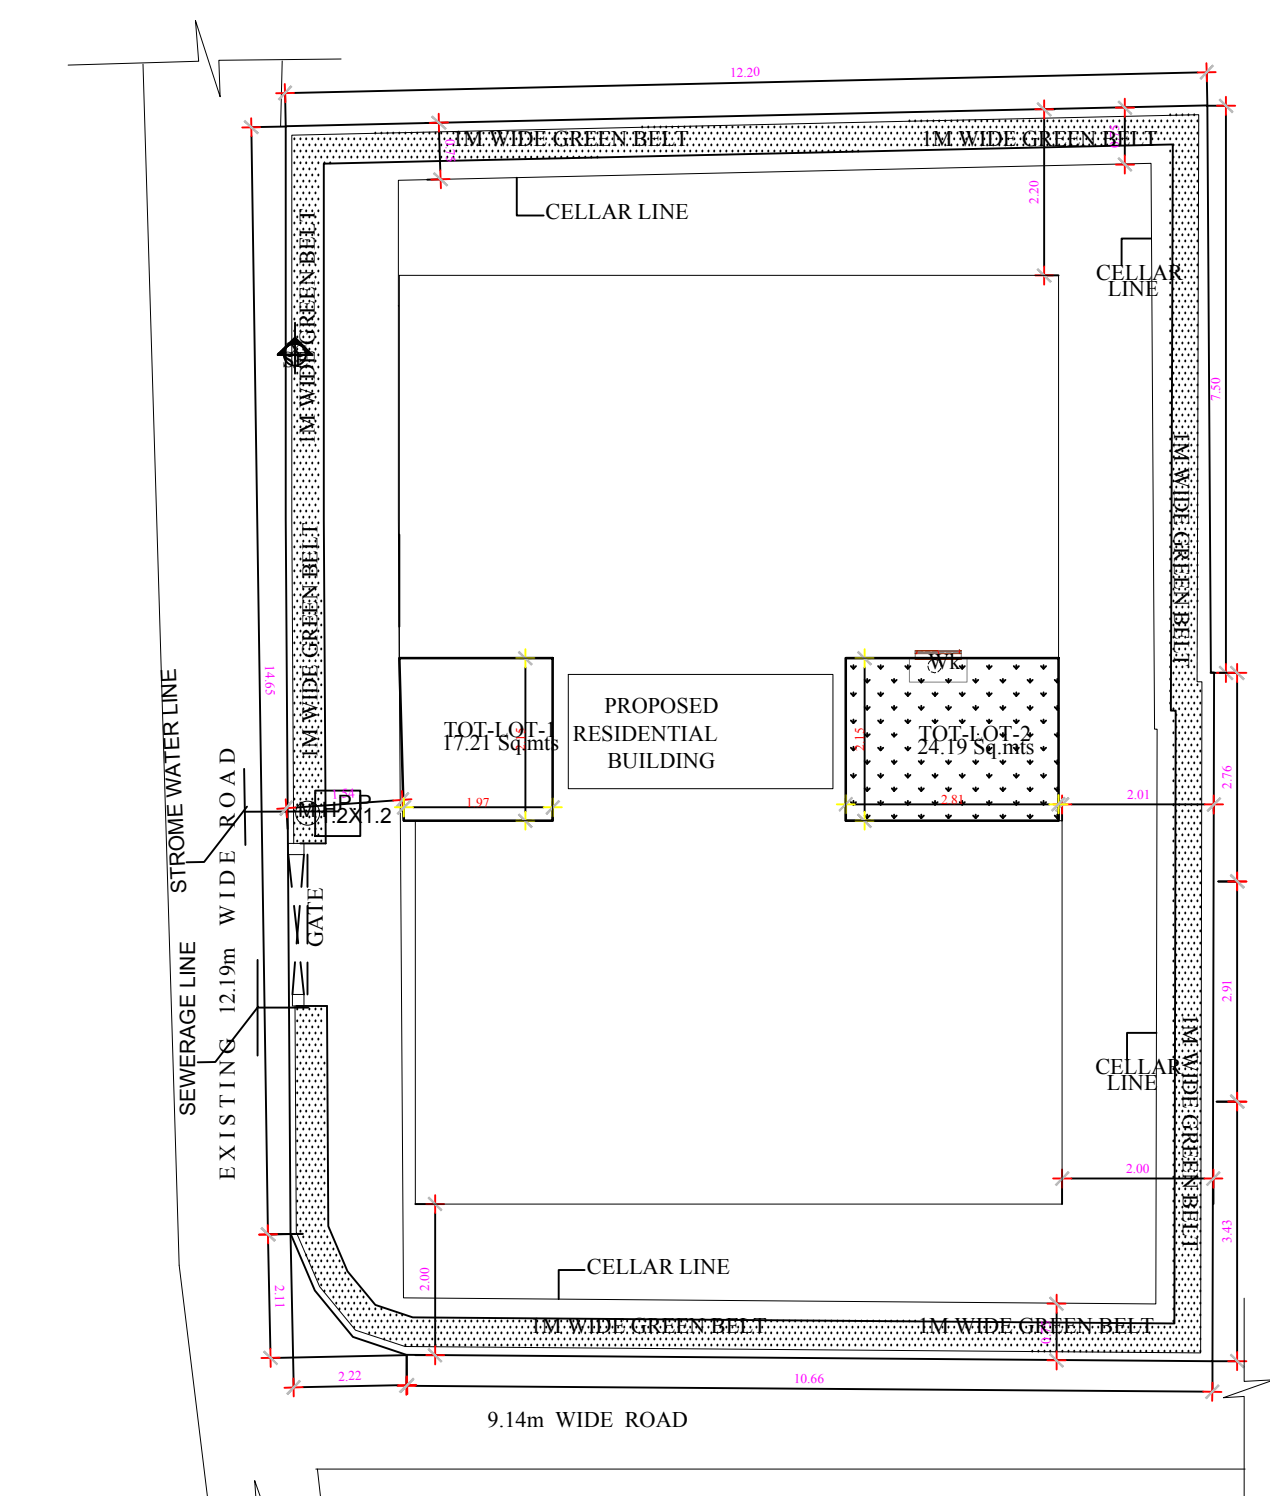

SITE PLAN



ALL DIMENSIONS AND LEVELS ARE IN FEET

BM.100' TAKEN AT GATE 1 CENTER AS SHOWN IN FIG.

MAXIMUM LEVEL DIFFERENCE AT THE 'SITE' IS 97.04 - 90.10 = 6.94'

Project Title	
PLAN SHOWING THE PROPOSED	Residential
PLOT NO.	
SURVEY NO.	
SITUATED AT	
BELONGING TO: Mr./Ms./Mrs	
REP BY:	
ABRAR AHMEDKHAN	
LICENCE NO: CA/2005/36608	APPROVAL NO:
DATE: 26-03-2022	SHEET NO.: 2 / 2
Building Plan Details	INWARD NO.: TS020607/2022

OWNER'S NAME AND SIGNATURE
BUILDER'S NAME AND SIGNATURE
ARCHITECT'S NAME AND SIGNATURE
STRUCTURAL ENGINEER'S NAME AND SIGNATURE

Note: All dimensions are in meters.