



BUILDING NAME	NAME	L X H	NOS
BUILDING (RESIDENTIAL)	v	0.60 x 2.00	09
BUILDING (RESIDENTIAL)	v	0.61 x 1.21	40
BUILDING (RESIDENTIAL)	v	0.61 x 2.00	160
BUILDING (RESIDENTIAL)	v	0.64 x 2.00	180
BUILDING (RESIDENTIAL)	v	0.76 x 1.21	23
BUILDING (RESIDENTIAL)	w	0.89 x 2.00	08
BUILDING (RESIDENTIAL)	w	0.99 x 2.00	08
BUILDING (RESIDENTIAL)	w	1.11 x 2.00	08
BUILDING (RESIDENTIAL)	w	1.18 x 2.00	08
BUILDING (RESIDENTIAL)	w	1.22 x 2.00	56
BUILDING (RESIDENTIAL)	w	1.23 x 2.00	09
BUILDING (RESIDENTIAL)	w	1.37 x 2.00	01
BUILDING (RESIDENTIAL)	w	1.52 x 2.00	48
BUILDING (RESIDENTIAL)	w	1.52 x 2.01	01
BUILDING (RESIDENTIAL)	w	1.53 x 2.00	32
BUILDING (RESIDENTIAL)	w	1.53 x 2.01	08
BUILDING (RESIDENTIAL)	w	1.56 x 2.00	08
BUILDING (RESIDENTIAL)	w	1.66 x 2.01	01
BUILDING (RESIDENTIAL)	w	1.68 x 2.00	08
BUILDING (RESIDENTIAL)	w	1.71 x 2.00	01
BUILDING (RESIDENTIAL)	w	1.75 x 2.00	01
BUILDING (RESIDENTIAL)	w	1.78 x 2.01	01
BUILDING (RESIDENTIAL)	w	1.80 x 2.00	09
BUILDING (RESIDENTIAL)	w	1.80 x 2.01	01
BUILDING (RESIDENTIAL)	w	1.82 x 2.01	01
BUILDING (RESIDENTIAL)	w	1.83 x 2.00	64
BUILDING (RESIDENTIAL)	w	1.87 x 2.00	08
BUILDING (RESIDENTIAL)	w	1.96 x 2.00	09
BUILDING (RESIDENTIAL)	w	2.00 x 2.00	18
BUILDING (RESIDENTIAL)	w	2.00 x 2.01	01
BUILDING (RESIDENTIAL)	w	2.11 x 2.00	08
BUILDING (RESIDENTIAL)	w	2.17 x 2.00	08
BUILDING (RESIDENTIAL)	w	2.33 x 2.00	08
BUILDING (RESIDENTIAL)	w	2.44 x 2.00	26

BALCONY CALCULATIONS TABLE		
FLOOR NAME	SIZE	TOTAL AREA
FIRST FLOOR PLAN	1.68 X 13 X 1	30.47
	1.70 X 4.74 X 1	
	1.37 X 3.66 X 3	
	1.37 X 2.78 X 1	
SECOND FLOOR PLAN	1.98 X 7.75 X 1	208.46
	1.98 X 11.18 X 1	
	1.98 X 13.12 X 1	
	1.98 X 9.30 X 1	
	1.98 X 9.45 X 1	
	1.98 X 7.76 X 1	
	1.98 X 13.84 X 1	
	1.98 X 13.84 X 1	1250.76
	1.98 X 6.10 X 1	
	1.98 X 26.5 X 1	
TYPICAL - 4, 5 & 6, 7, 8 & 9 FLOOR PLAN	1.98 X 17.75 X 1 X 6	
	1.98 X 11.18 X 1 X 6	
	1.98 X 13.12 X 1 X 6	
	1.98 X 9.30 X 1 X 6	
	1.98 X 9.45 X 1 X 6	
	1.98 X 7.76 X 1 X 6	208.46
	1.98 X 13.84 X 1 X 6	
	1.98 X 6.10 X 1 X 6	
	1.98 X 3.81 X 1 X 6	
THIRD FLOOR PLAN	1.98 X 7.75 X 1	
	1.98 X 11.18 X 1	
	1.98 X 13.12 X 1	
	1.98 X 9.30 X 1	
	1.98 X 9.45 X 1	
	1.98 X 7.76 X 1	1698.15
	1.98 X 3.85 X 1	
	1.98 X 13.84 X 1	
	1.98 X 6.10 X 1	
TOTAL	-	

VEHICLE TYPE	TOTAL PARKING	VISITORS PARKING
REQ. AREA	4181.84	418.18
REQ. NO	-	-
PROP. AREA	1400.00	450.66
PROP. NO	128	40.06
TOTAL	7789.00	-

BUILDING USE/SUBUSE DETAILS				
BUILDING NAME	BUILDING USE	BUILDING SUBUSE	BUILDING TYPE	FLOOR DETAILS
BUILDING (RESIDENTIAL)	Residential	Residential Apartment Bldg	NA	2 Cellar + 1 Slit + 9 upper floors

[illegible]

COLOR INDEX	
PLOT BOUNDARY	
ABUTTING ROAD	
PROPOSED CONSTRUCTION	
COMMON PLOT	
ROAD WIDENING AREA	
EXISTING (To be retained)	
EXISTING (To be removed)	

OWNER'S NAME AND SIGNATURE _____BUILDER'S NAME AND SIGNATUREARCHITECT'S NAME AND SIGNATURESTRUCTURAL ENGINEER'S NAME AND SIGNATURE


Note: All dimensions are in meters.

Project Title		
PLAN SHOWING THE PROPOSED		Residential
PLOT NO.		SHEET NO. : 1 / 6
SURVEY NO		INWARD NO. : TS/054689/2021
SITUATED AT		
BELONGING TO : Mr./Ms./Mrs		
REP BY : Naveen Pandala		
LICENCE NO.		APPROVAL NO.
DATE : 08-11-2021		DATE : 1 / 6
Layout Plan Details		
AREA STATEMENT		
PROJECT DETAIL :		
INWARD NO. :	TS/054689/2021	
PROJECT TYPE :	Building Permission	
NATURE OF DEVELOPMENT :	New	
SUB LOCATION :	New Areas / Approved Layout Areas	
STREET NAME :		
DISTRICT NAME :		
STATE NAME :	TELANGANA	
PCODE :		
MACA :	Residential	
LOT USE :	Residential Apartment Bldg	
LOT SUB USE :		
PLOT NEAR BY NOTIFIED RELEGIOUS STRUCTURE :	NA	
LAND USE ZONE :	NA	
LAND SUBUSE ZONE :	NA	
ABUTTING ROAD WIDTH :	0	
PLOT NO. :		
SURVEY NO. :		
NORTH SIDE DETAIL :	-	
SOUTH SIDE DETAIL :	-	
EAST SIDE DETAIL :	-	
WEST SIDE DETAIL :	-	
AREA DETAILS :	SQ.MT.	
AREA OF PLOT (Minimum)	4399.00	
NET AREA OF PLOT	4399.00	
VACANT PLOT AREA	2565.60	
COVERAGE		
PROPOSED COVERAGE AREA (41.68 %)	1833.40	
NET BUA		
RESIDENTIAL NET BUA	13039.50	
BUILT UP AREA		
	14441.83	
	22230.83	
MORTGAGE AREA	2163.24	
EXTRA INSTALMENT MORTGAGE AREA	0.00	
PROPOSED NUMBER OF PARKINGS	129	



BASEMENT FIRST FLOOR PLAN
(SCALE 1:100)

BASEMENT FIRST FLOOR
PLAN
(SCALE=1:100)

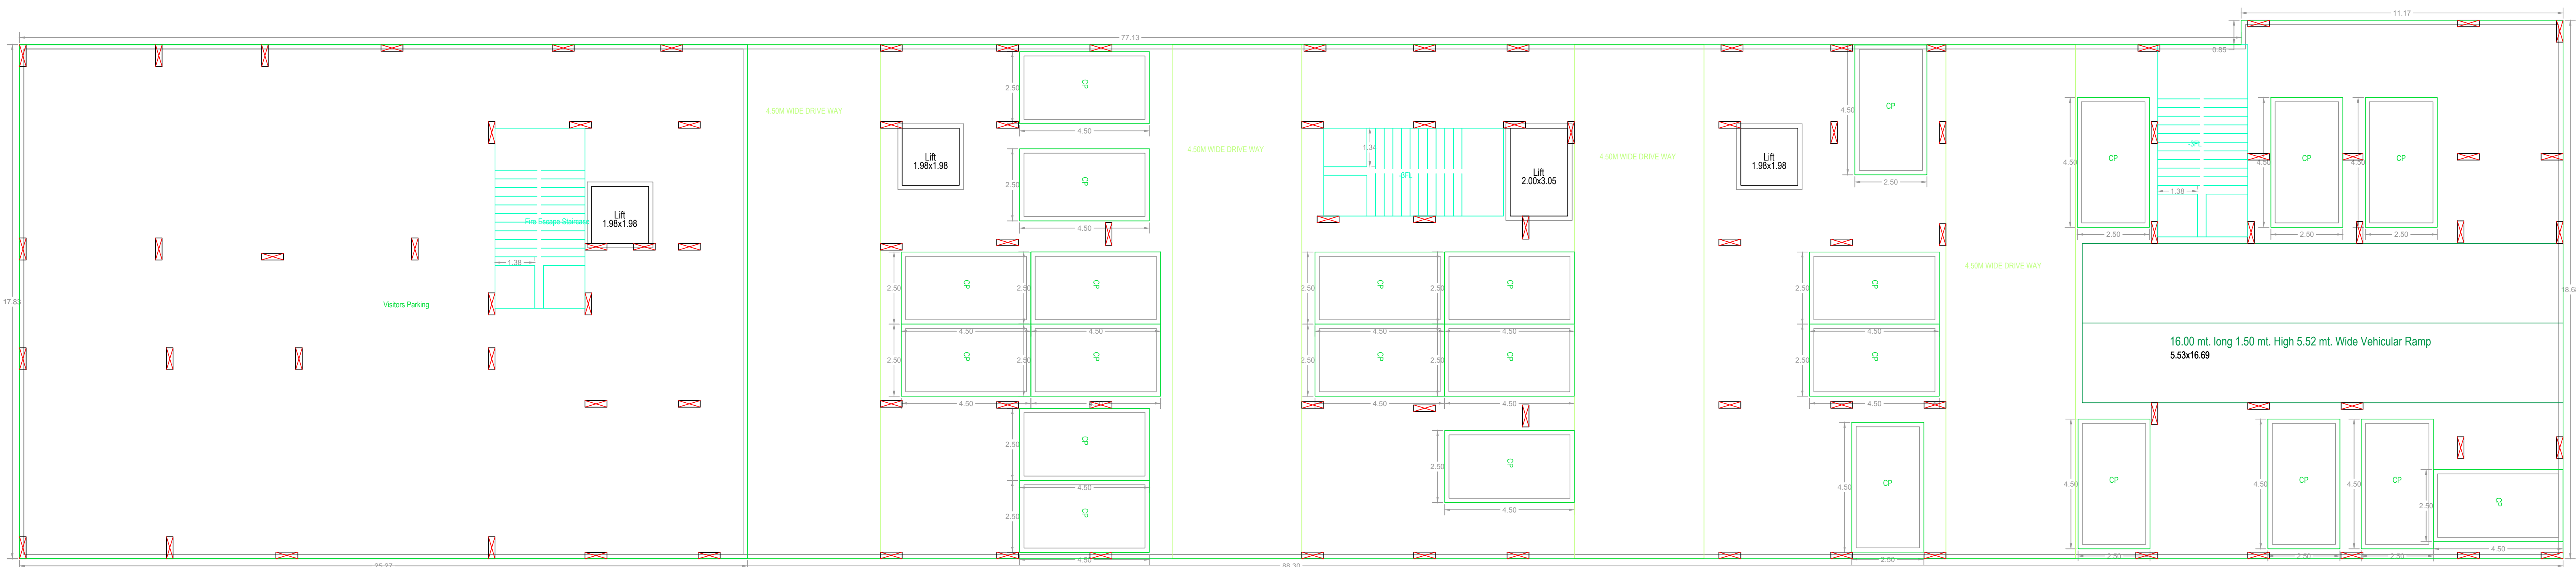

STILT FLOOR PLAN


STILT FLOOR
PLAN
(SCALE=1:100)

OWNERS NAME AND SIGNATURE
BUILDERS NAME AND SIGNATURE
ARCHITECTS NAME AND SIGNATURE
STRUCTURAL ENGINEERS NAME AND SIGNATURE



BASEMENT SECOND FLOOR PLAN
(SCALE 1:100)


BASEMENT SECOND FLOOR
PLAN
(SCALE=1:100)

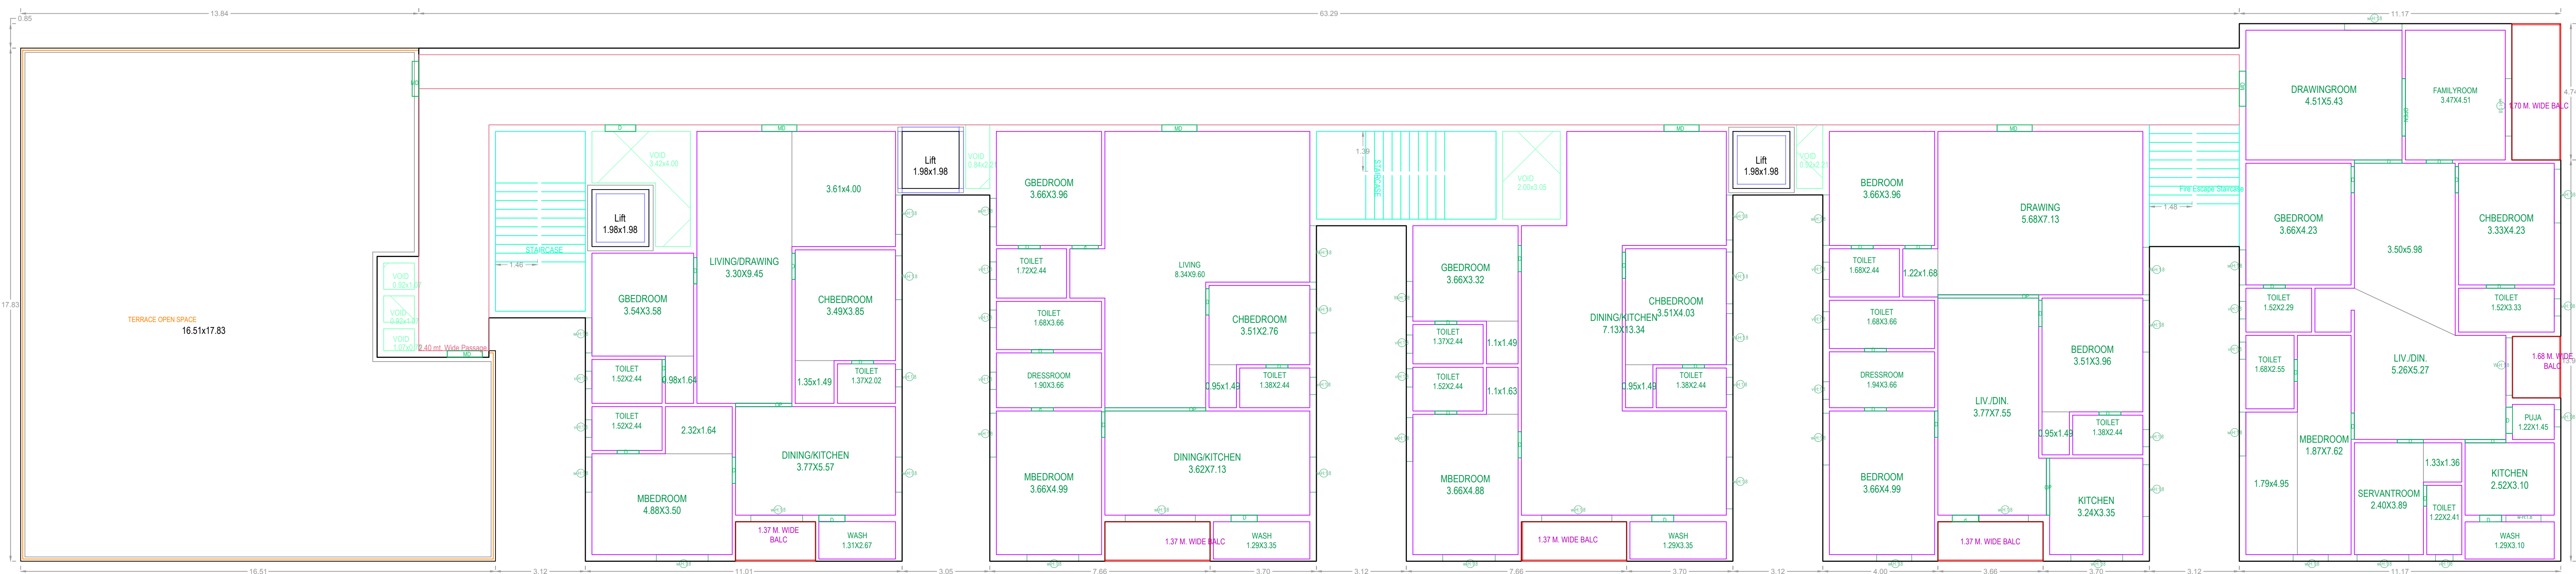

FIRST FLOOR PLAN


FIRST FLOOR PLAN (SCALE=1:100)

OWNERS NAME AND SIGNATURE
BUILDERS NAME AND SIGNATURE
ARCHITECTS NAME AND SIGNATURE
STRUCTURAL ENGINEERS NAME AND SIGNATURE

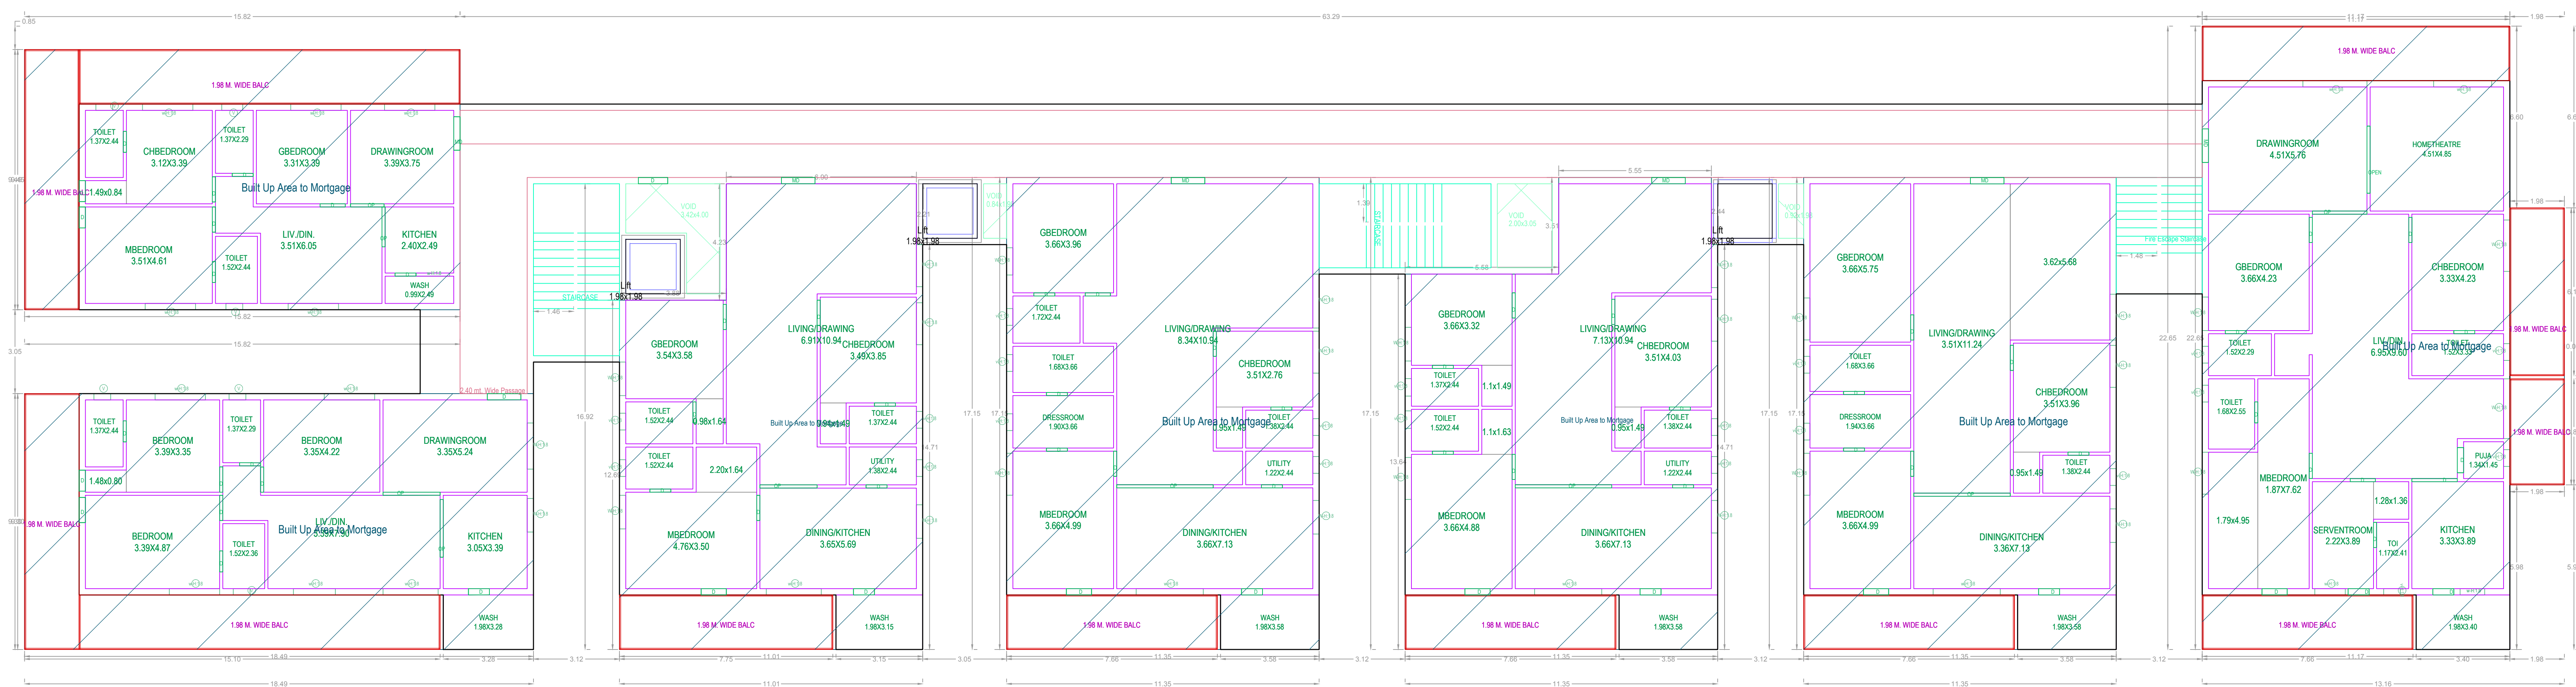

SECOND FLOOR PLAN
(Proposed)

SECOND FLOOR PLAN (SCALE=1:100)

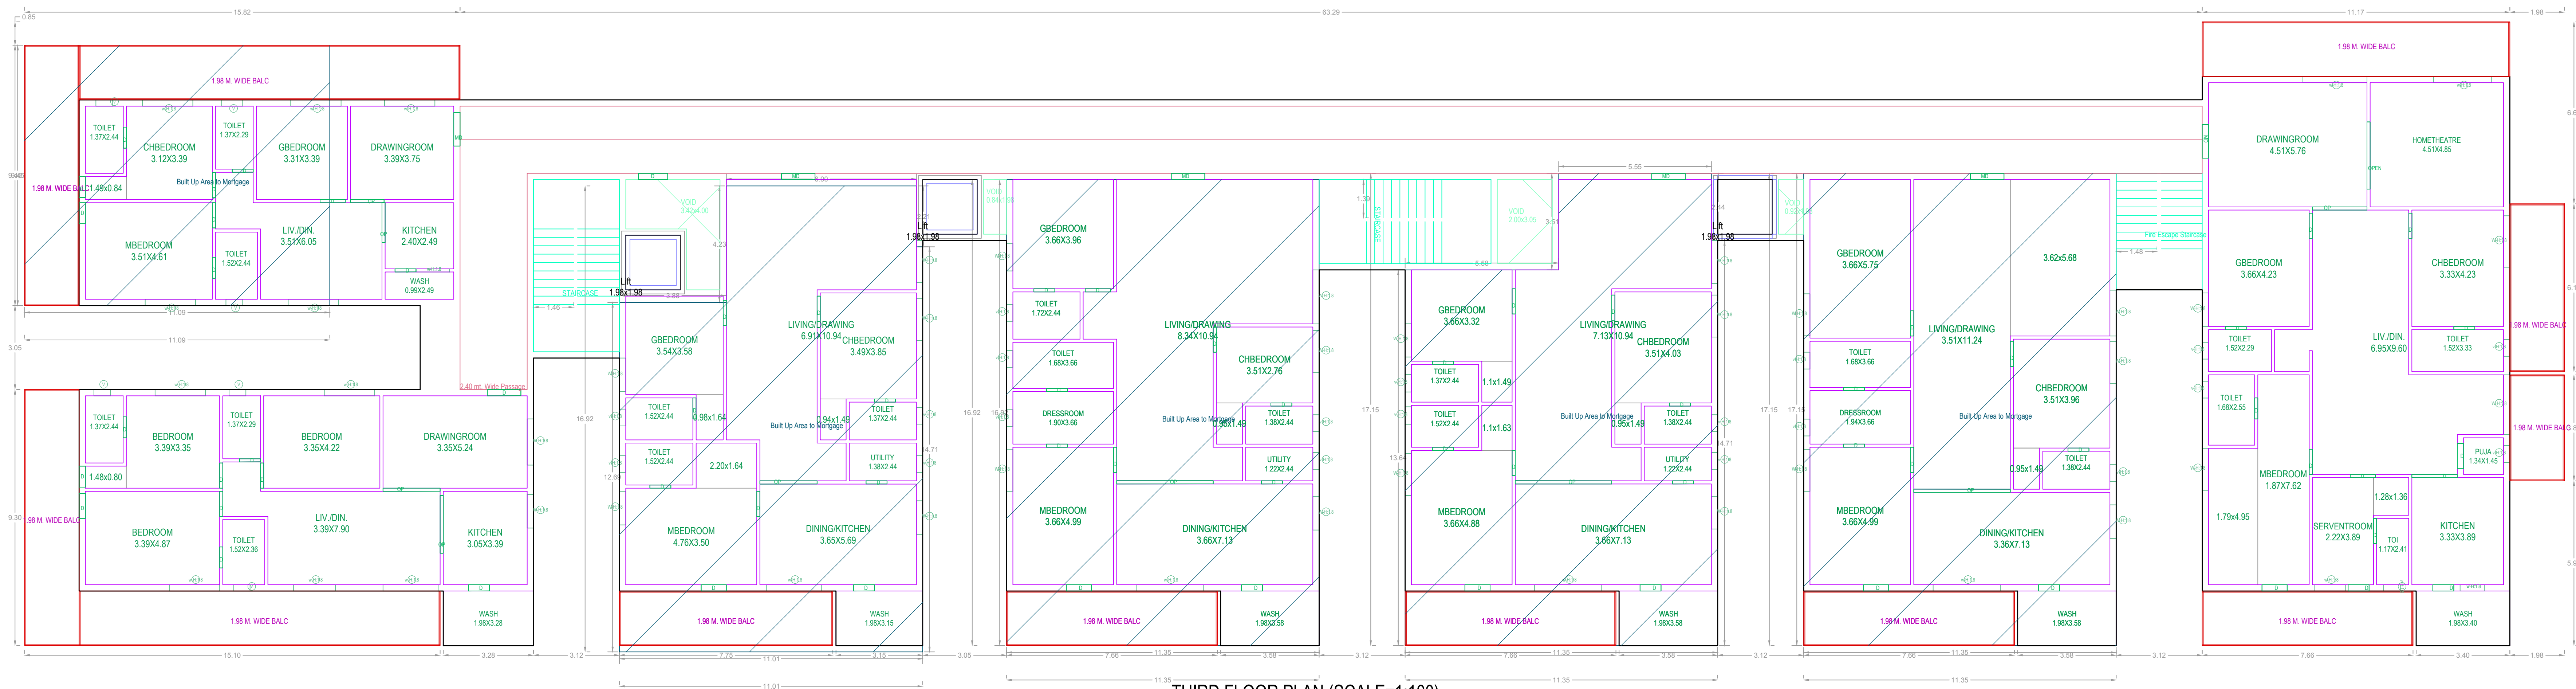


THIRD FLOOR PLAN (SCALE=1:100)




Project Title	
PLAN SHOWING THE PROPOSED PLOT NO SURVEY NO SITUATED AT	Residential
BELONGING TO : Mr /Ms /Mrs	
REP BY :	Naveen Pandala
LICENCE NO:	APPROVAL NO:
DATE : 08-11-2021	SHEET NO. : 4 / 6
Building Plan Details	INWARD NO. : TS054689/2021

OWNER'S NAME AND SIGNATURE	
BUILDER'S NAME AND SIGNATURE	
ARCHITECT'S NAME AND SIGNATURE	
STRUCTURAL ENGINEER'S NAME AND SIGNATURE	

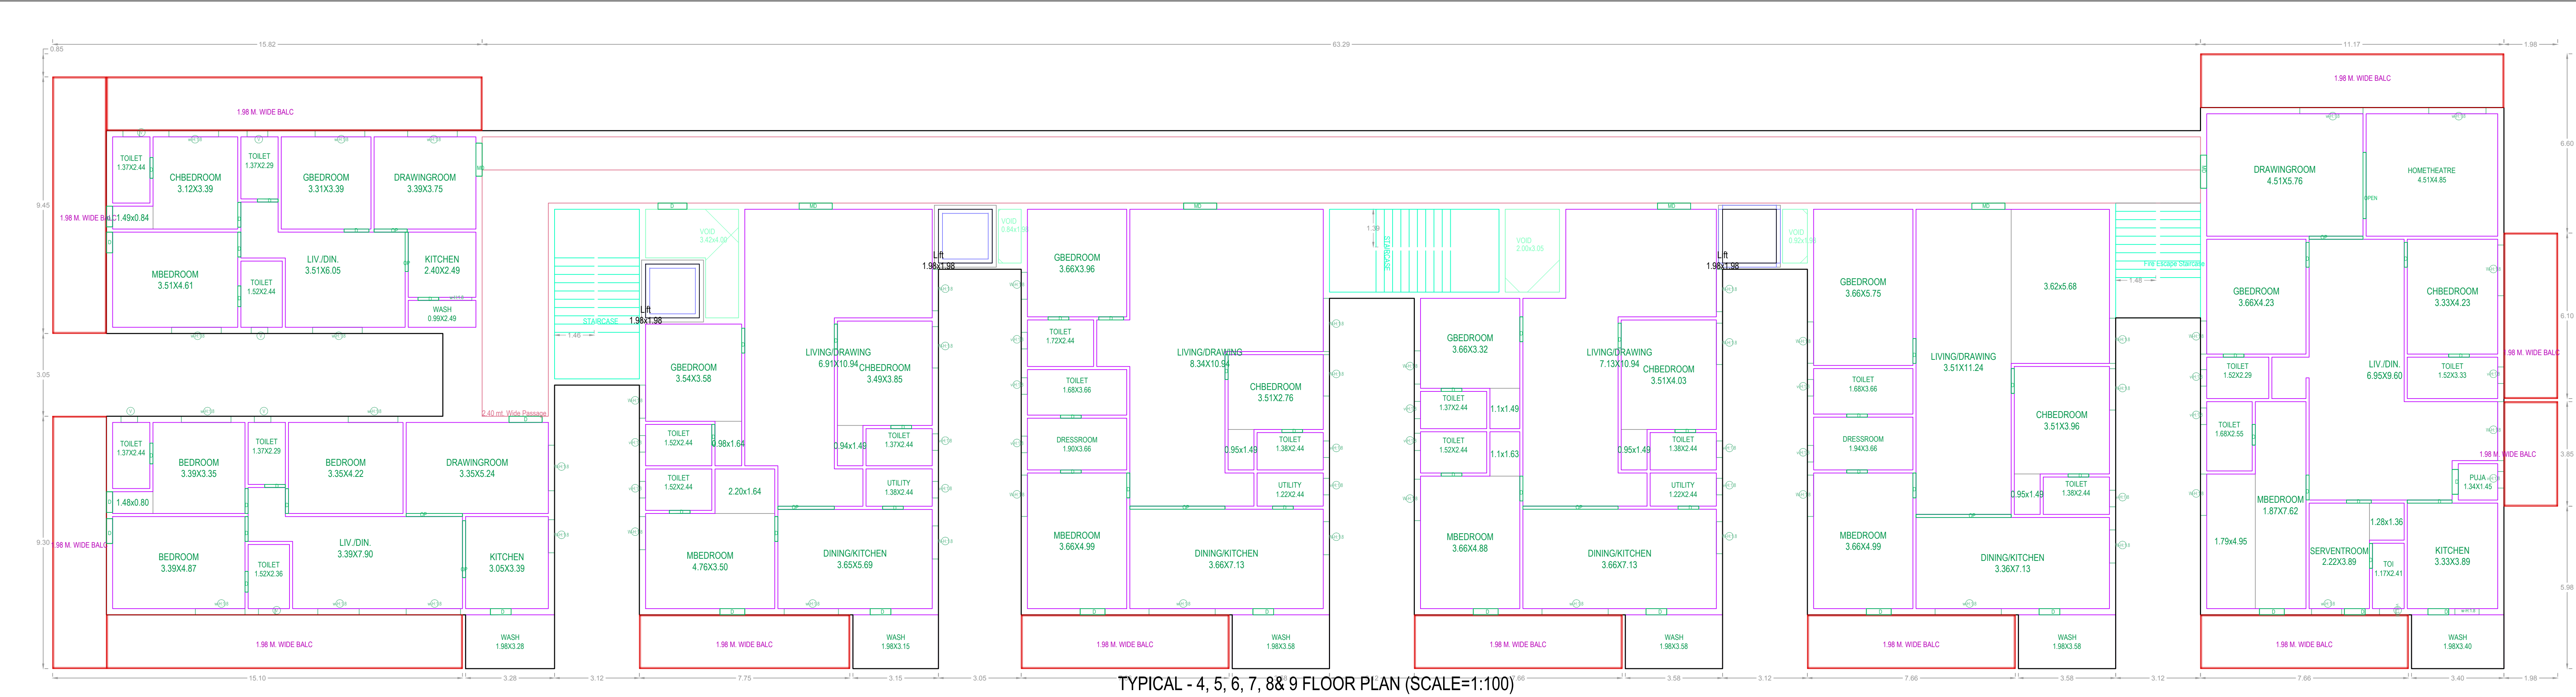

TYPICAL - 4, 5, 6, 7, 8 & 9 FLOOR PLAN (SCALE=1:100)

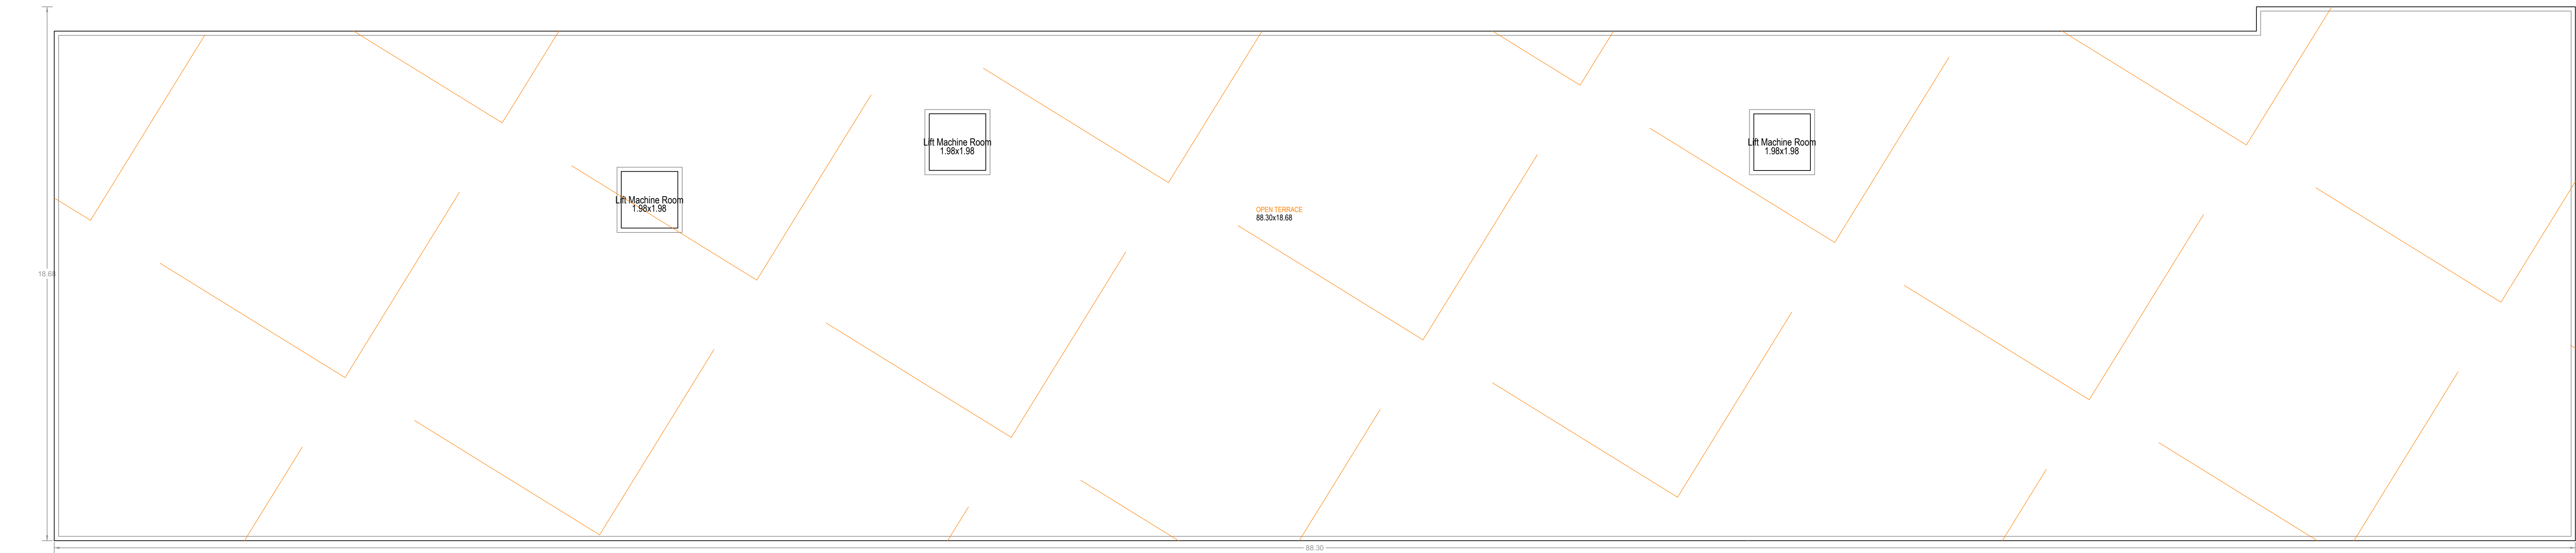


TERRACE FLOOR PLAN


TERRACE FLOOR PLAN (SCALE=1:100)

Project Title	
PLAN SHOWING THE PROPOSED	Residential
PLOT NO.	
SURVEY NO.	
SITUATED AT	
BELONGING TO : Mr./Ms./Mrs	
REP BY :	Naveen Pandela
LICENCE NO.	APPROVAL NO.
DATE : 08-11-2021	SHEET NO. : 5 / 6
Building Plan Details	INWARD NO. : TS054689/2021

OWNERS NAME AND SIGNATURE
BUILDERS NAME AND SIGNATURE
ARCHITECTS NAME AND SIGNATURE
STRUCTURAL ENGINEERS NAME AND SIGNATURE

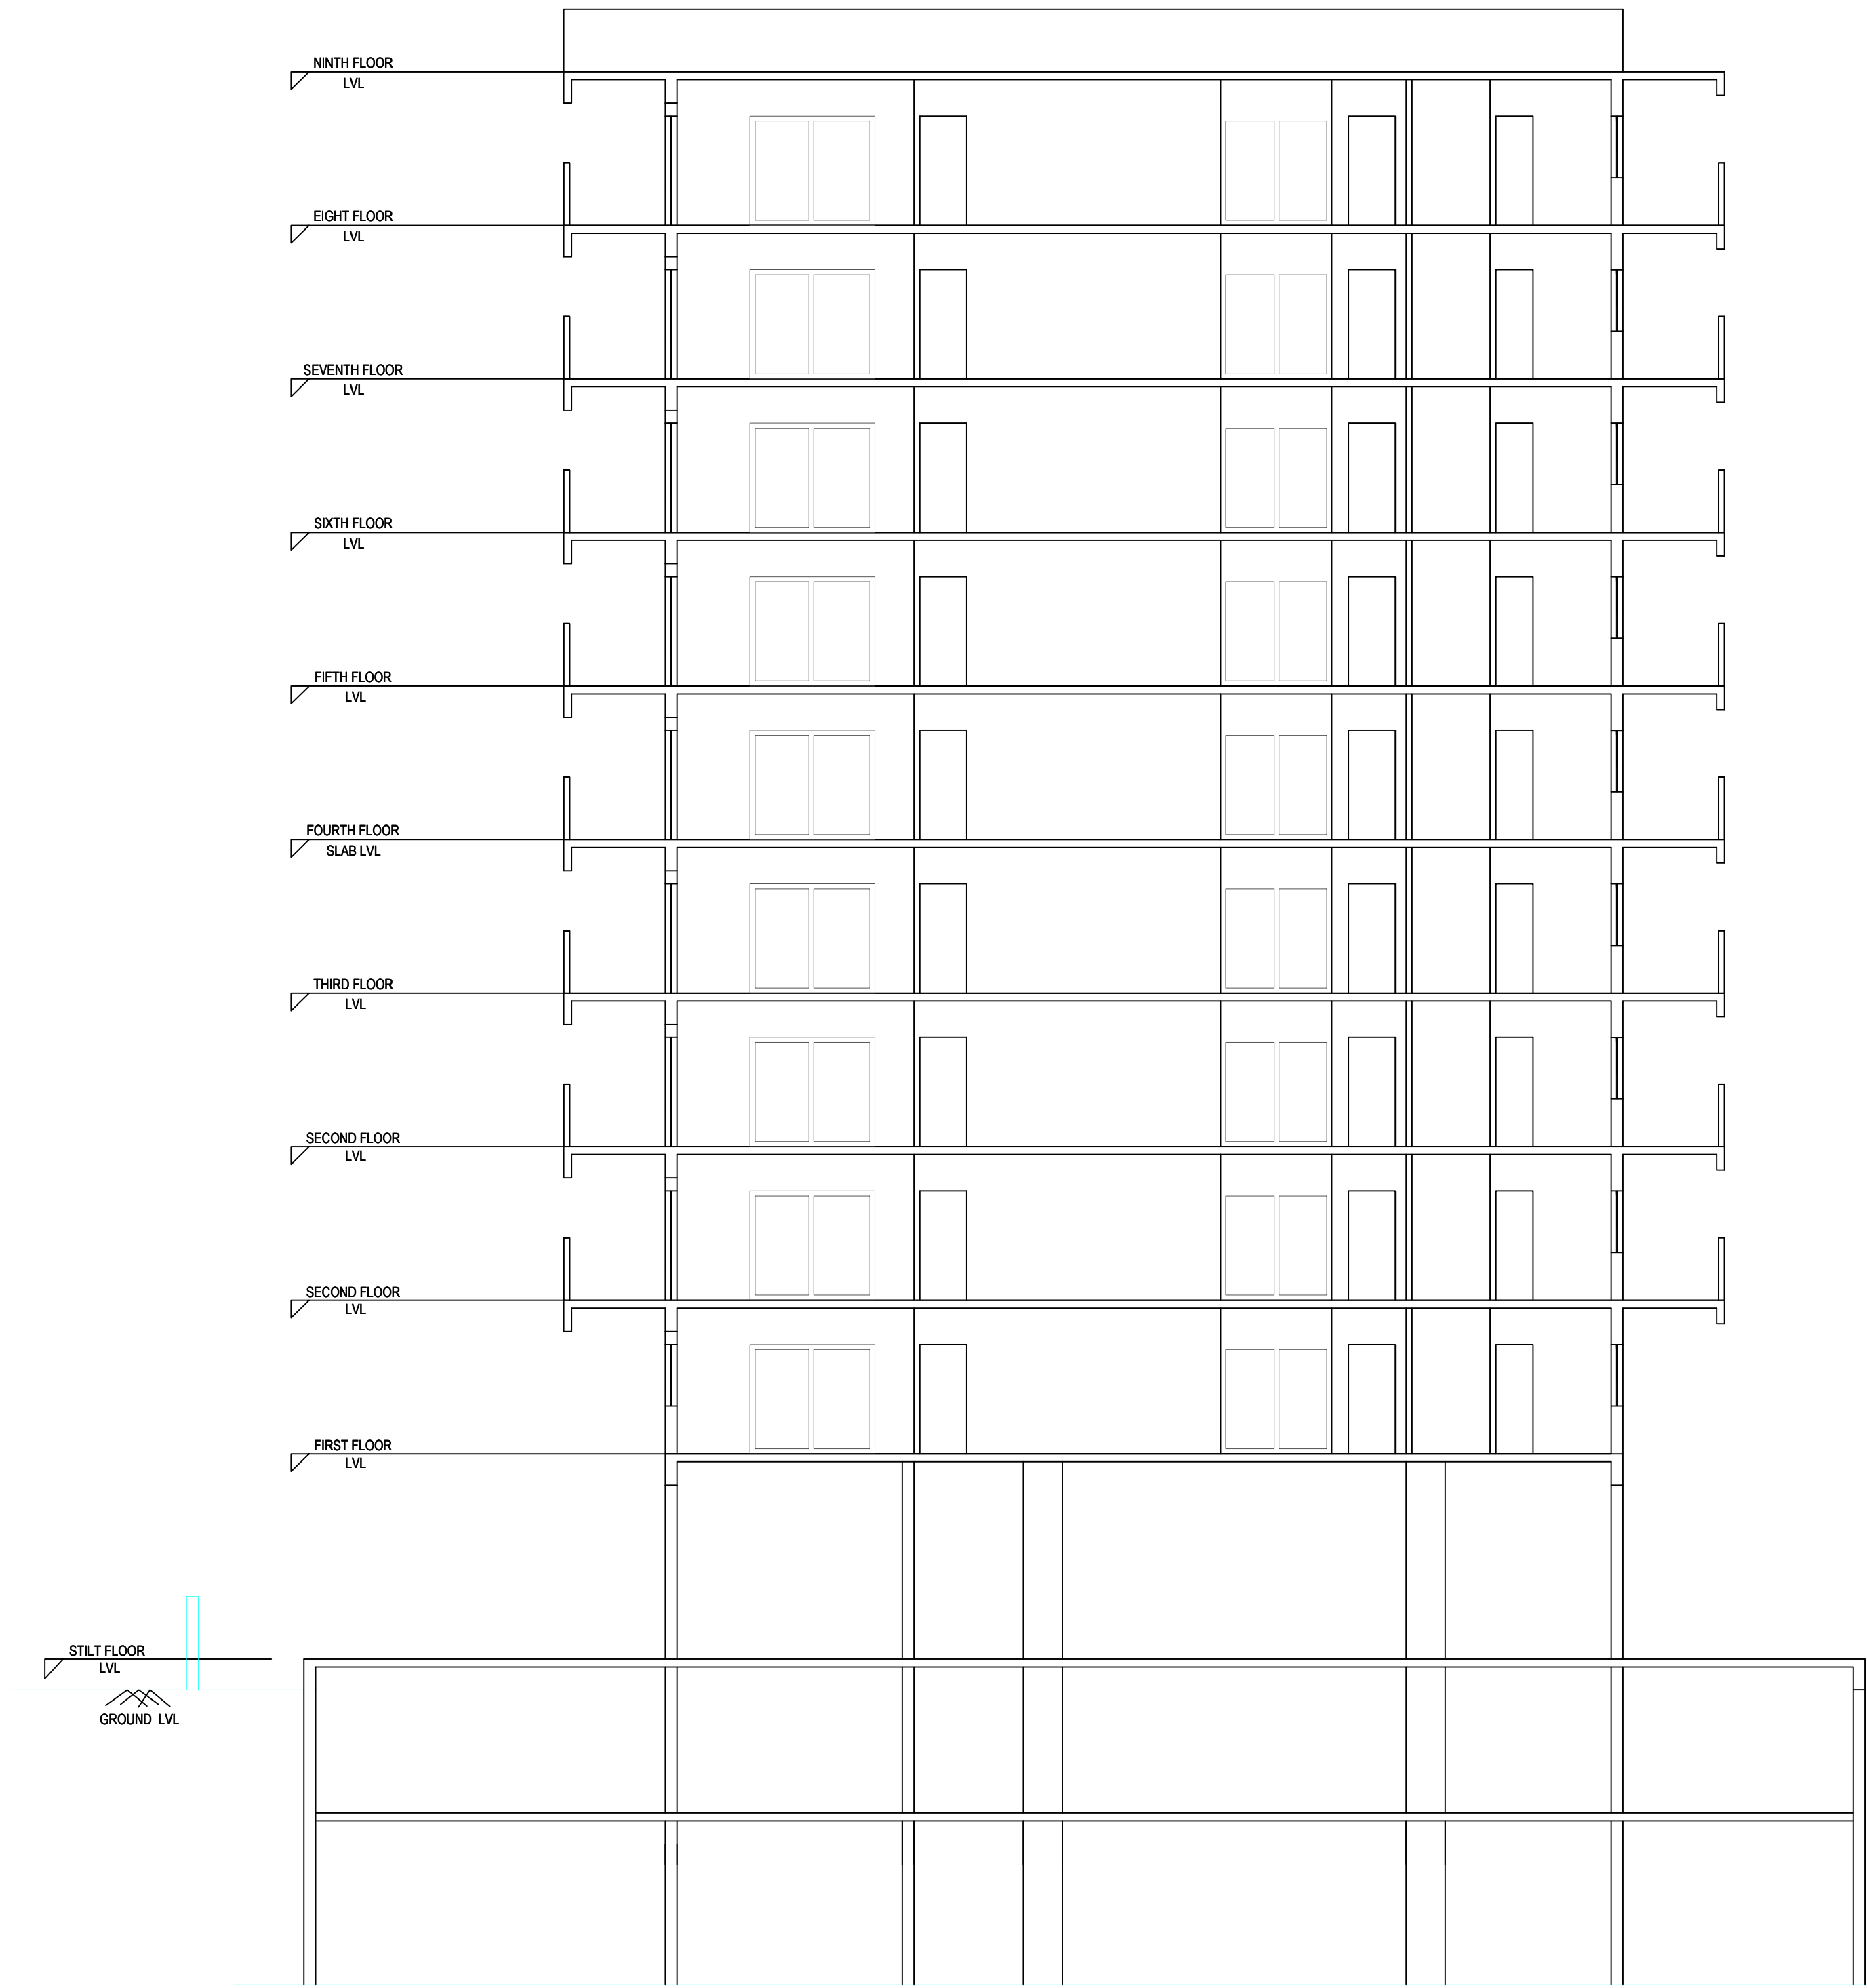

Elevation1

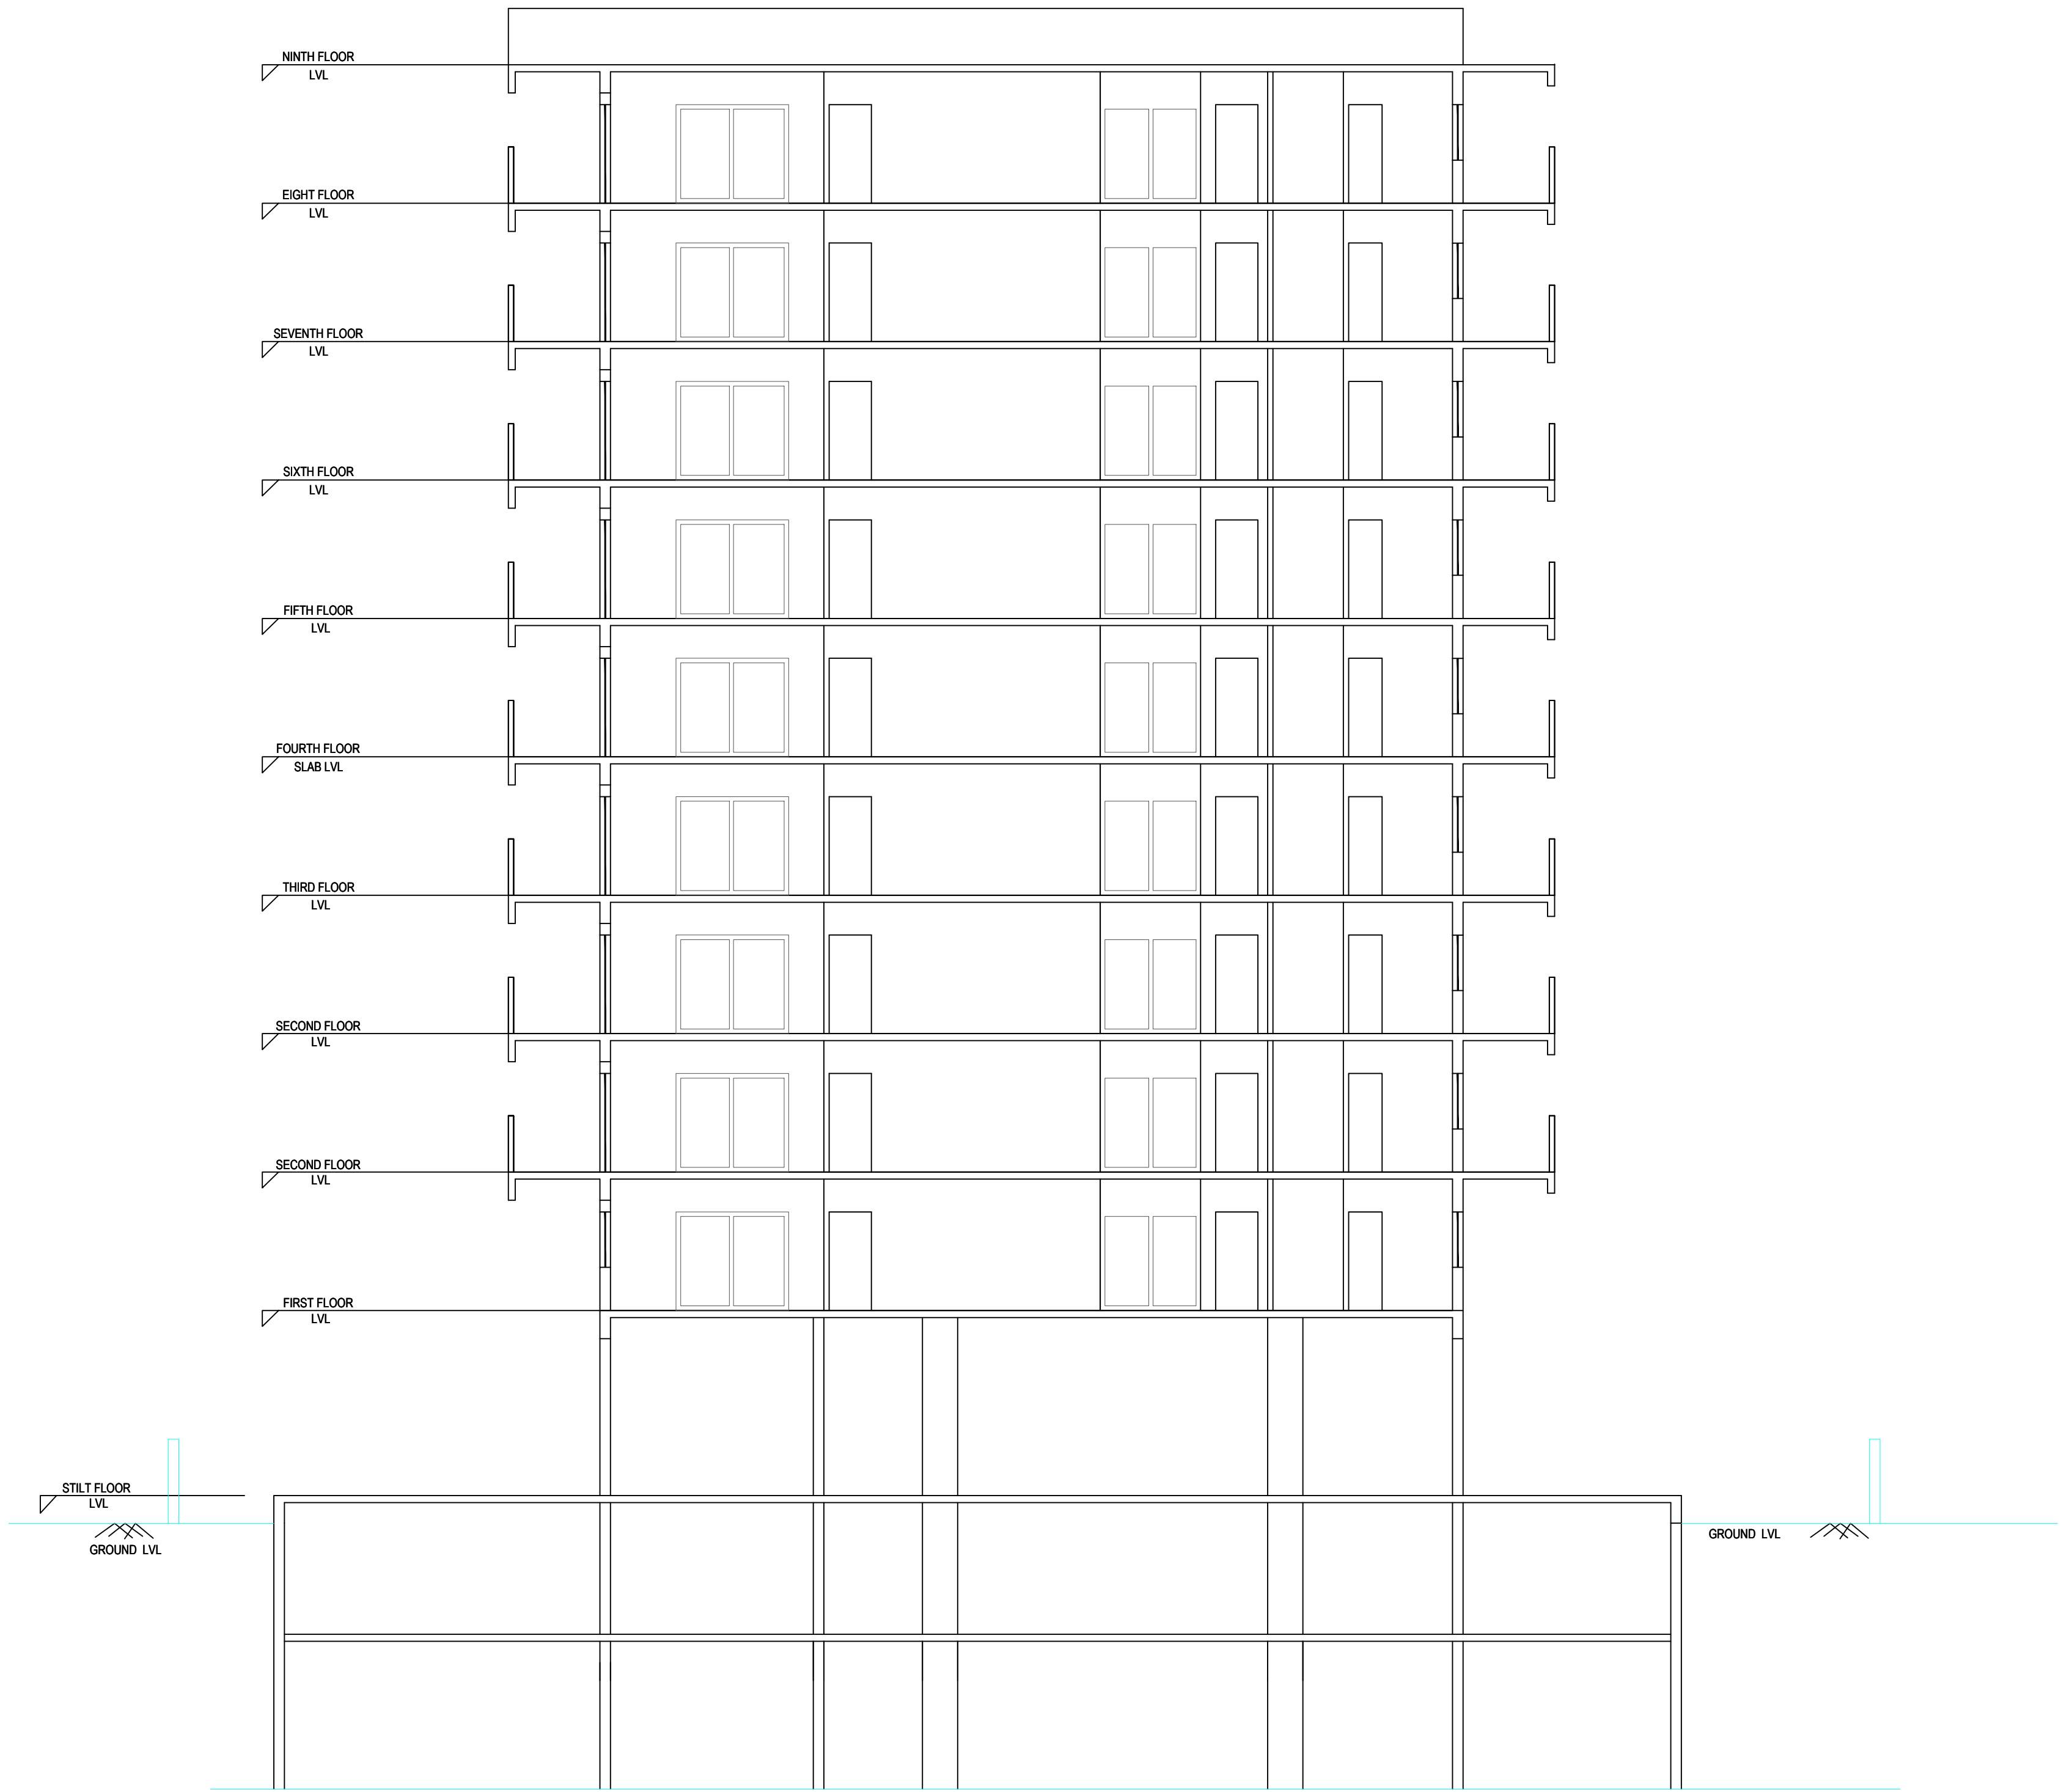

Elevation1

Project Title	
PLAN SHOWING THE PROPOSED	Residential
PLOT NO.	
SURVEY NO.	
SITUATED AT	
BELONGING TO : Mr./Ms./Mrs	
REP BY :	Naveen Pandela
LICENCE NO.	APPROVAL NO.
DATE : 08-11-2021	SHEET NO.: 6 / 6
Building Plan Details	INWARD NO.: TS/054689/2021

OWNER'S NAME AND SIGNATURE
BUILDER'S NAME AND SIGNATURE
ARCHITECT'S NAME AND SIGNATURE
STRUCTURAL ENGINEER'S NAME AND SIGNATURE