

BUILDING :BLDG (BLOCK B)

Project title: **PLAN SHOWING THE PROPOSED CONSTRUCTION OF RESIDENTIAL APARTMENTS CONSISTING OF 2CELLARS +GROUND +9UPPER FLOORS FOR BLOCK (A&B), 2CELLAR +GROUND +3UPPER FLOORS FOR AMENITIES BLOCK IN THE PORTION OF LAND SCHEDULE-B IN SY.NO. 57 861, SITUATED AT W.NO.3,B-NO.9 ADJACENT TO SARASWATHI NAGAR COLONY, MANSORABAD VILLAGE, SAROOR NAGAR MANDAL, RANGA REDDY DISTRICT, UNDER GHMC, L&R NAGAR CIRCLE, HYDERABAD, TELANGANA, BELONGING TO:**
M/S. GREEN LEAVES INFRA REP BY M.NARASIMHA REDDY AND OTHERS

[illegible]

Additional Conditions

1. To comply the requirement prescribed under 5.f (xi) (iv), (v) & (vi) of G.O.Ms. No. 168 MA, Dt-07.04.2012
2. To follow conditions stipulated in NOC from Fire Services Dept., and AAJ
3. The applicant has to follow Services, Utilities, Storm Water Disposal, Sewerage, Rain Water Harvesting Pits, Garbage Disposal etc., as per the plans submitted to GHMC.
4. The applicants should submit the Registered Gift Deed to GHMC for the 60% wide road before releasing of occupancy certificate
5. The applicant should pay the balance fee installments amount before releasing of Occupancy Certificate.

[illegible]

BUILDING NAME	NAME	L/H	NOG
BLOG (BLOCK 6)	6	0.67 x 2.10	36
BLOG (BLOCK 6)	6	0.67 x 2.10	09
BLOG (BLOCK 6)	6	0.72 x 2.10	01
BLOG (BLOCK 6)	6	0.78 x 2.10	29
BLOG (BLOCK 6)	6	0.79 x 2.10	25
BLOG (BLOCK 6)	6	0.81 x 2.10	15
BLOG (BLOCK 6)	6	0.82 x 2.10	40
BLOG (BLOCK 6)	6	0.85 x 2.10	15
BLOG (BLOCK 6)	6	0.86 x 2.10	15
BLOG (BLOCK 6)	6	0.91 x 2.10	273
BLOG (BLOCK 6)	6	0.92 x 2.10	20
BLOG (BLOCK 6)	6	0.94 x 2.10	15
BLOG (BLOCK 6)	6	0.98 x 2.10	38
BLOG (BLOCK 6)	6	0.99 x 2.10	15
BLOG (BLOCK 6)	6	1.00 x 2.10	15
BLOG (BLOCK 6)	6	1.03 x 2.10	15
BLOG (BLOCK 6)	MO	1.07 x 2.10	20
BLOG (BLOCK 6)	6	1.12 x 2.10	15
BLOG (BLOCK 6)	6	1.14 x 2.10	15
BLOG (BLOCK 6)	6	1.20 x 2.10	40
BLOG (BLOCK 6)	6	1.20 x 2.10	15
BLOG (BLOCK 6)	6	1.30 x 2.10	20
BLOG (BLOCK 6)	6	1.45 x 2.10	20
BLOG (BLOCK 6)	6	1.49 x 2.10	20
BLOG (BLOCK 6)	DOOR-2181	1.49 x 2.10	01
BLOG (BLOCK 6)	DOOR-2187	1.49 x 2.10	01
BLOG (BLOCK 6)	DOOR-2188	1.49 x 2.10	01
BLOG (BLOCK 6)	6	1.48 x 2.10	15
BLOG (BLOCK 6)	6	1.80 x 2.10	15

SCHEDULE OF JONERY			
BUILDING NAME	NAME	L X H	NO'S
BLOG (BLOCK #)	w	8.81 X 10	10
BLOG (BLOCK #)	w	10.1 X 10	10
BLOG (BLOCK #)	w	15.1 X 10	258
BLOG (BLOCK #)	w	2.85 X 10	10
BLOG (BLOCK #)	w	5.91 X 10	10
BLOG (BLOCK #)	w	5.94 X 10	10
BLOG (BLOCK #)	w	10.2 X 10	10
BLOG (BLOCK #)	w	10.3 X 10	10
BLOG (BLOCK #)	w	10.3 X 10	10
BLOG (BLOCK #)	w	10.3 X 10	10
BLOG (BLOCK #)	w	10.2 X 15	243
BLOG (BLOCK #)	w	12.4 X 10	10
BLOG (BLOCK #)	w	13.0 X 10	42
BLOG (BLOCK #)	w	14.2 X 10	10
BLOG (BLOCK #)	w	15.1 X 10	120
BLOG (BLOCK #)	w	15.1 X 10	62
BLOG (BLOCK #)	w	15.1 X 10	62
BLOG (BLOCK #)	w	15.1 X 10	62
BLOG (BLOCK #)	w	16.2 X 15	10
BLOG (BLOCK #)	w	18.0 X 10	10
BLOG (BLOCK #)	w1	18.0 X 20	10
BLOG (BLOCK #)	w	18.2 X 10	40
BLOG (BLOCK #)	w	18.2 X 10	190
BLOG (BLOCK #)	w	24.6 X 10	10
BLOG (BLOCK #)	w	2.1 X 10	10
BLOG (BLOCK #)	w	2.29 X 10	95


[illegible]

COLOR INDEX	
PLOT BOUNDARY	
ADJUTING ROAD	
PROPOSED CONSTRUCTION	
COMMON PLOT	
ROAD WIDENING AREA	
EXISTING (To be retained)	
EXISTING (To be demolished)	
OWNER'S NAME AND SIGNATURE	


BUILDER'S NAME AND SIGNATURE

STRUCTURAL ENGINEER'S NAME AND SIGNATURE

Note: All dimensions are in meters

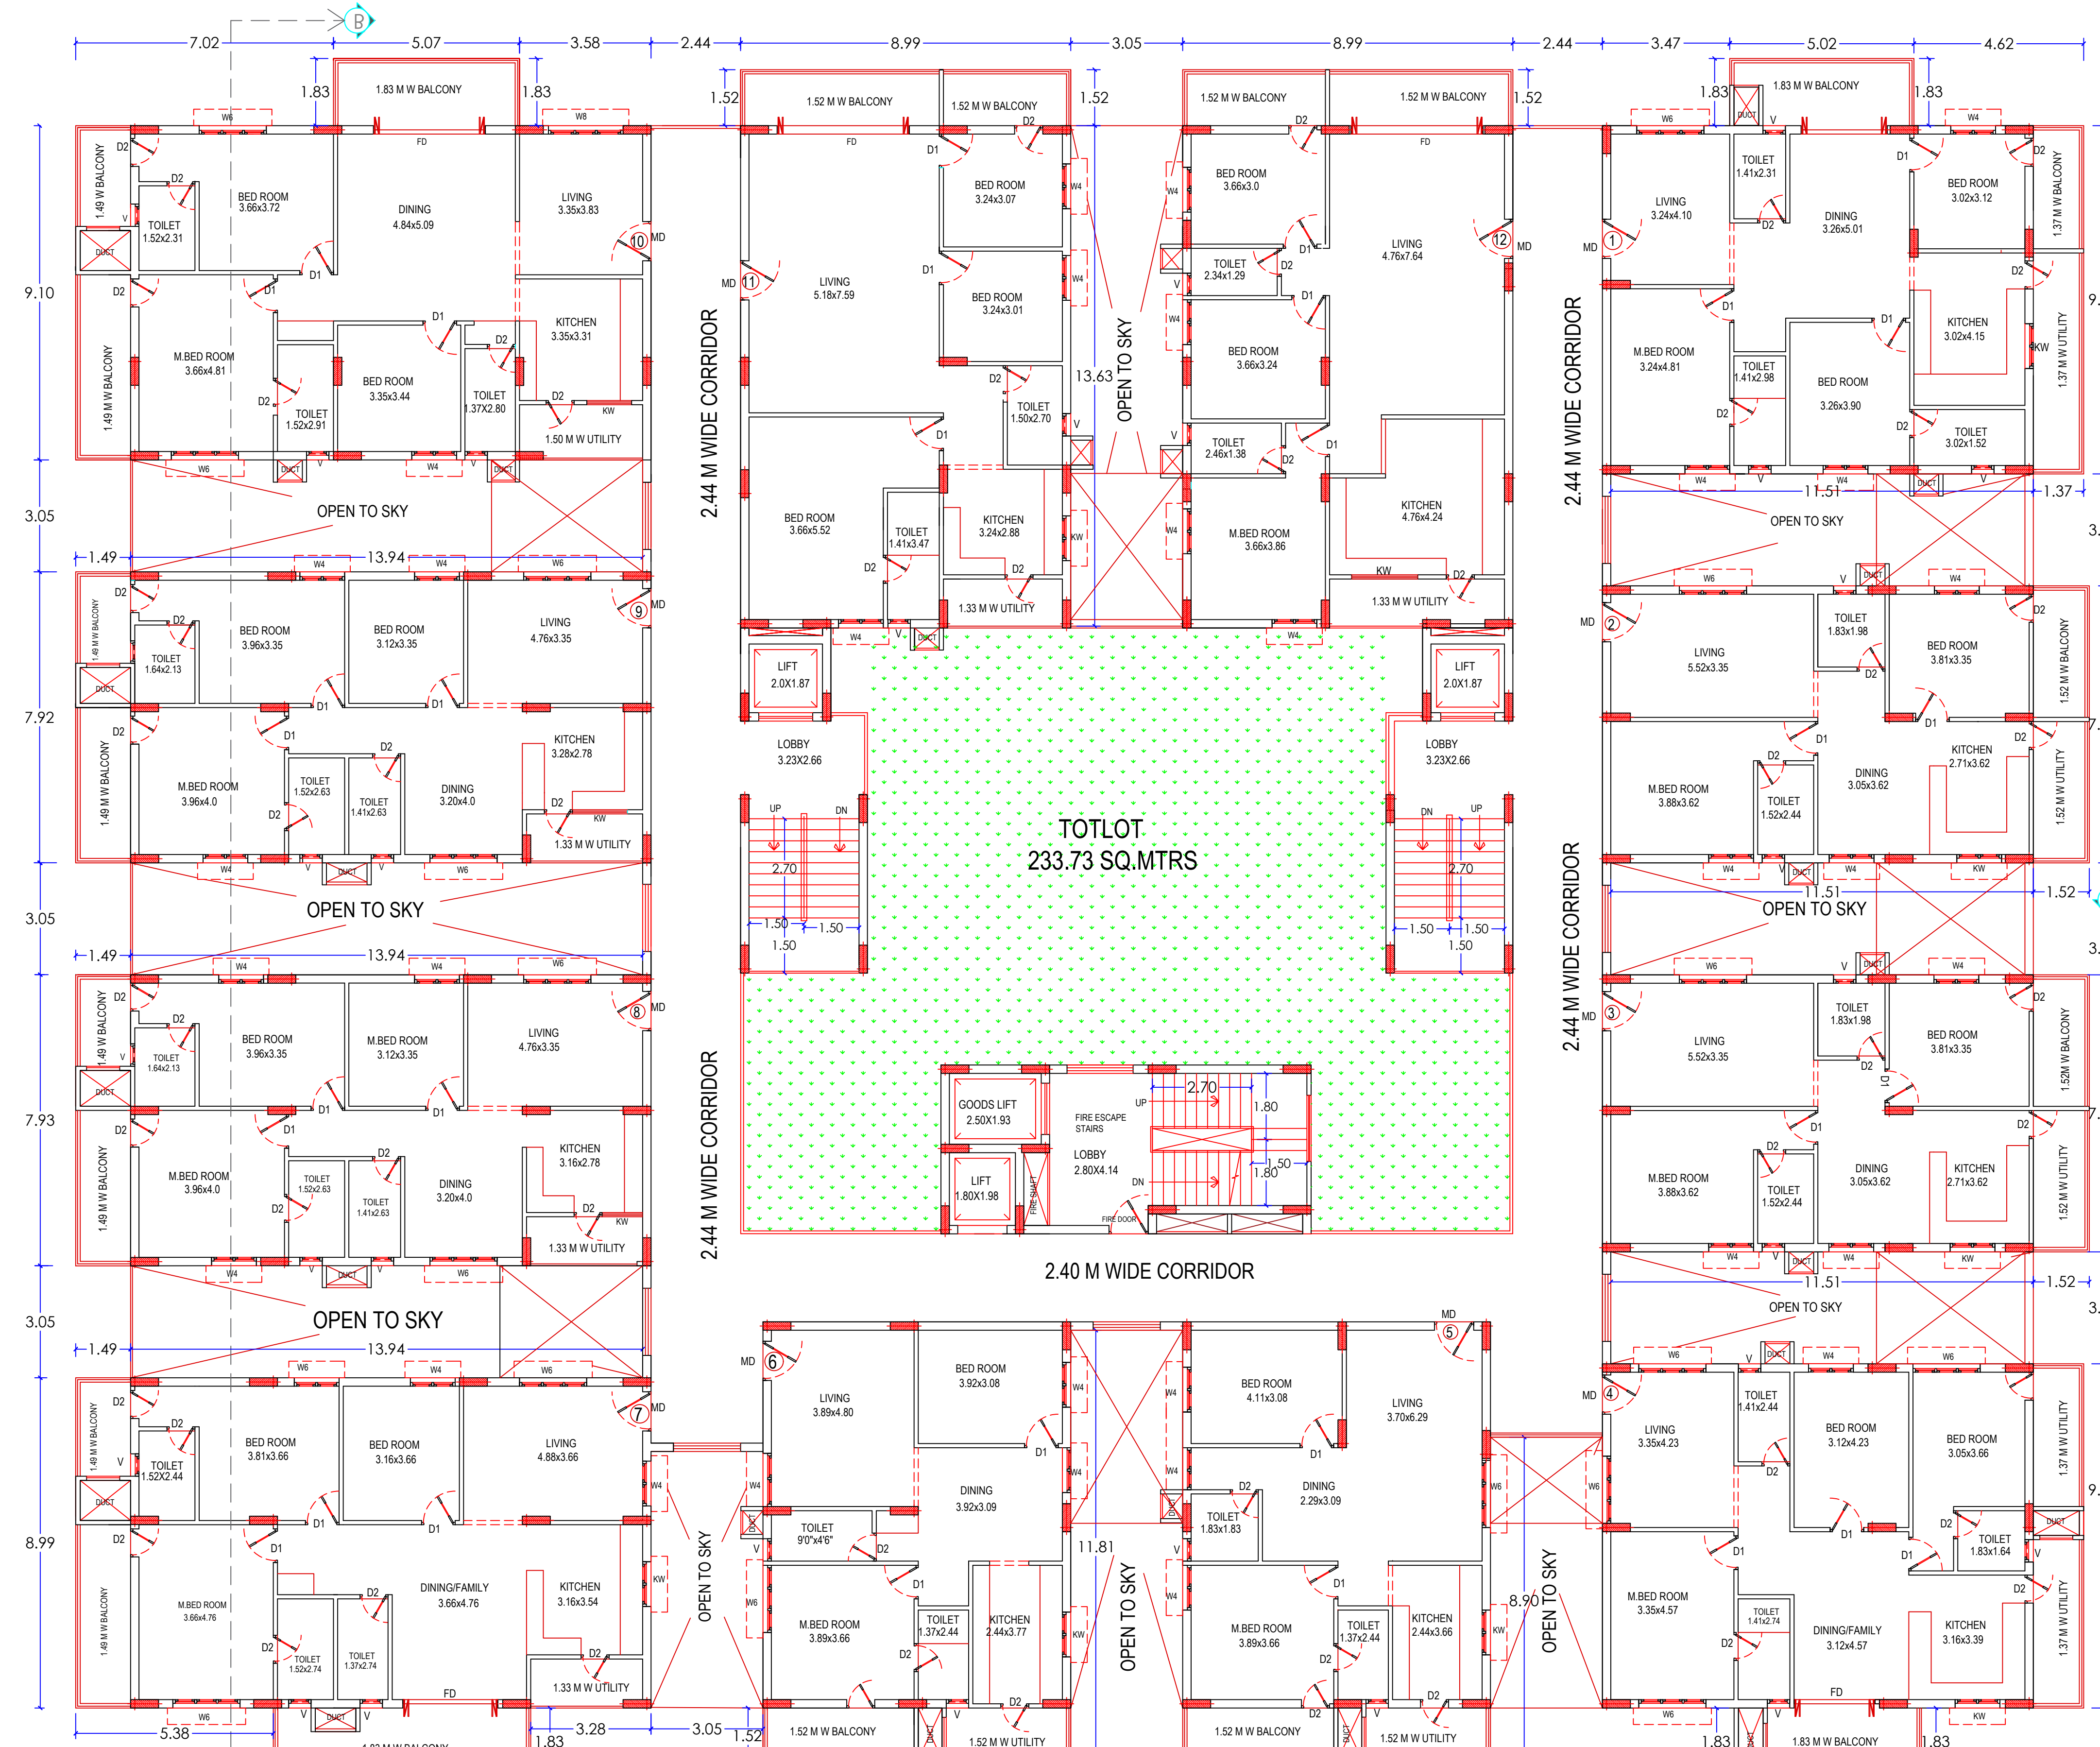


TYPICAL - 2- 9 FLOOR PLAN
(Proposed)
(SCALE 1:100)

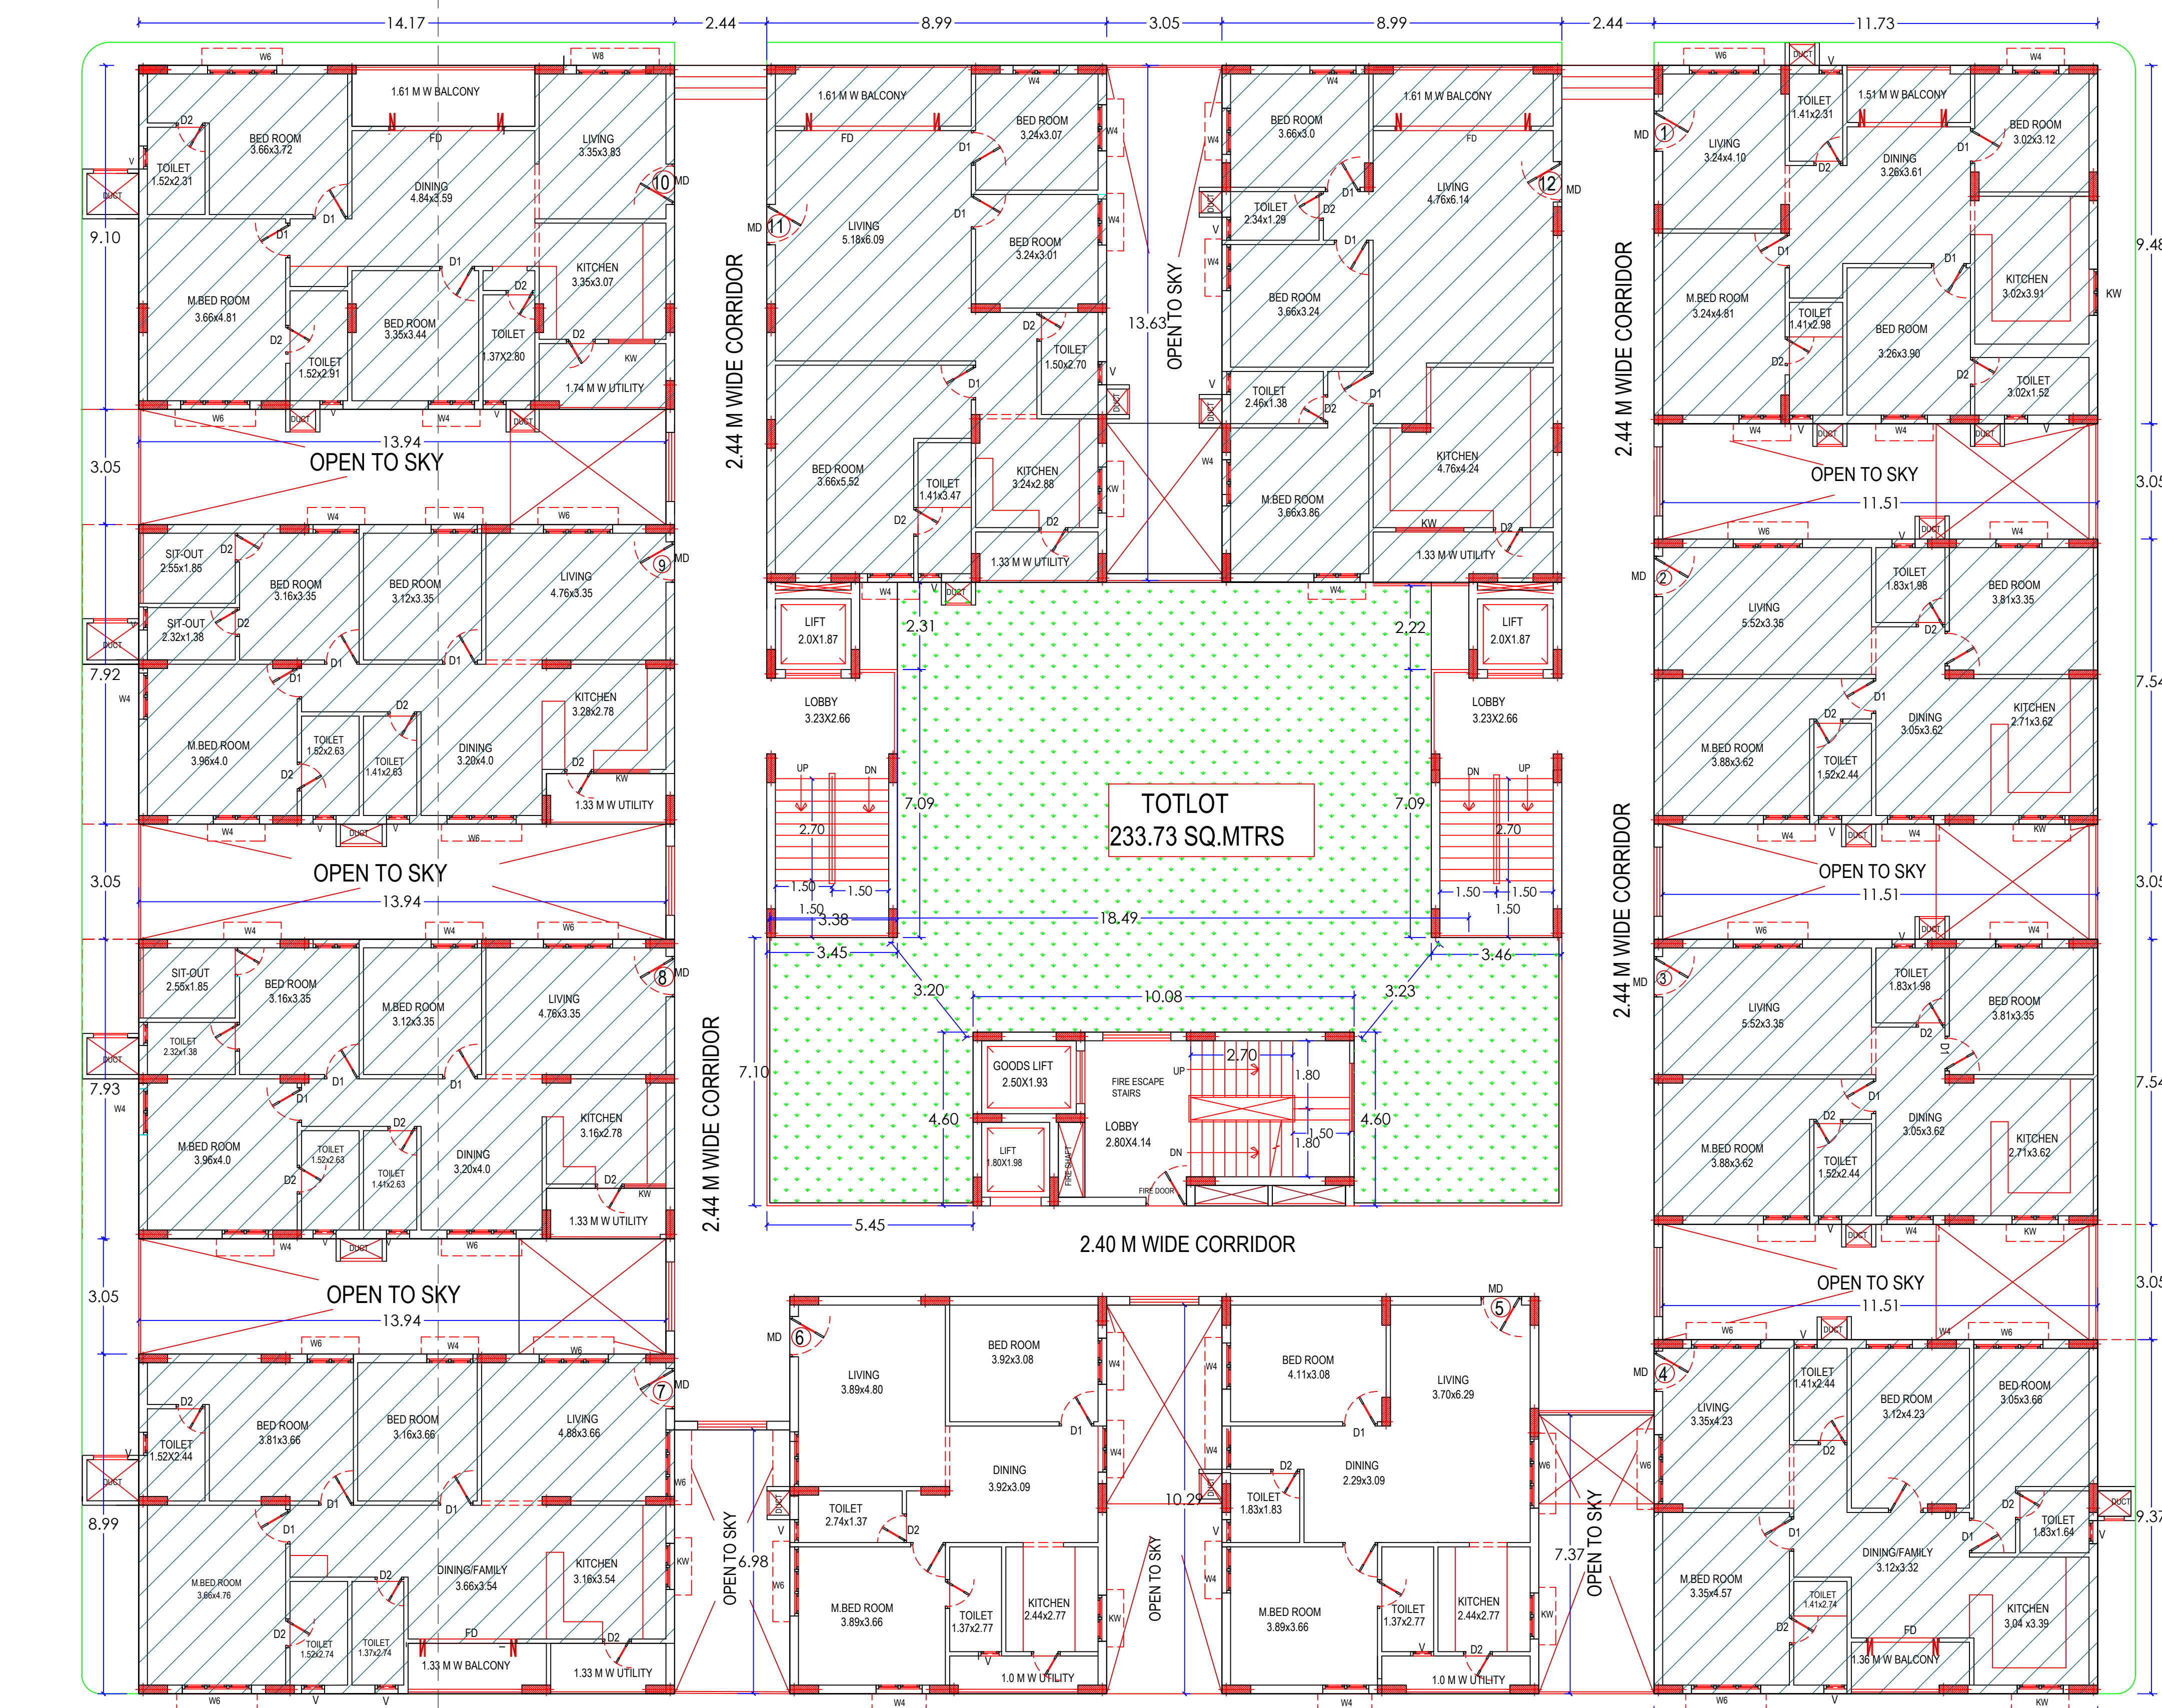


GROUND FLOOR PLAN
(Proposed)
(SCALE 1:100)

FLOORING BLDG. ROOMS		TOTAL		TOTAL		TOTAL	
		GRAND TOTAL	DEDUCTIONS FROM GRAND TOTAL	NET BAL.	DEDUCTIONS FROM NET BAL.	NET BAL.	NET BAL.
		CITY/STATE	REID	REID	REID	REID	REID
FIRST FLOOR	18831	2,517	1989.3	527.7	5429	5429	1989.3
SECOND FLOOR	2551.0	2,517	1989.3	527.7	5429	5429	1989.3
THIRD FLOOR	2551.0	2,517	1989.3	527.7	5429	5429	1989.3
FOURTH FLOOR	2551.0	2,517	1989.3	527.7	5429	5429	1989.3
FIFTH FLOOR	2551.0	2,517	1989.3	527.7	5429	5429	1989.3
SIXTH FLOOR	2551.0	2,517	1989.3	527.7	5429	5429	1989.3
SEVENTH FLOOR	2551.0	2,517	1989.3	527.7	5429	5429	1989.3
EIGHTH FLOOR	2551.0	2,517	1989.3	527.7	5429	5429	1989.3
NINTH FLOOR	2551.0	2,517	1989.3	527.7	5429	5429	1989.3
TENTH FLOOR	2551.0	2,517	1989.3	527.7	5429	5429	1989.3
TOTAL	2027.0	202.7	1989.3	1989.3	1989.3	1989.3	1989.3
TOTAL OF BLDG.	1	202.7	1989.3	1989.3	1989.3	1989.3	1989.3

BUILDING USE/SUBUSE DETAILS				
BUILDING NAME	BUILDING USE	BUILDING SUBUSE	BUILDING TYPE	FLOOR DETAILS
BLDG (BLOCK A)	Residential	Group Housing	Group Development Scheme	2 Cellar + 1 Ground + 9 upper floors
BLDG (BLOCK B)	Residential	Group Housing	Group Development Scheme	1 Ground + 9 upper floors
BLDG (AMENITY BLOCK)	Commercial	Shop	Group Development Scheme	1 Ground + 3 upper floors

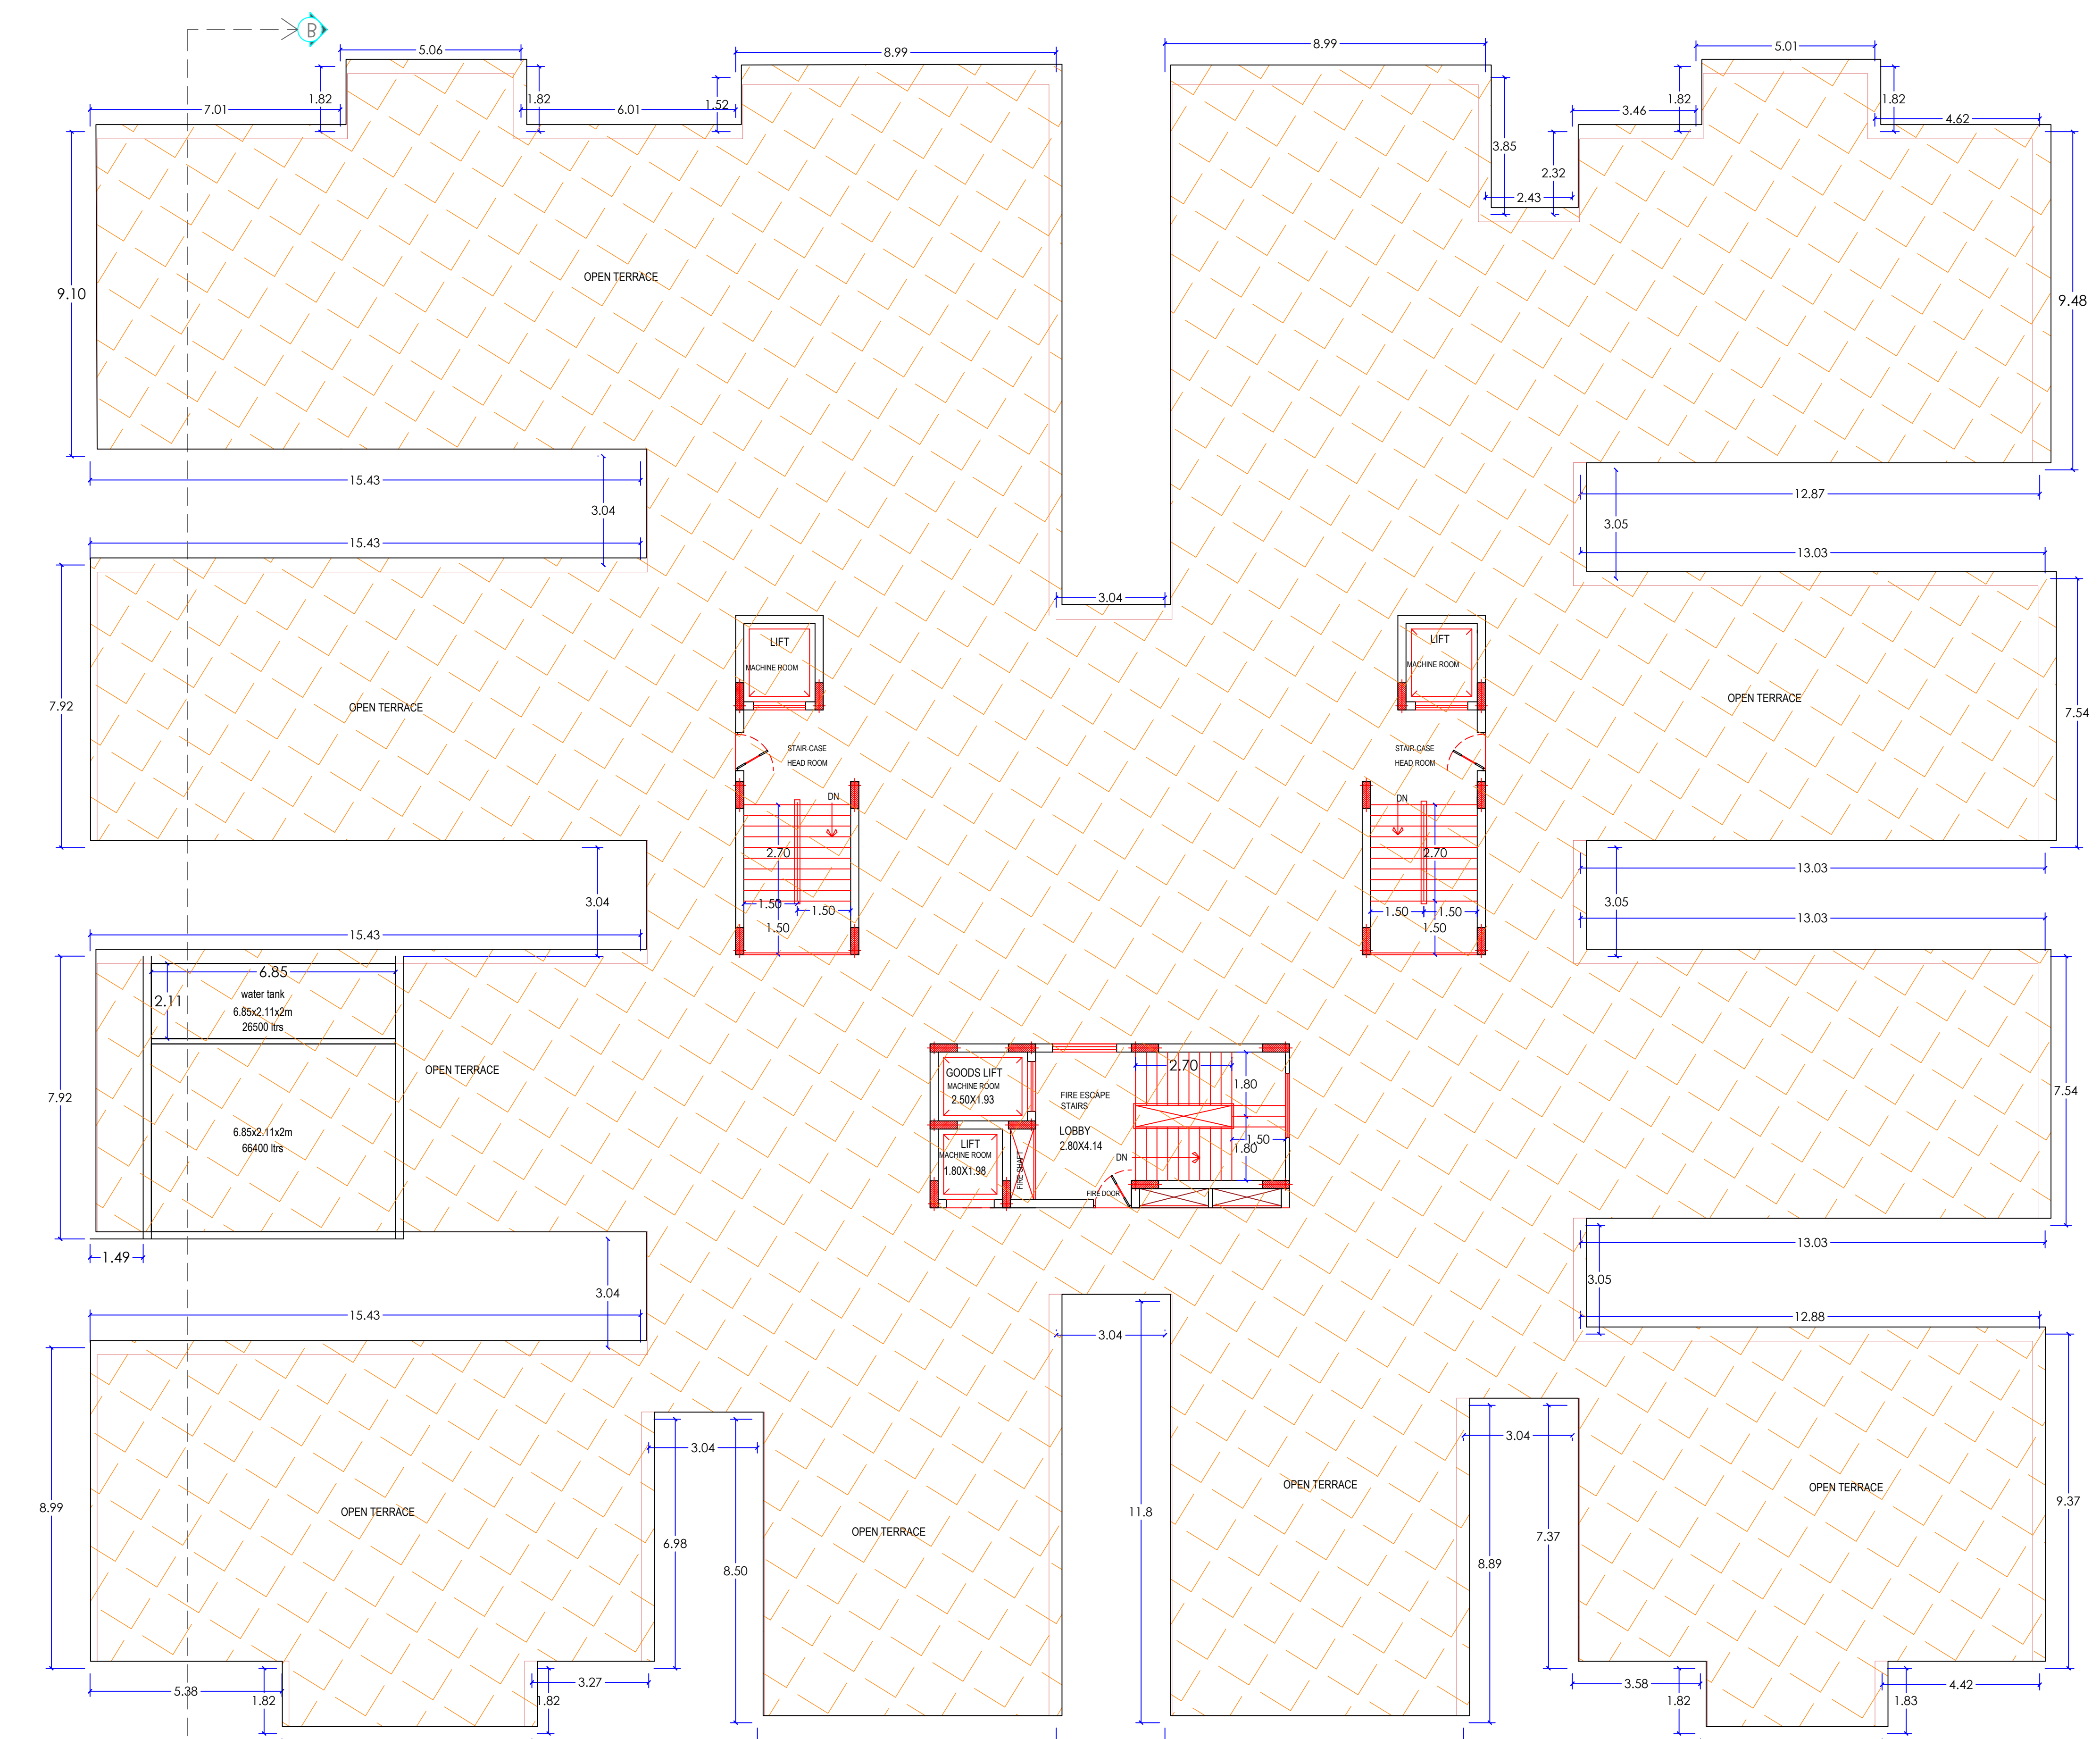

TERRACE FLOOR PLAN
(SCALE 1:100)

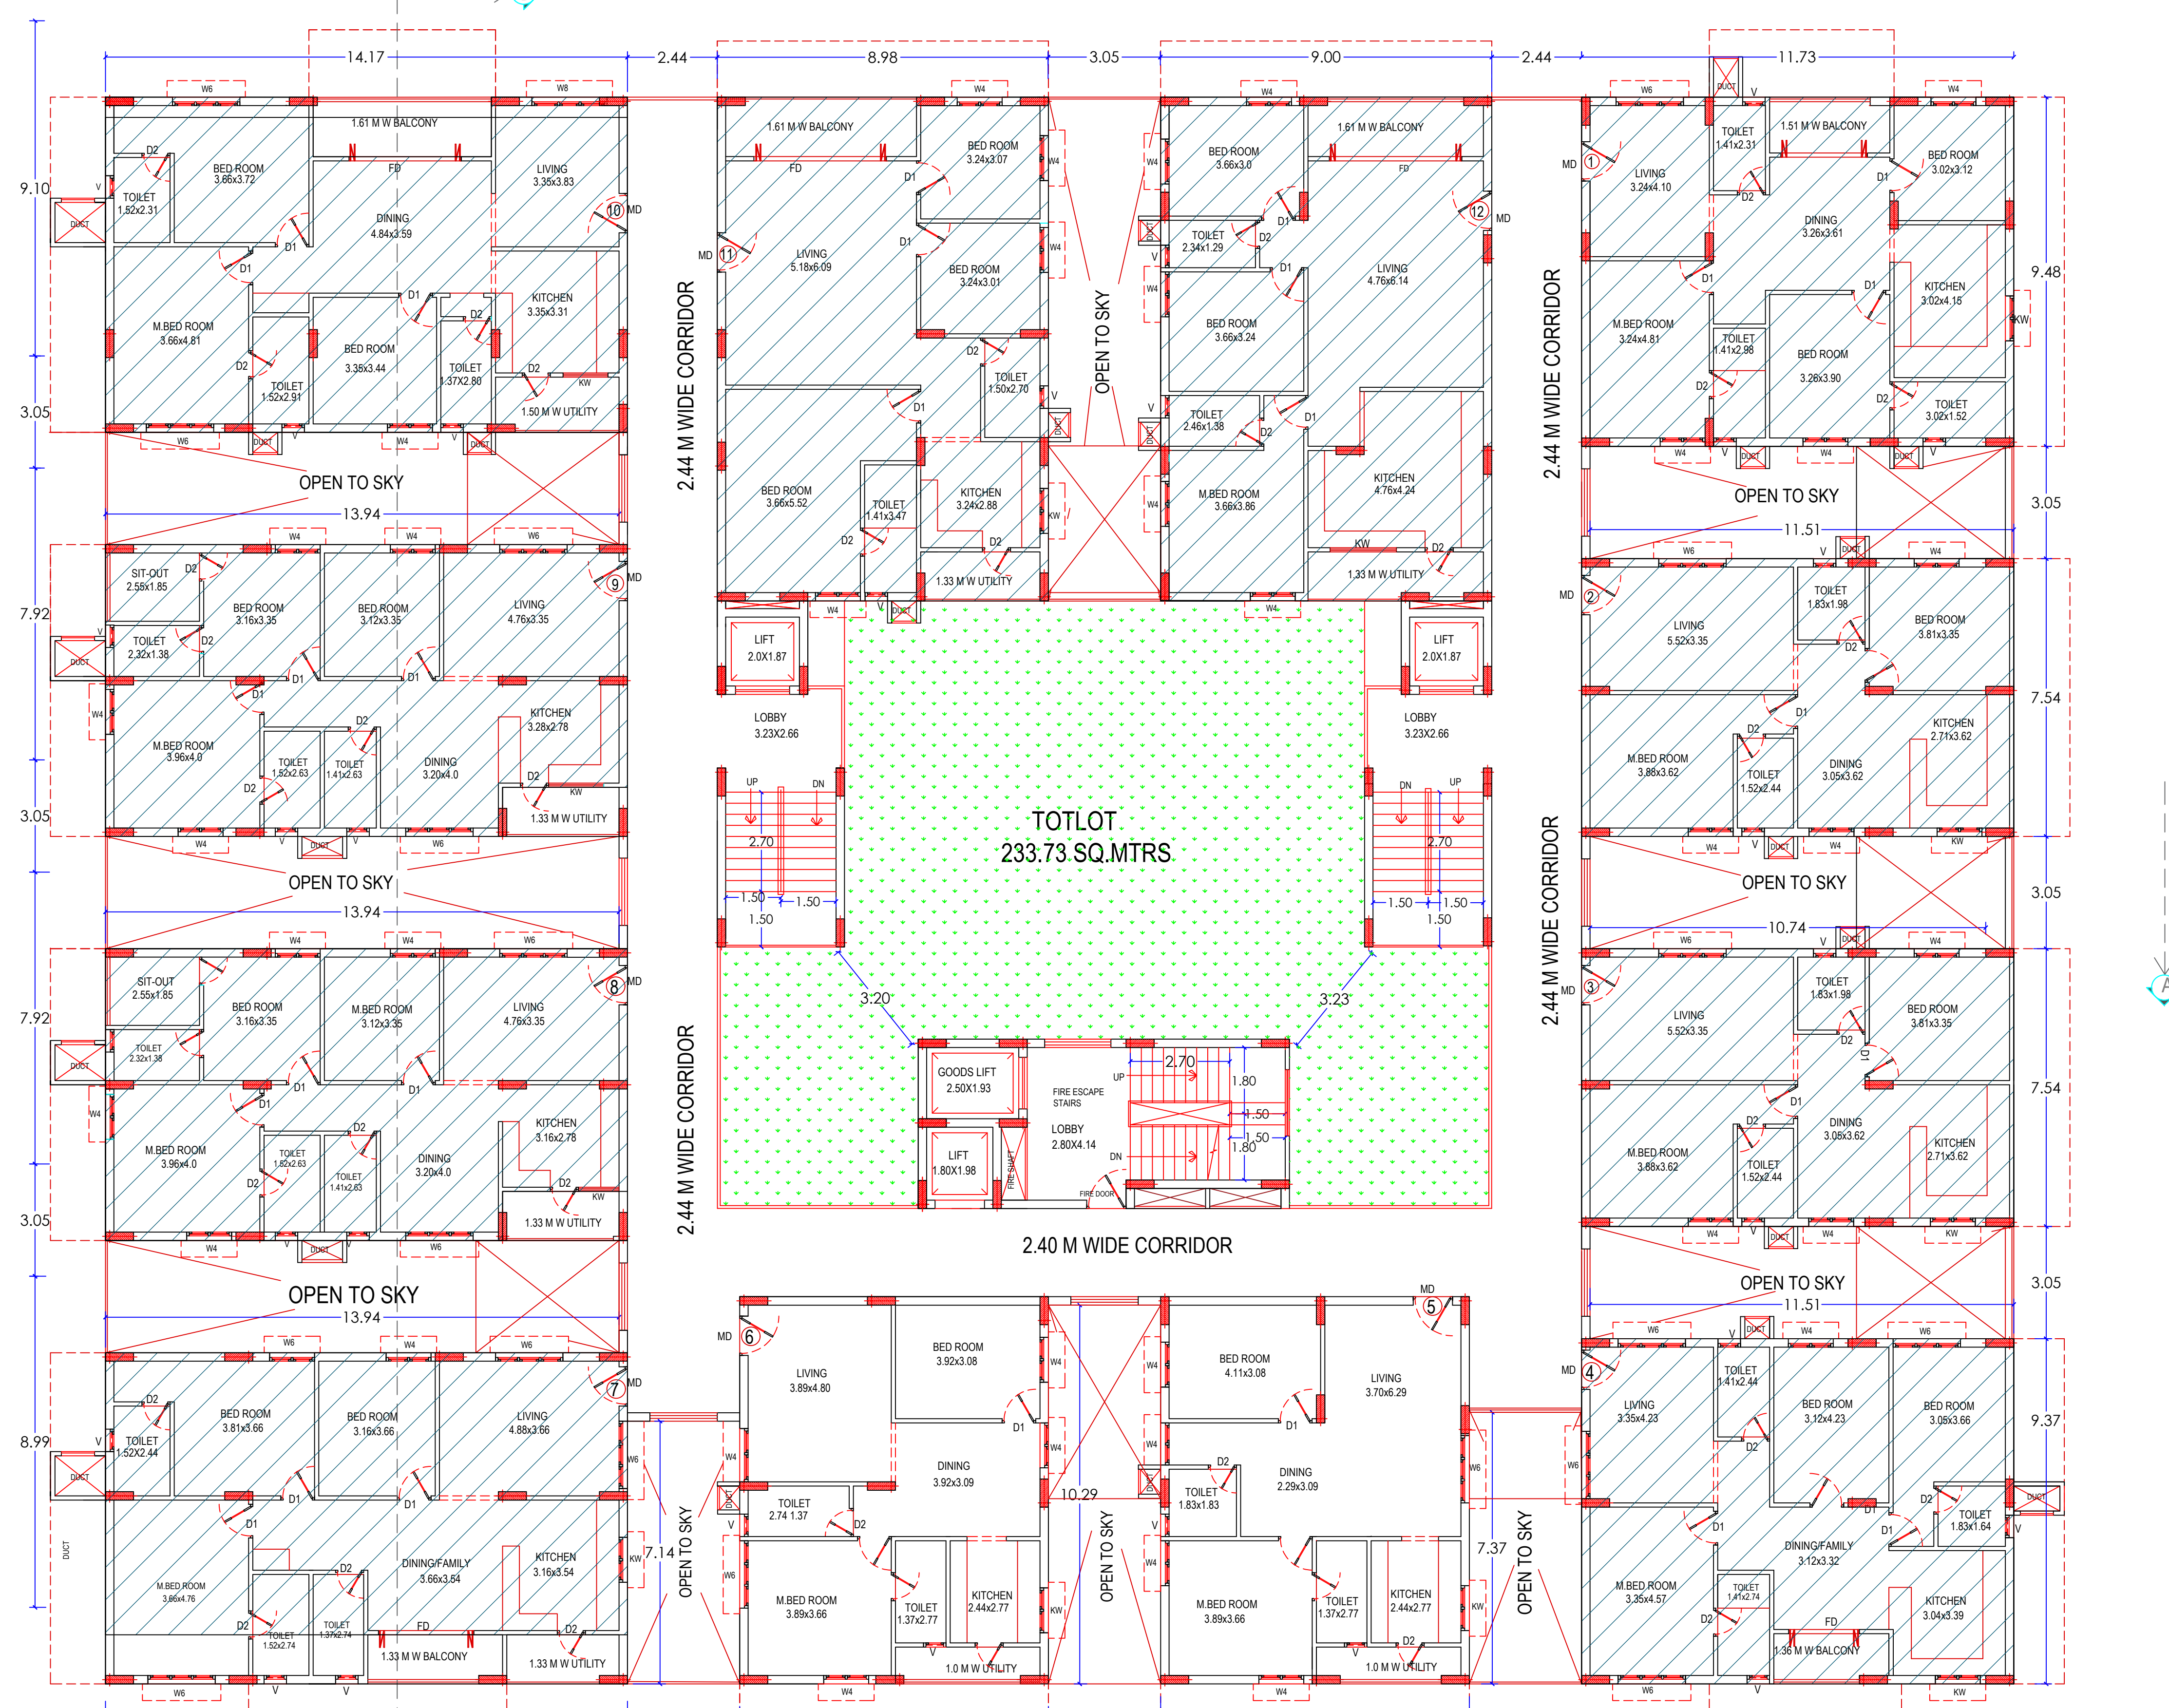

FIRST FLOOR PLAN
(Proposed)
(SCALE 1:100)