

PLAN SHOWING THE PROPOSED
RESIDENTIAL PARTMENTS IN
SURVEY NO.27,28,29,30/P,
54/P,67/P,68/P & 69/P,
SITUATED IN KOKAPET (V),
GANDIPET(M),
RANAREDDY(D),
TELANGANA STATE.

BELONGING TO

Mr. L SAMBA SIVA RAO and Others
Represented by their DAGPA holder
M/Ms. RAJAPUSHPA INFRA PVT LTD,
Represented by its Director,
Mr. Sri. P.SUJITH REDDY,
S/o. Mr.Sr .P.JAYACHANDRA REDDY.

RECORDING UNIT/ANNUAL IS FILED. B)
 ACCORDED
 FO
 ONLY
 DWELLINGS UNITS UNDER SECTION 202)
 METROPSAD METROPOLITAN
 DEVELOPMENTAL BOARD
 FORWARDED TO THE MUNICIPALITY
 BODY FOR FINAL SANCTION SUBJECT TO
 CONDITIONS MENTIONED IN APPROVED
 PLAN
 ... 674321910880 PLAN ... 01/13/2023
 All the conditions imposed in Law
 2019-2722, 5581/194, 1041: 01/13/2023
 This agreement, signed on 01/13/2023

For METROPOLITAN COMMISSIONER
Hyderabad Metropolitan Development Authority

NOTE: ALL DIMENSIONS ARE IN METERS REFERENCE:	PROPOSED 	NORTH: 	SCALE 1" = 300'
	EXISTING 		
TO BE DISMANTLED 			

Owner's Signature _____

Structural Engineer's Signature

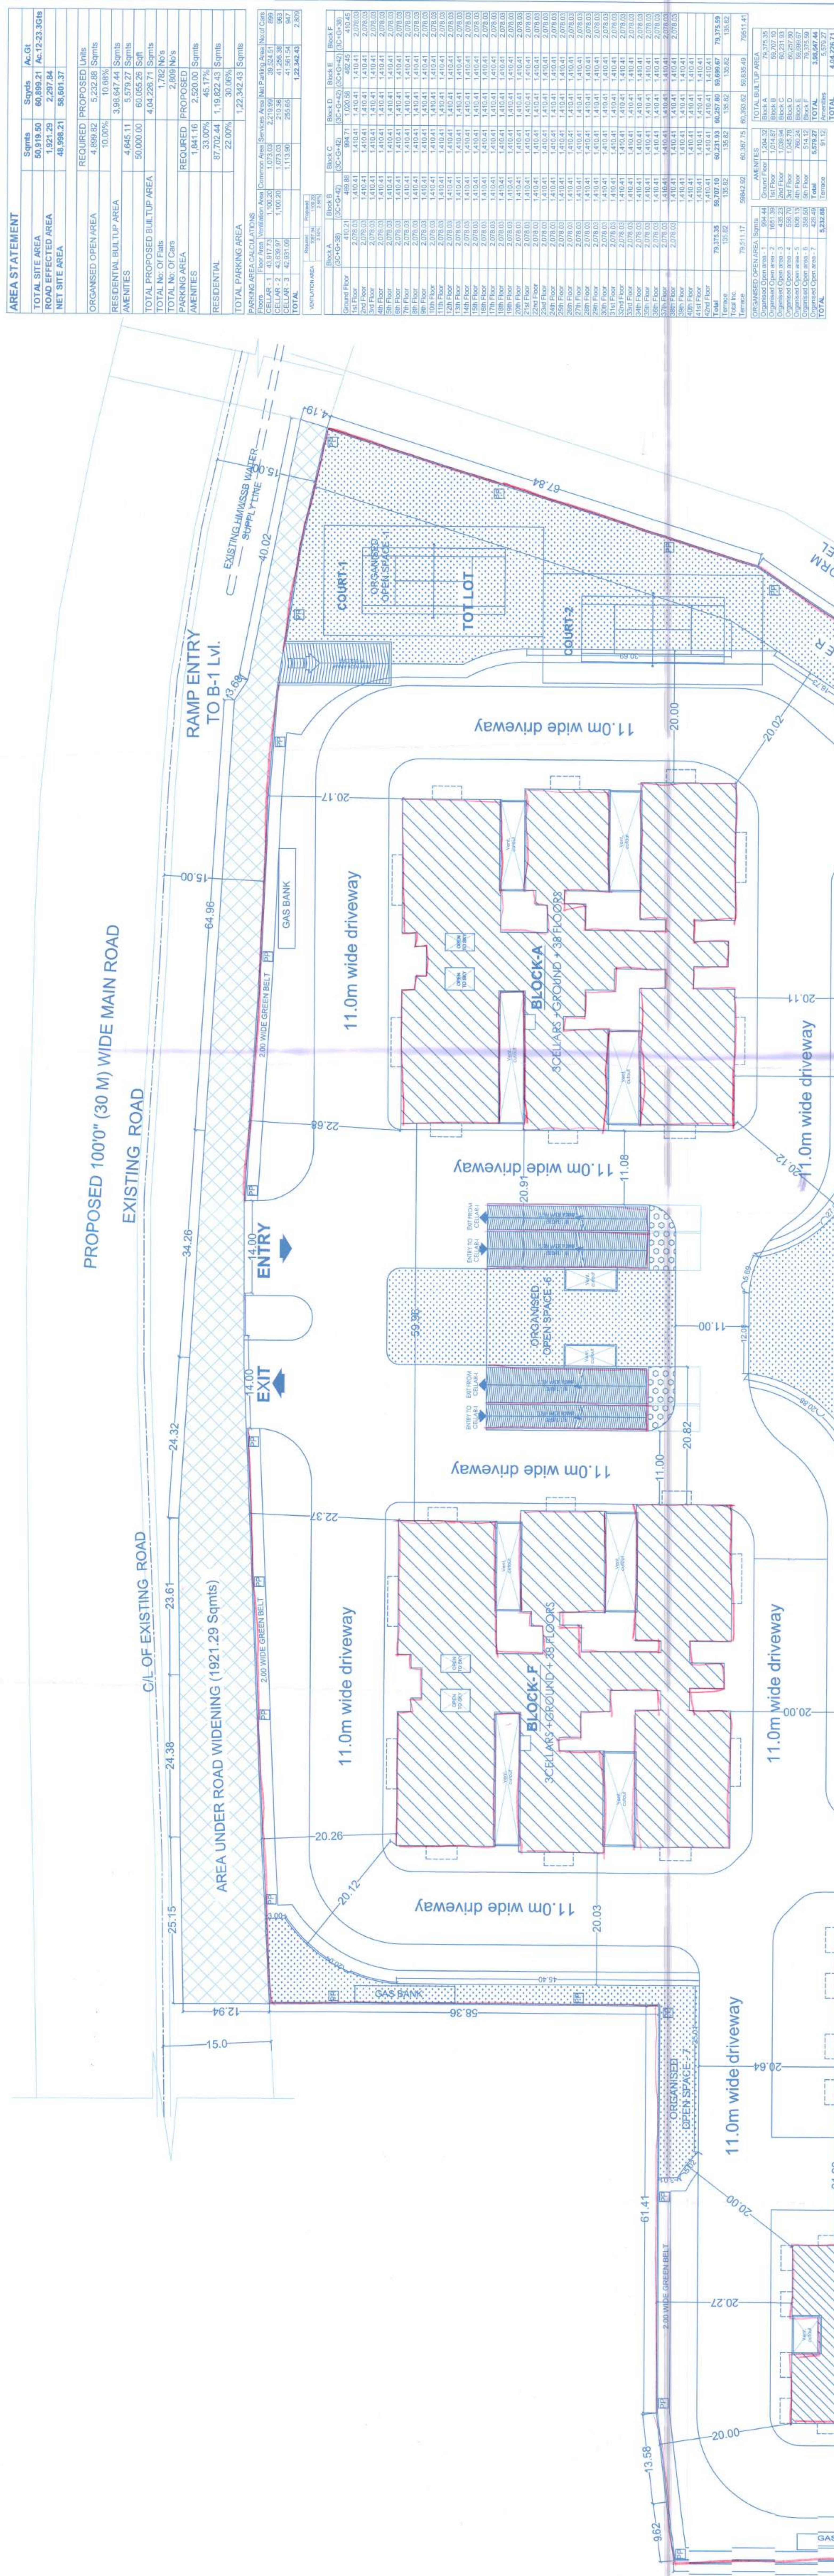
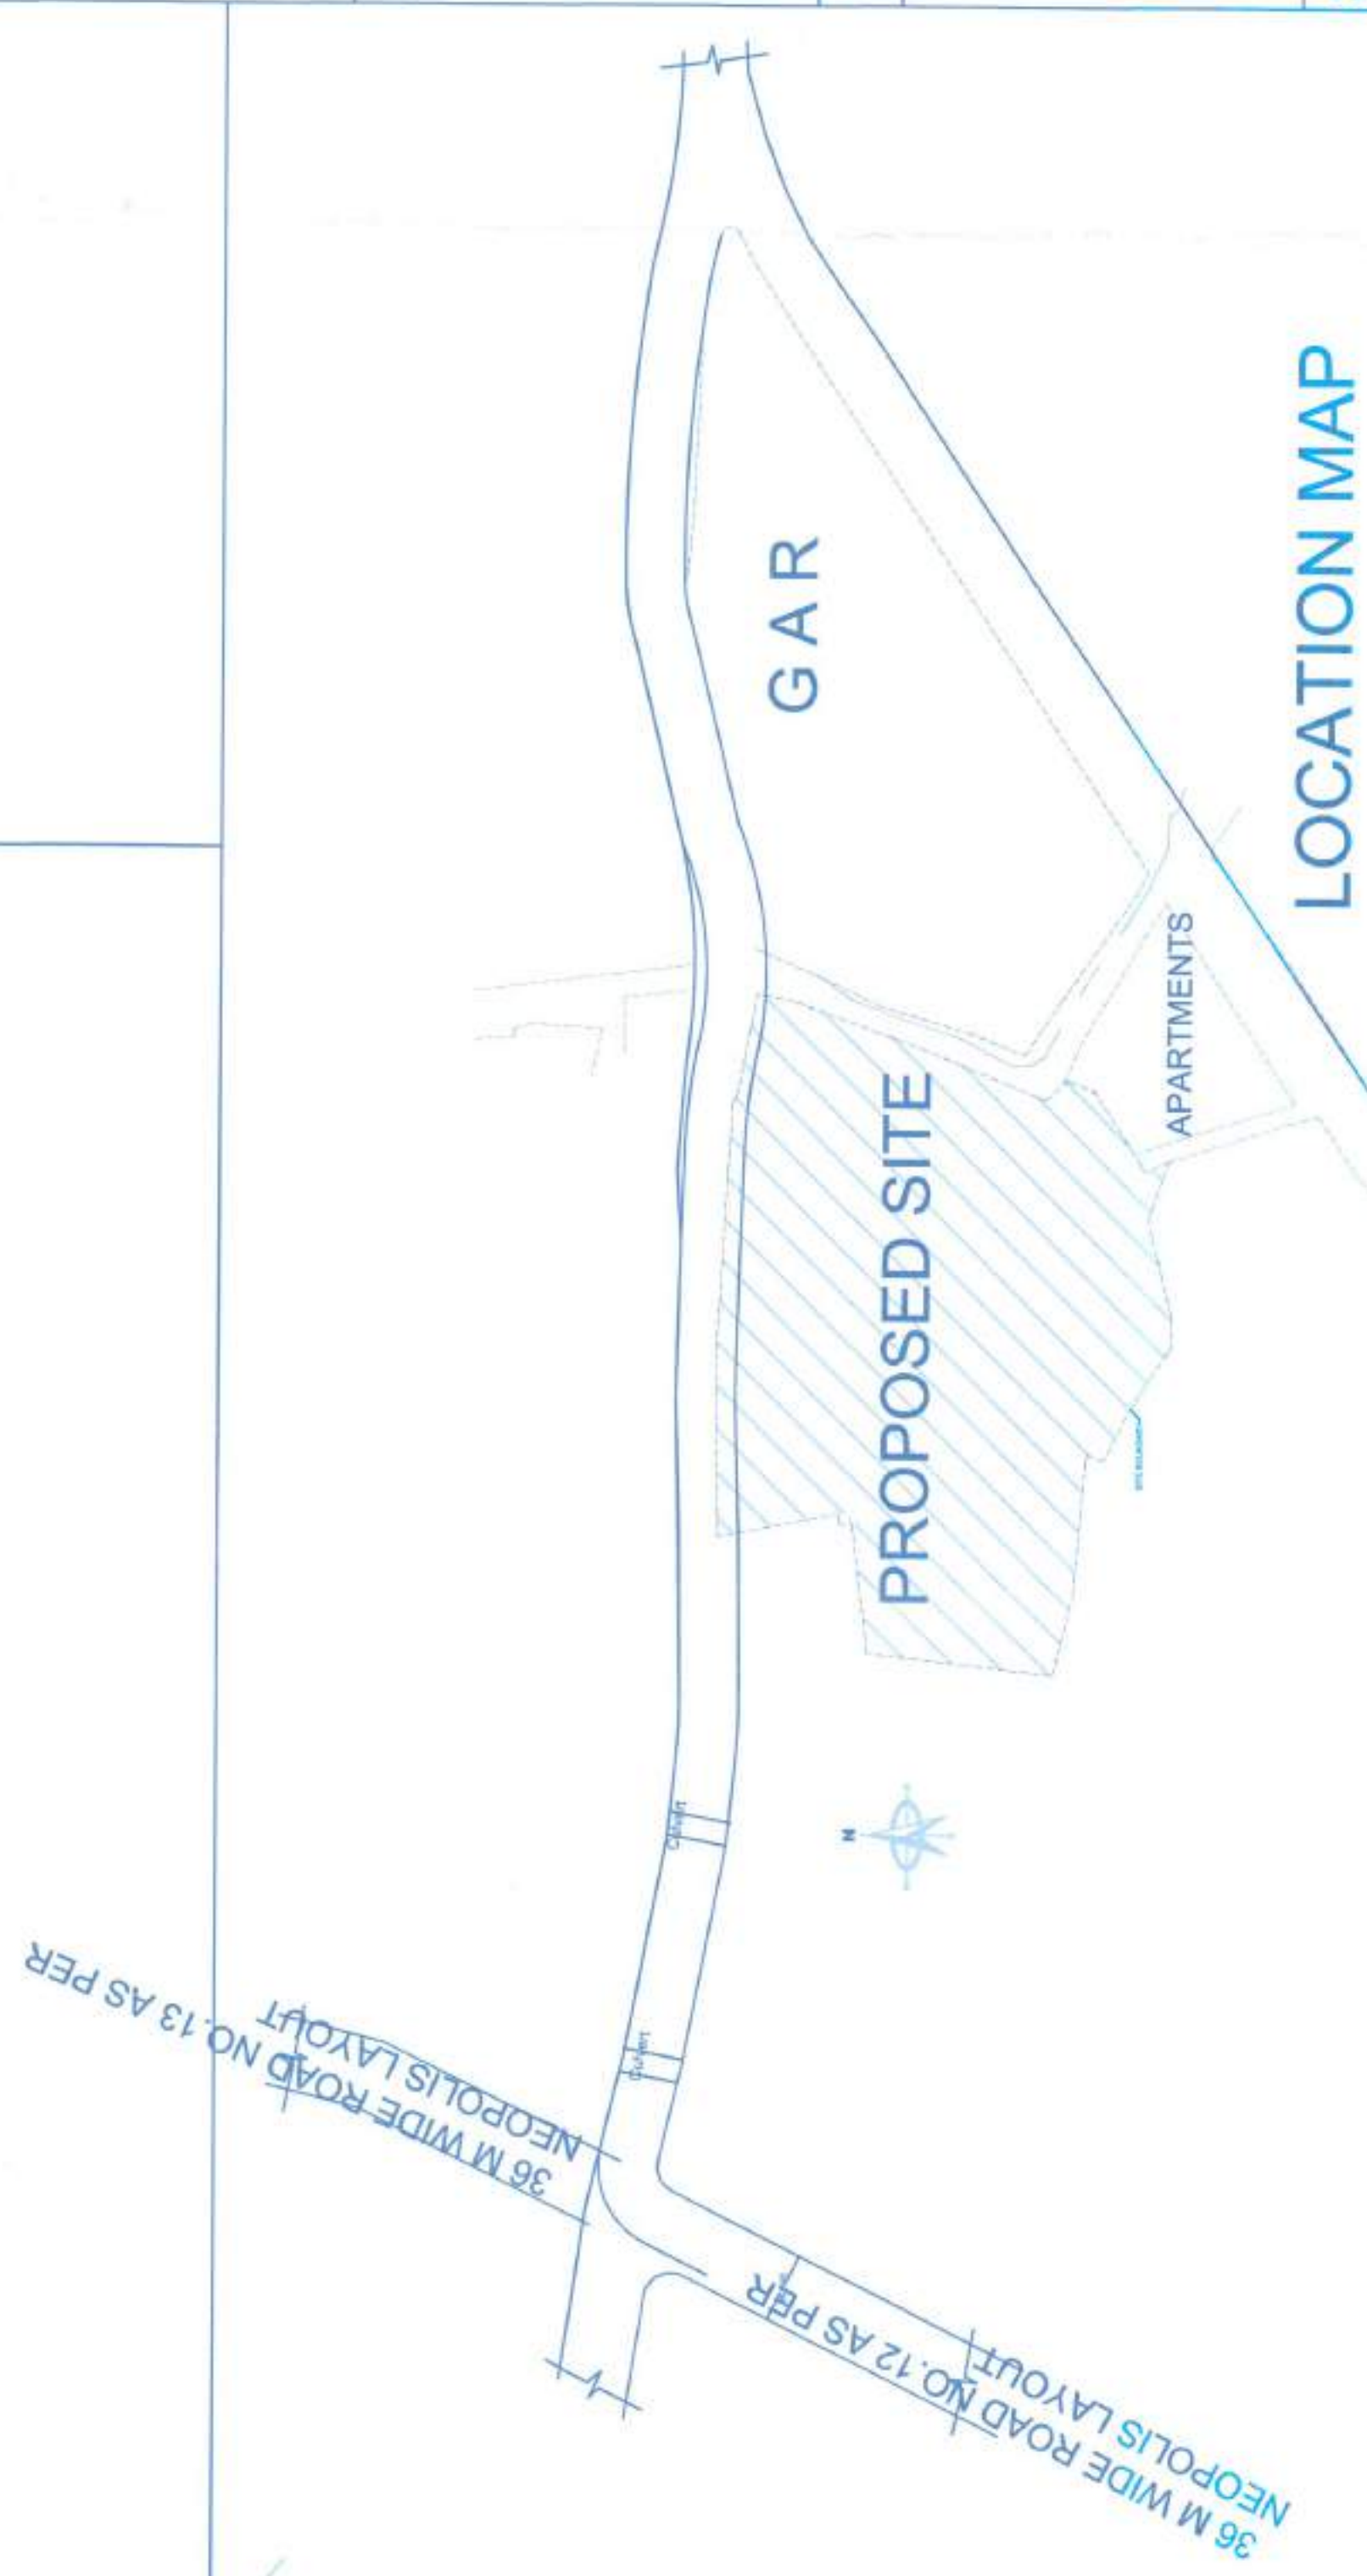
Architect's Signature

SHEET TITLE:	SANCTION DRAWING
--------------	------------------

SITE PLAN

HEET No: 01 OF 19

LOCATION MAP

[illegible]