



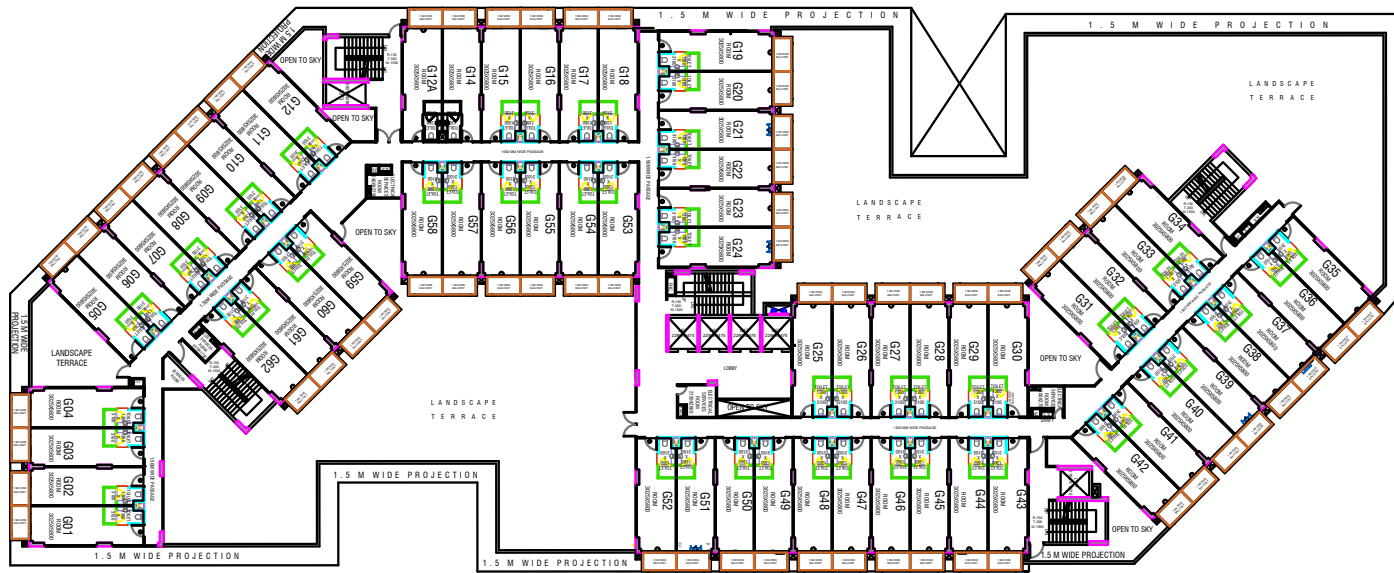


GROUND FLOOR PLAN

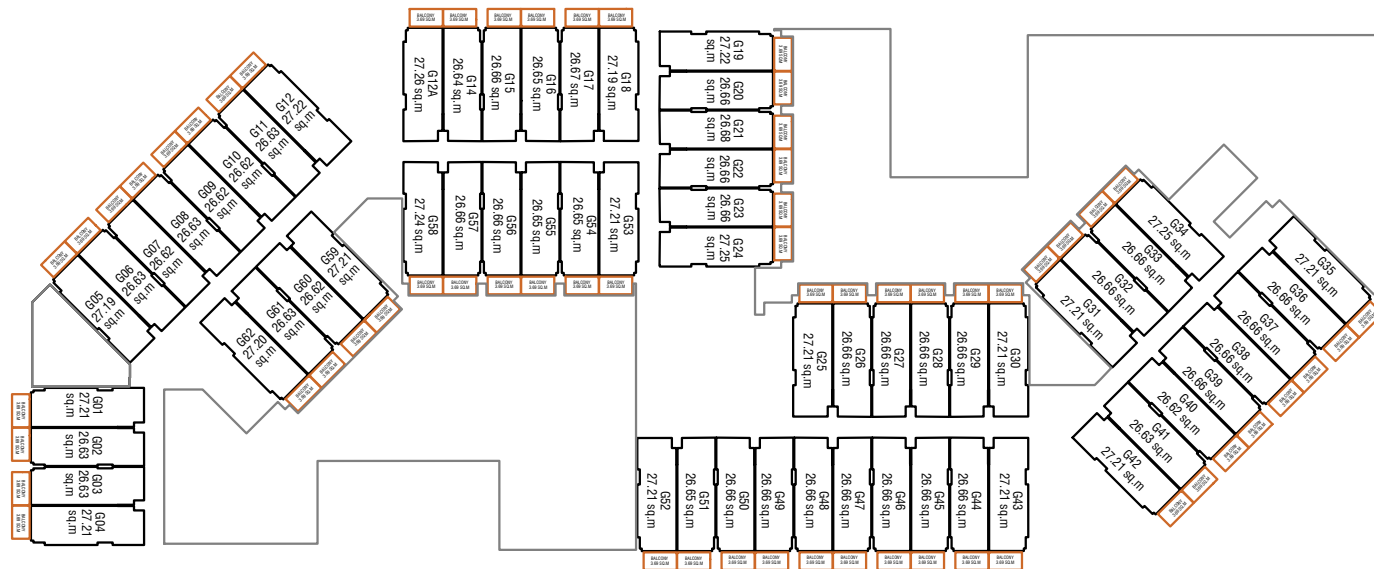


GROUND FLOOR AREA DETAIL

CLIENT :- GAURSONS REALTECH PRIVATE LIMITED GAUR BIZ PARK PLOT NO.-1, ABHAY KHAND - II, INDIRAPURAM, GHAZIABAD	
PROJECT :- PROJECT MASTER PLAN COMMERCIAL AT PLOT NO. - MPC-01, GAUR YAMUNA CITY, (POCKET-3),MIRZAPUR SITE (LFD-3), SECTOR-19, YEIDA, GREATER NOIDA, U.P	
■ CARPET AREA DRAWING	
SCALE :-	1 : 200
TITLE :- GROUND FLOOR PLAN & AREA DETAILS	

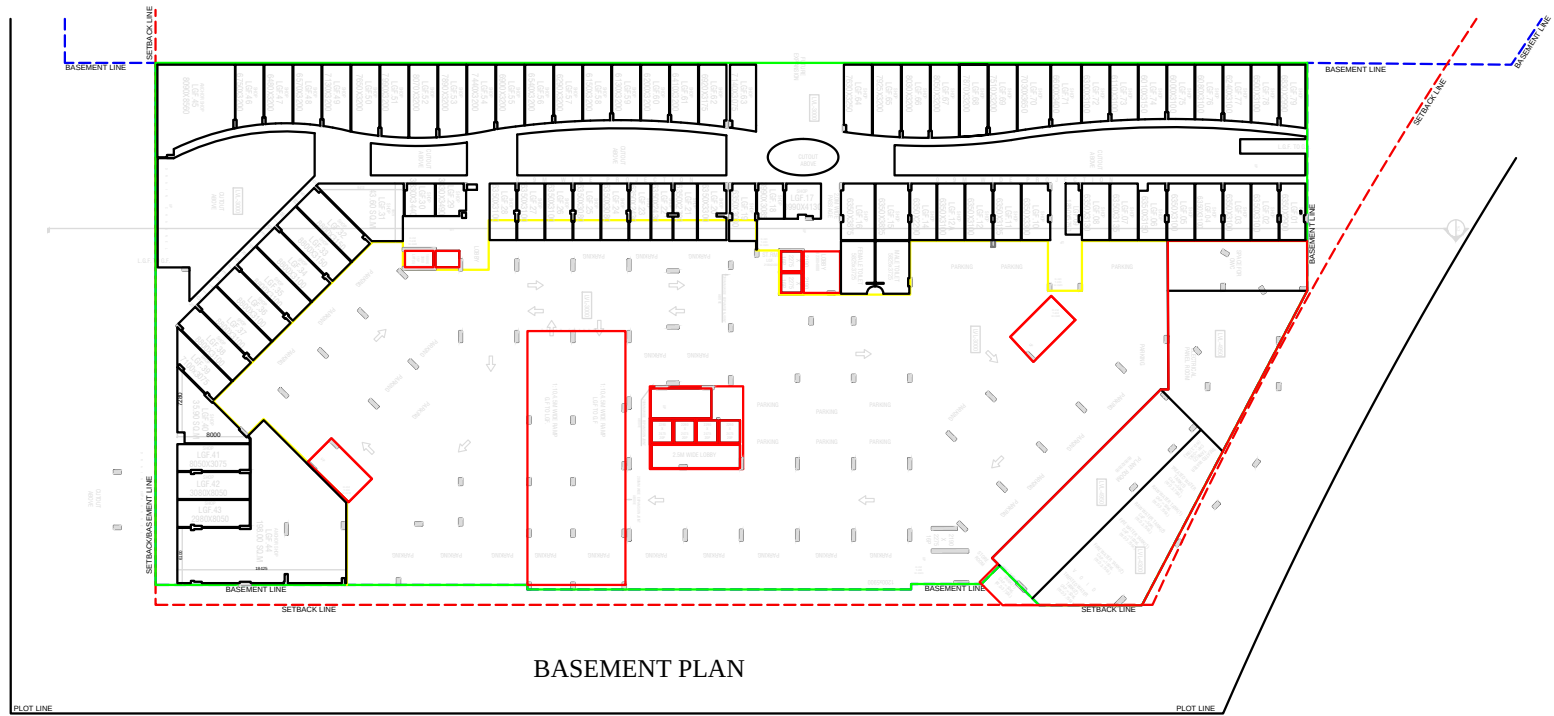


BASEMENT PLAN

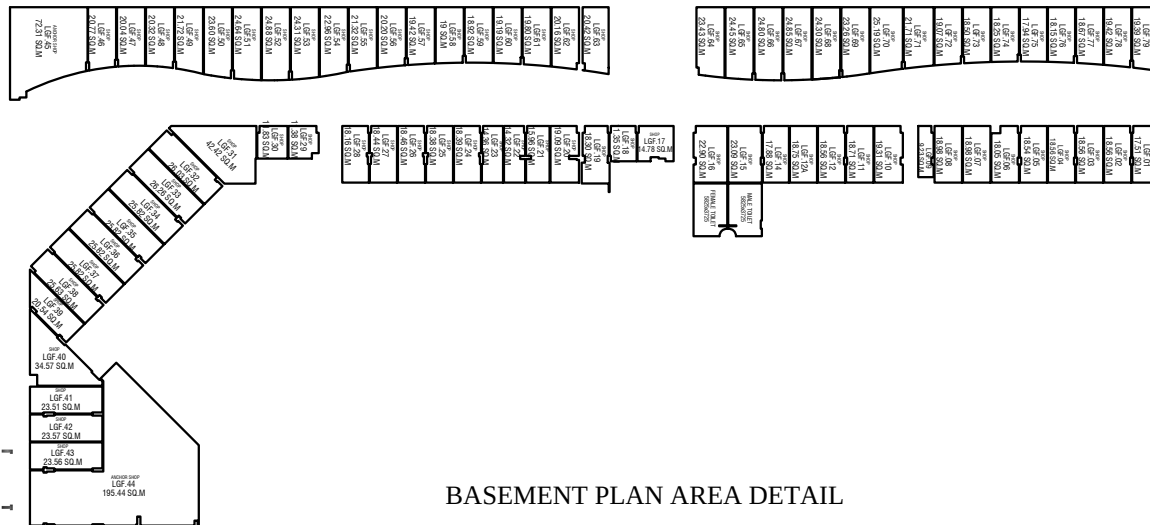


BASEMENT PLAN AREA DETAIL

CLIENT :- GAURSONS REALTECH PRIVATE LIMITED GAUR BIZ PARK PLOT NO.-1, ABHAY KHAND - II, INDRAPURAM, GHAZIABAD	
PROJECT :- PROJECT MASTER PLAN COMMERCIAL AT PLOT NO - MPC-01, GAUR YAMUNA CITY, (POCKET-3), MIRZAPUR SITE (LFD-3), SECTOR-19, YEIDA, GREATER NOIDA, U.P.	
☒ CARPET AREA DRAWING	
SCALE :-	1 : 200
TITLE :- SER I I E APARTMENT ASEMENT PLAN	
SERVICE APARTMENT BASEMENT PLAN & AREA DETAILS	

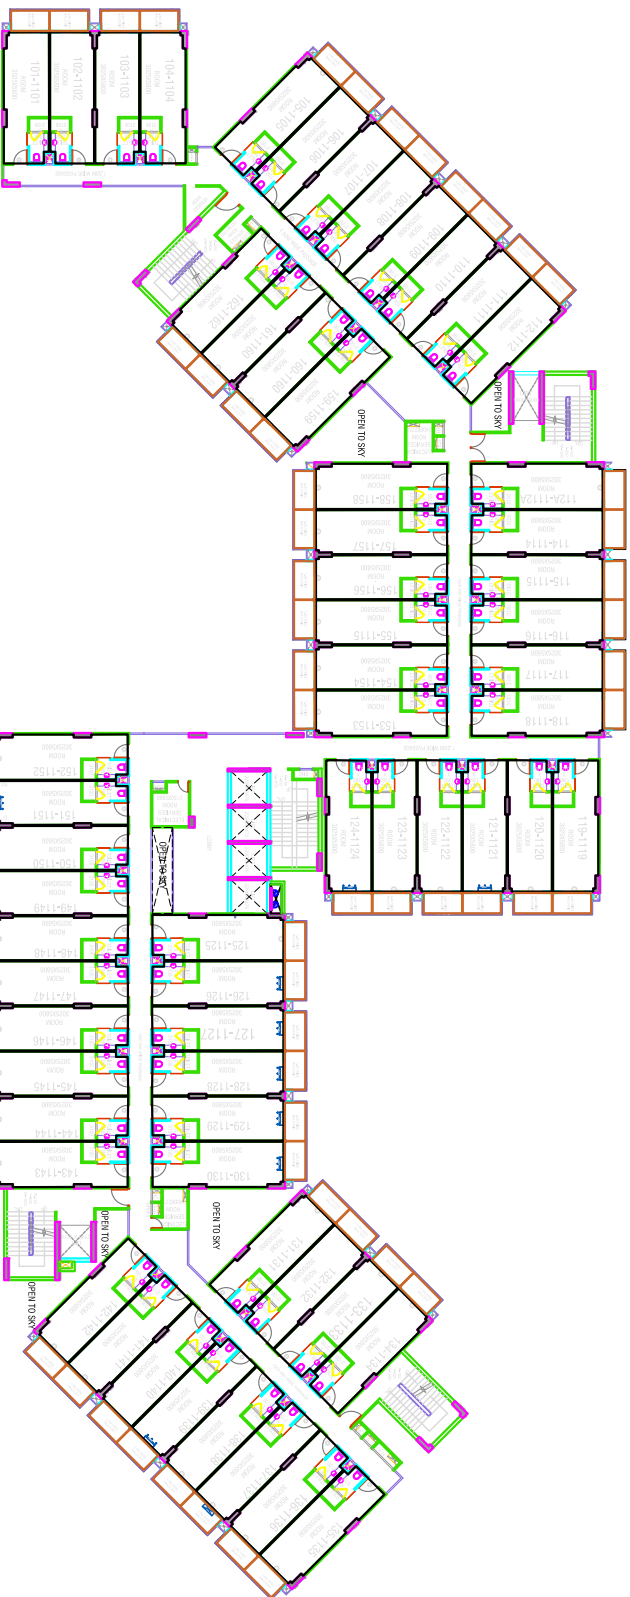

TYPICAL FLOOR PLAN (1st To 11th)

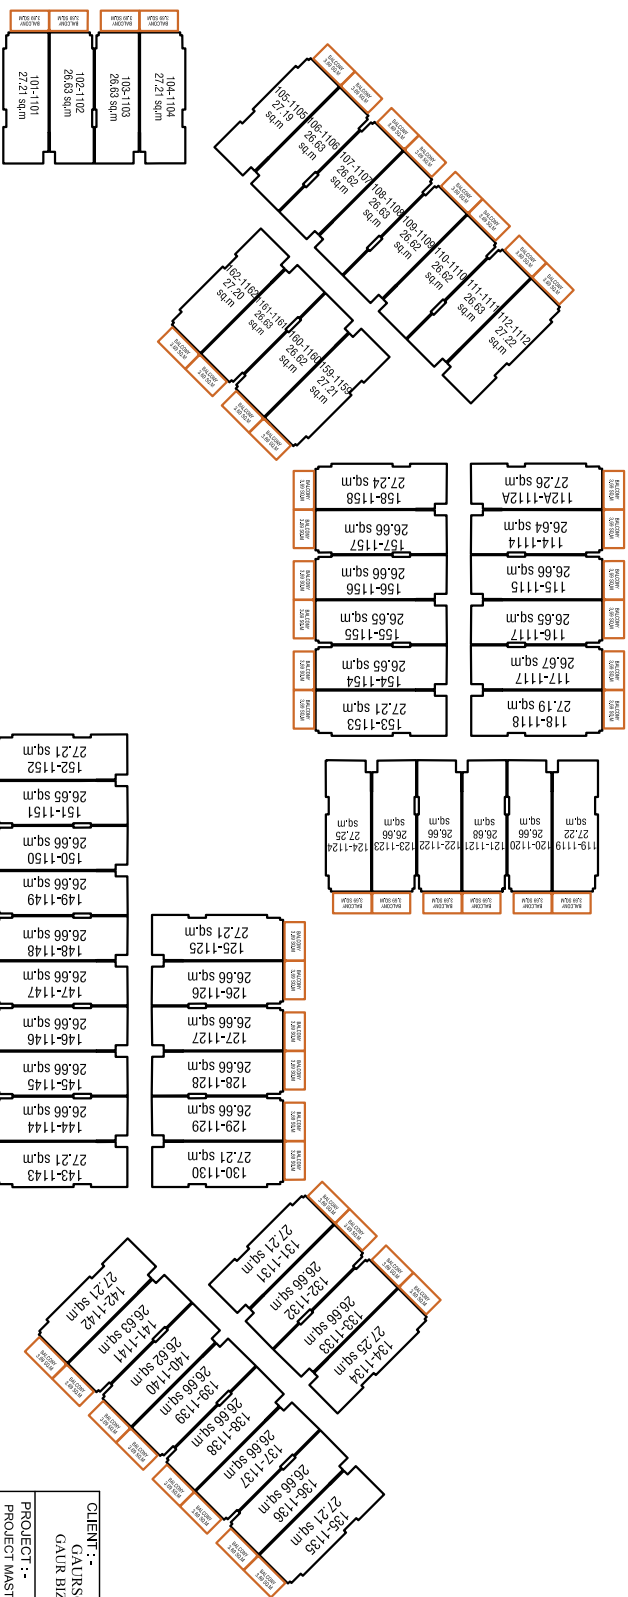



TYPICAL FLOOR AREA DETAIL

CLIENT :-
CAIRSONS REALTECH PRIVATE LIMITED
GAUR BIZ PARK PLOT NO-1, ABHAY KHAND -II,
INDRAPURAM, GHAZIABAD


PROJECT :-
PROJECT MASTER PLAN COMMERCIAL AT PLOT NO.-MPC01,
GAUR YAMUNA CITY, (PLOT-5),MIRZAPUR SITE (UP-5),
SECTOR-8, YEIDA, GREATER NOKIA, UP

SCALE :-
1 : 200


TITLE :-
TYPICAL FLOOR PLAN & AREA DETAILS

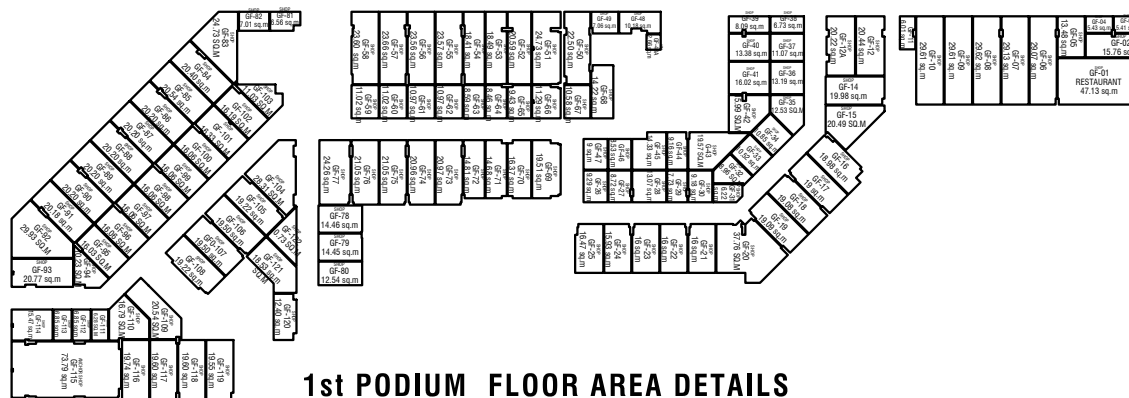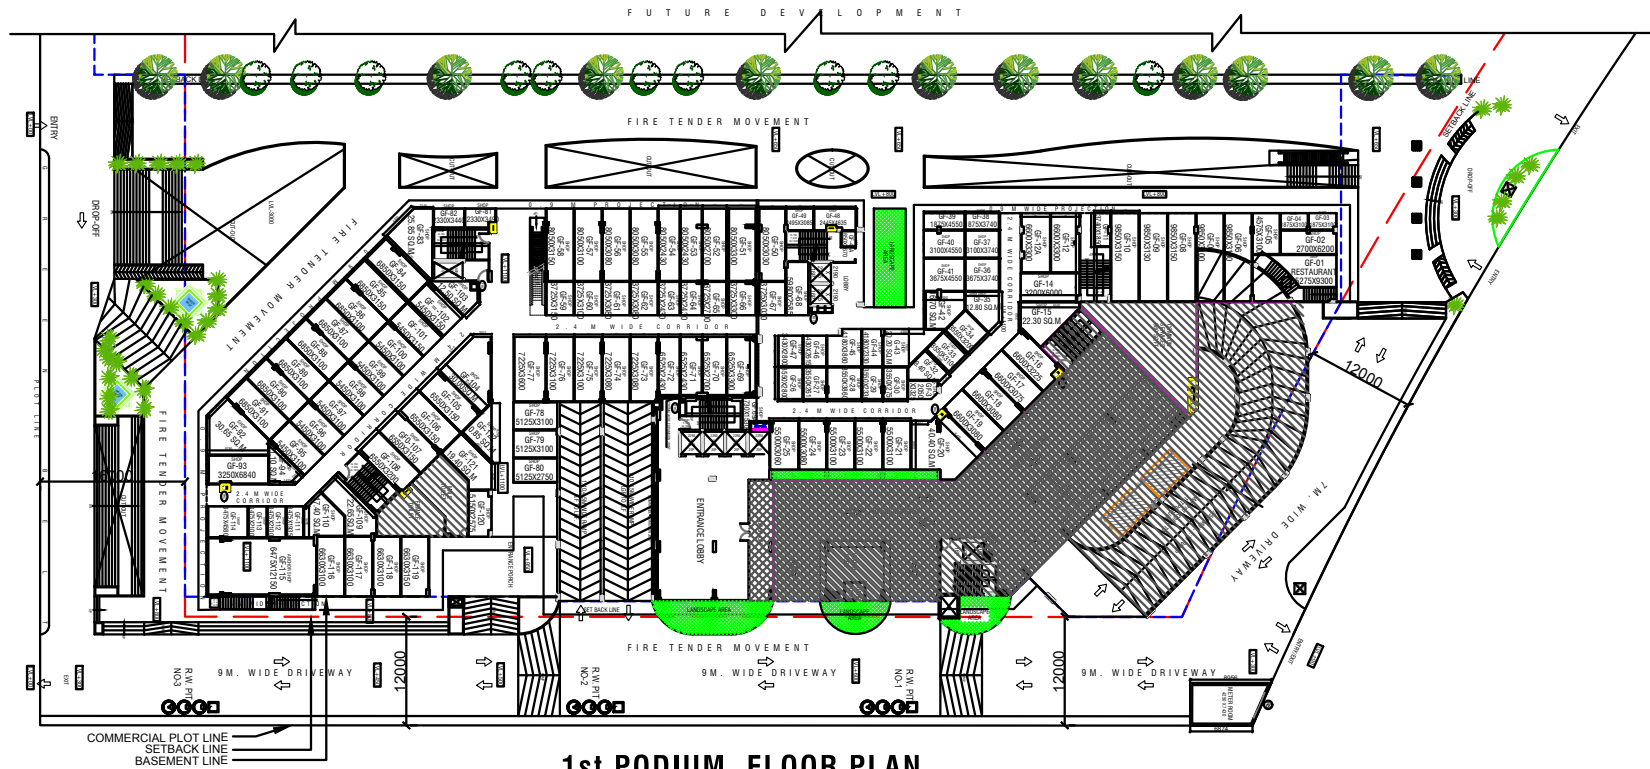

CLIENT :- GAURSONS REALTECH PRIVATE LIMITED	
GAUR BIZ PARK PLOT NO-1, ABHAY KHAND - II, INDIRAPURAM, GHAZIABAD	
PROJECT :- PROJECT MASTER PLAN COMMERCIAL AT PLOT NO - MPC-01, GAUR YAMUNA CITY, (POCKET-3), MIRZAPUR SITE (LFD-3), SECTOR-19, YEIDA, GREATER NOIDA, U.P.	
	CARPET AREA DRAWING
SCALE :-	1 : 200
TITLE :-	1ST PODIUM FLOOR PLAN
1ST PODIUM FLOOR PLAN & AREA DETAILS	

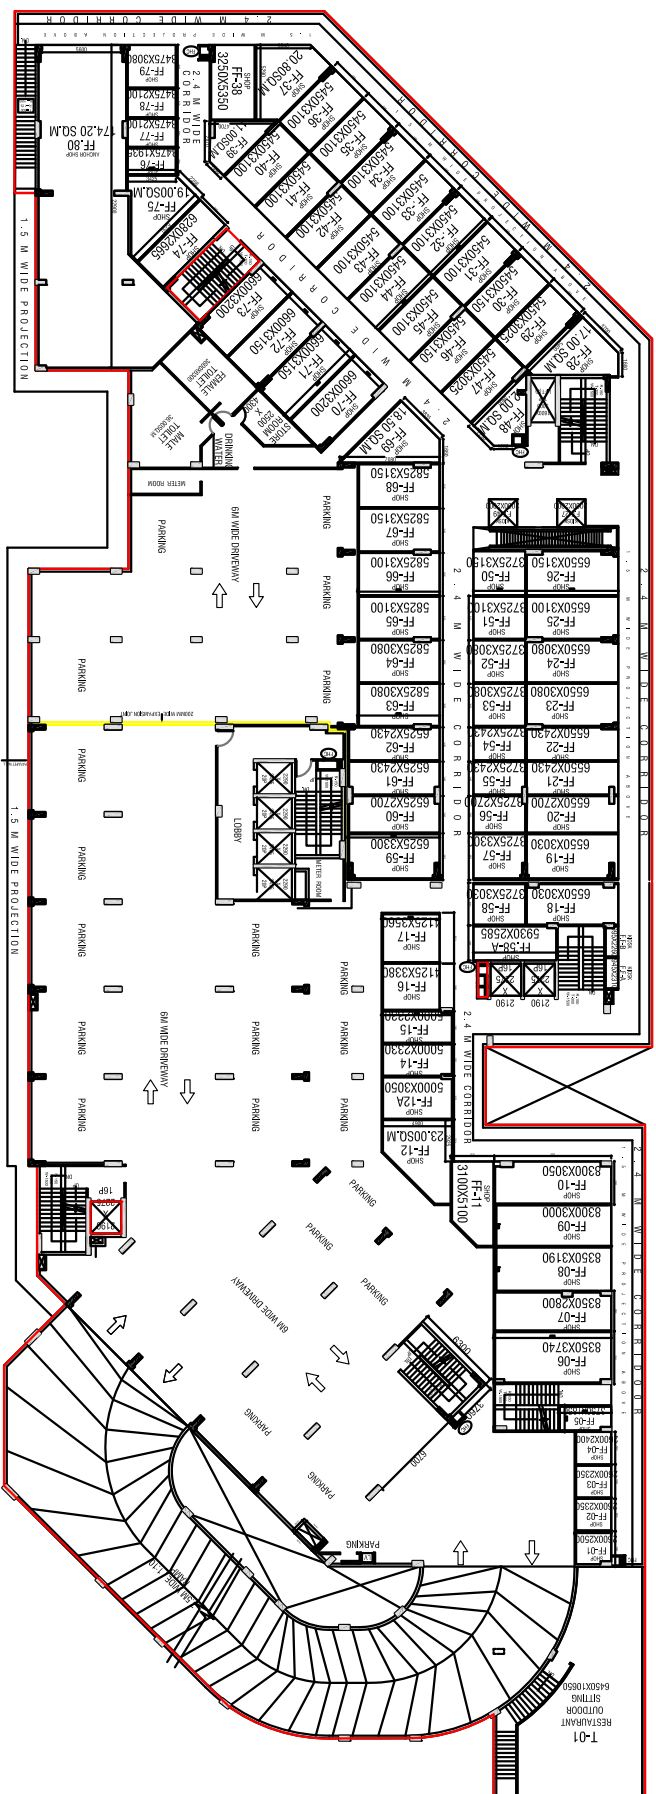


2nd PODIUM FLOOR PLAN

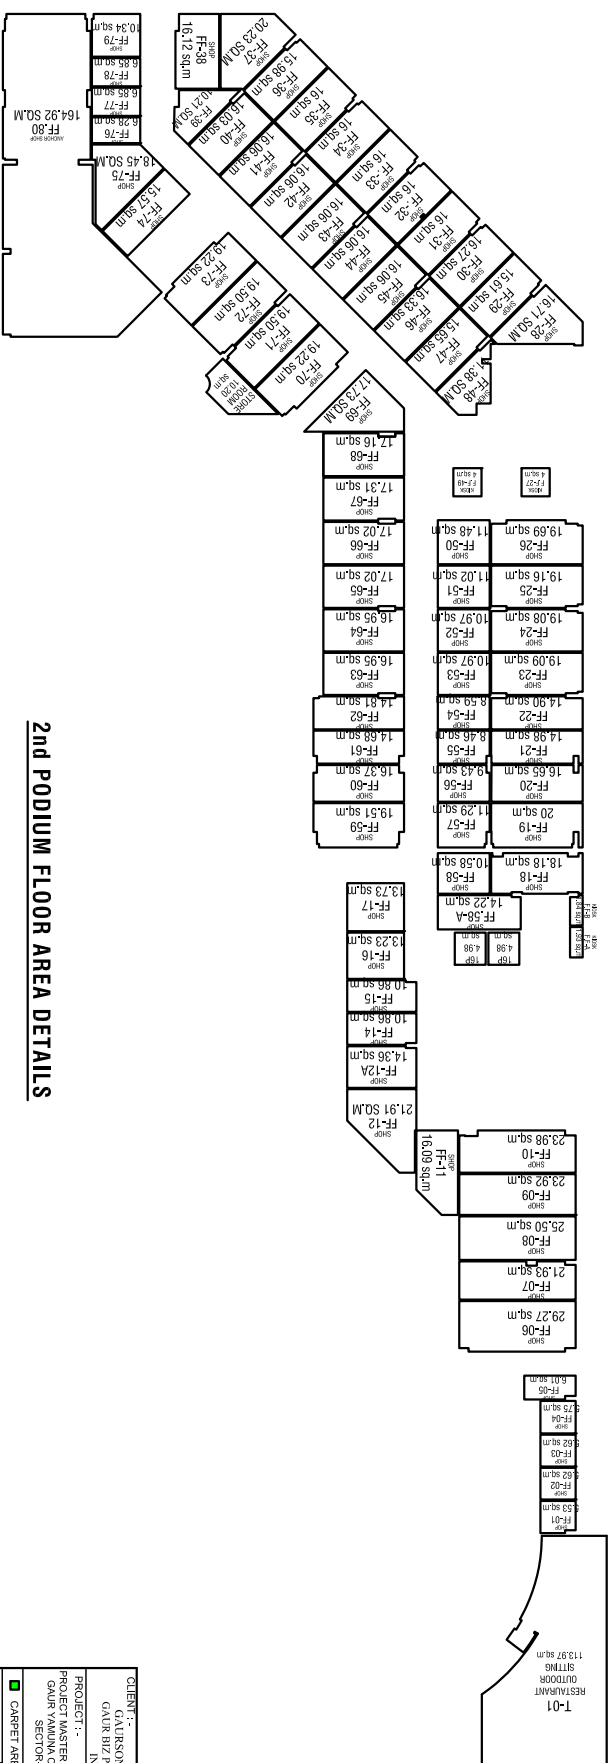


2nd PODIUM FLOOR AREA DETAILS

2nd PODIUM FLOOR PLAN & AREA DETAILS	CLIENT :-		GAURSONS REALTECH PRIVATE LIMITED
	PROJECT :-		GAUR BIZ PARK PLOT NO. 1, ABHAY KHAND - II, INDIA
	PROJECT MASTER PLAN COMMERCIAL, AT PLOT NO. - APC-01, GAUR YAMUNA CITY, (POCKET 3) IMPROVED SITE (LFC-3), SECTOR-18, VEER, GREATER NOIDA, U.P.		
	DRAWN BY :-		GAUR
	SCALE :-		1 : 200
	TITLE :-		2nd PODIUM FLOOR PLAN
	DATE :-		

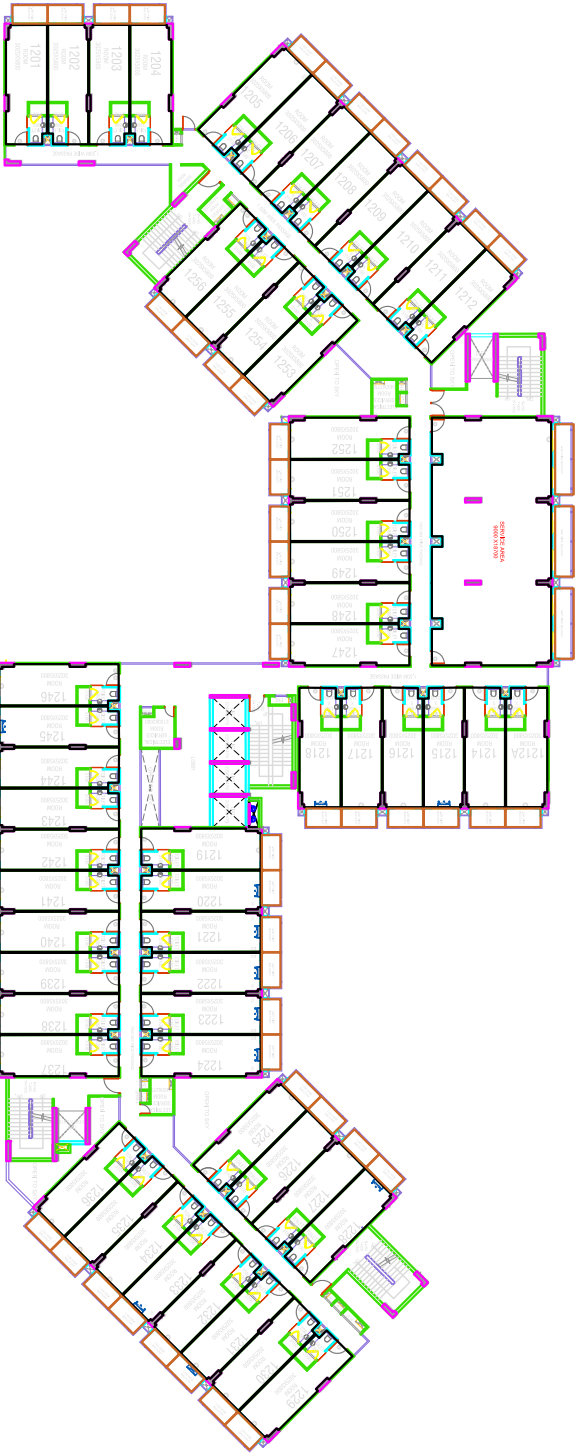



12th FLOOR PLAN

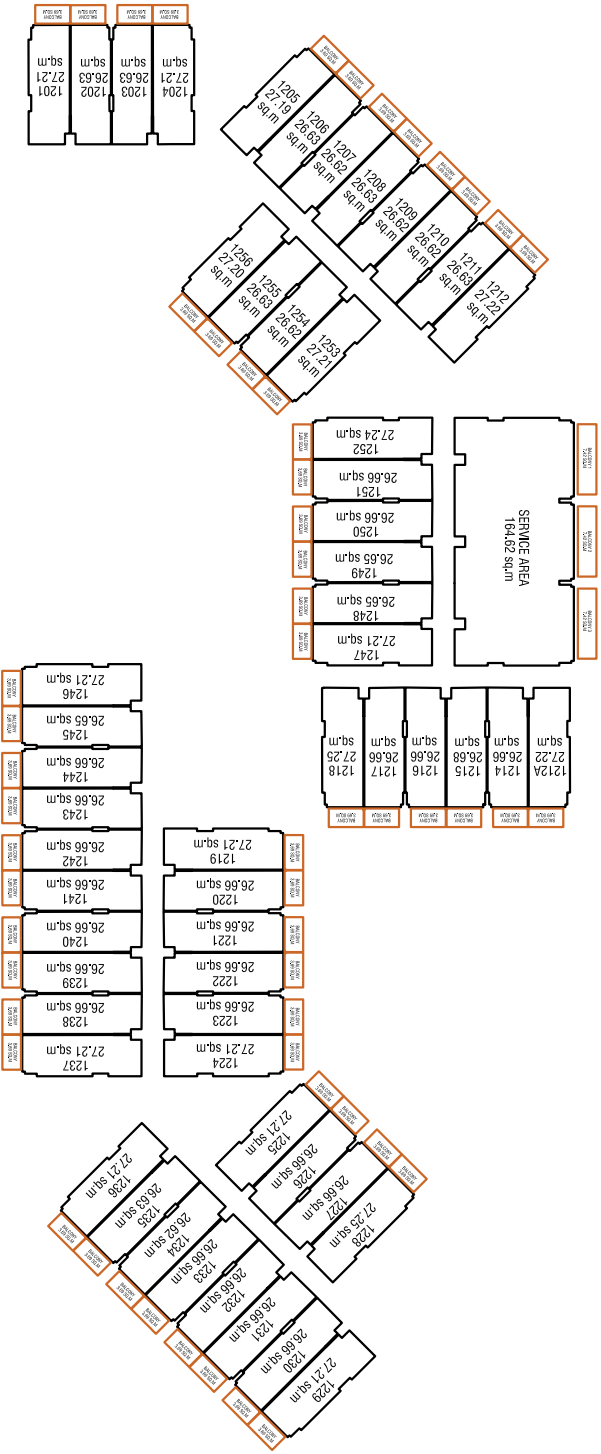


12th FLOOR AREA DETAIL

CLIENT:-		GAJIBSONS REALTECH PRIVATE LIMITED	
		GAUR BIZ PARK PLOT NO-1, ABHAY KHAND - II,	
		INDRAPURKAM, GHAZIABAD	
PROJECT:-		PROJECT MASTER PLAN COMMERCIAL AT PLOT NO.-MPC-01,	
		GAUR YAMUNA CITY, (POCKET-3)MIRZAPUR SITE (FD-3),	
		SECTOR-19, YEDA, GREENHORIZON, UP	
SCALE:-		1 : 200	
TITLE :-		12th FLOOR PLAN & AREA DETAILS	

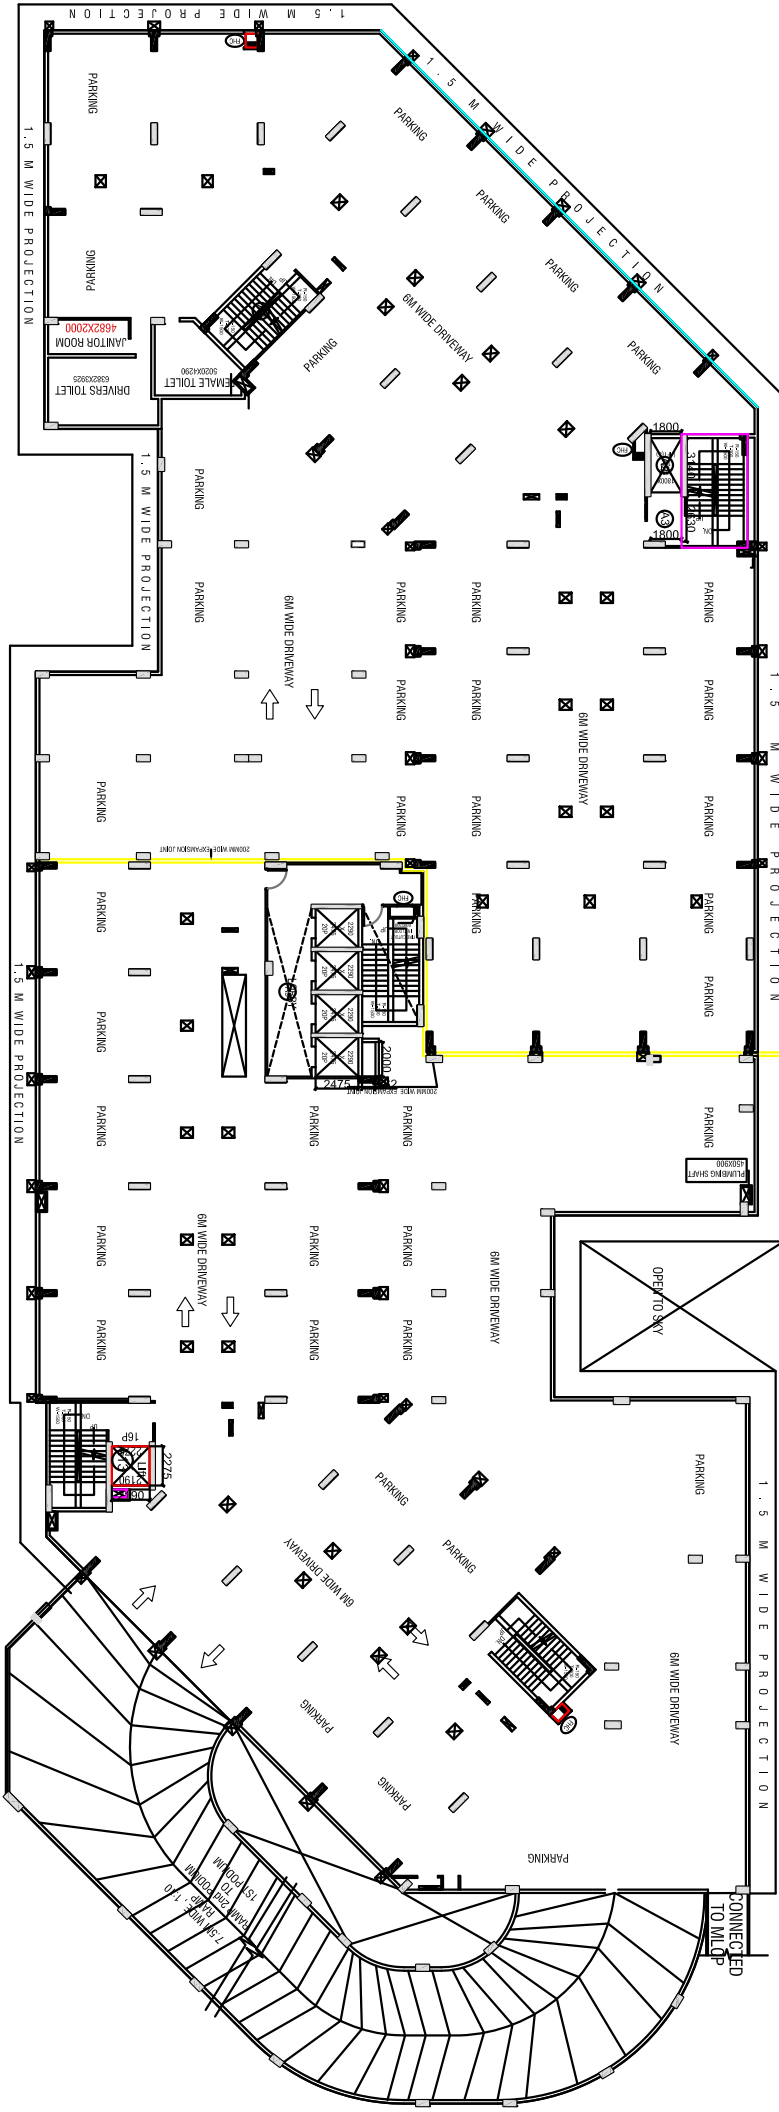

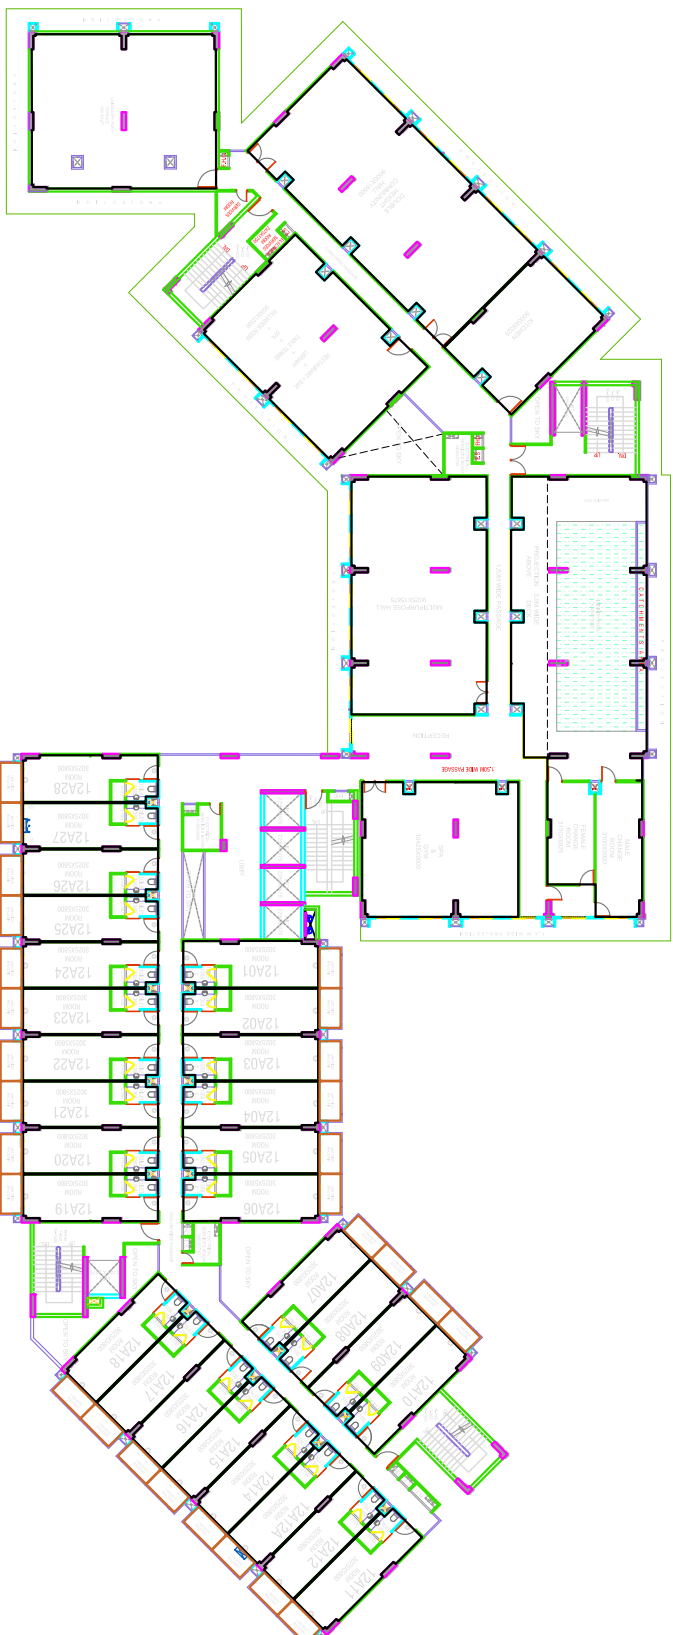

12th-A FLOOR PLAN

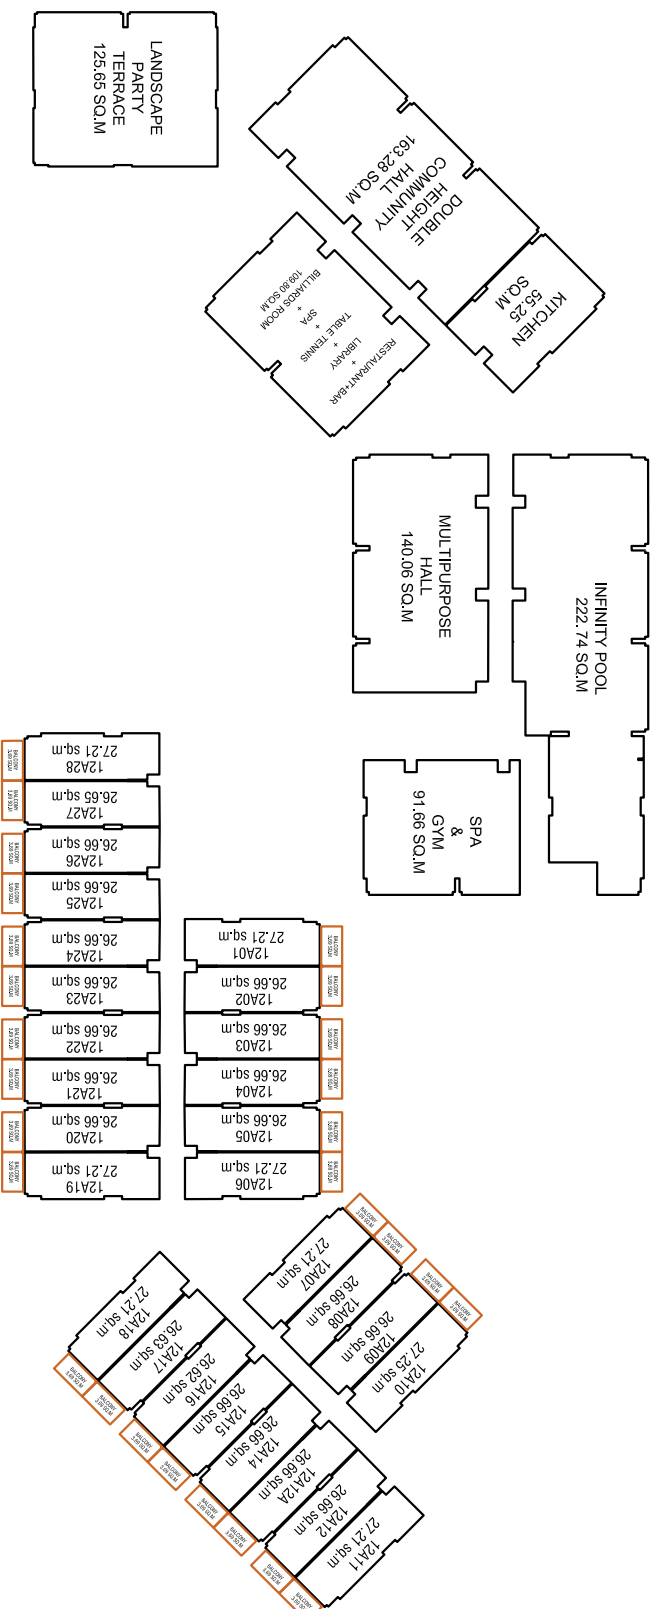

12th A FLOOR AREA DETAIL

CLIENT :-	GAJRAONS REALTECH PRIVATE LIMITED GURU BIZ PARK, PLOT NO. 11, ABHAY KHAND - II, INDIRANAGAR, GHAZIABAD		
PROJECT :-	PROPOSED MASTER PLAN COMMERCIAL AT PLOT NO.-MPCD GURU BIZ PARK, PLOT NO. 11, ABHAY KHAND - II, INDIRANAGAR, GHAZIABAD (G.P.S.)		
SCALE :-	SECTIONAL DRAWING 1:1,200		
TITLE :-	12th-A FLOOR PLAN		
12th-A FLOOR PLAN & AREA DETAIL.			