

PROJECT TITLE
PROPOSED RESIDENTIAL APARTMENT (BUILDING - 8)
© 2023 BY THE ARCHITECT
ALL RIGHTS RESERVED
NO PART OF THIS DOCUMENT
MAY BE REPRODUCED OR
TRANSMITTED IN ANY FORM
OR BY ANY MEANS
ELECTRONIC OR MECHANICAL
INCLUDING PHOTOCOPYING,
RECORDING, OR BY ANY
INFORMATION STORAGE
RETRIEVAL SYSTEM
WITHOUT THE WRITTEN
PERMISSION OF THE
ARCHITECT

VARIO HOMES
PROPOSED VARIO HOMES SITE AREA - 12755 SQM


PROPOSED BUILDING DATA STATEMENT IN SMT									
TOTAL	AREA	AREA	AREA	AREA	AREA	AREA	AREA	AREA	AREA
3rd basement floor - 133cars	133	133	133	133	133	133	133	133	133
2nd basement floor - 130cars	130	130	130	130	130	130	130	130	130
1st basement floor - 113cars	113	113	113	113	113	113	113	113	113
Surface parking - 11cars	11	11	11	11	11	11	11	11	11
Total - 27cars	27	27	27	27	27	27	27	27	27

LEGEND	
Boundary line	---
15.00m setback line	---
10.00m setback line	---
5.00m setback line	---
Survey line	---
Buffer line	---
Surface parking	---
Church	---



SITE PLAN

ARCHITECT'S SIGNATURE
DRAWING TITLE
BUILDING - 8 (VARIO HOMES)
SCALE 1:1000

VARIO HOMES

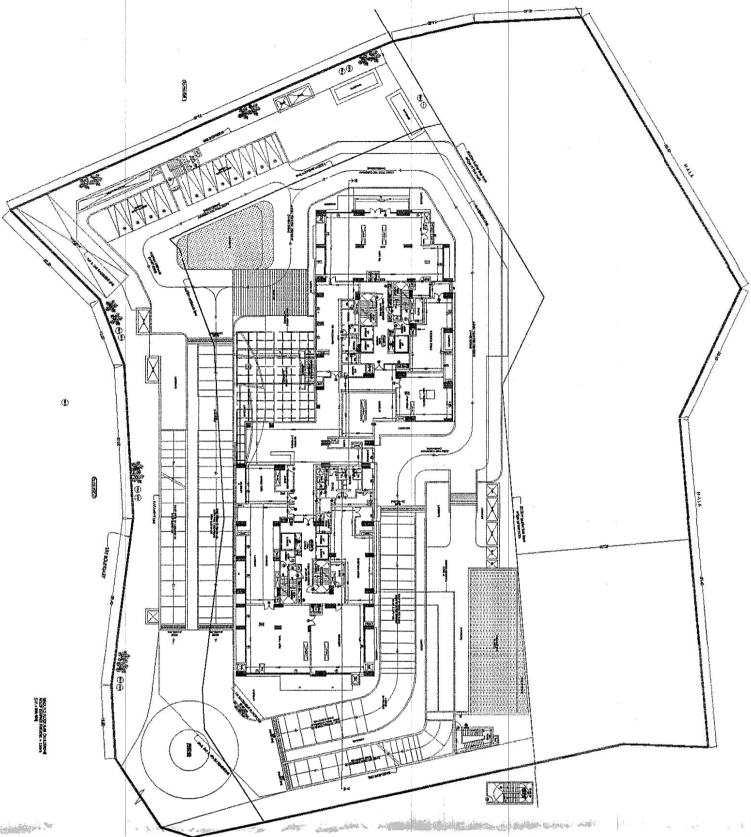


Proposed Building - 8
4th basement floor - 153cars
3rd basement floor - 150cars
2nd basement floor - 149cars
1st basement floor - 113cars
Surface parking - 11cars
Total - 576cars

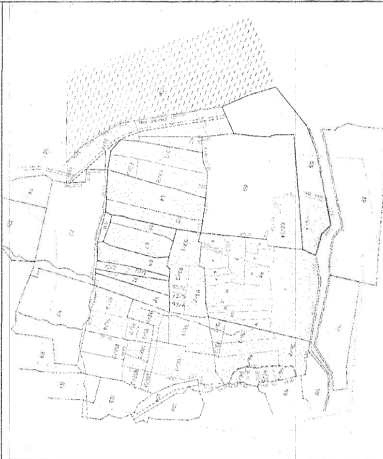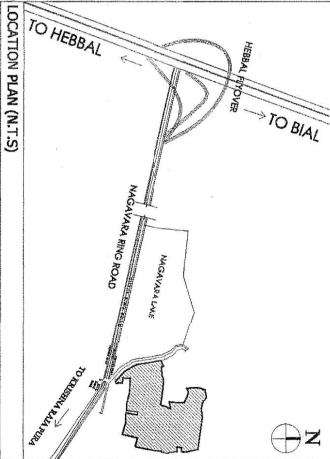

PROPOSED VARIO HOMES SITE AREA - 12755 SQM

PROPOSED (Building-8)AREA STATEMENT IN SMT										NO.OF UNITS
FLOORS	GROSS AREA	DEDUCTION AREA	BUILTUP AREA	LIFT	NON FAR AREA			TOTAL	NET FAR AREA	
					PARKING	TERRACE			AREA	
4th BASEMENT	6807.31	0.00	6807.31	0.00	6646.34	0.00		6646.34	160.97	0
3rd BASEMENT	7016.66	0.00	7016.66	0.00	6856.93	0.00		6856.93	159.73	0
2nd BASEMENT	7016.66	0.00	7016.66	0.00	6723.23	0.00		6723.23	293.43	0
1st BASEMENT	6666.86	0.00	6666.86	0.00	5836.34	0.00		5836.34	830.52	0
GROUND FLOOR	1785.82	52.92	1732.90	28.68	0.00	0.00		28.68	1704.22	0
1st FLOOR	2175.25	80.06	2095.19	28.68	0.00	0.00		28.68	2066.51	12
2nd FLOOR	2175.25	80.06	2095.19	28.68	0.00	0.00		28.68	2066.51	12
3rd FLOOR	2175.25	80.06	2095.19	28.68	0.00	0.00		28.68	2066.51	12
4th FLOOR	2175.25	80.06	2095.19	28.68	0.00	0.00		28.68	2066.51	12
5th FLOOR	1546.38	80.06	1466.32	28.68	0.00	0.00		28.68	1437.64	12
6th FLOOR	1546.38	80.06	1466.32	28.68	0.00	0.00		28.68	1437.64	12
7th FLOOR	1546.38	80.06	1466.32	28.68	0.00	0.00		28.68	1437.64	12
8th FLOOR	1546.38	80.06	1466.32	28.68	0.00	0.00		28.68	1437.64	12
9th FLOOR	1546.38	80.06	1466.32	28.68	0.00	0.00		28.68	1437.64	12
10th FLOOR	1546.38	80.06	1466.32	28.68	0.00	0.00		28.68	1437.64	12
11th FLOOR	1546.38	80.06	1466.32	28.68	0.00	0.00		28.68	1437.64	12
12th FLOOR	1546.38	80.06	1466.32	28.68	0.00	0.00		28.68	1437.64	12
13th FLOOR	1546.38	80.06	1466.32	28.68	0.00	0.00		28.68	1437.64	12
14th FLOOR	1546.38	80.06	1466.32	28.68	0.00	0.00		28.68	1437.64	12
15th FLOOR	1546.38	80.06	1466.32	28.68	0.00	0.00		28.68	1437.64	12
16th FLOOR	1546.38	80.06	1466.32	28.68	0.00	0.00		28.68	1437.64	12
17th FLOOR	1558.98	78.68	1480.30	28.68	0.00	0.00		28.68	1451.62	10
18th FLOOR	1546.38	80.06	1466.32	28.68	0.00	0.00		28.68	1437.64	12
19th FLOOR	1546.38	80.06	1466.32	28.68	0.00	0.00		28.68	1437.64	12
20th FLOOR	1546.38	80.06	1466.32	28.68	0.00	0.00		28.68	1437.64	12
21st FLOOR	1546.38	80.06	1466.32	28.68	0.00	0.00		28.68	1437.64	12
22nd FLOOR	1546.38	80.06	1466.32	28.68	0.00	0.00		28.68	1437.64	12
23rd FLOOR	1546.38	80.06	1466.32	28.68	0.00	0.00		28.68	1437.64	12
24th FLOOR	1546.38	80.06	1466.32	28.68	0.00	0.00		28.68	1437.64	12
25th FLOOR	1546.38	80.06	1466.32	28.68	0.00	0.00		28.68	1437.64	12
26th FLOOR	1546.38	80.06	1466.32	28.68	0.00	0.00		28.68	1437.64	12
27th FLOOR	1558.98	78.68	1480.30	28.68	0.00	0.00		28.68	1451.62	10
28th FLOOR	1546.38	80.06	1466.32	28.68	0.00	0.00		28.68	1437.64	12
29th FLOOR	1546.38	80.06	1466.32	28.68	0.00	0.00		28.68	1437.64	12
30th FLOOR	1546.38	80.06	1466.32	28.68	0.00	0.00		28.68	1437.64	12
31st FLOOR	1546.38	80.06	1466.32	28.68	0.00	0.00		28.68	1437.64	12
32nd FLOOR	1546.38	80.06	1466.32	28.68	0.00	0.00		28.68	1437.64	12
33rd FLOOR	1546.38	80.06	1466.32	28.68	0.00	0.00		28.68	1437.64	12
34th FLOOR	1583.57	72.14	1511.43	28.68	0.00	0.00		28.68	1482.75	8
TERRACE FLOOR	161.40	0.00	161.40	0.00	0.00	0.00		161.40	0.00	0
TOTAL	84609.50	2764.28	81845.22	0.00	0.00	0.00		27728.04	54617.18	400

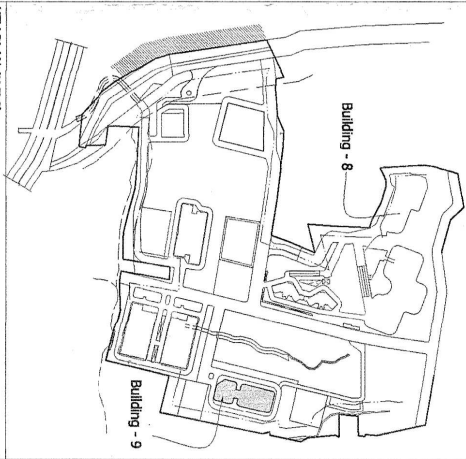

KEY PLAN (N.T.S)

PROPOSED RESIDENTIAL APARTMENT (BUILDING - 8)

@ SY NOS:61/1,61/2,62,63/1,63/2,63/3,64, 65, 66, 67, 68,69,
70/1,71,72,81/1,81/2,81/3,91/4, 92/1, 92/2, 93/1, 93/2, 93/3, 93/4,
93/5, 93/6, 94/1, 94/2,94/3,94/4, 94/5, 94/7, 94/8, 94/9, 94/10, 94/11,
94/12, 94/13, 94/14, 101/2(G),102/1,102/2(G), 98/4,60/14,92/1,94/14,
95/1,95/2,96/1,96/2,96/3,96/4,96/5,96/6,96/7,101/1(G) OF
MAGANRA VILLAGE, KASABA HOBLI,
BANGALORE NORTH TALUK.

ARCHITECT'S SIGNATURE:

NGANISH
B.C.C./BU/3/6/E-4289/17-18

BUILDING - 8 (VARIO HOMES)
SITE PLAN



SCALE : 1:1000