


PROJECTED TERRACE AREA	
TERRACE 1	1.5000
TERRACE 2	1.5000
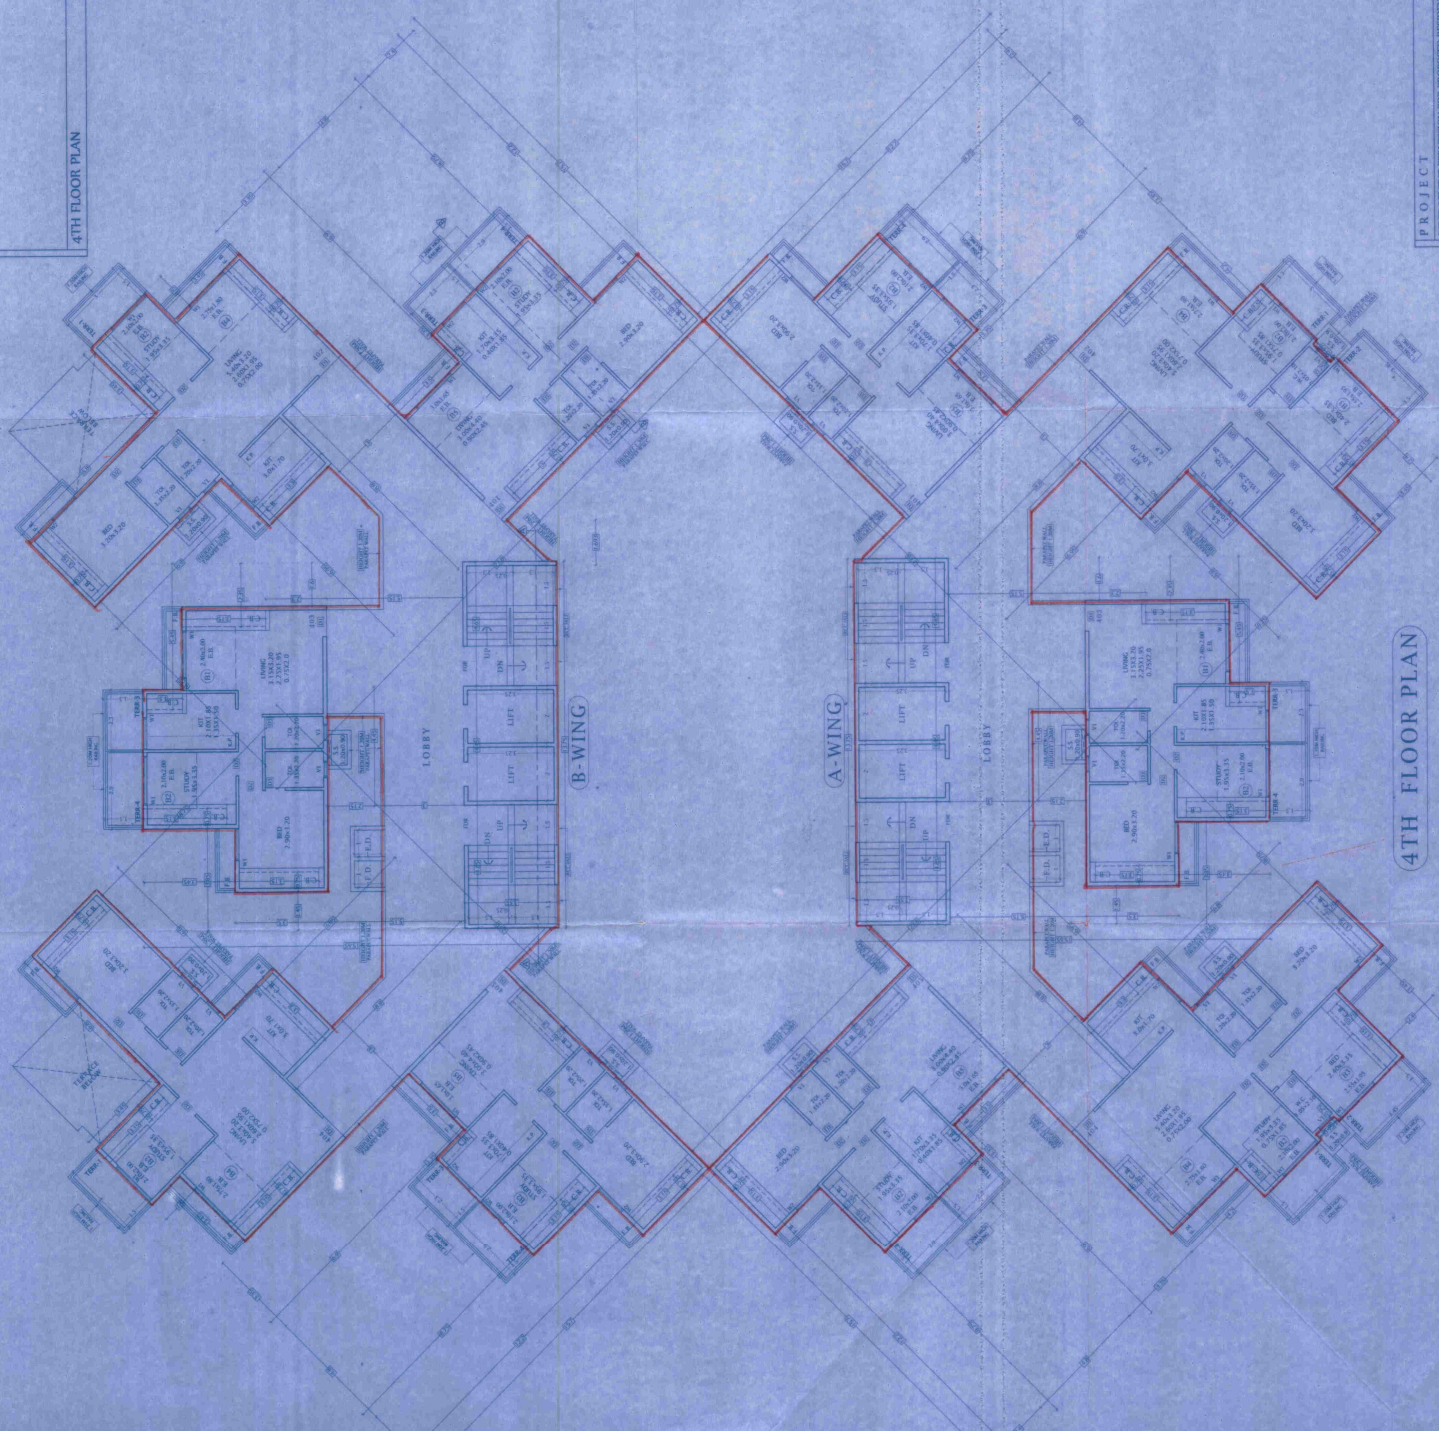

4TH FLOOR PLAN

PROJECT

DEVELOPMENT FOR PROGRESSIVE HOMES
NAVAMURAL

FOR PROGRESSIVE HOMES

M/S. PROGRESSIVE HOMES

ARCHITECTS

FOR ATUL PATEL ARCHITECTS

ATUL PATEL ARCHITECTS

FOR

ATUL PATEL ARCHITECTS

ARCHITECTS

SCALE

1 : 100

DRAWING NO.

4/14

NO.