



यो.ने. २२/११/२०२० सेक्टर -
 योधील अतिथि भू.क.न.भू.क.सर्वेक्षण/म.म.क.
 भू.क. २२/११/२०२० यथे नियोजित/नुसारित/
 फेरबदल करने/कामों धीमाकरण/पकड़ाने या
 कार्यालयों के.क.म.क.न.भू.क.सर्वेक्षण/म.म.क.
 २२/११/२०२० दिनांक २२/११/२०२०
 योधील अटी, शर्तों अधिन रहने प्रकारों लात रंगने
 पुरालत के.क.न.भू.क.सर्वेक्षण/म.म.क.

सहाय्यक संपादक, वनपरचरणा
पानवेल महानगरपालिका

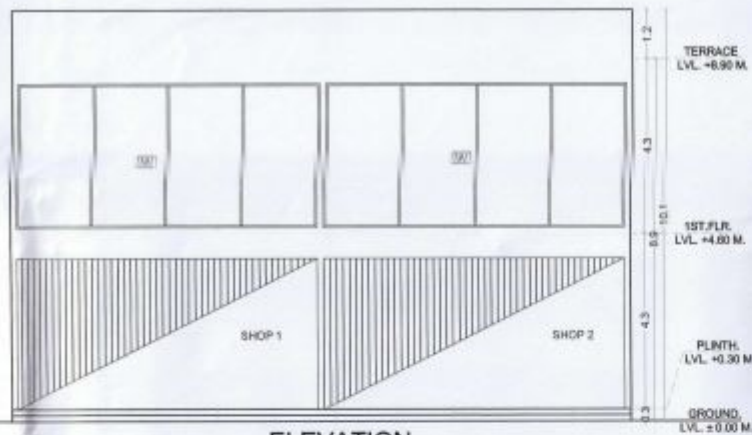


ELEVATION
(SCALE 1:100)

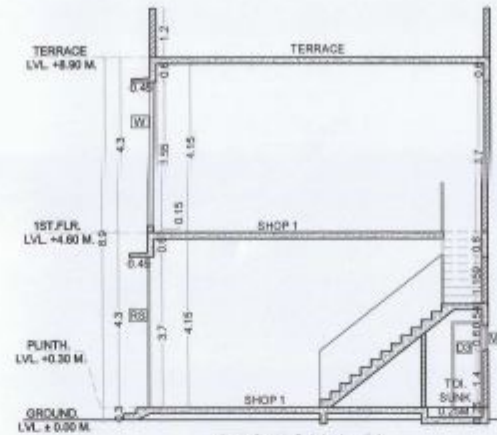

SECTION A-A'
(SCALE 1:100)

SCHEDULE OF DOORS & WINDOWS				
TYPE	SIZE IN M.	AREA IN SQ.M.	SHL HEIGHT IN M.	DESCRIPTION
RS	7.43X3.70	27.491	0.00	ROLLING SHUTTER
W	7.43X3.35	24.891	0.15	FIXED GLAZED WINDOW
D1	0.75X2.10	1.575	0.00	T.W. PANEL DOOR
V	0.60X0.60	0.360	1.40	AL. FRAME LOUVERED WINDOW


GROUND & 1ST FLOOR BUILT UP AREA CALCULATION (COMMERCIAL)							
BUILT UP AREA CALCULATION							
S.No.	Description	Length	X	Breadth		No.	Area in sqm
1)	Block A	8.400	X	15.300	X	1	= 128.520
						Total	= 128.520
						TOTAL BUILT UP AREA GROUND FLOOR COMMERCIAL	= 128.520
						TOTAL BUILT UP AREA GROUND & 1ST FLOOR COMMERCIAL	= 257.040

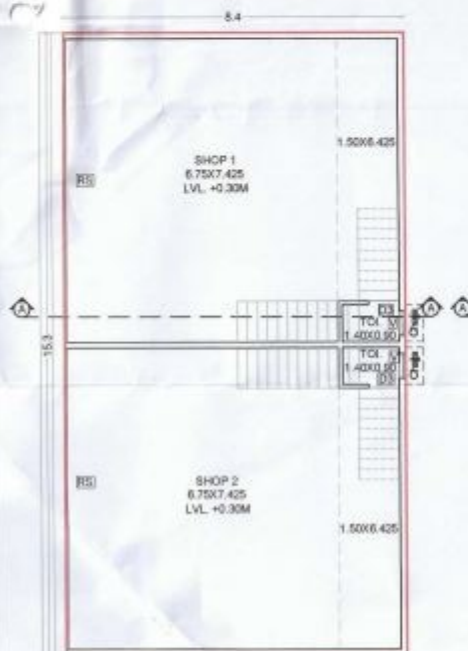

GROUND SHOP FLOOR PLAN
(SCALE 1:100)



1ST FLOOR PLAN (SHOP)
(SCALE 1:100)

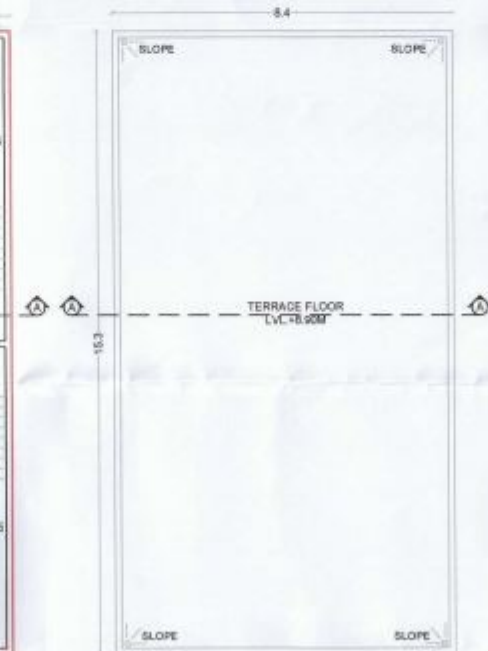

TERRACE FLOOR PLAN
(SCALE 1:100)



GROUND & 1ST FLOOR
BUILT-UP AREA DIAGRAM
(SCALE 1:100)

For MEGHNA BUILDERS For MEGHNA BUILDERS For MEGHNA BUILDERS

Narendras Kumar Ganpatil Jain Sanjay Jain

M/s. MEGHANA DEVELOPERS

DESCRIPTION OF PROPOSAL & PROPERTY
PROPOSED COMMERCIAL BUILDING ON SURVEY NO. 13/1, 14/4, 14/5A, OF VILLAGE-ROHINJAN, TAL. PANVEL, DIST. - RAIGAD

ARCHITECT NAME & SIGN

AR. NEHA JAIN
REG NO : CA/2008/43603

DATE	DRAWN BY	CHKD. BY	SCALE	NORTH
24-05-2022	SAGAR	Jayashri	AS SHOWN	



DESIGN WITH
A DIFFERENCE

AN.ARCH
ARCHITECT & PLANNER

Office no. 208/21, Rakeja Arcade,
Eap-11, Plot no. 41, CBSE
Delhi-110054,
cont. no. 822-2790426,
mail id: manishacharya@gmail.com