



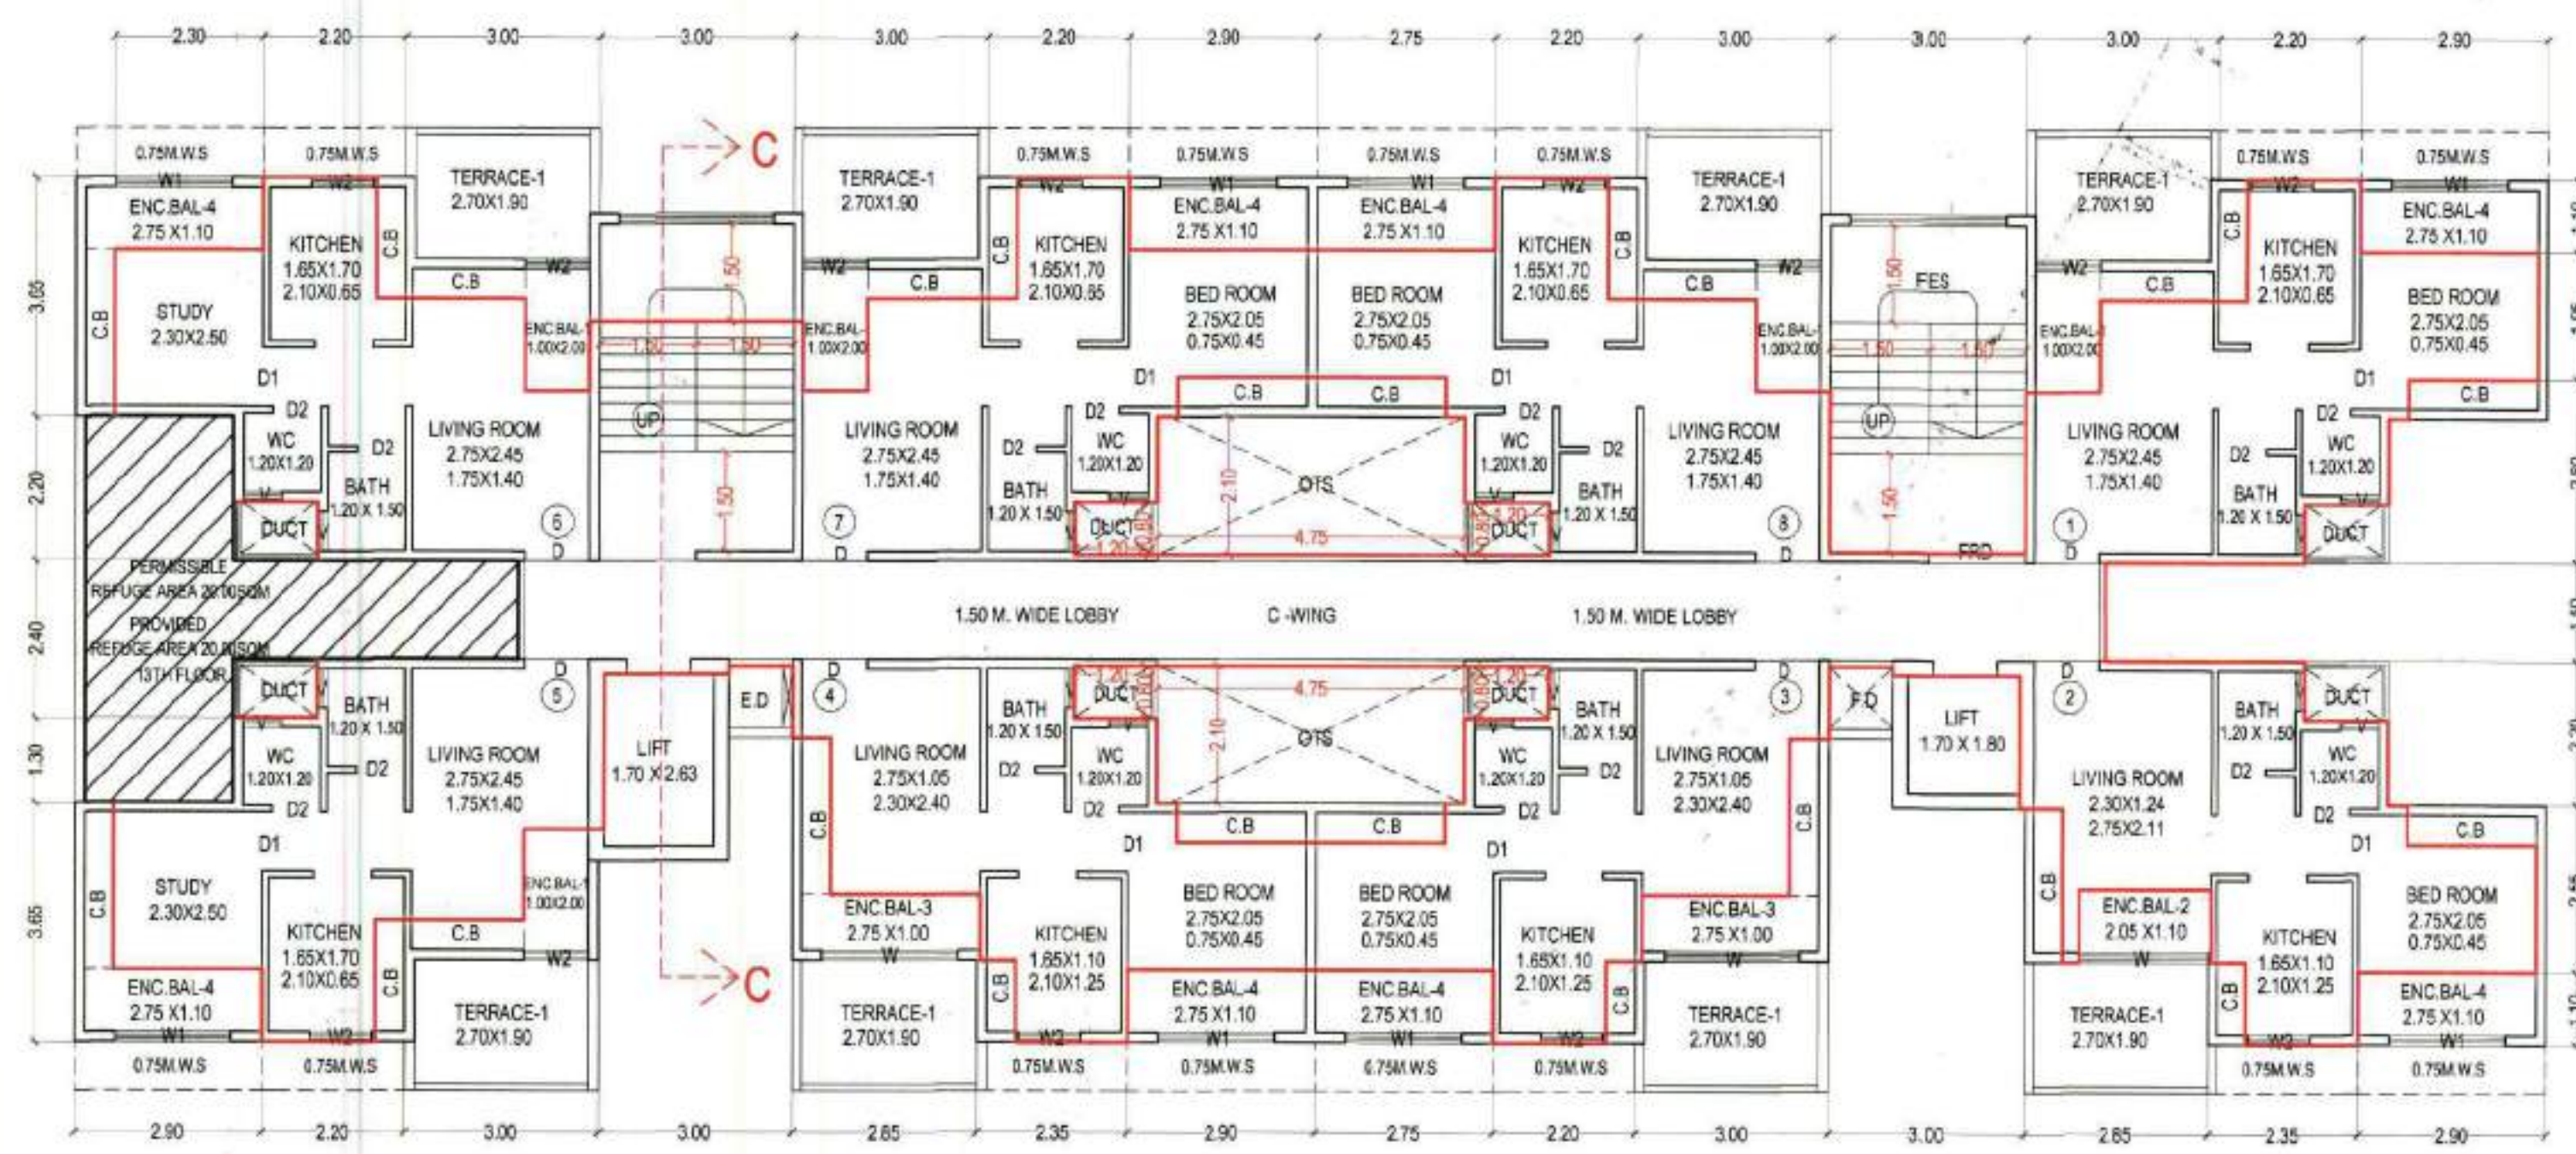

C-WING

TYPICAL 1st,3rd,5th,7th,9th,11th,13th FLOOR PLAN


SCALE : 1 : 100

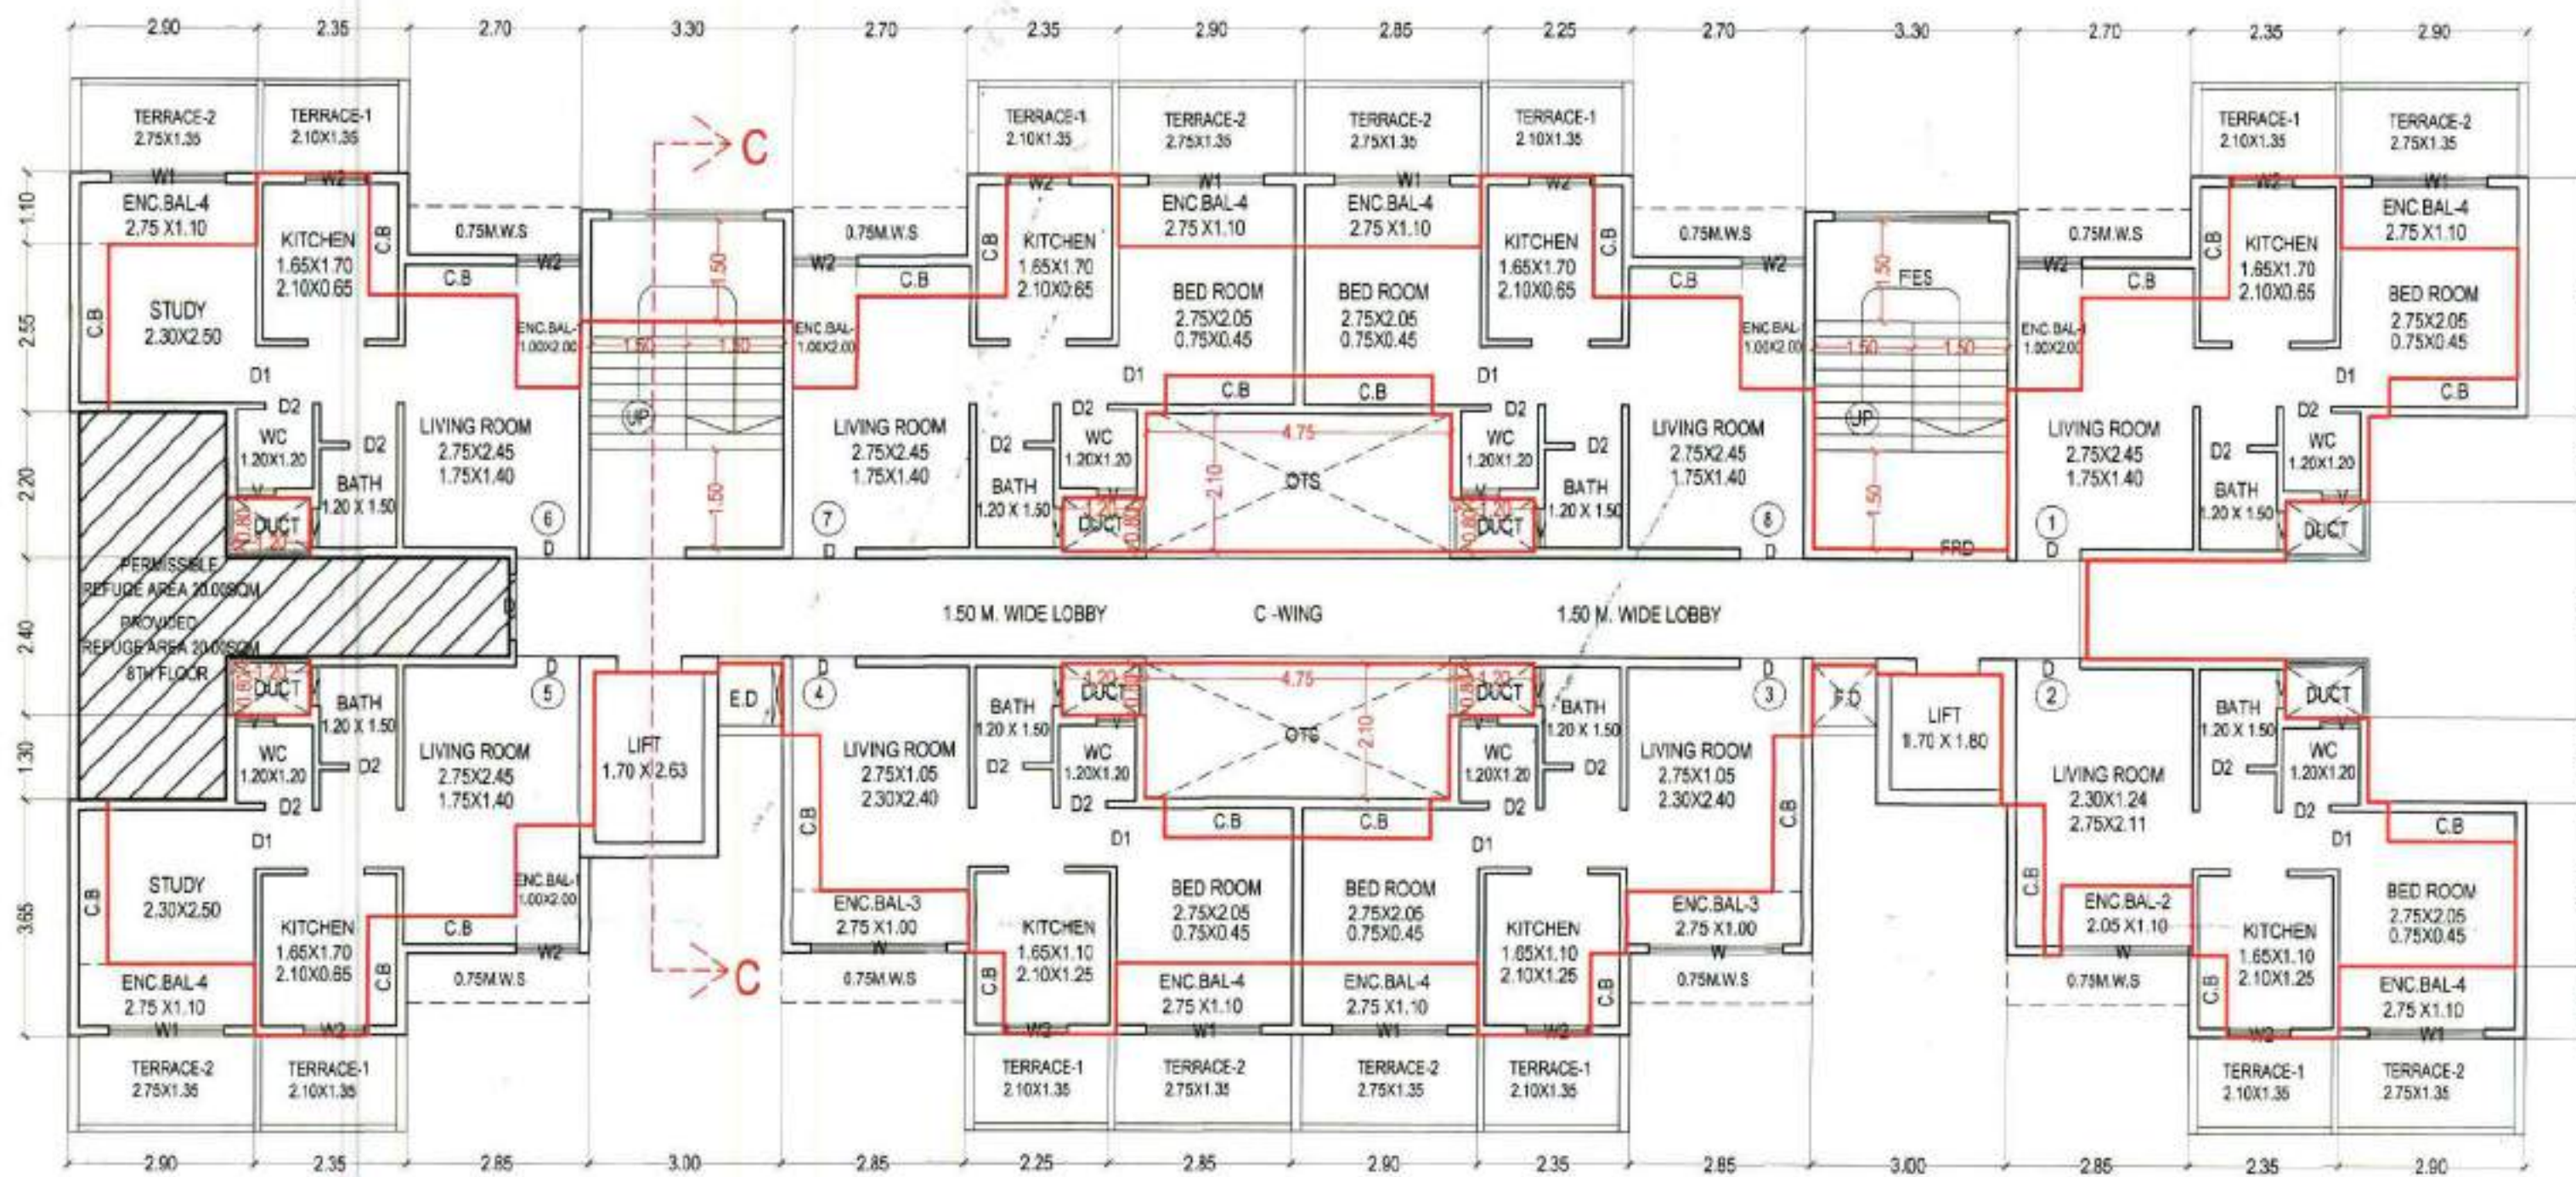

C-WING

TYPICAL 2nd,4th,6th,8th,10th,12th FLOOR PLAN

SCALE : 1 : 100

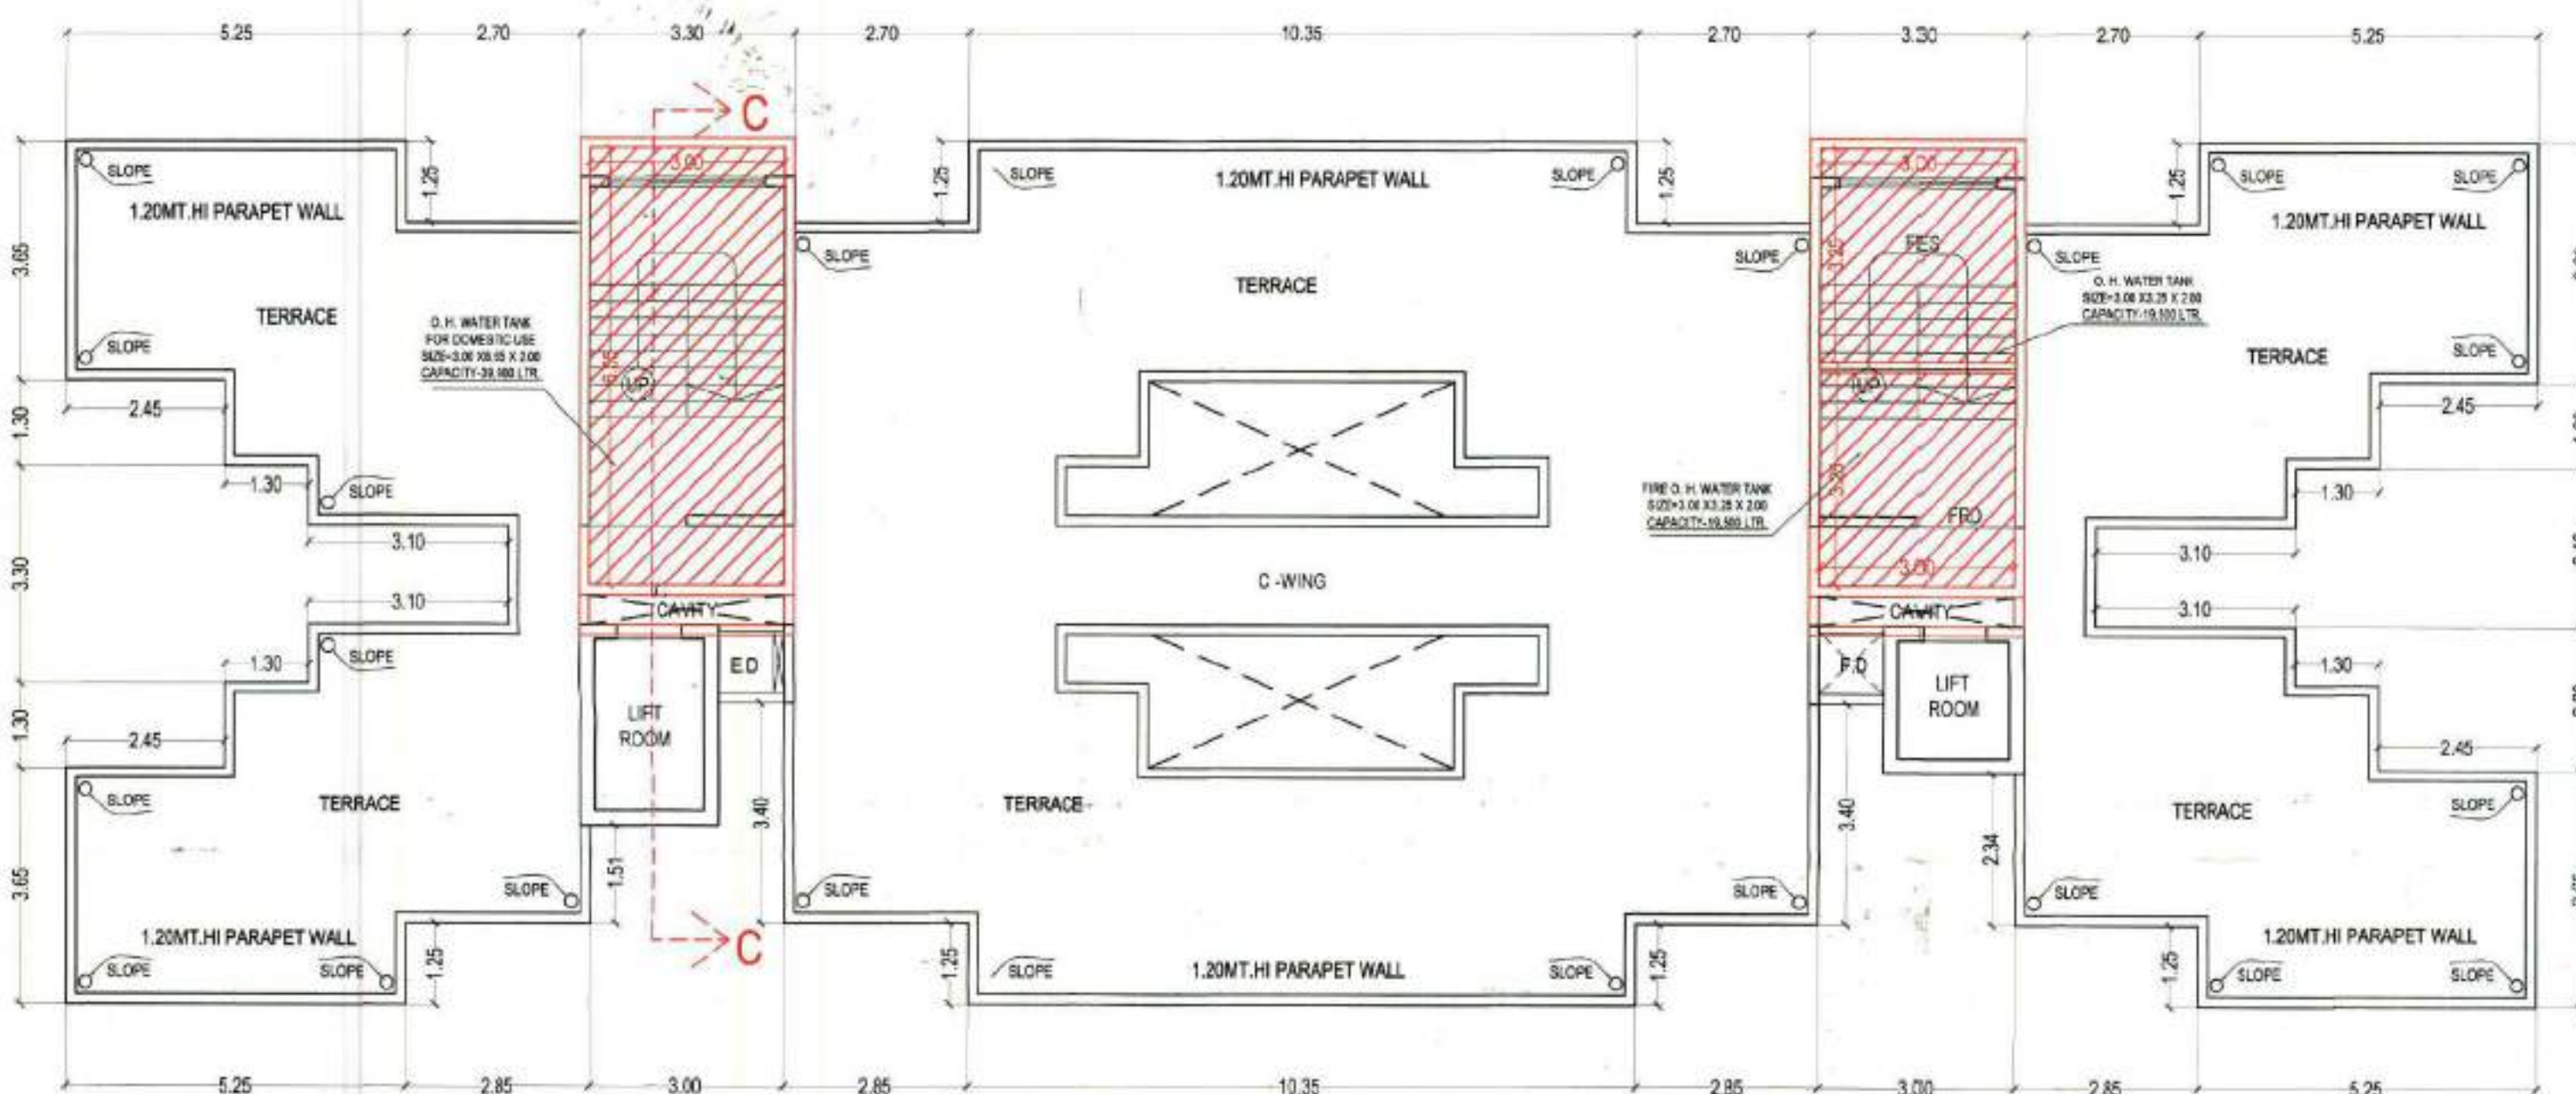

C-WING

TERRACE FLOOR PLAN

SCALE : 1 : 100

DRAWING NO : A		04/07
STAMP OF APPROVAL :		
या कार्यालयाचे प्रारंभ प्रमाणित क्रमांक पत्रा/नं/वि/ 1421 दि. 27/10/2020 मधील सर्व शर्तीस अधिनियम लक्षात राहणे दुकसत केल्यानुसार महामंडळी वापरासाठी नकारो / नुधारीत नकारो मंजूर		
म. आदुक्त बांधे मंजूरी नुसार सहभागी संचालक नगरपालिका पानवेल-रायगड		
CONTENT OF SHEET : FLOOR PLAN		
DESCRIPTION OF PROJECT : REVISED & PROPOSED RESIDENTIAL BUILDINGS ON S.NO.796/A/B/C, PANVEL, TAL. PANVEL, DIST.- RAIGAD		
DATE : 28/10/2020	DRAWN BY : ANKUSH	
SCALE : AS SHOWN	CHECKED BY : ADINATH PATKAR	
ARCHITECT : 07 ARCHITECTS AND PLANNERS	ADDRESS : OFFICE : 7 & 8 SAHAPRADESH FLOORING-062 EN-ROAD PANVEL - 410208	
TELEPHONE : TEL - 27457077	NORTH :	
WEB : www.o7architects.com		
SIGN OF OWNER :		
For Jindal Builders & Developers Partner		
SIGN OF ARCHITECT :		