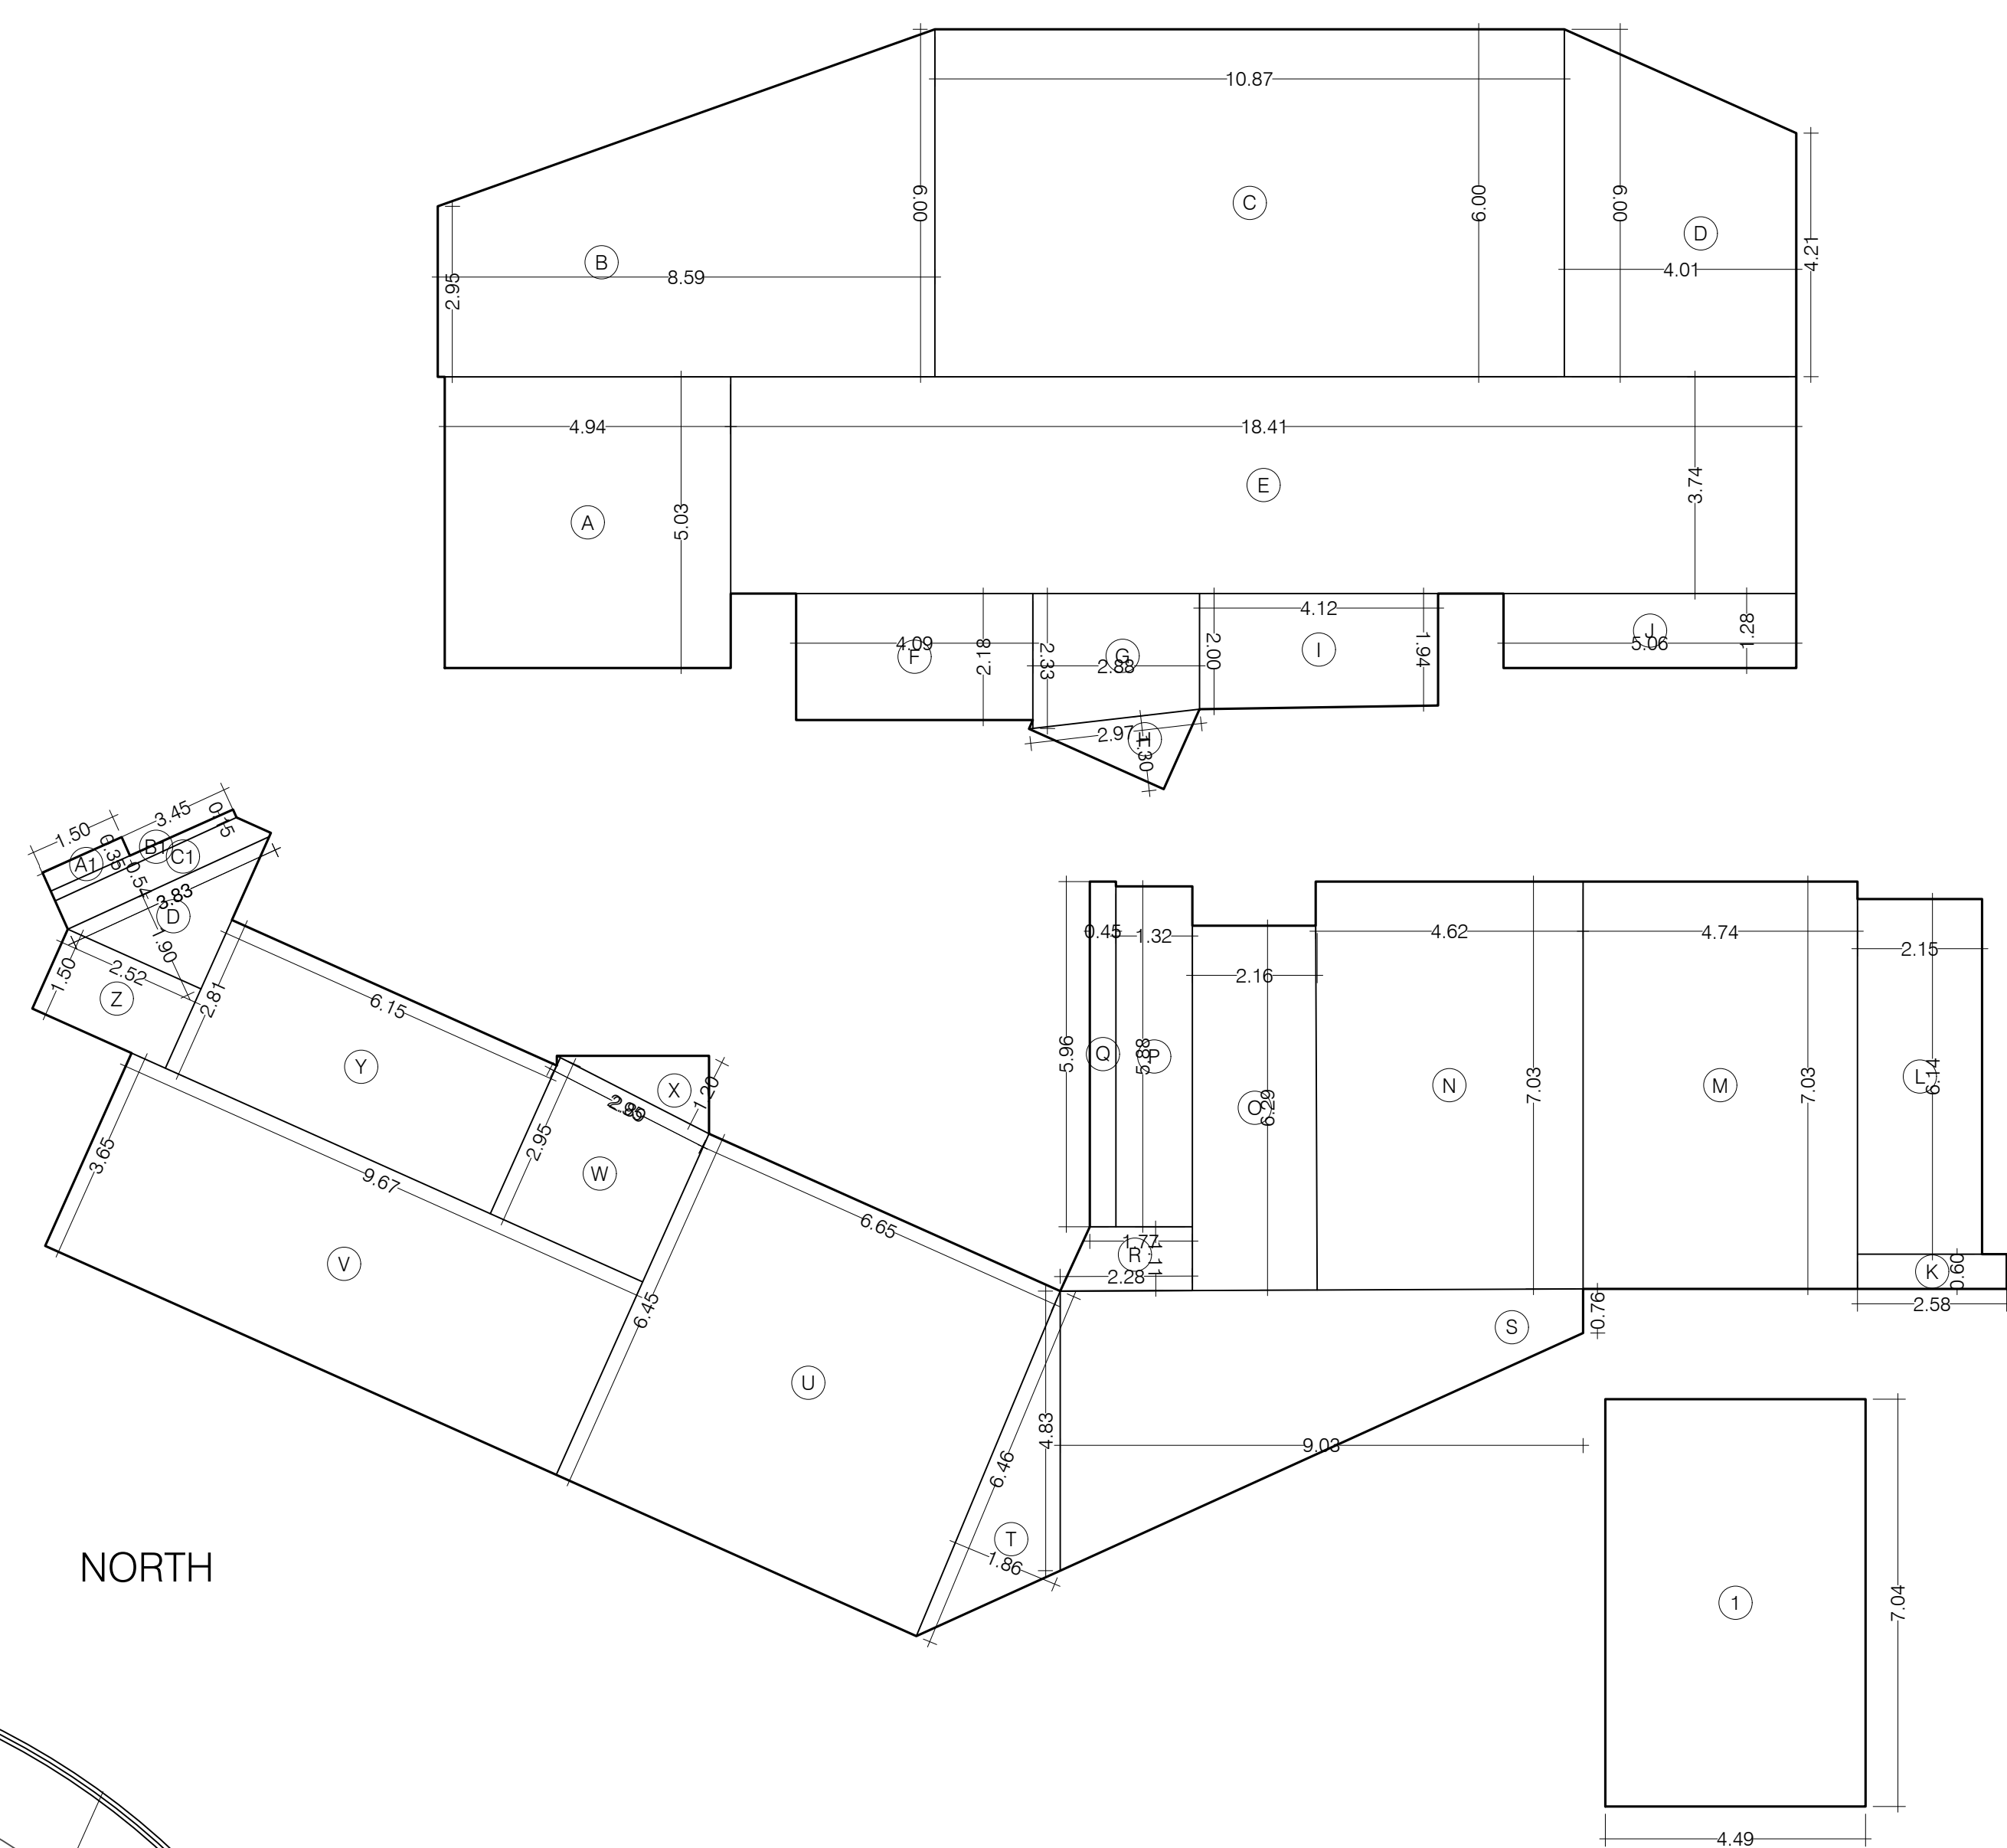



BUILT UP AREA CALCULATION				
GR FLOOR SHOP NO 1				
1	2.83	X	6.93	X 1 NO = 19.61 SQ.MT
TOTAL ADDITION				= 19.61 SQ.MT X
BUILT UP AREA CALCULATION				
GR FLOOR SHOP NO 2				
1	4.32	X	8.88	X 1 NO = 38.36 SQ.MT
TOTAL ADDITION				= 38.36 SQ.MT X
BUILT UP AREA CALCULATION				
GR FLOOR SHOP NO 3				
1	8.88	X	4.08	X 1 NO = 36.23 SQ.MT
2	8.88	X	7.09	1/2 X 4.01 X 1 NO = 32.02 SQ.MT
3	6.42	X	0.87	X 1 NO = 5.59 SQ.MT
4	1.29	X	5.06	X 1 NO = 6.53 SQ.MT
TOTAL ADDITION				= 80.37 SQ.MT X
BUILT UP AREA CALCULATION				
GR FLOOR SHOP NO 4				
1	8.24	X	6.71	1/2 X 5.87 X 1 NO = 49.75 SQ.MT
2	4.94	X	5.03	X 1 NO = 24.85 SQ.MT
3	1.36	X	3.74	X 1 NO = 5.09 SQ.MT
4	1.82	X	2.88	X 1 NO = 5.24 SQ.MT
5	2.83	X	1.96	X 1 NO = 5.56 SQ.MT
TOTAL ADDITION				= 90.46 SQ.MT X
BUILT UP AREA CALCULATION				
GR FLOOR SHOP NO 5				
1	1.97	X	1.72	X 1 NO = 3.39 SQ.MT
2	2.88	X	8.08	X 1 NO = 23.27 SQ.MT
3	2.40	X	0.23	X 1 NO = 0.55 SQ.MT
4	0.25	X	1.35	1/2 X 2.19 X 1 NO = 1.75 SQ.MT
5	1.04	X	2.50	X 1 NO = 2.60 SQ.MT
TOTAL ADDITION				= 31.56 SQ.MT X
BUILT UP AREA CALCULATION				
GR FLOOR SHOP NO 6				
1	2.08	X	0.89	1/2 X 1.38 X 1 NO = 1.96 SQ.MT
2	1.50	X	0.35	X 1 NO = 0.53 SQ.MT
3	3.06	X	2.06	1/2 X 1.12 X 1 NO = 2.87 SQ.MT
4	3.06	X	2.52	1/2 X 0.48 X 1 NO = 1.34 SQ.MT
5	1.50	X	2.52	X 1 NO = 3.78 SQ.MT
6	4.58	X	3.65	X 1 NO = 16.75 SQ.MT
7	2.81	X	3.95	X 1 NO = 11.10 SQ.MT
TOTAL ADDITION				= 38.38 SQ.MT X
BUILT UP AREA CALCULATION				
GR FLOOR SHOP NO 7				
1	2.21	X	6.45	X 1 NO = 14.25 SQ.MT
2	0.17	X	1.34	1/2 X 2.63 X 1 NO = 1.99 SQ.MT
3	7.98	X	6.45	X 1 NO = 47.80 SQ.MT
4	3.01	X	0.70	X 1 NO = 2.10 SQ.MT
5	2.15	X	2.30	X 1 NO = 5.14 SQ.MT
6	2.00	X	2.32	X 1 NO = 4.65 SQ.MT
7	4.53	X	3.53	1/2 X 0.77 X 1 NO = 3.10 SQ.MT
8	1.62	X	4.53	1/2 X 3.29 X 1 NO = 10.12 SQ.MT
TOTAL ADDITION				= 89.58 SQ.MT X

BUILT UP AREA CALCULATION				
GR FLOOR SHOP NO 8				
1	1.02	X	2.79	1/2 X 1.84 X 1 NO = 3.73 SQ.MT
2	1.02	X	6.57	X 2.83 X 1 NO = 8.31 SQ.MT
3	6.57	X	8.46	1/2 X 0.83 X 1 NO = 6.24 SQ.MT
4	7.90	X	8.46	1/2 X 1.16 X 1 NO = 9.87 SQ.MT
5	0.15	X	1.08	X 1 NO = 0.16 SQ.MT
6	0.46	X	5.96	X 1 NO = 2.74 SQ.MT
7	1.32	X	5.88	X 1 NO = 7.76 SQ.MT
8	2.13	X	5.20	X 1 NO = 11.08 SQ.MT
9	4.17	X	5.51	X 1 NO = 22.98 SQ.MT
TOTAL ADDITION				= 72.87 SQ.MT X
BUILT UP AREA CALCULATION				
GR FLOOR SHOP NO 9				
1	3.57	X	7.03	X 1 NO = 25.10 SQ.MT
2	1.66	X	6.44	X 1 NO = 10.69 SQ.MT
TOTAL ADDITION				= 35.79 SQ.MT X

BUILT UP AREA CALCULATION				
GROUND FLOOR				
A	4.94	X	5.03	X 1 NO = 24.85 SQ.MT
A1	1.50	X	0.35	X 1 NO = 0.53 SQ.MT
B	6.00	X	2.95	1/2 X 8.59 X 1 NO = 38.44 SQ.MT
B1	0.15	X	3.45	X 1 NO = 0.52 SQ.MT
C	10.87	X	6.00	X 1 NO = 65.22 SQ.MT
C1	3.89	X	3.45	1/2 X 0.54 X 1 NO = 1.97 SQ.MT
D	1.02	X	3.83	X 1.90 X 1 NO = 3.64 SQ.MT
D	1.00	X	4.21	1/2 X 4.01 X 1 NO = 20.47 SQ.MT
E	18.41	X	3.74	X 1 NO = 68.85 SQ.MT
F	4.09	X	2.18	X 1 NO = 8.92 SQ.MT
G	2.33	X	2.00	1/2 X 2.88 X 1 NO = 6.24 SQ.MT
H	1.02	X	2.97	X 1.80 X 1 NO = 1.99 SQ.MT
I	4.12	X	1.94	X 1 NO = 7.99 SQ.MT
J	5.06	X	1.28	X 1 NO = 6.48 SQ.MT
K	2.58	X	0.80	X 1 NO = 1.55 SQ.MT
L	2.15	X	6.14	X 1 NO = 13.20 SQ.MT
M	4.74	X	7.04	X 1 NO = 33.37 SQ.MT
N	4.62	X	7.03	X 1 NO = 32.48 SQ.MT
O	2.16	X	6.29	X 1 NO = 13.59 SQ.MT
P	1.32	X	5.88	X 1 NO = 7.76 SQ.MT
Q	0.45	X	5.96	X 1 NO = 2.68 SQ.MT
R	2.28	X	1.77	1/2 X 1.11 X 1 NO = 2.25 SQ.MT
S	0.78	X	4.83	1/2 X 9.03 X 1 NO = 25.24 SQ.MT
T	1.02	X	6.46	X 1.85 X 1 NO = 6.01 SQ.MT
U	6.45	X	6.65	X 1 NO = 42.89 SQ.MT
V	3.65	X	9.67	X 1 NO = 35.30 SQ.MT
W	2.95	X	2.89	X 1 NO = 8.53 SQ.MT
X	1.02	X	2.95	X 1.20 X 1 NO = 1.77 SQ.MT
Y	2.81	X	6.15	X 1 NO = 17.28 SQ.MT
Z	1.90	X	2.82	X 1 NO = 5.38 SQ.MT
TOTAL ADDITION				= 503.73 SQ.MT X

AREA LINE DIAGRAM GROUND FLOOR
FIRE CONTROL ROOM

BUILT UP AREA CALCULATION				
FIRE CONTROL ROOM				
1	4.49	X	7.04	X 1 NO = 31.61 SQ.MT
TOTAL ADDITION				= 31.61 SQ.MT X

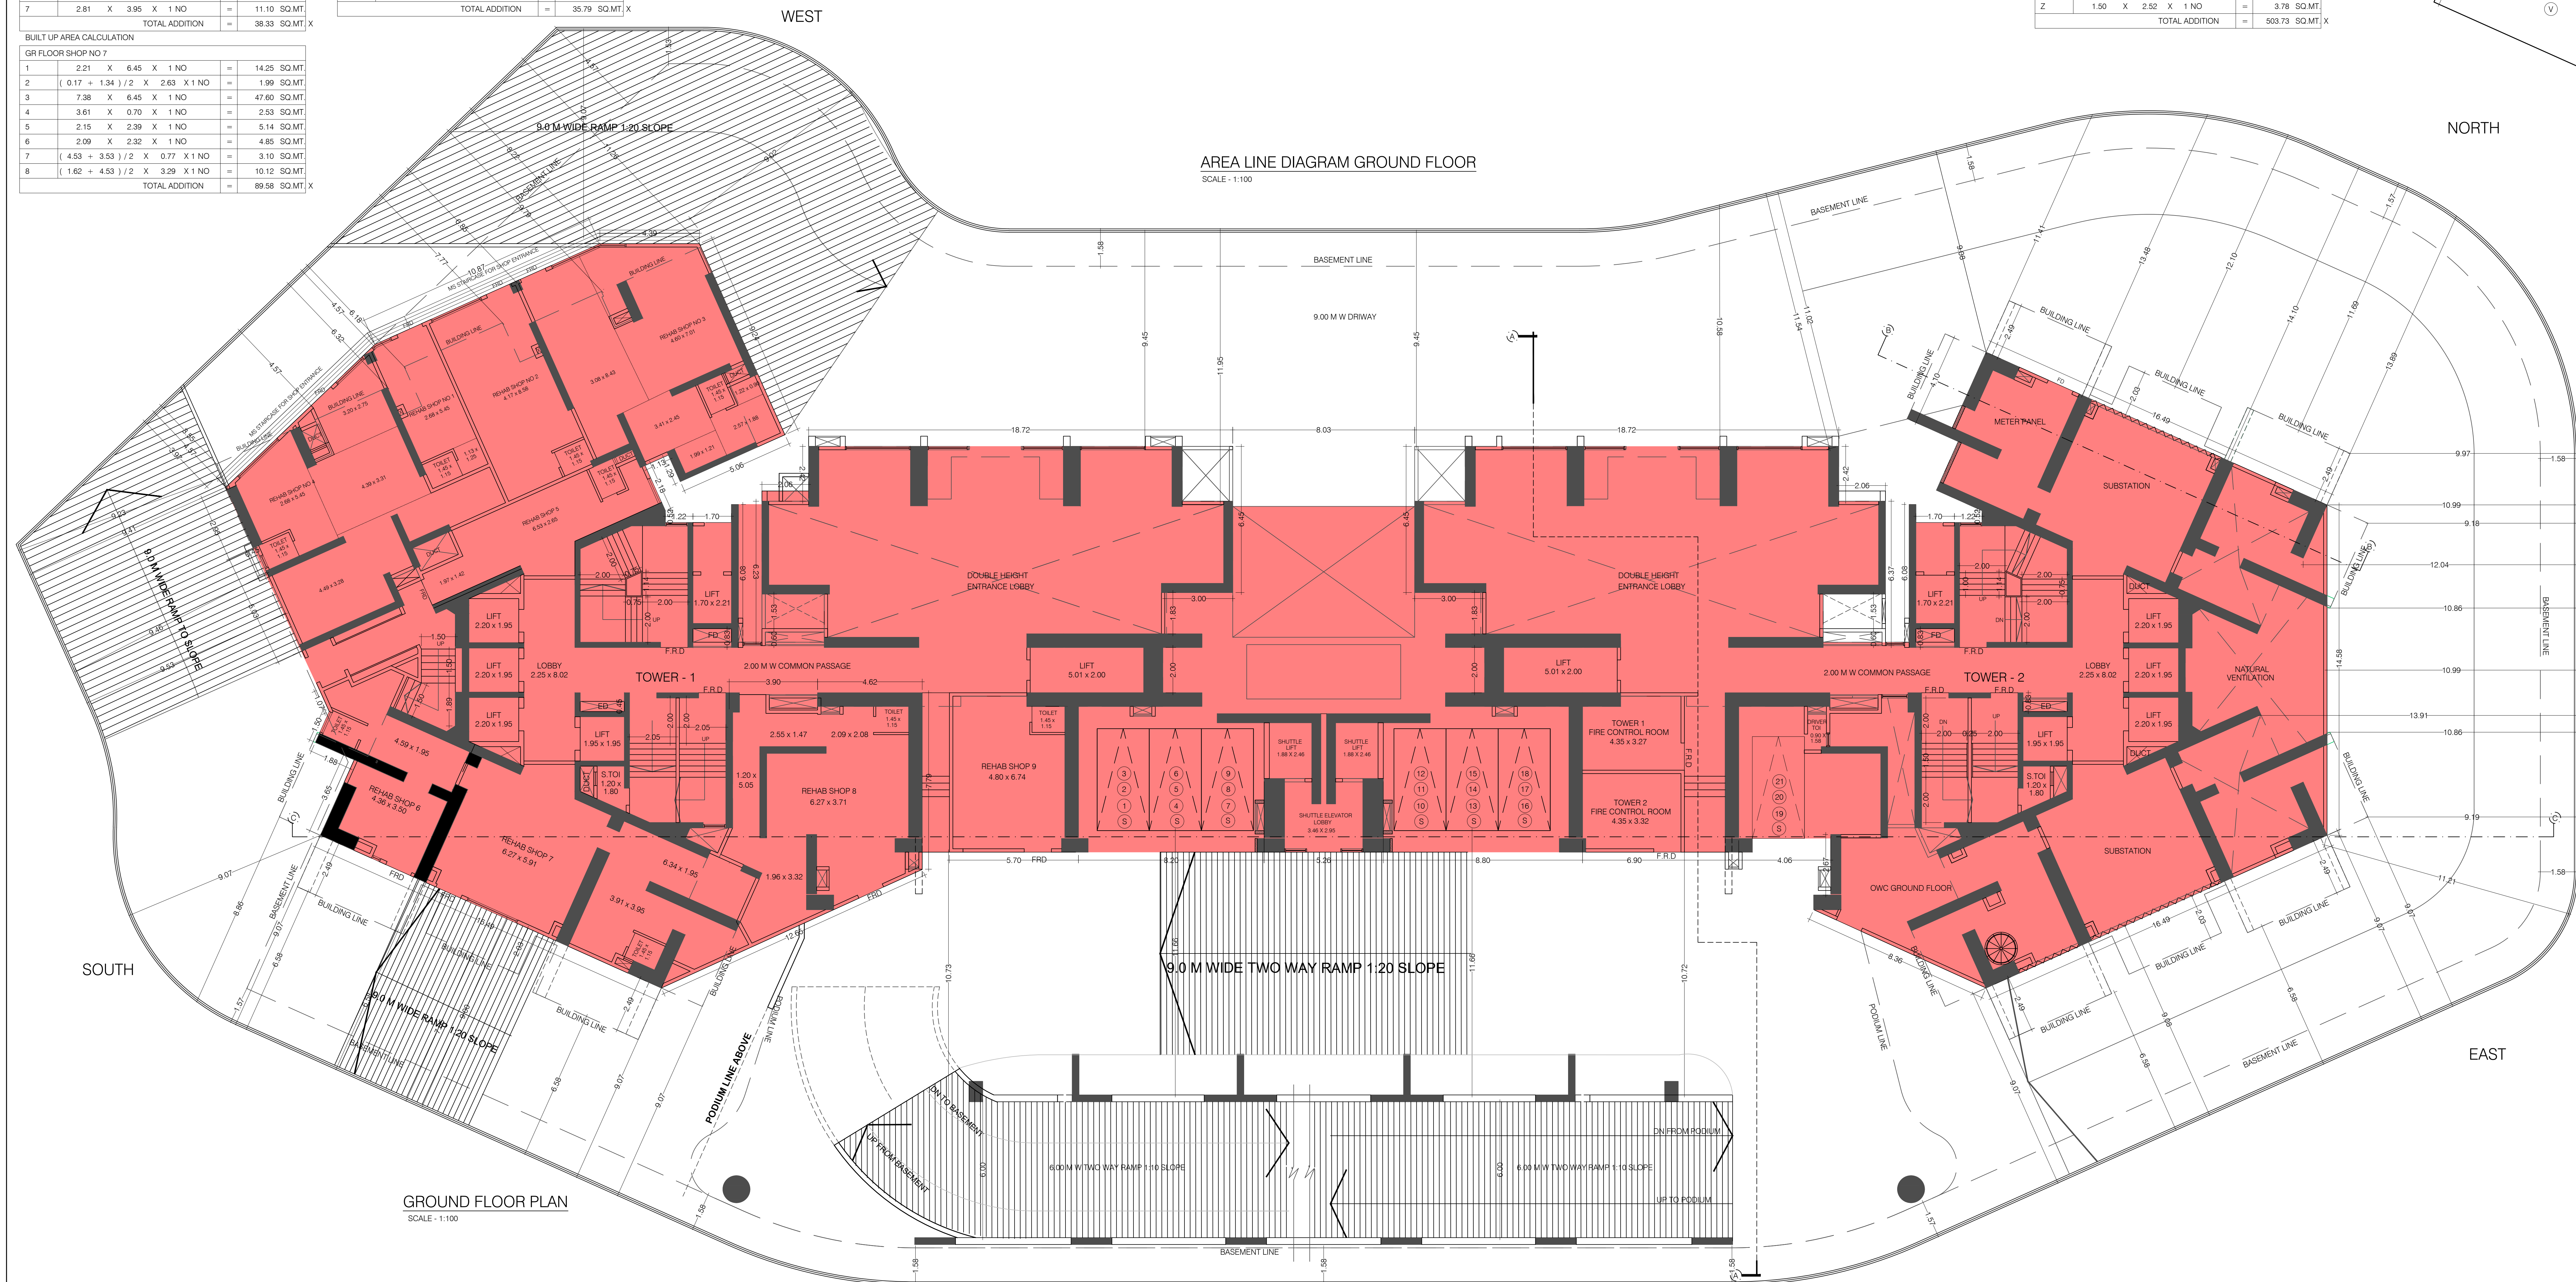GROUND FLOOR PLAN
SCALE: 1:100

APPROVALS OF PLAN			
THIS PLAN IS DIGITALLY SIGNED			
APPROVED SUBJECT TO CONDITIONS MENTIONED IN			
THIS OFFICE LETTER UNDER NO. P - 7938 / 2021 / (838) / P / N WARD / MALAD-W DATED			
Srinivas Hanumant a Nanavare	Digitally signed by Srinivas Hanumanta Nanavare Date: 2022.10.17 17:23:59 +05'30'	HARESH CHANDIRA M BHAGAT	Digitally signed by HARESH CHANDRAM BHAGAT Date: 2022.10.17 18:09:47 +05'30'
S.E.B.P.P1		E.E.B.P.(P- WARD)	
PROFORMA 'B'			
DESCRIPTION OF PROPOSAL & PROPERTY:			
PROPOSED HIGH RISE RESIDENTIAL CUM COMMERCIAL BUILDING ON PLOT BEARING CTS NO. 838(PT) AND CTS NO.13 VILLAGE- MALAD (SOUTH) TALUKA-MALAD AND VILLAGE -CHINCHAVALI, TALUKA-MALAD, BOMBAY TALKIES COMPOUND, CHINCHOLI BUNDER MALAD -WEST, MUMBAI - 400064.			
NAME, ADDRESS OF OWNER		SIGNATURE OF OWNER	
MR. DILIP CHAMPALAL JALAN DIRECTOR OF PRAKASH COTTON MILLS PVT. LTD. ADDRESS: 1ST FLOOR, APSARA CINEMA. LAMINGTON ROAD, MUMBAI - 400007.		Digitally signed by DILIP CHAMPALAL JALAN DN: cn=DILIP, ou=Personal, postalCode=400005, st=Maharashtra, 2.5.4.20-c130e0f0b0a70706202b0e4803545051ca0ca76892959828207230751, serialNumber=230148C800C0CA74EB46FAD28005CA4A7EE7F91680E048B16A7FEAE355A, cn=DILIP CHAMPALAL JALAN Date: 2022.10.17 14:55:33 +05'30'	
DRAWING No.	SCALE	JOB NO.	DATE
	AS SHOWN	-	29-01-2022
DRAWN BY		CHECK BY	
NAME, ADDRESS & SIGNATURE OF LICENSED SURVEYOR:-			
Yomesh Narayan Rao			
Digitally signed by Yomesh Narayan Rao Date: 2022.10.17 16:05:44 +05'30'			
YOMESH RAO LS/R-151 BE-CIVIL			
202, SHREE-PRASAD HOUSE, PLOT NO 517, 35TH ROAD TPS III, OFF LINK ROAD, BANDRA (W), MUMBAI - 400 050.			