




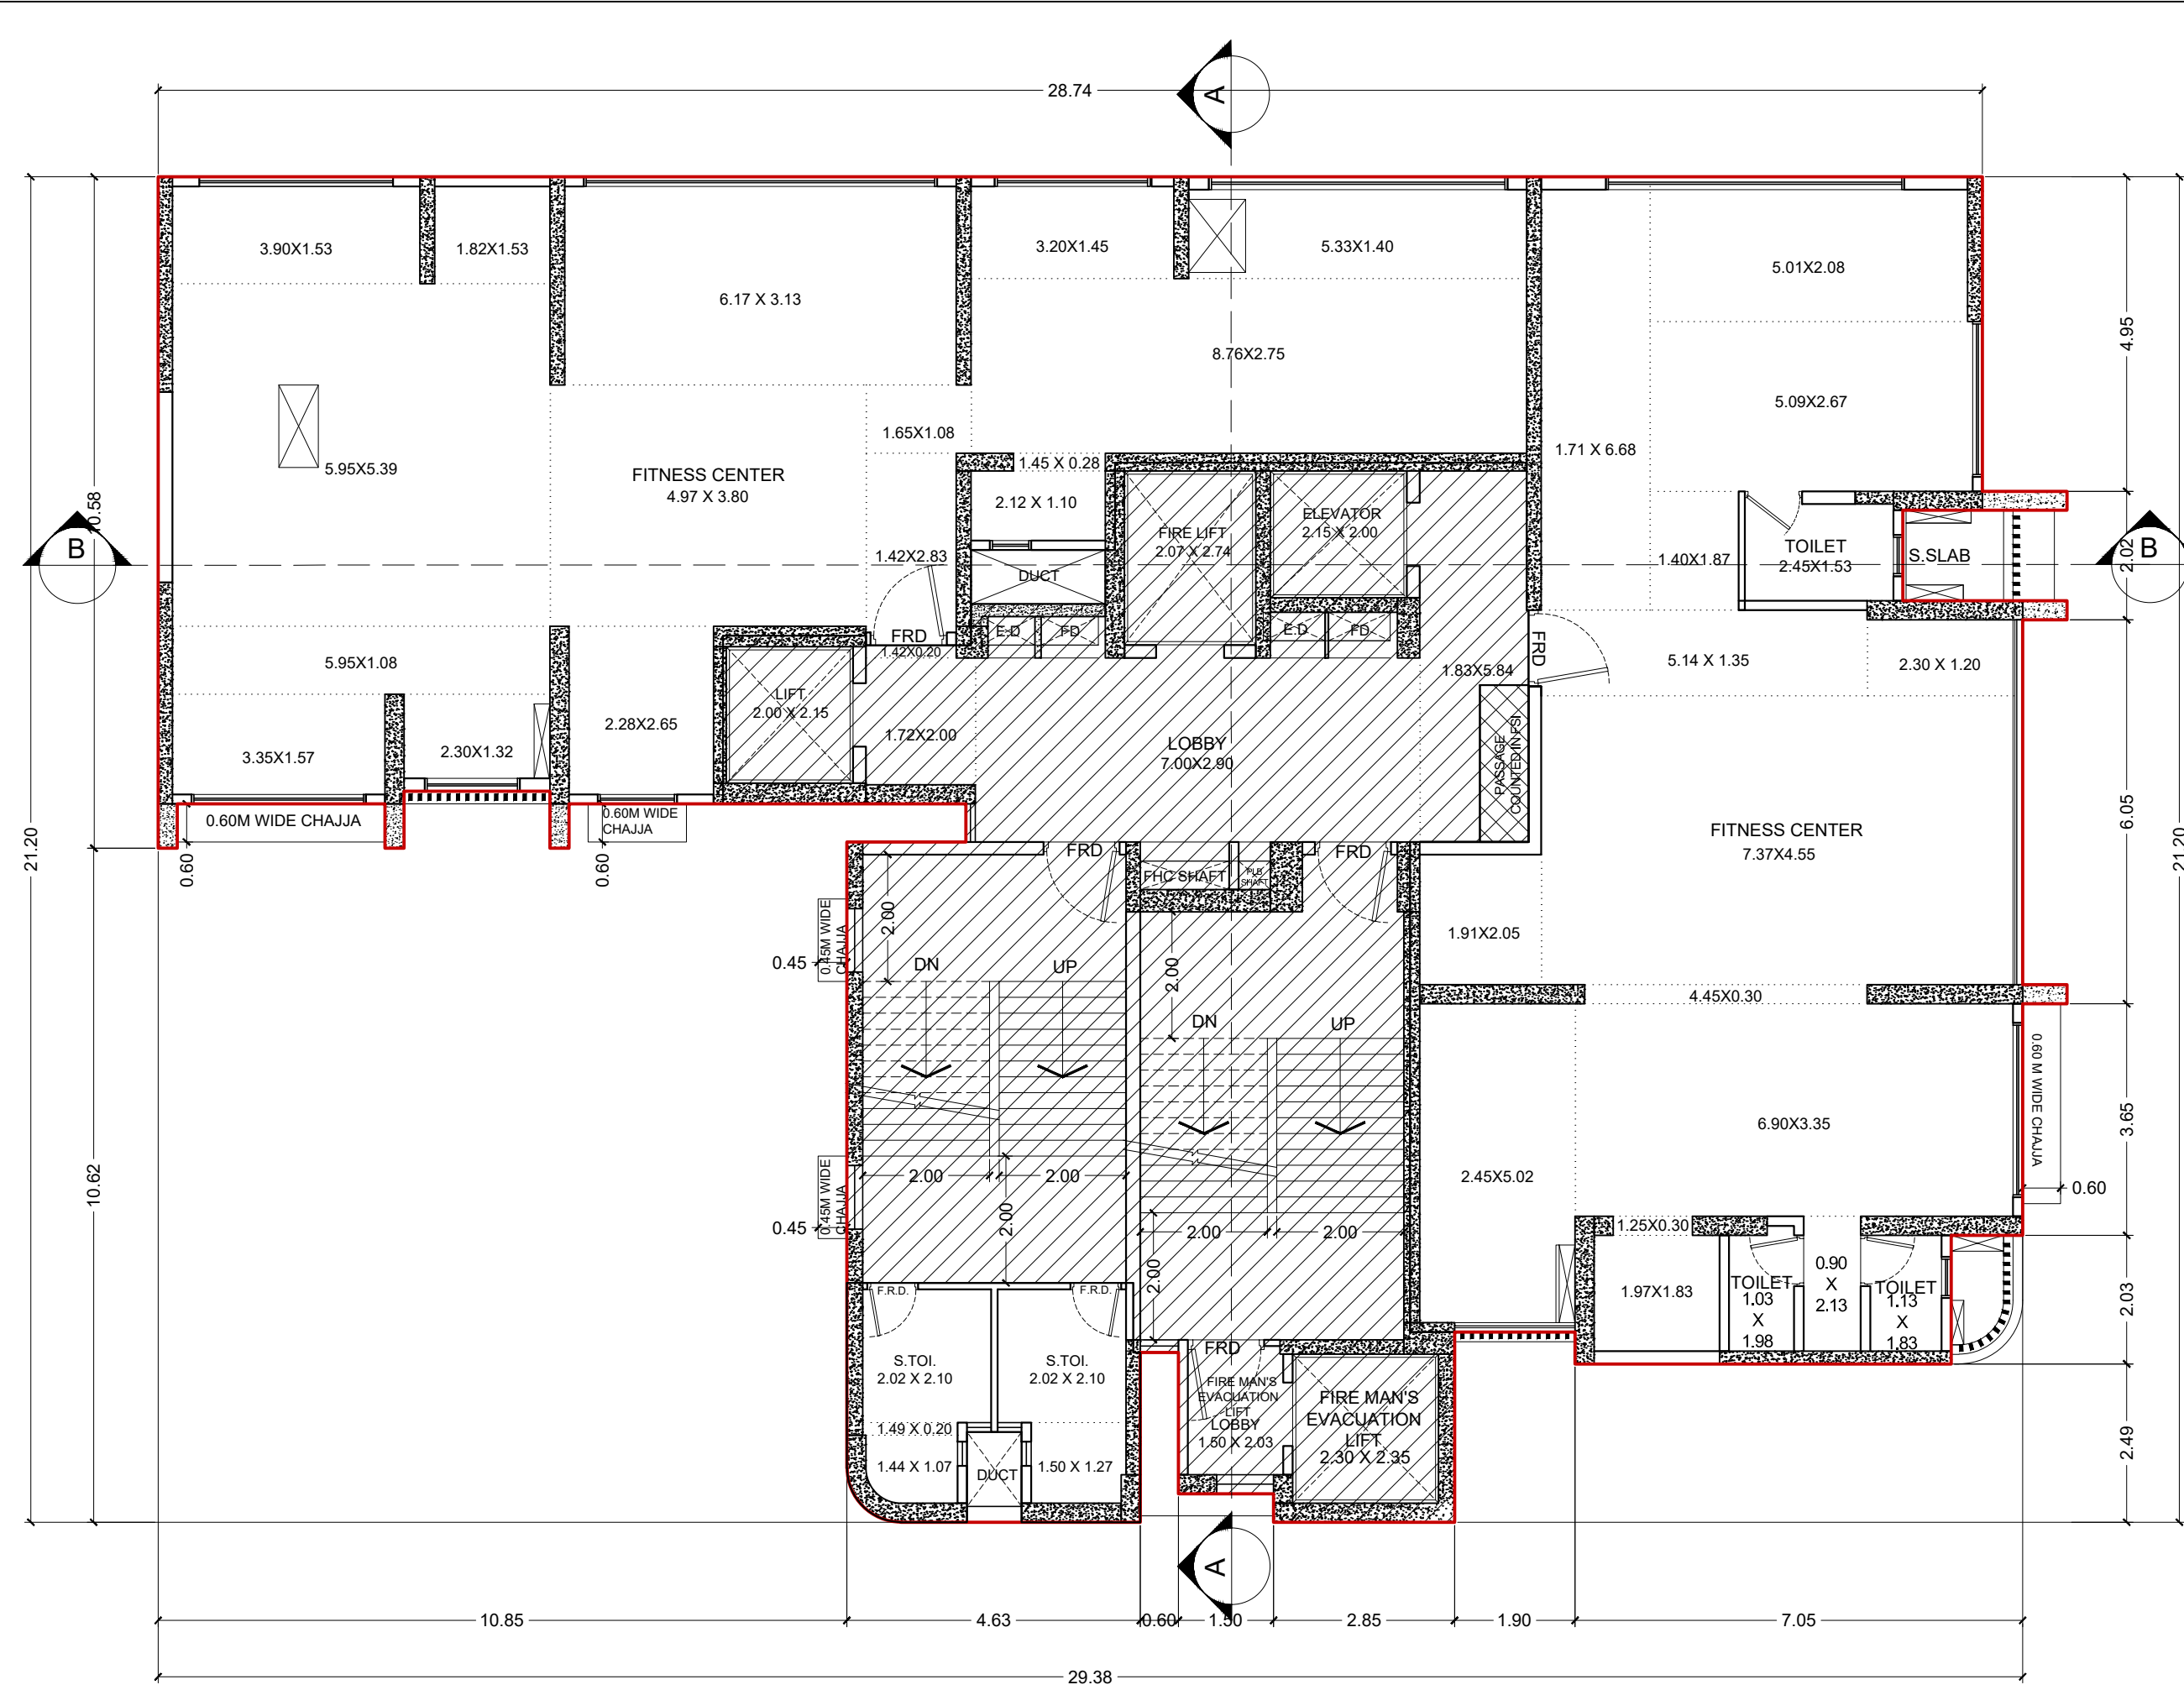

01 FIRST FLOOR PLAN
SCALE 1:100

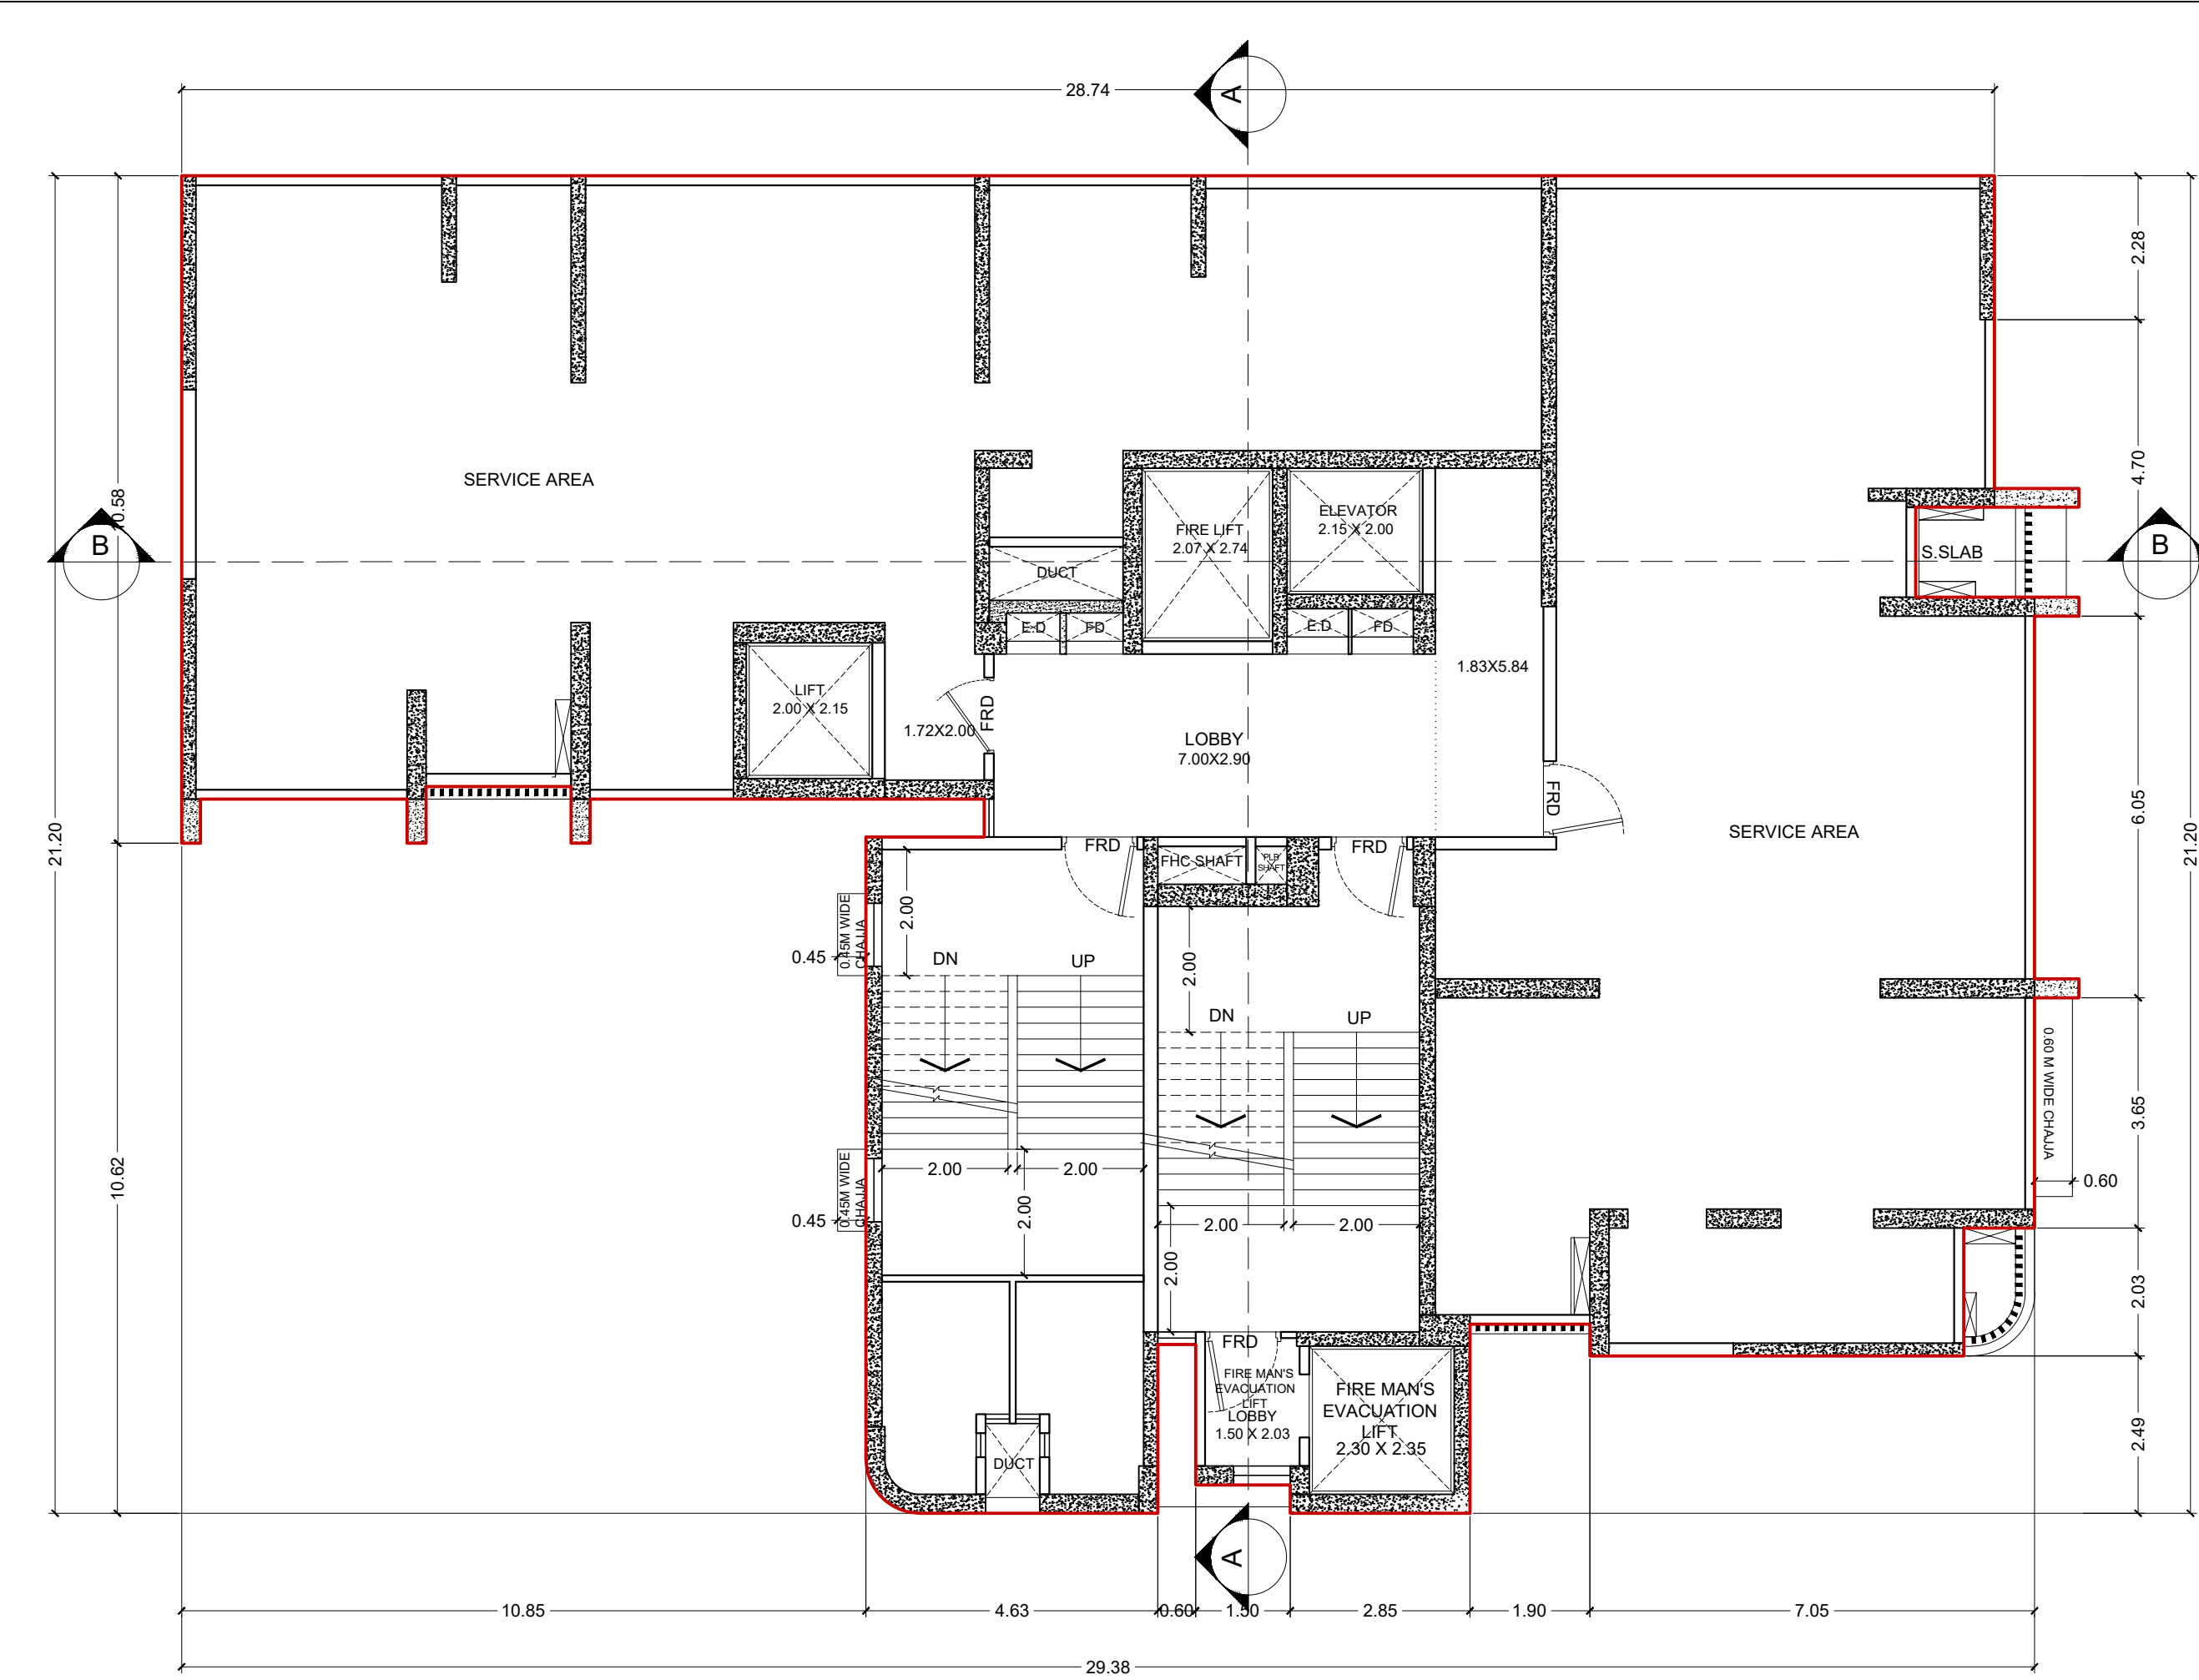

01 SERVICE FLOOR PLAN
SCALE 1:100

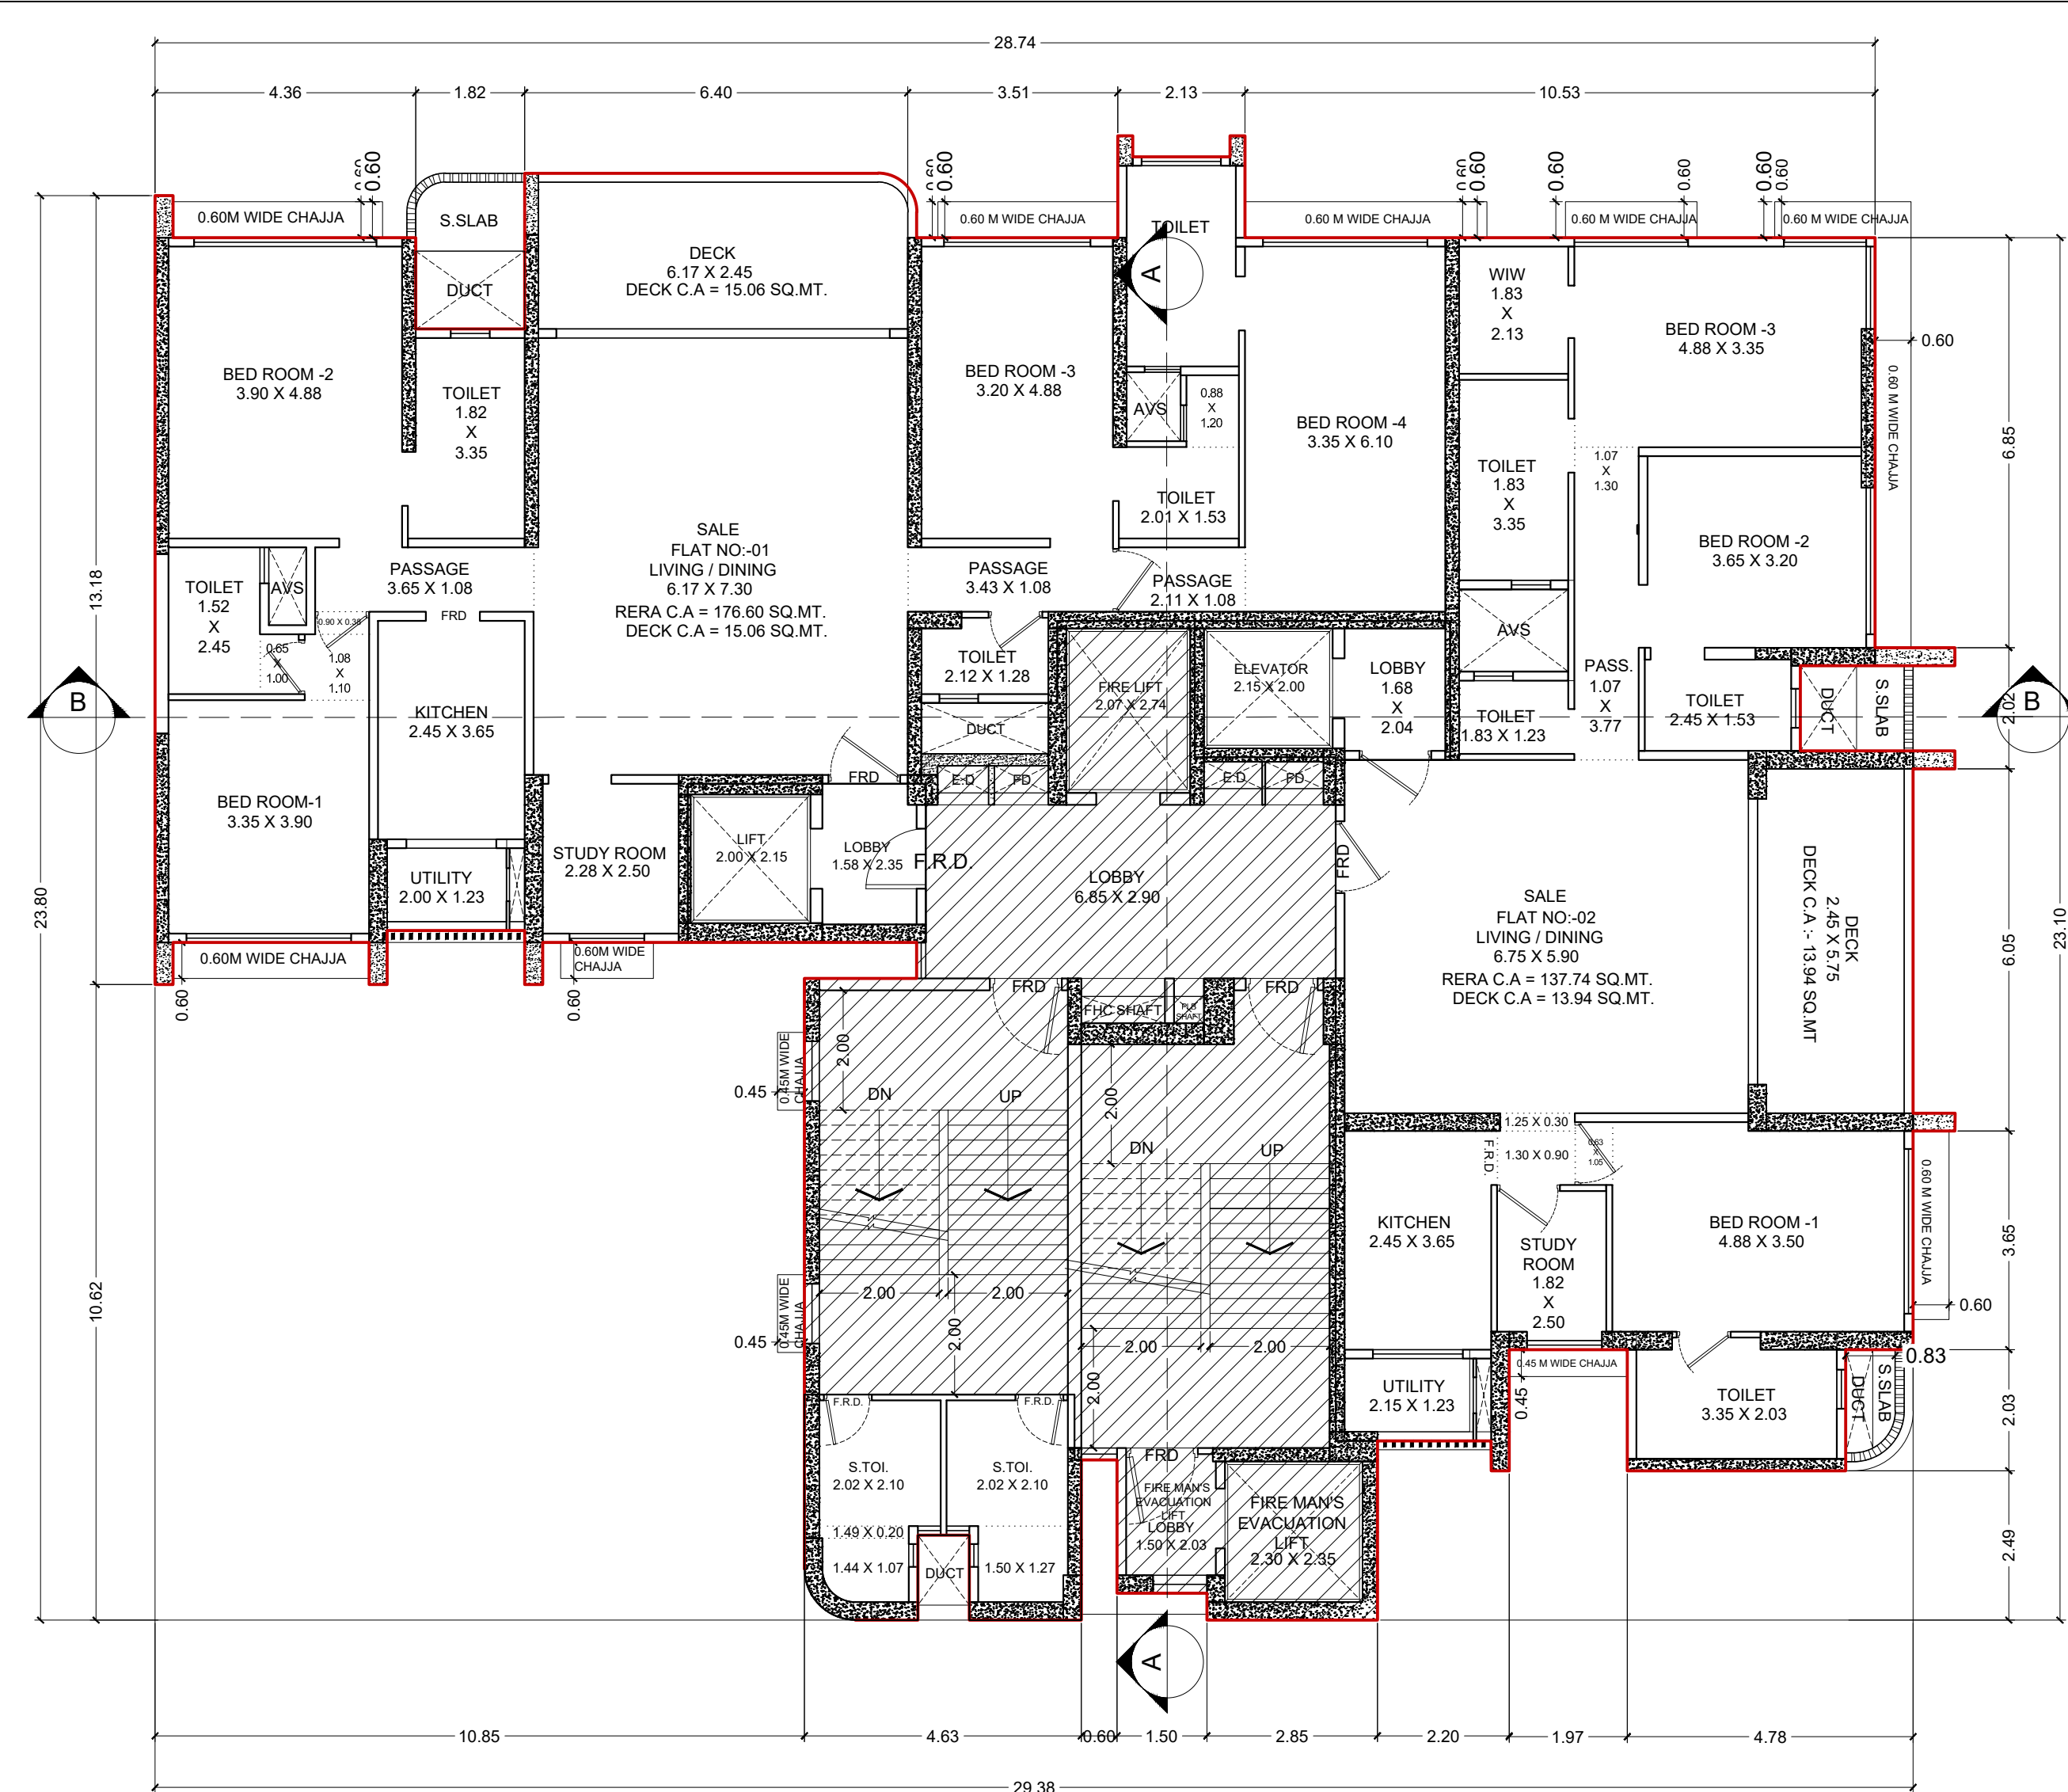

01 TYPICAL FLOOR PLAN
SCALE 1:100


BUILT UP AREA CALCULATION			
1	0.30	X 0.70	X 4 NOS = 0.84 SQ.MT.
2	4.36	X 1.53	X 1 NO = 6.64 SQ.MT.
3	3.88	X 10.25	X 1 NO = 39.72 SQ.MT.
4	2.30	X 10.05	X 1 NO = 23.12 SQ.MT.
5	2.73	X 2.65	X 1 NO = 7.22 SQ.MT.
6	6.63	X 1.35	X 1 NO = 8.95 SQ.MT.
7	8.90	X 7.78	X 1 NO = 69.20 SQ.MT.
8	6.55	X 0.43	X 1 NO = 2.78 SQ.MT.
9	12	X 6.55	X 0.85 X 1 NO = 2.13 SQ.MT.
10	12	X 5.94	X 0.85 X 1 NO = 1.92 SQ.MT.
11	29	X 0.92	X 0.19 X 1 NO = 0.12 SQ.MT.
12	1.01	X 6.40	X 1 NO = 6.46 SQ.MT.
13	0.25	X 0.35	X 2 NOS = 0.18 SQ.MT.
14	2.13	X 7.75	X 1 NO = 16.47 SQ.MT.
15	3.43	X 6.40	X 1 NO = 21.95 SQ.MT.
16	1.92	X 9.85	X 1 NO = 18.86 SQ.MT.
17	2.90	X 1.53	X 1 NO = 4.42 SQ.MT.
18	0.30	X 0.50	X 1 NO = 0.15 SQ.MT.
19	5.85	X 18.58	X 1 NO = 108.66 SQ.MT.
20	3.65	X 2.03	X 1 NO = 7.39 SQ.MT.
21	1.25	X 7.15	X 1 NO = 8.94 SQ.MT.
22	1.34	X 0.30	X 1 NO = 0.40 SQ.MT.
23	1.89	X 10.00	X 1 NO = 18.85 SQ.MT.
24	0.70	X 0.30	X 1 NO = 0.21 SQ.MT.
25	0.69	X 0.30	X 1 NO = 0.21 SQ.MT.
TOTAL ADDITION			= 375.79 SQ.MT. A

ADD SERVANT TOILET			
1	0.84	X 2.92	X 1 NO = 2.45 SQ.MT.
2	1.06	X 3.77	X 1 NO = 4.00 SQ.MT.
3	0.86	X 2.35	X 1 NO = 2.02 SQ.MT.
4	1.76	X 1.10	X 1 NO = 1.94 SQ.MT.
5	1.87	X 2.68	X 1 NO = 5.01 SQ.MT.
6	1.12	X 1.19	X 0.60 X 1 NO = 0.34 SQ.MT.
7	29	X 1.19	X 0.24 X 1 NO = 0.18 SQ.MT.
TOTAL ADDITION			= 15.94 SQ.MT. B
FREE SERVANT TOILET AREA 2.20 SQ.MT.(15.94+2.20) = 13.74 SQ.MT. C			
TOTAL TYPICAL FLOOR AREA (A+C)			= 389.53 SQ.MT.

BUILT UP AREA CALCULATION			
1	3.88	X 9.88	X 1 NO = 38.28 SQ.MT.
2	0.30	X 0.70	X 3 NOS = 0.63 SQ.MT.
3	2.30	X 9.68	X 1 NO = 22.26 SQ.MT.
4	2.73	X 9.88	X 1 NO = 26.92 SQ.MT.
5	2.25	X 7.23	X 1 NO = 16.27 SQ.MT.
6	1.66	X 7.38	X 1 NO = 12.21 SQ.MT.
7	2.27	X 5.88	X 1 NO = 13.35 SQ.MT.
8	6.49	X 4.50	X 1 NO = 29.21 SQ.MT.
9	7.18	X 5.25	X 1 NO = 37.72 SQ.MT.
10	1.34	X 0.30	X 1 NO = 0.40 SQ.MT.
11	5.93	X 1.58	X 1 NO = 9.34 SQ.MT.
12	0.70	X 0.30	X 2 NOS = 0.42 SQ.MT.
13	1.89	X 3.80	X 1 NO = 7.16 SQ.MT.
14	5.90	X 3.65	X 1 NO = 21.54 SQ.MT.
15	7.05	X 6.20	X 1 NO = 43.71 SQ.MT.
16	5.93	X 2.03	X 1 NO = 12.00 SQ.MT.
17	2.80	X 7.73	X 1 NO = 20.97 SQ.MT.
18	0.77	X 2.47	X 1 NO = 1.90 SQ.MT.
TOTAL ADDITION			= 313.39 SQ.MT. X
EXCESS FITNESS CENTER AREA COUNTED IN FSI (313.39 - 281.21) = 32.18 SQ.MT. X			

BUILT UP AREA CALCULATION			
1	0.94	X 2.92	X 1 NO = 2.45 SQ.MT.
2	1.06	X 3.77	X 1 NO = 4.00 SQ.MT.
3	0.86	X 2.35	X 1 NO = 2.02 SQ.MT.
4	1.76	X 1.10	X 1 NO = 1.94 SQ.MT.
5	1.87	X 2.68	X 1 NO = 5.01 SQ.MT.
6	1.12	X 1.19	X 0.60 X 1 NO = 0.34 SQ.MT.
7	29	X 1.19	X 0.24 X 1 NO = 0.18 SQ.MT.
TOTAL ADDITION			= 15.94 SQ.MT. D
FREE SERVANT TOILET AREA 2.20 SQ.MT.(15.94+2.20) = 13.74 SQ.MT. E			

01 1ST FLOOR SERVANT TOILET AREA DIAGRAM
SCALE 1:100

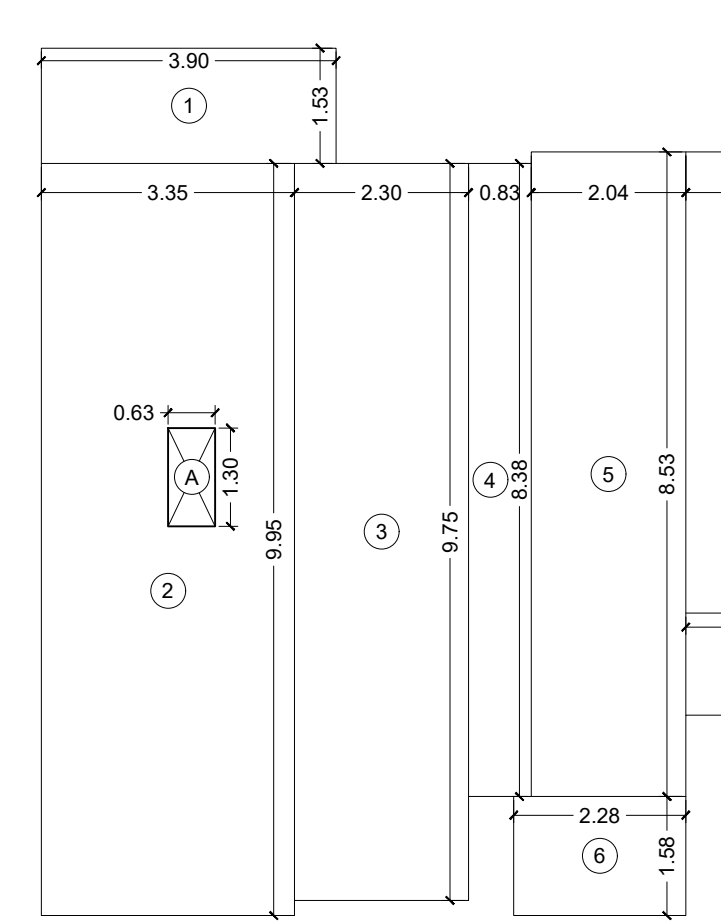


RERA CARPET AREA DIAGRAM
FLOOR - 3RD TO 6TH, 8TH TO 13TH, 15TH TO 20TH, 22ND TO 27TH & 29TH TO 35TH FLOOR FLOOR
FLAT NO - 301 TO 601, 801 TO 1301, 1501 TO 2001, 2201 TO 2701 & 2901 TO 3501 FLOOR


RERA CARPET AREA CALCULATION			
1	3.90	X 1.53	X 1 NO = 5.95 SQ.MT.
2	3.35	X 9.95	X 1 NO = 33.33 SQ.MT.
3	2.30	X 9.75	X 1 NO = 22.43 SQ.MT.
4	0.83	X 8.38	X 1 NO = 6.95 SQ.MT.
5	2.05	X 8.53	X 1 NO = 17.43 SQ.MT.
6	2.28	X 1.58	X 1 NO = 3.58 SQ.MT.
7	3.53	X 6.10	X 1 NO = 21.50 SQ.MT.
8	3.83	X 1.35	X 1 NO = 5.16 SQ.MT.
9	1.20	X 0.15	X 1 NO = 0.18 SQ.MT.
10	2.65	X 5.95	X 1 NO = 15.77 SQ.MT.
11	1.83	X 1.35	X 1 NO = 2.46 SQ.MT.
12	5.26	X 1.53	X 1 NO = 8.01 SQ.MT.
13	3.14	X 4.58	X 1 NO = 14.34 SQ.MT.
14	3.50	X 6.10	X 1 NO = 21.36 SQ.MT.
TOTAL ADDITION			= 178.45 SQ.MT. X

DEDUCTIONS			
A	0.63	X 1.30	X 1 NO = 0.81 SQ.MT.
B	0.90	X 1.15	X 1 NO = 1.04 SQ.MT.
TOTAL DEDUCTION			= 1.85 SQ.MT. Y1
TOTAL BUILT UP AREA (X - Y1) = 176.60 SQ.MT. X1			

RERA CARPET AREA CALCULATION			
1	6.80	X 5.58	X 1 NO = 37.91 SQ.MT.
2	4.88	X 1.13	X 1 NO = 5.48 SQ.MT.
3	3.63	X 0.55	X 1 NO = 2.00 SQ.MT.
4	5.55	X 1.18	X 1 NO = 6.52 SQ.MT.
5	4.84	X 0.80	X 1 NO = 3.87 SQ.MT.
6	4.99	X 4.78	X 1 NO = 23.80 SQ.MT.
7	1.92	X 1.03	X 1 NO = 1.98 SQ.MT.
8	2.07	X 1.20	X 1 NO = 2.48 SQ.MT.
9	1.92	X 3.20	X 1 NO = 6.13 SQ.MT.
10	2.45	X 4.43	X 1 NO = 10.84 SQ.MT.
11	2.09	X 1.38	X 1 NO = 2.88 SQ.MT.
12	2.03	X 4.28	X 1 NO = 8.66 SQ.MT.
13	2.28	X 4.13	X 1 NO = 9.38 SQ.MT.
14	1.48	X 3.35	X 1 NO = 4.94 SQ.MT.
15	1.12	X 3.35	X 1 NO = 3.76 SQ.MT.
16	3.35	X 2.13	X 1 NO = 7.13 SQ.MT.
TOTAL ADDITION			= 137.74 SQ.MT. X

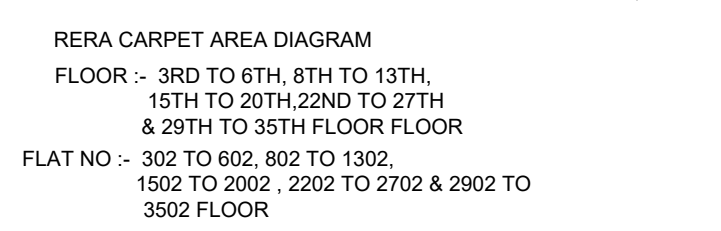

RERA CARPET AREA DIAGRAM
FLOOR - 3RD TO 6TH, 8TH TO 13TH, 15TH TO 20TH, 22ND TO 27TH & 29TH TO 35TH FLOOR FLOOR
FLAT NO - 302 TO 602, 802 TO 1302, 1502 TO 2002, 2202 TO 2702 & 2902 TO 3502 FLOOR

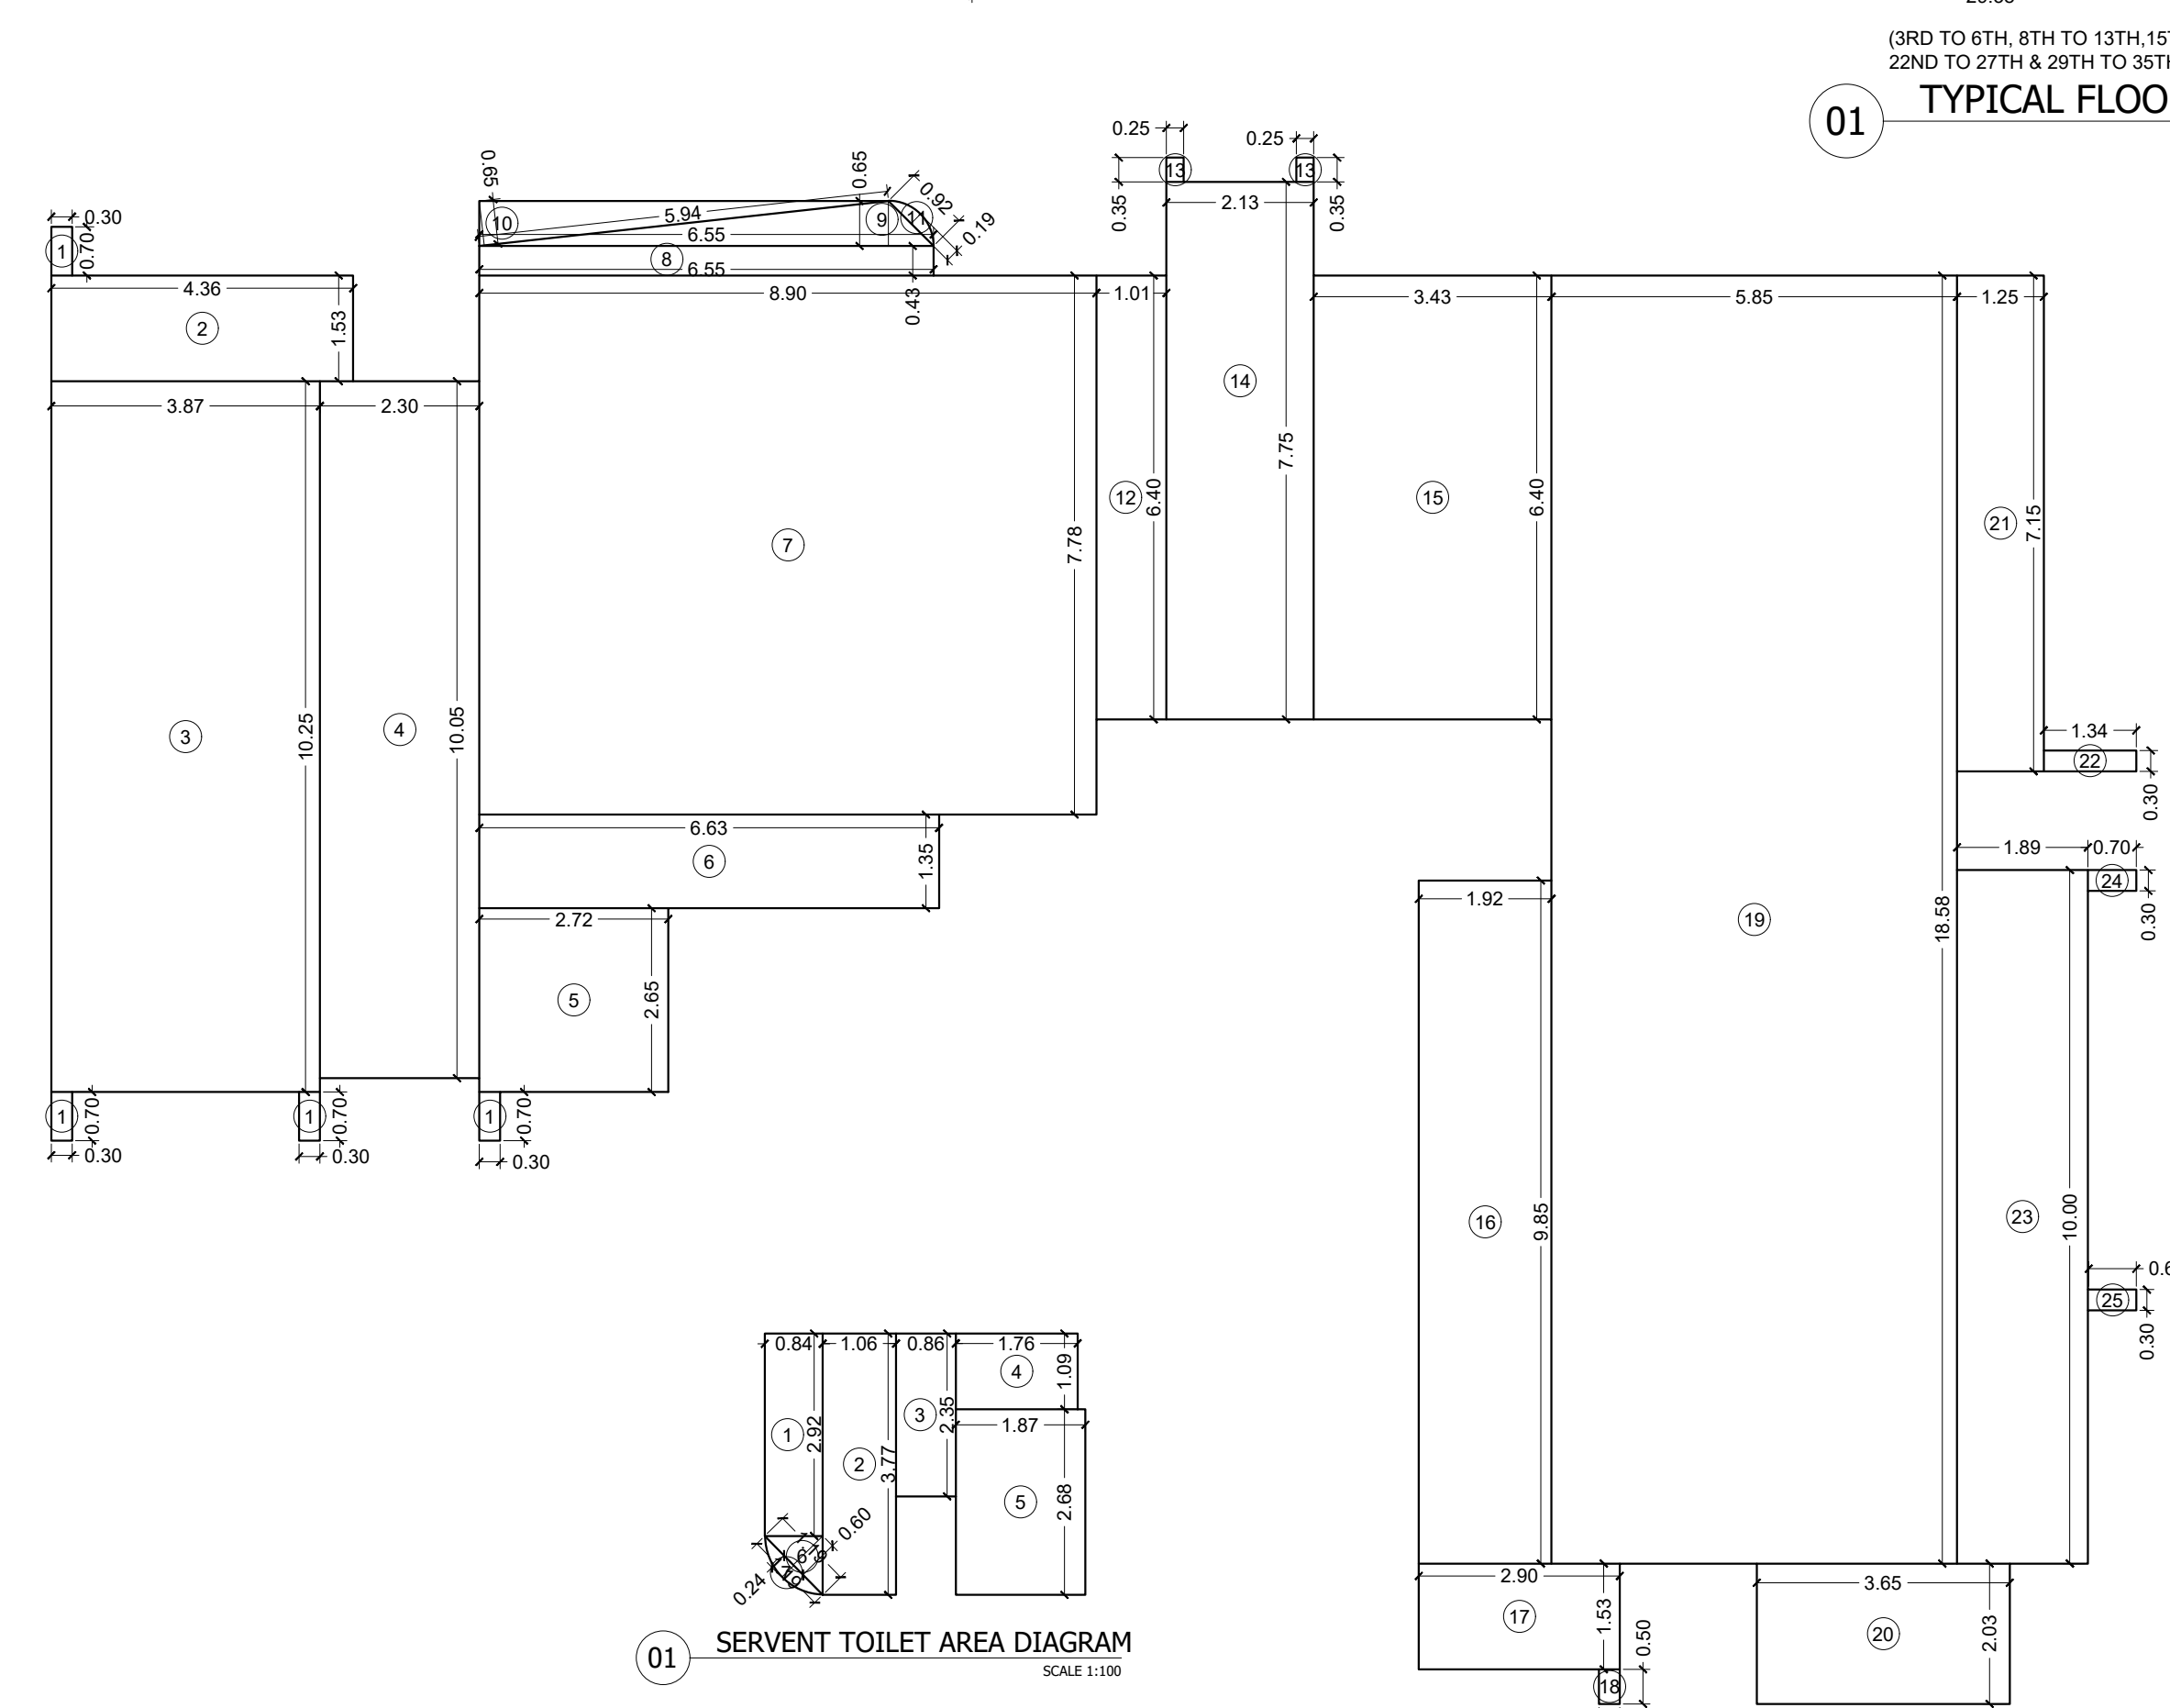

01 TYPICAL FLOOR AREA DIAGRAM
(3RD TO 6TH, 8TH TO 13TH, 15TH TO 20TH, 22ND TO 27TH & 29TH TO 35TH FLOOR)
SCALE 1:100