


PENT HOUSE NO.02 (WING A)		
LIVING A	3.56 x 3.43	= (15.41) SQ.M
	3.29 x 4.01	= (13.19) SQ.M
DINING	3.06 x 4.18	= (12.79) SQ.M
	3.20 x 4.49	= (14.37) SQ.M
KITCHEN	1.30 x 2.44	= (3.17) SQ.M
	3.18 x 2.61	= (8.33) SQ.M
BED RM1	3.56 x 3.05	= (10.88) SQ.M
BED RM2	3.25 x 2.44	= (7.92) SQ.M
	3.20 x 1.49	= (4.77) SQ.M
BED RM3	3.25 x 2.44	= (7.93) SQ.M
	3.20 x 1.49	= (4.77) SQ.M
TOILET 1	2.29 x 1.42	= (3.25) SQ.M
TOILET 2	1.52 x 2.44 x 2	= (7.42) SQ.M
PASS.	1.81 x 1.42	= (2.57) SQ.M
	0.93 x 2.47	= (2.34) SQ.M
PASS.	8.35 x 1.80	= (15.03) SQ.M
	2.47 x 1.14	= (2.82) SQ.M
	0.75 x 0.89	= (0.74) SQ.M
TOILET 1	0.85 x 2.24 x 2	= (3.81) SQ.M
	1.13 x 2.44 x 2	= (5.51) SQ.M
BED RM.	3.53 x 2.16 x 2	= (15.42) SQ.M
	0.93 x 2.47 x 2	= (4.68) SQ.M
	0.90 x 0.78 x 2	= (1.37) SQ.M
	0.46 x 0.81 x 2	= (0.56) SQ.M
	0.46 x 0.81 x 2	= (0.56) SQ.M
DOOR JAM	1.05 x 0.10 x 1.3	= (0.47) SQ.M
	0.91 x 0.10 x 1.4	= (0.38) SQ.M
DOOR JAM	0.76 x 0.10 x 0.35	= (0.38) SQ.M
		= (180.84) SQ.M

PENT HOUSE NO.02 (NORTH - A)	
LIVING R	3,50.01 3.21 = 10.92 SQ.M
DINING R	2,44.82 2.97 = 7.25 SQ.M
	1,56.31 3.00 = 14.71 SQ.M
KITCHEN	2,74.37 3.75 = 10.92 SQ.M
BED ROOM	3,05.55 3.56 = 10.88 SQ.M
STUDY ROOM	2,16.71 2.87 = 8.75 SQ.M
BED RM 1	1,10.97 3.50 = 12.62 SQ.M
	0.23 1.15 = 0.26 SQ.M
TOILET 1	1,37.70 2.29 = 3.14 SQ.M
TOILET 2	2,44.11 2.61 = 6.36 SQ.M
PASS.	2,17.75 1.15 = 2.50 SQ.M
BED RMK 2	1,04.77 3.59 = 14.72 SQ.M
	0.23 1.15 = 0.26 SQ.M
TOILET 1	1,83.27 2.29 = 4.19 SQ.M
TOILET 2	2,44.81 2.61 = 3.83 SQ.M
MASTER BED	6,17.80 1.80 = 9.87 SQ.M
	0.48 1.15 = 0.53 SQ.M
	0.48 1.14 = 0.53 SQ.M
W.C	0.48 1.01 = 0.48 SQ.M
PODIUM RM	2,00.12 1.32 = 2.64 SQ.M
	1.80 1.11 = 2.05 SQ.M
PASS.	1,14.15 1.15 = 1.31 SQ.M
DOOR JAM 1	1.05 0.15 0.12 = 0.32 SQ.M
DOOR JAM 2	0.91 0.10 0.13 = 0.27 SQ.M
DOOR JAM 3	0.76 0.10 0.14 = 0.30 SQ.M
DOOR JAM 4	1.15 0.15 0.11 = 0.37 SQ.M
TOTAL	136.46 SQ.M

FOR SALE UNIT NO.01 & 04			
LIVING	2.59 x 3.05	=	7.90 SQ.M
DINING	3.35 x 3.18	=	10.65 SQ.M
KITCHEN	2.44 x 3.35	=	8.17 SQ.M
STUDY RM.	2.44 x 2.63	=	6.42 SQ.M
BED RM.1	3.05 x 3.95	=	12.05 SQ.M
BED RM.2	4.10 x 3.51	=	14.39 SQ.M
TILET 1	1.37 x 2.29	=	3.14 SQ.M
TILET 2	2.44 x 1.37	=	3.34 SQ.M
PASS.	1.09 x 1.42	=	1.55 SQ.M
DOOR JAM	1.03 x 0.15	=	0.15 SQ.M
DOOR JAM	0.91 x 0.15	=	0.35 SQ.M
DOOR JAM	0.78 x 0.15	=	0.23 SQ.M
TOTAL			= 65.20 SQ.M

FOR SALE UNIT NO.02 & 03		
LIVING	3.35 x 4.25	= 14.17 SQ.M
DINING	1.37 x 2.54	= 3.48 SQ.M
KITCHEN	3.20 x 2.44	= 7.81 SQ.M
BED RM.1	3.96 x 3.65	= 12.08 SQ.M
BED RM.2	3.25 x 2.44	= 7.93 SQ.M
	3.26 x 0.91	= 2.91 SQ.M
TOILET 1	2.25 x 1.42	= 3.25 SQ.M
TOILET 2	1.52 x 2.44	= 3.71 SQ.M
PASS.	1.09 x 1.42	= 1.55 SQ.M
DOOR JAM	1.05 x 0.15	= 0.16 SQ.M
DOOR JAM	0.91 x 0.10	= 0.18 SQ.M
DOOR JAM	0.78 x 0.10	= 0.15 SQ.M
DOOR JAM	1.04 x 0.15	= 0.16 SQ.M
TOTAL		= 57.54 SQ.M

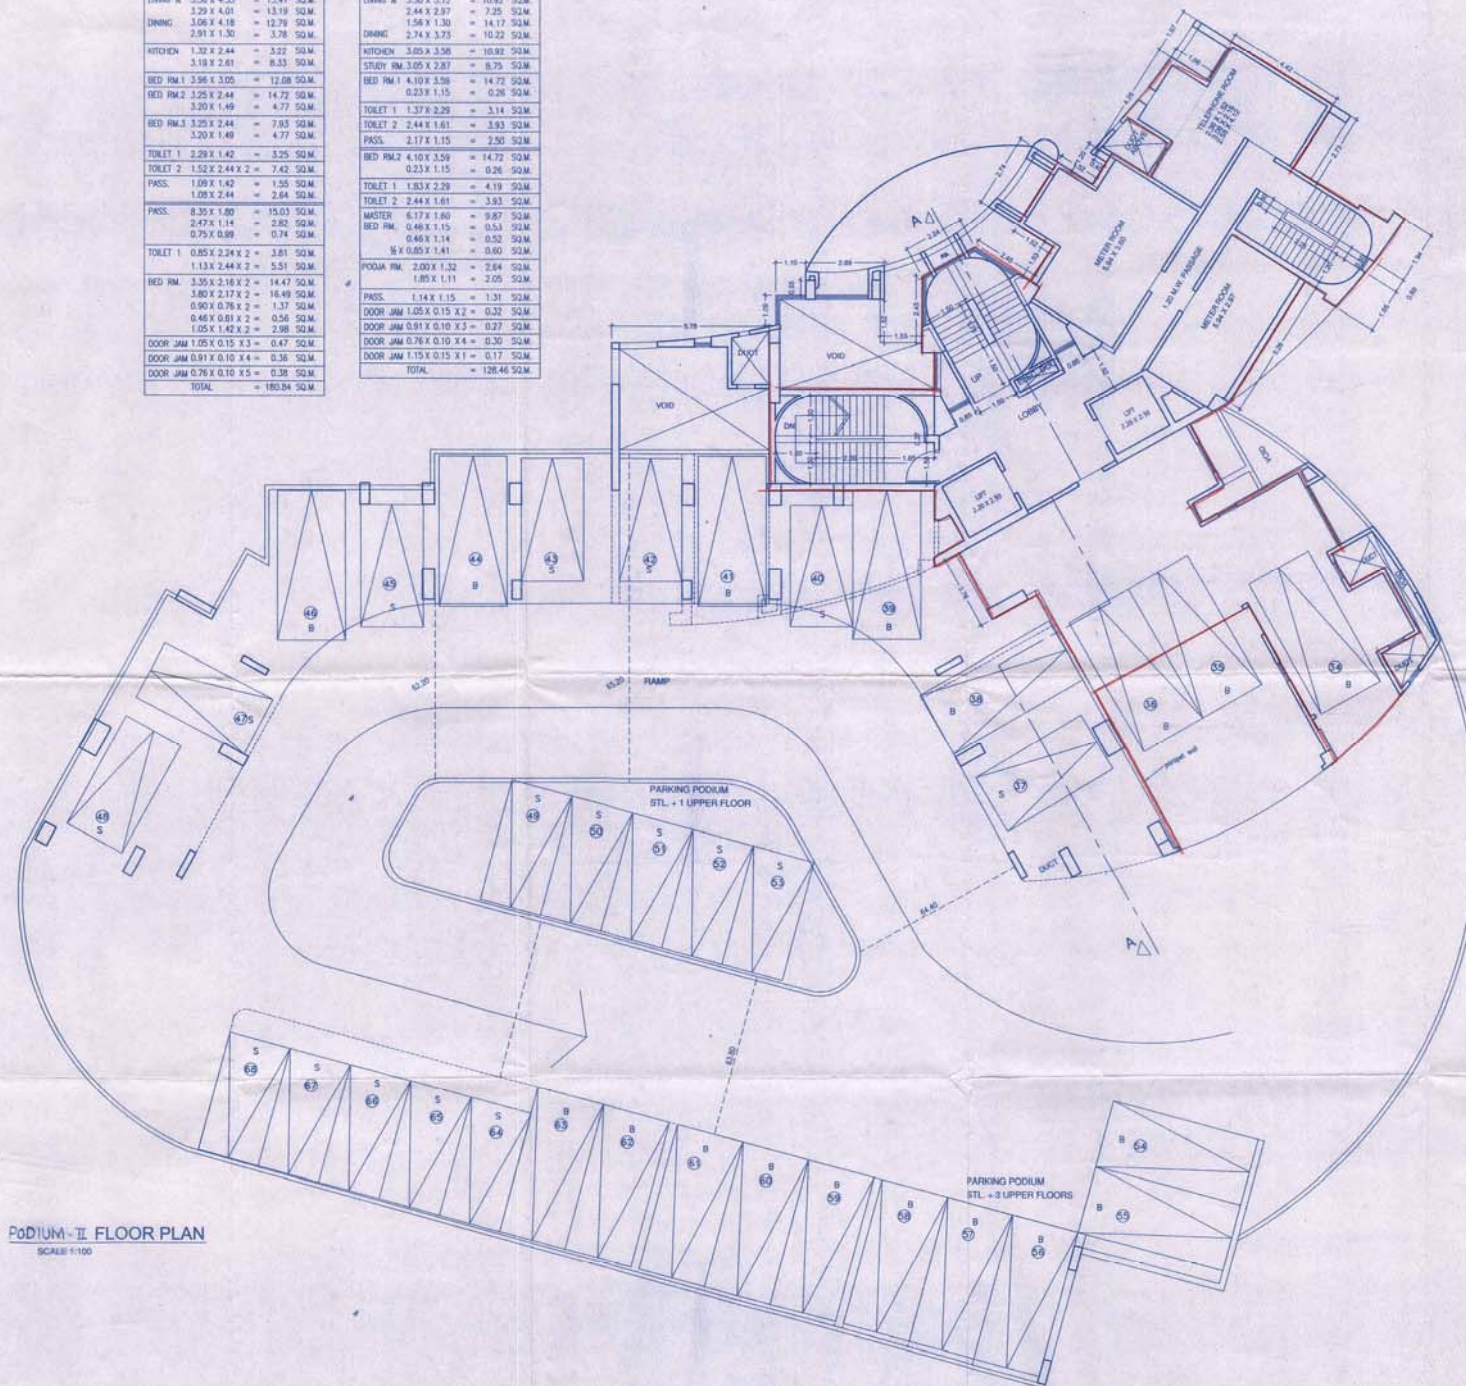

PROFORMA " B "
CONTENTS OF SHEET

FIRST FLOOR PLAN
CARPET AREA STATEMENTS

STAMP OF DATE OF APPROVAL OF PLANS

STAMP OF DATE OF RECEIPT OF PLANS

DESCRIPTION OF PROPOSAL & PROPERTY

PROPOSED SALE BUILDING ON PLOT BEARING C.T.S. NO 102, 1 TO 81.
OF VILLAGE PAHADI OREGON (E), TAL. BORIVALI.

NAME OF THE OWNER

LUCKY DEVELOPERS

JOB NO.	DATE	ORG. NO.	SCALE	DRAWN BY	CHECKED BY
---------	------	----------	-------	----------	------------

R	03/08/09	02	AS SHOWN	PRATIMA	
---	----------	----	----------	---------	--

NAME, ADDRESS & SIGN OF ARCHITECTS

GRIHA RACHANA
ARCHITECTS & INTERIOR DESIGNERS

1244, BLDG. NO.48, SUPRABHAT CHS.,
GANDHI NAGAR, OPP. MHADA,
BANDRA (E), MUMBAI - 400 051
TELE. 65232605/65232640