



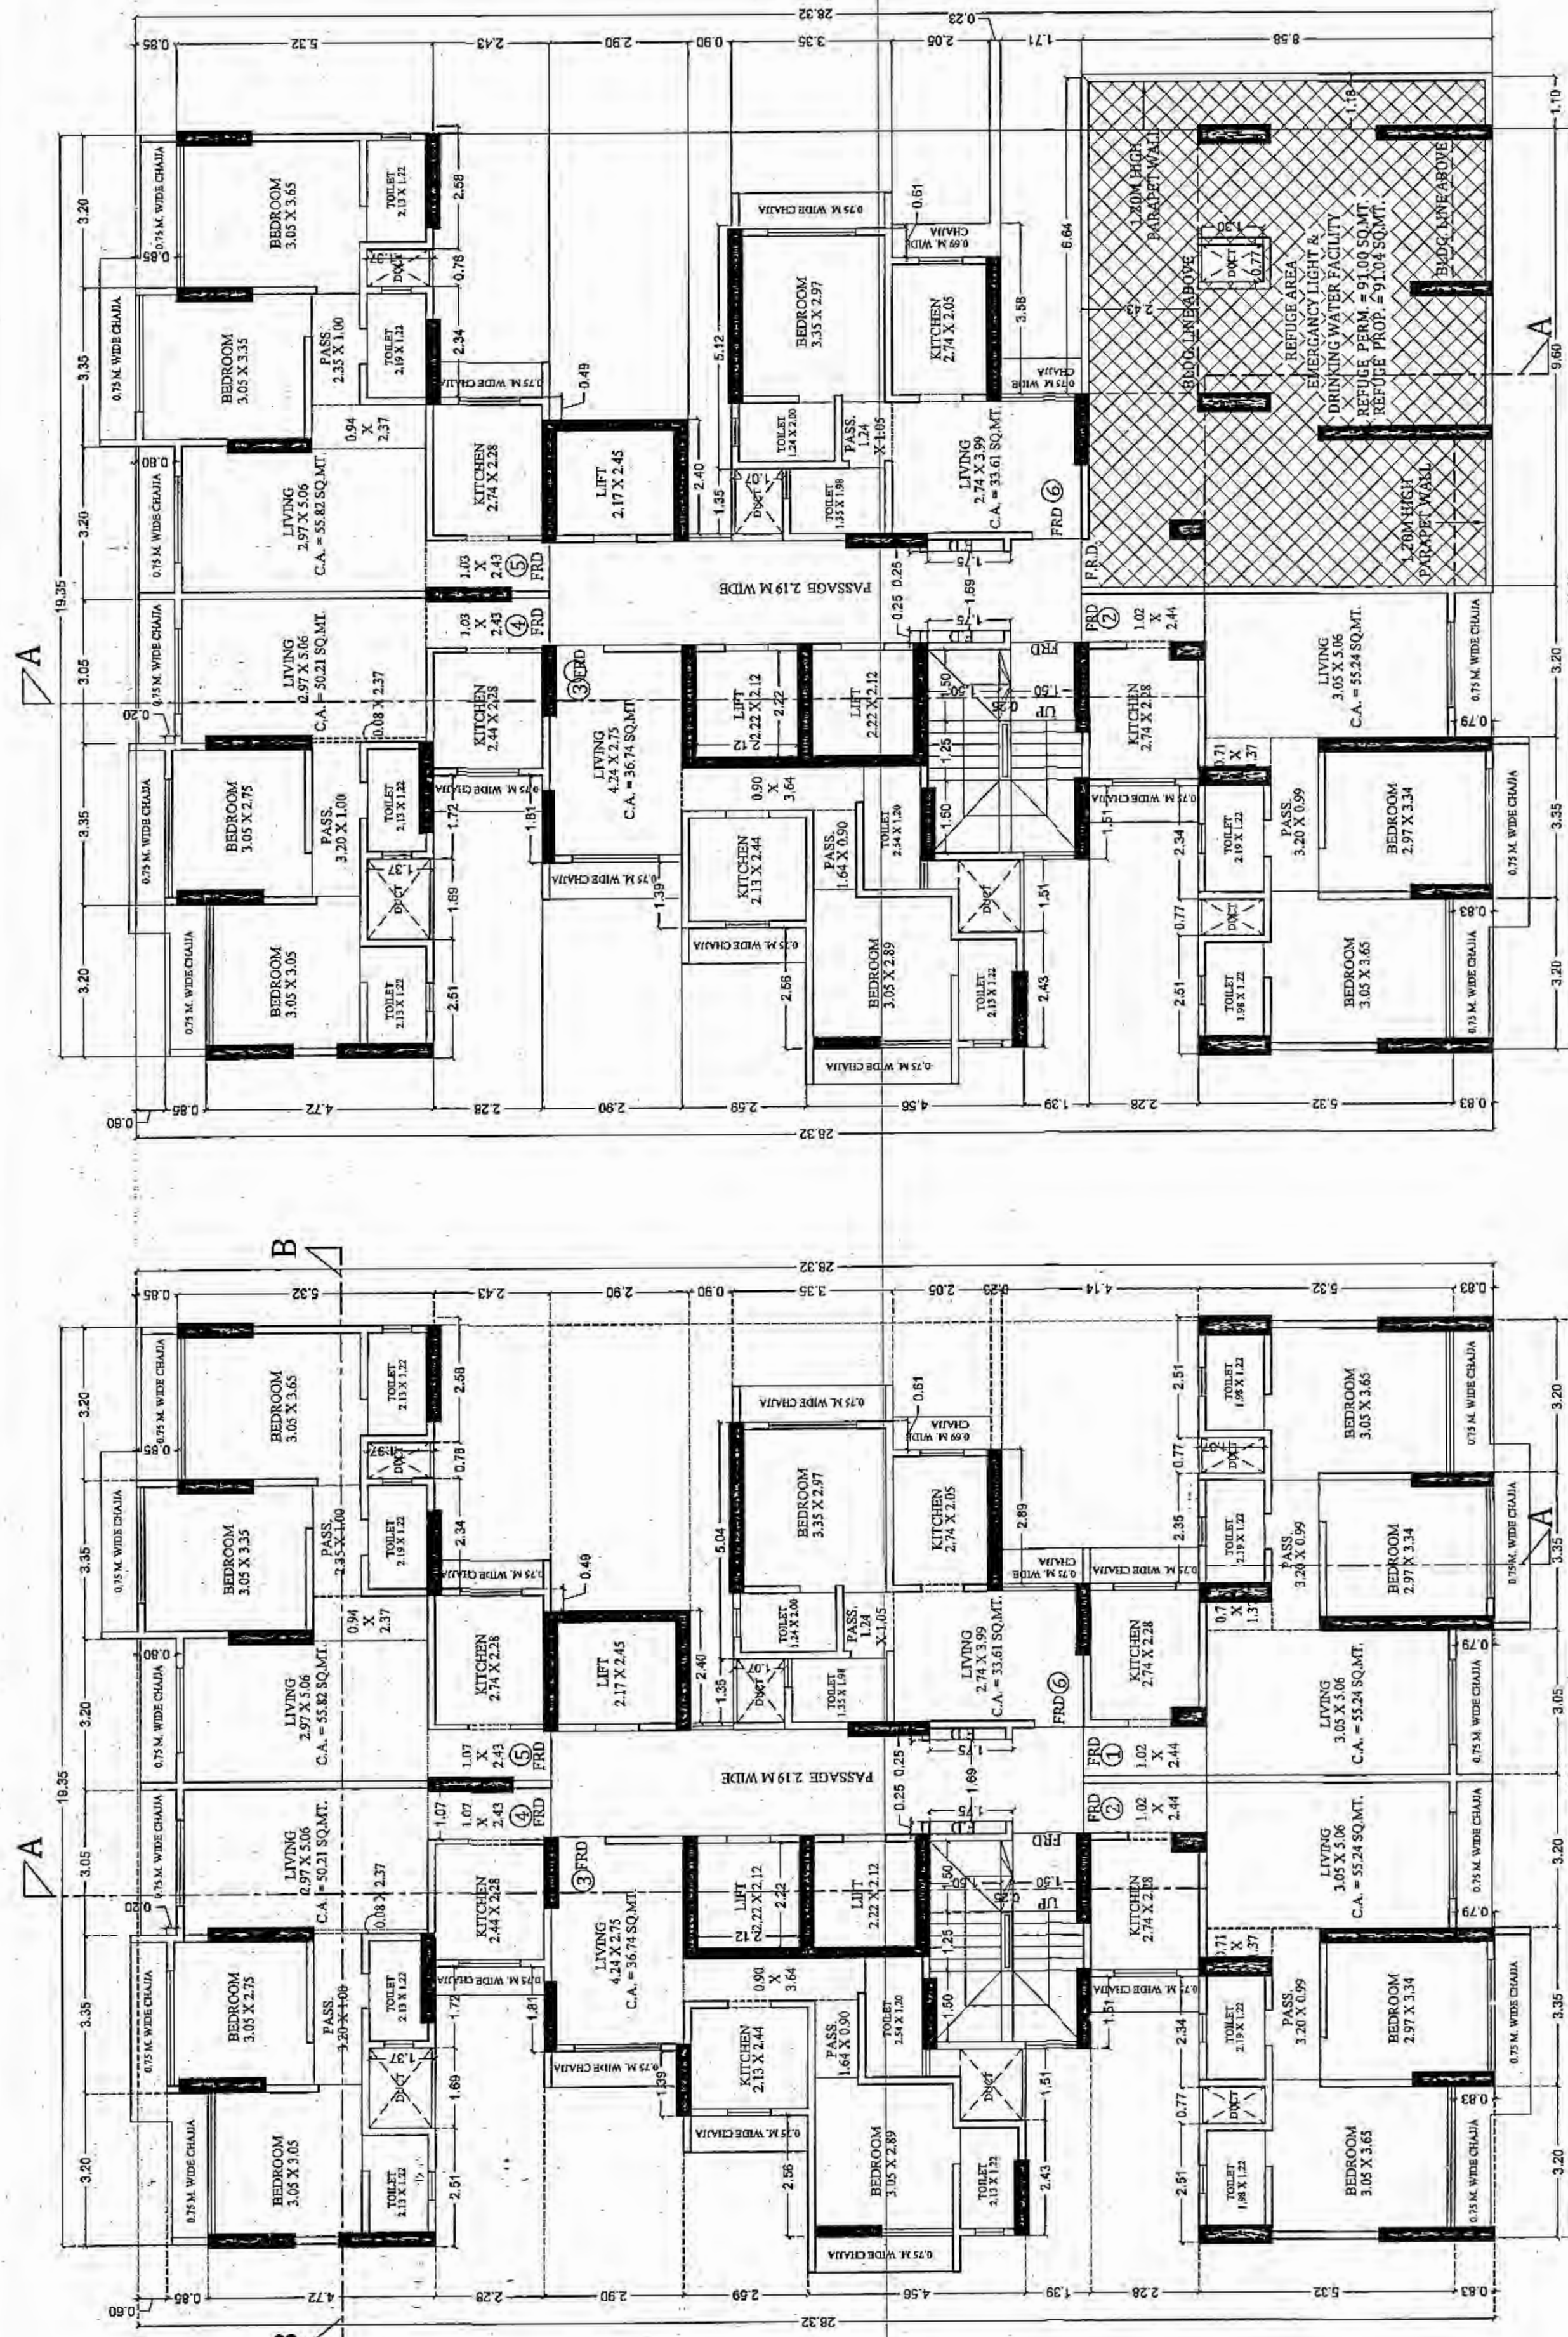

TYPICAL (3RD TO 7TH, 9TH TO 14TH, 16TH TO 21ST & 23RD)
FLOOR PLAN SCALE 1:100

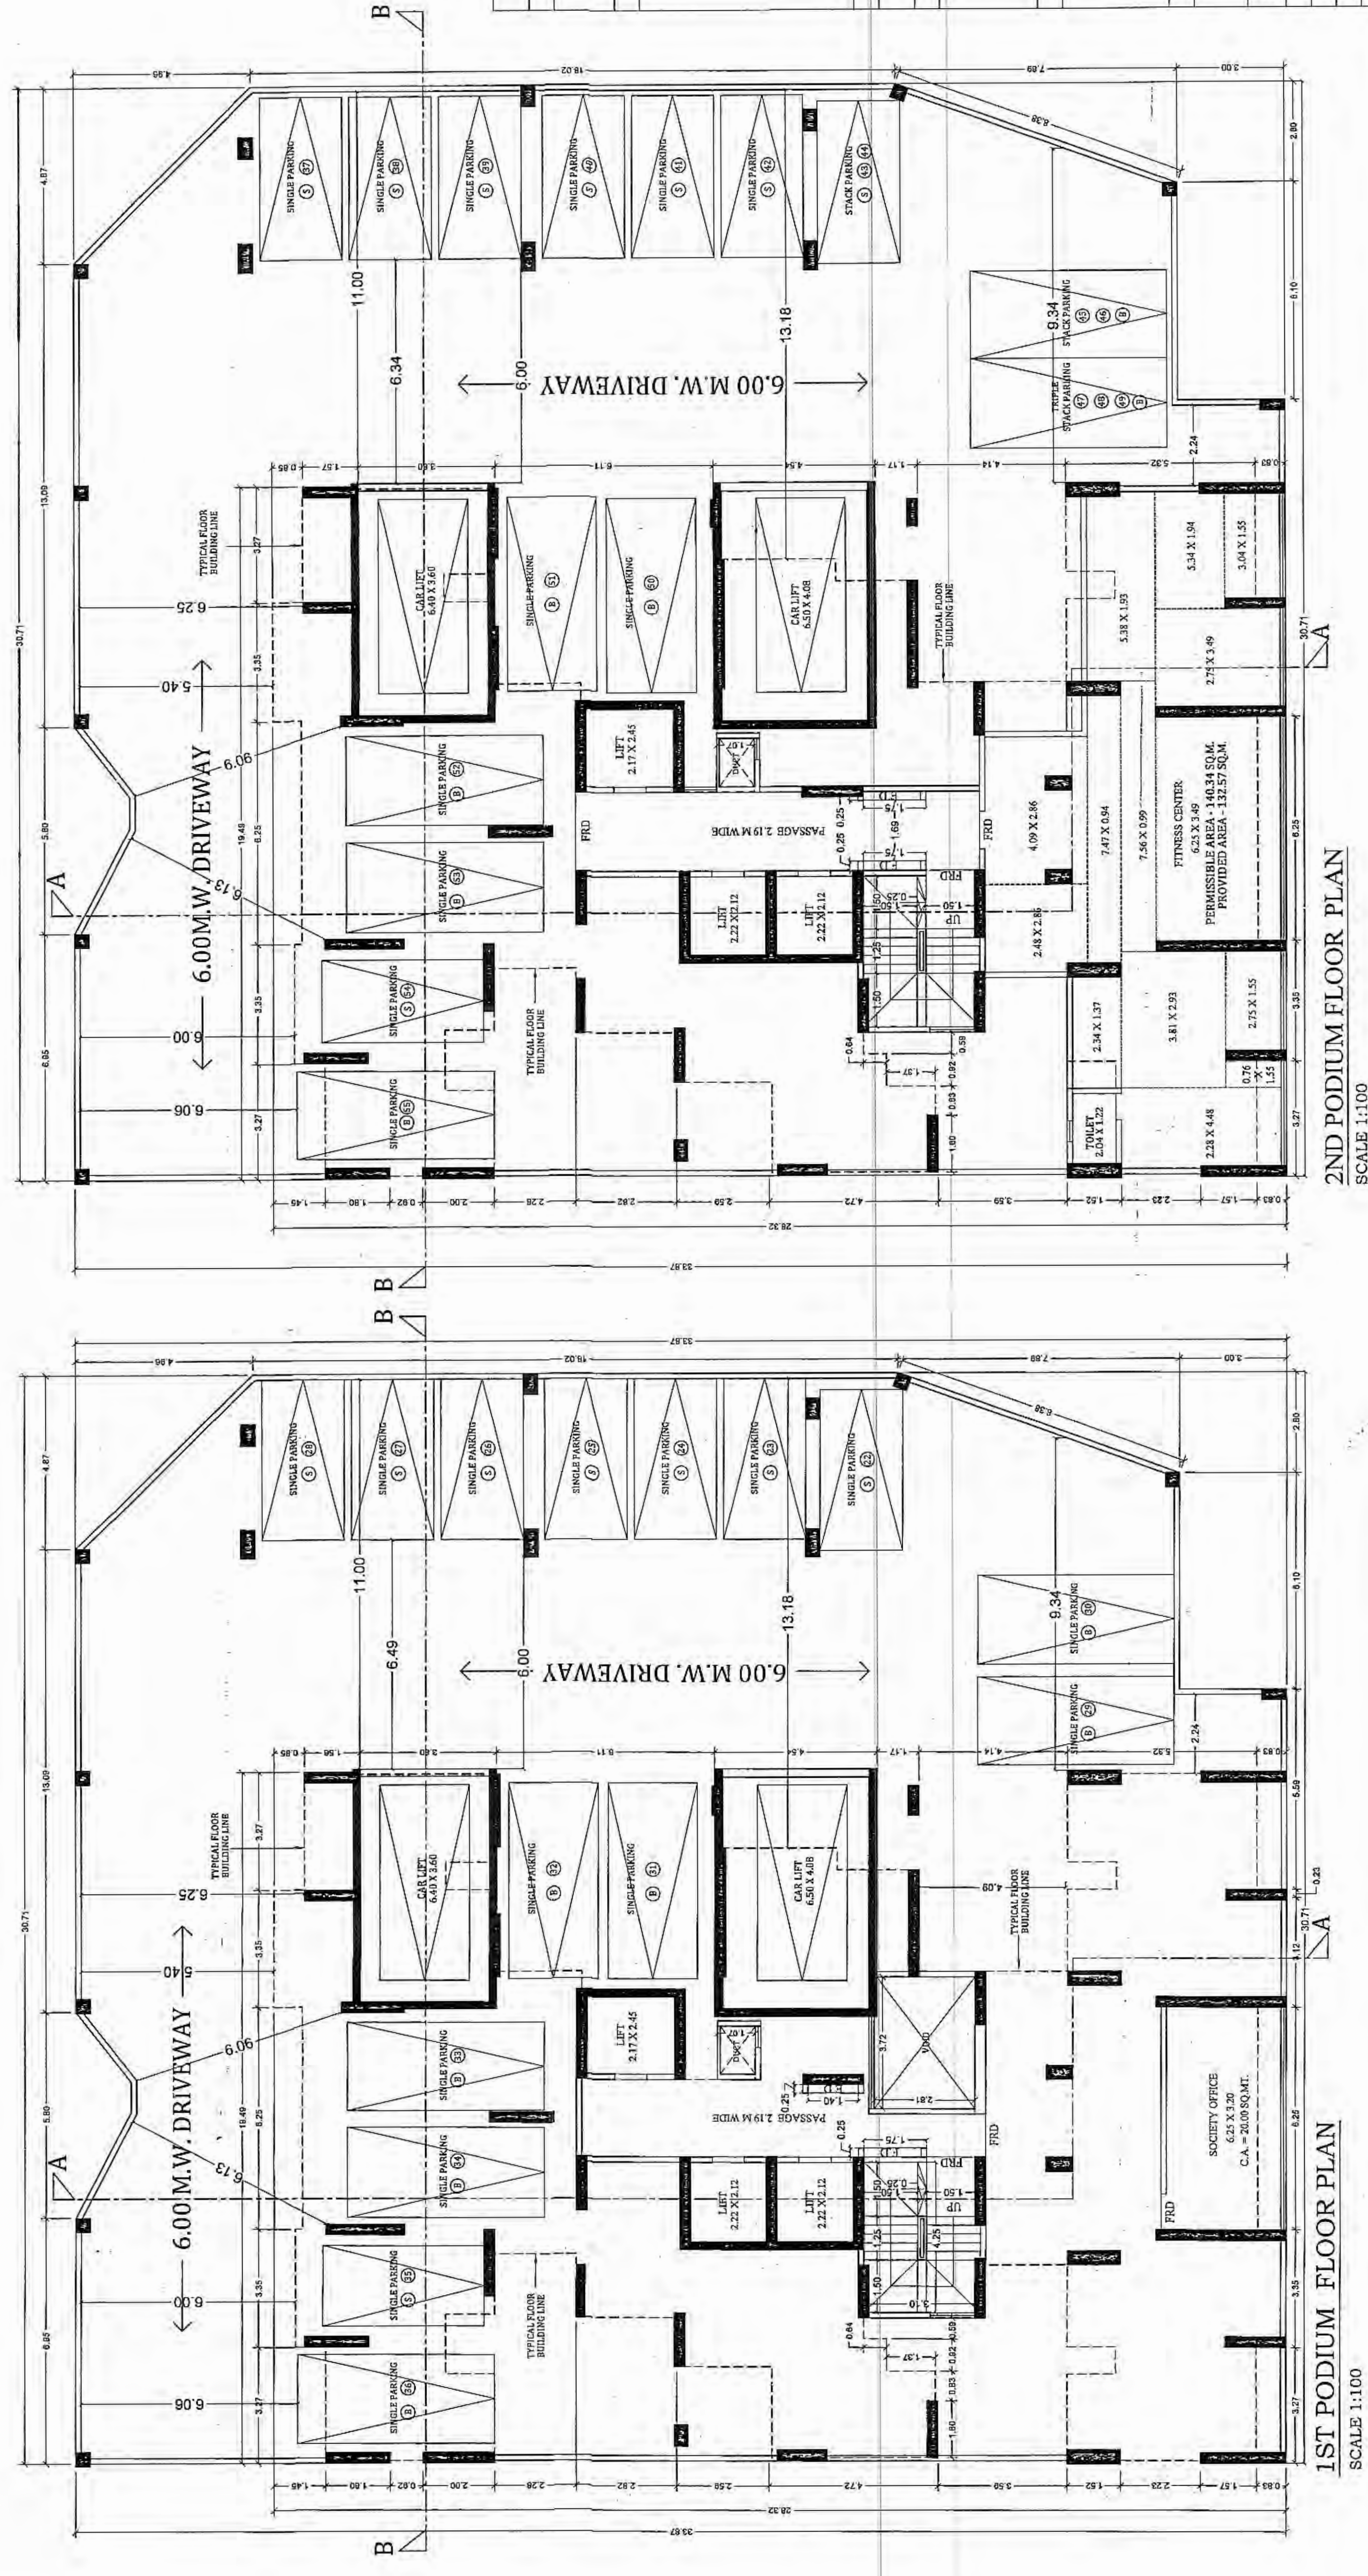

2ND PODIUM FLOOR PLAN
SCALE 1:100

PROFORMA- B			
CONTENT OF SHEET			
1ST & 2ND ROOM FLOOR PLAN & TYPICAL FLOOR PLAN SOCIETY OFFICE & FITNESS CENTER AREA SECTION			
SIGNED INSTANT IN-APPROVAL OF ARCHT TO REGISTERED ARCHT. & CIVIL ENGINEER 11/11/19 DY. CHIEF FIRE OFFICER (IES V/) MUMBAI FIRE BRIGADE			
REVISION	DESCRIPTION	DATE	SIGNATURE
CERTIFICATE OF AREA			
EXPOSED THAT I AM A CIVIL ENGINEER AND A MEMBER OF THE AND THE UNDERTAKING OF ISSUING OF FLOOR PLAN TO PLAN THE AREA IN THE PROPOSED BUILDING.			
SIGNATURE OF LICENSED ARCHITECT/ENGINEER/STRUCTURAL ENGINEER/SURVEYOR			
DESCRIPTION OF PROPOSAL & PROPERTY			
PROPOSED BUILDING ON PLOT BEARING C.T.S. NO. 102 VILLAGE MULUND (E), AT MULUND (E), MUMBAI			
NAME & SIGN OF OWNER			
M/S SHREE SAMRUDDH DEVELOPERS			
DRE NO.			
DRAWN BY			
CHECKED BY			
DATED			
SCALE	AS SHOWN		



REGISTERED ARCHT. & CIVIL ENGINEER ASSOCIATION, MUMBAI

10, 11 & 12, 13, 100

