




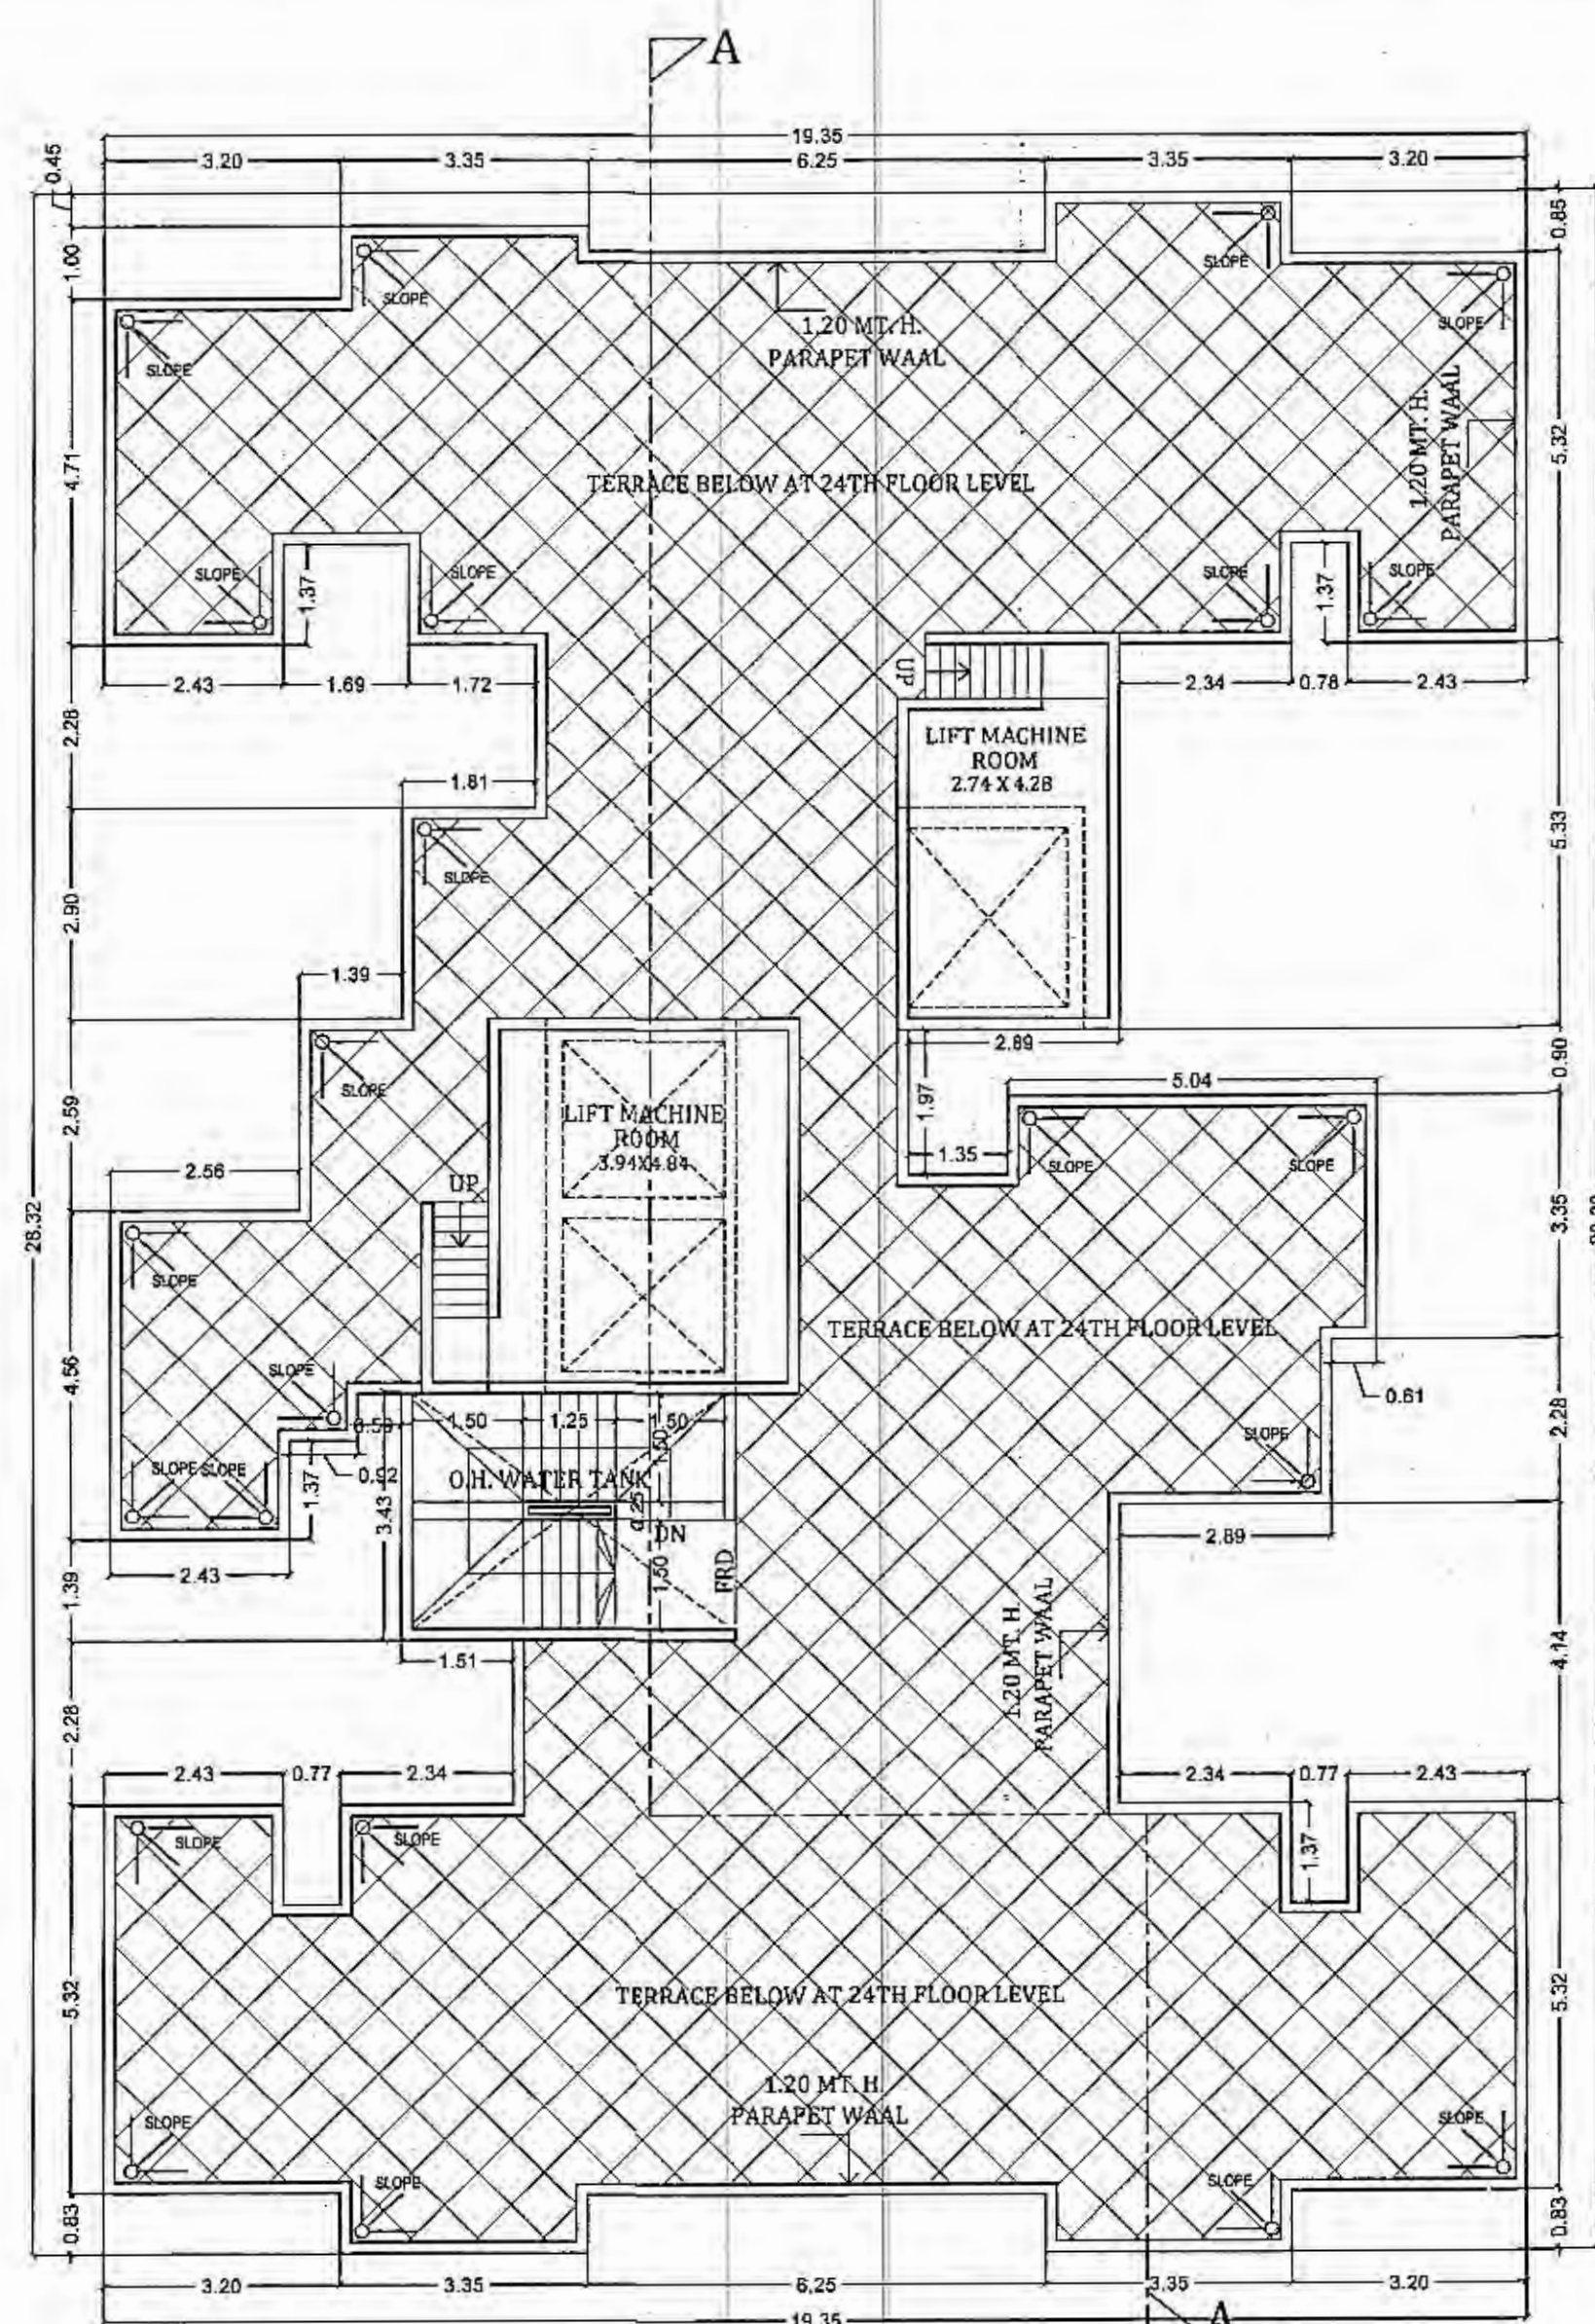

TERRACE FLOOR PLAN
SCALE 1:100

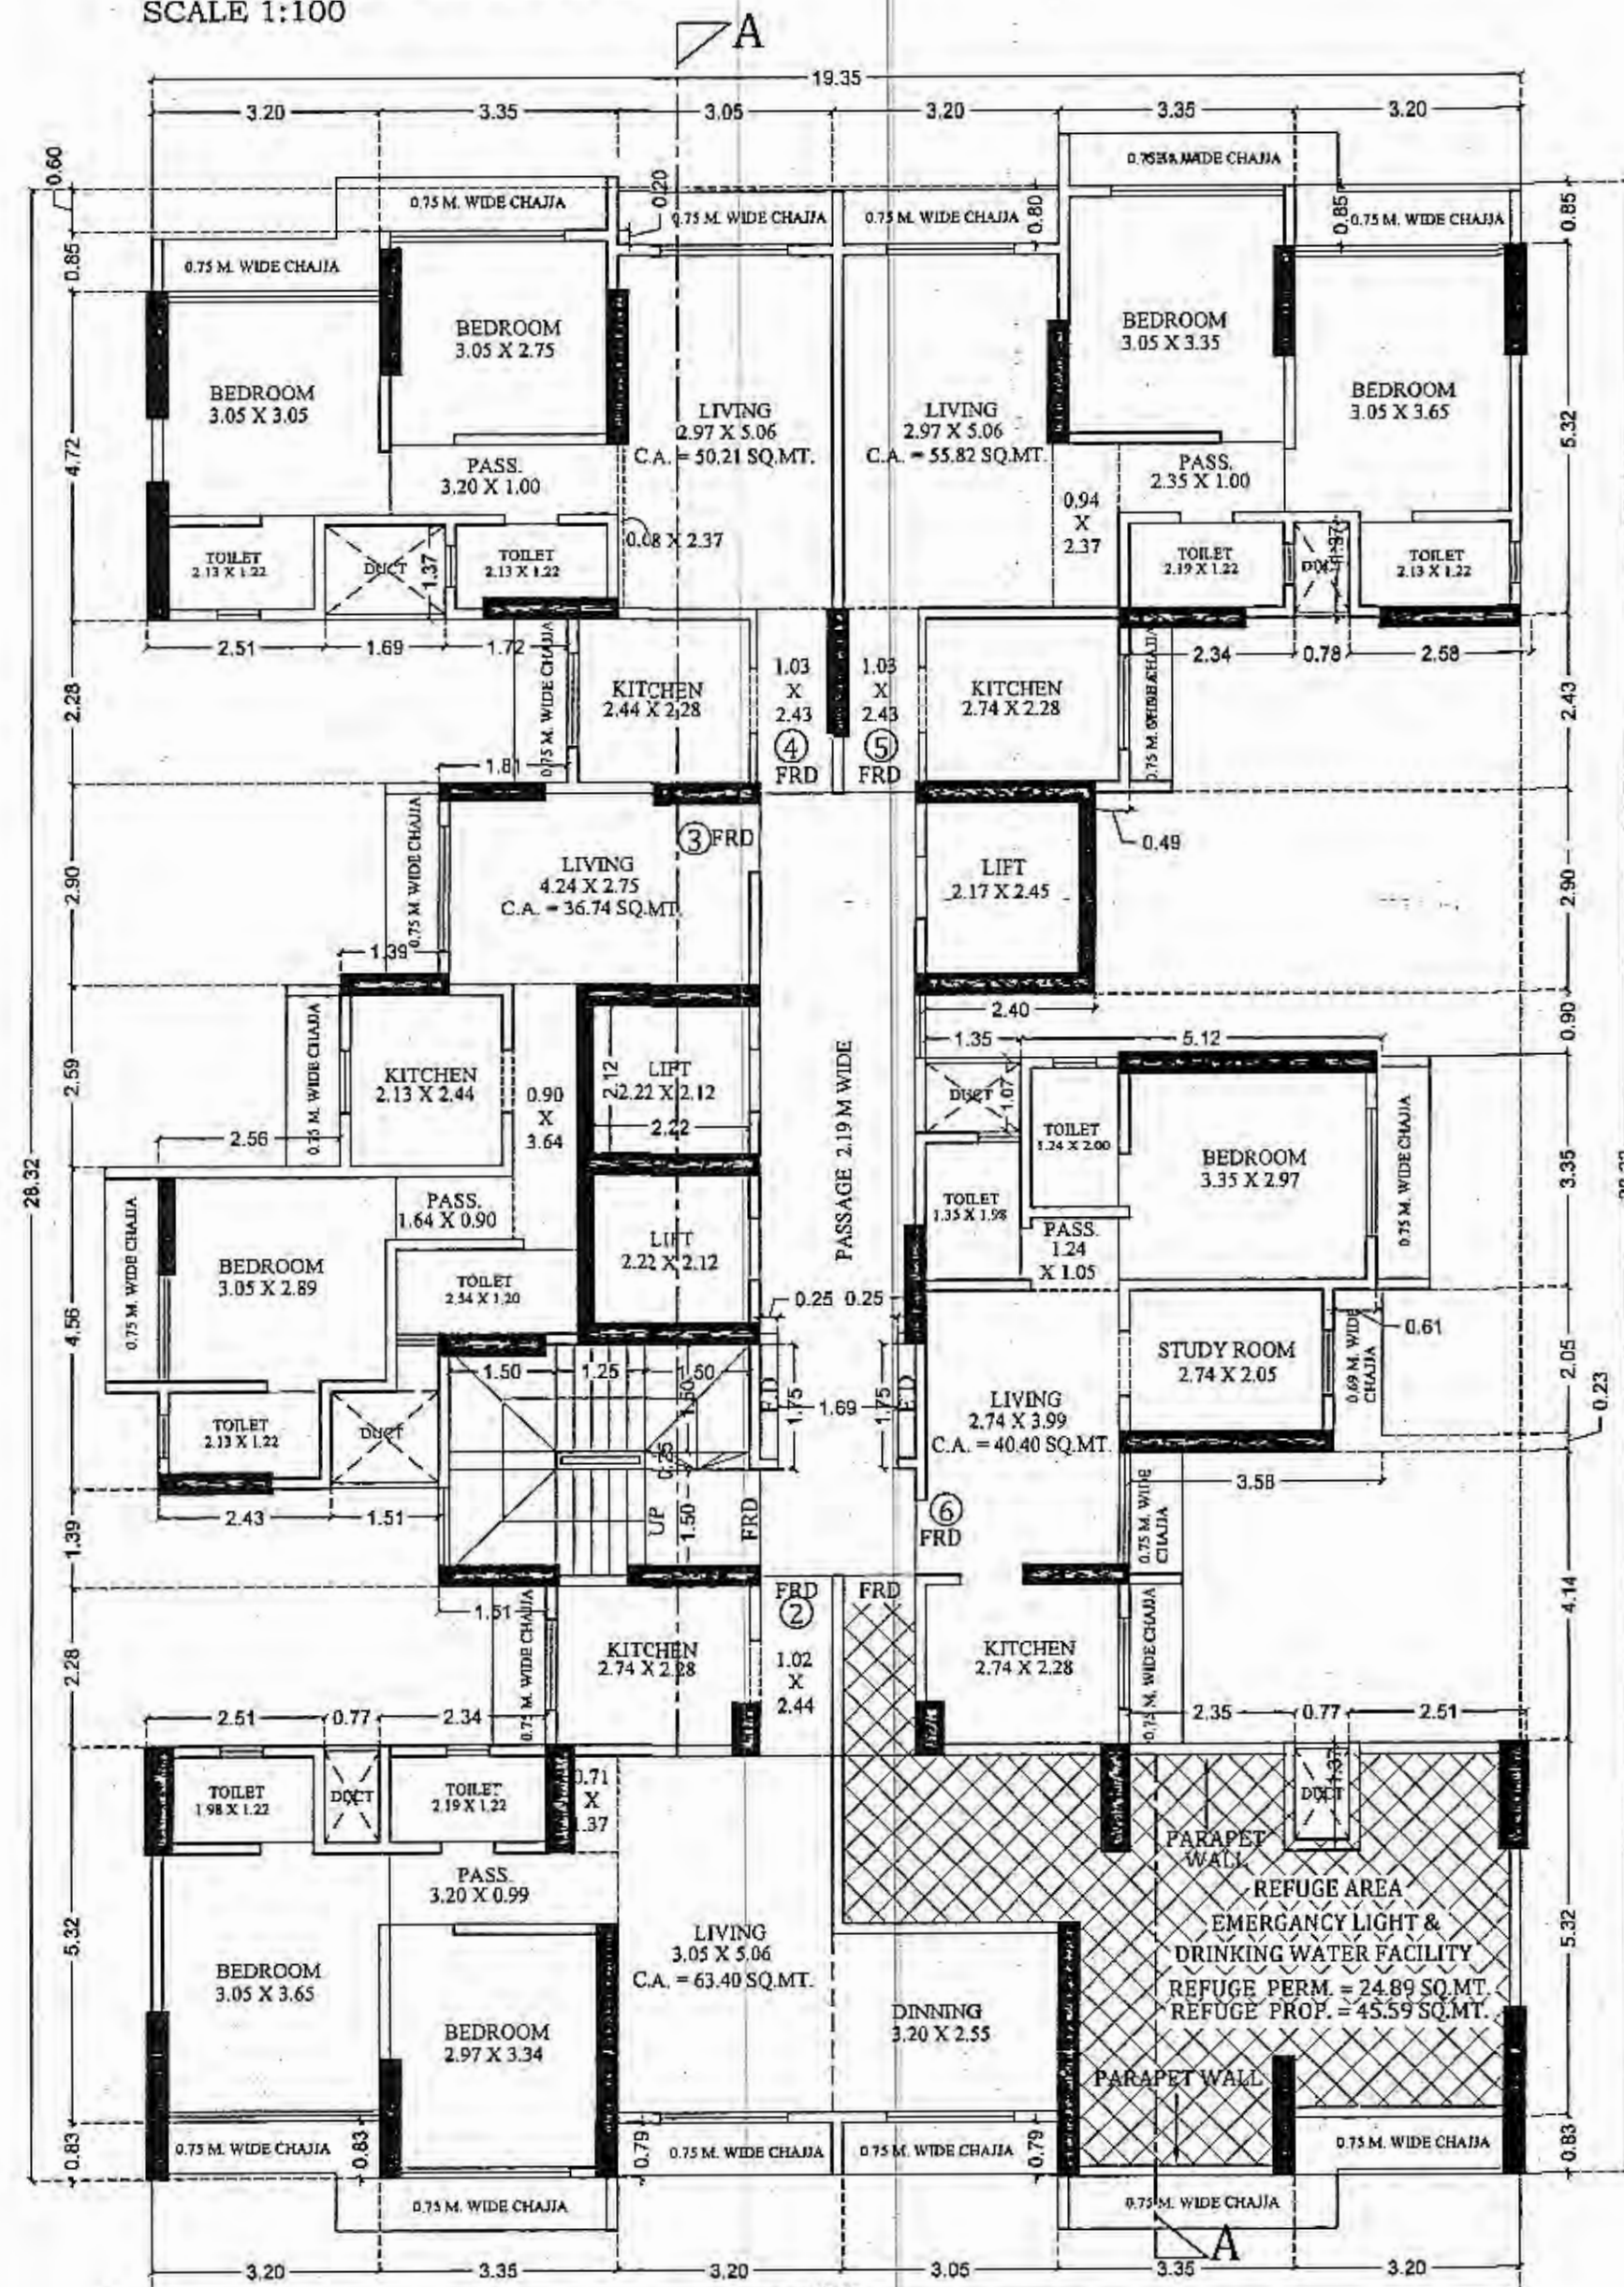

22ND REFUGE FLOOR PLAN
SCALE 1:100

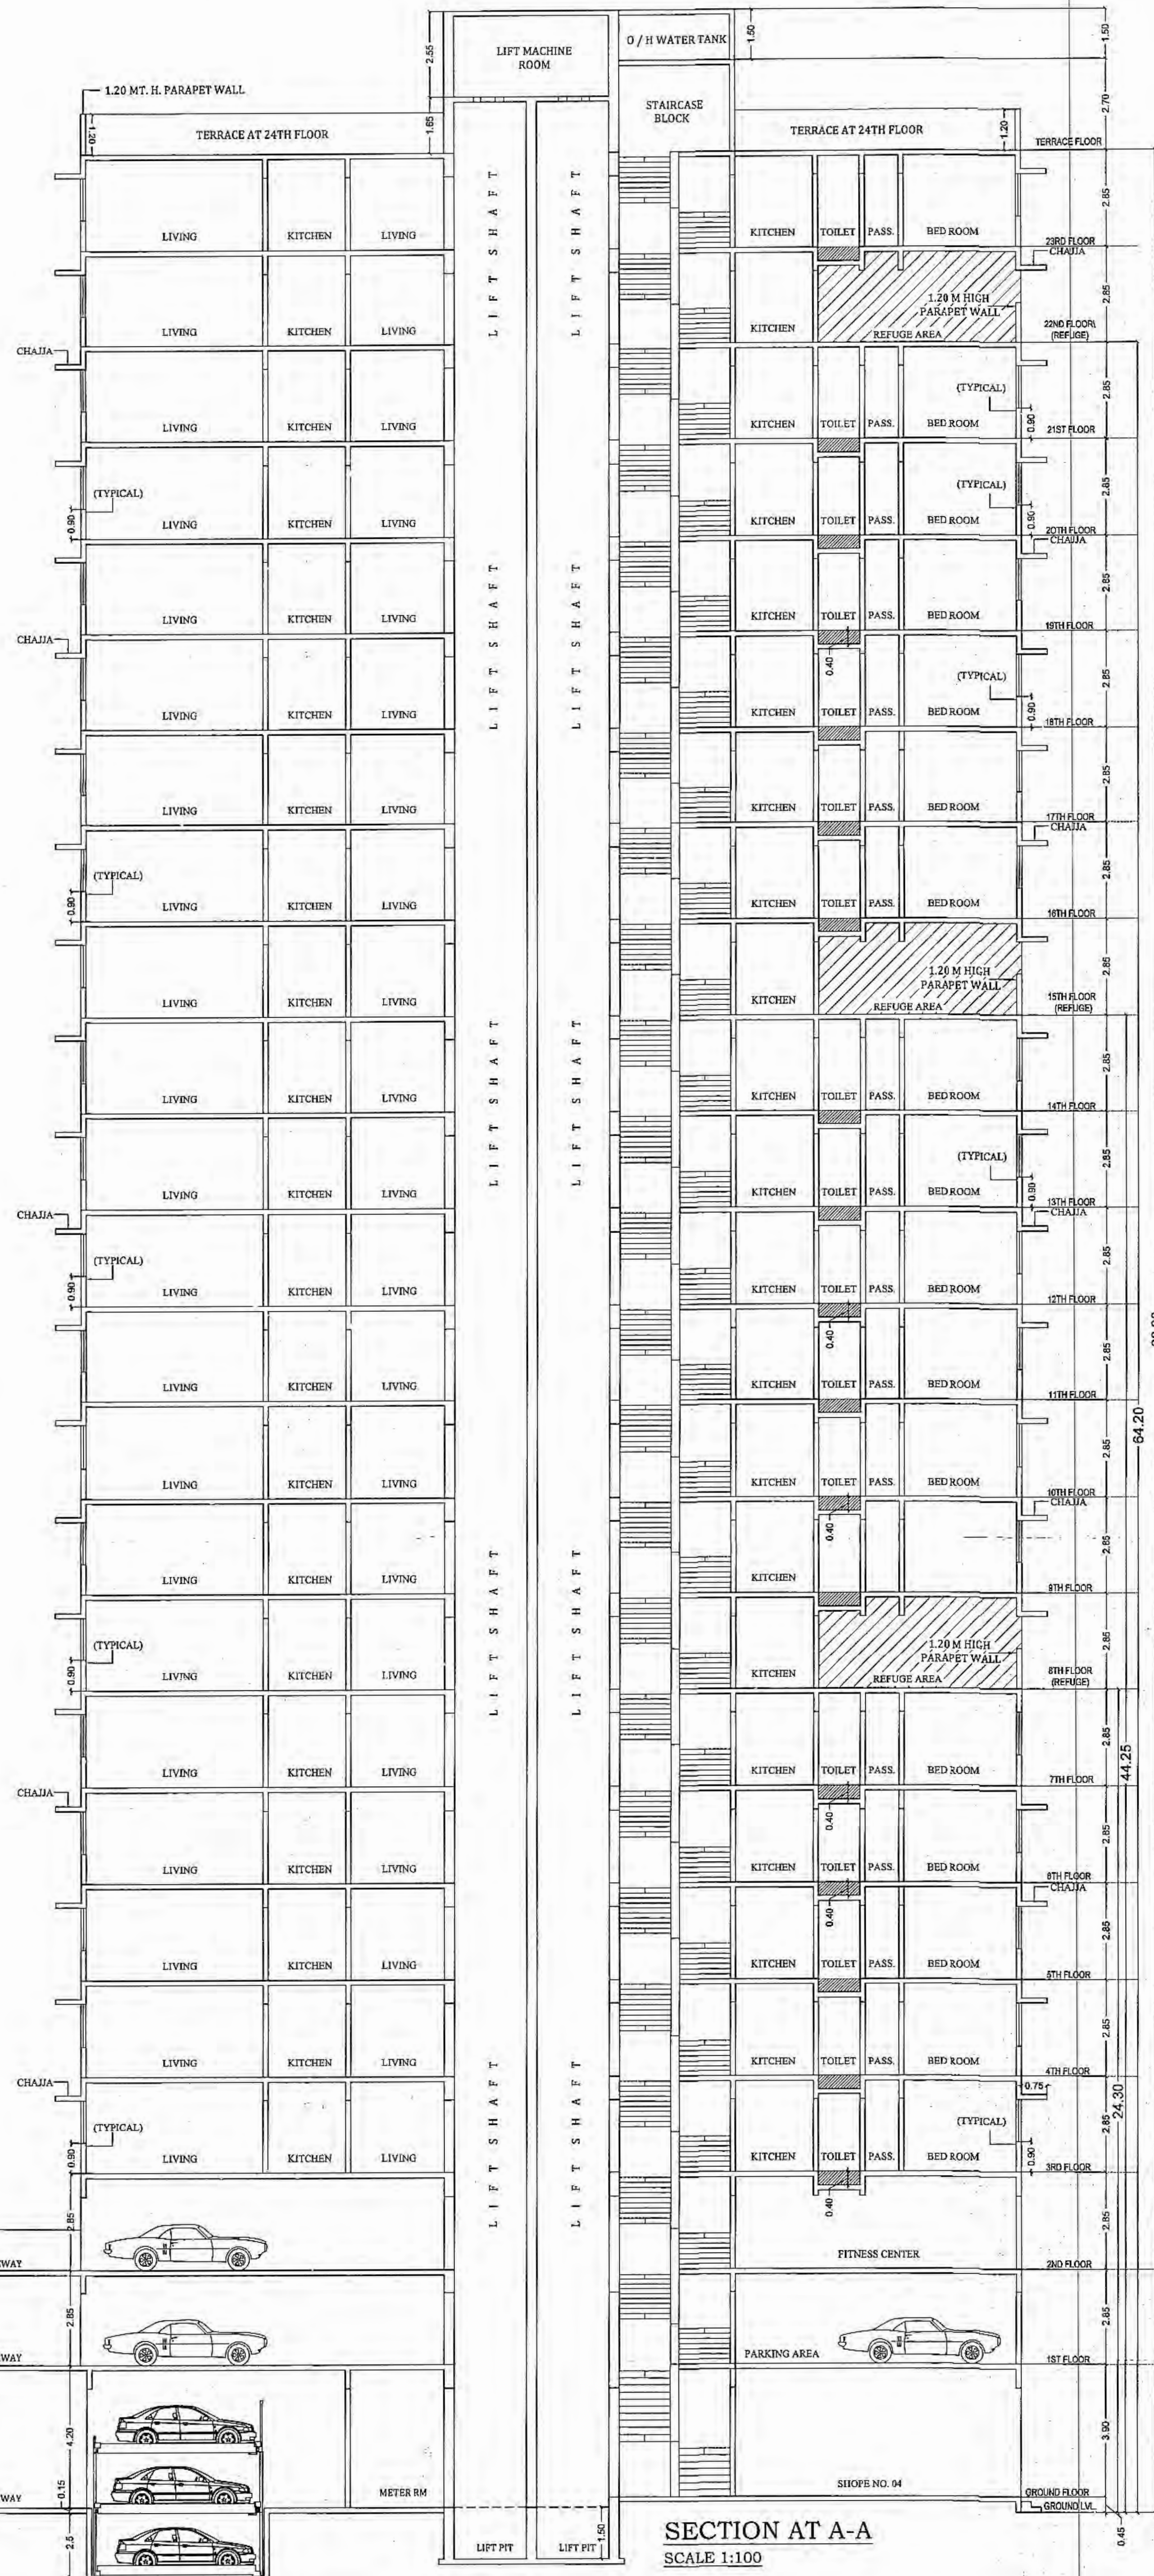

SECTION AT A-A
SCALE 1:100

PROFORMA-B

CONTENT OF SHEET

TERRACE FLOOR PLAN, 22ND FLOOR PLAN & SECTION,

STAMP OF APPROVAL OF PLANS

SIGNED IN TOKEN OF APPROVED SUBJECT

TO REQUIREMENT UNDER NO. F.B.I. 11/11/12

DY. CHIEF FIRE OFFICER (E.S./VI)
MUMBAI FIRE BRIGADE

REVISION	DESCRIPTION	DATE	SIGNATURE

CERTIFICATE OF AREA

CERTIFIED THAT THE PLOT UNDER REFERENCE WAS SURVEYED BY ME
AND THE DIMENSIONS OF SITES, ETC. OF PLOT STATED ON PLAN
ARE AS MEASURED ON SITE AND THE AREA SO WORKED OUT TALLIES WITH
THE AREA STATED IN DOCUMENT'S OWNERSHIP.

SIGNATURE OF LICENSED ARCHITECT/ENGINEER/STRUCTURAL ENGINEER/SUPERVISOR

DESCRIPTION OF PROPOSAL & PROPERTY

PROPOSED BUILDING ON PLOT BEARING C.T.S. NO
1020 VILLAGE MULUND (E), AT MULUND (E), MUMBAI.

NAME & SIGN. OF OWNER

M/S SHREE SAMRUDHI DEVELOPERS

DRG. NO.	
DRN. BY	
CHK. BY	
DATED	
SCALE	AS SHOWN



S. S. ASSOCIATES
ARCHITECT AND INT. DESIGN
222, Odessa IT Park, Road no. 8
near Old Passport Office Bldg.
Wagle Estate, THANE (W)