

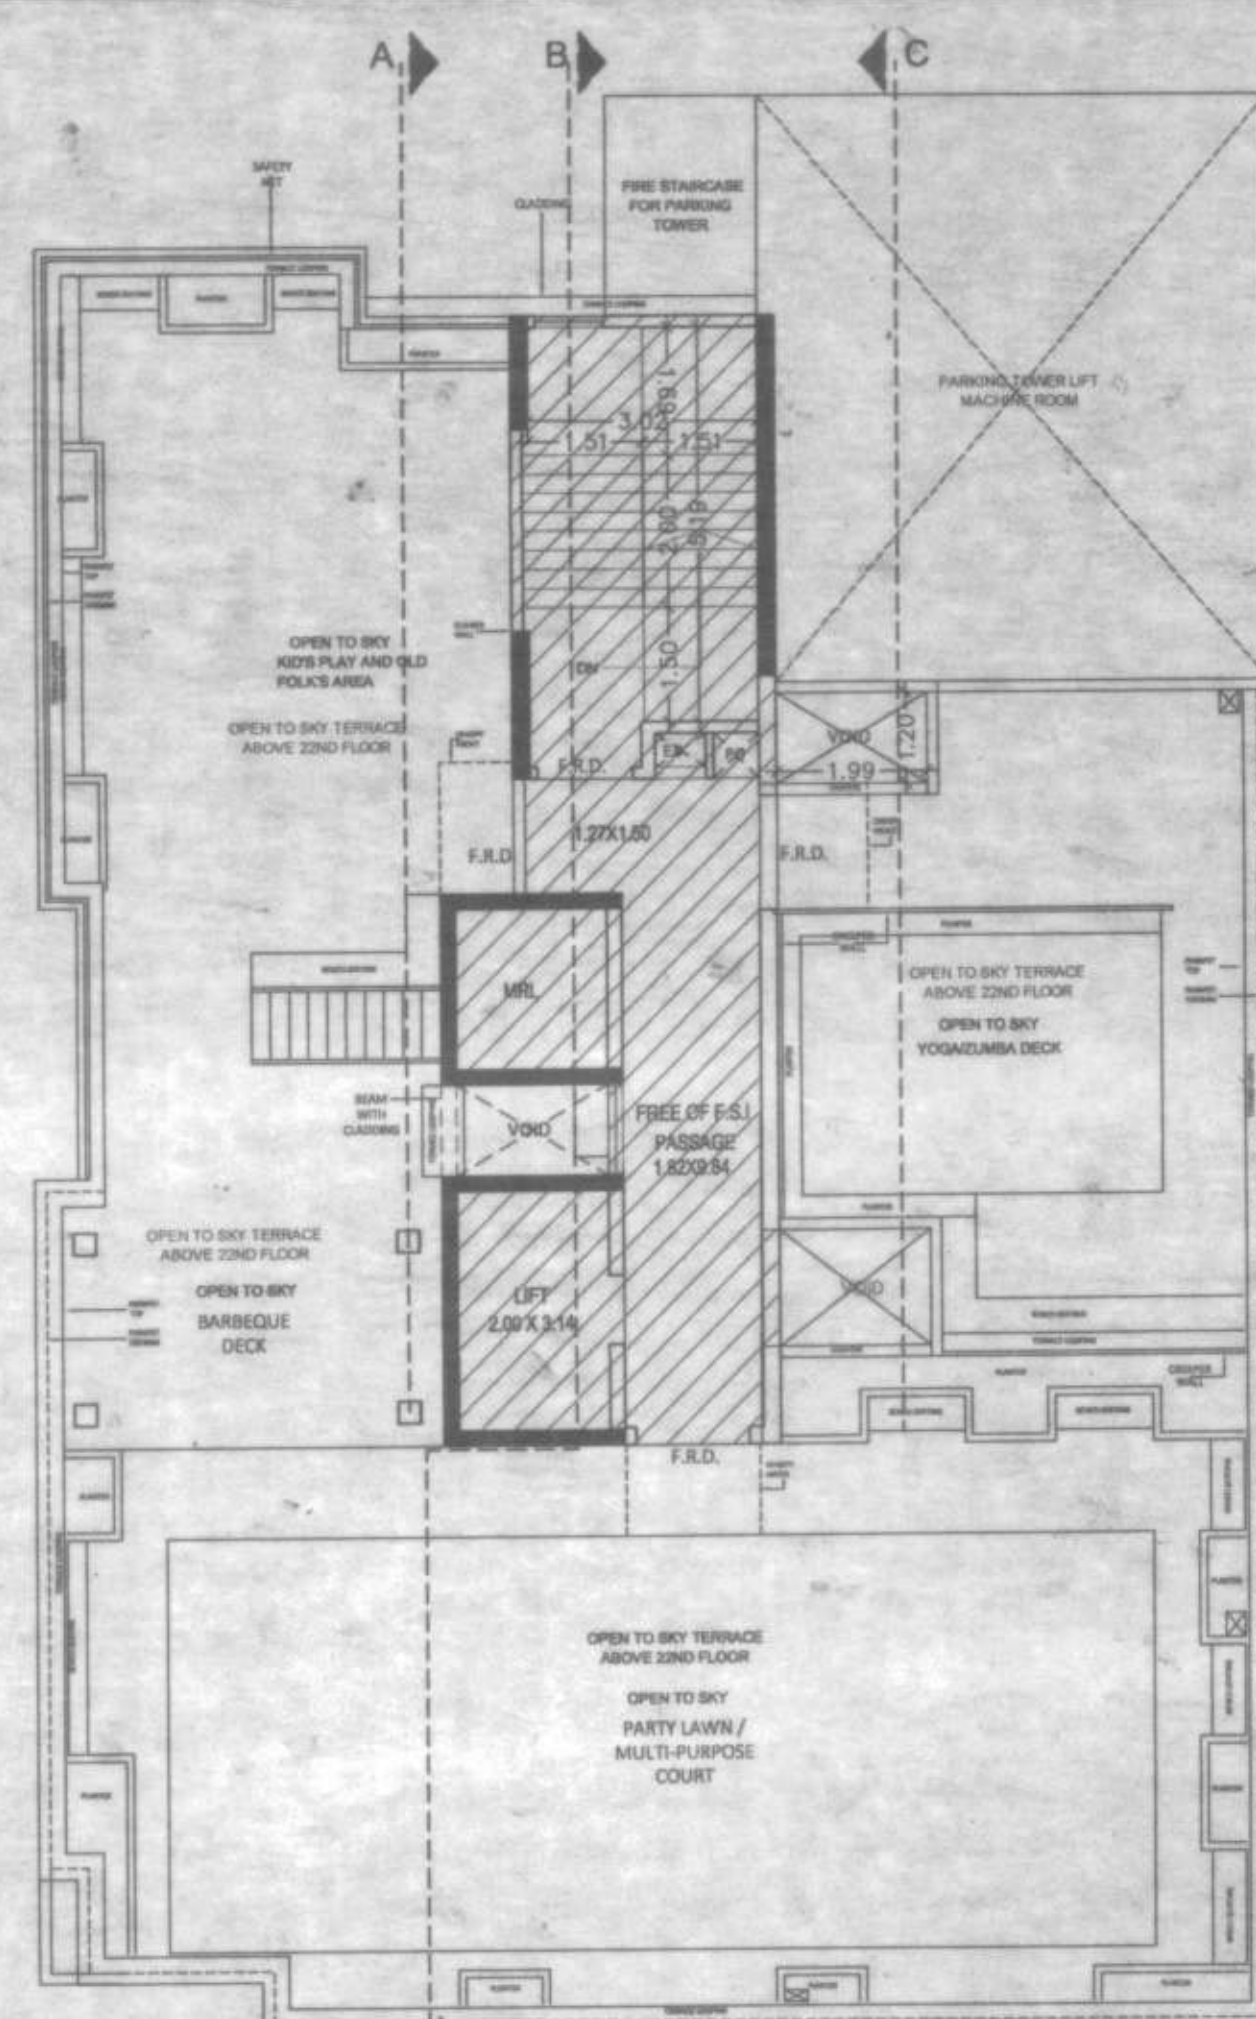


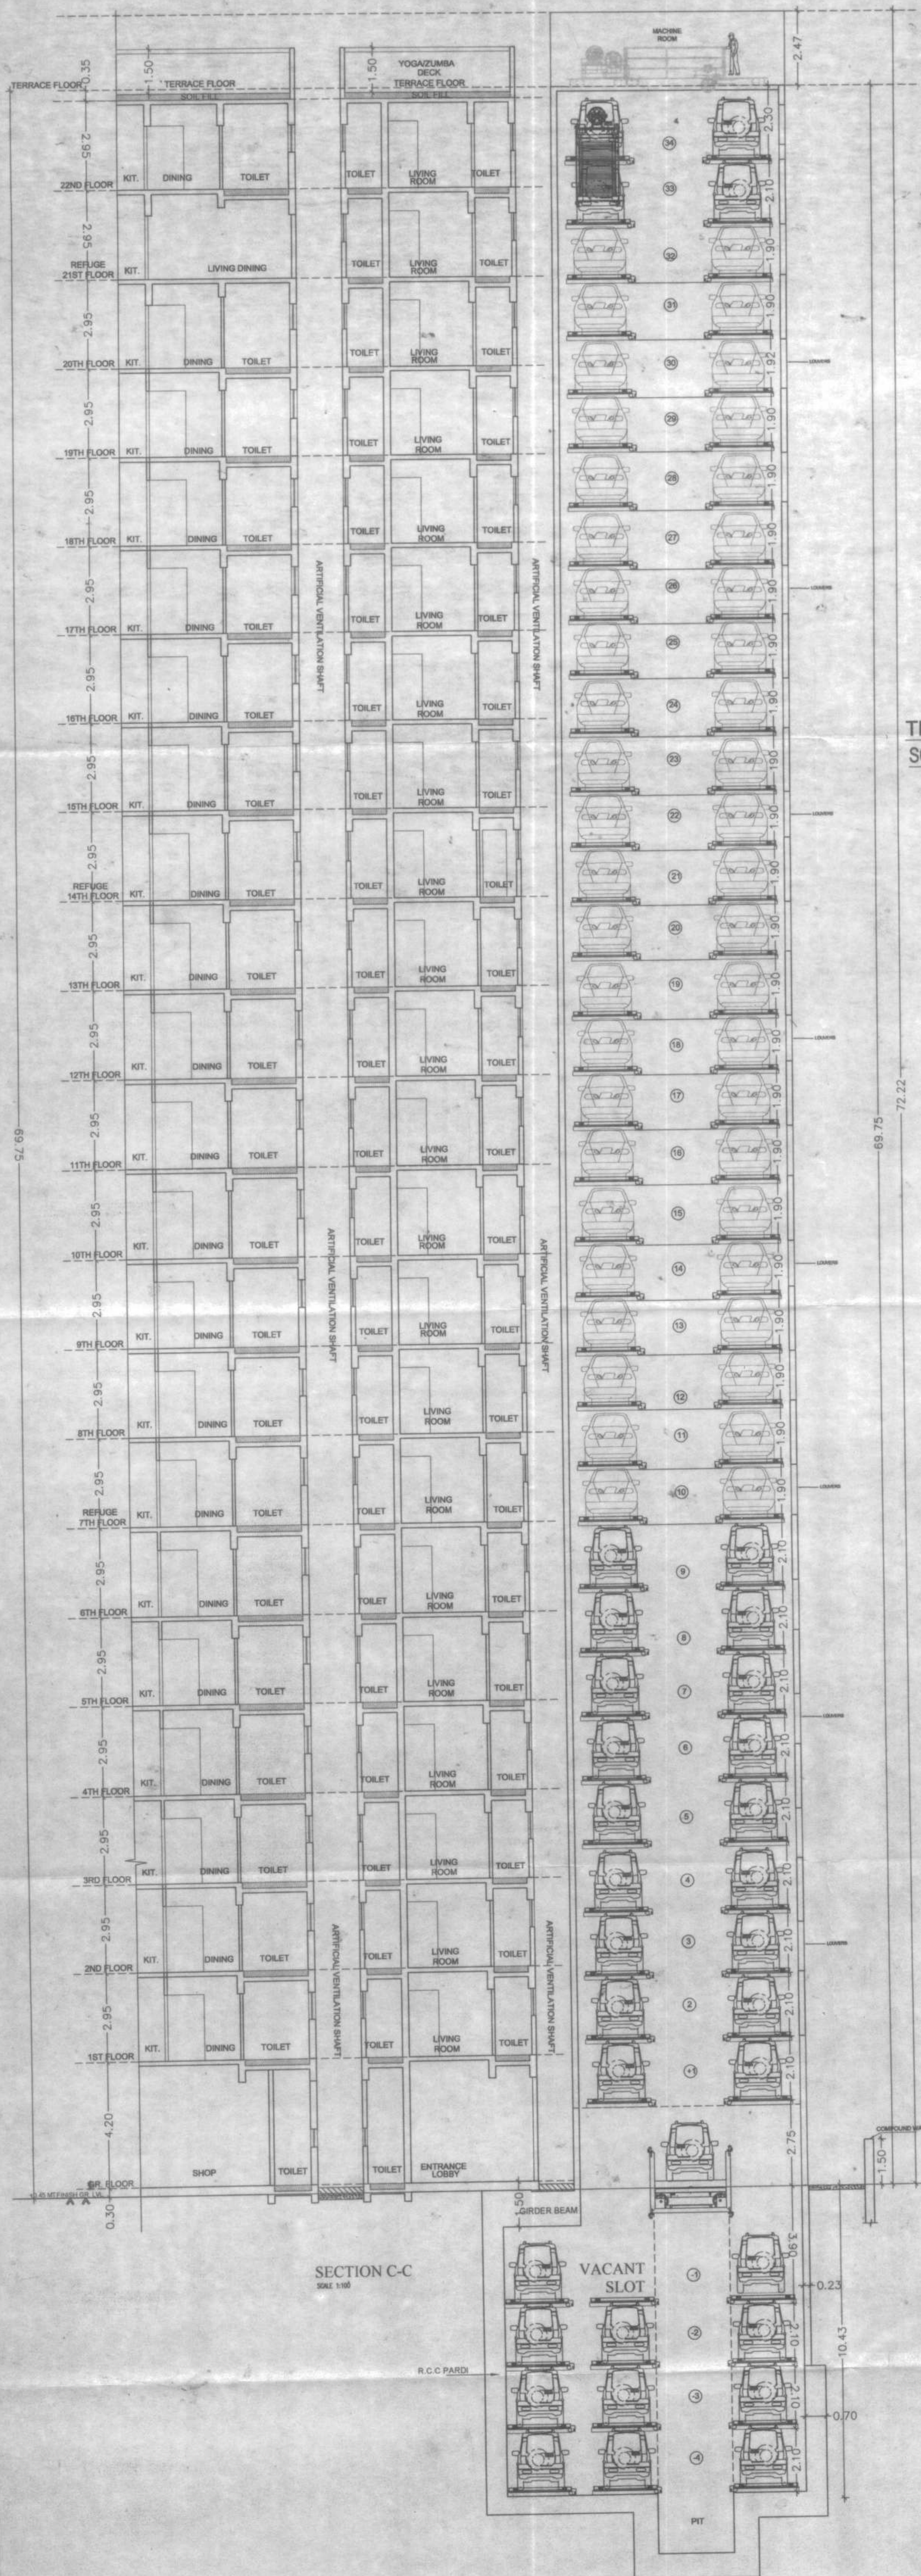

TERRACE FLOOR PLAN
SCALE: 1:100

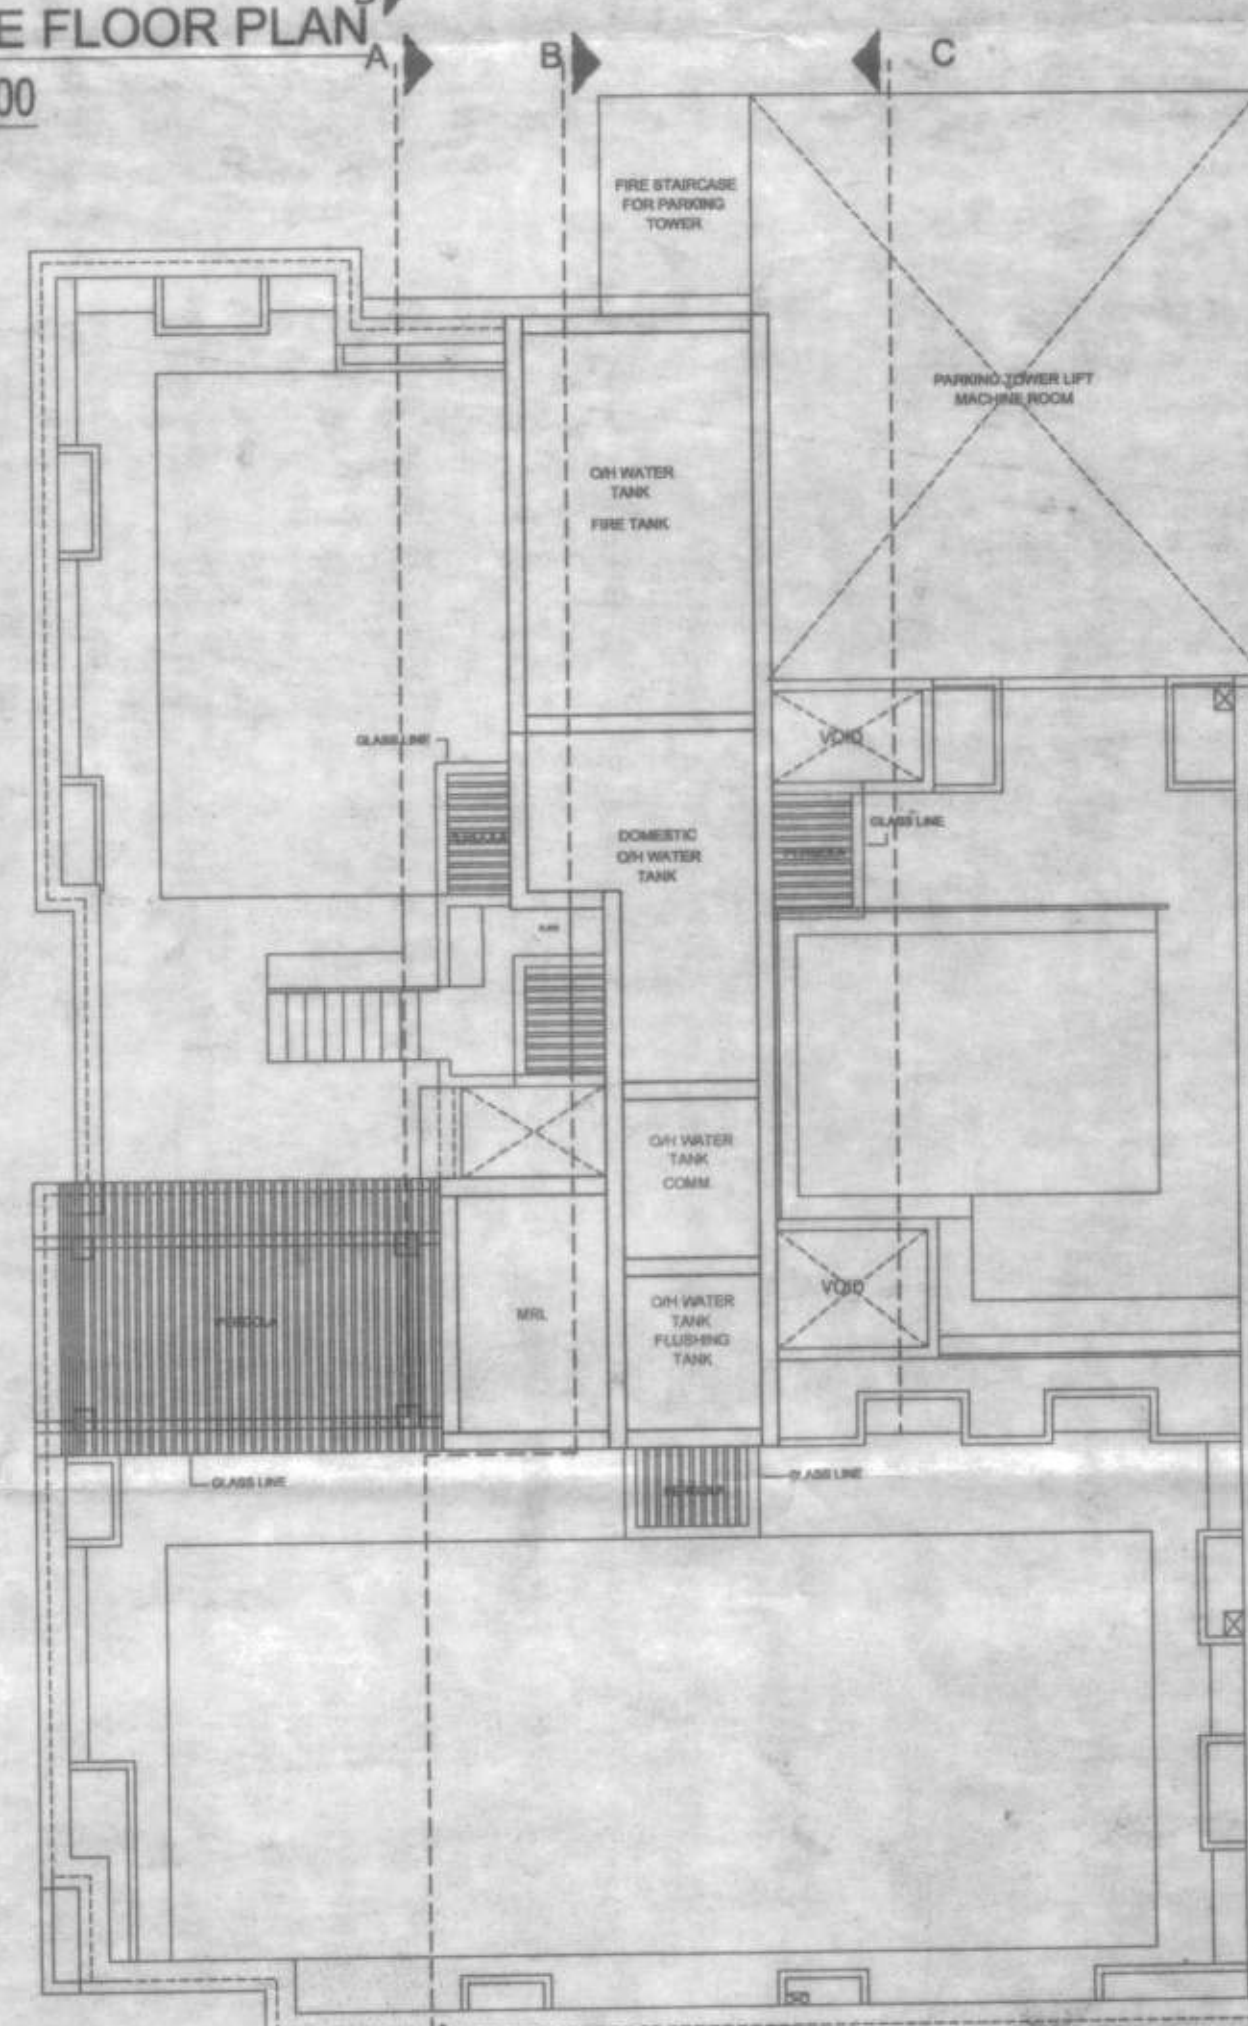

O/H WATER TANK PLAN
SCALE: 1:100

PERFORMA - B

CONTENTS OF THE SHEET

SECTION C-C, TERRACE FLOOR PLAN & O/H WATER TANK PLAN

DESCRIPTION OF PROPOSAL & PROPERTY

PROPOSED REDEVELOPMENT OF BUILDING ON PLOT BEARING SURVEY NO. 149, C.T.S. NO. 10/1/167 OF VILLAGE KANDIVALI (PART), SITUATED AT CHARKOP, KANDIVALI WEST MUMBAI - 400 067
CHARKOP RAVIKORAN CO-OPERATIVE HOUSING SOCIETY LTD.

NAME, ADDRESS & SIGN OF DEVELOPER & C.A. TO OWNER

M/S KAUSTUBH CONSTRUCTION
PVT. LTD.

401, GUNDECHA SOLITAIRE,
MAGATHANE, BORIVALI EAST,
MUMBAI 400 066

For KAUSTUBH CONSTRUCTION PVT LTD

Managing Director

NAME, ADDRESS & SIGNATURE OF ARCH./L.S.

CREATIVE CONSULTANTS & DESIGNERS

VINAYAK V. PATIL, B ARCH
(DIP. CIVIL/MECH/ELECTRICAL)

REGD. NO. PH-11/S.M.C.G.M

OFFICE NO. 1, 1ST FLOOR, SUN & MOON
CHS LTD., BUILDING NO. 13, RAJENDRA
NAGAR, DATTAPADA ROAD, OPP. BANK OF
MAHARASHTRA, BORIVALI (E), MUMBAI - 400066



Signature

DRAWN BY

MAHESH

CHECKED BY

V.V.P.

SCALE

AS NOTED

DATE

30/11/2021

PLAN FOR APPROVAL

Approved subject to conditions mentioned in this office Letter No. Mhada - 74/966/2022

Date 04 MAR 2022

Ex. Eng. Bldg. Permitted by Greater Mumbai (W.S.) Maharashtra Housing & Area Development Authority

This cancels Approval

to the previous Plans

Sanctioned under no.

MUMBAI 74/966/2022

dated 13/12/2021