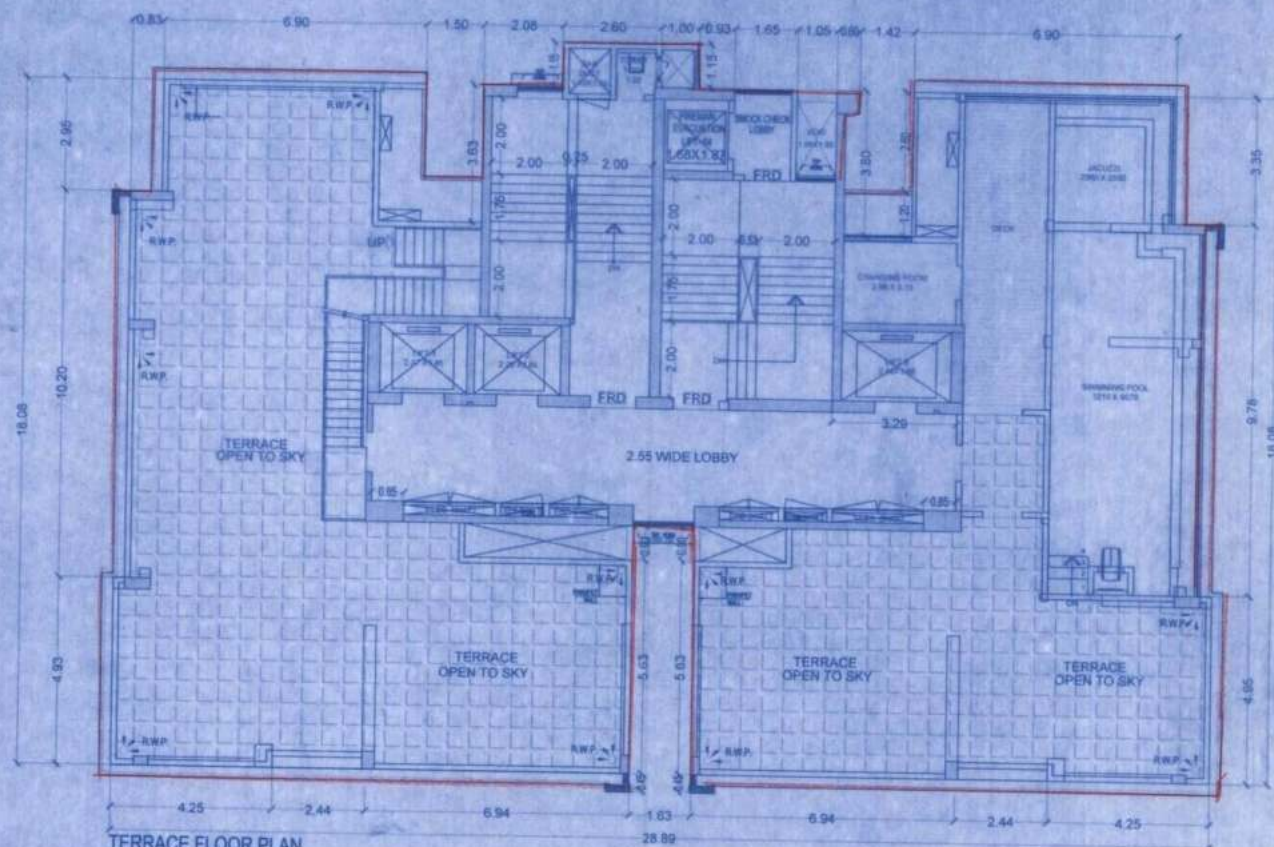


CONTENTS OF SHEET

SALE
BUILDING
NO - 02TERRACE FLOOR PLAN
BUILT-UP AREA TABLE
TENEMENT STATEMENTTERRACE FLOOR PLAN
SCALE - 1:100

TENEMENT STATEMENT SALE BLDG. NO - 02

FLOORS	NO OF SALE RESI TENEMENTS	NO OF SALE COMM TENEMENTS	BMS ROOM TENEMENTS	NO OF REHAB REGULAR PAP TENEMENTS	NO OF SOCIETY OFFICE	NO OF FITNESS CENTER	TOTAL
BSMT	-	-	-	-	-	-	-
GR.FL	-	-	-	-	-	-	-
1ST.FL	01	-	-	-	-	-	01
2ND.FL	04	-	-	-	-	-	04
3RD.FL	04	-	-	-	-	-	04
4TH.FL	04	-	-	02	-	-	06
5TH.FL	04	-	-	02	-	-	06
6TH.FL	04	-	-	02	-	-	06
7TH.FL	03	-	-	02	-	-	05
8TH.FL	04	-	-	02	-	-	06
9TH.FL	04	-	-	01	-	-	05
10TH.FL	04	-	-	-	-	-	04
11TH.FL	04	-	-	-	-	-	04
12TH.FL	04	-	-	-	-	-	04
13TH.FL	04	-	-	-	-	-	04
14TH.FL	03	-	-	-	-	-	03
15TH.FL	04	-	-	-	-	-	04
16TH.FL	04	-	-	-	-	-	04
17TH.FL	04	-	-	-	-	-	04
18TH.FL	04	-	-	-	-	-	04
19TH.FL	04	-	-	-	-	-	04
20TH.FL	04	-	-	-	-	-	04
21ST.FL	03	-	-	-	-	-	03
22ND.FL	04	-	-	-	-	-	04
23RD.FL	04	-	-	-	-	-	04
24TH.FL	04	-	-	-	-	-	04
25TH.FL	04	-	-	-	-	-	04
26TH.FL	04	-	-	-	-	-	04
27TH.FL	04	-	-	-	-	-	04
28TH.FL	03	-	-	-	-	-	03
29TH.FL	04	-	-	-	-	-	04
30TH.FL	04	-	-	-	-	-	04
31ST.FL	04	-	-	-	-	-	04
32ND.FL	04	-	-	-	-	-	04
33RD.FL	04	-	-	-	-	-	04
34TH.FL	04	-	-	-	-	-	04
35TH.FL	-	-	-	-	-	01	01
TOTAL	129	-	-	11	-	01	141

TABLE SHOWING BUILT-UP AREA OF SALE BLDG NO - 2

FLOORS	CONSTRUCTED BUILT-UP AREA	STR. LIFT AREA	REFUGE AREA	O.W.C. AREA	ELECTRIC SUB STATION AREA	SERV. TOIL AREA	FITNESS CENTER	SOCIETY OFFICE	BMS/FIRE CONTROL AREA	ENTRANCE LOBBY AREA	BASEMENT AREA	SALE AREA (A)		FUNCTIONAL AREA SALE (B)		REHAB COMPONENT	REHAB PASSAGE	REHAB AREA (B)		REGULAR TOTAL B.U.A (A+B+C=D)	FUNCTIONAL AREA (E)	TOTAL B.U.A WITH FUNCTIONAL AREA (D+E)	
												RESI.	COMM.	EXCESS REFUGE	RESI.			CHANGING ROOM	COMM.				
BASEMENT-1	677.42	--	--	--	--	--	--	--	--	--	677.42	--	--	--	--	--	--	--	--	--	--	--	
BASEMENT-2	707.53	--	--	--	--	--	--	--	--	--	707.53	--	--	--	--	--	--	--	--	--	--	--	
GROUND	344.86	131.67	--	33.57	43.65	--	--	--	32.09	103.68	--	--	--	--	--	--	--	--	--	--	--	--	
1ST	289.42	133.24	--	--	--	2.03	--	--	--	--	--	134.15	--	--	--	--	--	--	--	134.15	--	134.15	
2ND	480.22	131.67	--	--	--	2.03	--	--	--	--	--	346.52	--	--	--	--	--	--	--	346.52	--	346.52	
3RD	480.22	131.67	--	--	--	2.03	--	--	--	--	--	346.52	--	--	--	--	--	--	--	346.52	--	346.52	
4TH	480.21	135.00	--	--	--	2.03	--	--	--	--	--	272.88	--	--	--	70.30	3.62	66.68	--	339.56	--	339.56	
5TH	480.21	135.00	--	--	--	2.03	--	--	--	--	--	272.88	--	--	--	70.30	3.62	66.68	--	339.56	--	339.56	
6TH	480.21	135.00	--	--	--	2.03	--	--	--	--	--	272.88	--	--	--	70.30	3.62	66.68	--	339.56	--	339.56	
7TH (REFUGE)	500.01	133.28	95.71	--	--	2.03	--	--	--	--	--	198.92	--	--	--	70.07	3.39	66.68	--	265.60	--	265.60	
8TH	480.21	135.00	--	--	--	2.03	--	--	--	--	--	272.88	--	--	--	70.30	3.62	66.68	--	339.56	--	339.56	
9TH	480.21	133.20	--	--	--	2.03	--	--	--	--	--	310.71	--	--	--	34.27	0.89	33.38	--	344.09	--	344.09	
10TH	480.22	131.67	--	--	--	2.03	--	--	--	--	--	346.52	--	--	--	--	--	--	--	346.52	--	346.52	
11TH	480.22	131.67	--	--	--	2.03	--	--	--	--	--	346.52	--	--	--	--	--	--	--	346.52	--	346.52	
12TH	480.22	131.67	--	--	--	2.03	--	--	--	--	--	346.52	--	--	--	--	--	--	--	346.52	--	346.52	
13TH	480.22	131.67	--	--	--	2.03	--	--	--	--	--	346.52	--	--	--	--	--	--	--	346.52	--	346.52	
14TH (REFUGE)	500.01	129.63	95.71	--	--	2.03	--	--	--	--	--	272.64	--	--	--	--	--	--	--	346.52	--	346.52	
15TH	480.22	131.67	--	--	--	2.03	--	--	--	--	--	346.52	--	--	--	--	--	--	--	346.52	--	346.52	
16TH	480.22	131.67	--	--	--	2.03	--	--	--	--	--	346.52	--	--	--	--	--	--	--	346.52	--	346.52	
17TH	480.22	131.67	--	--	--	2.03	--	--	--	--	--	346.52	--	--	--	--	--	--	--	346.52	--	346.52	
18TH	480.22	131.67	--	--	--	2.03	--	--	--	--	--	346.52	--	--	--	--	--	--	--	346.52	--	346.52	
19TH	480.22	131.67	--	--	--	2.03	--	--	--	--	--	346.52	--	--	--	--	--	--	--	346.52	--	346.52	
20TH	480.22	131.67	--	--	--	2.03	--	--	--	--	--	346.52	--	--	--	--	--	--	--	346.52	--	346.52	
21ST (REFUGE)	500.01	129.63	95.71	--	--	2.03	--	--	--	--	--	272.64	--	--	--	--	--	--	--	346.52	--	346.52	
22ND	480.22	131.67	--	--	--	2.03	--	--	--	--	--	346.52	--	--	--	--	--	--	--	272.64	--	272.64	
23RD	480.22	131.67	--	--	--	2.03	--	--	--	--	--	346.52	--	--	--	--	--	--	--	346.52	--	346.52	
24TH	480.22	131.67	--	--	--	2.03	--	--	--	--	--	346.52	--	--	--	--	--	--	--	346.52	--	346.52	
25TH	480.22	131.67	--	--	--	2.03	--	--	--	--	--	346.52	--	--	--	--	--	--	--	346.52	--	346.52	
26TH	480.22	131.67	--	--	--	2.03	--	--	--	--	--	346.52	--	--	--	--	--	--	--	346.52	--	346.52	
27TH	480.22	131.67	--	--	--	2.03	--	--	--	--	--	142.26	--	--	204.26	--	--	--	--	142.26	--	346.52	
28TH (REFUGE)	500.01	129.63	95.71	--	--	2.03	--	--	--	--	--	--	--	--	346.52	--	--	--	--	--	--	346.52	
29TH	480.22	131.67	--	--	--	2.03	--	--	--	--	--	--	--	--	346.52	--	--	--	--	--	--	272.64	
30TH	480.22	131.67	--	--	--	2.03	--	--	--	--	--	--	--	--	346.52	--	--	--	--	--	--	346.52	
31ST	480.22	131.67	--	--	--	2.03	--	--	--	--	--	--	--	--	346.52	--	--	--	--	--	--	346.52	
32ND	480.22	131.67	--	--	--	2.03	--	--	--	--	--	--	--	--	346.52	--	--	--	--	--	--	346.52	
33TH	480.22	131.67	--	--	--	2.03	--	--	--	--	--	--	--	--	346.52	--	--	--	--	--	--	346.52	
34TH	480.22	131.67	--	--	--	2.03	--	--	--	--	--	--	--	--	346.52	--	--	--	--	--	--	346.52	
35TH (REFUGE)	385.58	131.67	35.58	--	--	2.03	193.35	22.95	--	--	--	--	--	--	346.52	--	--	--	--	--	--	346.52	
TERRACE	8.06	--	--	--	--	--	--	--	--	--	--	--	--	--	--	8.06	--	--	--	--	--	8.06	
TOTAL	18319.04	4752.03	418.42	33.57	43.65	71.05	193.35	22.95	32.09	103.68	1384.95	7967.16	--	--	2902.54	8.06	385.54	18.76	366.78	--	8333.94	--	11244.54
												7967.16	--	--	2910.60	--	--	--	--	--	--	--	
																						10877.70	

FORM II

DESCRIPTION OF PROPOSAL & PROPERTY

PROPOSED SLUM REDEVELOPMENT OF PROPERTY BEARING C.T.S.
NO. 1327/A OF VILLAGE KANDIVALI, SHIVAJI NAGAR, OPP M.G. ROAD,
KANDIVALI (WEST) MUMBAI

NAME OF THE OWNER AND SIGNATURE

M/S PARADISE CONSTRUCTION COMPANY

REVISION

DATE

SCALE

DRN BY

CHK BY

1:100


LOVE

RACHANA


STAMP AND DATE OF APPROVAL OF PLANS

This cancels Approval
to the previous Plans
Sanctioned under no.

R-2/P-4/1/2016/2017/2018/2393/23

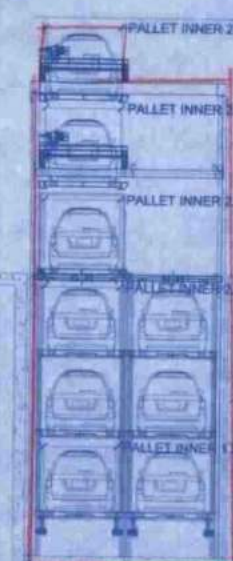

SECTION - X-X
SCALE - 1:100

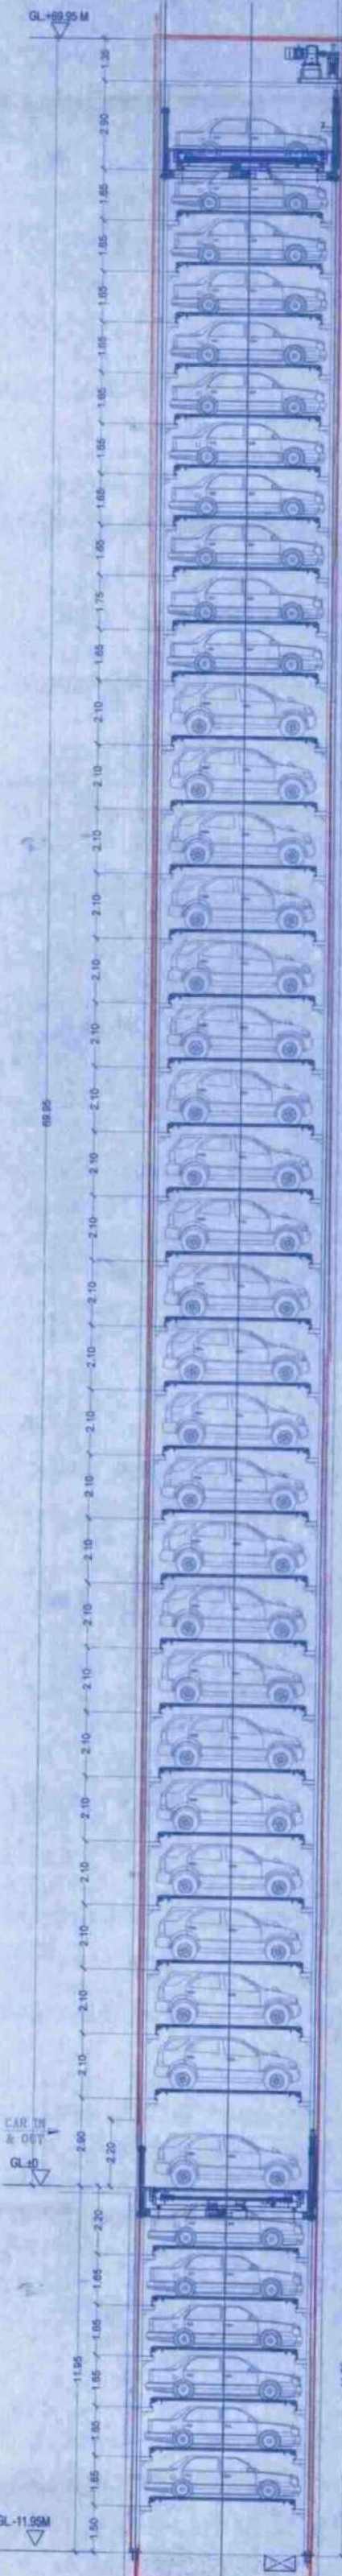

SECTION - Y-Y
SCALE - 1:100


FORM II
DESCRIPTION OF PROPOSAL & PROPERTY
PROPOSED SUM REDEVELOPMENT OF PROPERTY BEARING C.E.B. NO. 1078 OF VILLAGE KANDIVALI, SHIVAJI NAGAR, OPP M.G. ROAD, KANDIVALI (WEST) MUMBAI.

NAME OF THE OWNER AND SIGNATURE
MS PARADISE CONSTRUCTION COMPANY


REVISION DATE SCALE DRAWN BY CHK BY
1 1:100 1:100 BACHANA

STAMP AND DATE OF APPROVAL OF PLANS

Approved Subject to the condition mentioned in the approval letter
Date: 12/01/2018
Signature: [Signature]
Executive Engineer
Shri. Ratanlal Kulkarni
NAME & SIGNATURE OF ARCHITECTS
VISHWAS SATODIA
ARCHITECT - INTERIOR DESIGNER - PAINTER
108/109, INTERIOR, SHIVAJI NAGAR, OPP M.G. ROAD, KANDIVALI (WEST) MUMBAI - 400 075

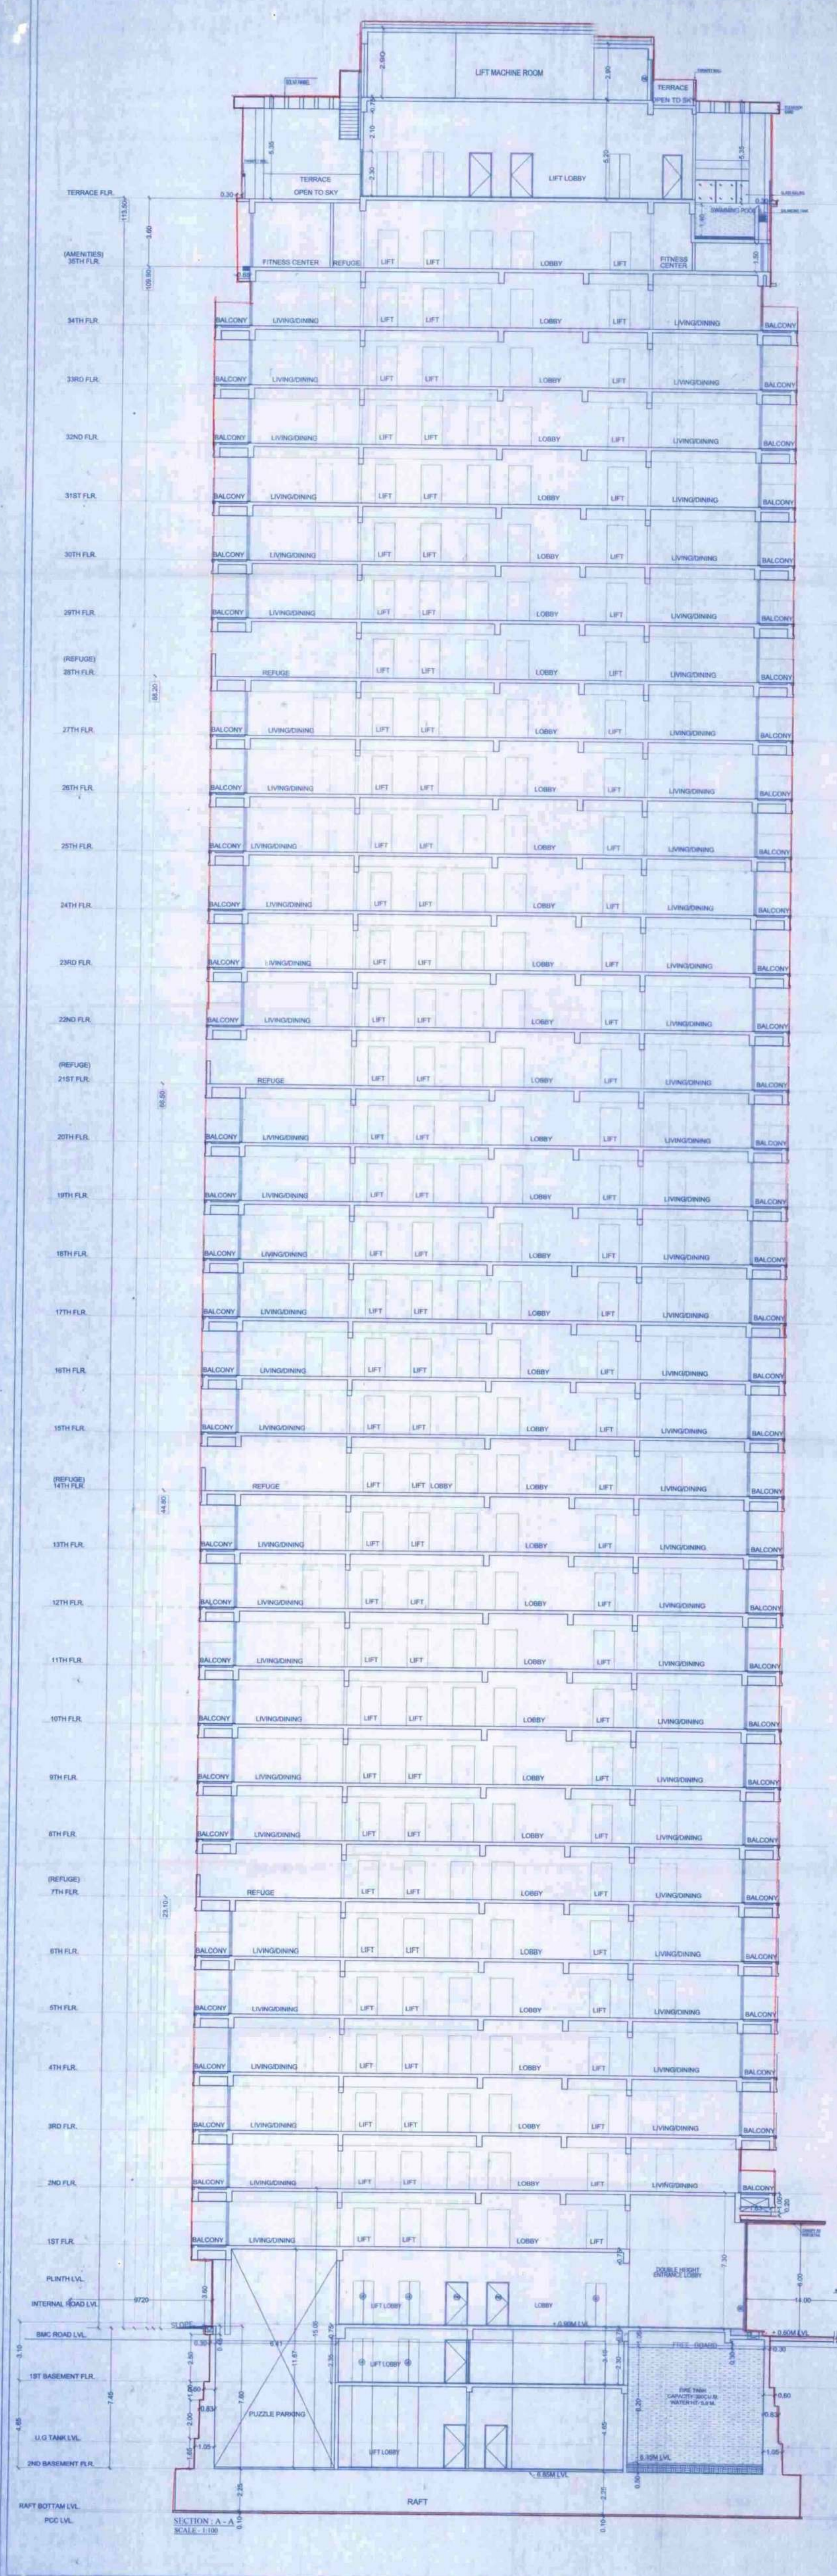

SECTION - A-A
SCALE - 1:100

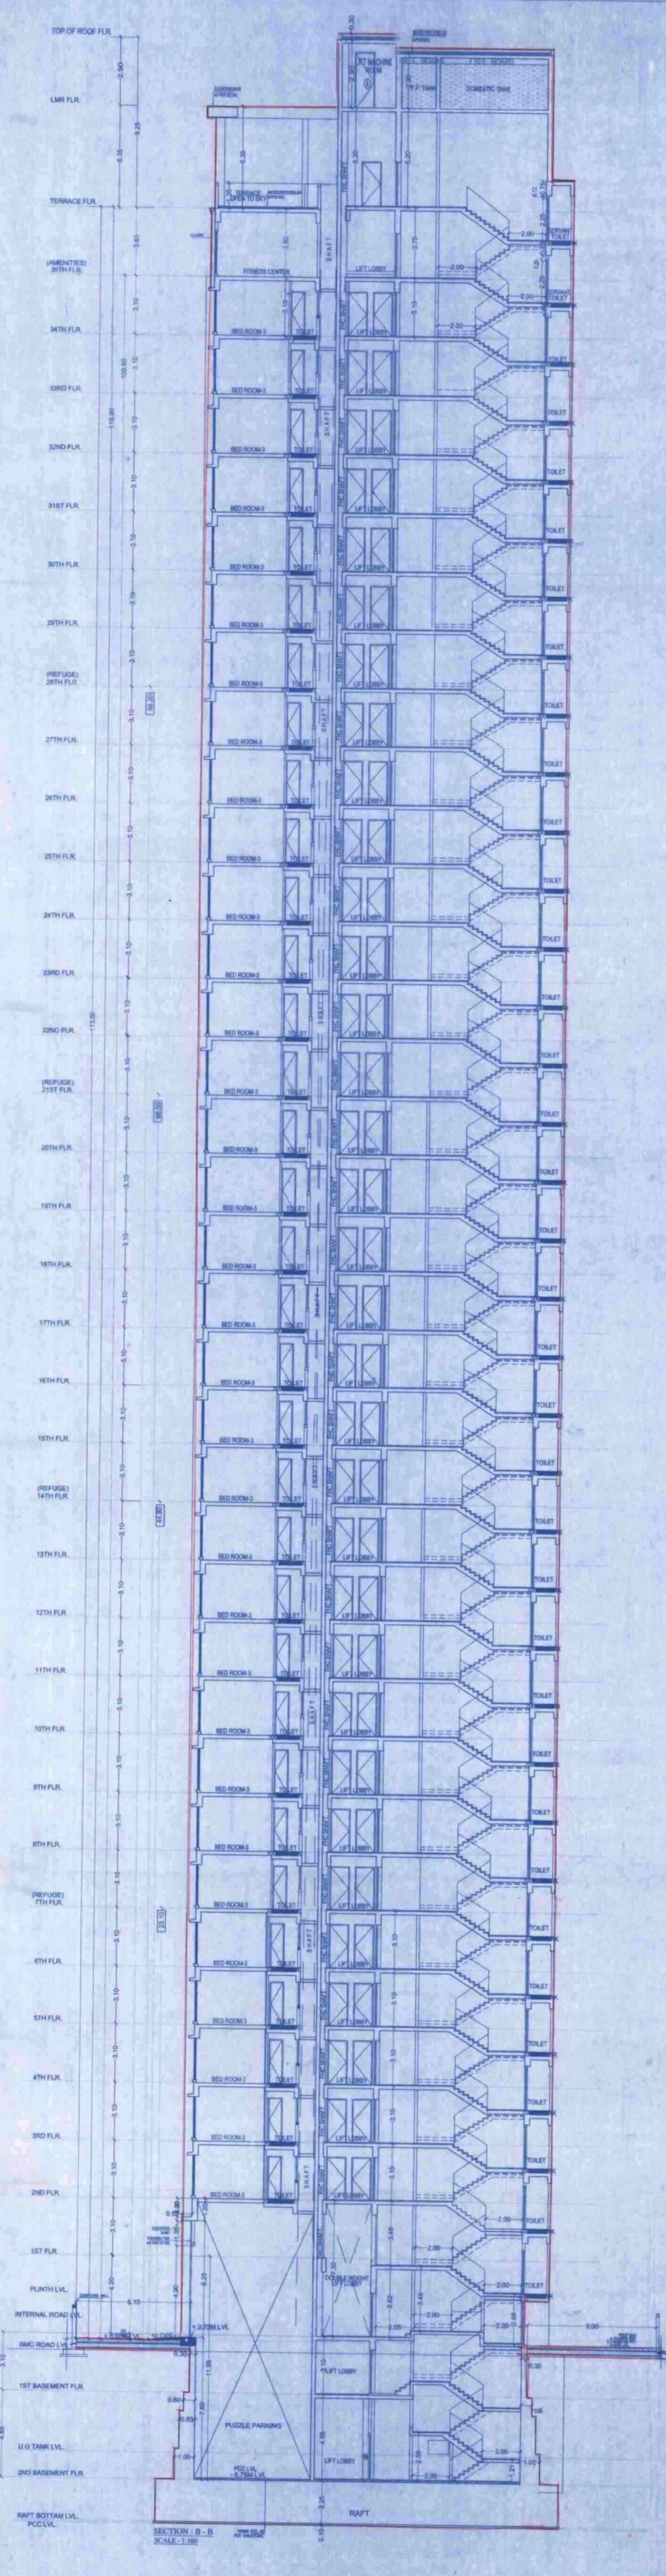

SECTION - B-B
SCALE - 1:100