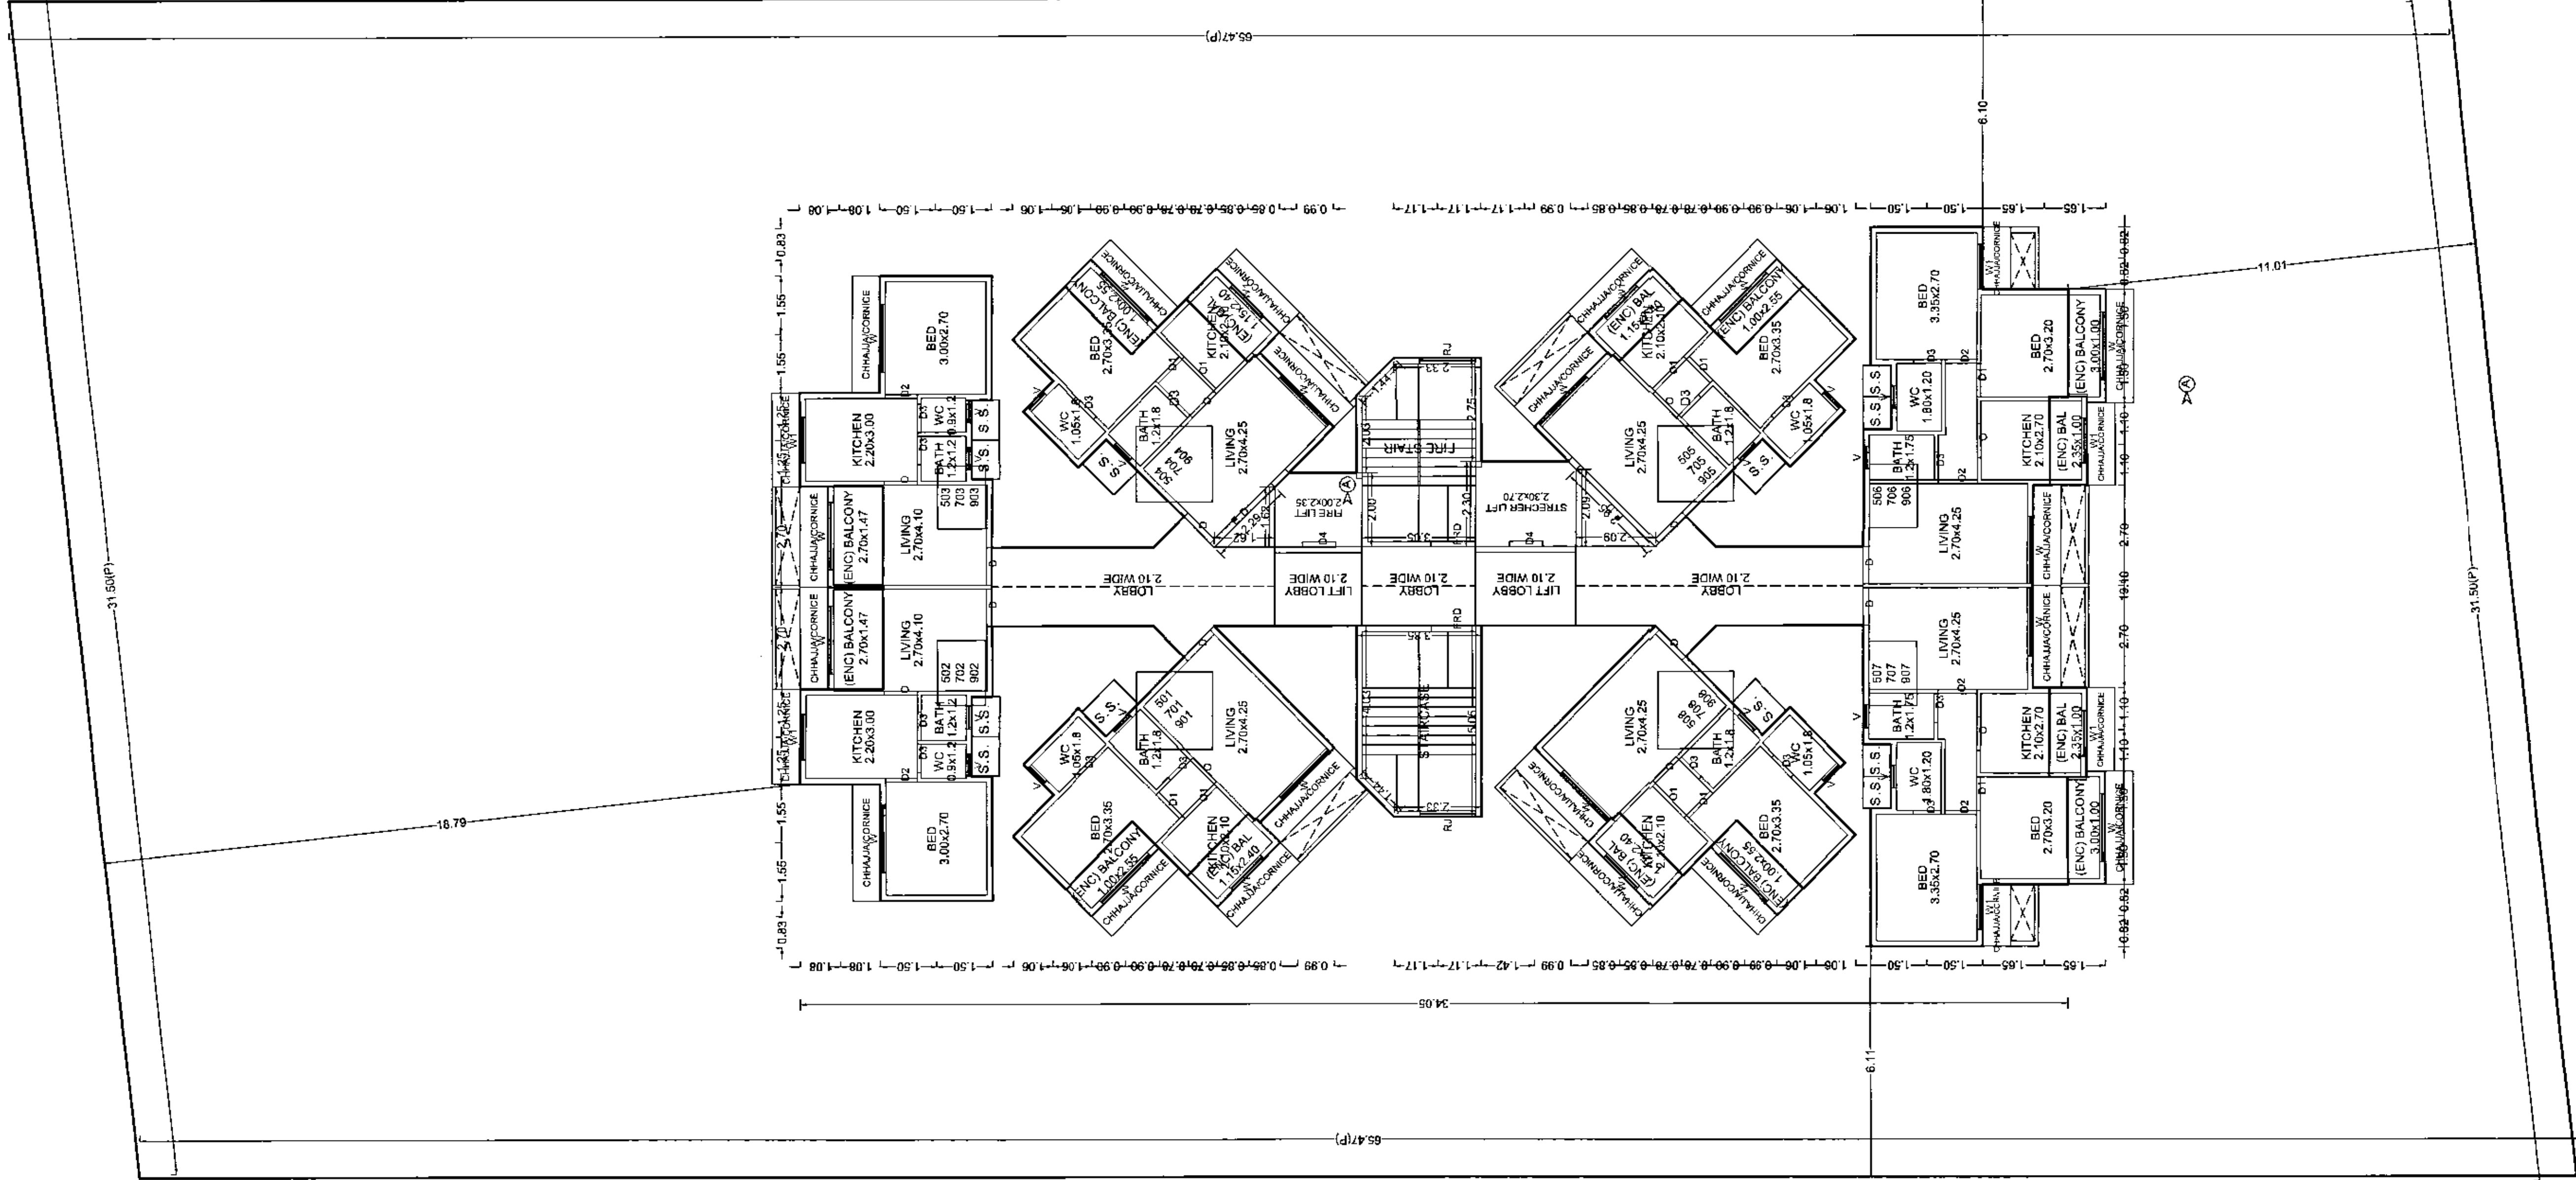
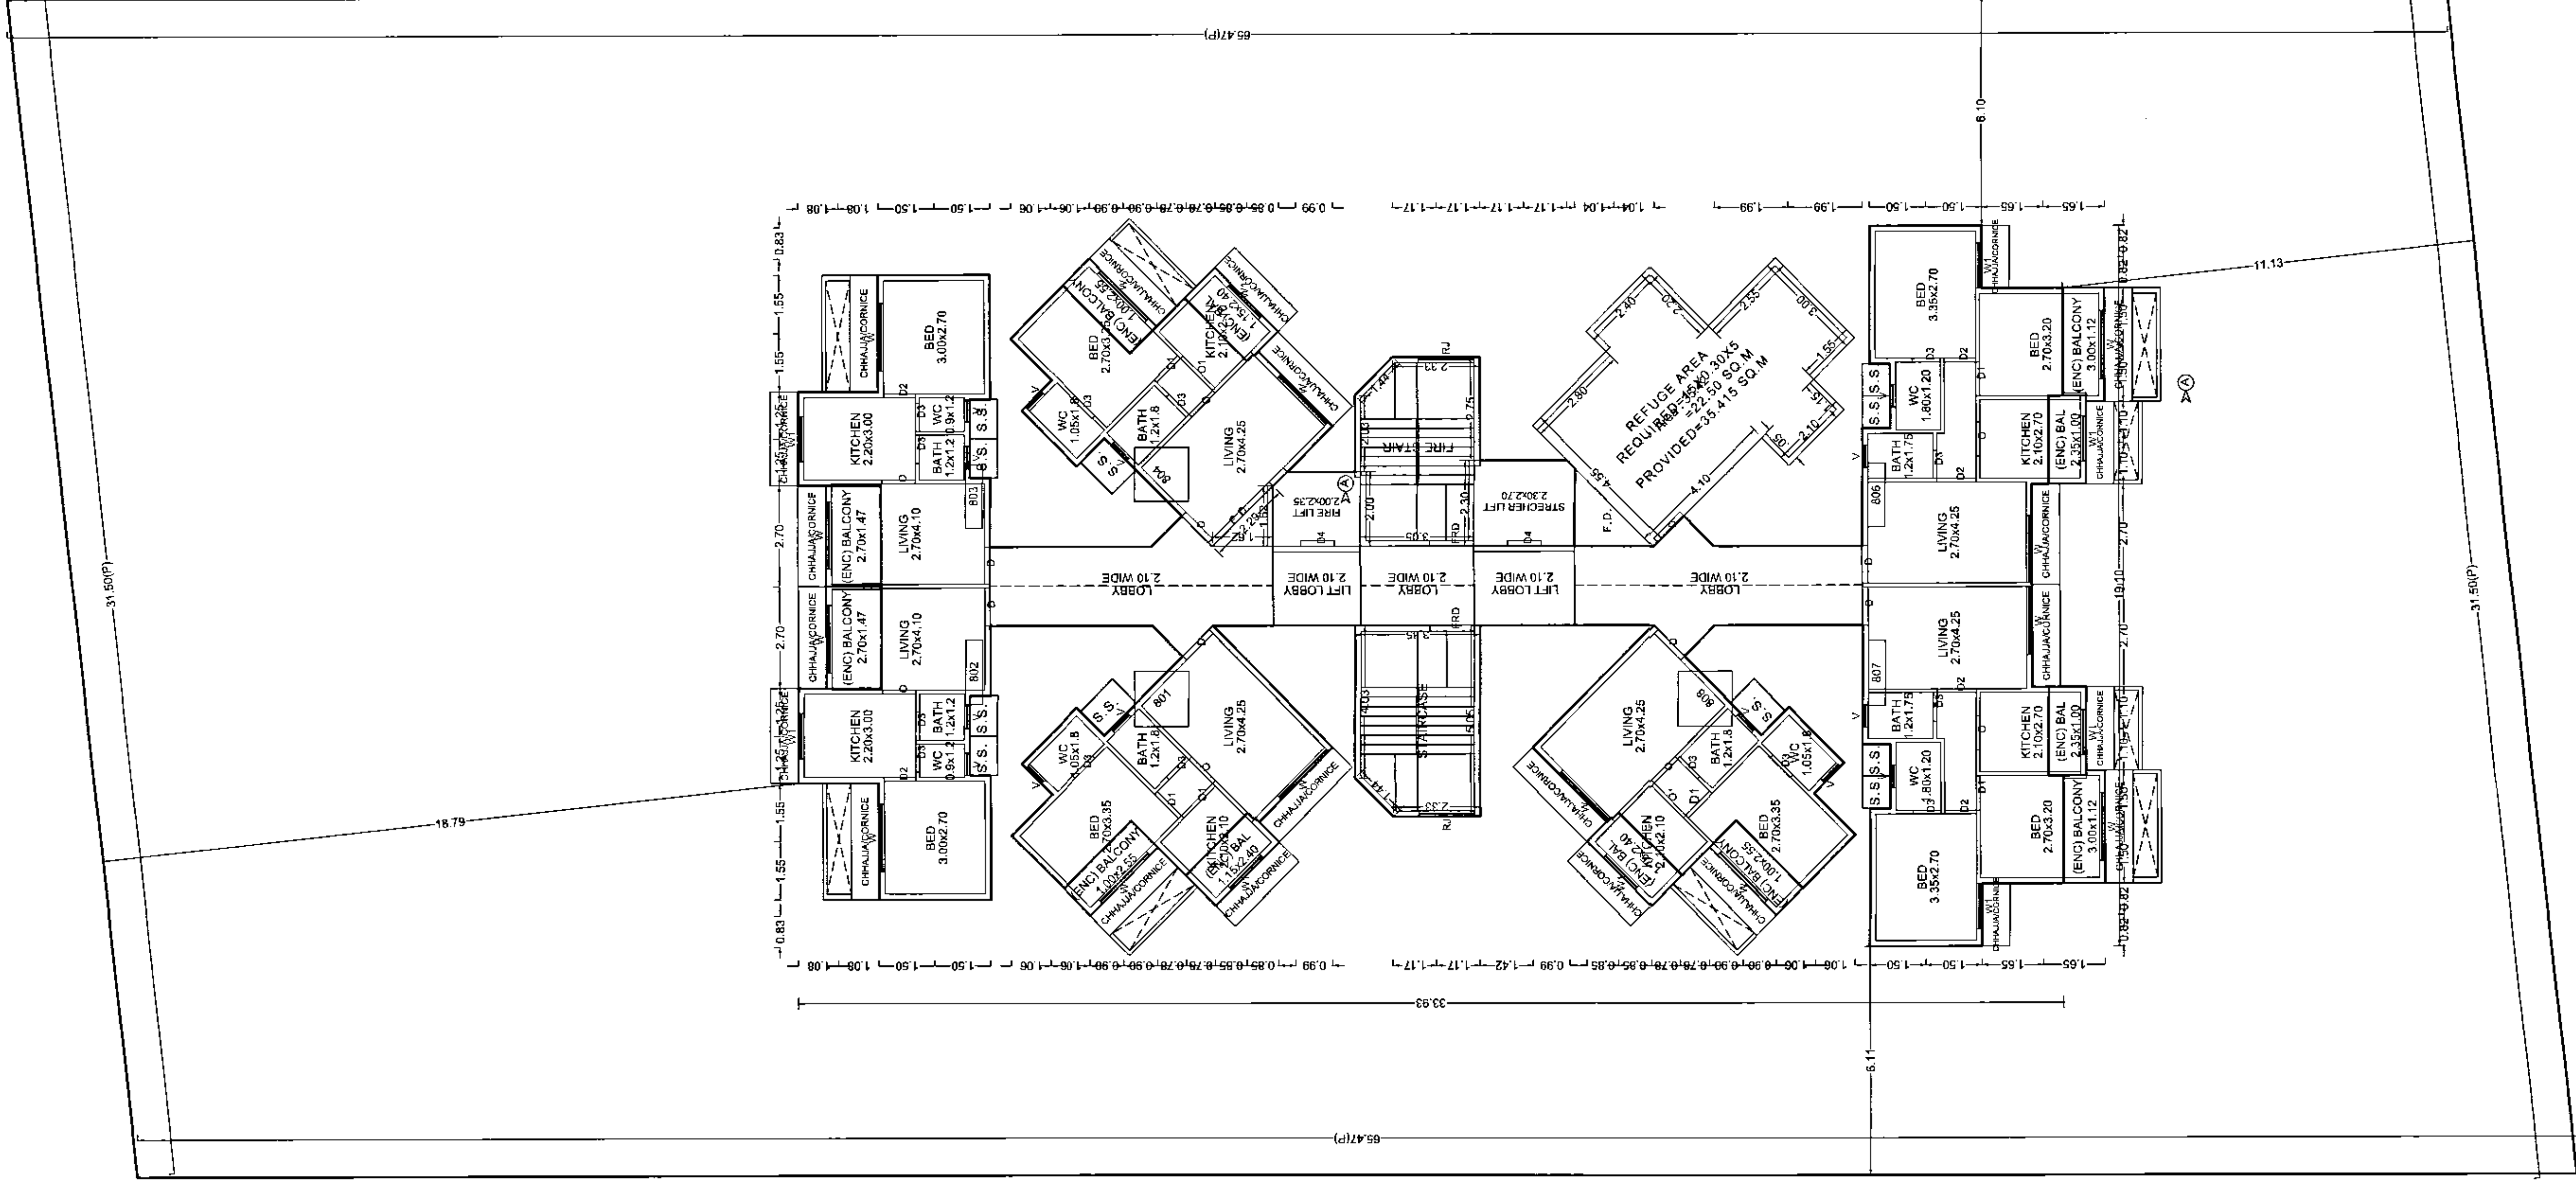
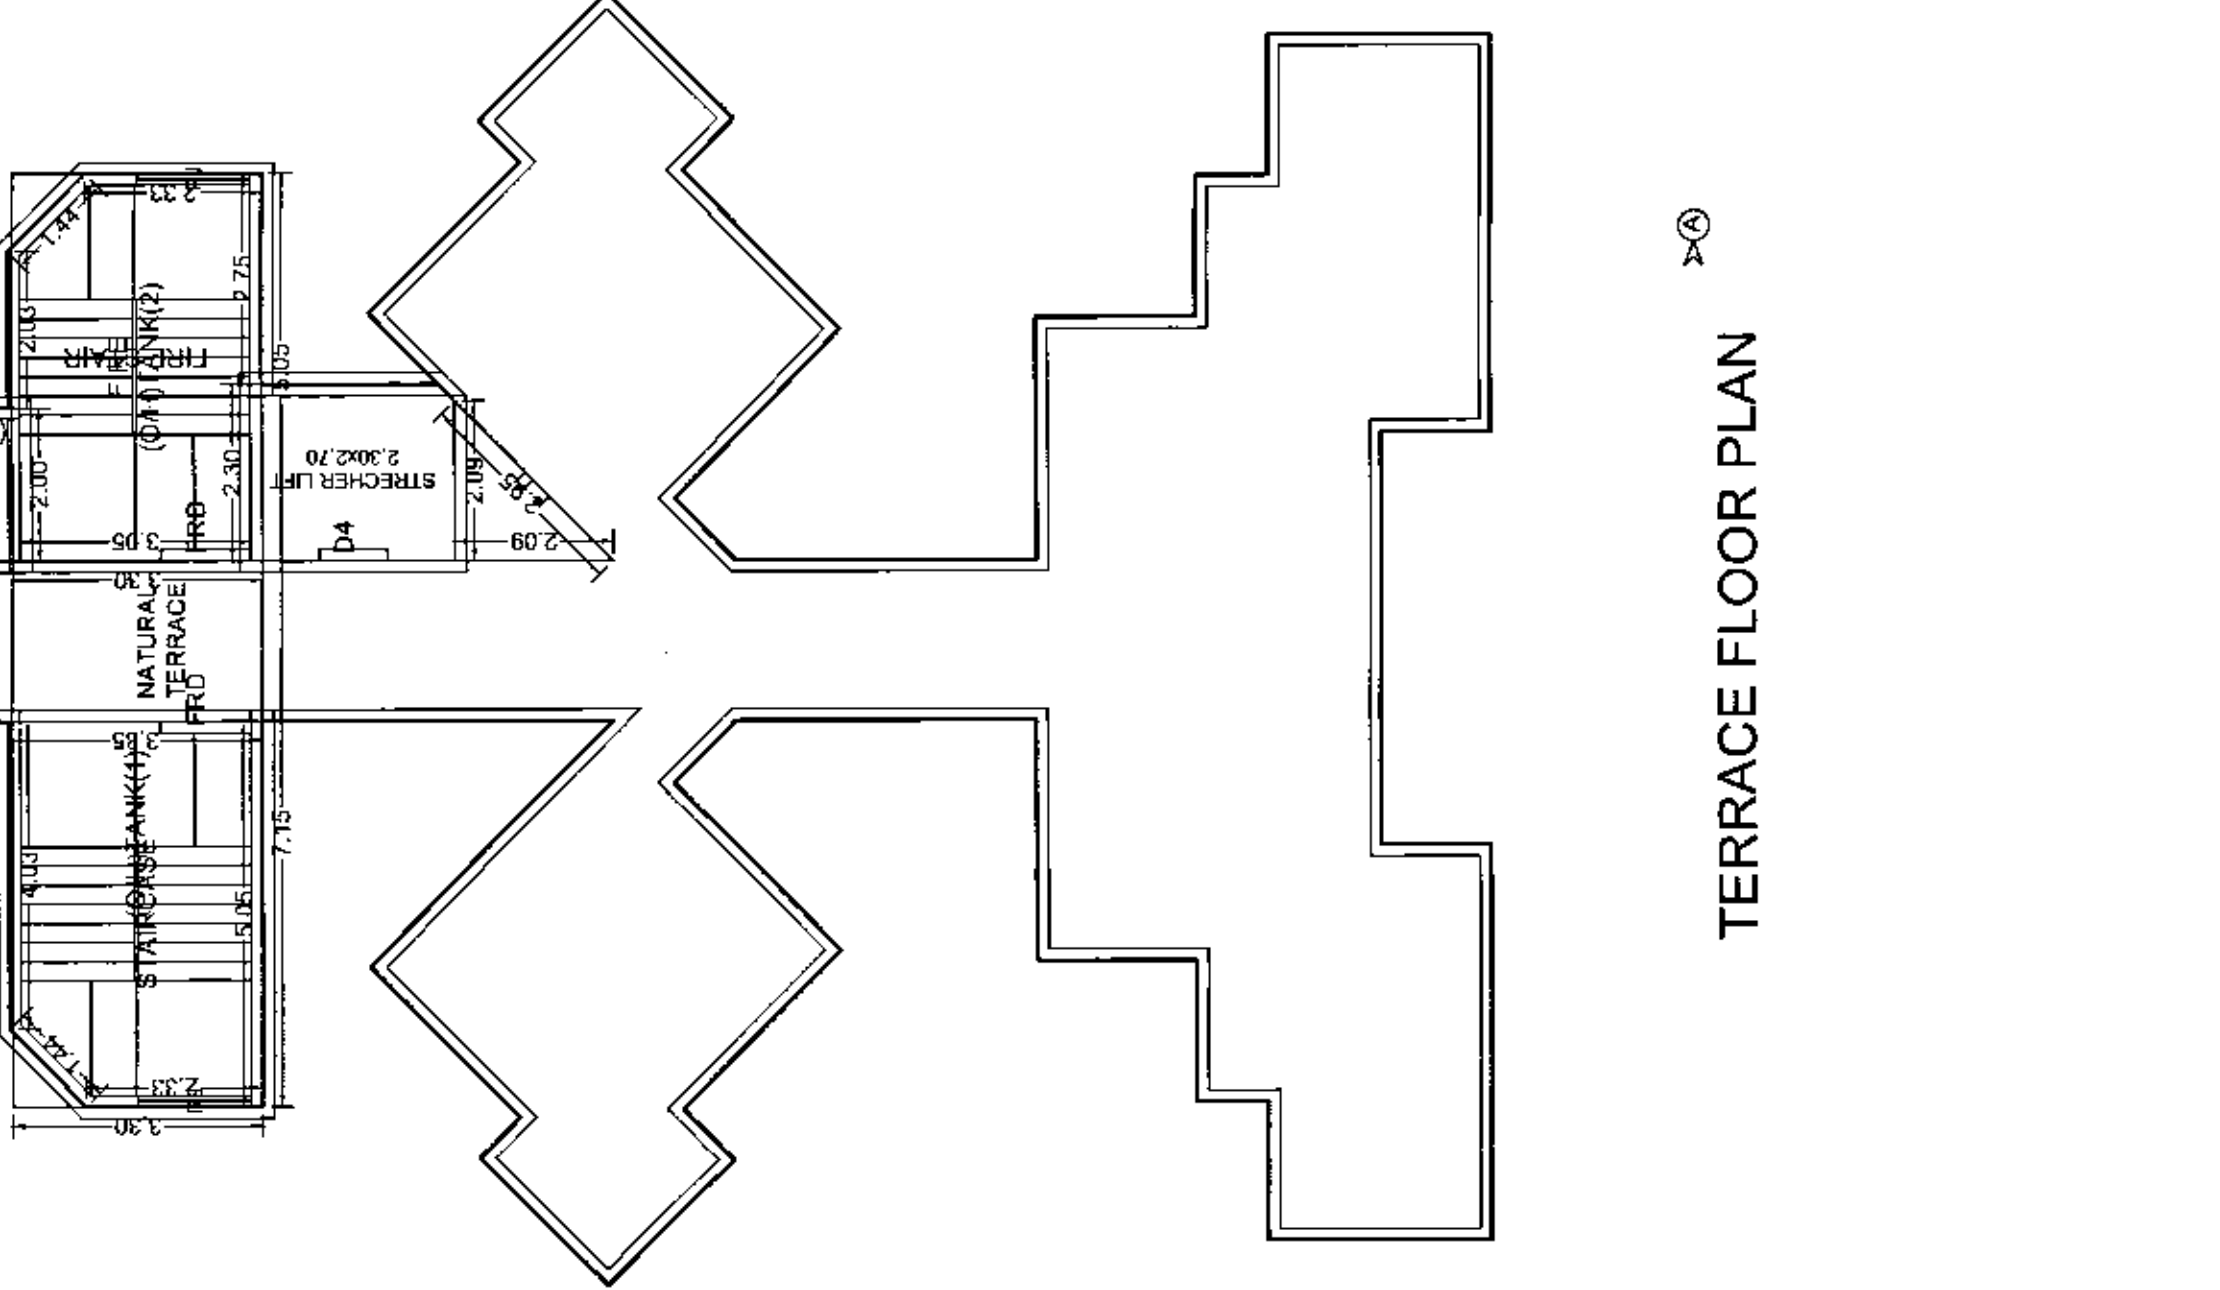
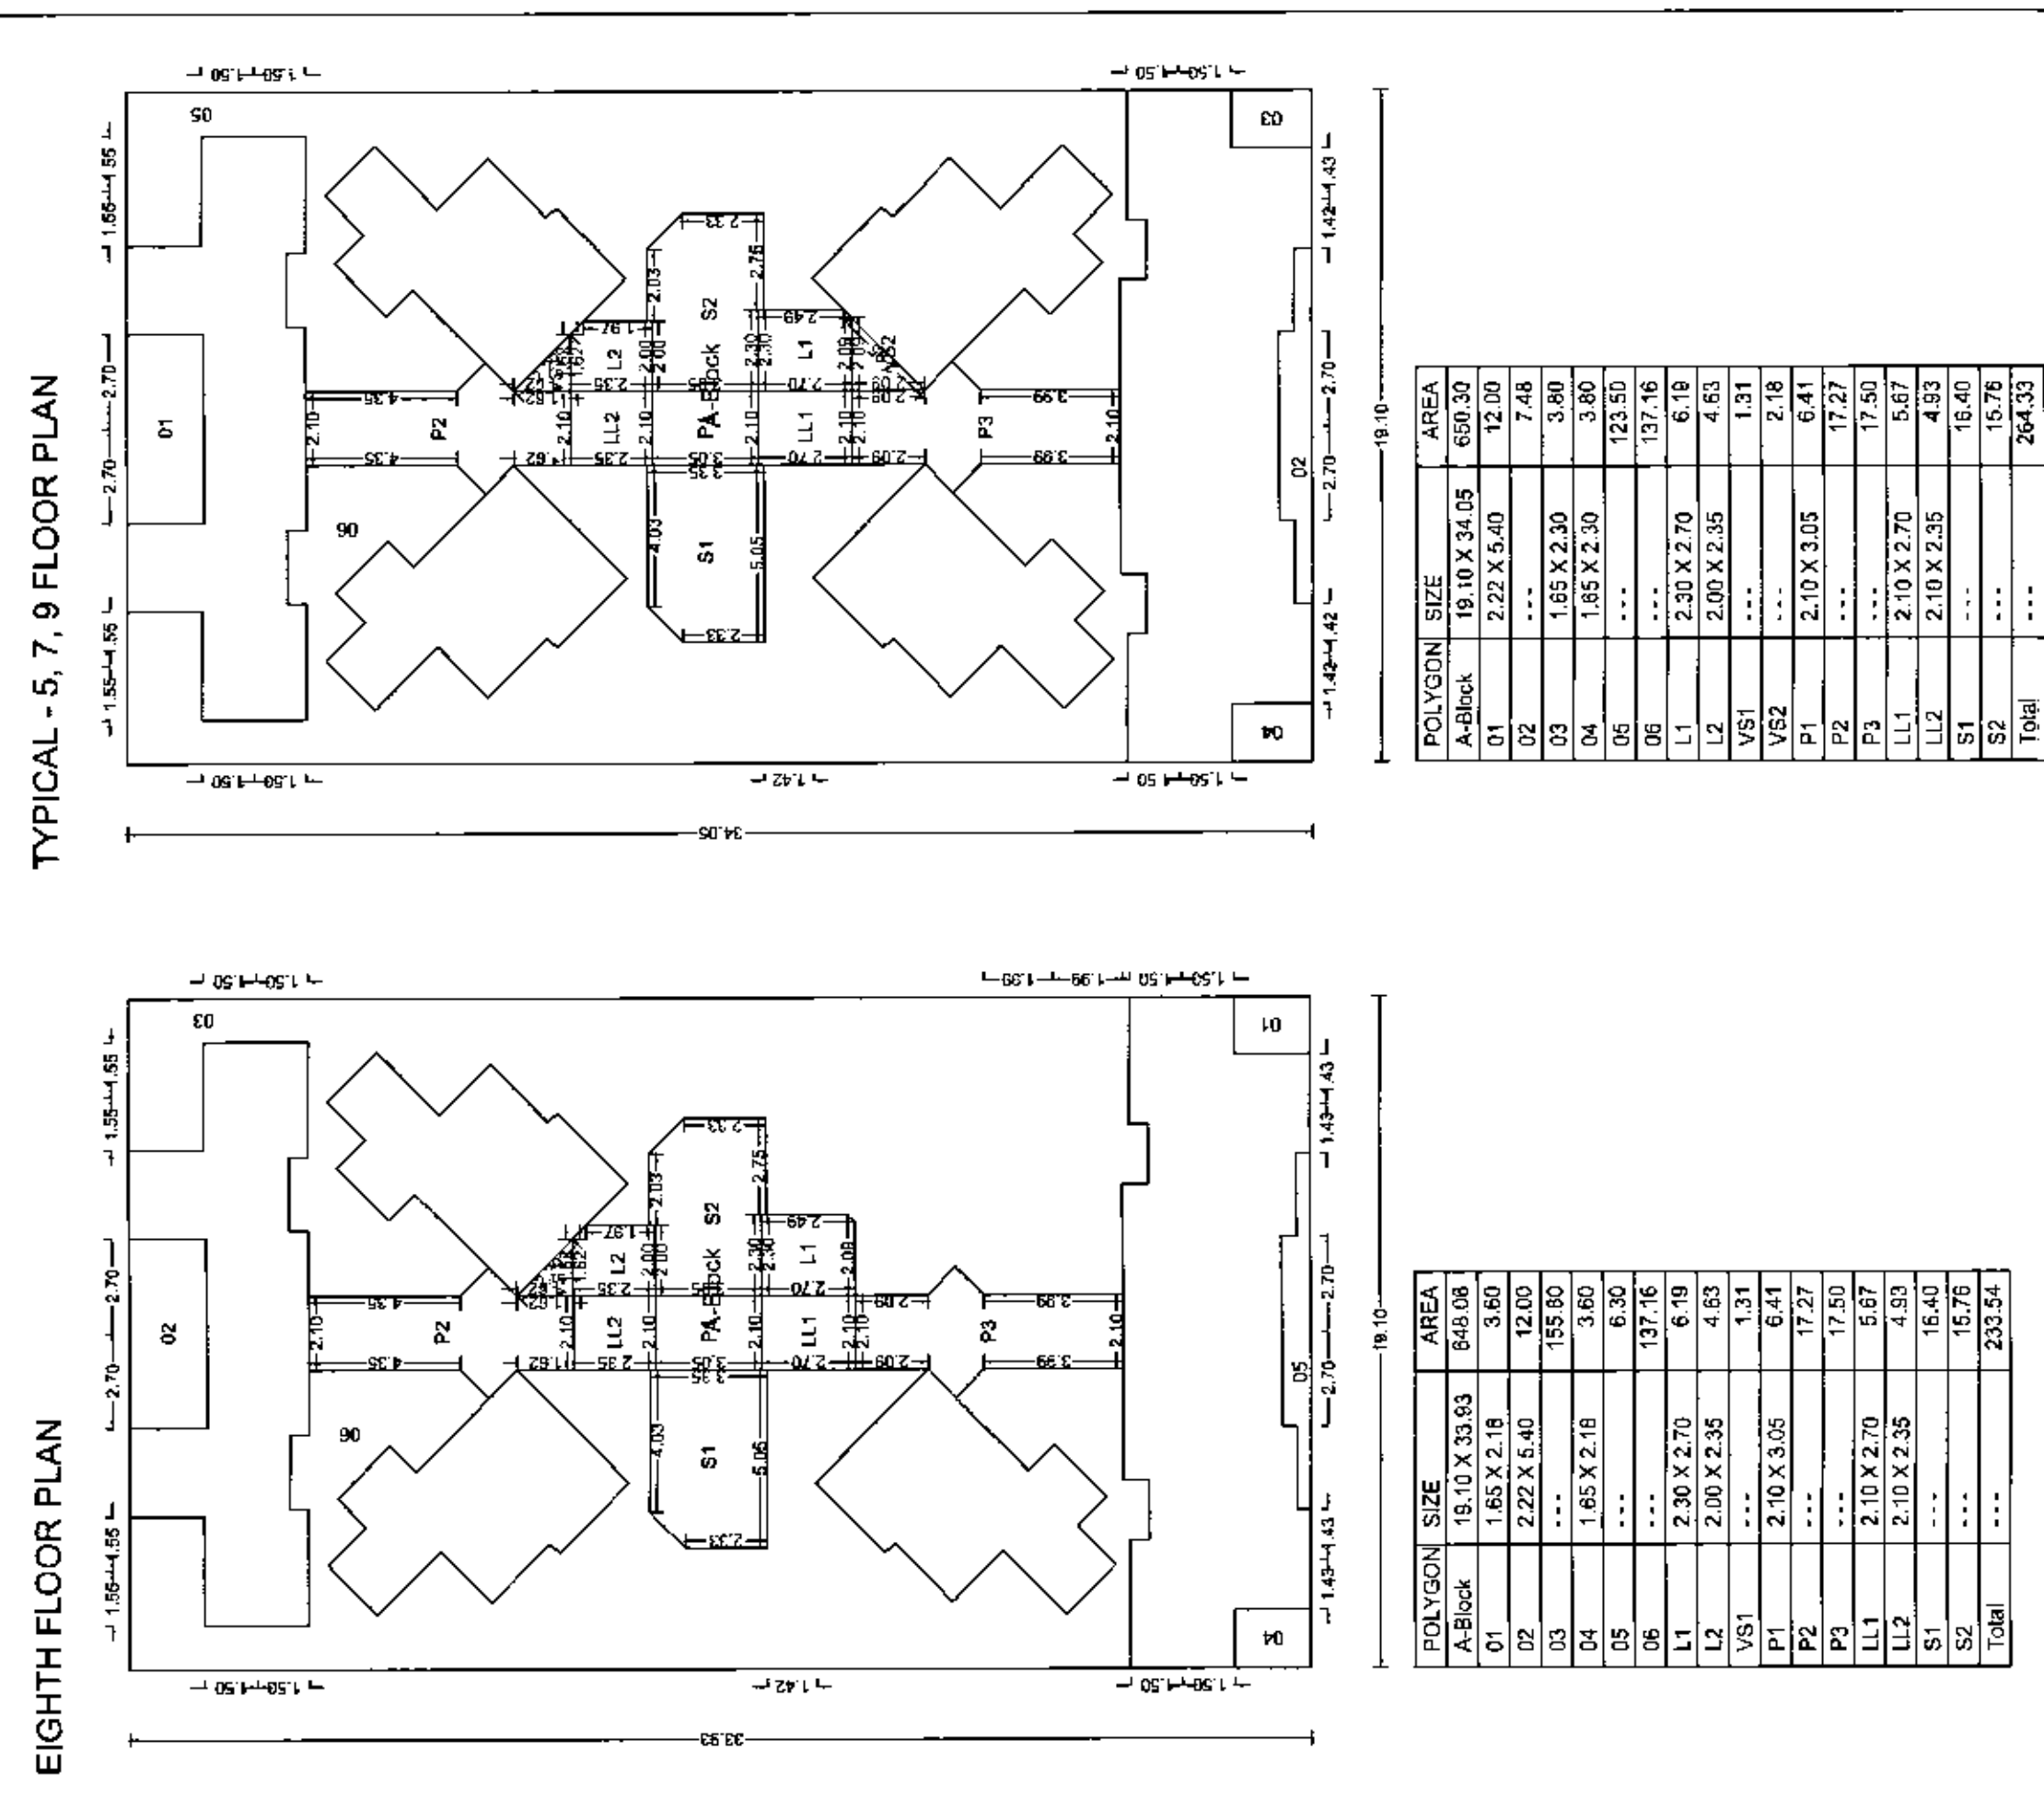


APPROVED SUBJECT TO THE CONDITION
MENTIONED IN the office letter

[illegible]

SEAL OF APPROVAL

APPROVED SUBJECT TO THE CONDITION
MENTIONED IN the office letter

No.

CDC/BB-1834/FORM/2018

Sanction Date

21-08-2018

APPROVED SUBJECT TO THE CONDITION
MENTIONED IN the Office Letter

No. C/D/C/BB-1834/FORM/2018 & K/2018/3202

DD. 15 OCT 2018

Sanctioned by: PCTL Mumbai

Name: PATIL M/ASH

JANARDAN

Asst. Planner

Organization: JMD LIMITED

Date: 08-09-2018 11:11:37

Sr.Planner/Asso.Planner(BP)

CIDCO of Maharashtra Ltd.


Rajghat Bhavan, 4th Floor.

Plot No.4, Sector-11.


CBD-Belapur, Navi Mumbai.

BUILDING: CC (1)

ELEVENTH FLOOR PLAN

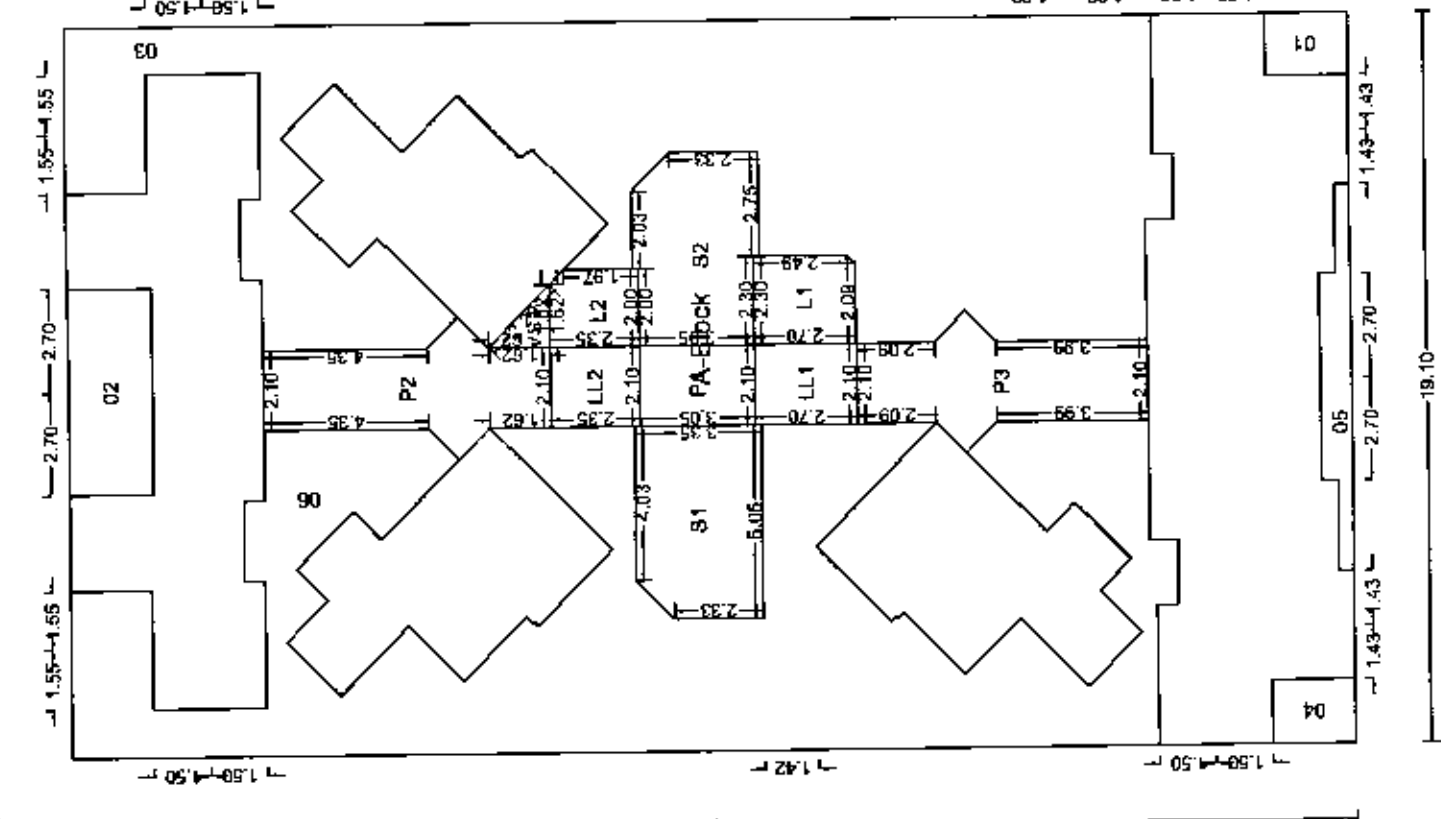

TENTH FLOOR PLAN

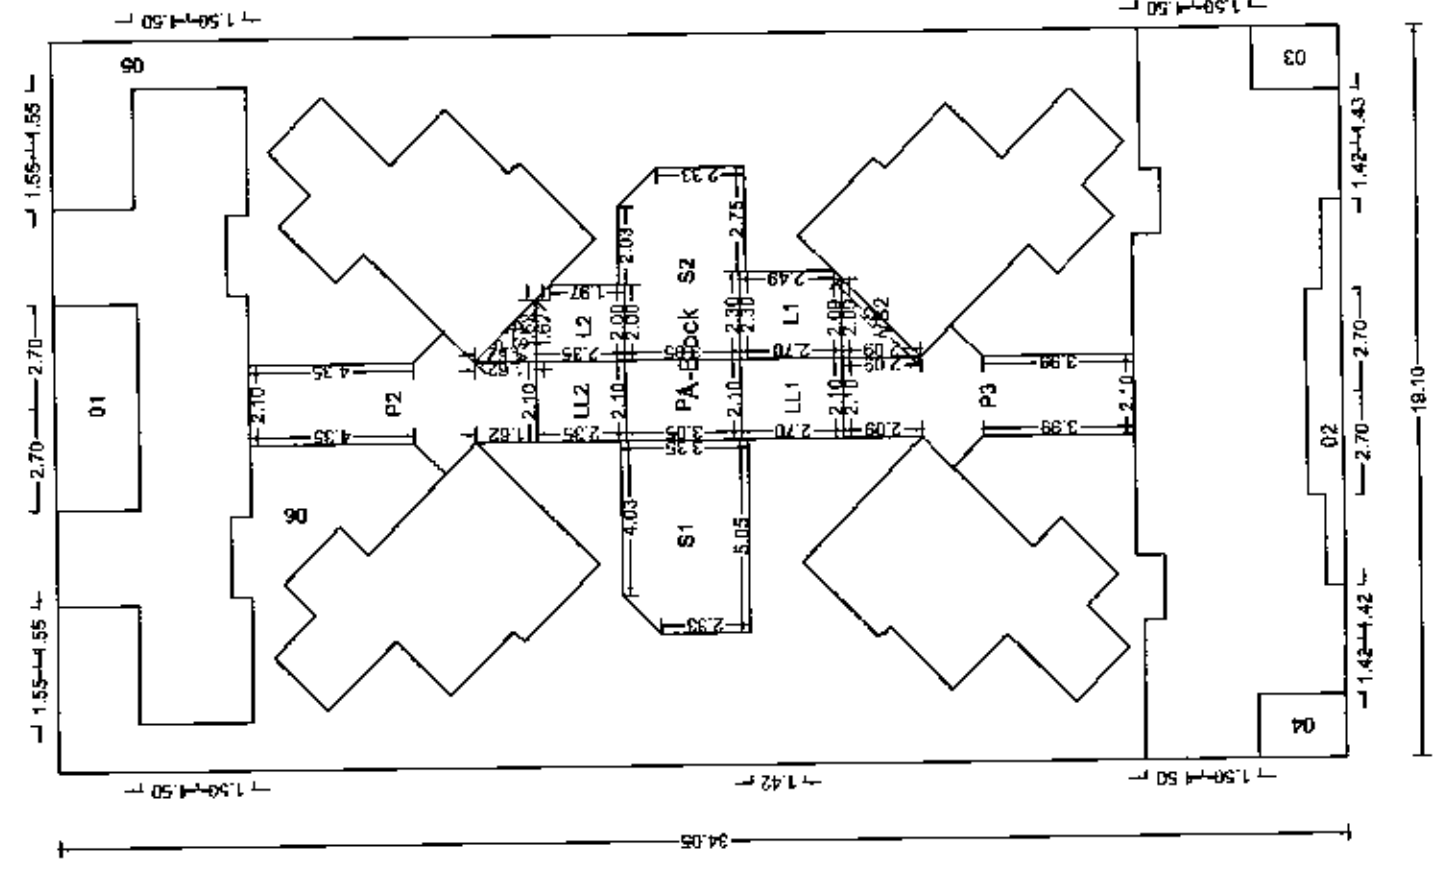

SEAL OF APPROVAL

APPROVED SUBJECT TO THE CONDITION
MENTIONED IN the office letter

No.

SEC/2018-19/27033/M/09/4

Sanctioning Date

27/08/2018

APPROVED SUBJECT TO THE CONDITION
MENTIONED IN the office letter

No. CDDO/BP-159236/PPA/NM & K/12018/202

dt. 05 Oct 2018

Document certified by PATEL MITI REBH

Mr. PATEL MITI REBH

25/08/2018

05:11:37

Sr. Planner/Asso. Planner(BP)



CDDO of Maharashtra Ltd.

Regional Engineer, 4th Floor,

Plot No. 4, Sector 11,

CBD-Belepur, Navi Mumbai.

BUILDING: CC (1)

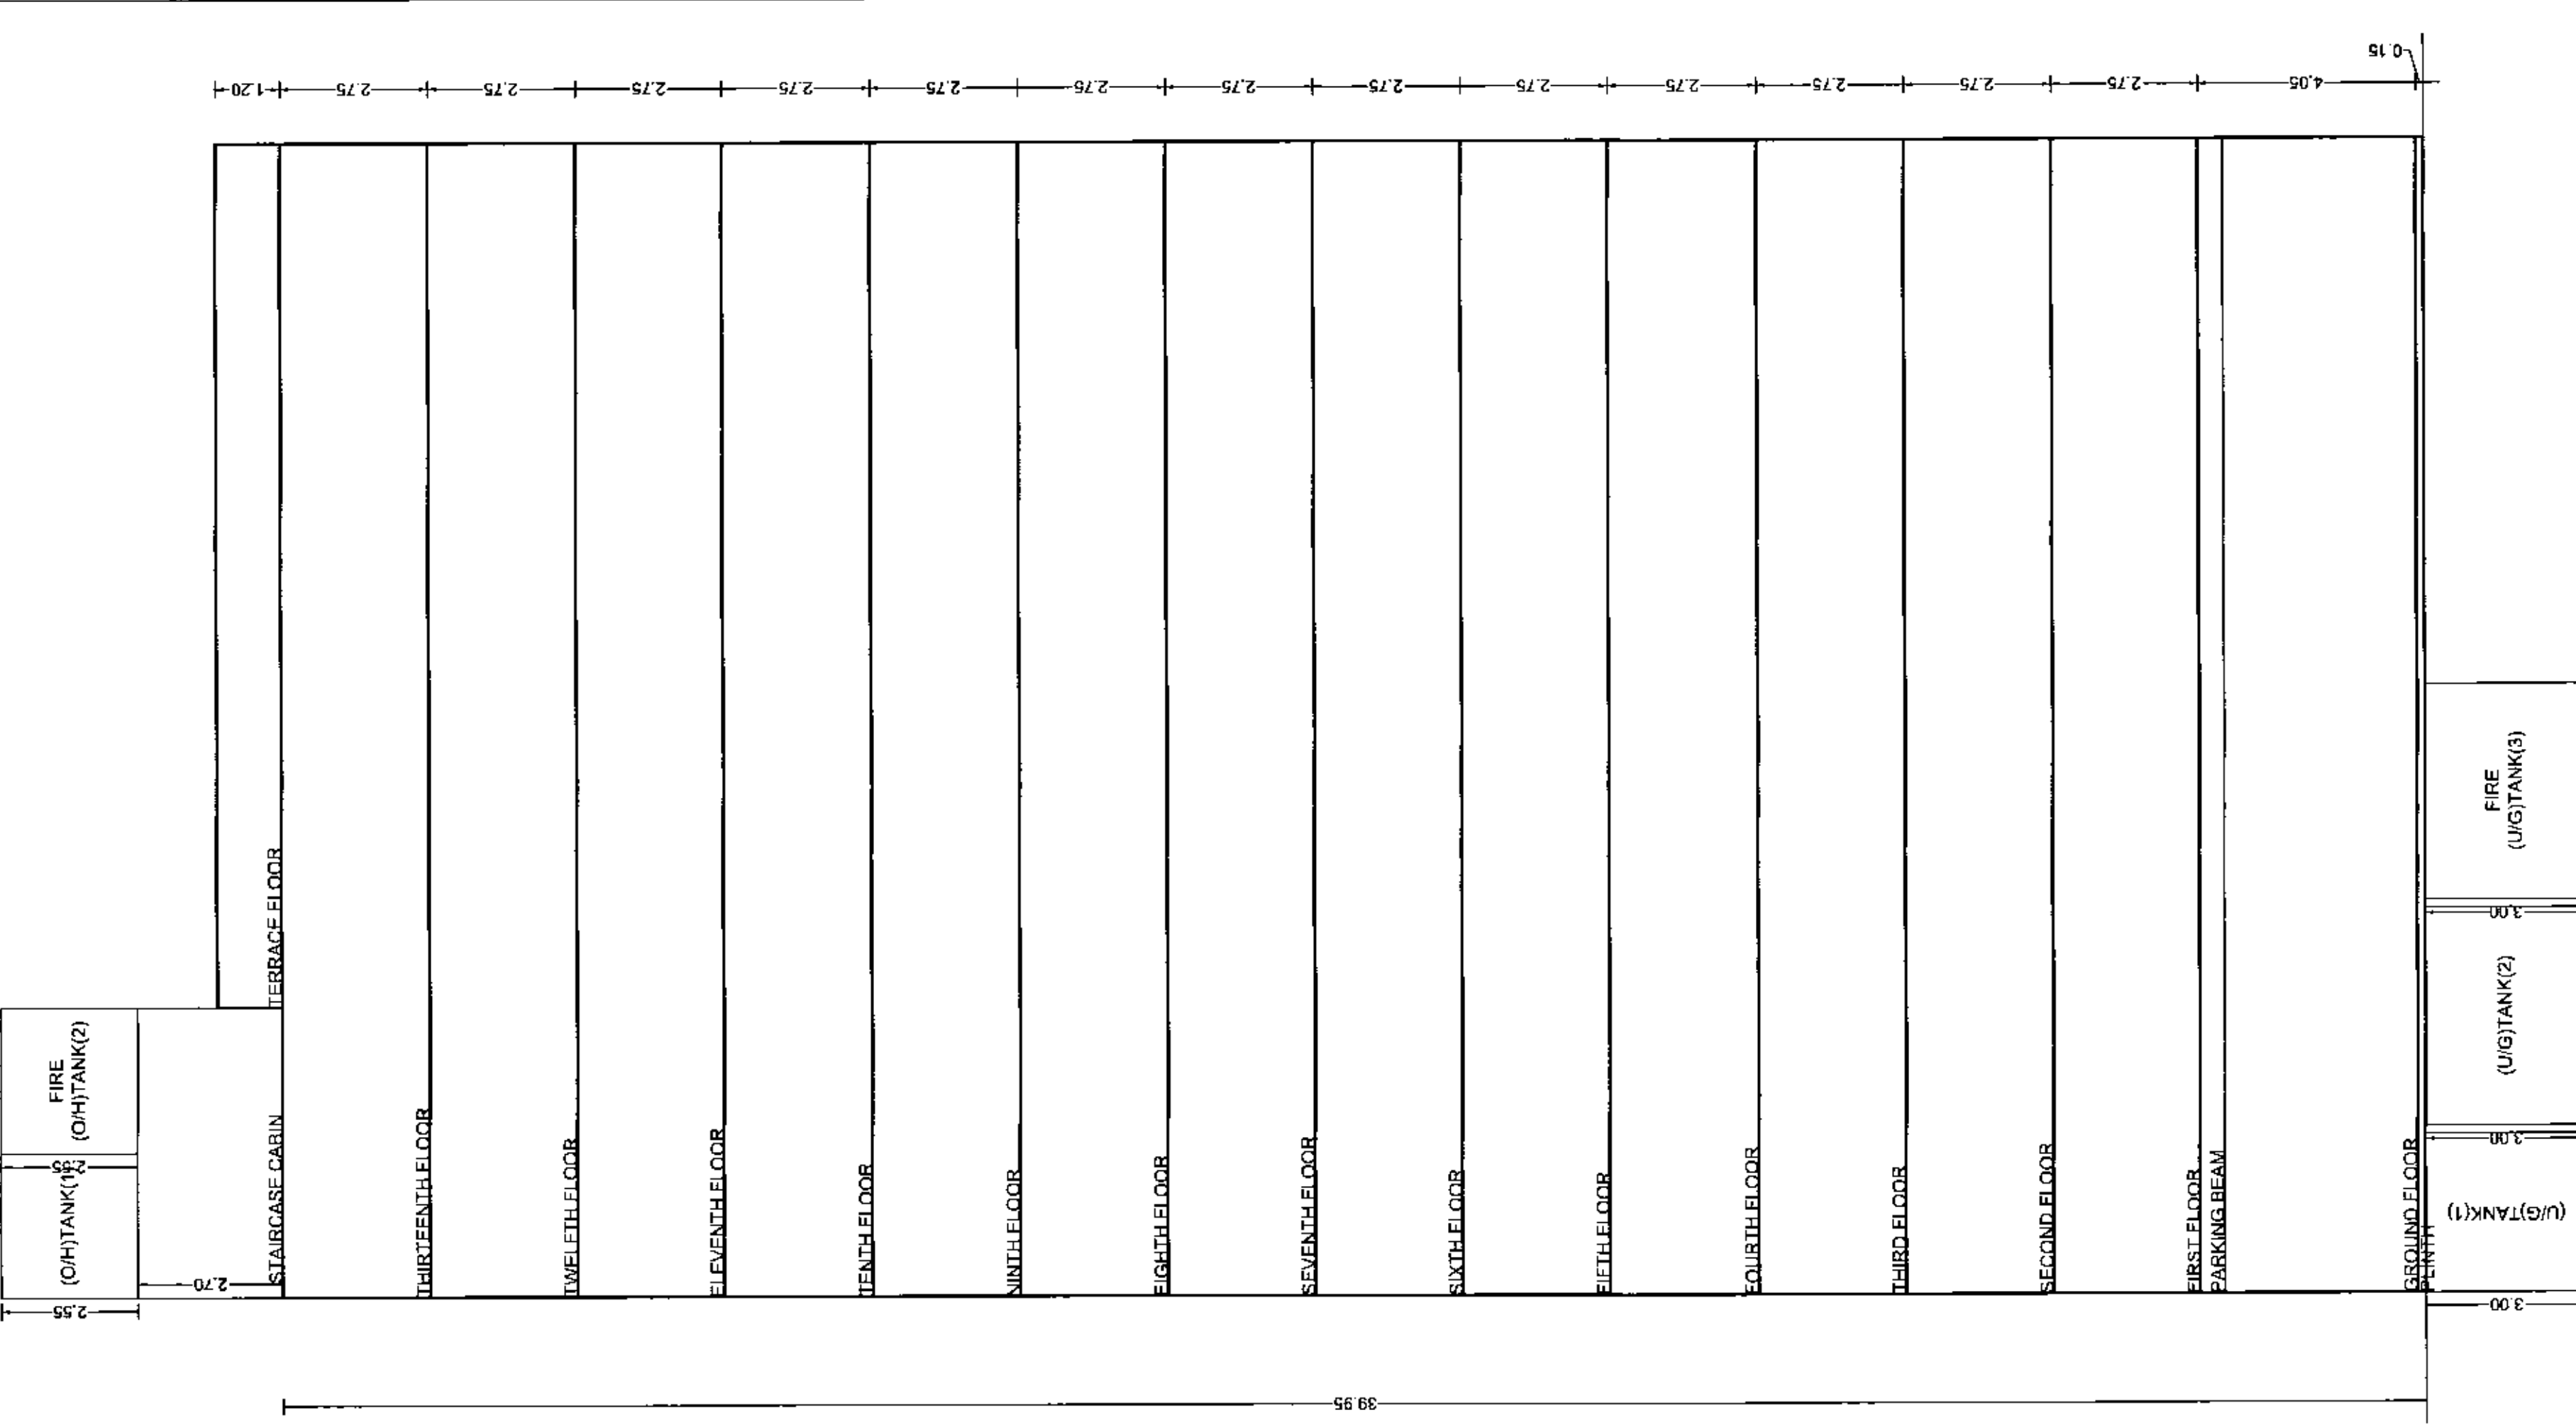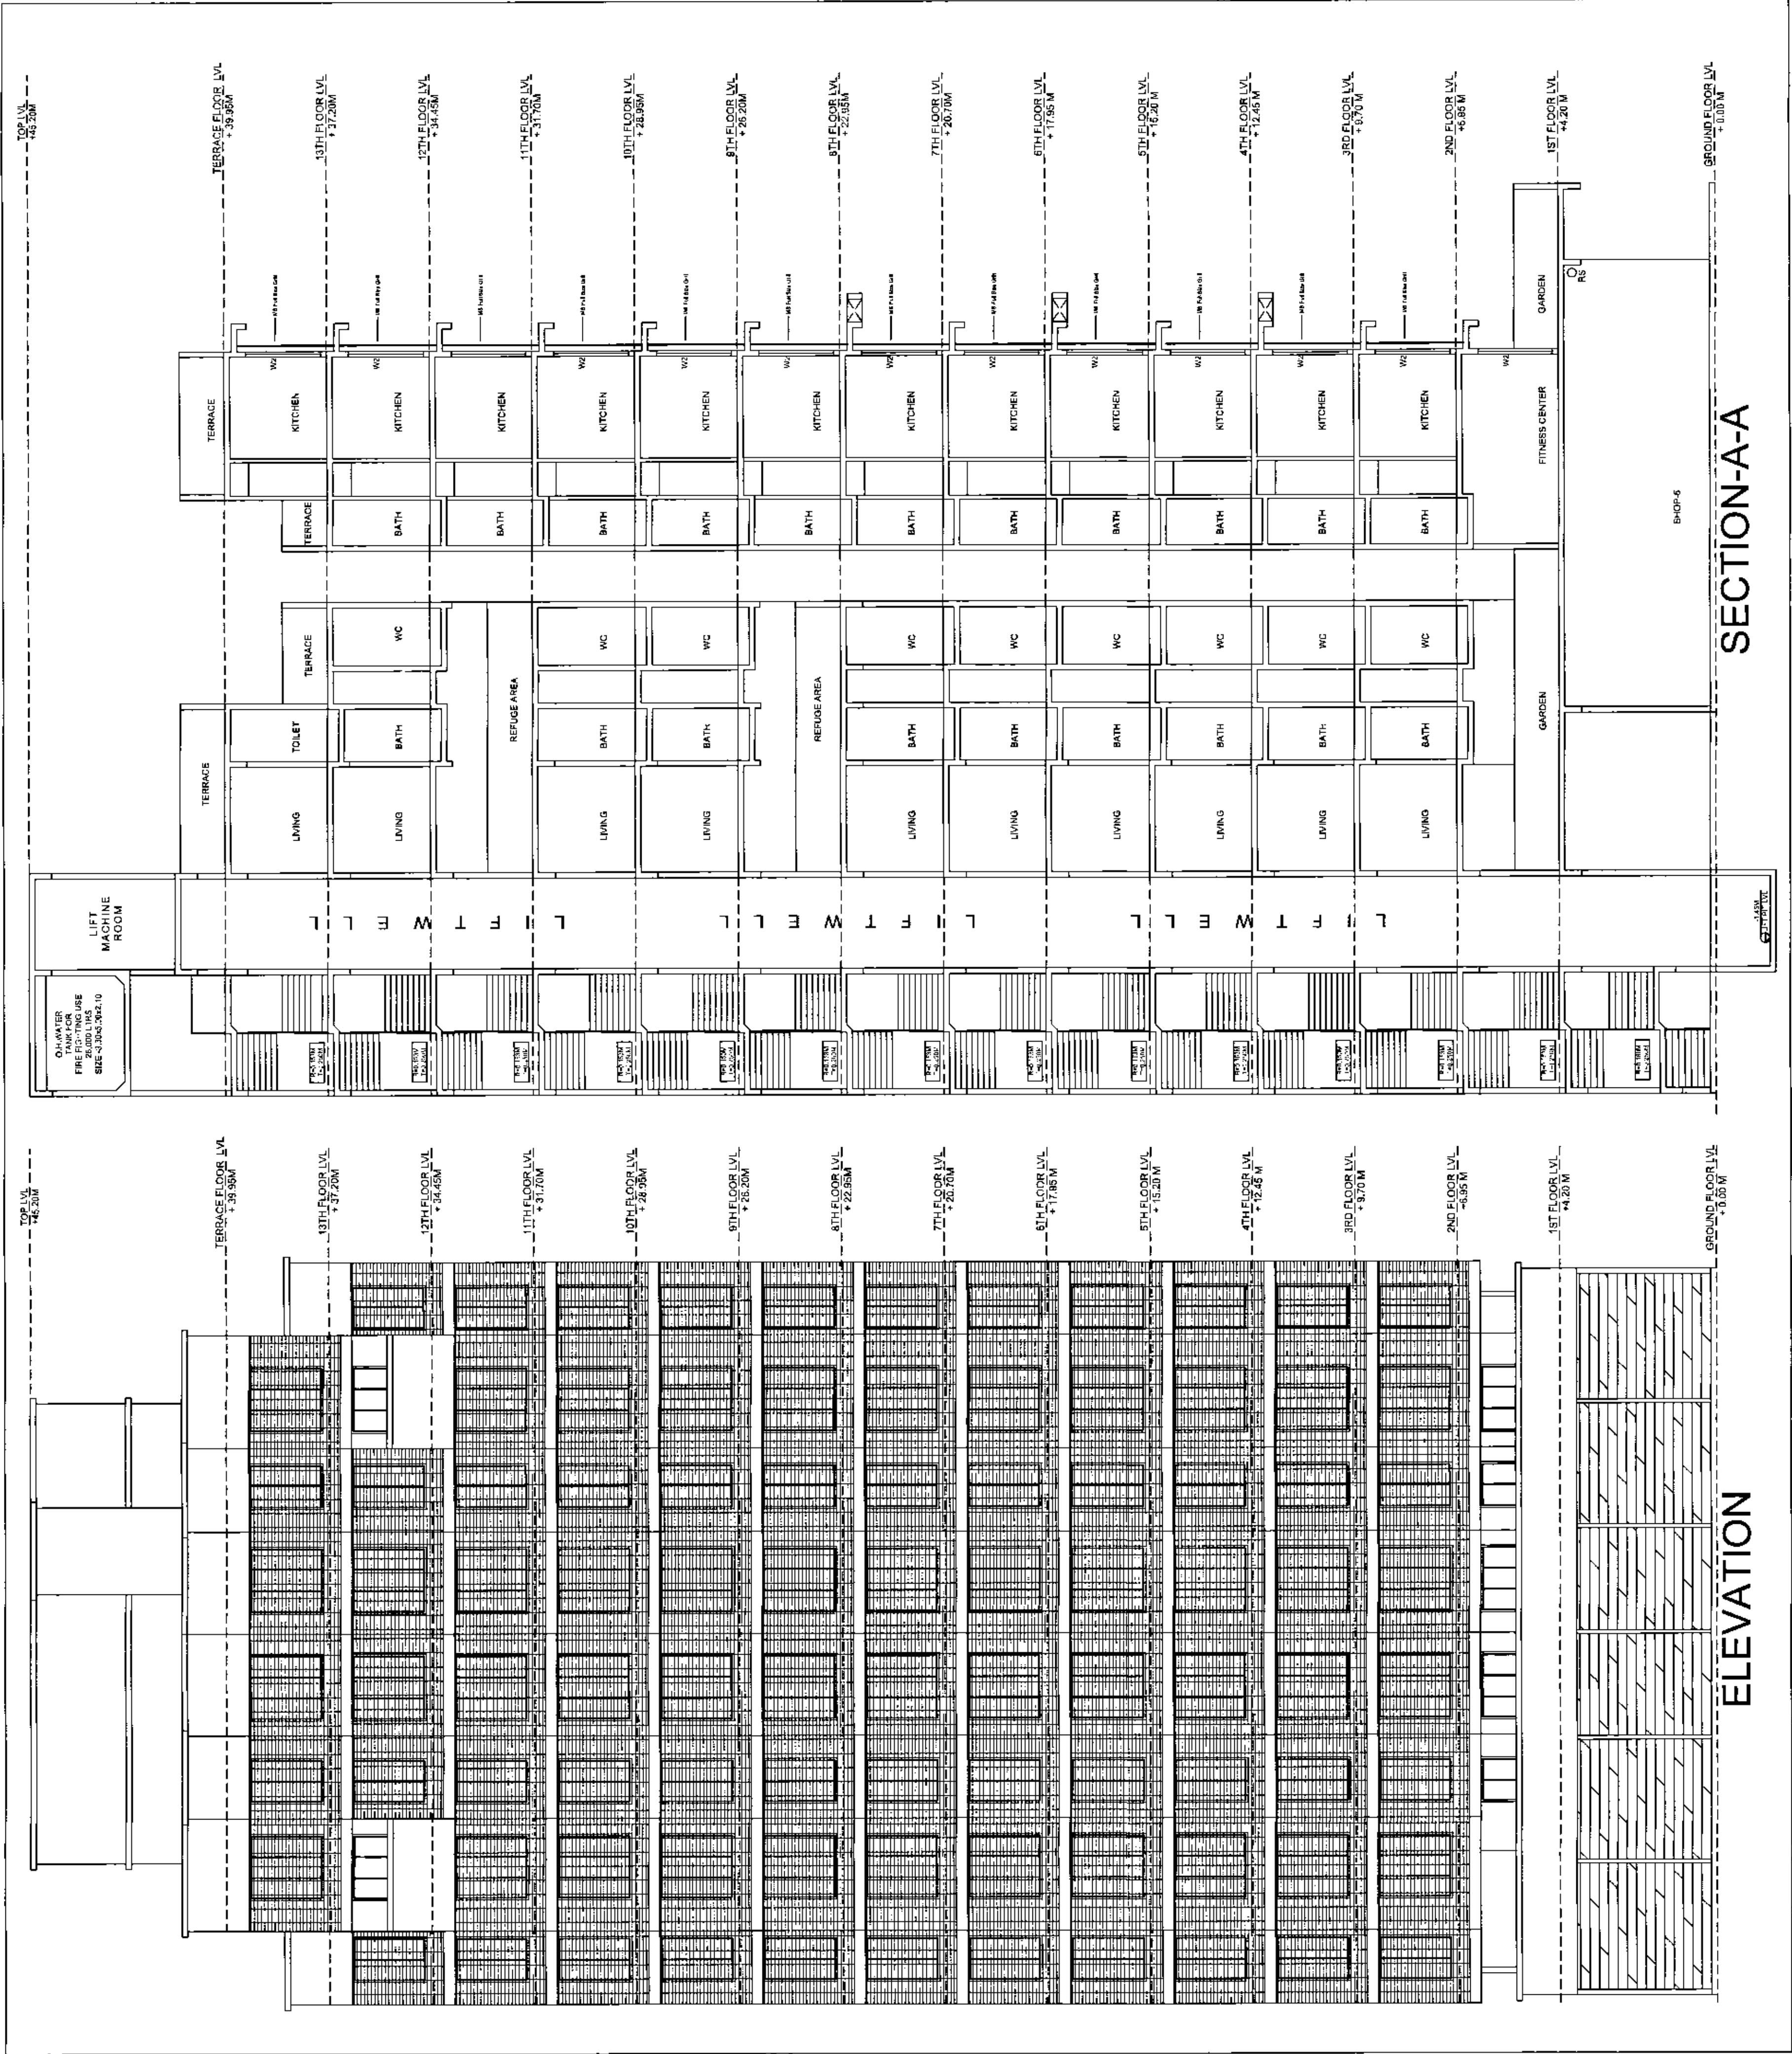

SECTION

OWNER'S NAME

M/S.AAGAN BUILDTECH THROUGH ITS PARTNERS, SMT.VINILA MANSINGH
JAIN AND OTHERS NINETEEN

PROJECT INFORMATION

PLOT NO: C/A

SECTOR NO: 8

PROJECT TYPE

COMMERCIAL BUILDING

CONSULTANT NAME

ATUL PATE ARCHITECTS

OWNER'S NAME

ATUL PATE ARCHITECTS

JOB NO.

DRG NO.

SCALE

DRAWN BY

CHECKED BY

DATE

REVISED

DATE

REVISED

DATE

REVISED

1

2

