

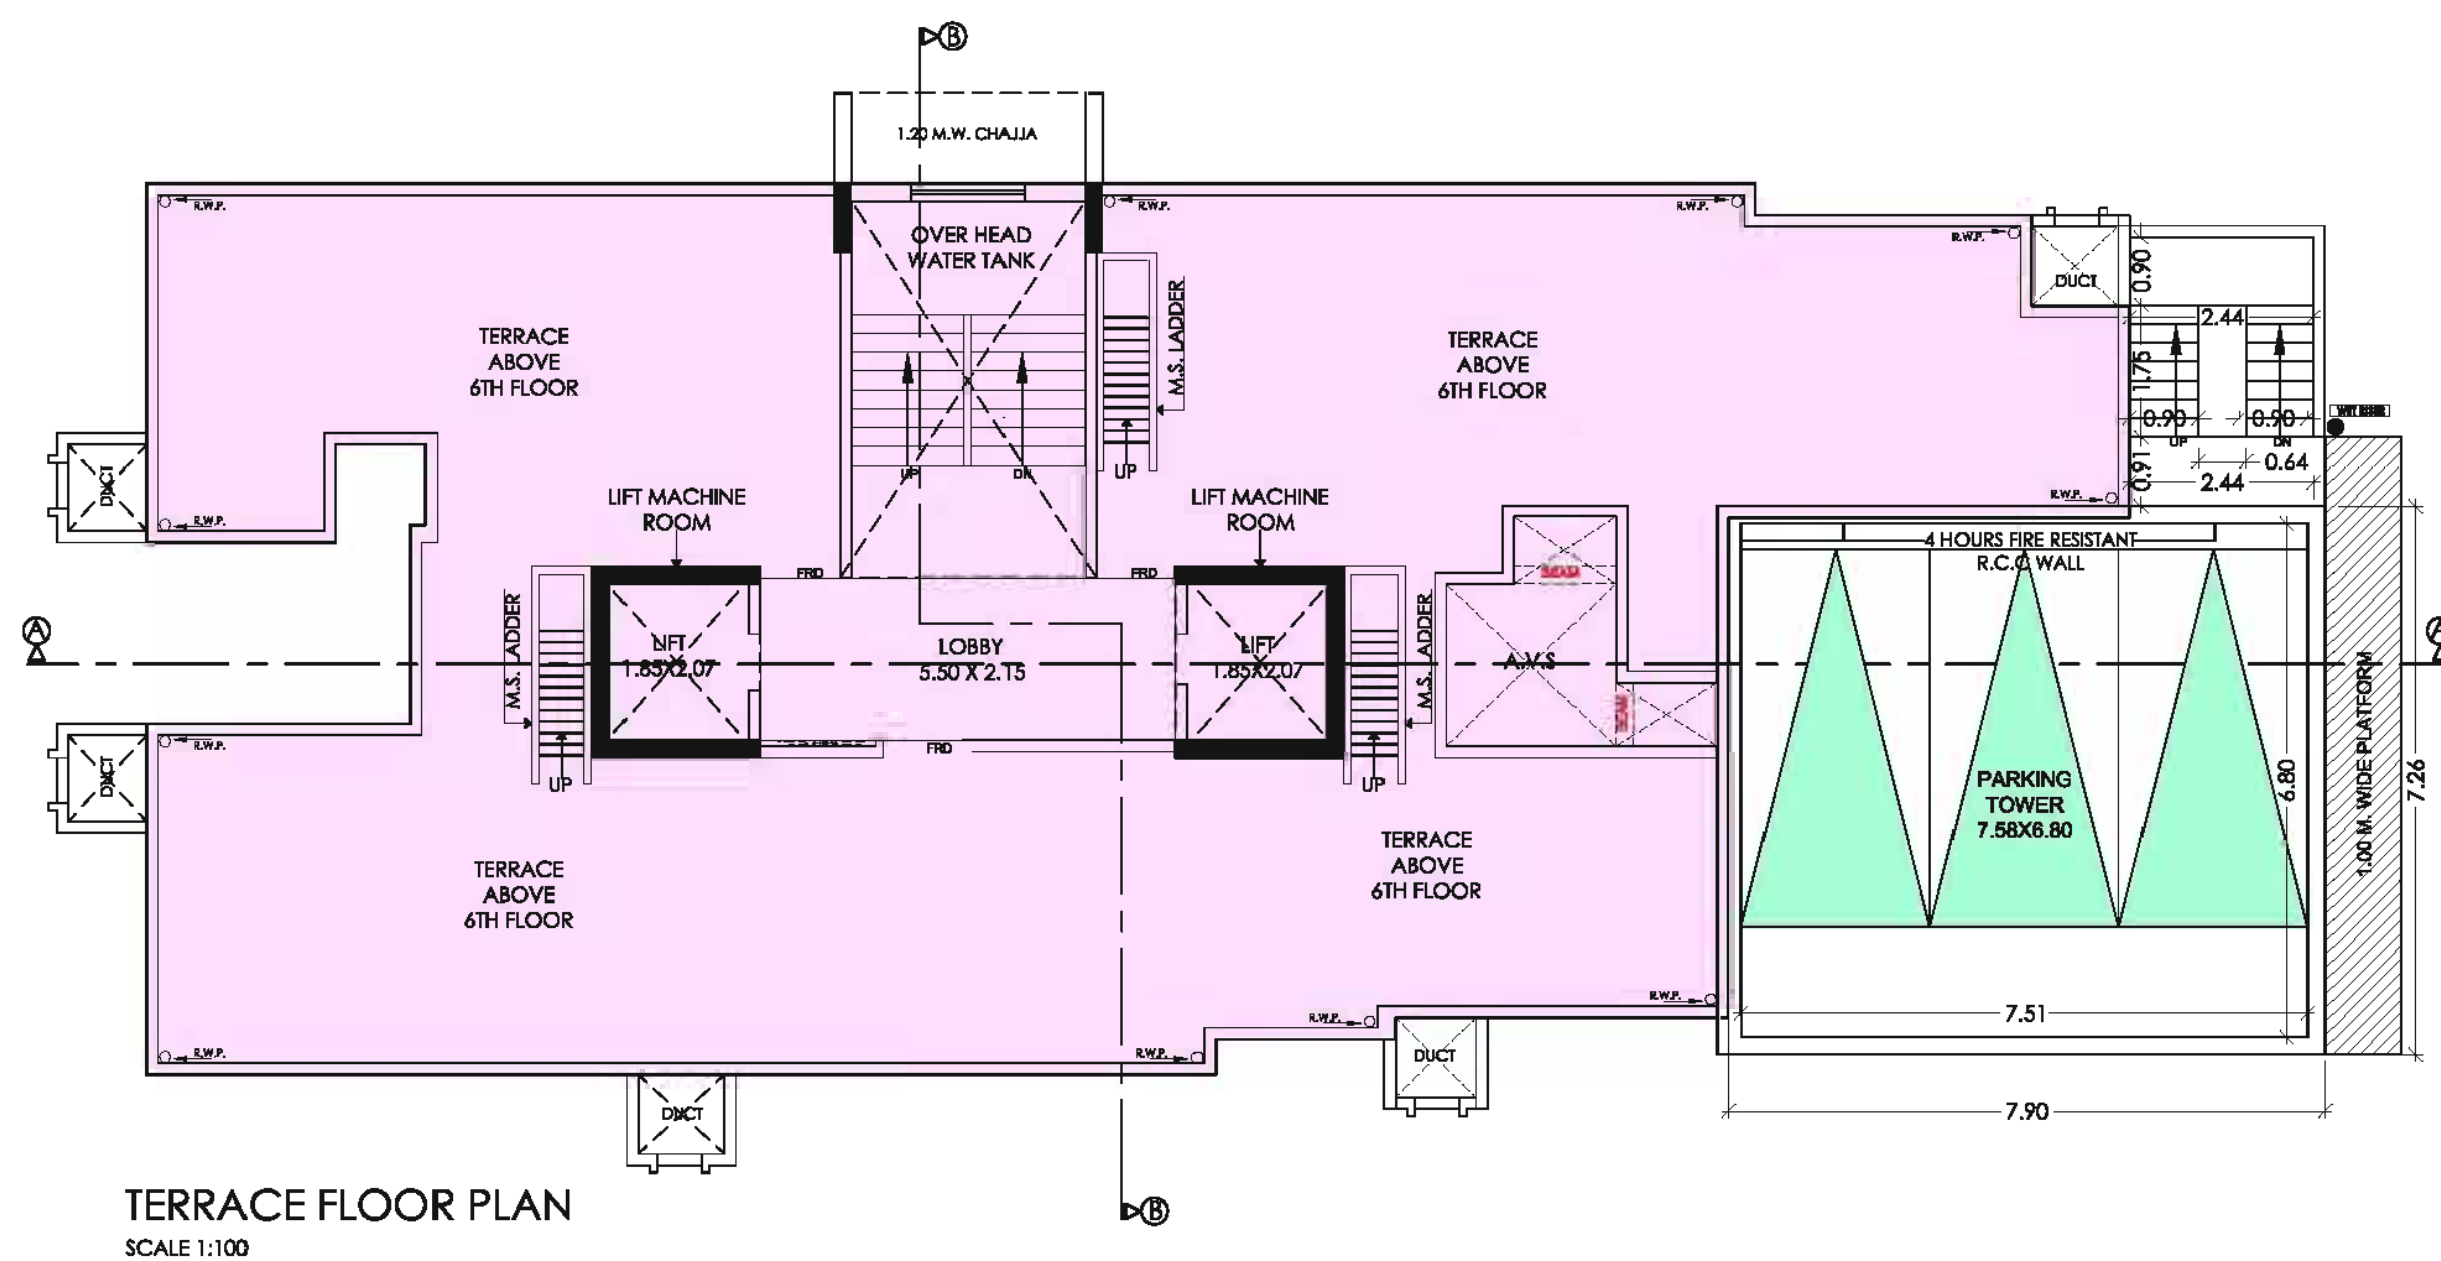
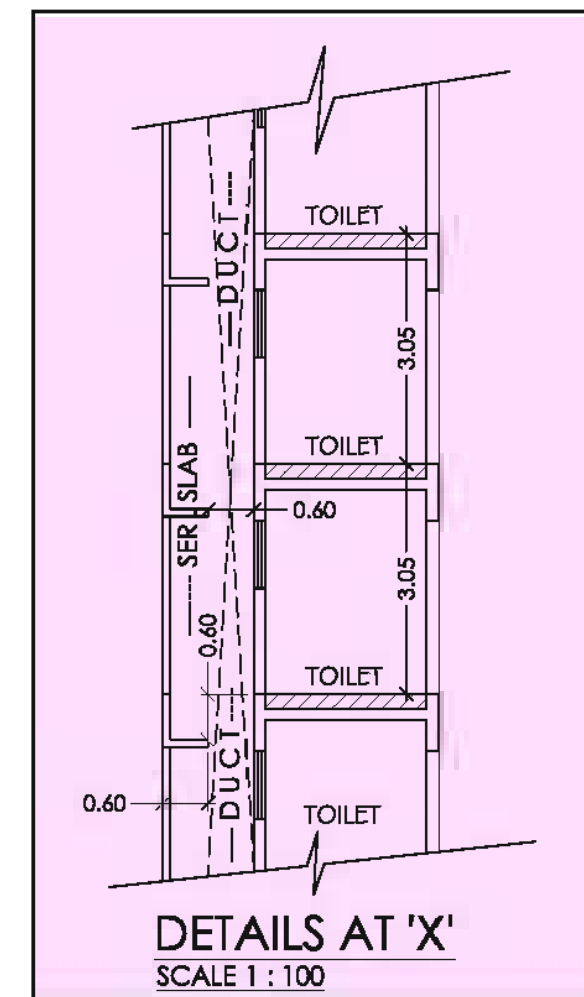
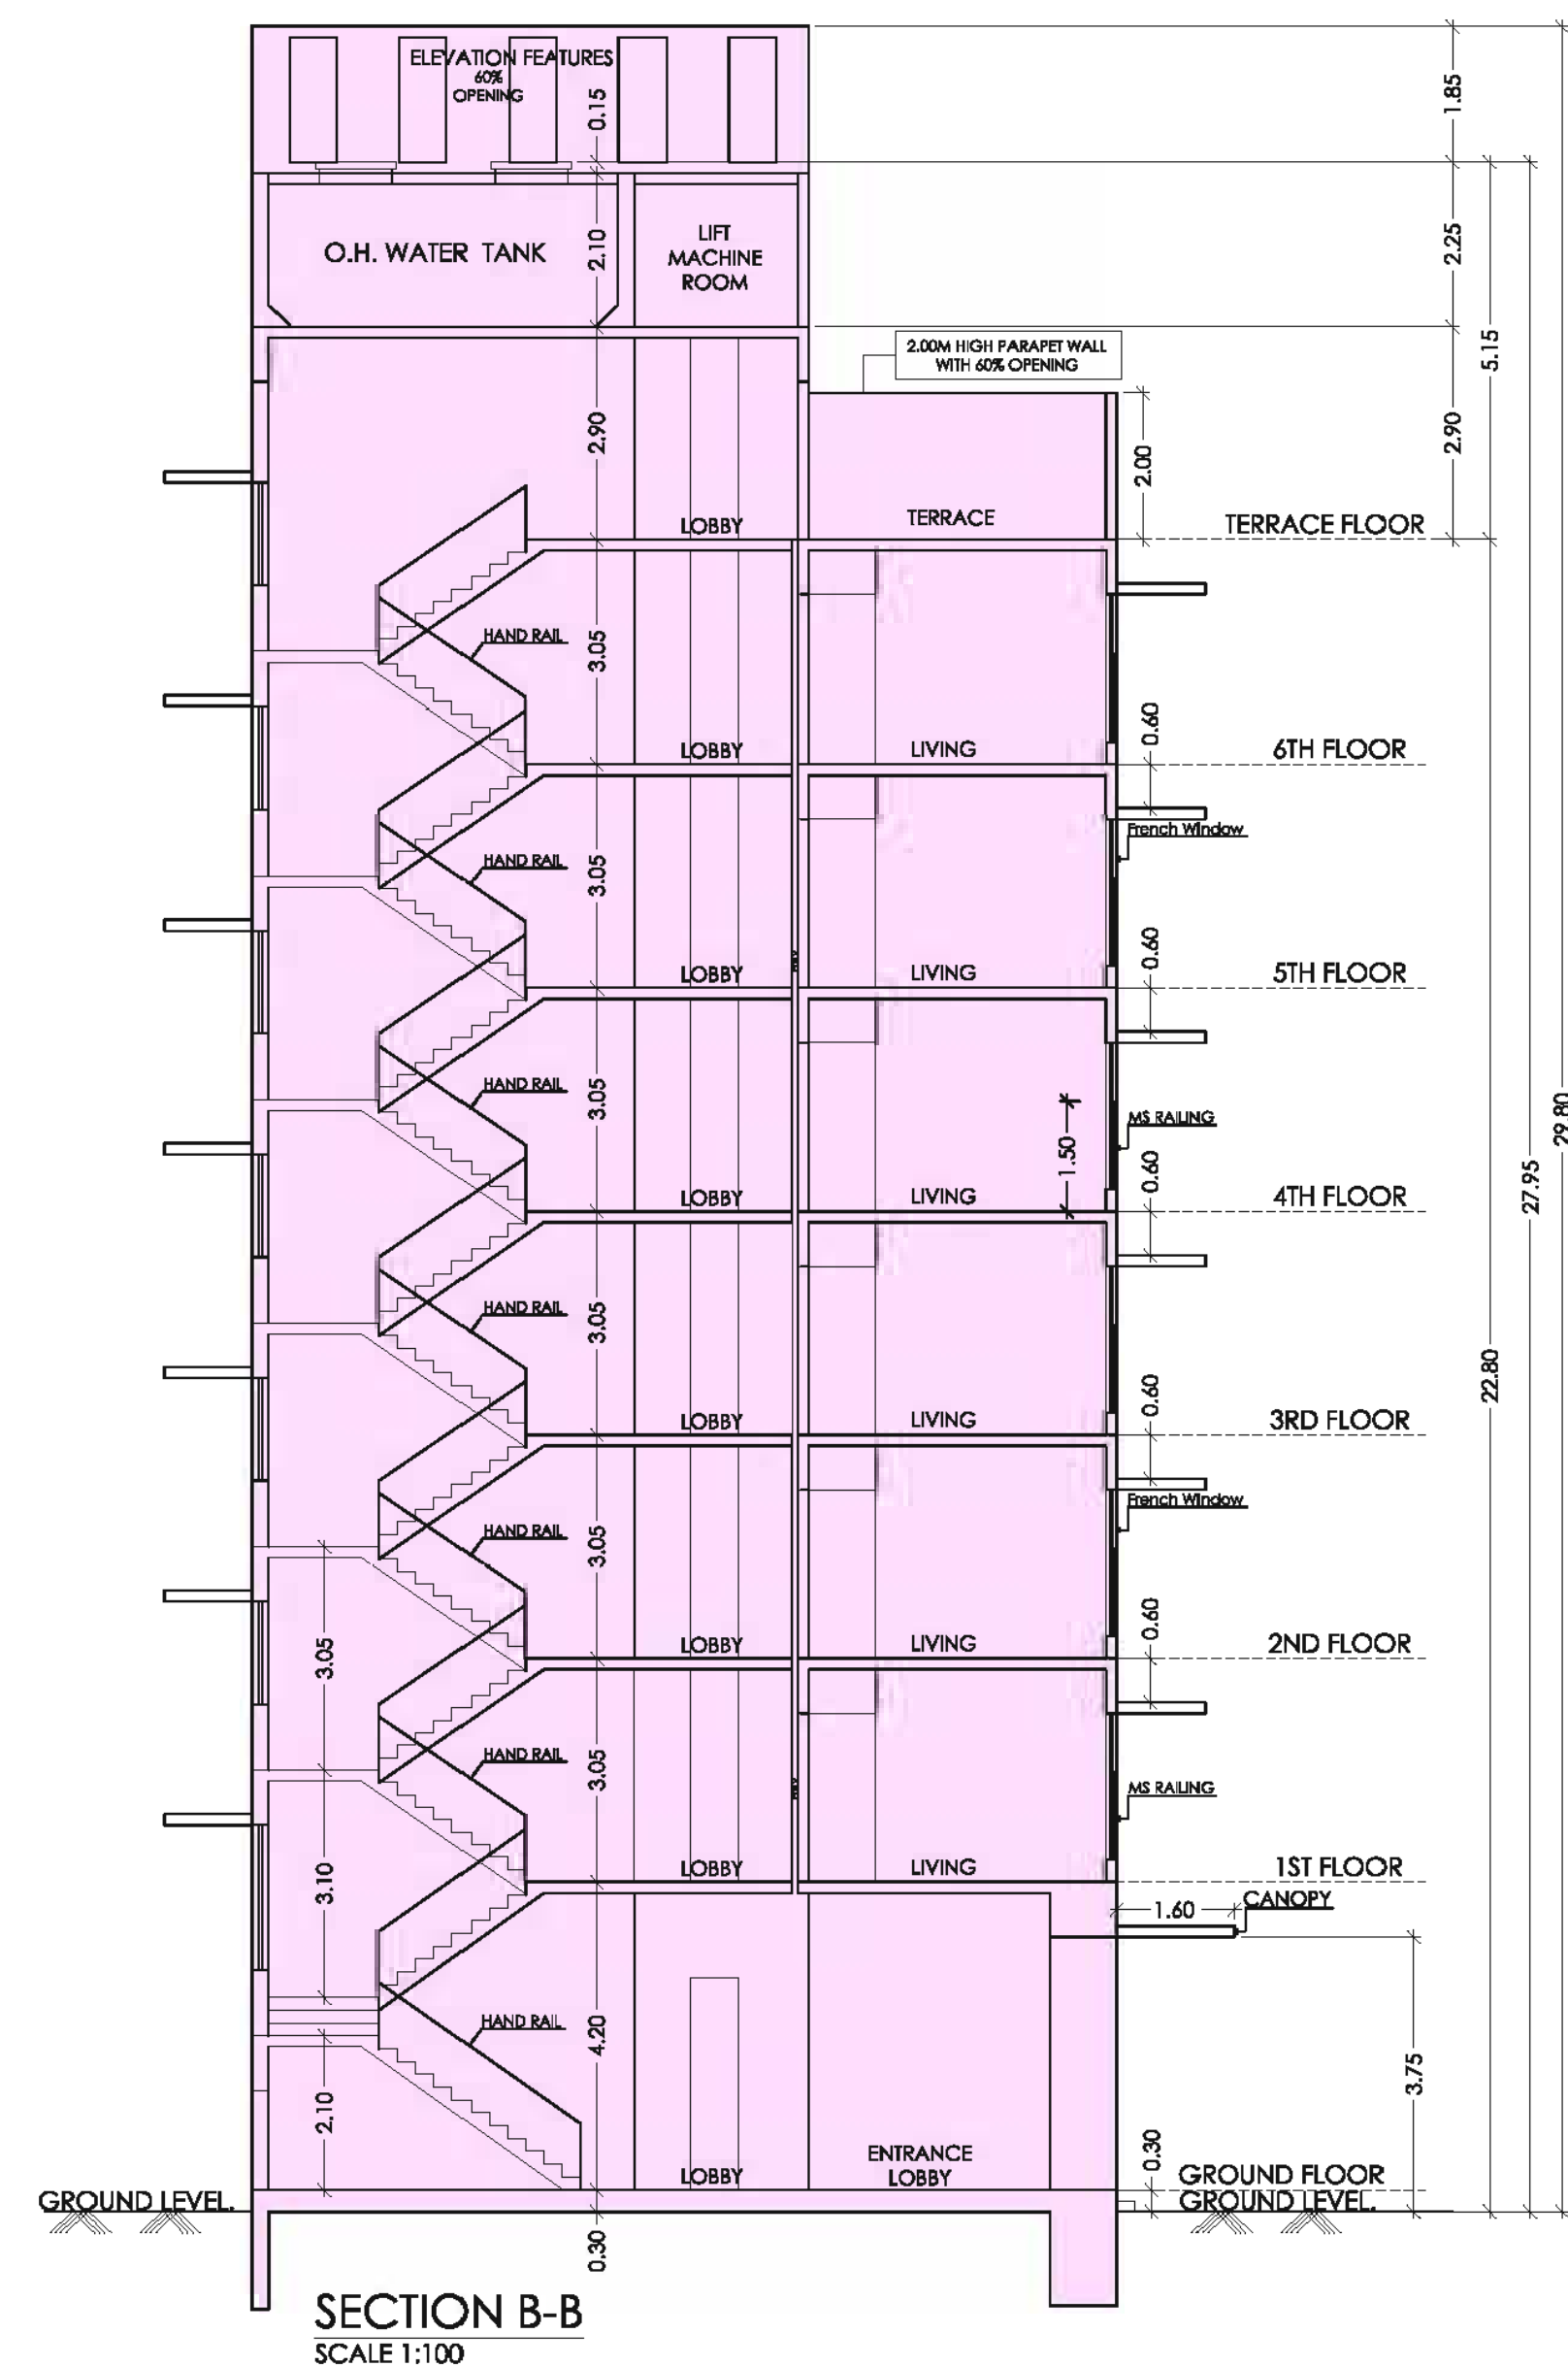
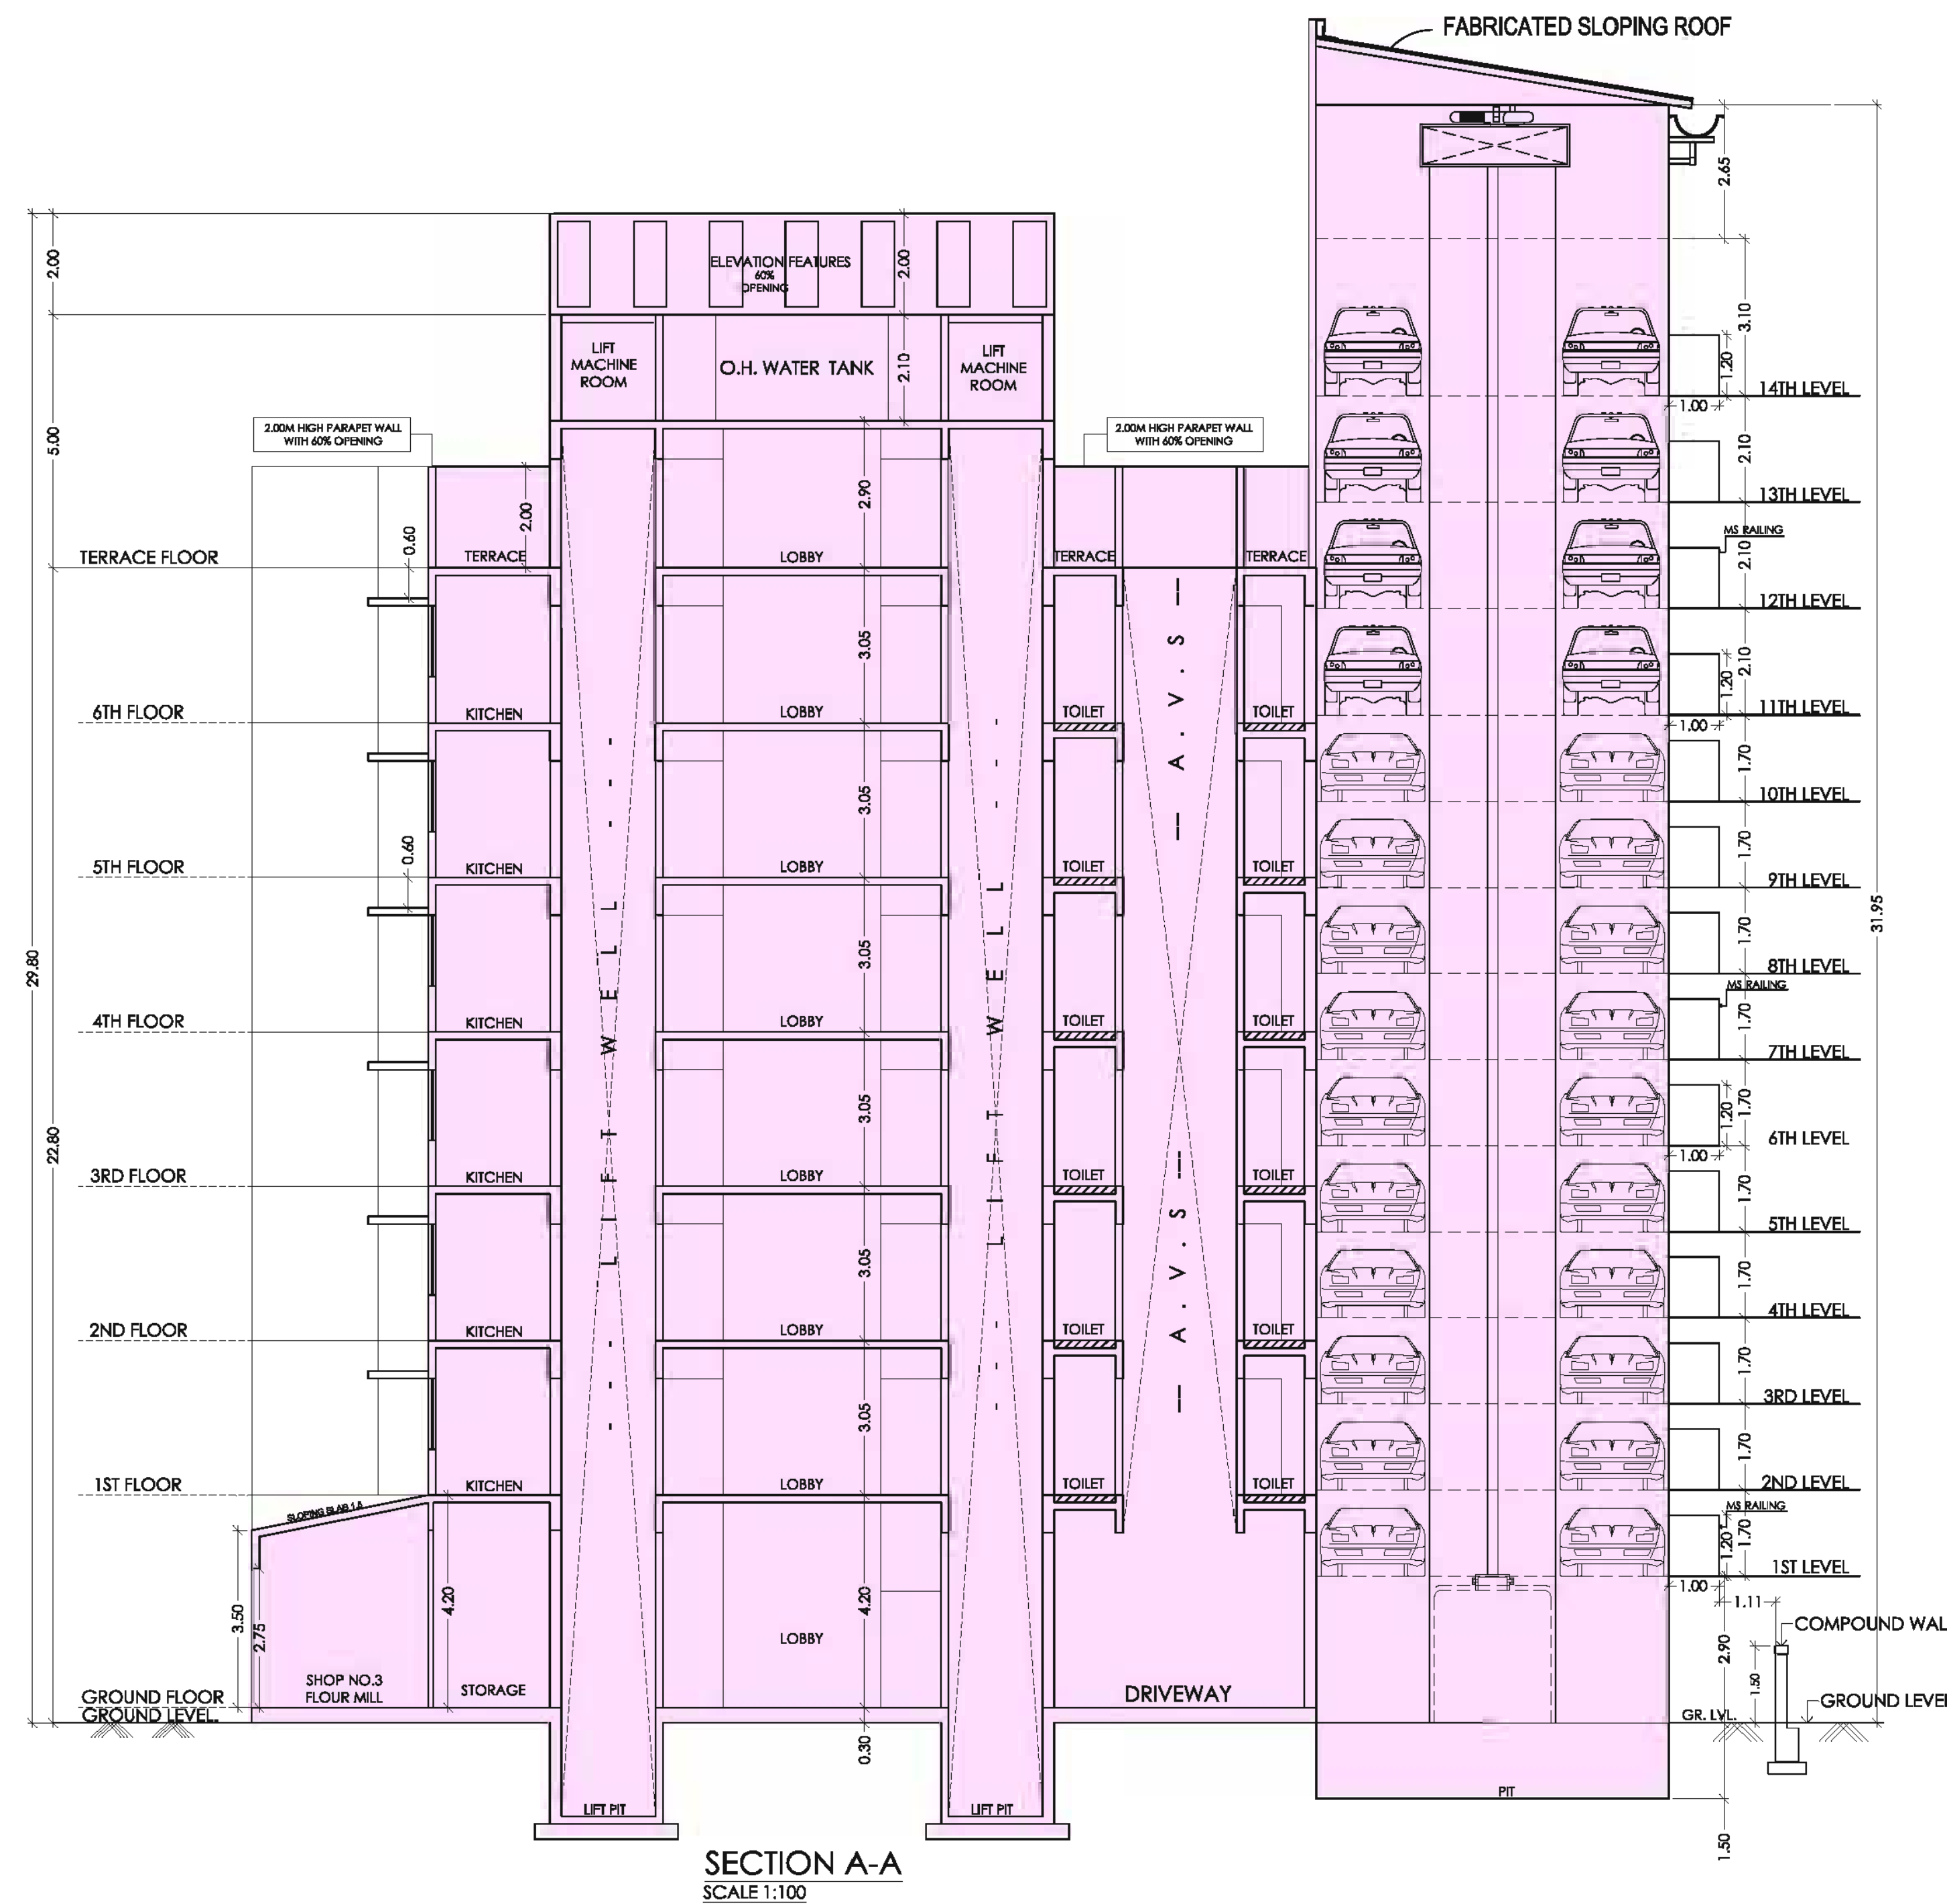


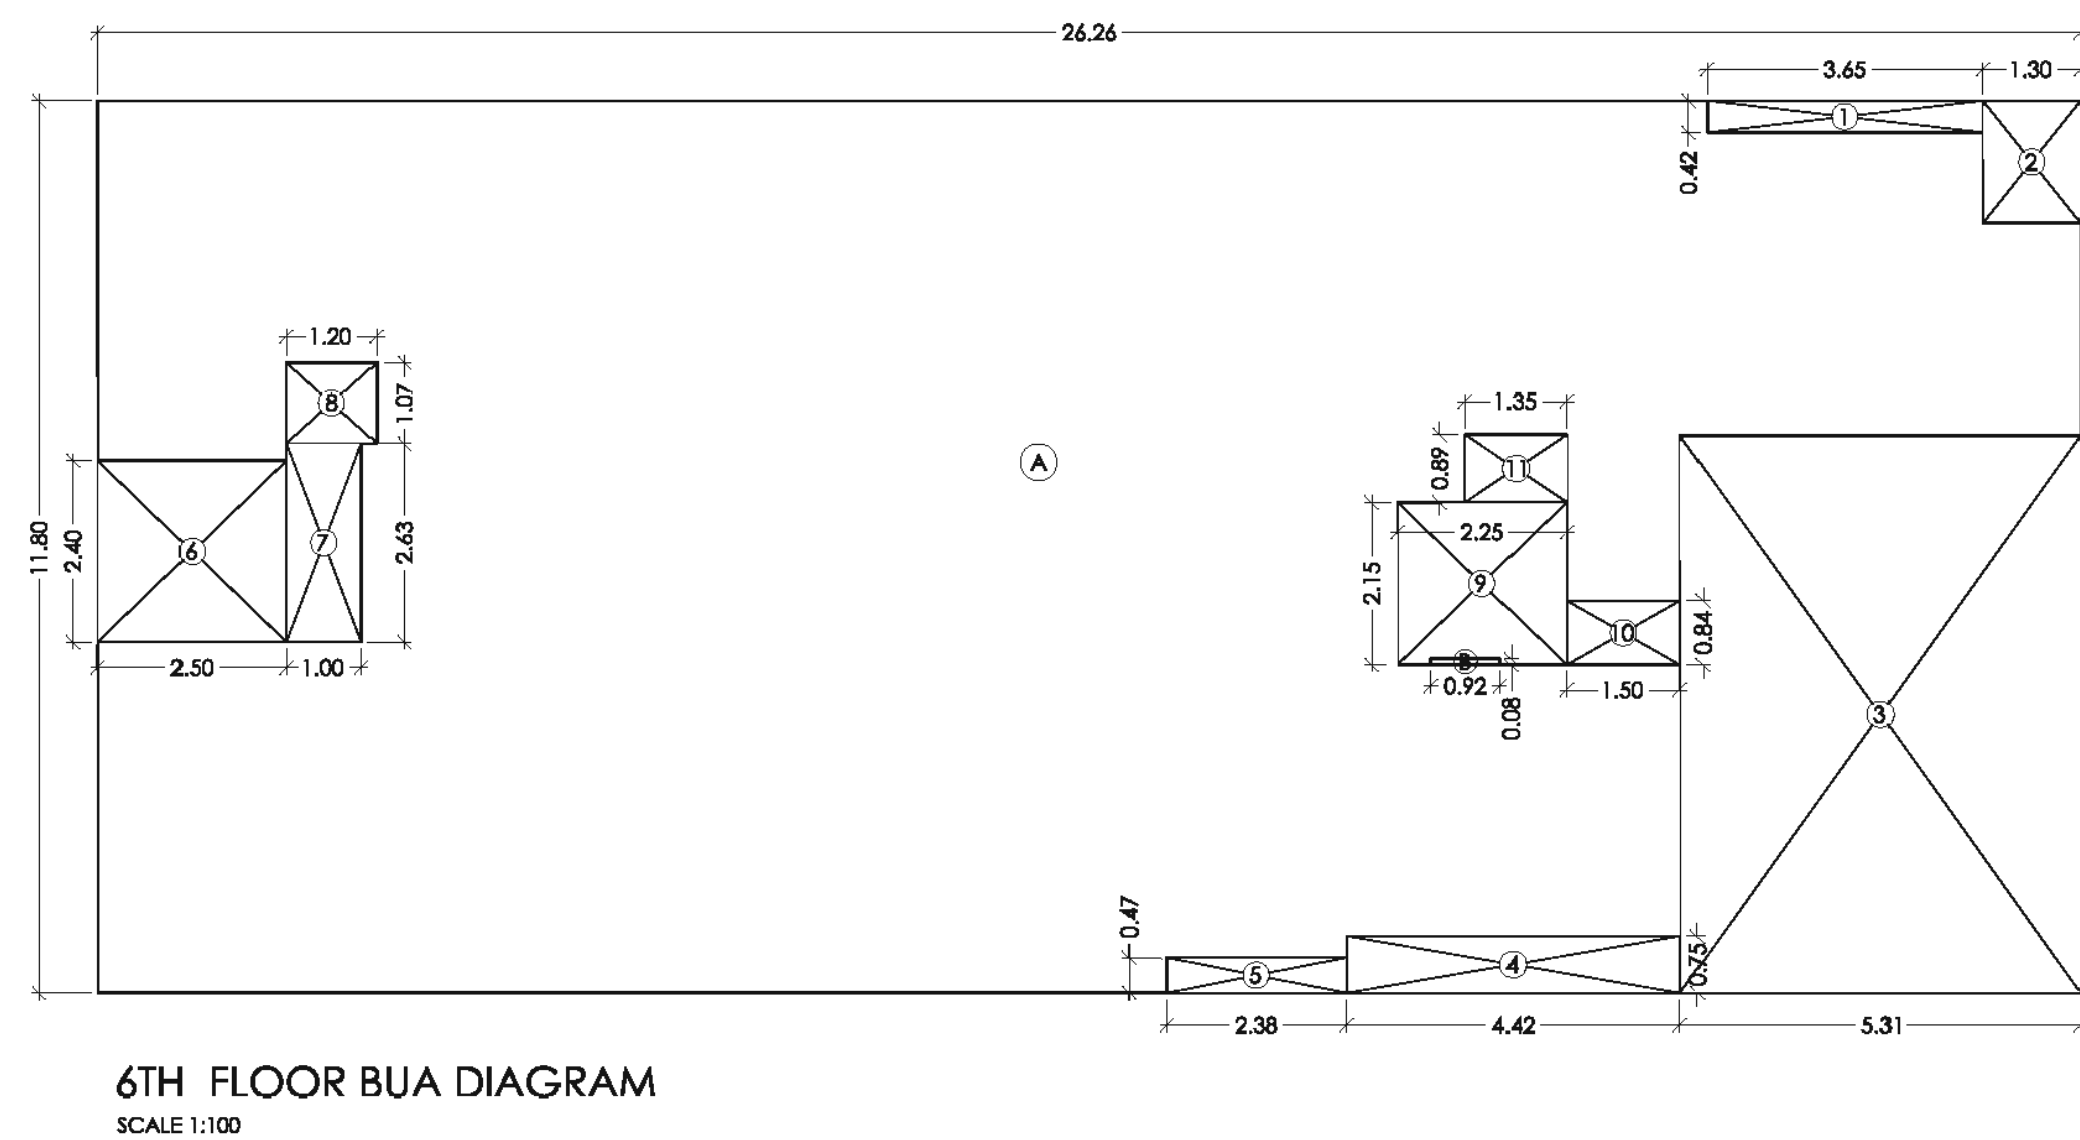

BUA CALCULATION 6TH FLOOR									
ADDITIONS									
A	26.26	X	11.80	X	1.00	=	310.02	Sq. M	
B	0.92	X	0.08	X	1.00	=	0.07	Sq. M	
TOTAL							310.09		
DEDUCTIONS									
1	3.65	X	0.42	X	1.00	=	1.51	Sq. M	
2	1.30	X	1.62	X	1.00	=	2.10	Sq. M	
3	5.31	X	7.38	X	1.00	=	39.12	Sq. M	
4	4.42	X	0.75	X	1.00	=	3.29	Sq. M	
5	2.38	X	0.47	X	1.00	=	1.10	Sq. M	
6	2.50	X	2.40	X	1.00	=	6.00	Sq. M	
7	1.00	X	2.63	X	1.00	=	2.63	Sq. M	
8	1.20	X	1.07	X	1.00	=	1.28	Sq. M	
9	2.55	X	2.15	X	1.00	=	5.46	Sq. M	
10	1.50	X	0.84	X	1.00	=	1.25	Sq. M	
11	1.35	X	0.89	X	1.00	=	1.19	Sq. M	
TOTAL							64.93	Sq. M	
NET BUA							310.09	-	64.93
									245.16
									Sq. M

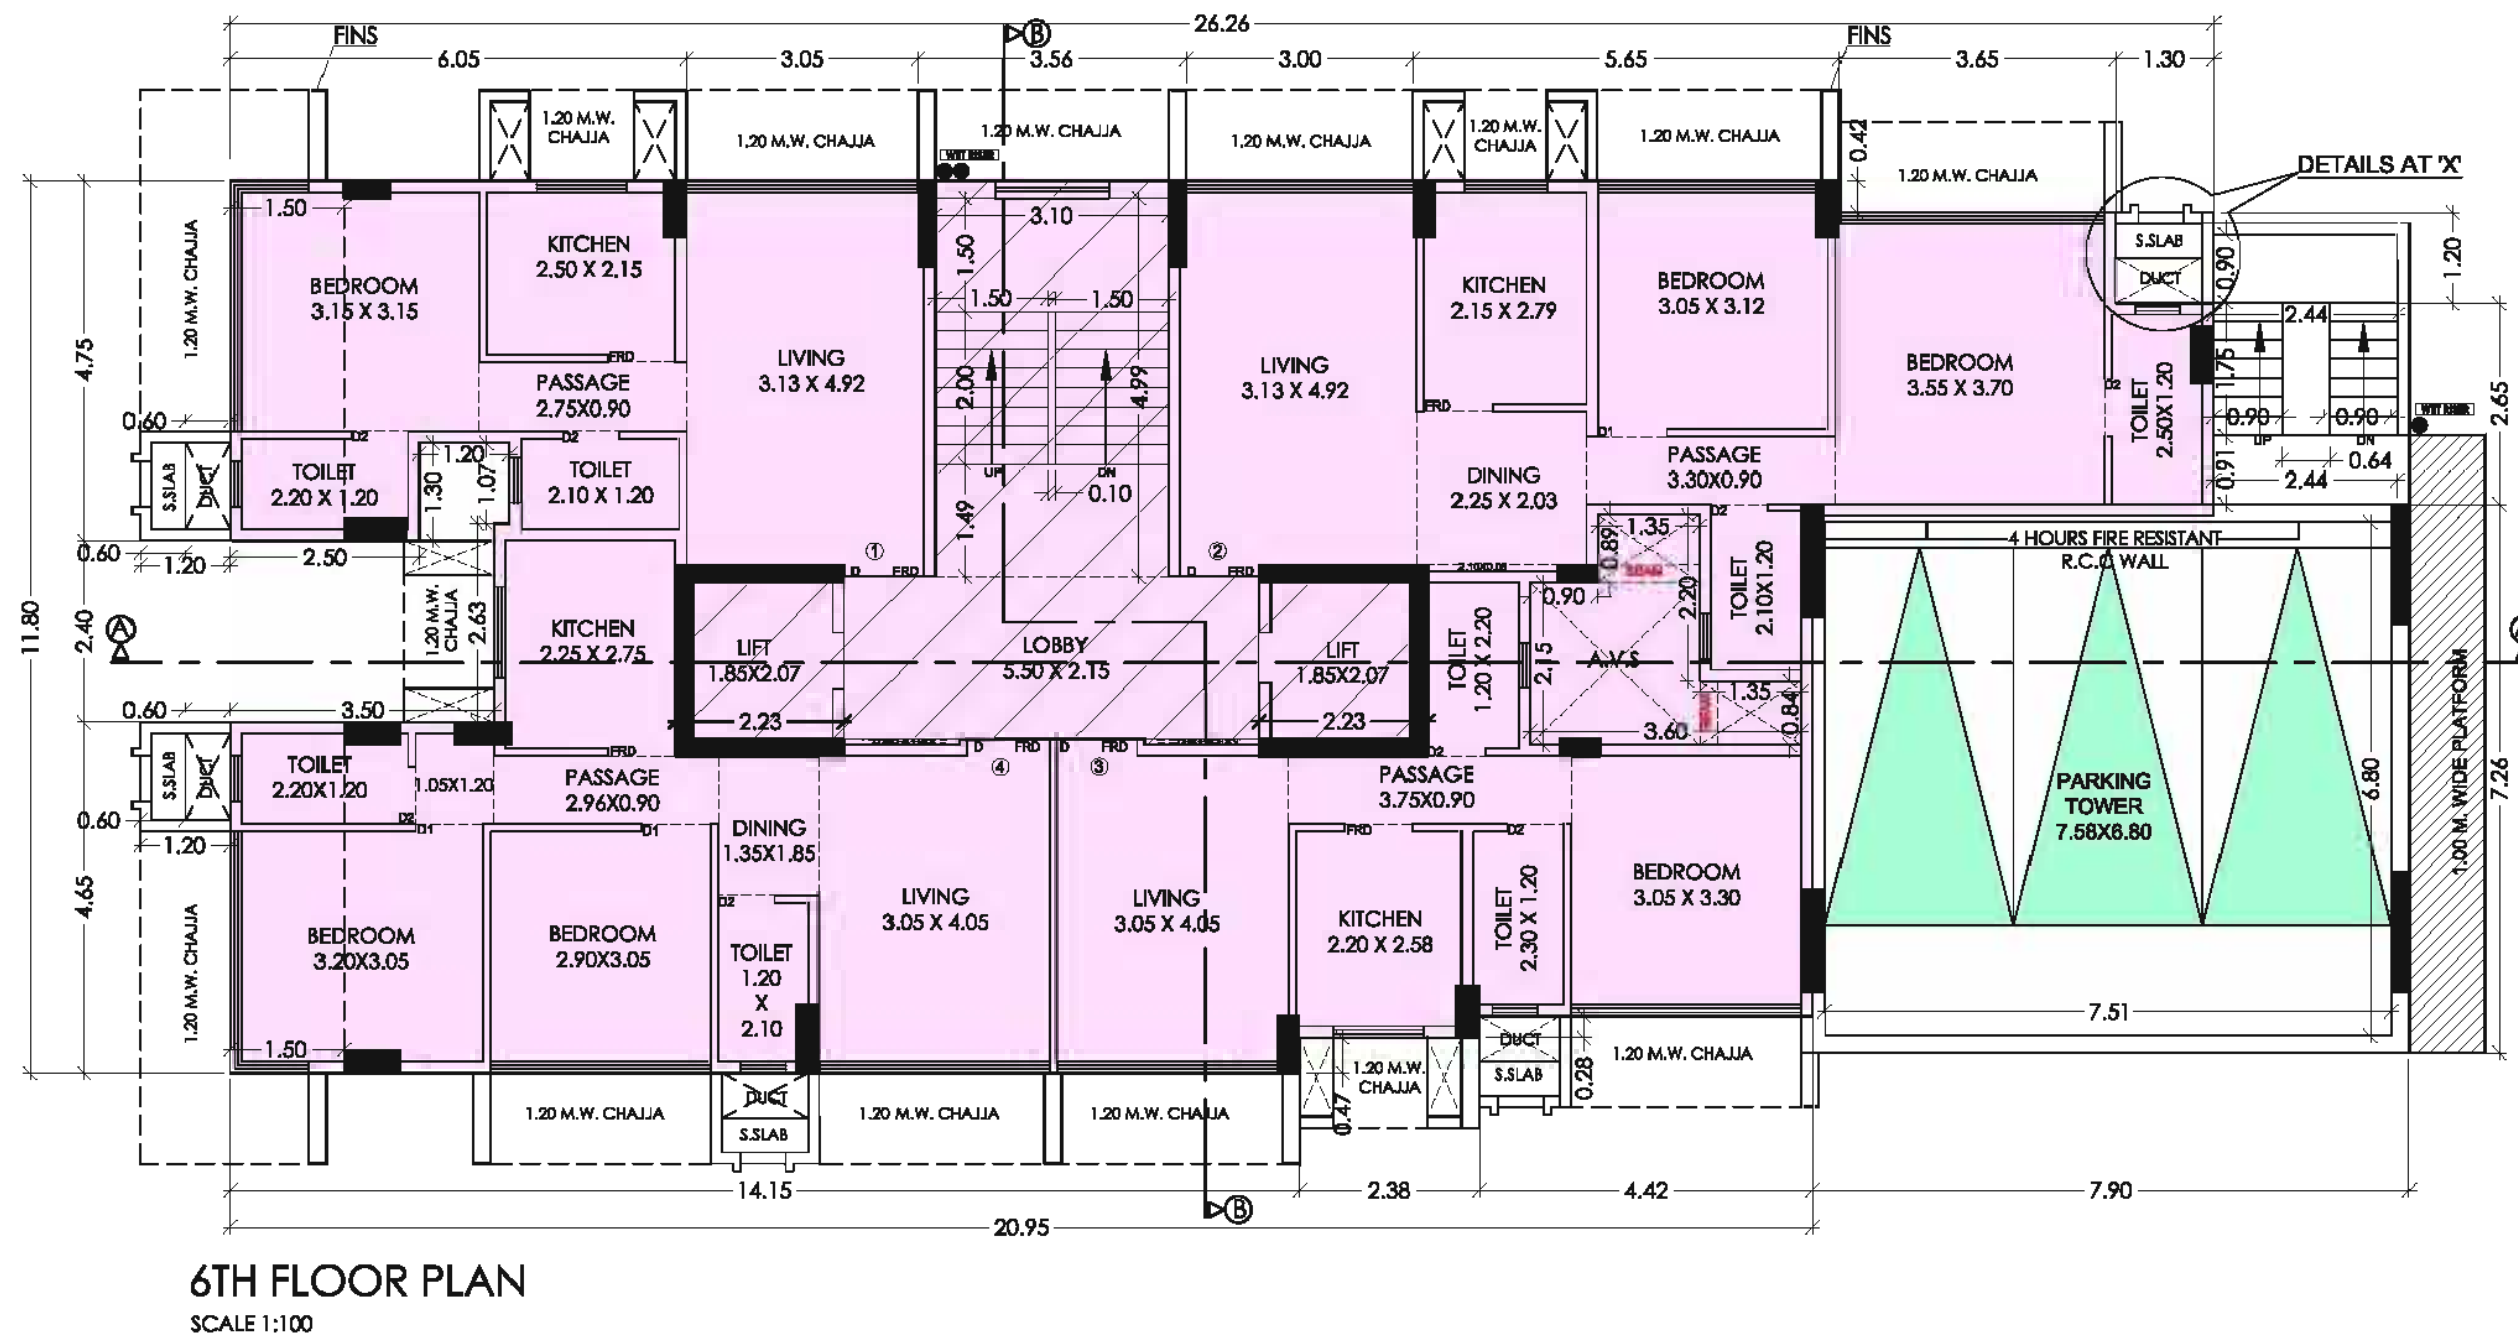

PROFORMA - B	
DESC. OF PROPOSAL	CONTENTS OF SHEET :
PROPOSED REDEVELOPMENT OF EXISTING BLDG. ON PLOT BEARING C.T.S. NO. 551/65 OF VILLAGE NAHUR, MULUND WEST, OPP. ST. MERRY SCHOOL, TRIMURTI ROAD, MUMBAI- 400 080.	6TH FLOOR PLAN & TERRACE FLOOR PLAN AREA DIAGRAM & CALCULATIONS, TERRACE FLOOR PLAN, SECTION AA & BB, DETAILS AT 'X'.
STAMP OF APPROVAL OF PLAN	
Approved subject to the condition mentioned in this office letter under no. P-6994/2021/(551/65)/T Ward/NAHUR - T	
Hardeep Singh Digitally signed by Hardeep Singh Balwantsingh Sachdeo Date: 2021.08.05 18:16:16 +05'30'	
Executive Engineer Building Proposal. (E.S.)- III	
Vinod Laxman Dixit	JAYESH CHHAGAN DUSANE
S.E (BP) M-H	A.E (R.P) S & T
OWNER NAME & SIGNATURE	
Mr. Parash Sheth Director, M/s. Contendre Infotech Pvt Ltd, C.A. To Mulund Hare Ram CHS Ltd.	PARESH MANILAL SHETH Digitally signed by PARESH MANILAL SHETH Date: 2021.08.05 13:04:04 +05'30'
SCALE 1:100	JOB NO. 049
SHEET NO. 2/2	DRN. BY SAAD.D
CHK. BY J.J	DATE 04/08/2021
NORTH	
NAME, ADD. & SIGNATURE OF LICENSED ARCHITECT / SURVEYOR	
SULRUDE SACHIN SHIVAM	SACHIN S. SULKUDE Digitally signed by SACHIN S. SULKUDE Date: 2021.08.05 13:04:04 +05'30'
SACHIN S. SULKUDE Licensed Surveyor Reg. No. S / 424/LS	

NOTE :- ALL DIMENSIONS ARE IN METER INTERNAL WALLS ARE 0.10 M THK.