





F.S.I. STATEMENT IN S.O.M. WING A			
FLOOR	AREA	UP	DOWN
FIRST FL	725.16	1	1
SECOND FL	725.03	1	1
THIRD FL	725.03	1	1
FOURTH FL	719.19	1	1
FIFTH FL	719.19	1	1
SIXTH FL	719.19	1	1
SEVENTH FL	719.19	1	1
EIGHTH FL	719.19	1	1
TOTAL	5721.91	8	8


BUP AREA CALC FOR 2nd FLOOR			
S	1	2	3
1	1	1	1
2	1	1	1
TOTAL	1599.10	376.07	720.35

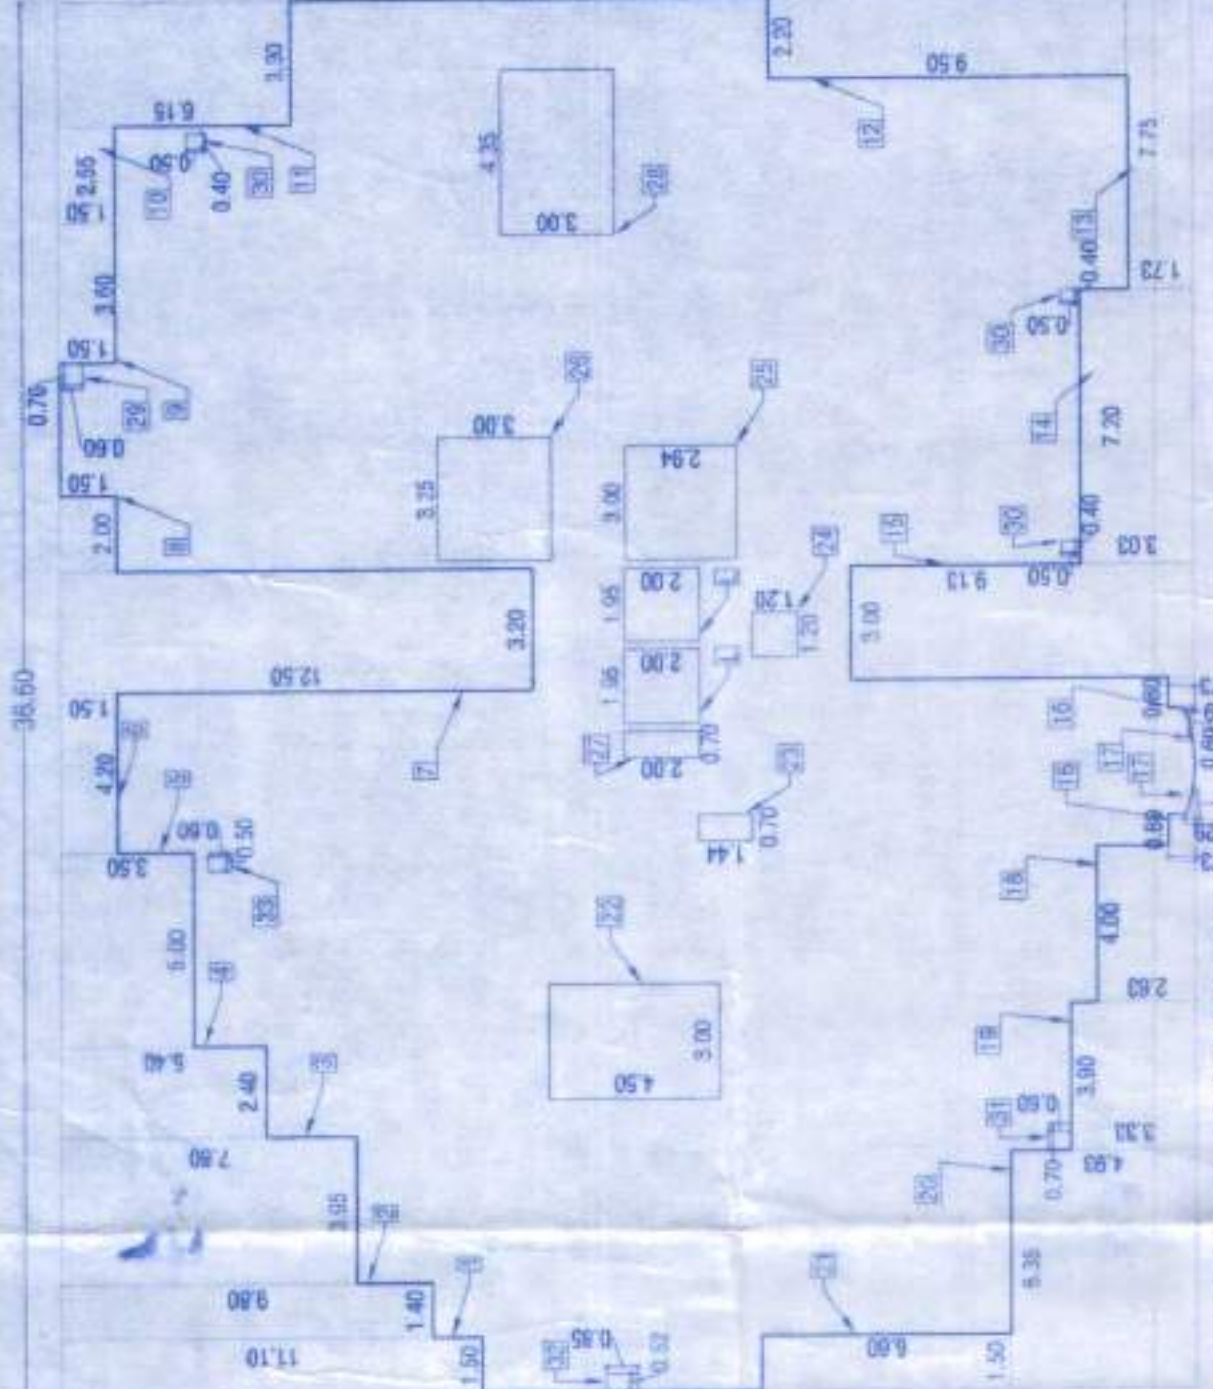


AREA KEY PLAN FOR 1st FLOOR
(Scale 1:200)

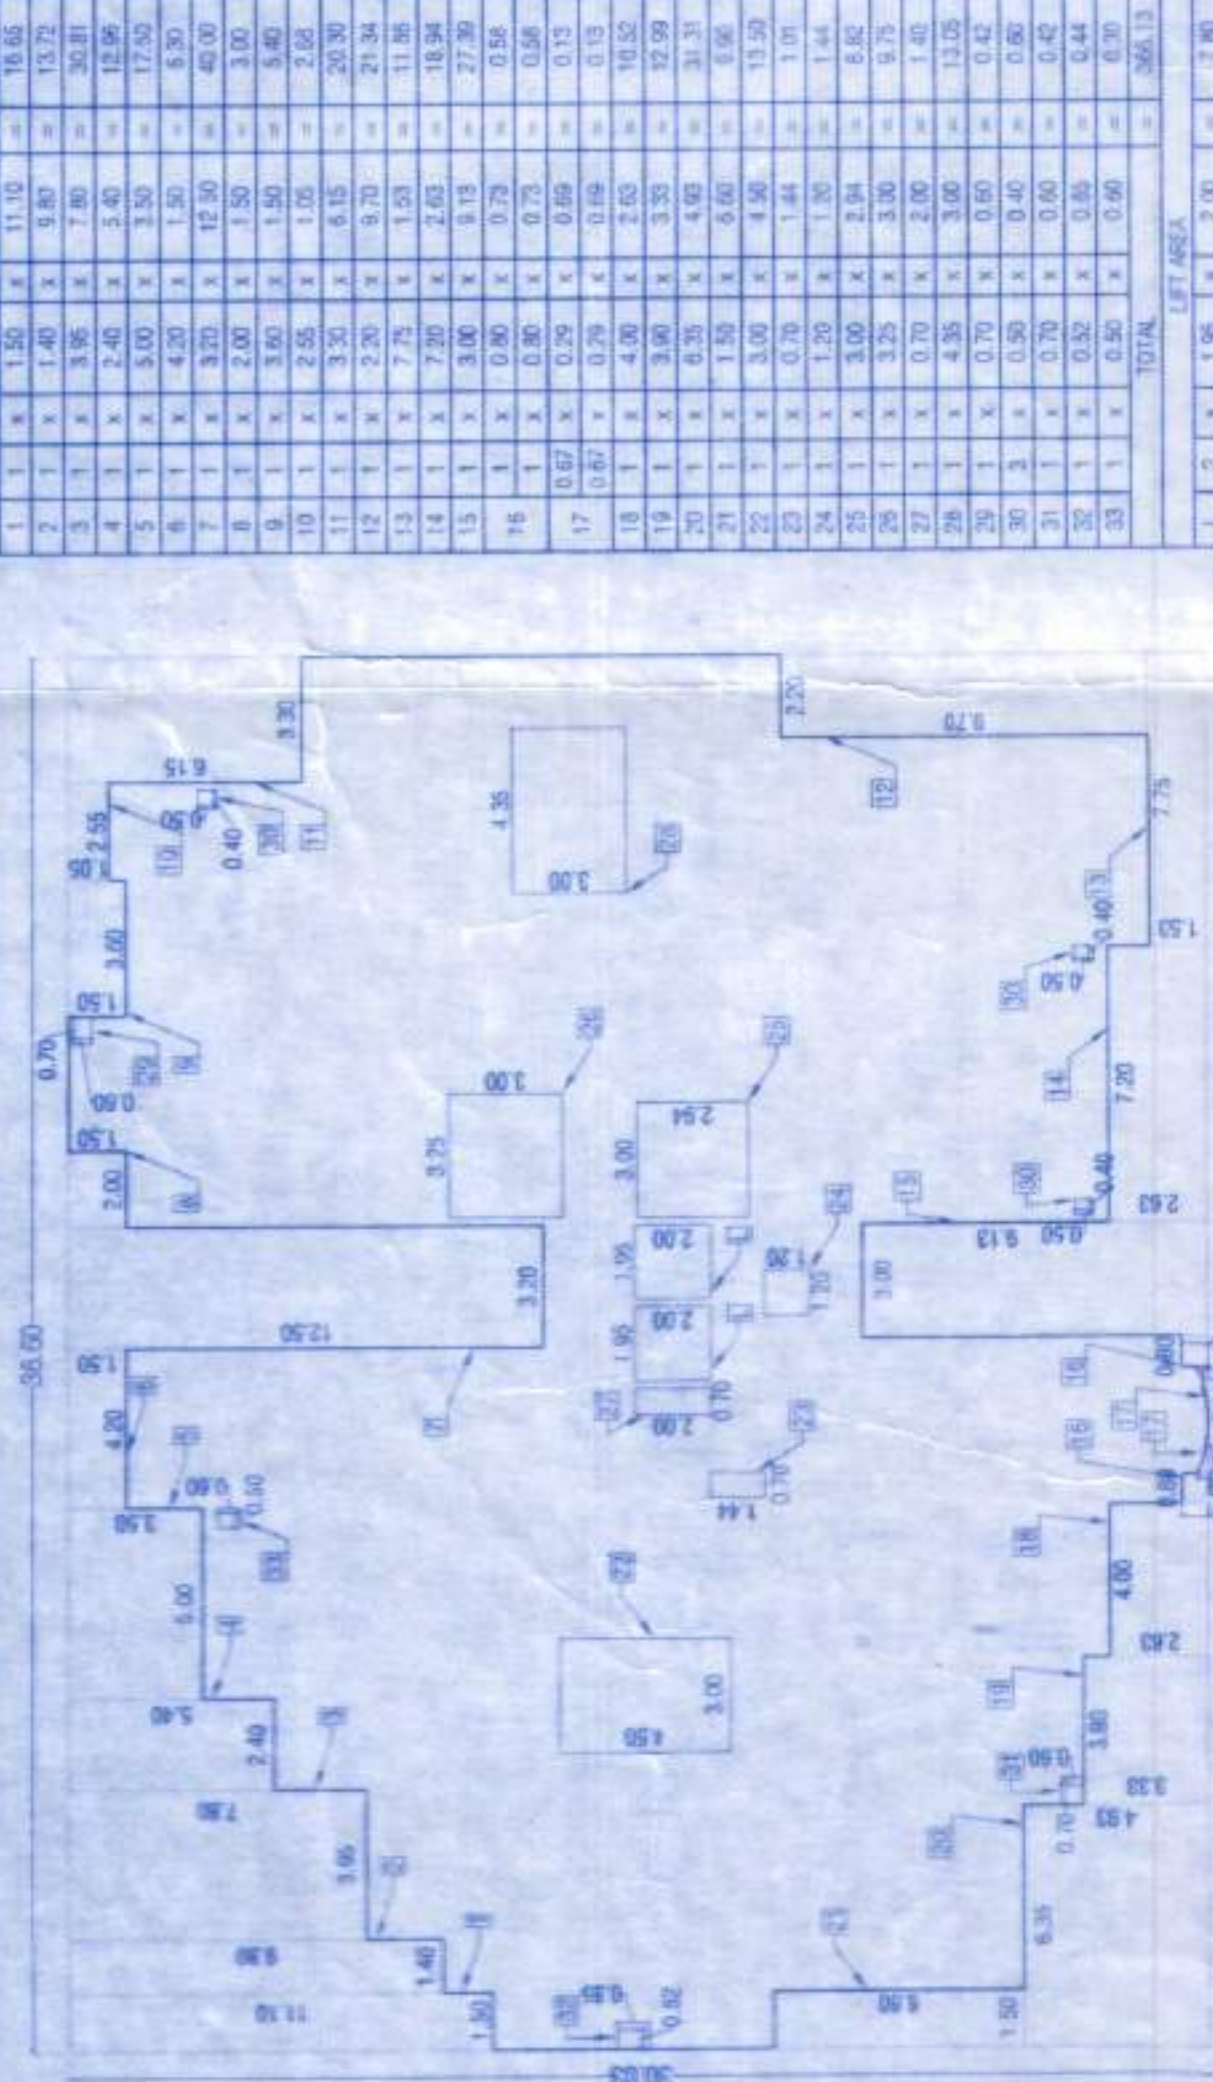

AREA KEY PLAN FOR 2nd FLOOR
(Scale 1:200)

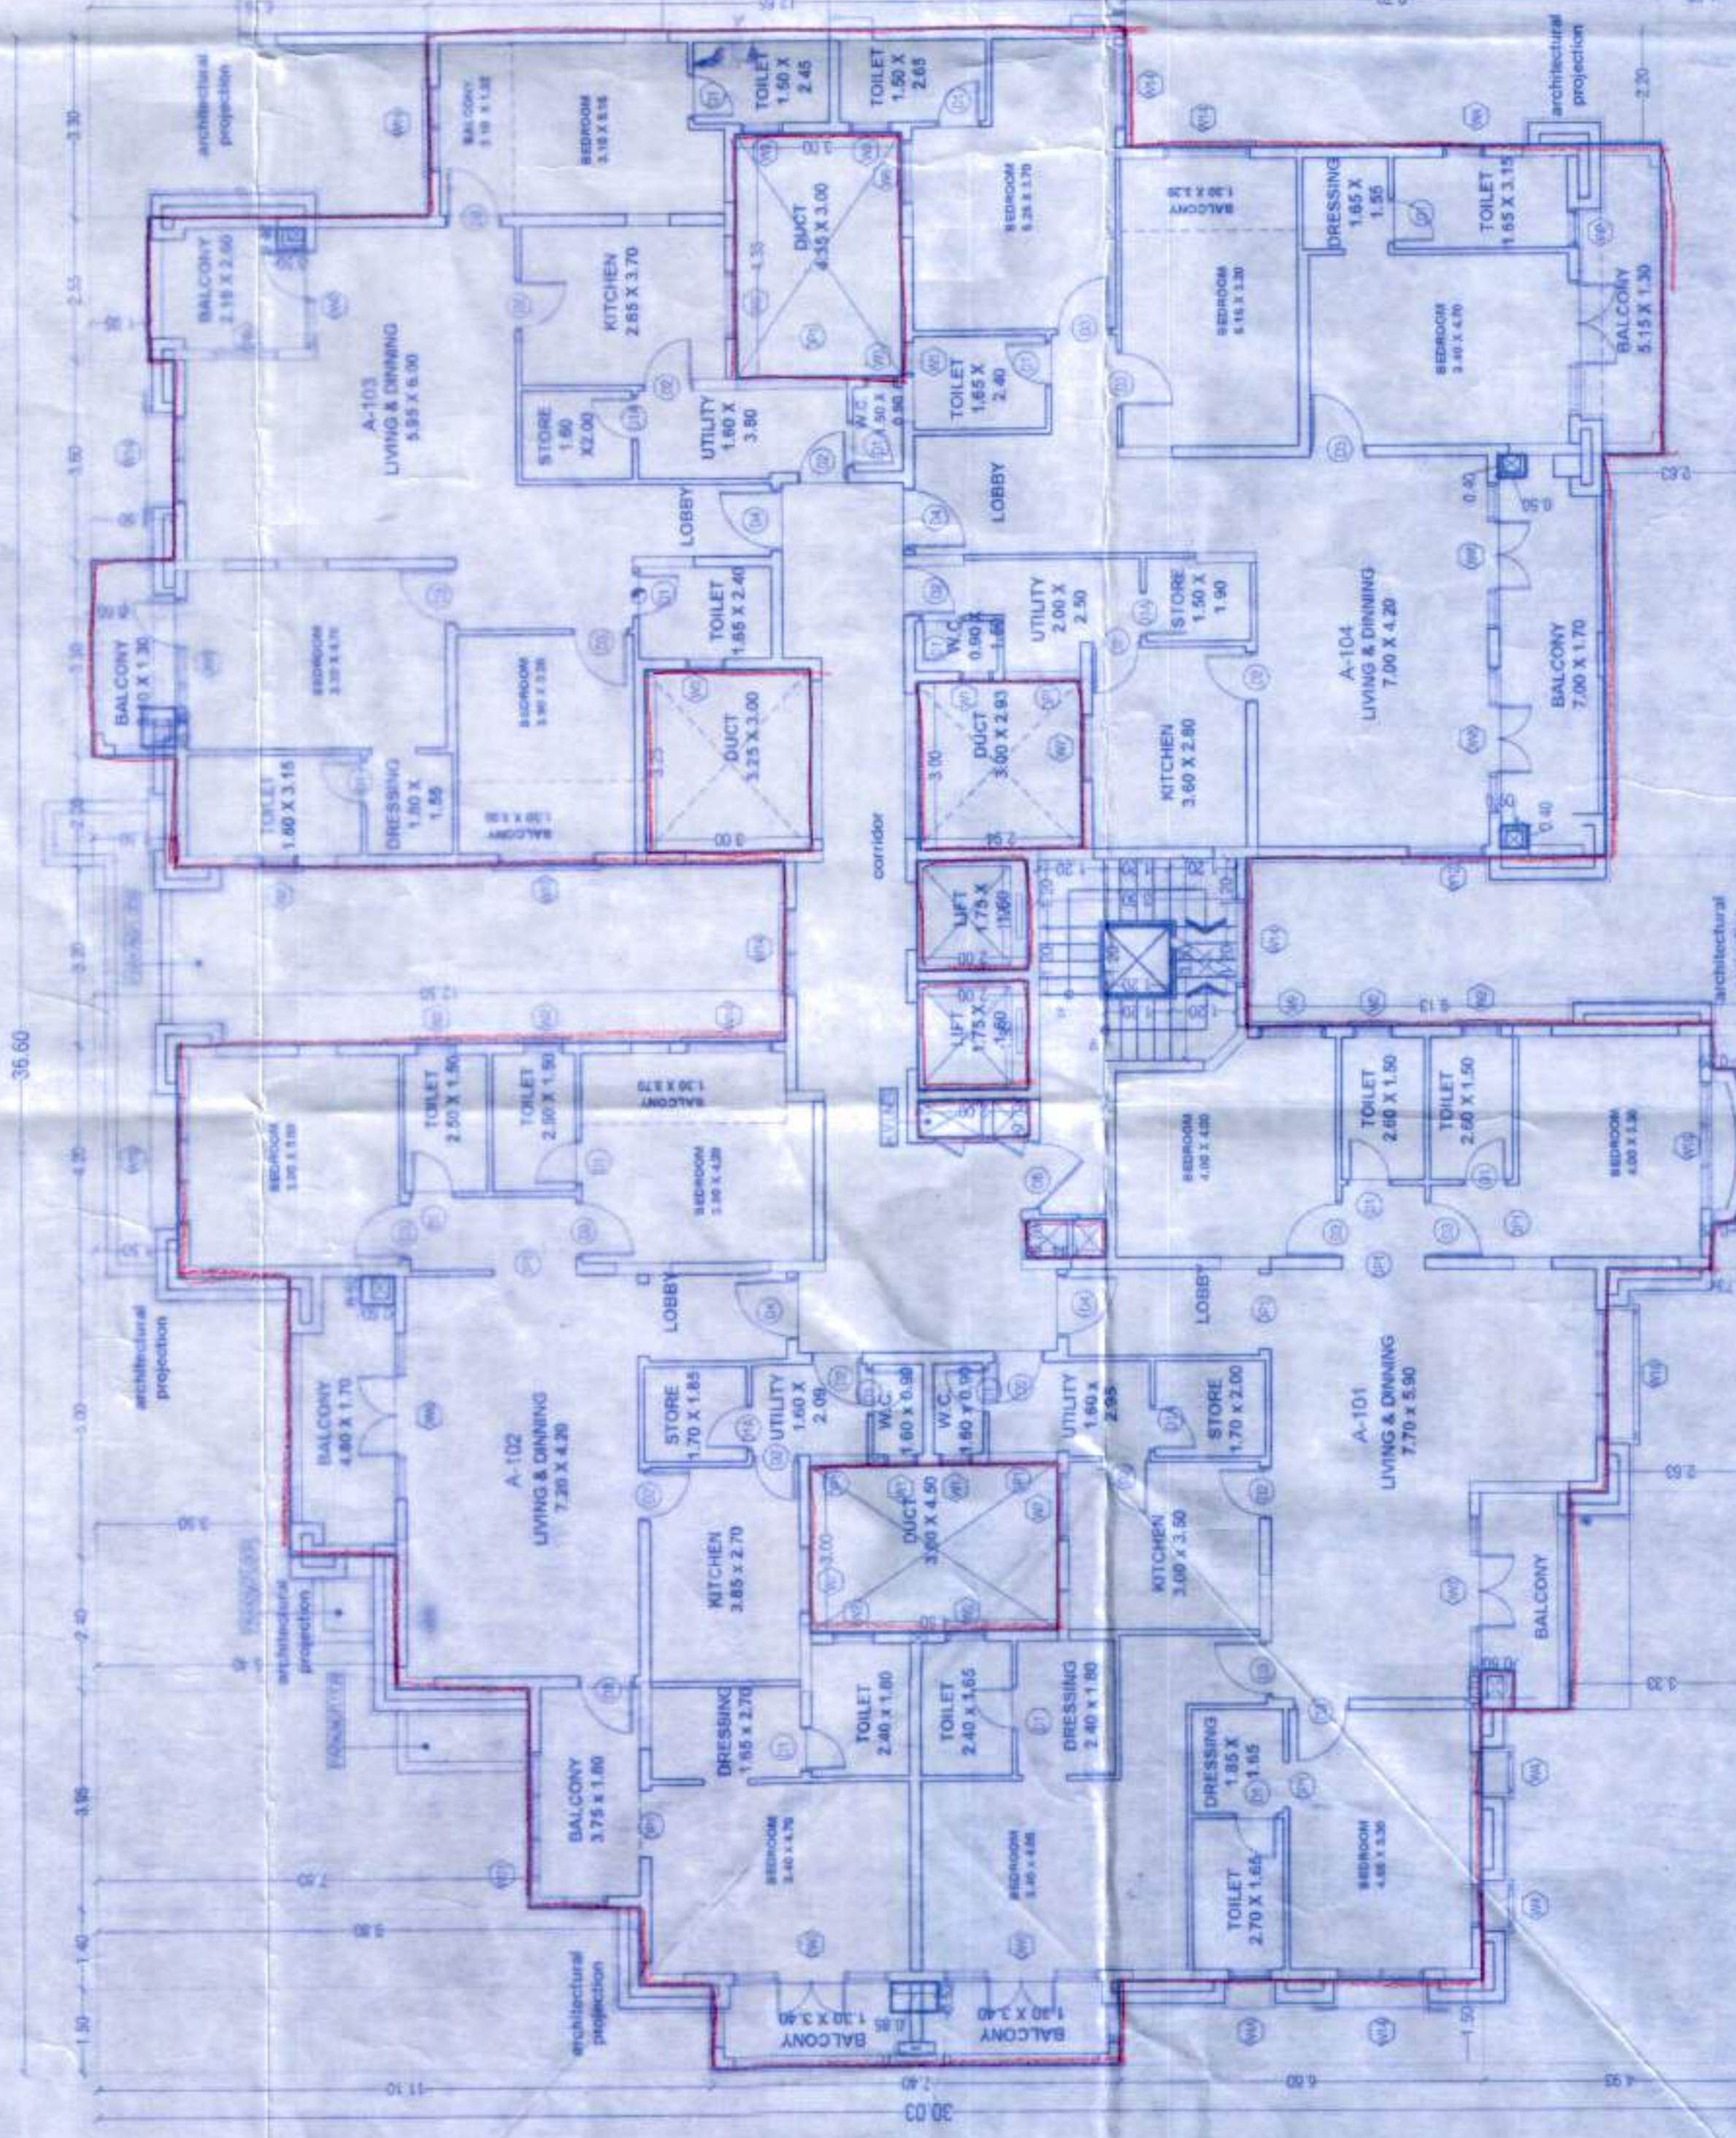

1st Floor Plan
Scale 1:100

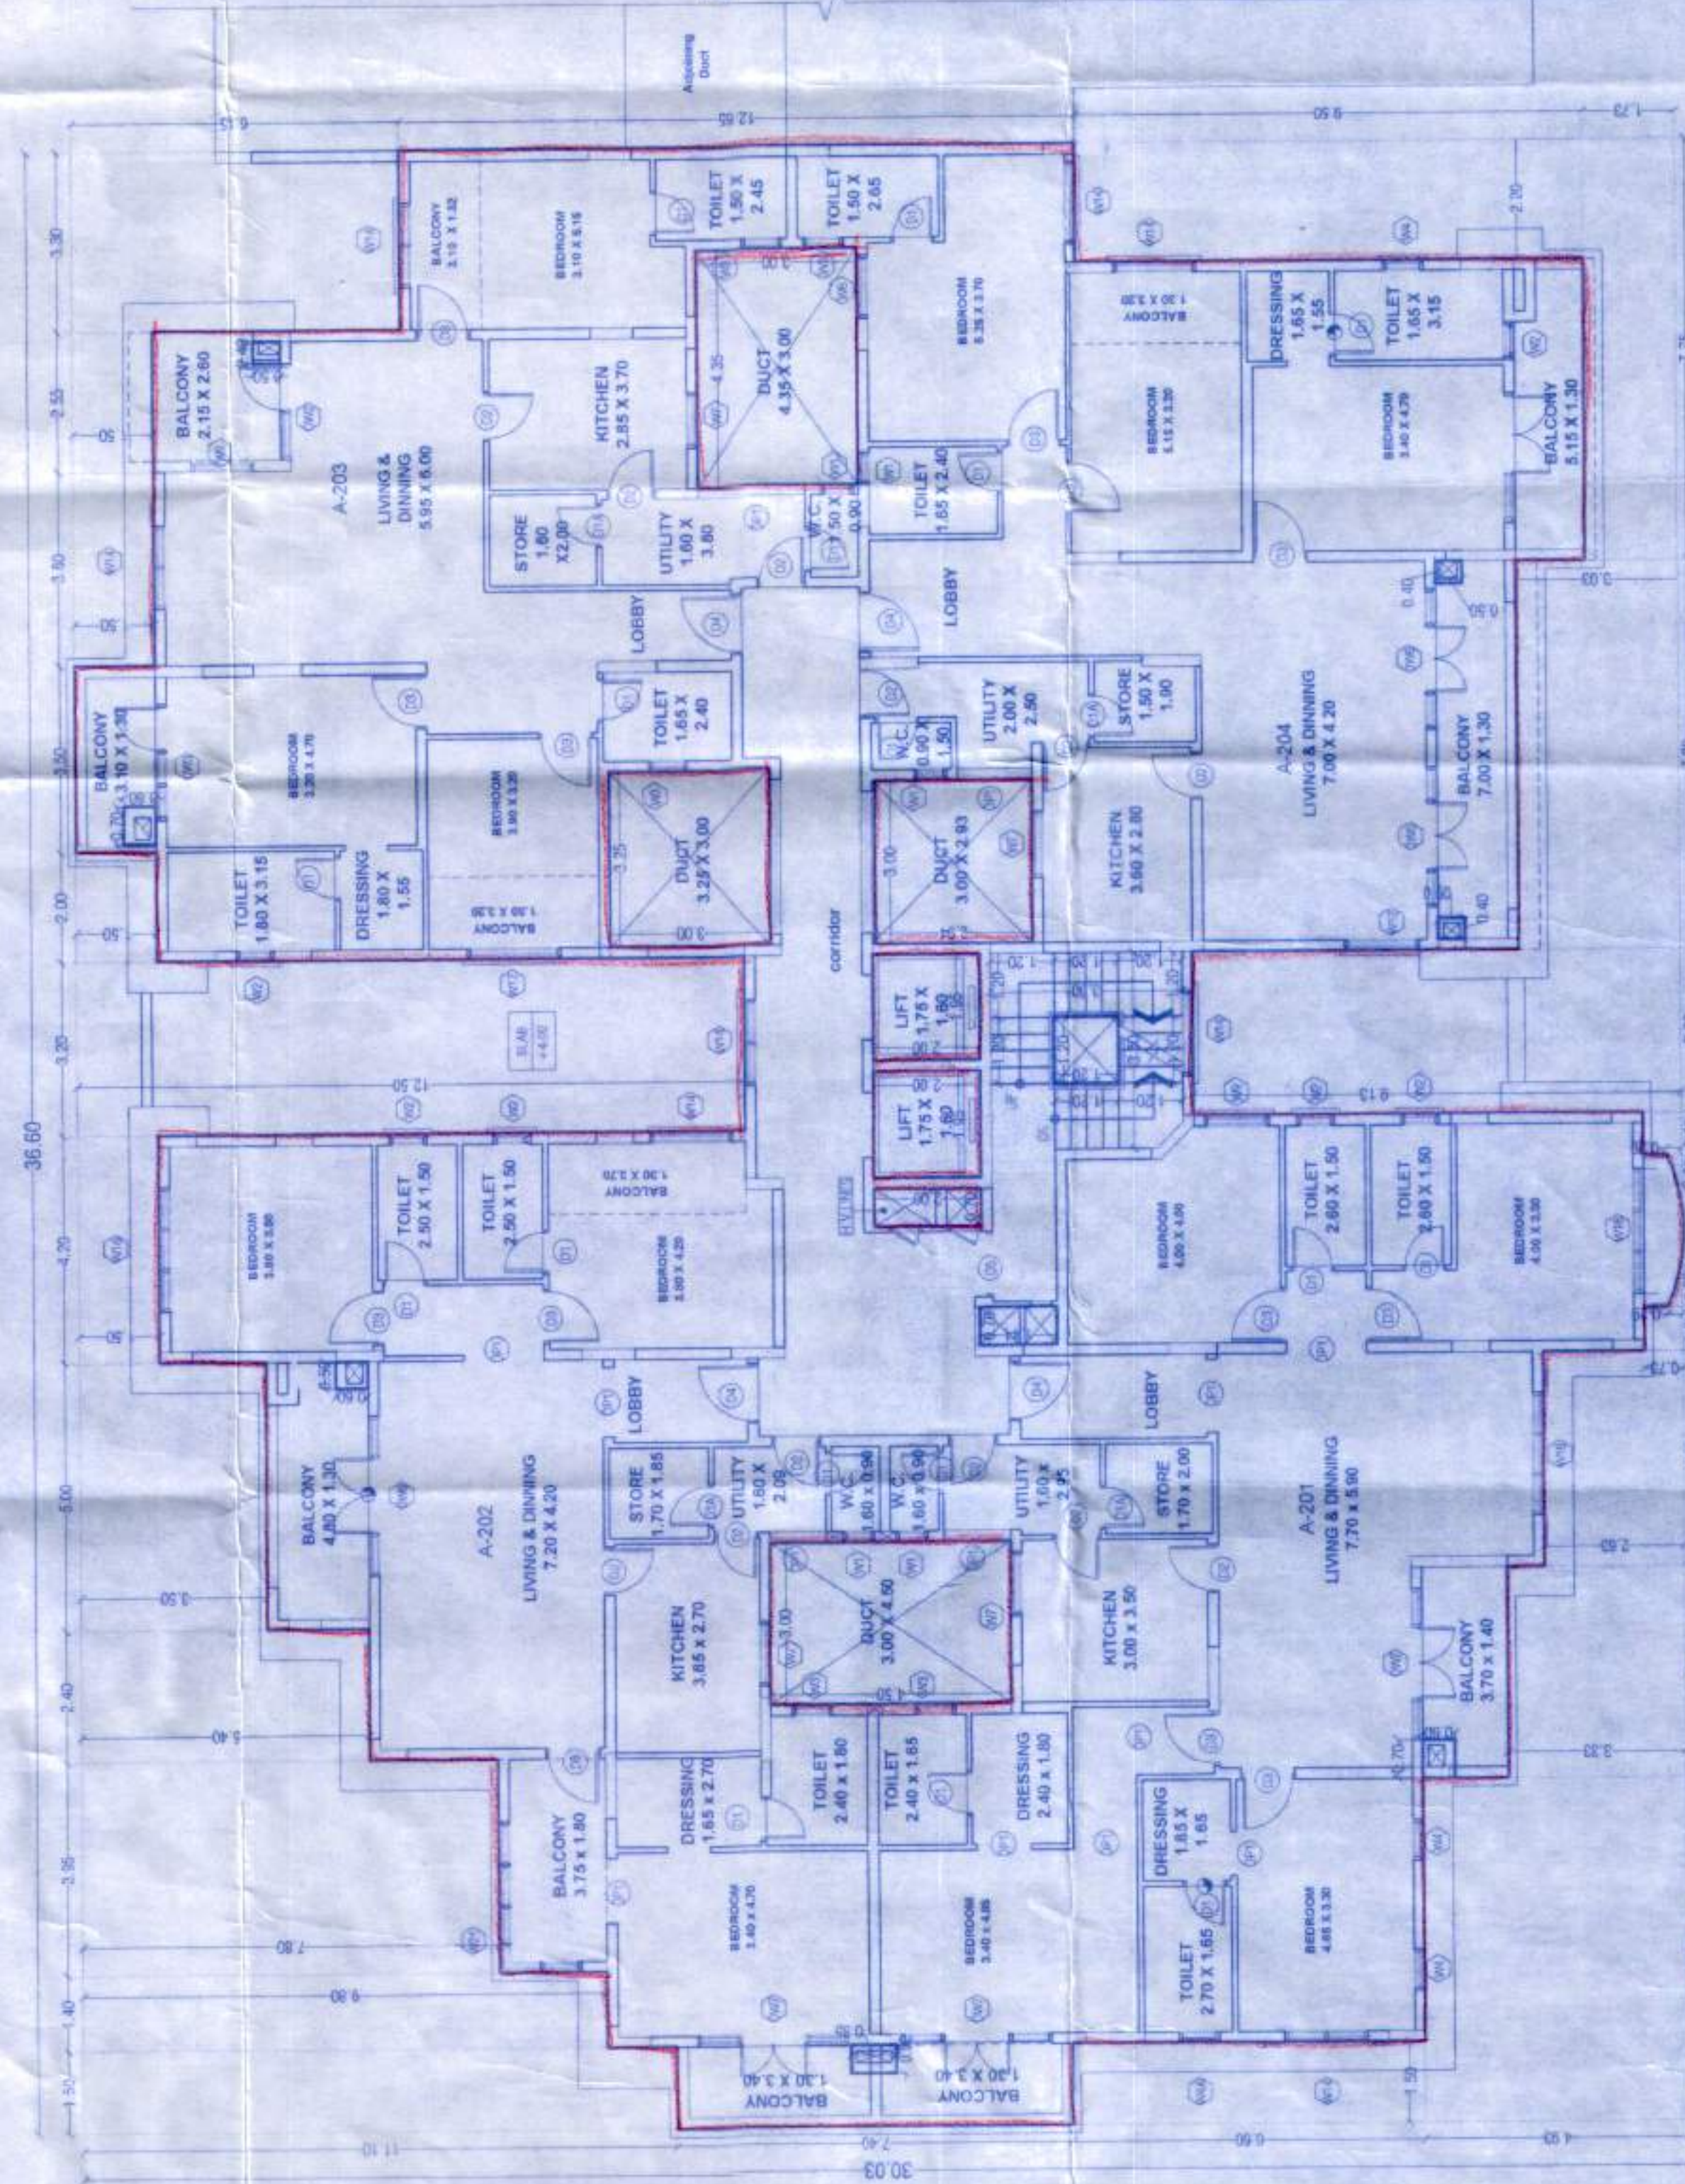

2nd Floor Plan
Scale 1:100

Schedule Of Openings			
Doors Opening	Size	Symbol	Window Opening
D1	0.75 X 2.10	W	3.00 X 1.50
D2	0.80 X 2.10	W	1.40 X 1.50
D3	1.00 X 2.10	W	0.60 X 0.90
D4	1.10 X 2.10	V	0.60 X 0.90
D5	1.50 X 2.10	V	0.60 X 0.90



PROJECT
REVISED BUILDING ON S.NO.26 & 4, KONDHAWA
(KHURD) - DIST-PUNE

OWNER SIGN

DASSON REALTY PVT LTD THRO MR. BRAJESH SINGH

ARCHITECTS
SANDEEP HARDIKAR & ASSOCIATES
ARCHITECTS - INTERIOR DESIGNER

502, SADHANA APPT, SHIVAJINAGAR,
PUNE-05. TEL. - 9371283937/9371283938
Email: syhardikar@gmail.com

DATE 06/03/2022 SCALE 1:100 DCR BY Anusha REV NO 0