


FLOOR	FLOOR AREA SQ.M.	TENEMENT NOS.
STILT		
1ST	416.25	2
2ND	416.25	2
3RD	416.25	2
4TH	416.25	2
5TH	416.25	2
6TH	416.25	2
TOTAL	2487.50	12

AREA KEY PLAN FOR TYPICAL 1ST TO 6TH FLOOR PLAN

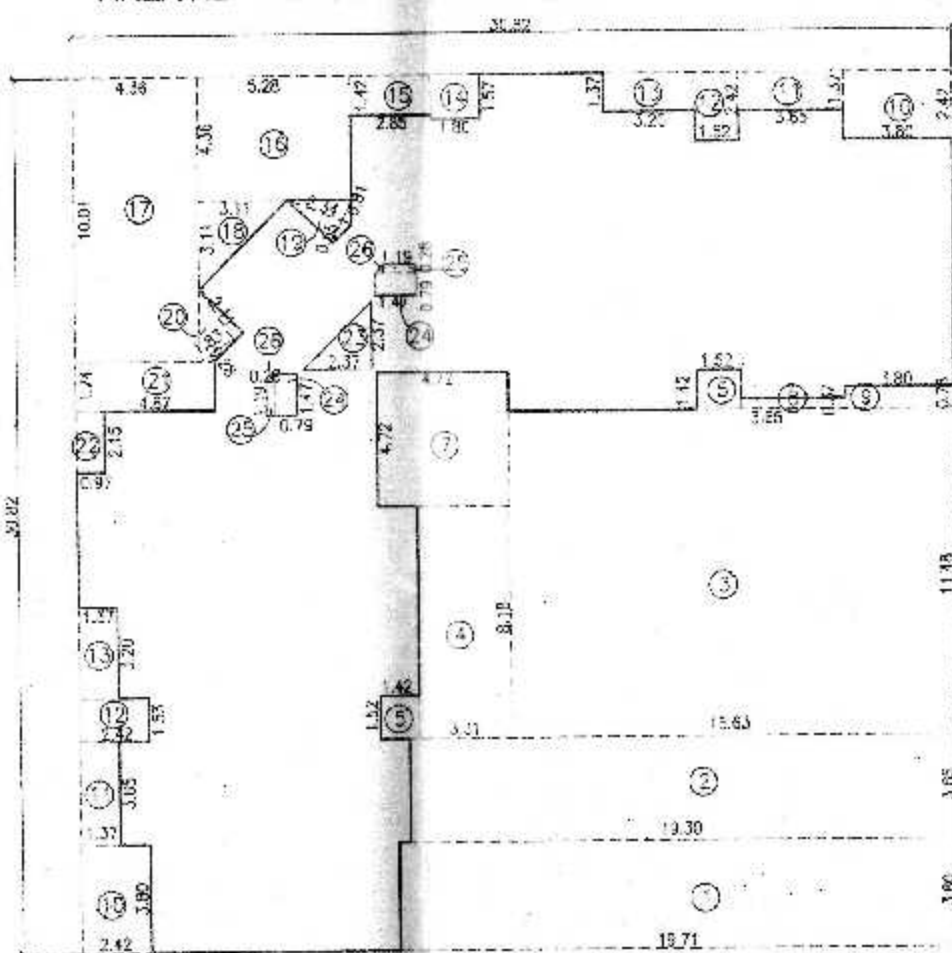



AREA OF BLOCK = 30.82 X 30.82
= 949.57 SQ.M.

DEDUCTIONS

1. 9.71 X 3.80 X	= 36.90 SQ.M.
2. 19.30 X 3.65 X	= 70.44 SQ.M.
3. 15.63 X 1.46 X	= 22.82 SQ.M.
4. 3.31 X 8.18 X	= 27.07 SQ.M.
5. 1.52 X 1.42 X	= 2.17 SQ.M.
6. 4.72 X 4.72 X	= 22.28 SQ.M.
7. 3.65 X 0.37 X	= 1.35 SQ.M.
8. 3.80 X 0.78 X	= 2.96 SQ.M.
9. 3.80 X 2.42 X	= 9.20 SQ.M.
10. 3.85 X 1.37 X	= 5.27 SQ.M.
11. 1.52 X 2.42 X	= 3.68 SQ.M.
12. 3.20 X 1.37 X	= 4.38 SQ.M.
13. 1.80 X 1.57 X	= 2.83 SQ.M.
14. 2.85 X 1.42 X	= 4.05 SQ.M.
15. 5.28 X 4.36 X	= 23.02 SQ.M.
16. 4.36 X 10.01 X	= 43.64 SQ.M.
17. 3.11 X 3.11 X	= 9.67 SQ.M.
18. 0.85 X 0.81 X	= 0.69 SQ.M.
19. 2.11 X 0.26 X	= 0.55 SQ.M.
20. 4.87 X 1.74 X	= 8.47 SQ.M.
21. 0.97 X 2.15 X	= 2.09 SQ.M.
22. 2.37 X 2.37 X	= 5.61 SQ.M.
23. 1.47 X 0.78 X	= 1.15 SQ.M.
24. 0.28 X 1.19 X	= 0.33 SQ.M.
25. 0.28 X 0.28 X	= 0.08 SQ.M.
26. 1.90 X 1.95 X	= 3.71 SQ.M.


TOTAL = 533.62 SQ.M.

NET AREA = 949.57 - 533.62
= 415.95 SQ.M.

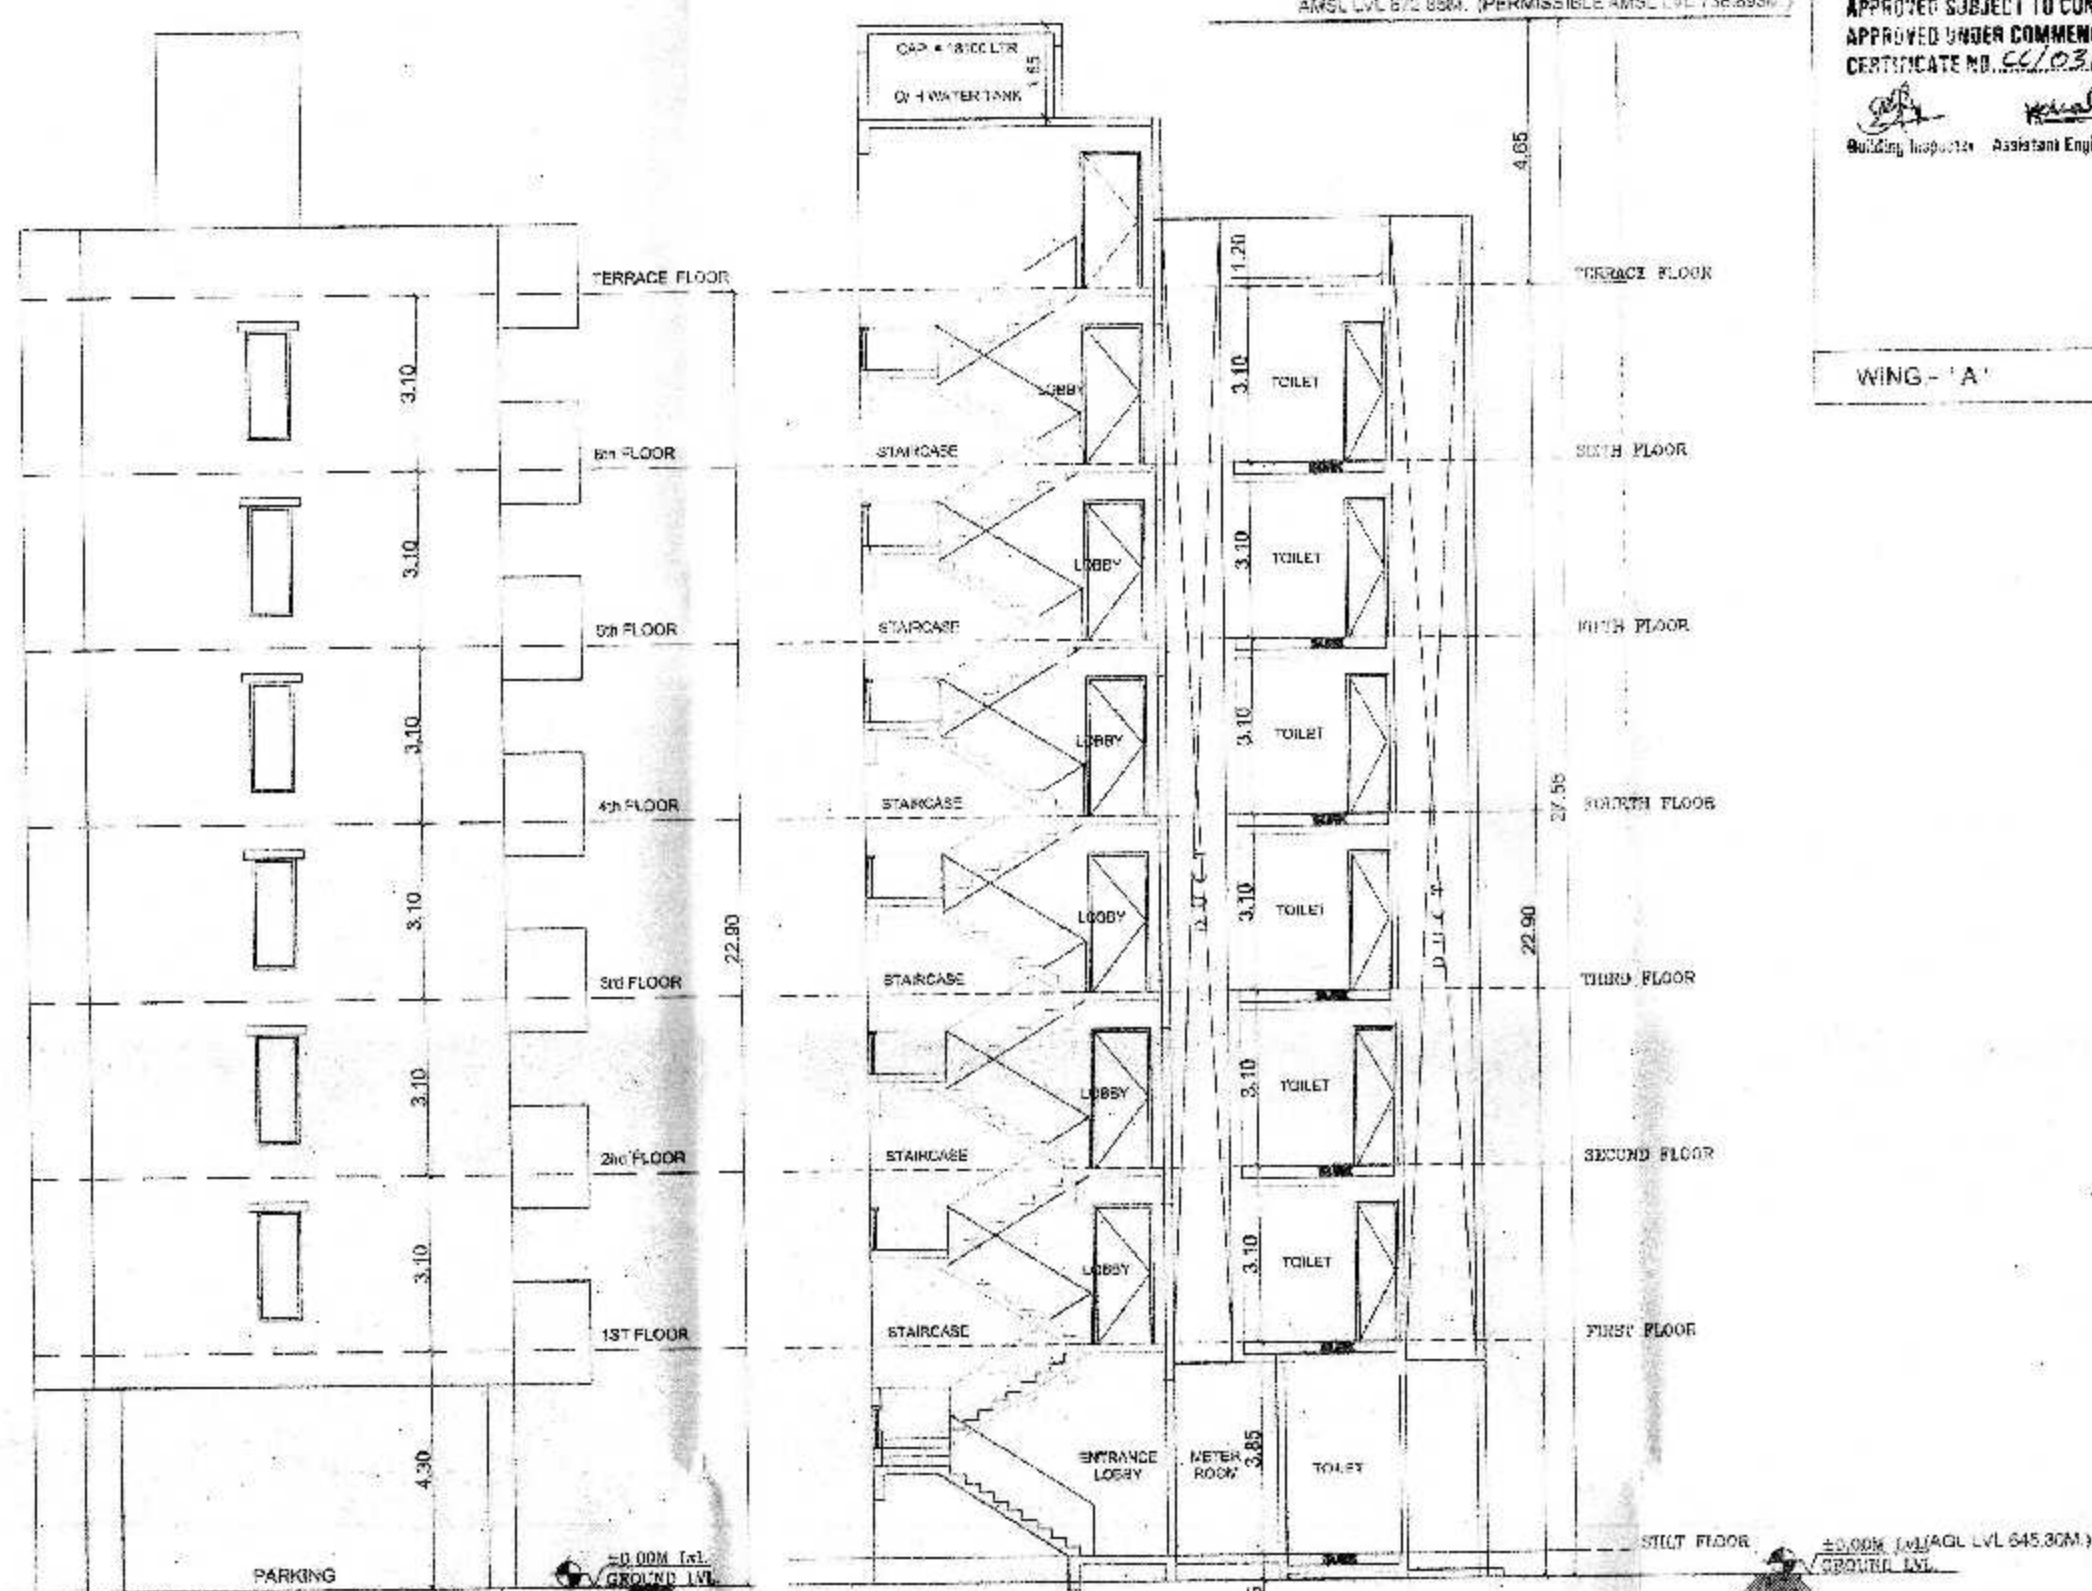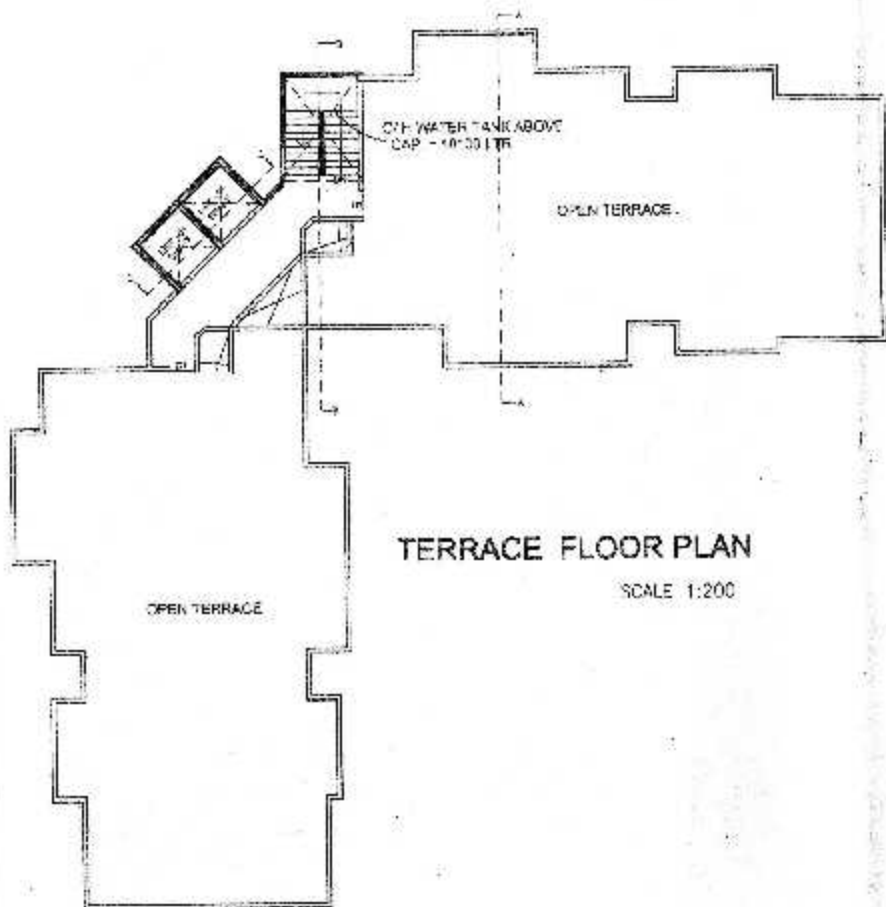


ELEVATION


SECTION B-B

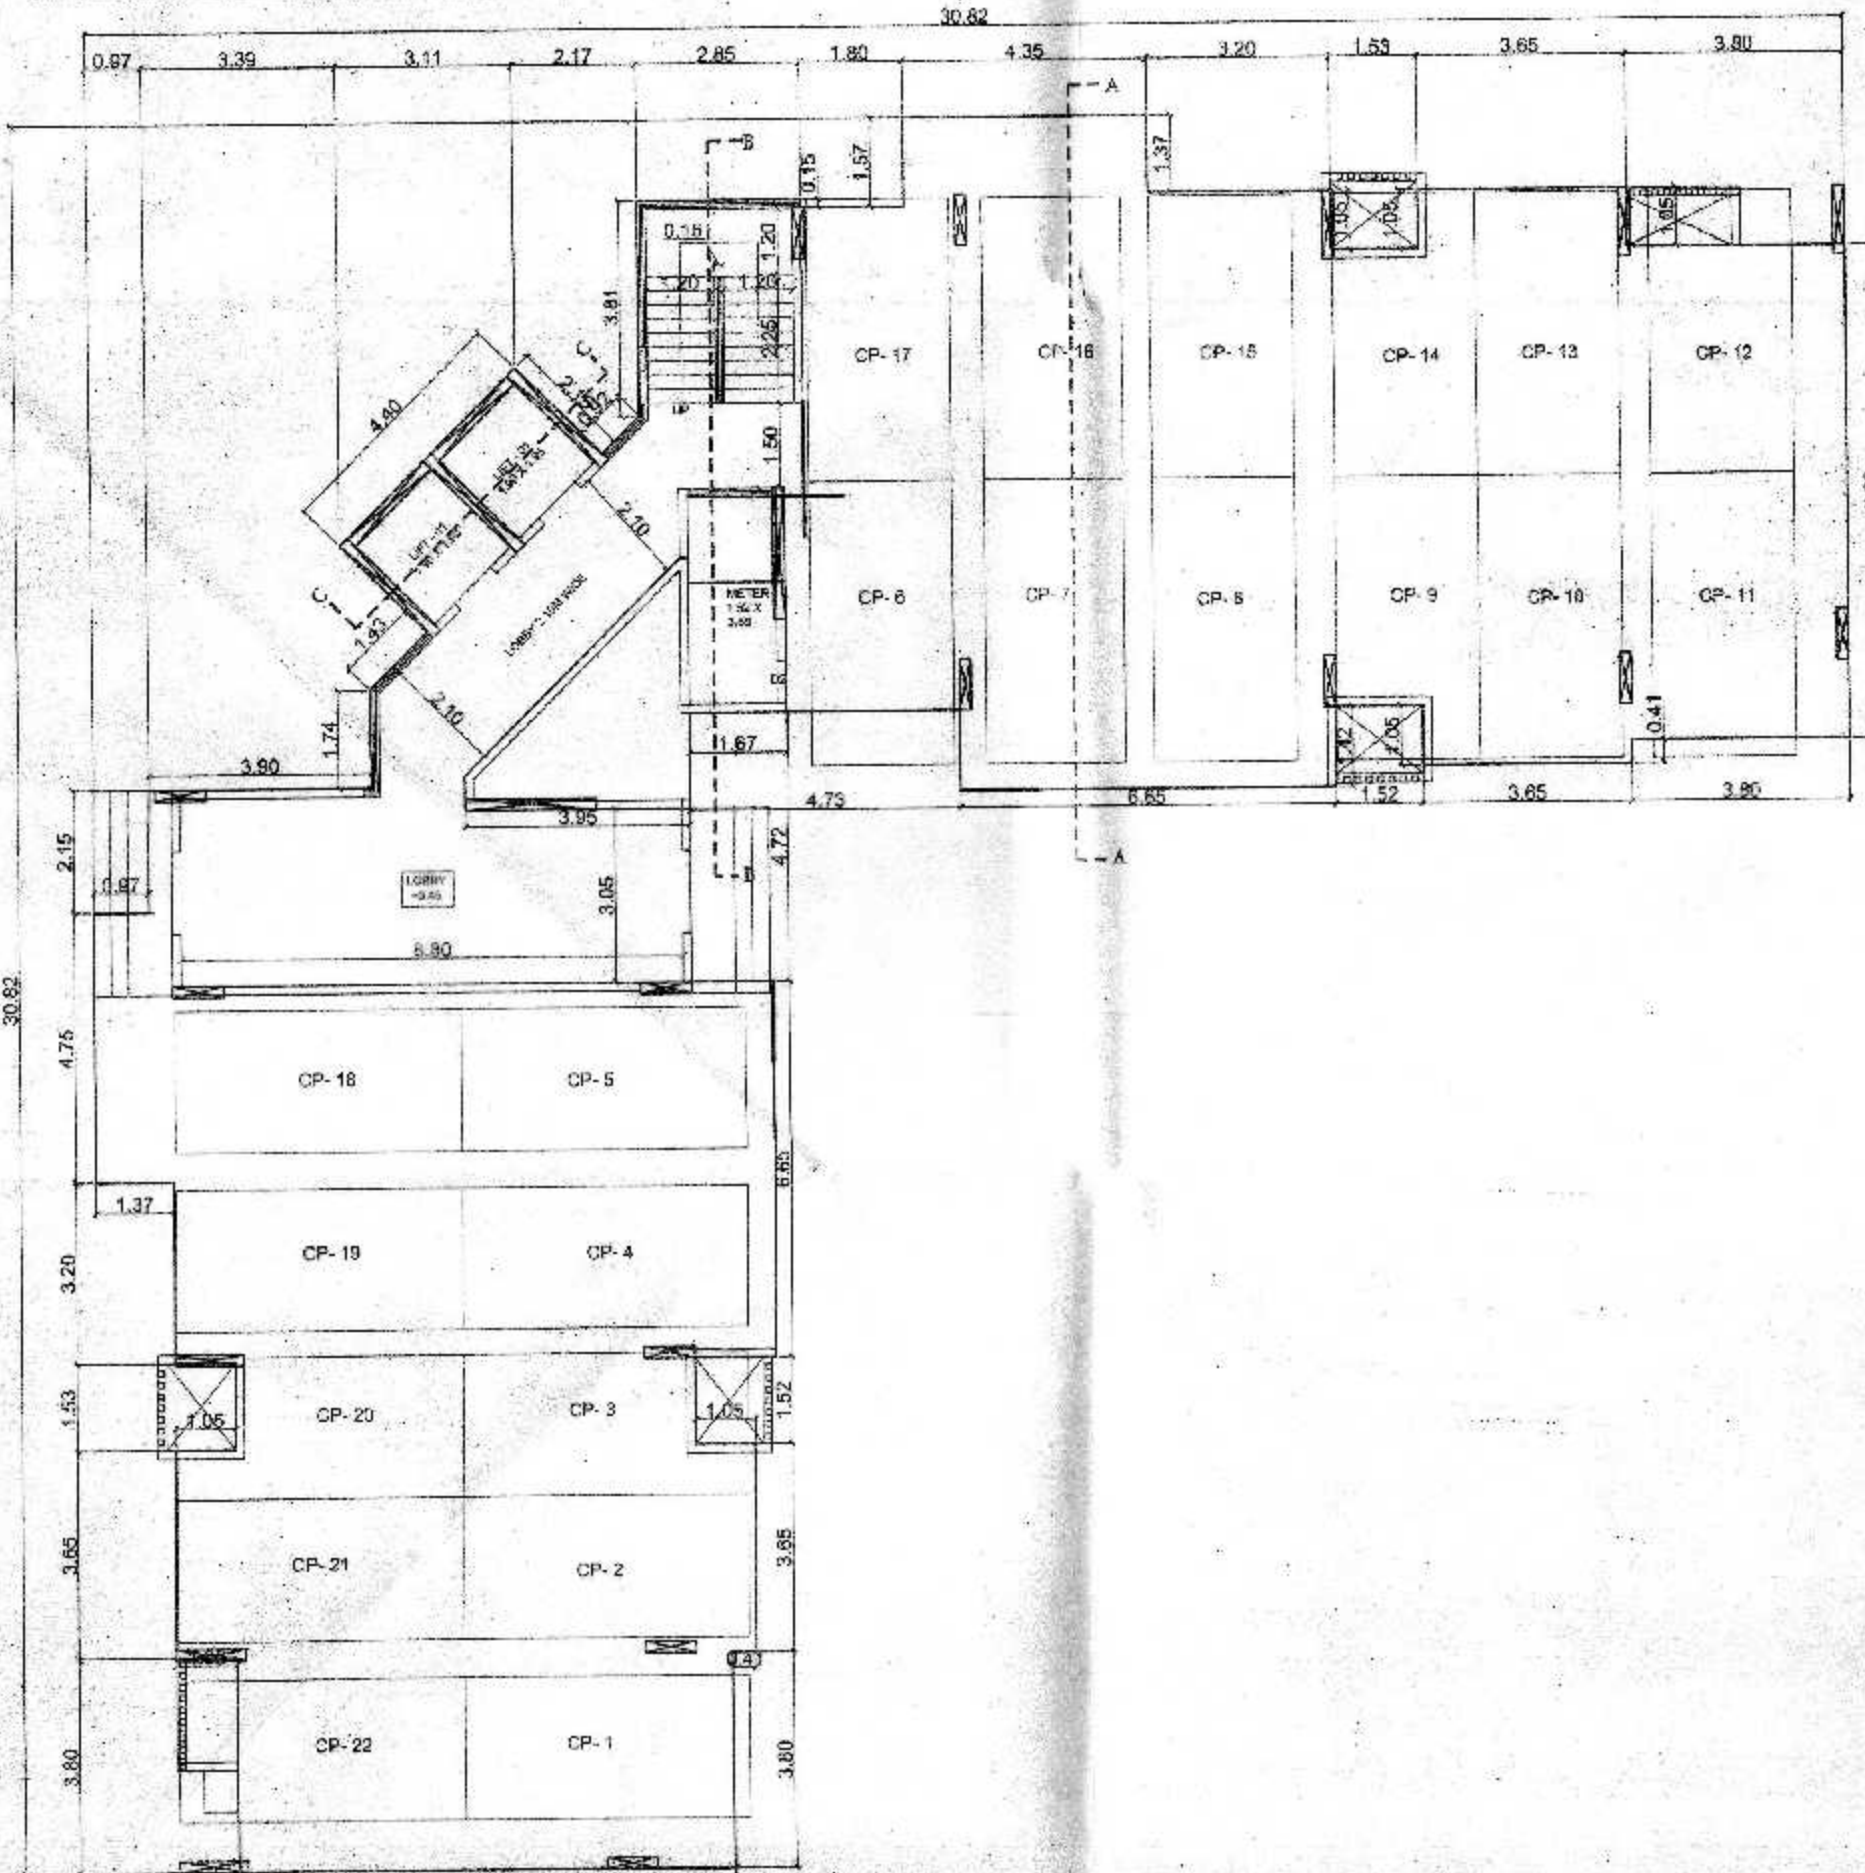

STILT FLOOR PLAN

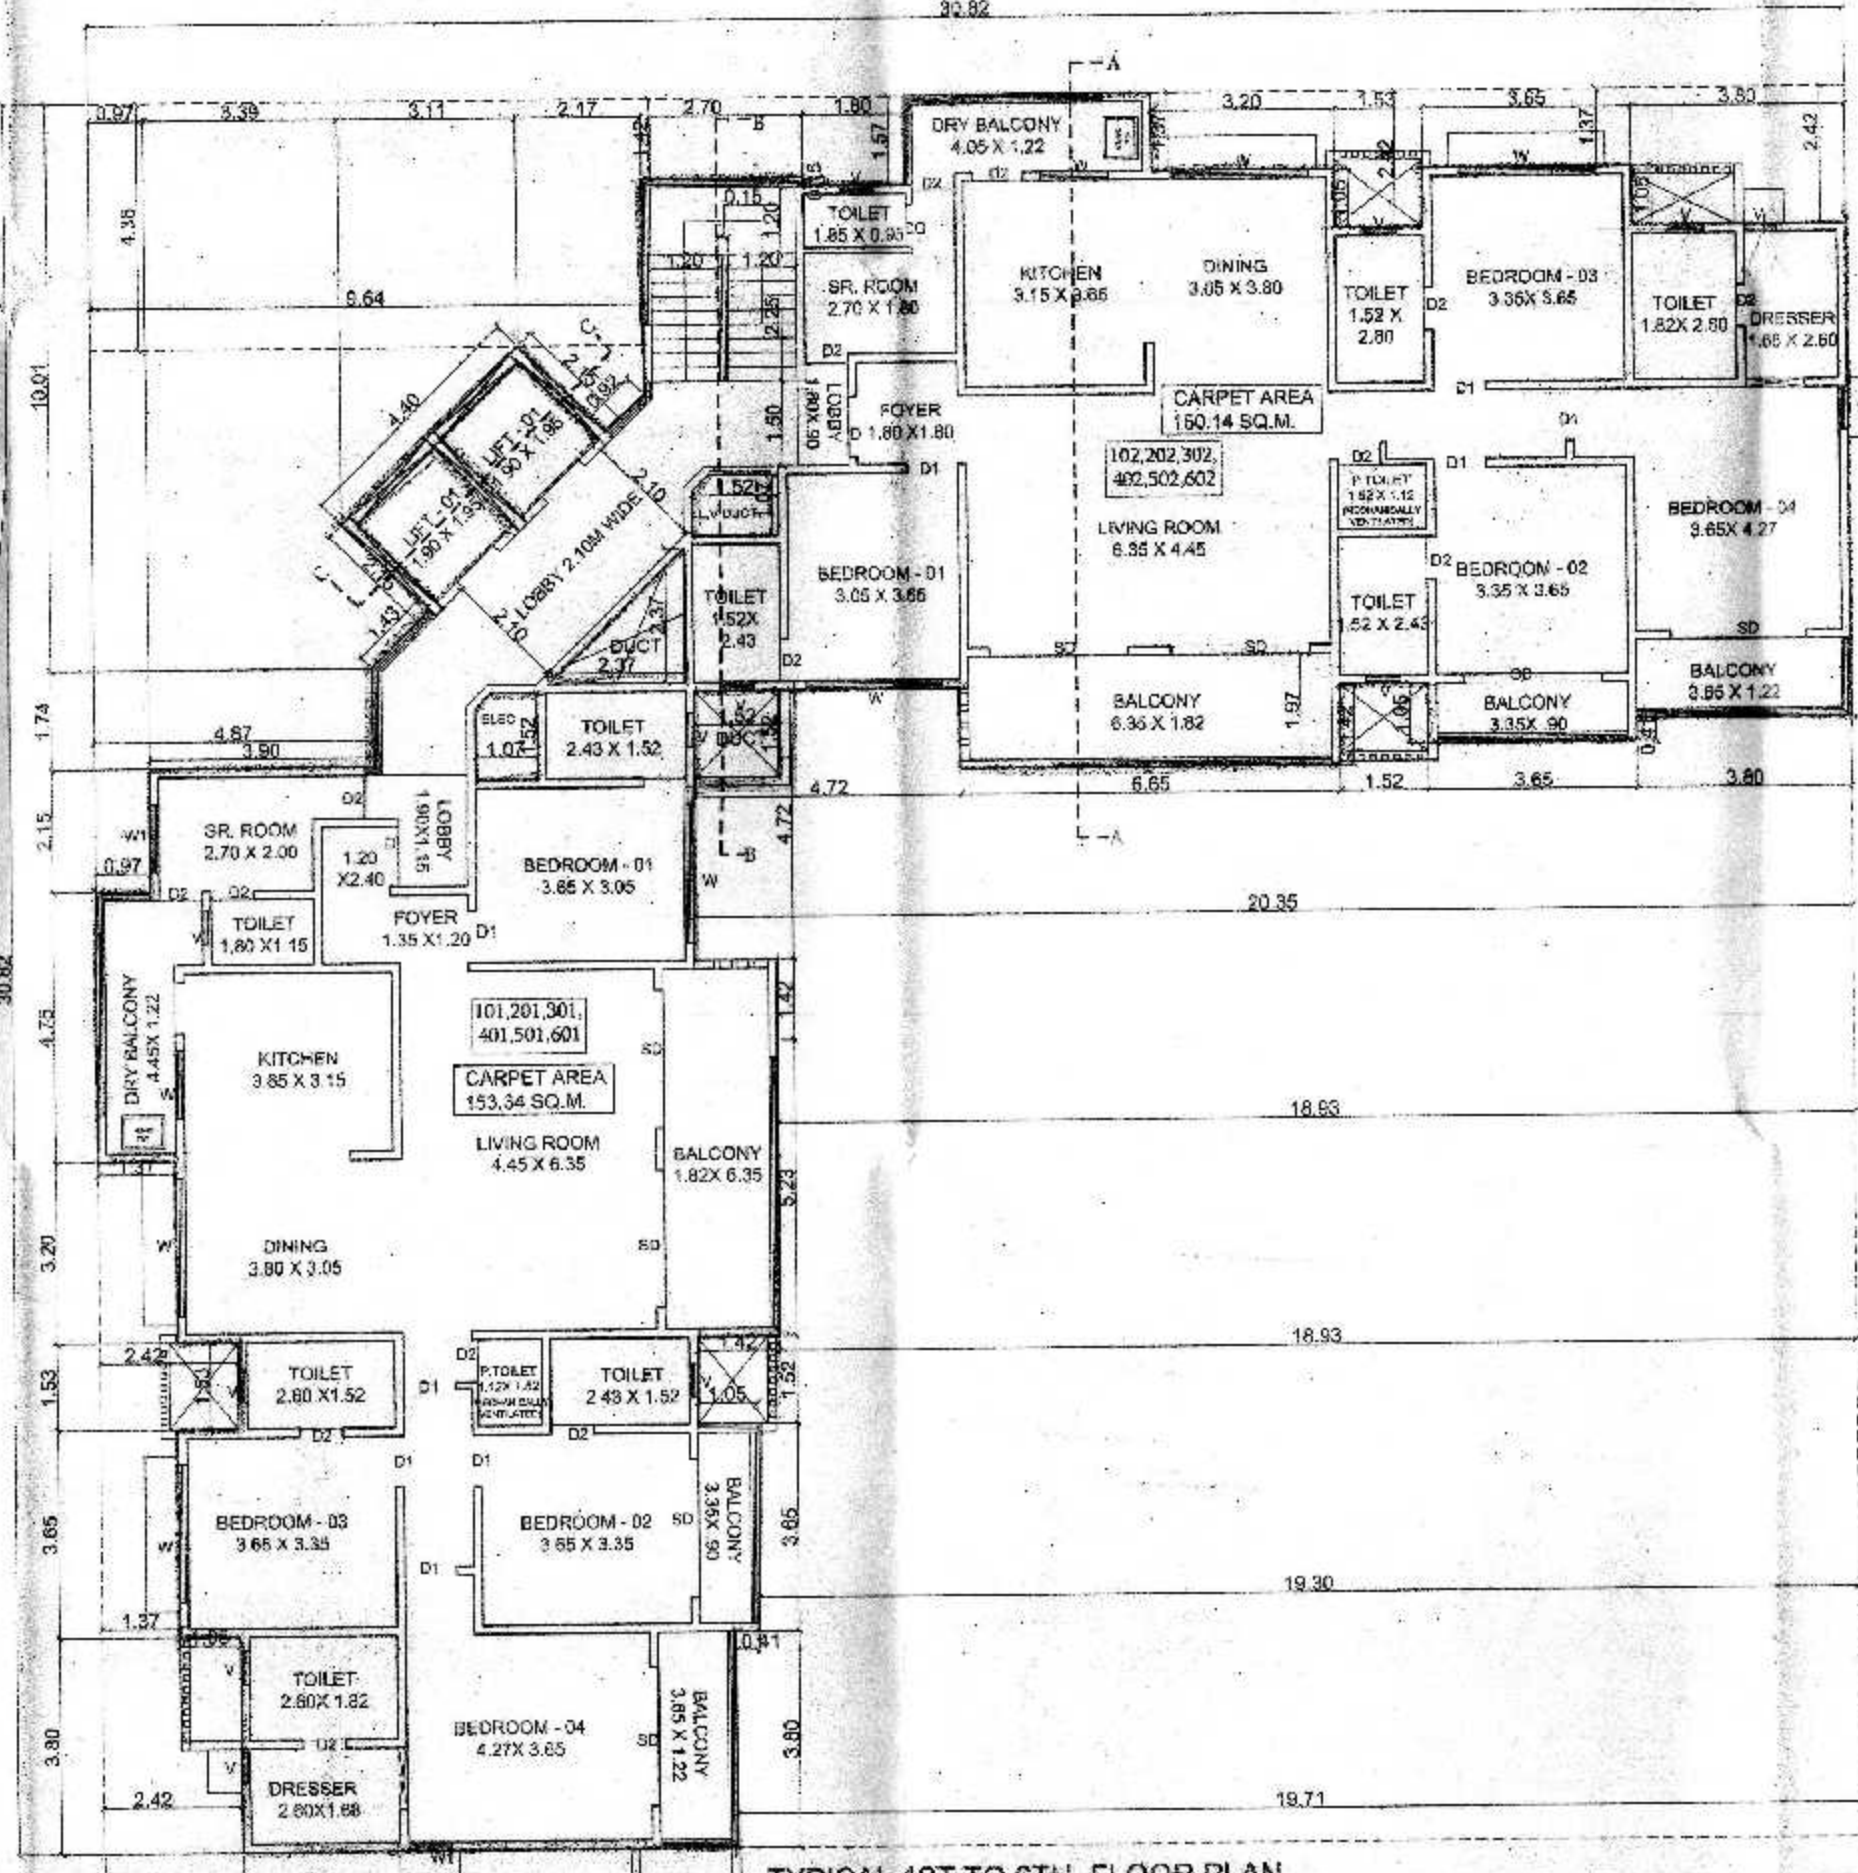

TYPICAL 1ST TO 6TH FLOOR PLAN

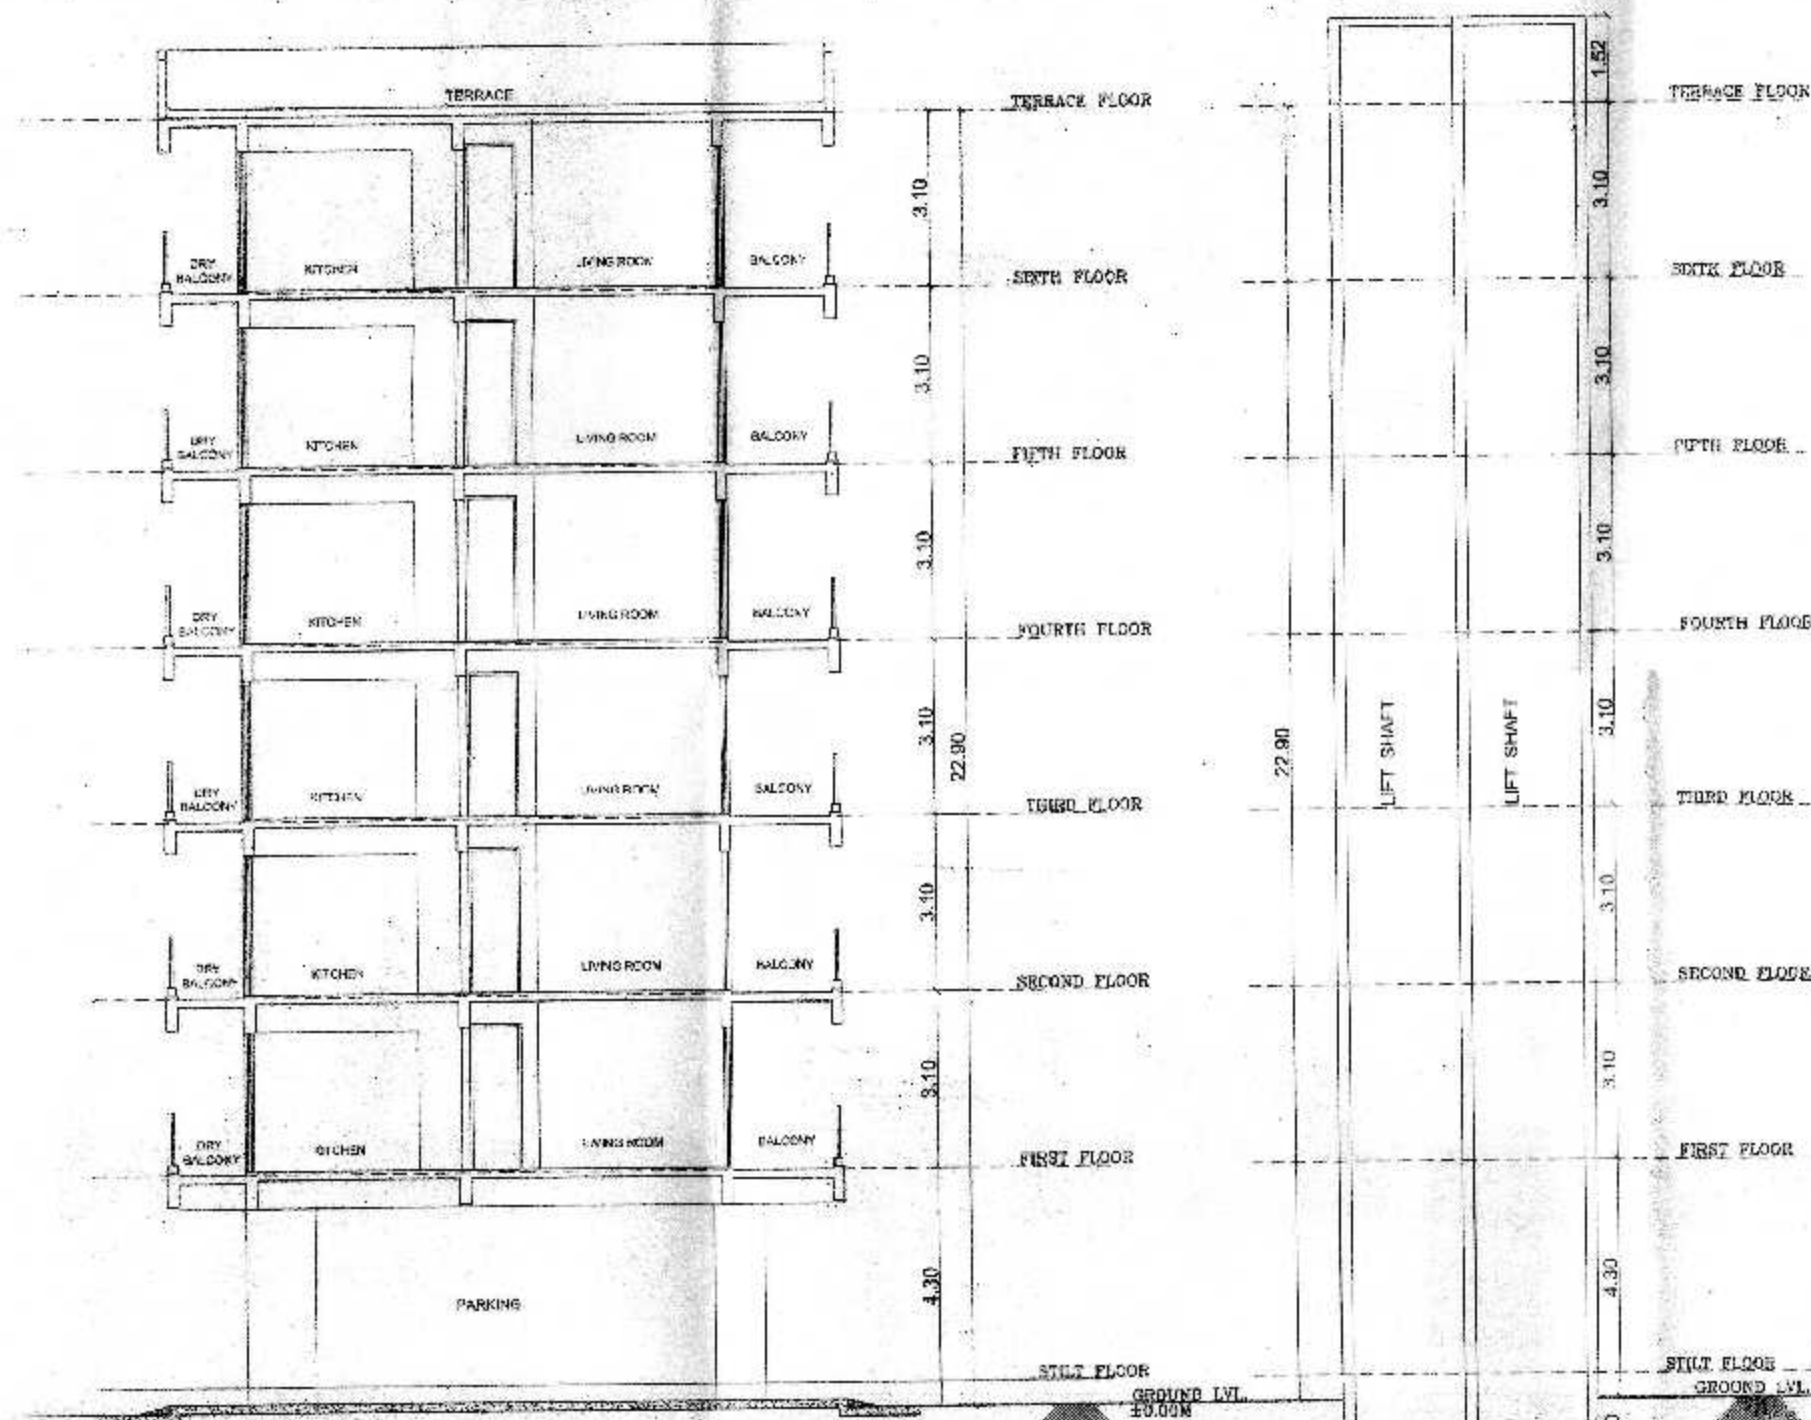

SECTION A-A

SECTION C-C

Revised To Date 11/05/2022
APPROVED SUBJECT TO CONDITION
APPROVED UNDER COMMENCEMENT
CERTIFICATE NO. 547/03/1722



WING - 'A'

DESCRIPTION OF PROPOSAL & PROPERTY

PROPOSED WING 'A' AT S.NO. 25/13, UNDRY PUNE.

This drawing is prepared by 'Shirish Dagnurkar & Associates Architects & Designers' and shall not be used or copied without prior permission of the architect. This drawing is based on documents provided by owner/ P.A.N. Architect do not bear any responsibility of documents authenticity and validity accompanying this drawing. Architect is not responsible for day to day execution of this drawing and quality and quantity of material used on site.

NAME & SIGN. OF OWNER NAME & SIGN. OF ARCHITECT

SHRISH DASNURKAR
architects & designers

NORTH	JOB NO.	DRAWN BY	DATE	COMPUTER FILE
11/05	04/05/2022			