


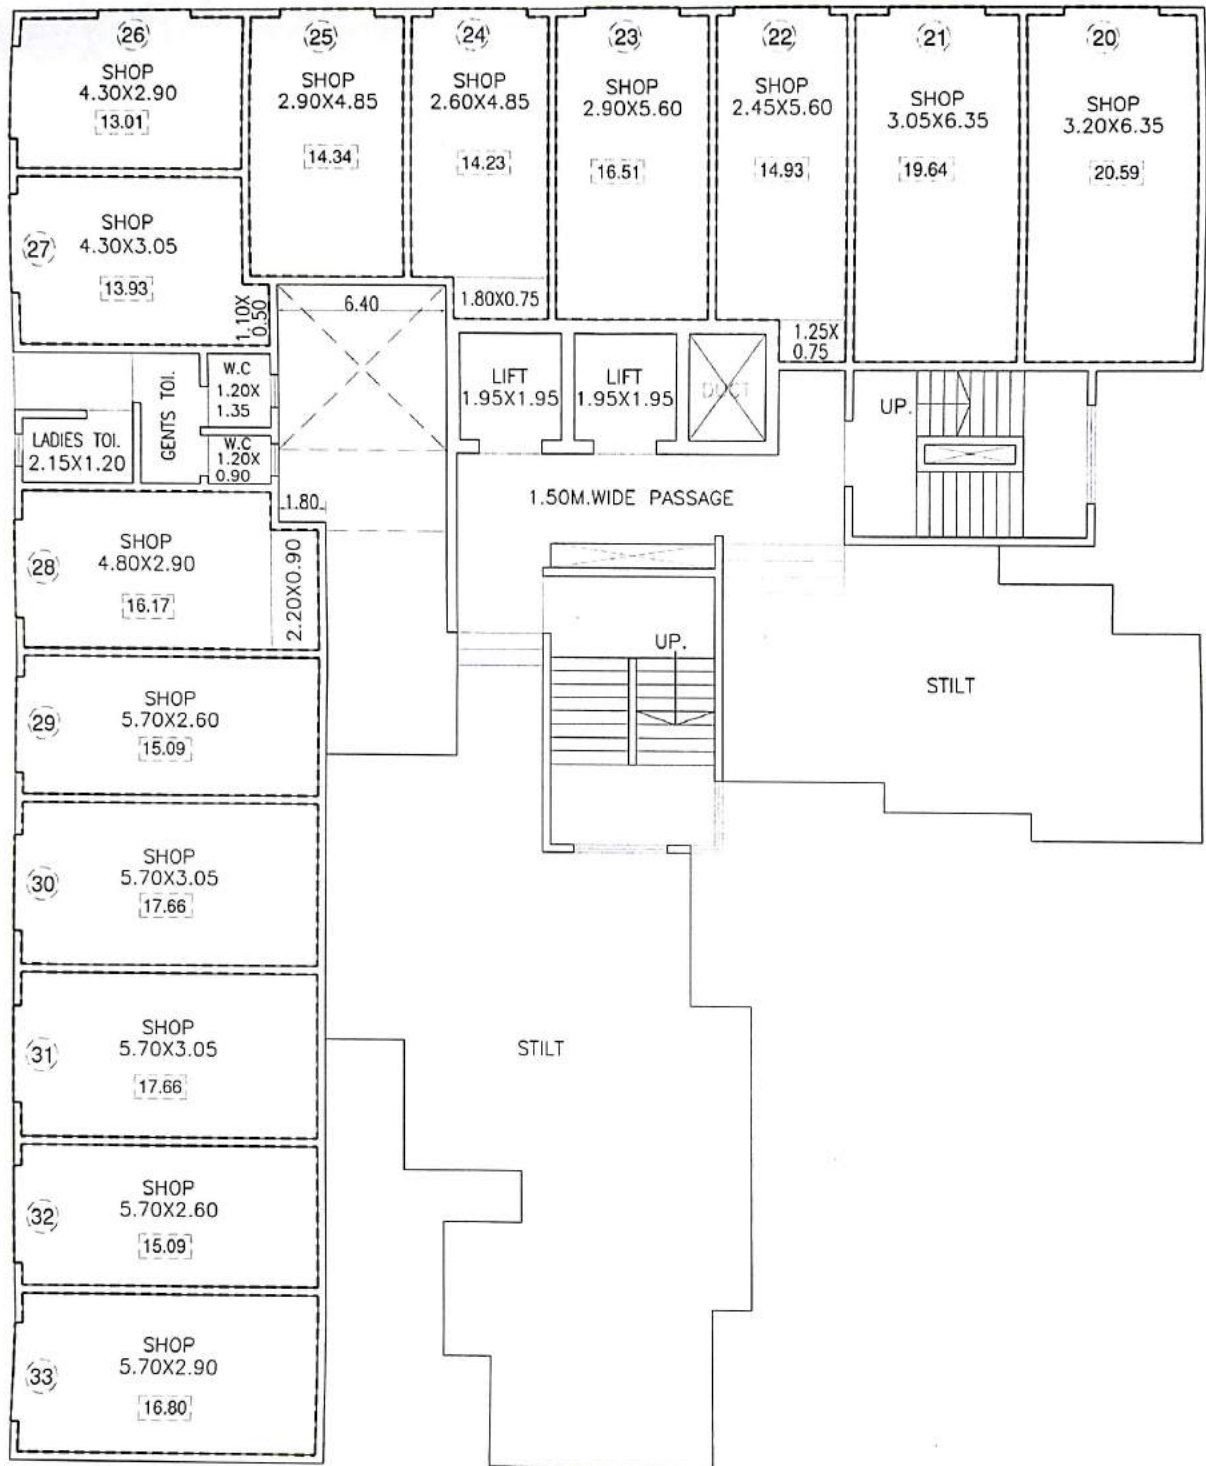

GROUND FLOOR PLAN

PROPOSED RESIDENTIAL TOWNSHIP AT
VILLAGE:- DONGARE, CHIKHAL DONGRI AND
BOLINJ, TALUKA- VASAI, DIST:- PALGHAR

Drawing Title:-

GROUND FLOOR PLAN

Name of Proponent:-

DATE

15.07.17

SCALE


NORTH

ARCHITECT'S AND ENGINEERS

AJAY WADE & ASSOCIATES

Architects, Engineers & Surveyors.

A/6, 1ST FLOOR, 'SAI TOWER', AMABADI ROAD,
VASAI (West), PHONE NO-0250- 2335504

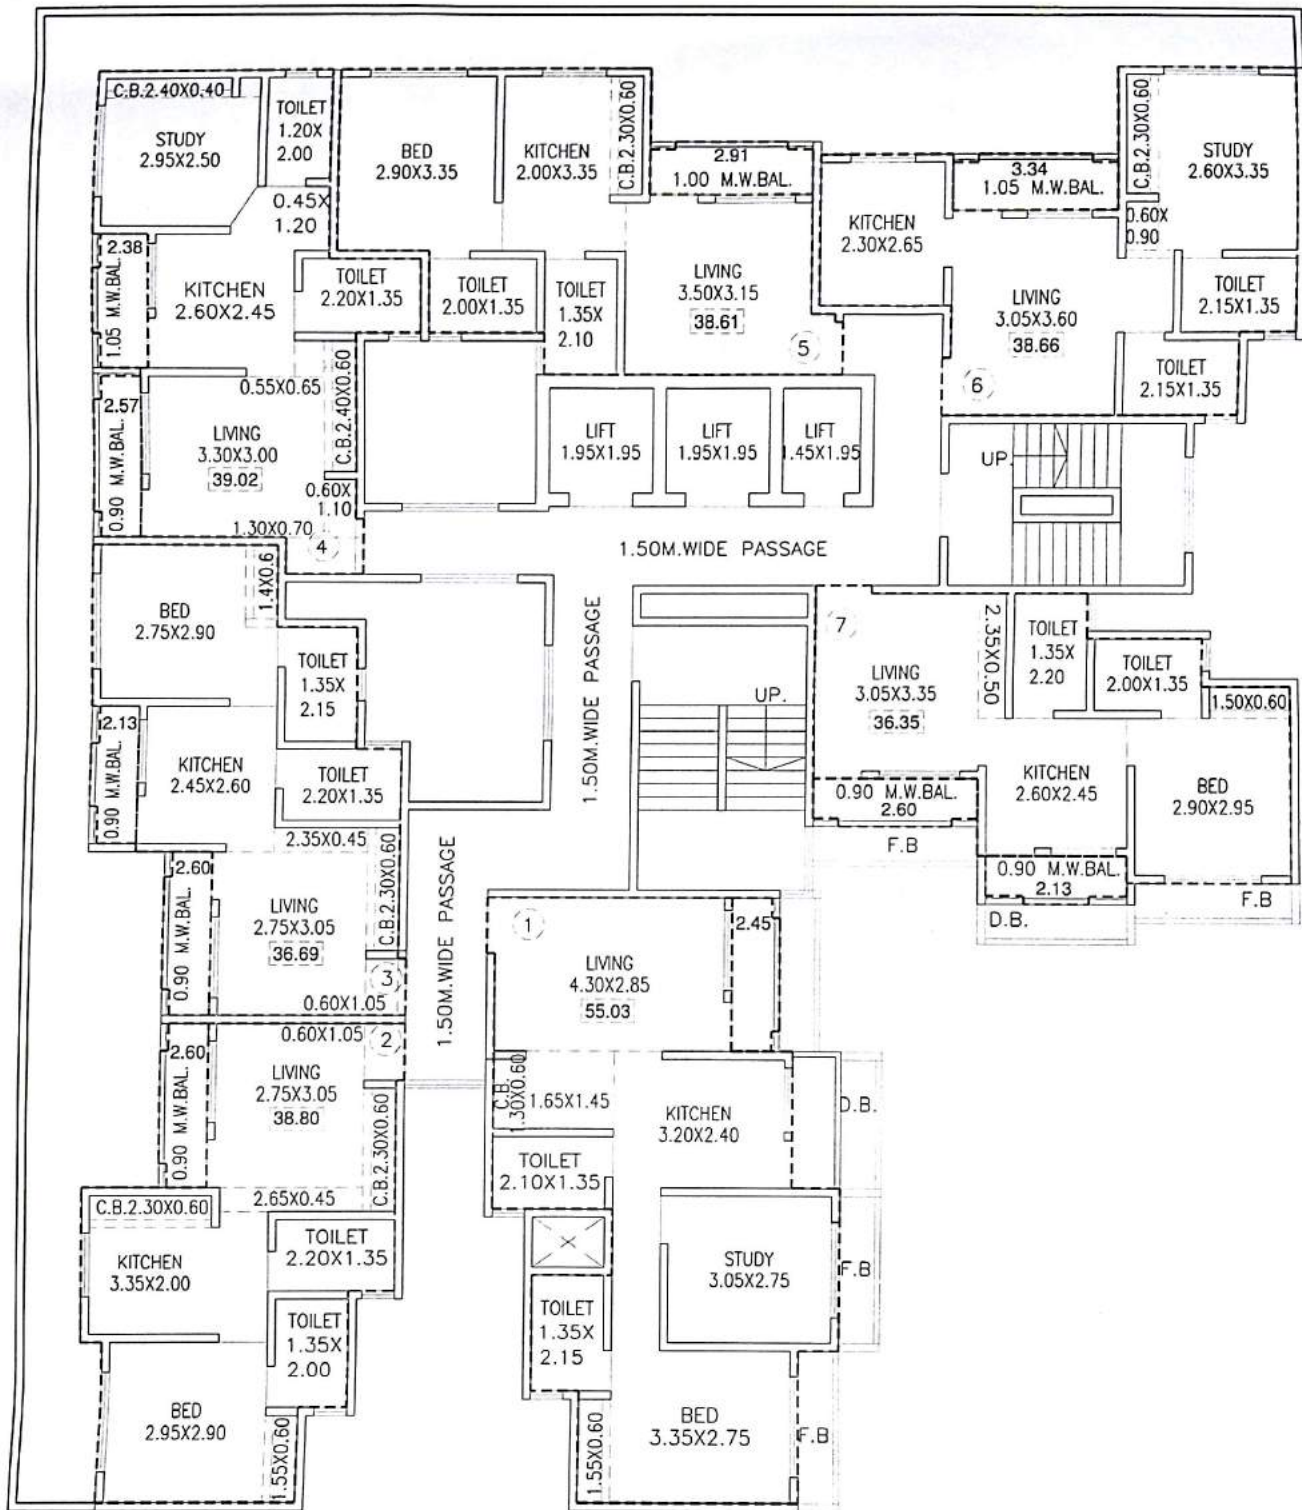

1ST FLOOR PLAN

PROPOSED RESIDENTIAL TOWNSHIP AT
VILLAGE:- DONGARE, CHIKHAL DONGRI AND
BOLINJ, TALUKA- VASAI, DIST:- PALGHAR

Drawing Title:-

1ST FLOOR PLAN

Name of Proponent:-

DATE

15.07.17

SCALE


NORTH

ARCHITECT'S AND ENGINEERS

AJAY WADE & ASSOCIATES

Architects, Engineers & Surveyors.

A/6, 1ST FLOOR, 'SAI TOWER' AMABADI ROAD,
VASAI (West), PHONE NO-0250- 2335504

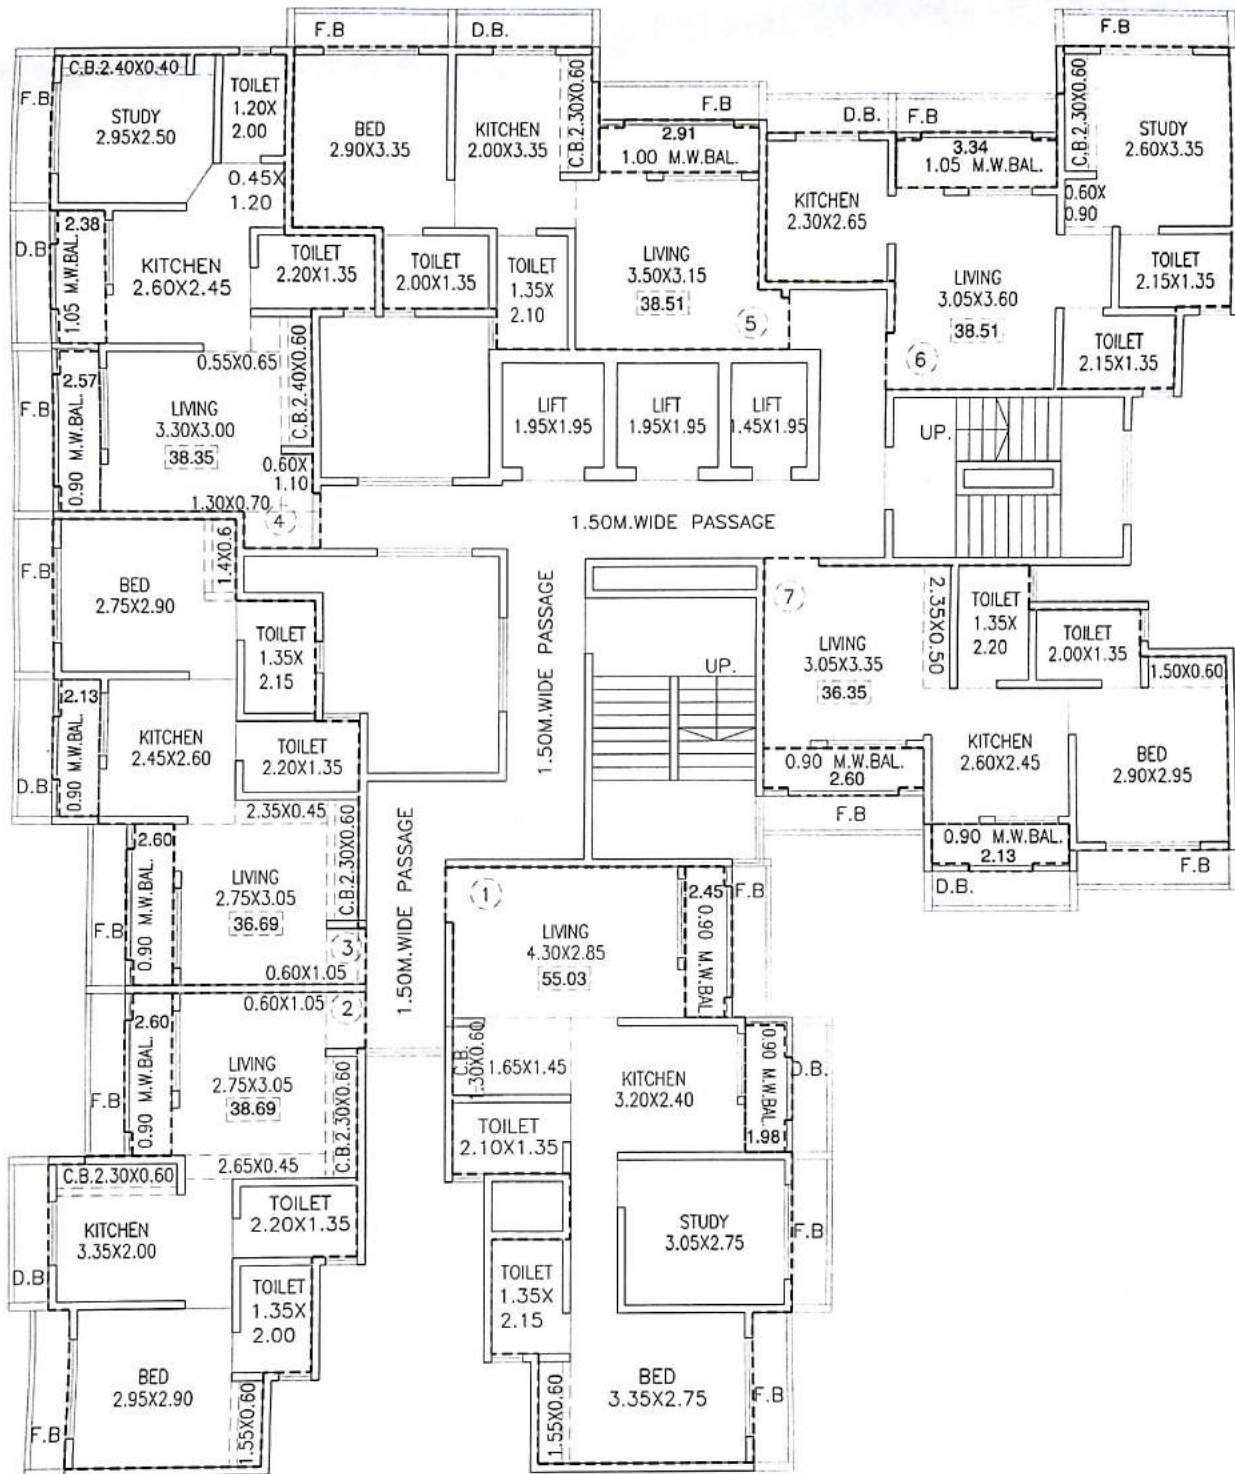

2ND TO 7TH & 9TH TO 12TH ,14TH & 15TH FLOOR PLAN

PROPOSED RESIDENTIAL TOWNSHIP AT
VILLAGE:- DONGARE, CHIKHAL DONGRI AND
BOLINJ, TALUKA- VASAI, DIST:- PALGHAR

Drawing Title:-

2ND TO 7TH & 9TH TO 12TH ,14TH & 15TH FLOOR PLAN

Name of Proponent:-

DATE

15.07.17

SCALE

NORTH

ARCHITECT'S AND ENGINEERS

AJAY WADE & ASSOCIATES

Architects , Engineers & Surveyors.

A/6,1ST FLOOR,'SAI TOWER',AMABADI ROAD ,
VASAI (West),PHONE NO-0250- 2335504



Drawing Title:-

Name of Proponent:-

DATE _____

15.07.17

SCALE

NORTH

ARCHITECTS AND ENGINEERS

AJAY WADE & ASSOCIATES
Architects , Engineers & Surveyors.

A/6,1ST FLOOR,'SAI TOWER',AMABADI ROAD ,
VASAI (West)PHONE NO-0250- 2335504