


GROUND FLOOR PLAN
SCALE :- 1:100

12.20 M. WIDE EXISTING ROAD

DATA MANDIR ROAD
18.30 MTR WIDE D.P. ROAD
SET BACK

ROAD LINE AS PER DDP 2034

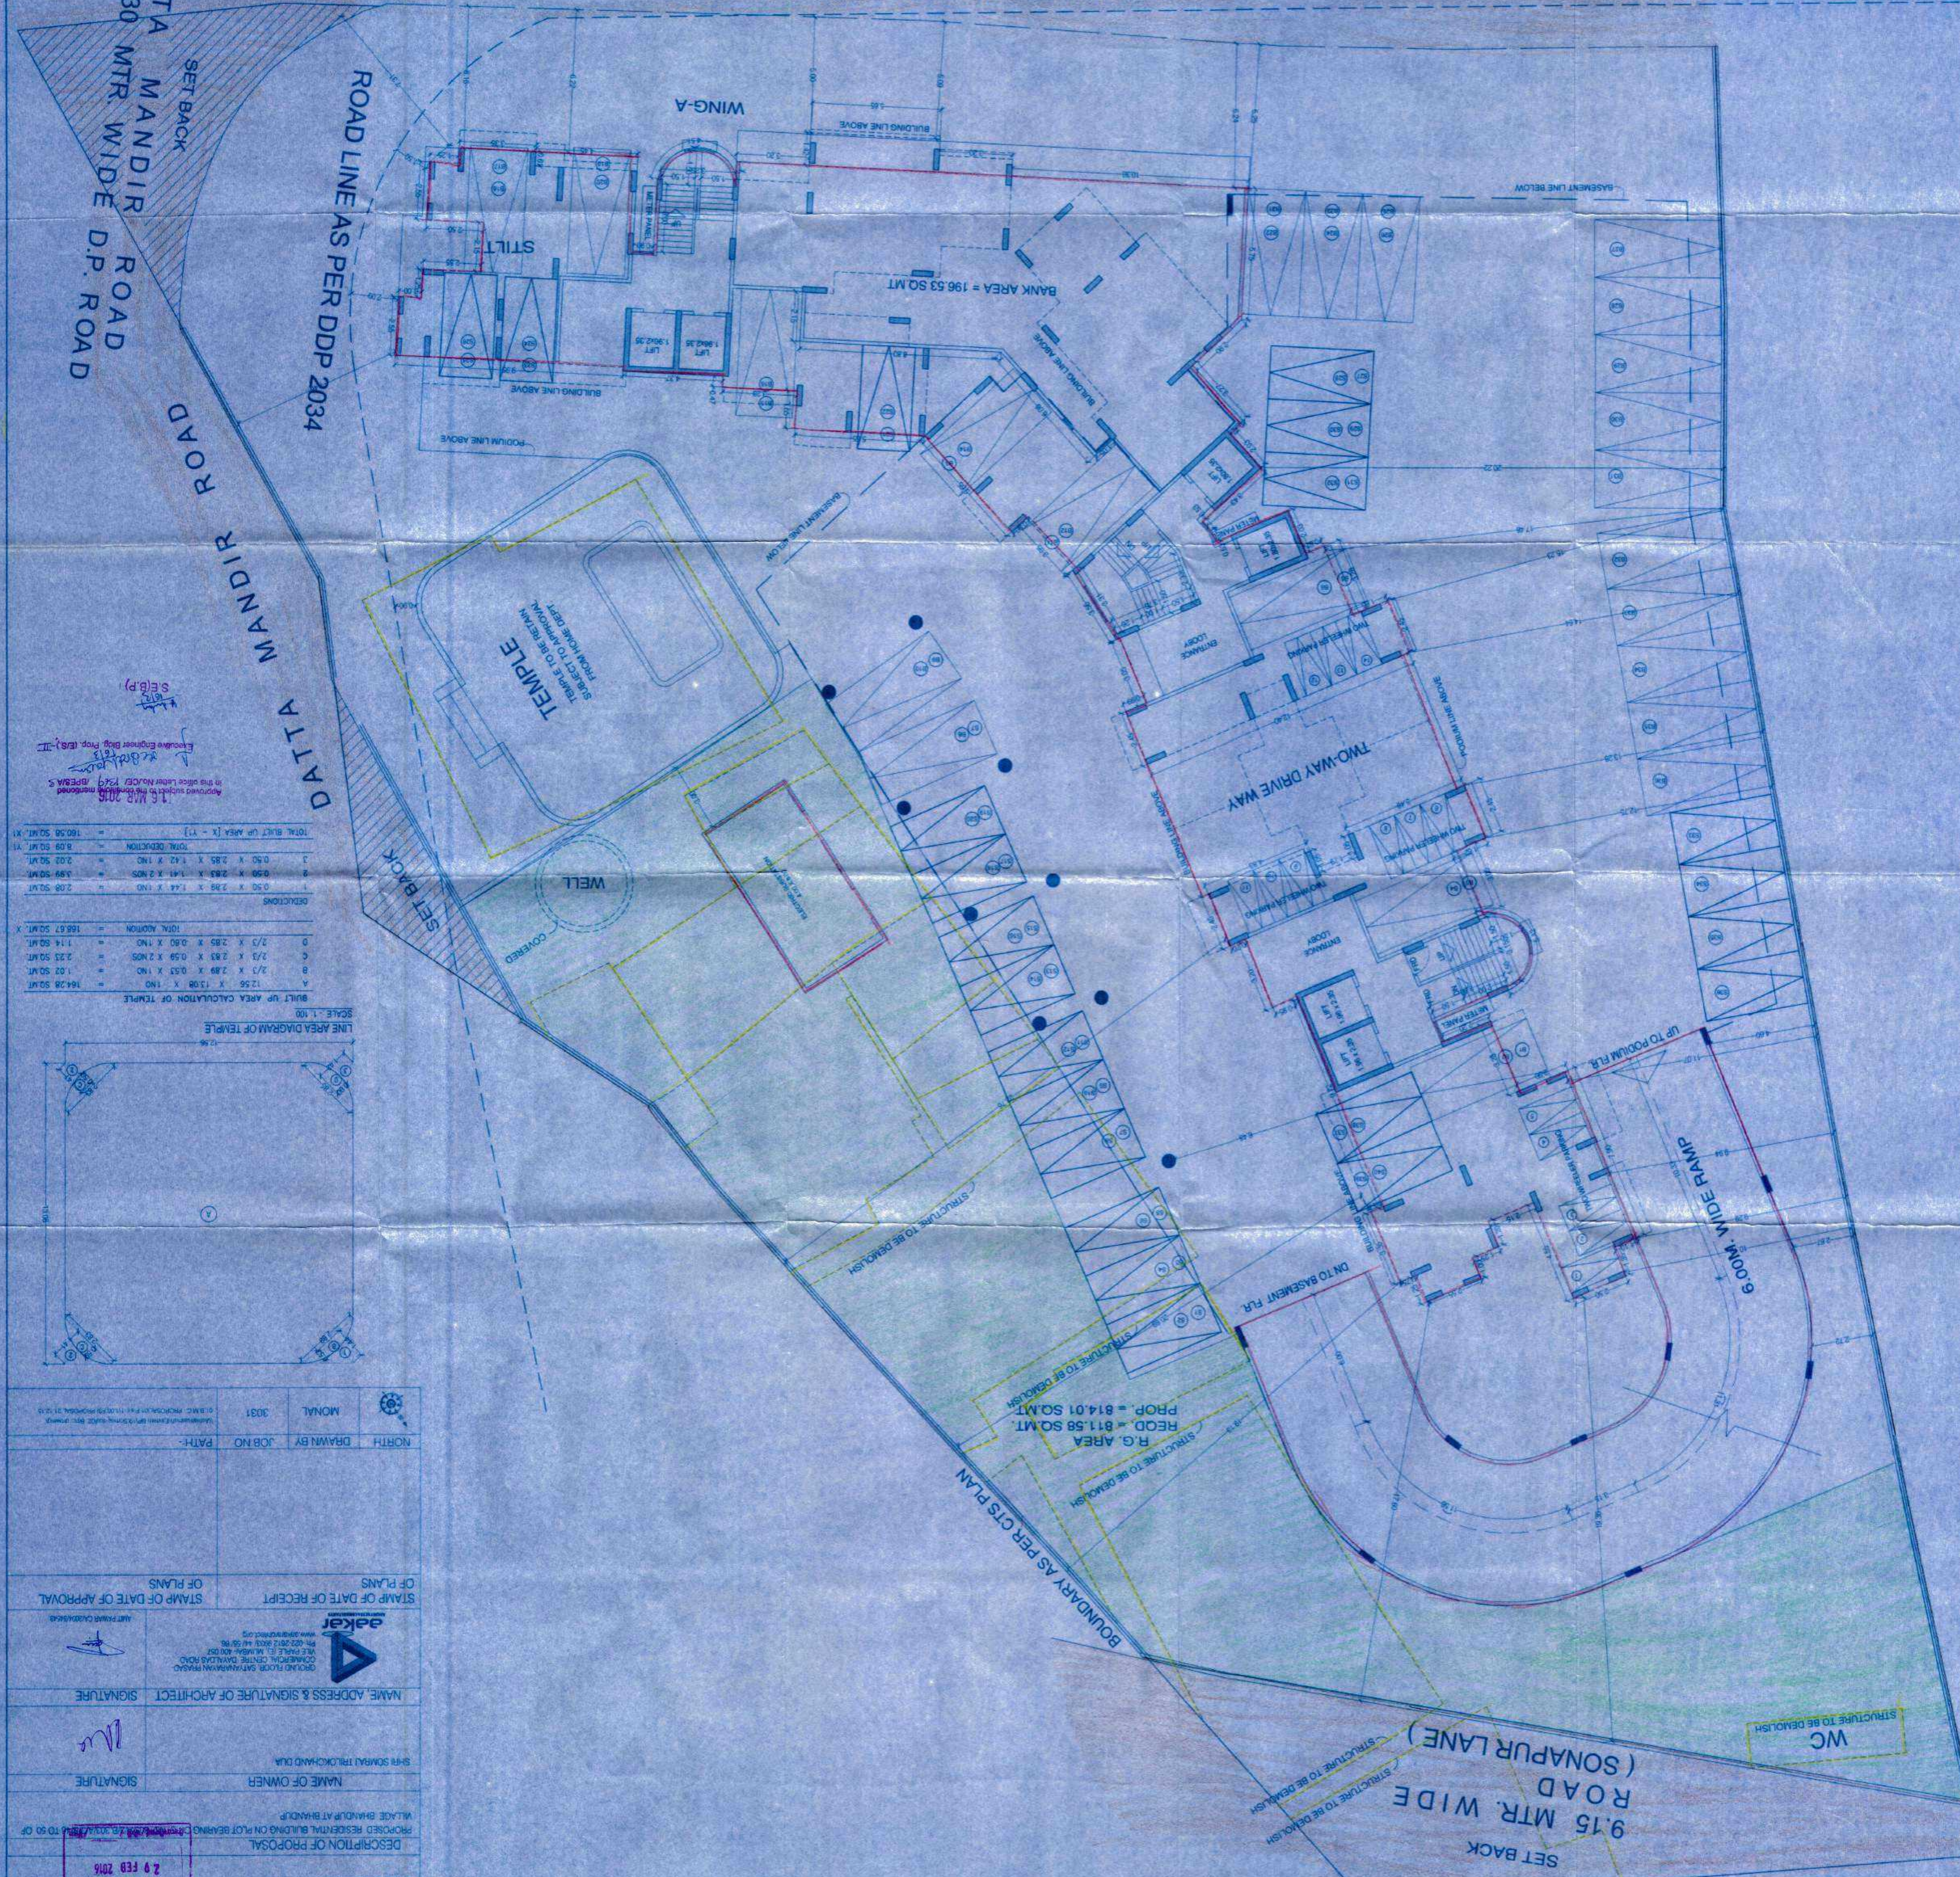

LINE AREA DIAGRAM OF TEMPLE
SCALE: 1:100

ITEM	DESCRIPTION	AREA (SQ. MT.)
A	12.56 X 13.08 X 1.10	164.28 SQ. MT.
B	2.73 X 2.83 X 0.51 X 1.10	1.02 SQ. MT.
C	2.73 X 2.83 X 0.58 X 2.105	2.23 SQ. MT.
D	2.73 X 2.83 X 0.80 X 1.10	1.14 SQ. MT.
TOTAL ADDITION		168.67 SQ. MT.
DEDUCTIONS		
1	0.50 X 2.88 X 1.44 X 1.10	2.08 SQ. MT.
2	0.50 X 2.83 X 1.41 X 2.105	3.99 SQ. MT.
3	0.50 X 2.83 X 1.42 X 1.10	2.02 SQ. MT.
TOTAL DEDUCTION		8.09 SQ. MT.
TOTAL BUILT UP AREA (X + Y)		180.58 SQ. MT.

PROFORMA B

2/06	CONTENTS OF SHEET	GROUND FLOOR PLAN	DATE: 29 FEB 2016
DESCRIPTION OF PROPOSAL			
PROPOSED RESIDENTIAL BUILDING ON PLOT BEARING			
VILLAGE BHANDUP AT BHANDUP			
NAME OF OWNER			
SIGNATURE			
NAME, ADDRESS & SIGNATURE OF ARCHITECT			
SIGNATURE			
STAMP OF DATE OF RECEIPT			
STAMP OF DATE OF APPROVAL			
JOB NO.			
DRAWN BY			
MONAL			
JOB NO.			
3031			
NORTH			