



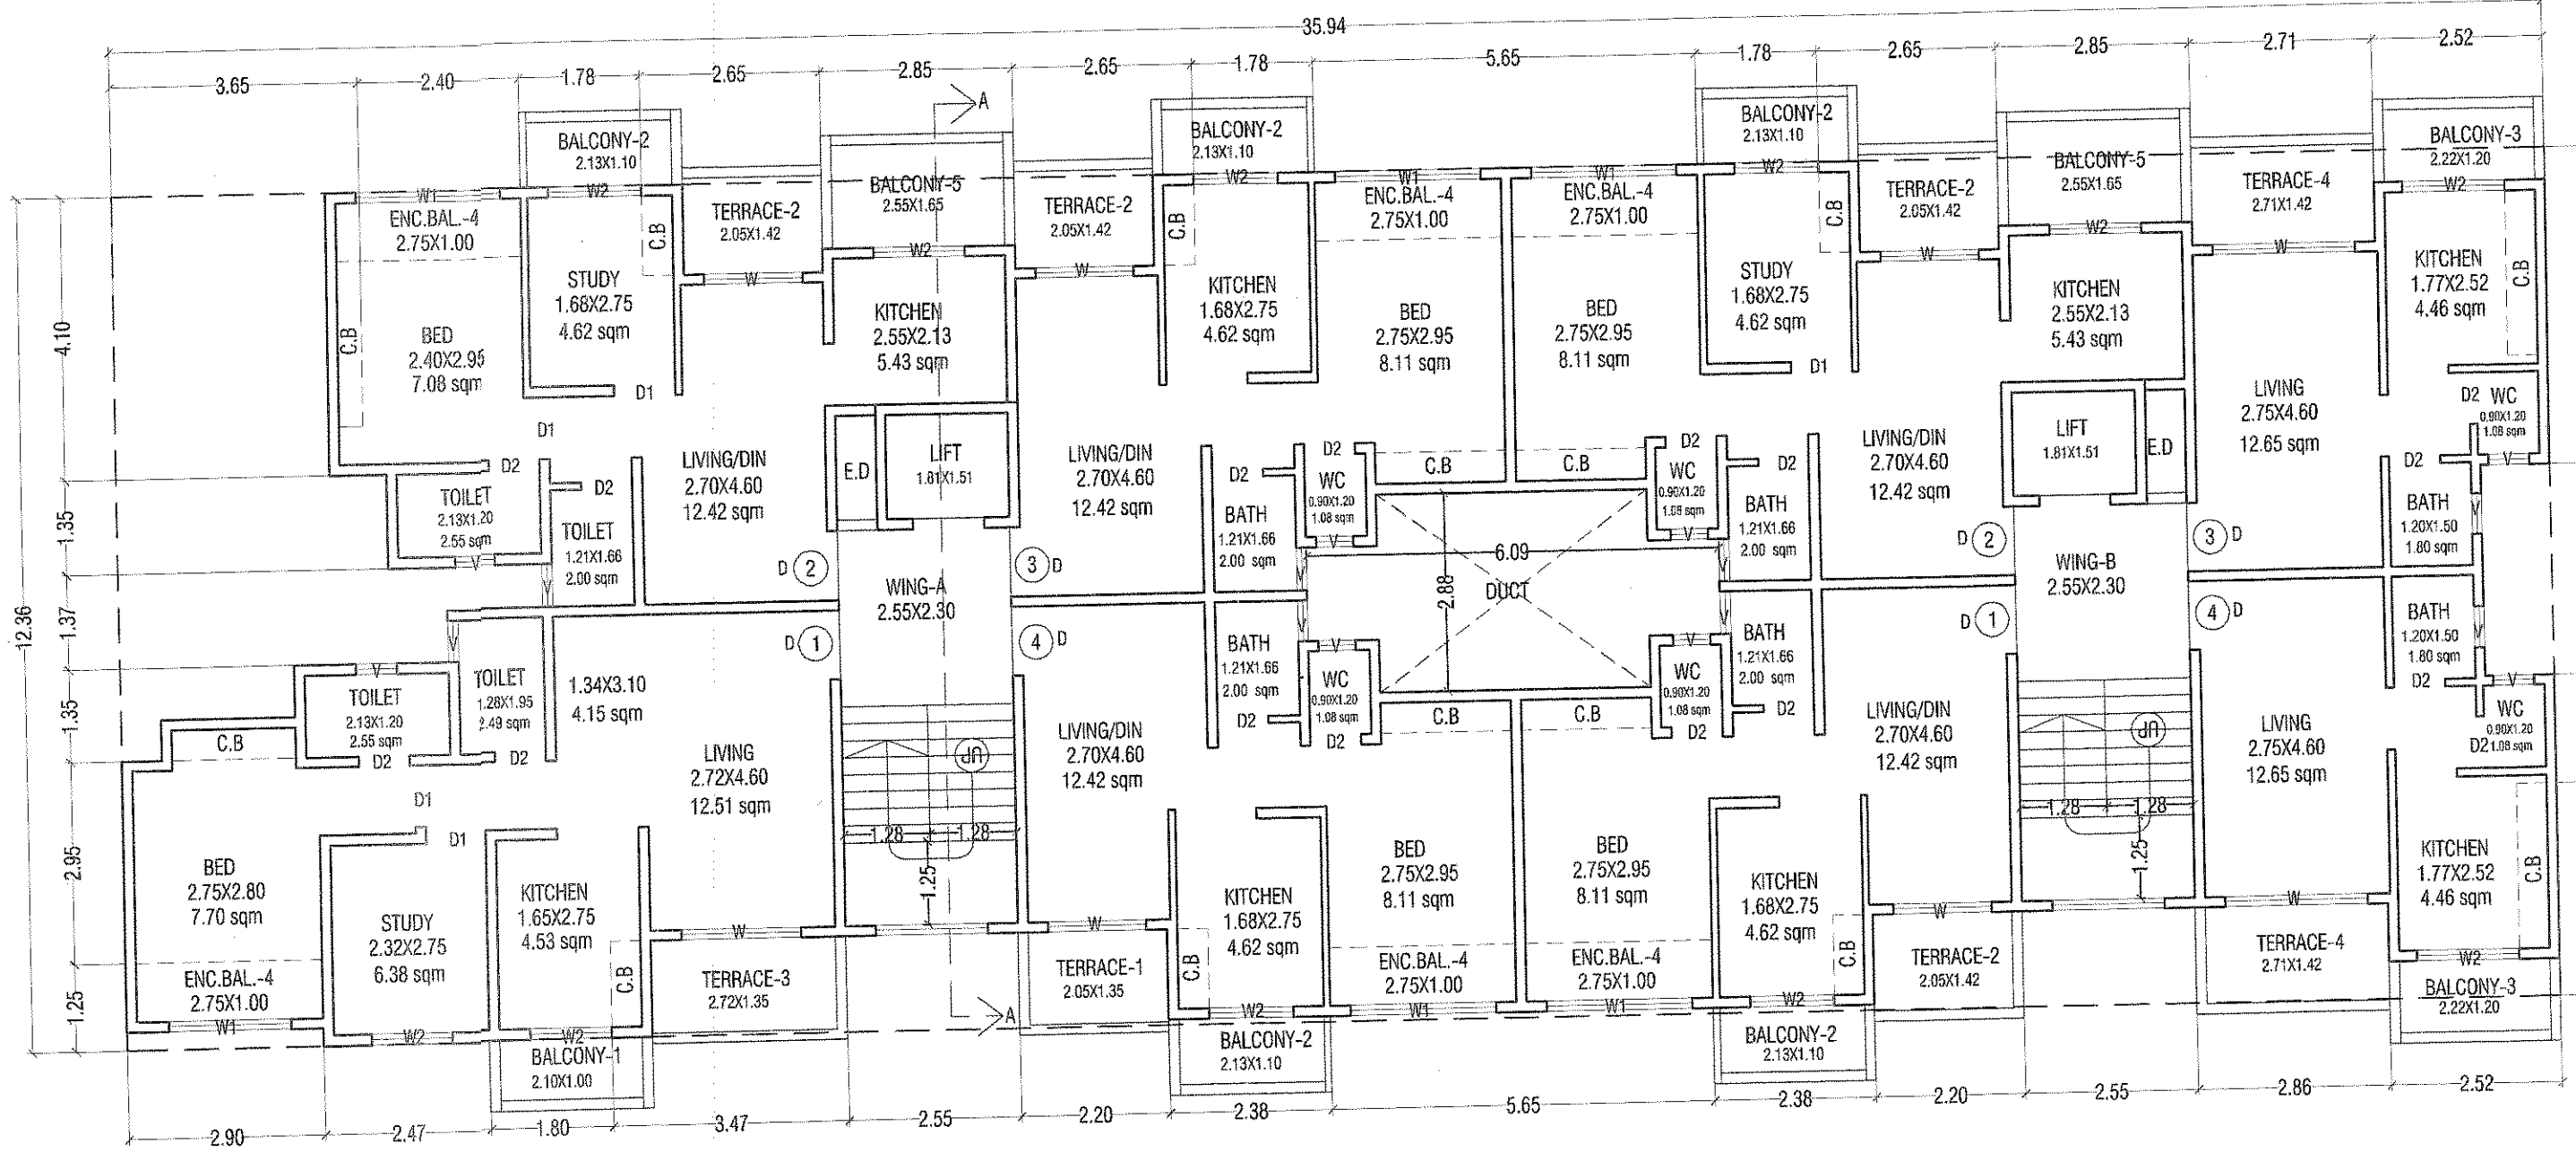


TYPICAL 1st & 3rd FLOOR

SCALE :-1 :100 (BUILDING NO.-1)

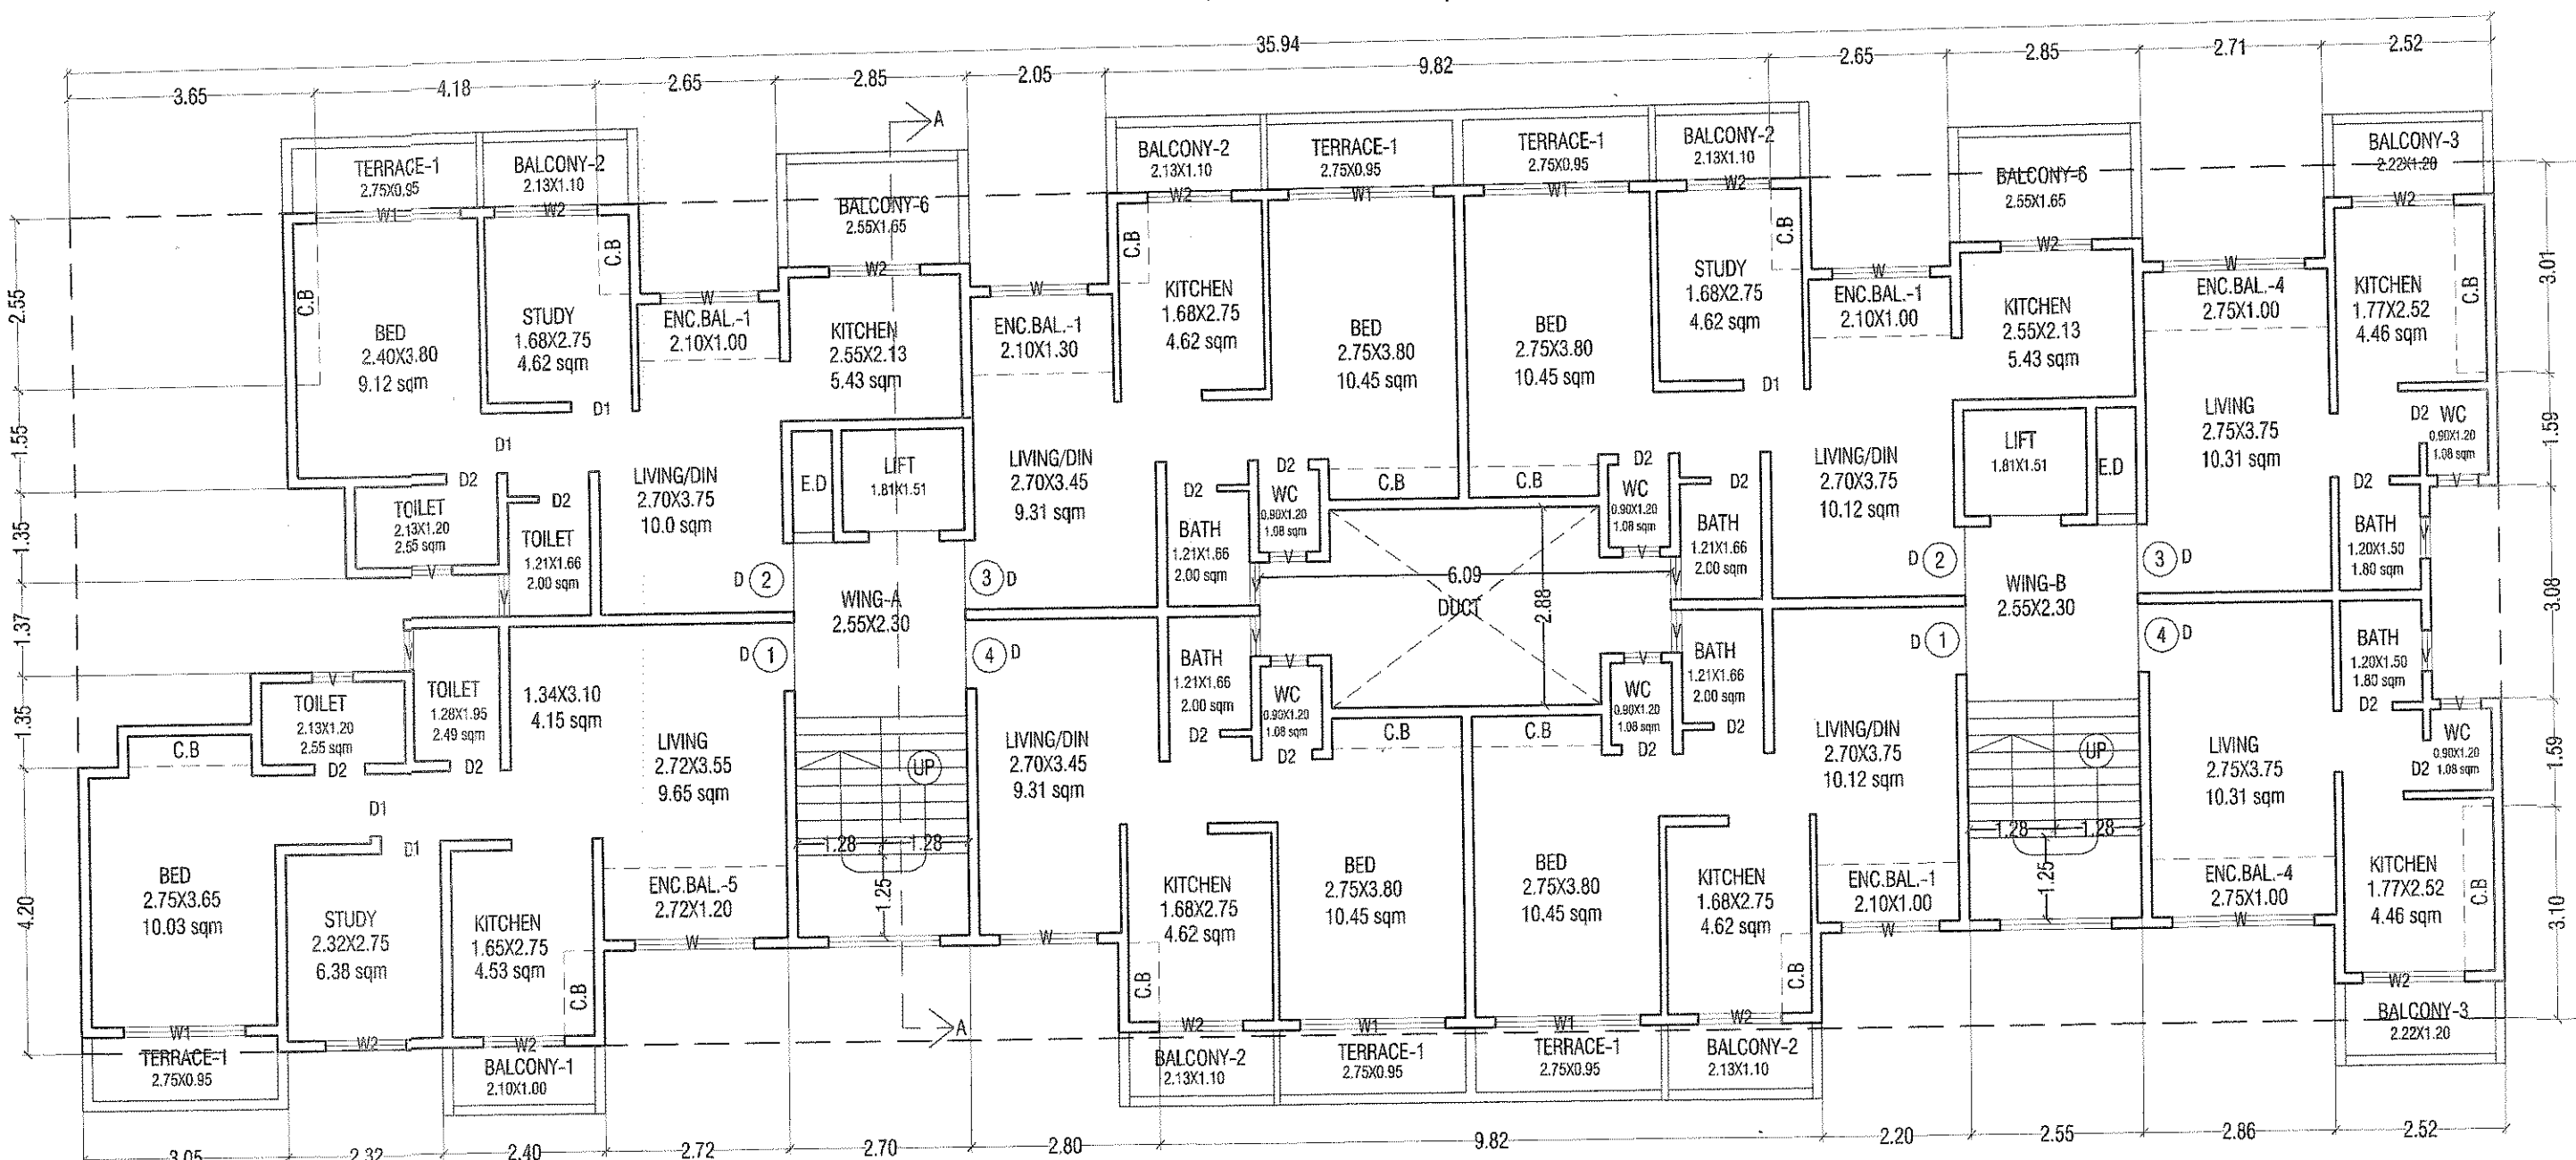

TYPICAL 2nd & 4th FLOOR

SCALE :-1 :100 (BUILDING NO.-1)

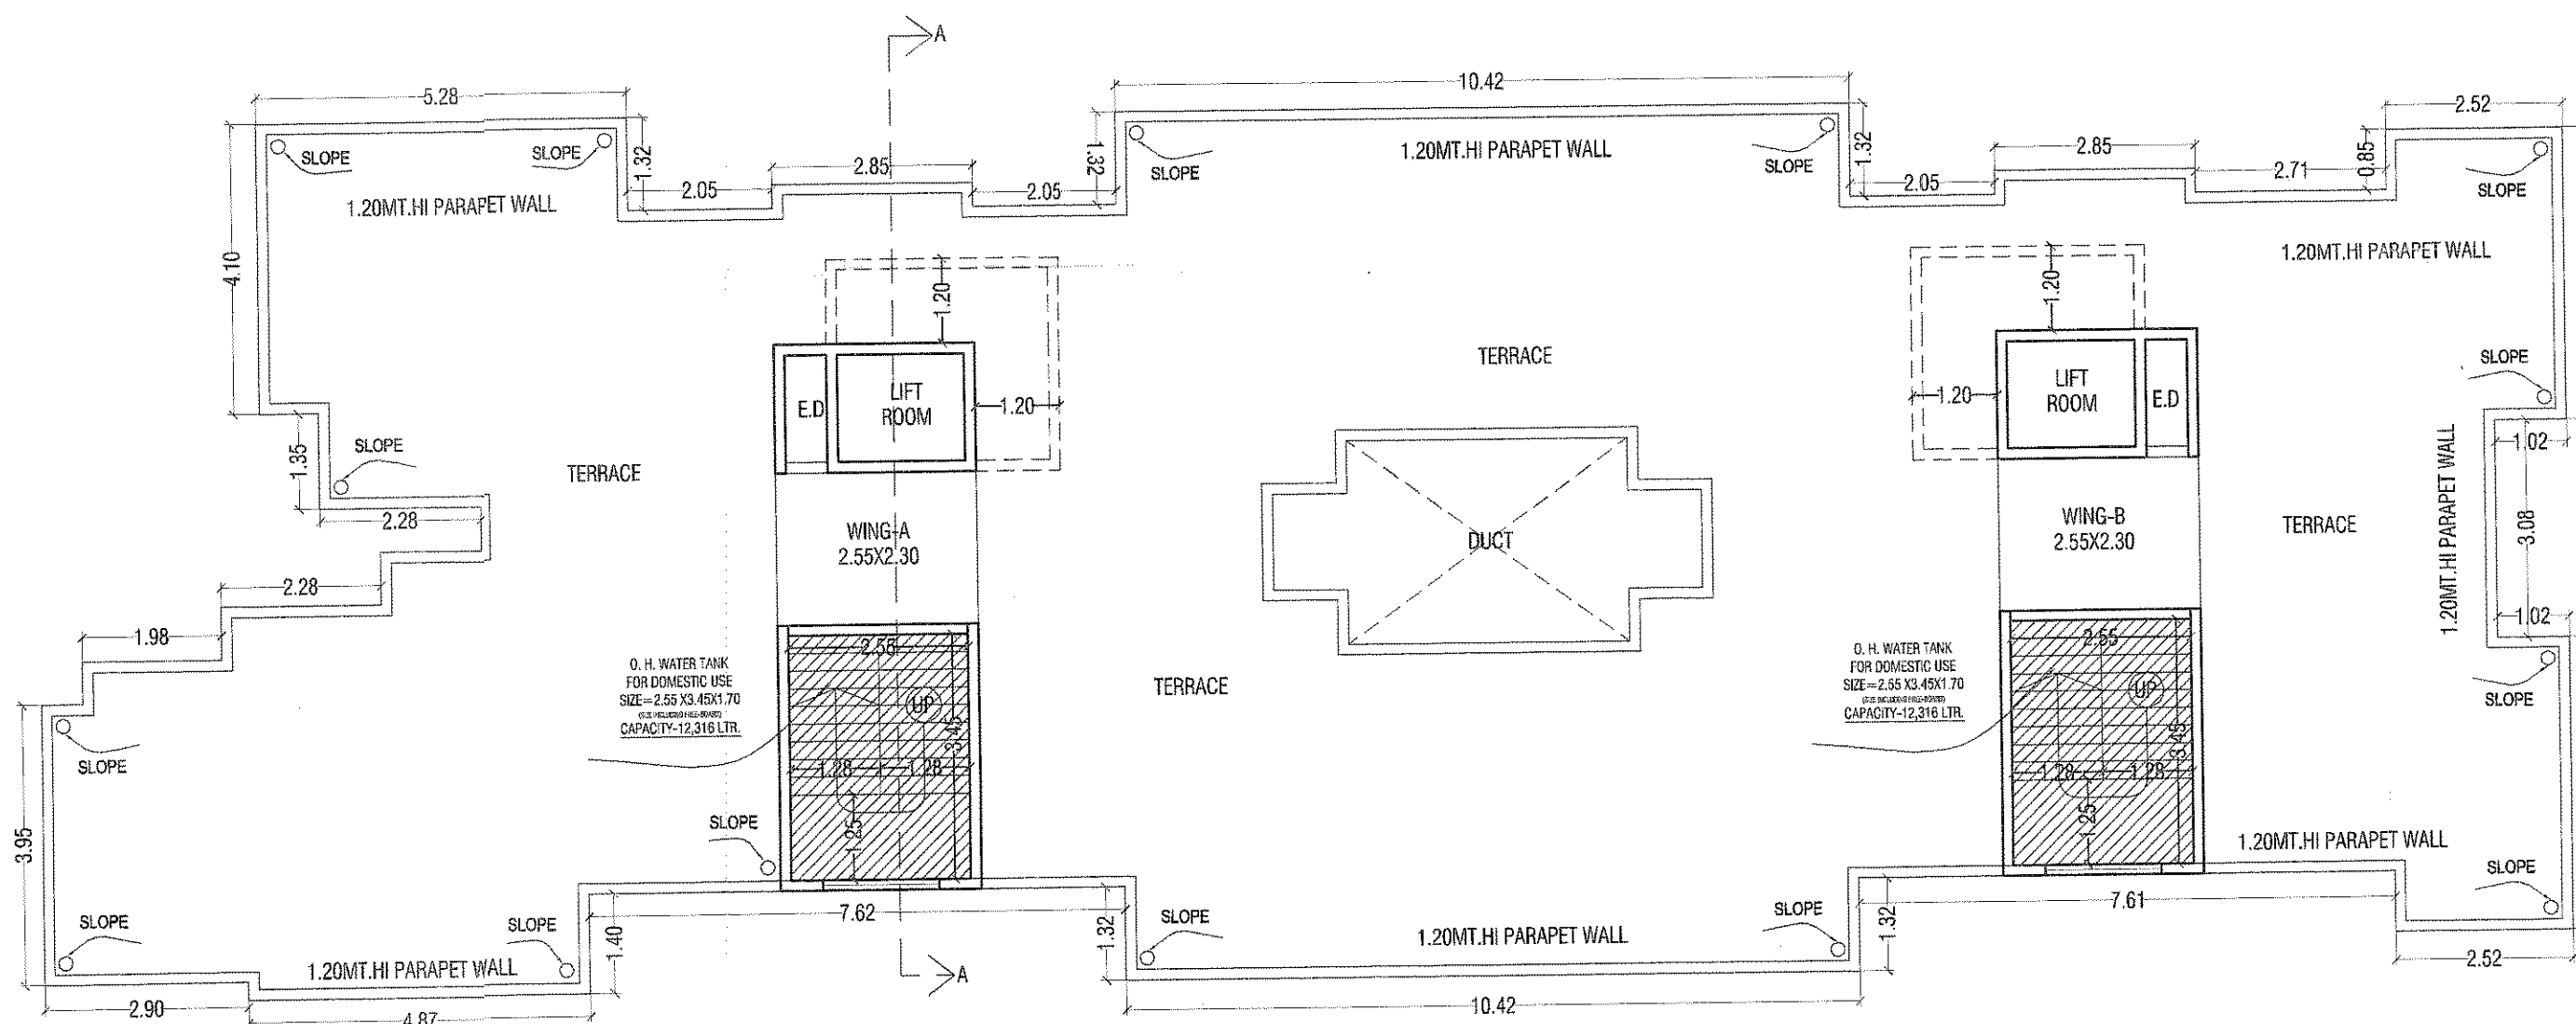


TERRACE FLOOR

SCALE :-1 :100 (BUILDING NO.-1)

DRAWING NO : **A** **02** **07**

STAMP OF APPROVAL :

PANVEL MUNICIPAL CORPORATION
Approved subject to the condition mentioned
in this office letter No. PMC/EP/304
Dtd.: 1.1.2018

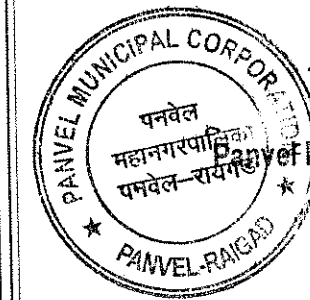

City Engineer
Panvel Municipal Corporation

CONTENT OF SHEET :

FLOOR PLAN

DESCRIPTION OF PROJECT :

PROPOSED COMMERCIAL & RESIDENTIAL BUILDINGS ON
S.NO.1/6/10,1/6/11,1/6/12,1/6/13
KOYNWALE VILLAGE, TAL. PANVEL
DIST:- RAIGAD

DATE : 16/11/2017

DRAWN BY : ANKUSH

SCALE : AS SHOWN

CHECKED BY : ADINATH PATKAR

ARCHITECT :

07
ARCHITECTS AND PLANNERS

ADDRESS :

OFFICE :
7 & 8, SH. PRASAD CHS,
PLOT NO - 89/2,
SAVAND, PANVEL - 411008.

TELEPHONE :

TEL - 27457077

WEB :

www.o7architects.com

NORTH :




SIGN OF OWNER :

For Siddhivinayak Homes

[Signature] Partner

SIGN OF ARCHITECT :

[Signature]

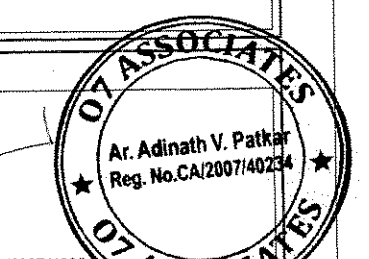

AR.ADINATH V.PATKAR - Reg.No. CA/2007/40234