


COVERAGE DETAILS					
PERM COVERAGE \$0.00		%	PERM COVERAGE WITH PREMIUM	PROPOSED COVERAGE	EXCESS COVERAGE IN PREMIUM
1715.00			-	1043.77	0.00

WATER REQUIREMENT			
TANK		REQUIRED CAPACITY (J.T)	PROPOSED CAPACITY (J.T)
CHWT	Residential	36450.00	
	PIRE REQUIREMENT	0.00	
	TOTAL	36450.00	36500.00
LOWT	Residential	54675.00	
	PIRE REQUIREMENT	0.00	
	TOTAL	54675.00	55000.00




LOCATION PLAN.

SITE PLAN

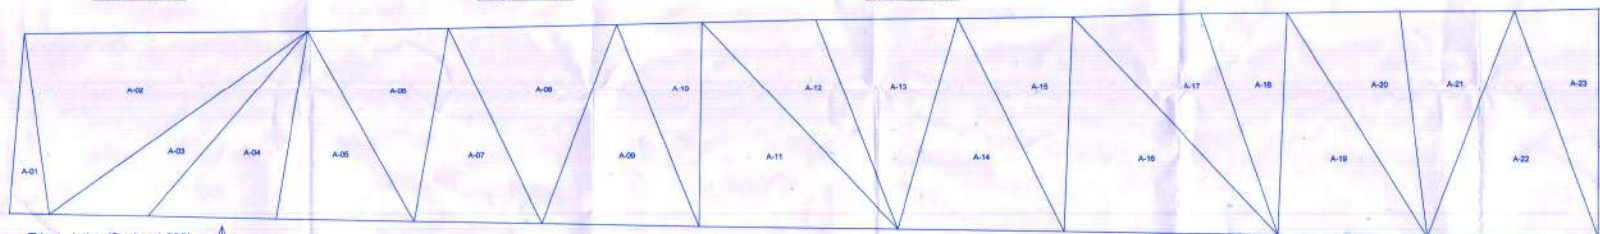

Triangulation (Scale - 1:200)

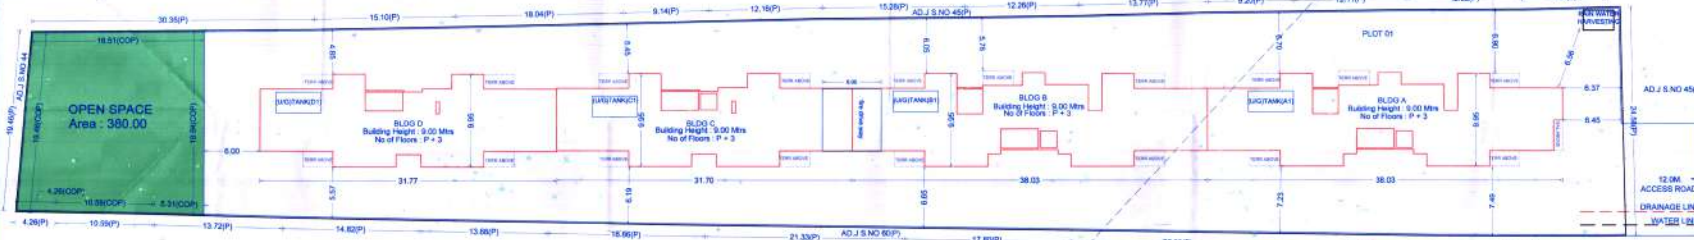

LAYOUT PLAN (Scale - 1:200)

[illegible]

E) TRANSPORT VEHICLES PARKING	
DE TOTAL NO OF TRANSPORT VEHICLES PARKING PROVIDED	
RE TOTAL NO OF LOADING / UNLOADING PARKING PROVIDED	
CONSTRUCTION AREA	4321.0
CONSTRUCTION AREA FOR EC	4304.8
SPECIFICATIONS	

CERTIFICATE OF AREA

CERTIFIED THAT THE PLOT UNDER REFERENCE AND SURVEYED BY ME ON _____ AND BY _____
UNDERNOVATION OF AGRICULTURE, PLANT, OR FOREST, OR PLANT AREA AS AGRICULTURE, PLANT, OR FOREST,
NO WORKED OUT TALKED WITH THE AREA EXISTED IN DOCUMENT OF OWNERSHIP, TYPICALLY
RECORDS (LAND RECORDS) DEPT. (2017) SURVEYED RECORDS.

[Signature]

LEGEND

PLT BOUNDARY SHOWN BLACK
PROPOSED HIGH SHOWN RED
DRAINAGE SHOWN RED DOTTED
ANTHRAKUS SHOWN BLACK DOTTED
EXISTING TO BE RETAINED SHOWN

OWNERS NAME	OWMSB BOK
Mt. Anup Purnanand Jha (P&F)	
REMARKS	

12.000	80.00M ROAD	PLANNED BY:	30
		SURVEY NO: 48/11/19/16	MISSA NO:
		PLLOT NO:	CTS NO:
		DESCRIPTION: REGULAR TRACK, VILLAGE - RAVET	
		ARCHITECT:	ARCHITECT'S

 W.K.A. architecture A/Hamas Kullari - 047944480 A/Whalek Kullari - 0479220050 Tel: +358 9 2500 1111 E: info@wka.fi www.wka.fi	Vahvaka, Sääksmäki Kullari 			
		JOH. NO. 1824	ORIG. NO. 204	SCALE 1:100

1. File No. 20-00000000		ARMAND NO.	20-00000000-0000	SHEET	21 of 20
2. Mail @dva.mv.gov		KEY NO.	000000	SHEET NO.	21 of 20