


APPROVED SUBJECT TO CONDITION
APPROVED UNDER COMMENCEMENTS
CERTIFICATE NO. CC/3232/19... R-23/03/20

Amrith
Building Inspector

Assistant Engineer P.M.C.

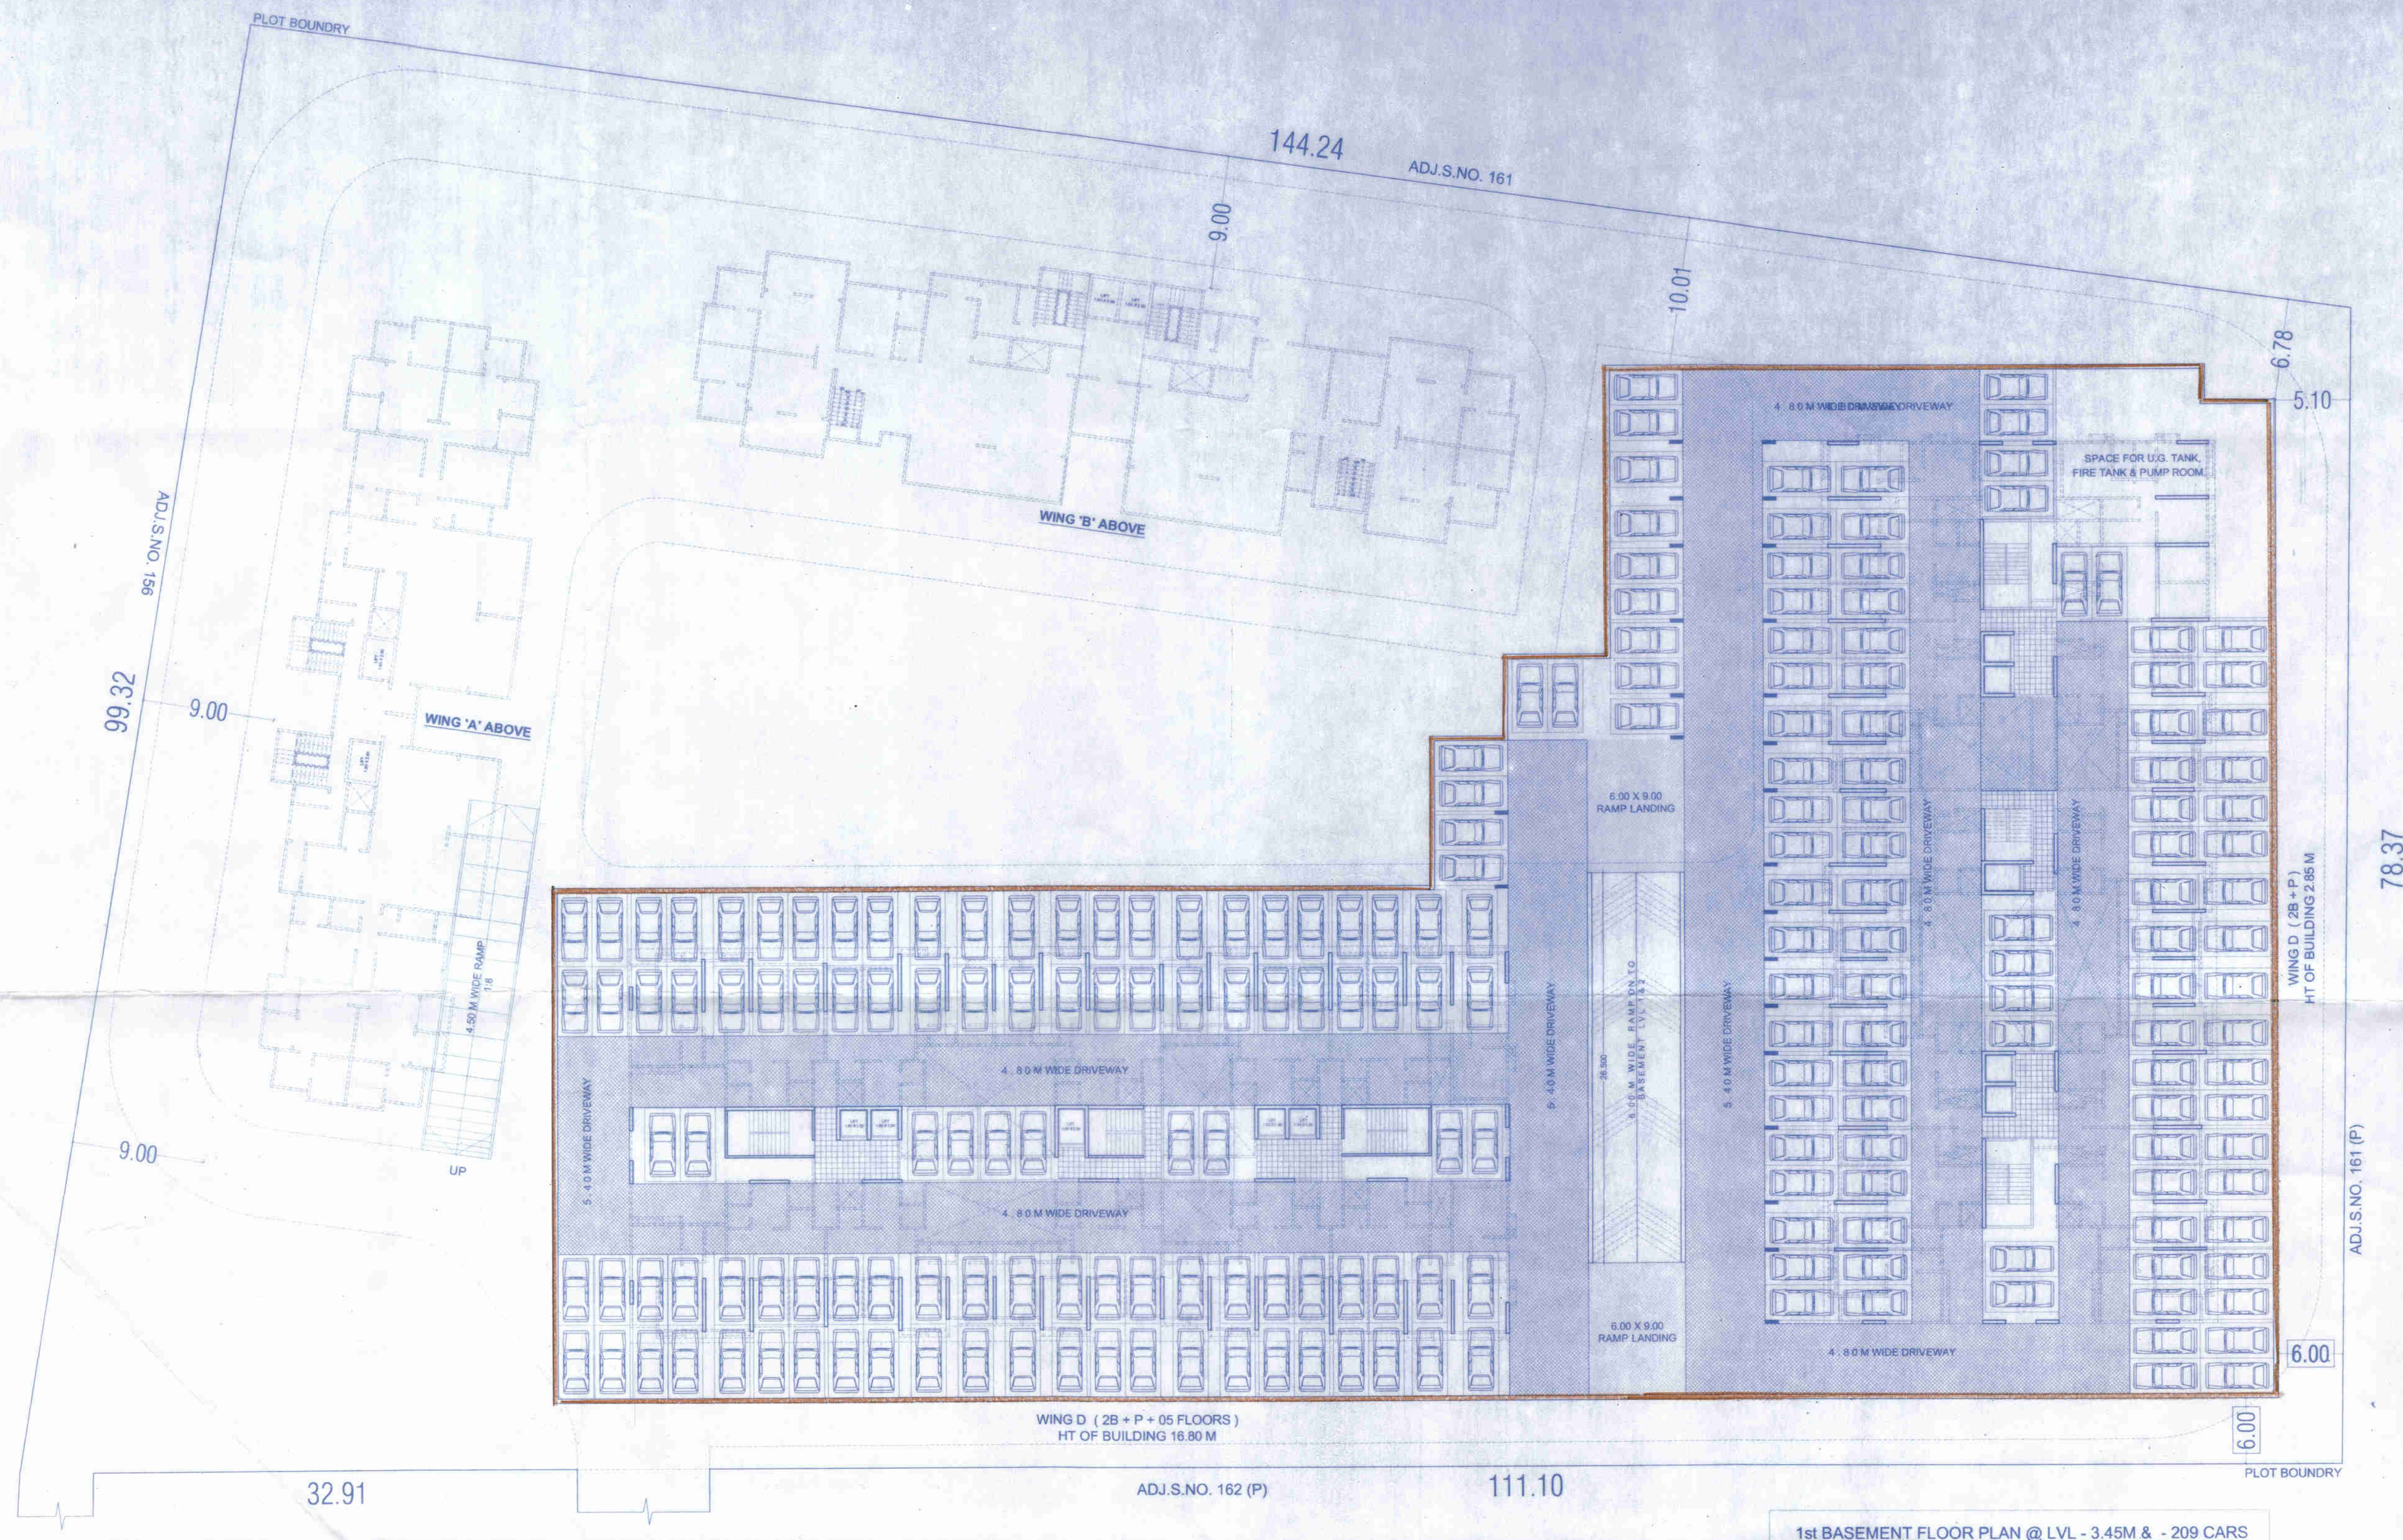

FIRST BASEMENT FLOOR PLAN

1st BASEMENT FLOOR PLAN @ LVL - 3.45M & - 209 CARS

LEGENDS

PLOT BOUNDARY	THICK BLACK	15% AMENITY SPACE	BLUE
PROP. WORK SHOWN	THICK RED	10% OPEN SPACE	GREEN
DRAINAGE LINE	DOTTED RED	ROAD WIDEN LINE	GREEN
NALA GARDEN	GREEN	INT. ROAD	BROWN

NAME ADDRESS OF OWNER

WE HAVE READ AND STUDIED ALL THE DRAWINGS FOR THIS PROJECT AND AUTHENTICATE HEREBY THAT THEY ARE PREPARED ACCORDING TO INFORMATION, SPECIFICATIONS AND INSTRUCTIONS GIVEN BY US.

SHRI. NITIN S. MALPANI

P.A.H.

FOR LJM PROPERTIES LLP.

PROPOSAL AND PROPERTY.

PROPOSED LAYOUT OF RESIDENTIAL BUILDINGS ON
PROPERTY BEARING S. NO. 162/1+2 / 1 (PART), OPP. VAIBHAV
THEATRE, PUNE SOLAPUR ROAD AT HADAPSAR PUNE.

ARCHITECT

ABHAY JOSHI

ARCHITECT & INT. DESIGNERS

857 SHREEPRASAD, BHANDARKAR ROAD,

ERANDAVANE, PUNE.

SIGN. OF ARCHITECT

JOB NO.	DRG. NO.	SCALE	DATE	DRN
		1:100	27/01/2020	ADIT

