



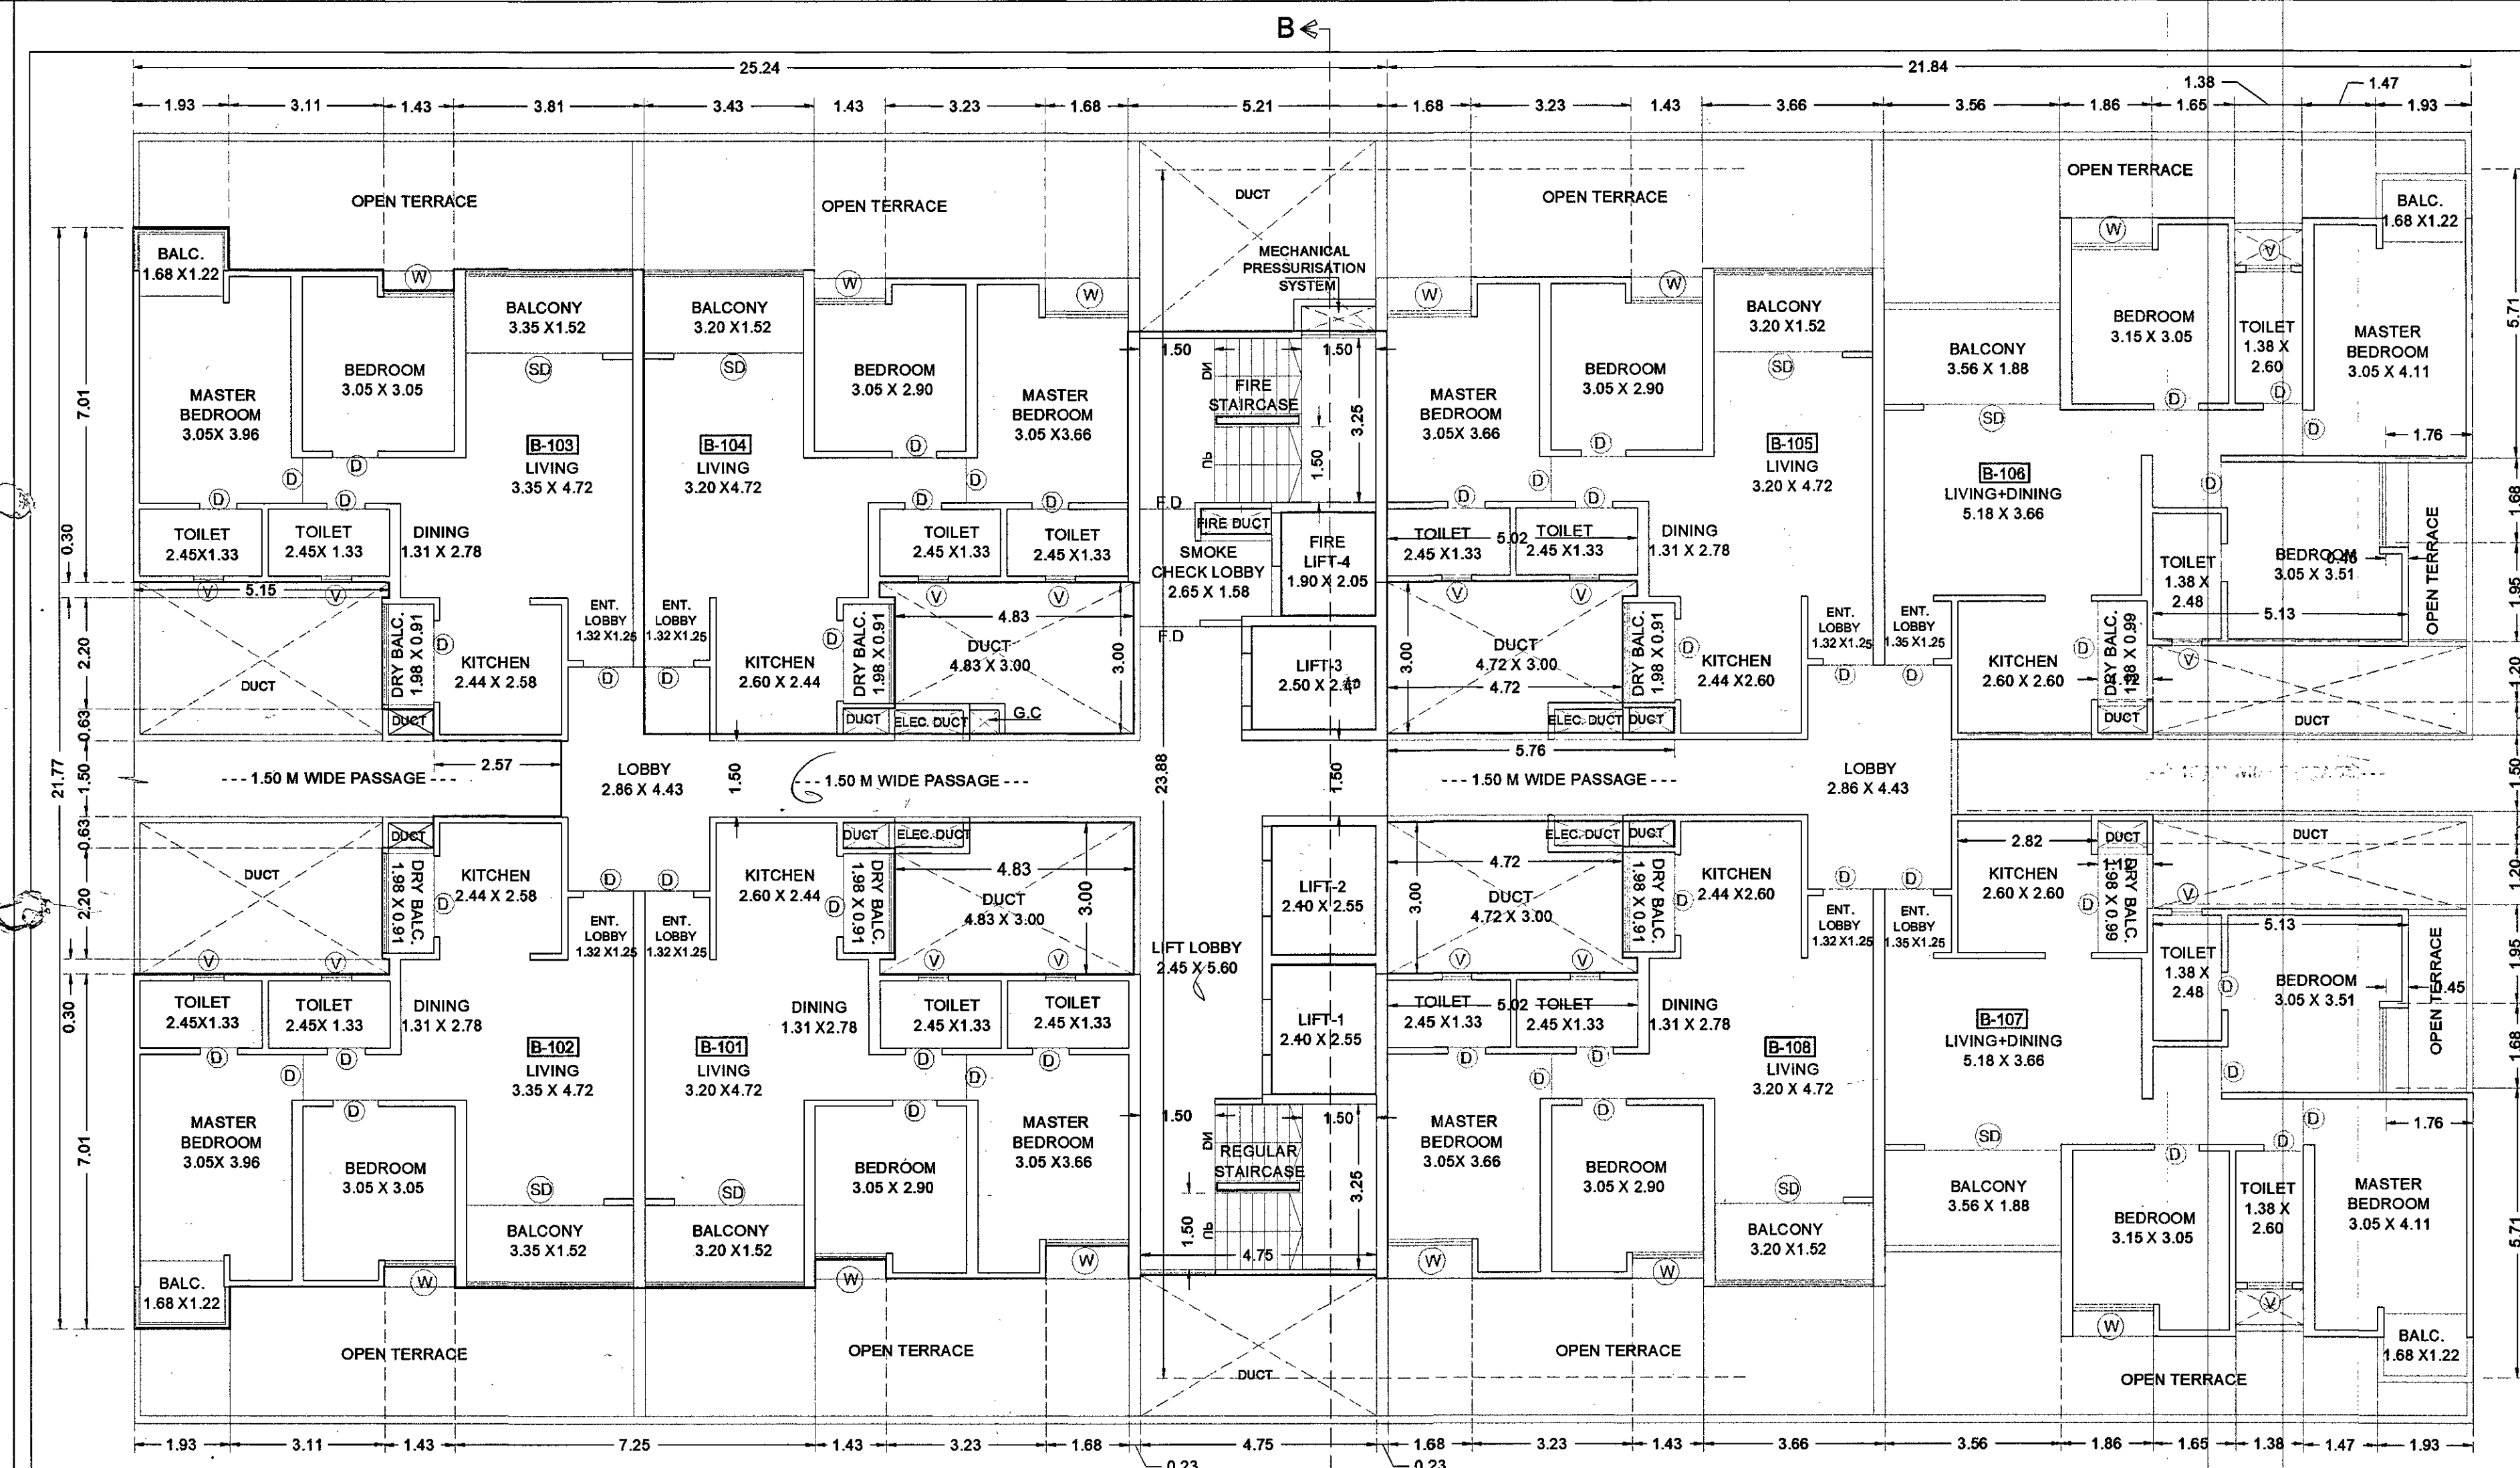

FIRST FLOOR PLAN (SCALE: 1:100)

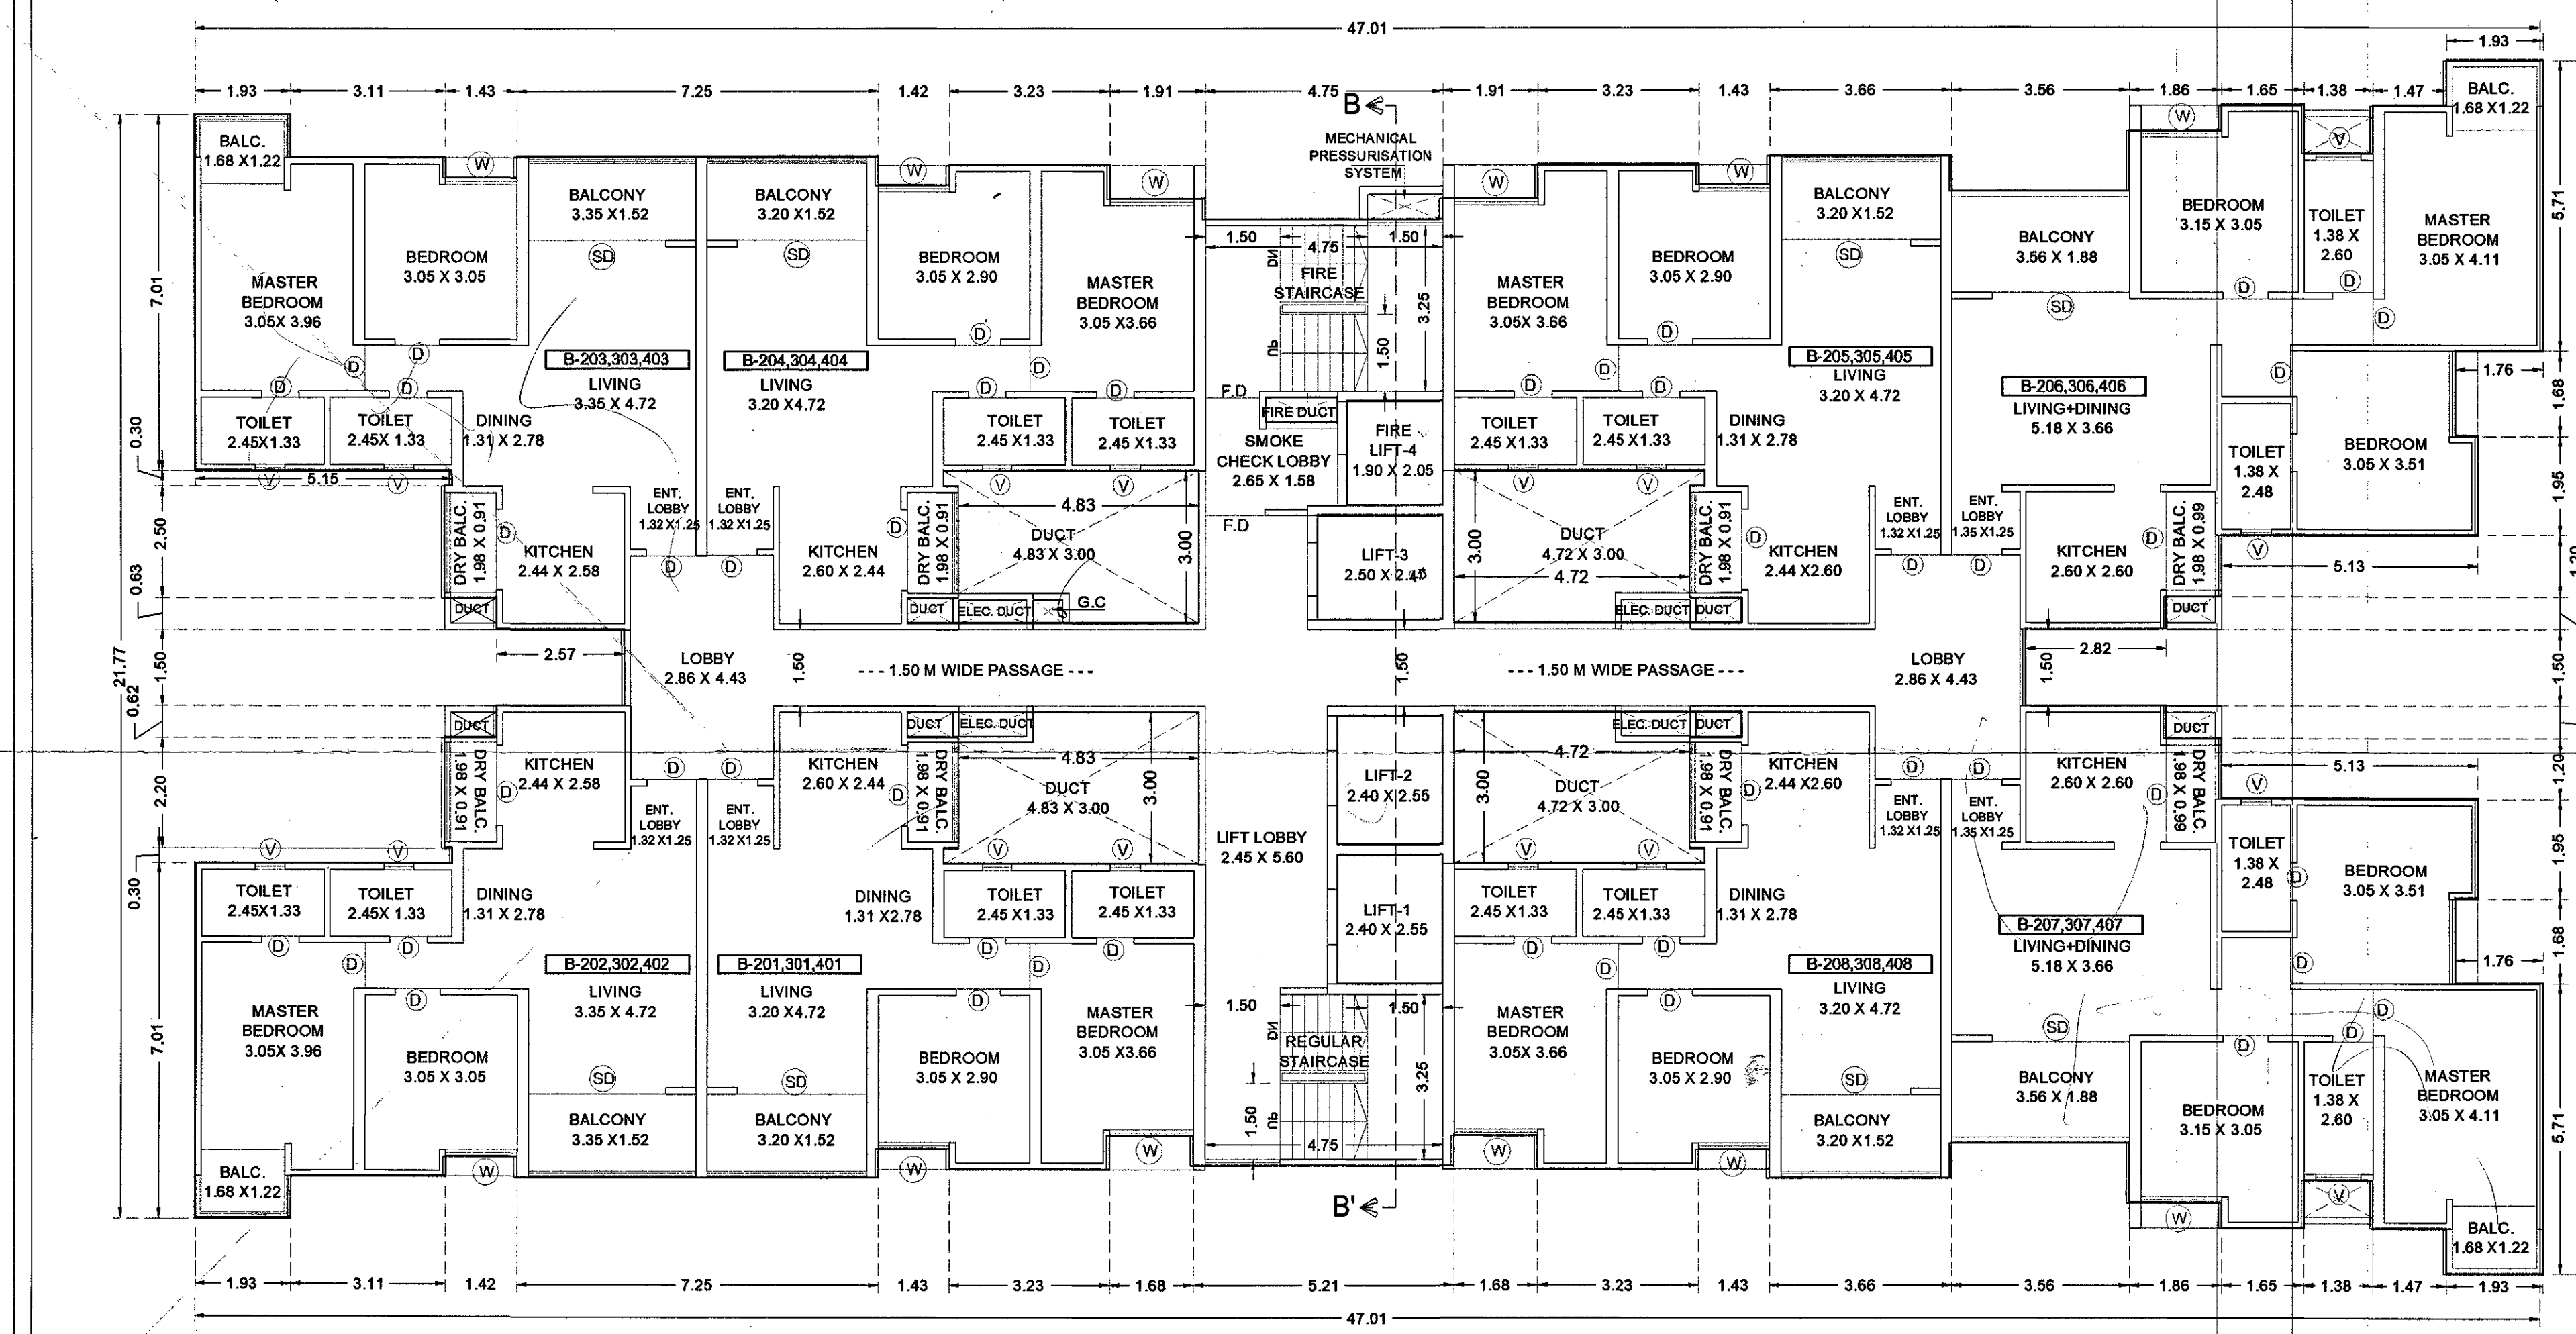

TYPICAL - 2,3,4,TH FLOOR PLAN (SCALE: 1:100)

BUILDING B


STAMP OF APPROVAL

Sanctioned No. B.P./Ravet/131/22
Subject to conditions mentioned in the
Office Order No.
aven dated 15/06/22
Pimpri
Date: 15/06/2022



Joint City Engineer
Building Permission Dept.
P.M.C., Pimpri, Pune-18

POLYGON	AREA
A-BLOCK	89.72
01	2.74
02	14.77
03	1.76
TOTAL	70.4500

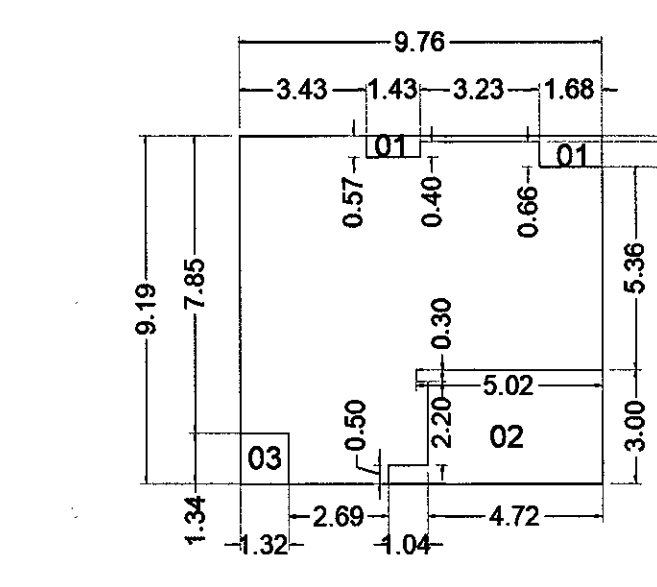


KEY PLAN-FIRST FLOOR PLAN(MHADA) (SCALE: 1:200)

POLYGON	AREA
A-BLOCK	521.46
01	38.46
02	51.78
03	38.47
04	14.77
05	14.77
TOTAL	363.21

KEY PLAN -FIRST FLOOR PLAN(RESI.) (SCALE: 1:200)

POLYGON	AREA
A-BLOCK	549.47
01	101.13
02	24.57
03	46.32
V1	0.25
V2	0.71
V3	15.08
V4	15.08
V5	0.27
L1	3.89
L2	5.13
L3	5.35
L4	5.35
TOTAL	326.34

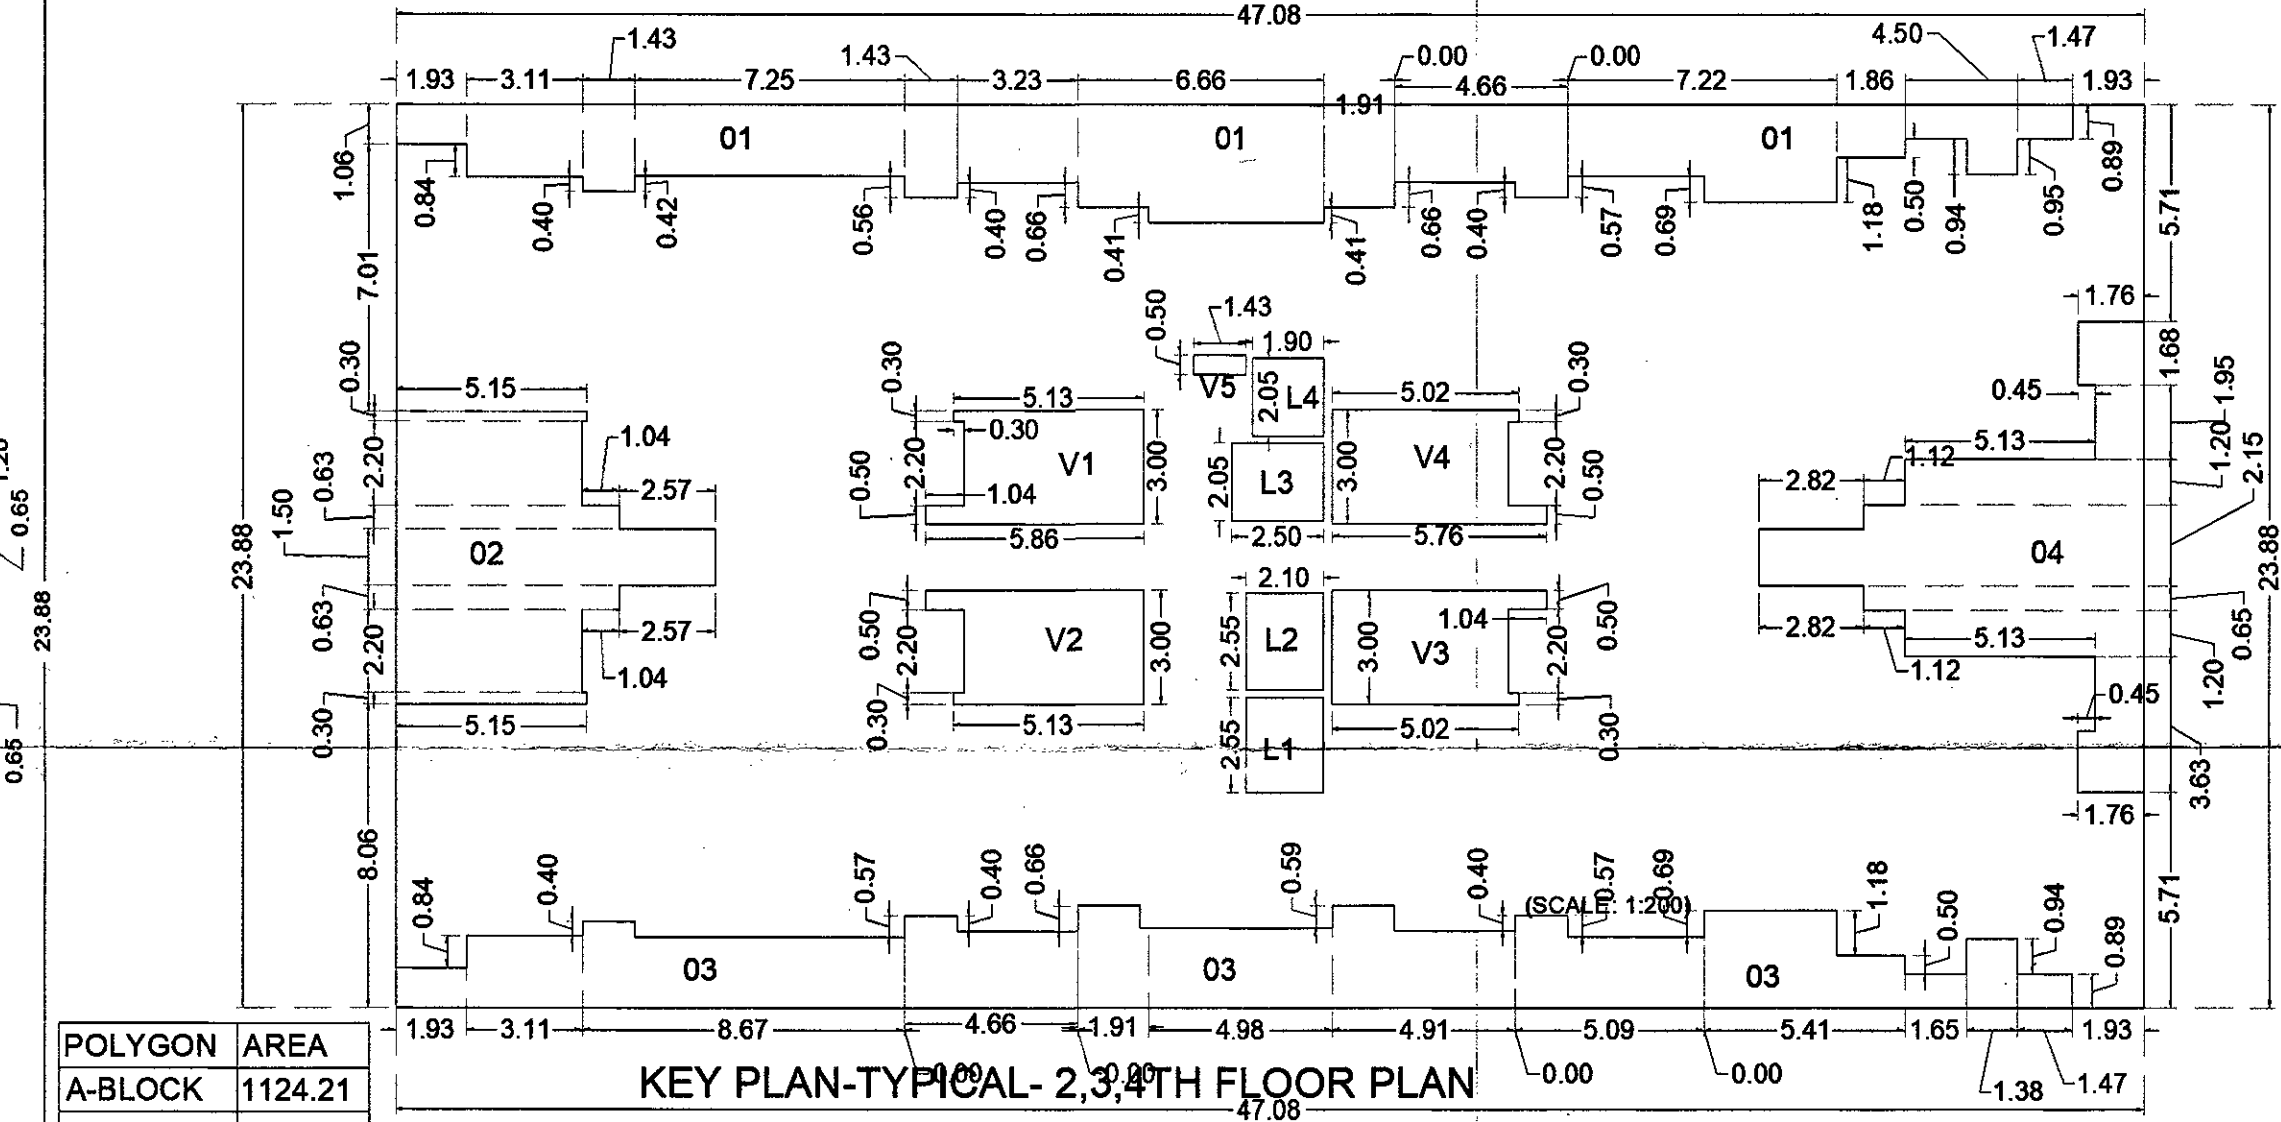

KEY PLAN-TYPICAL - 2,3,4TH FLOOR PLAN (SCALE: 1:200)

POLYGON	AREA
A-BLOCK	1124.21
01	93.94
02	45.50
03	88.81
04	51.77
V1	15.08
V2	15.08
V3	14.76
V4	14.76
V5	0.71
L1	5.35
L2	5.35
L3	5.12
L4	3.89
TOTAL	764.09

OWNER'S NAME :-
M/S. CERATEC CONSTRUCTION
THROUGH MR. ANAND DAYANAND AGARWAL.

PROJECT :-

SURVEY NO. :- 35/1, 35/2, 39/1, 39/2

DESCRIPTION :- REGULAR TRACK, VILLAGE -RAVET, PUNE.

INWARD NO. :-

SHEET NO :- 4/10

DATE :- 17 MAY 2022

NEBULA ARCHITECTURE

ARCHITECT SIGN :- AR. PRAMOD CHAVAN.

SCALE :- 1:100