






O. C. Signed by
Joint City Engineer

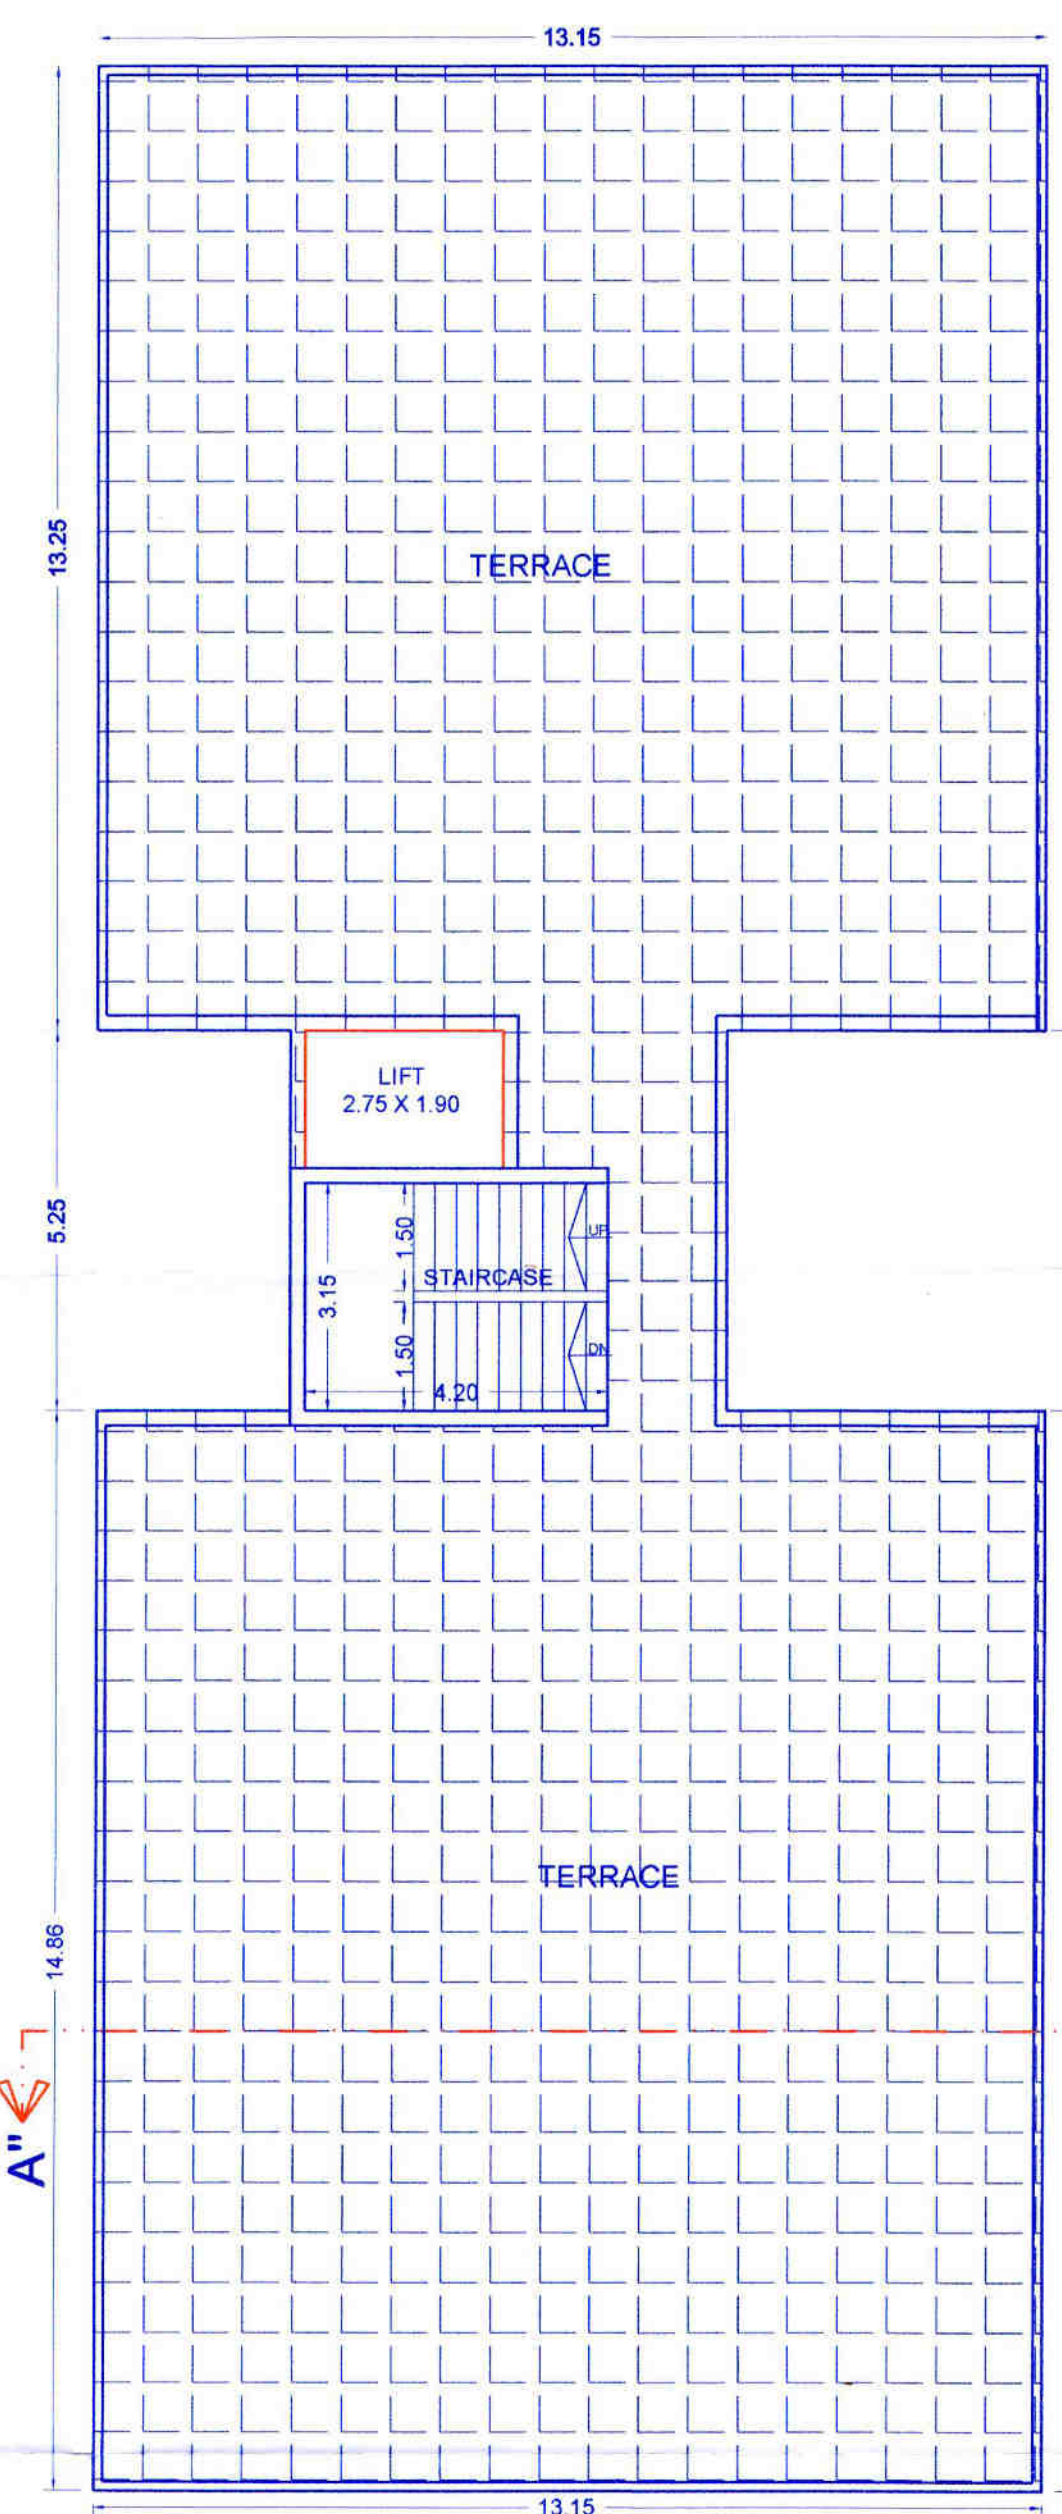


TERRACE FLOOR PLAN

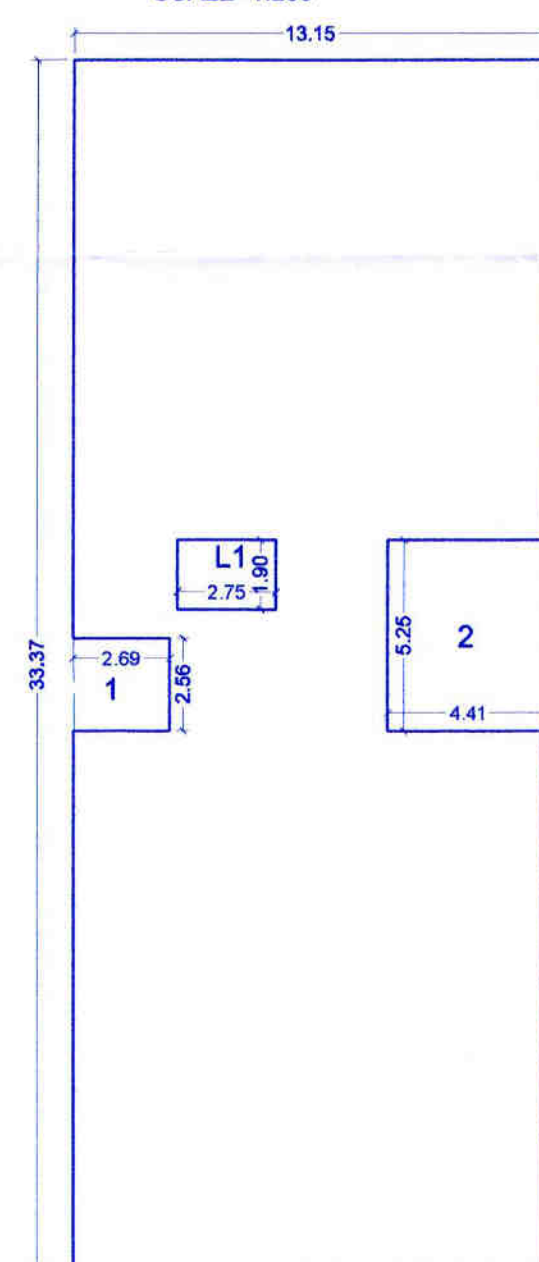


BUILT UP AREA CALCULATION								
GROUND FLOOR								
a.Addition								
Sr.No	L	X	B	X	NOS.	=	Area	Unit
1	13.15	X	33.37	X	=	=	438.82	Sq. M.
b.Deduction								
1	2.69	x	2.56	X	1	=	6.89	Sq.M.
2	4.41	x	5.25	X	1	=	23.15	Sq.M.
Lt	2.75	x	1.90	X	1	=	5.23	Sq.M.
Total Deduction						=	35.26	Sq.M.
Built-Up	438.82	-	35.26			=	403.55	Sq.M.

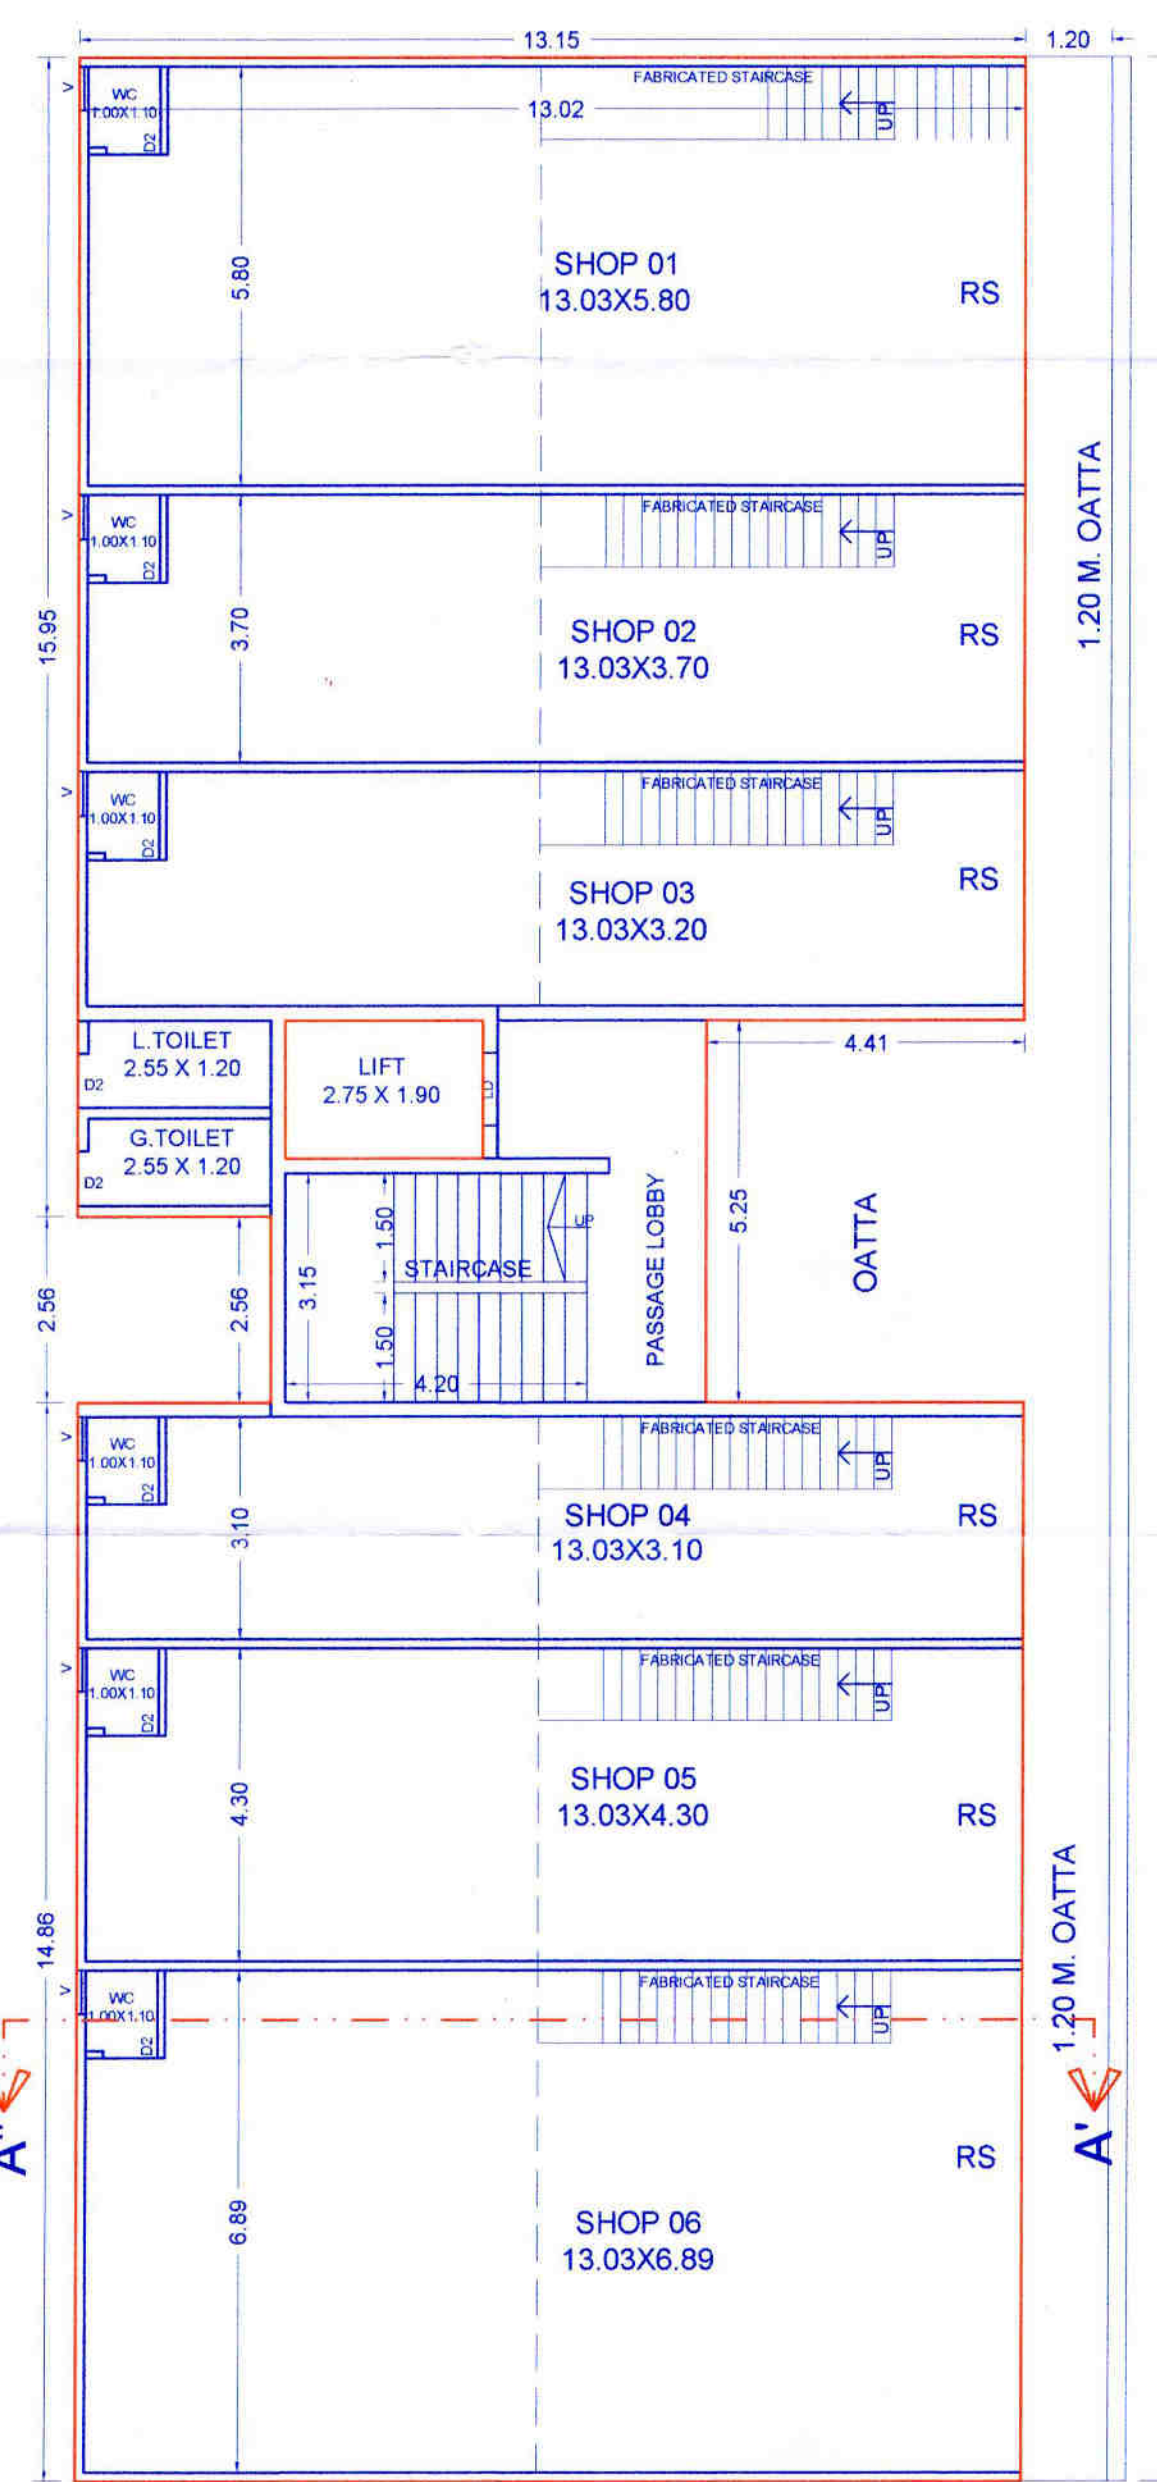

GROUND FLOOR PLAN

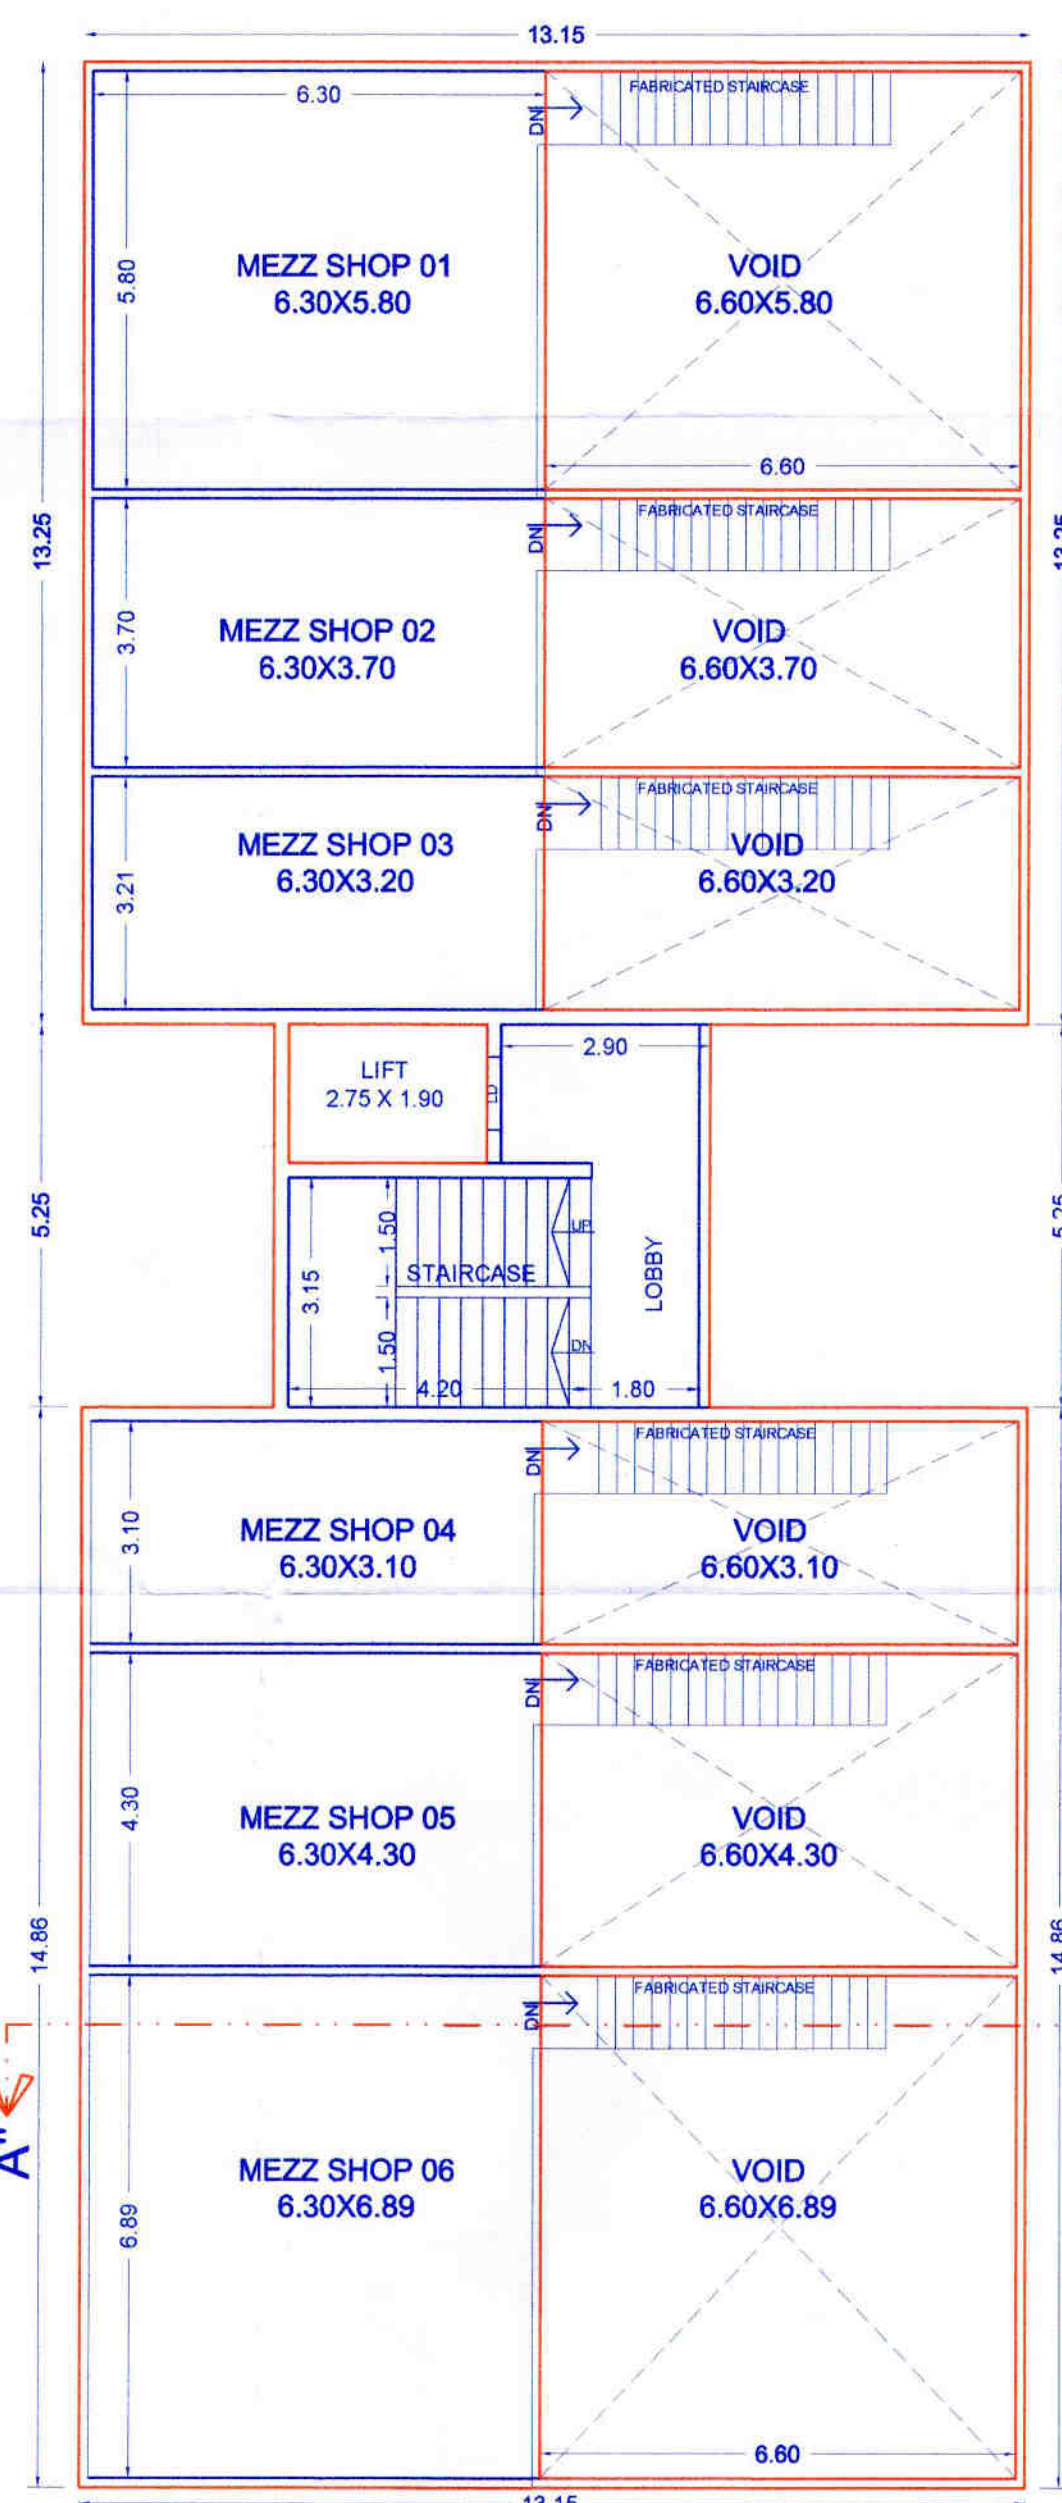

MEZZANINE FLOOR PLAN

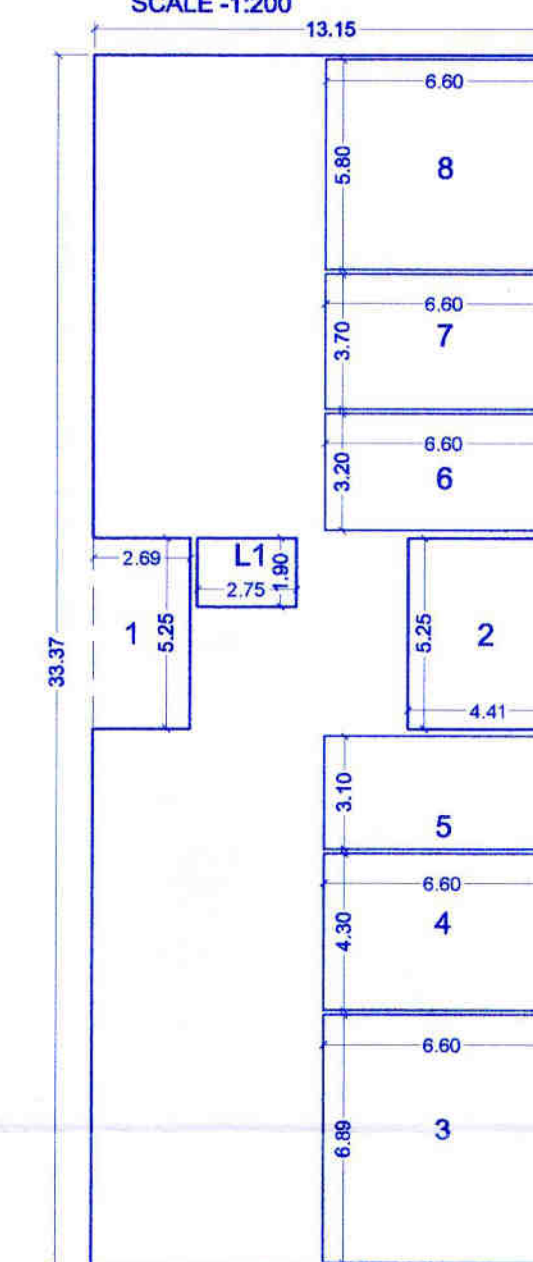

BUILT UP AREA CALCULATION									
MEZZANINE FLOOR									
a.Addition									
Sr.No	L	X	B	X	NOS	=	Area	Unit	
1	13.15	X	33.37	X		=	438.82	Sq.M	
b.Deduction									
1	2.89	x	5.25	X	1	=	14.12	Sq.M	
2	4.41	x	5.25	X	1	=	23.15	Sq.M	
3	6.60	x	6.89	X	1	=	45.47	Sq.M	
4	6.60	x	4.30	X	1	=	28.38	Sq.M	
5	6.60	x	3.10	X	1	=	20.46	Sq.M	
6	6.60	x	3.21	X	1	=	21.19	Sq.M	
7	6.60	x	3.70	X	1	=	24.42	Sq.M	
8	6.60	x	5.80	X	1	=	38.28	Sq.M	
L1	2.75	x	1.90	X	1	=	5.23	Sq.M	
Total Deduction							=	220.70	Sq.M
Built-Up	438.82	-	220.70		=	218.12		Sq.M	

OWNER'S NAME:					OWNER'S SIGN:				
Mr. Dryaneshwar Shantaram Kudale & Others Through PCAH M/S Tulip Infra Through Its Partner Mr. Sanjay Varma									
PROJECT:									
SURVEY NO : 6/2(P), 6/3(P), 6/4(P), 6/6(P), 6/7(P), 6/8(P), 6/9(P), 6/10(P) HISSA NO : _____									
PLOT NO : _____ CTS NO : _____									
DESCRIPTION : VILLAGE - PUNAWALE									
ARCHITECT:								ARCH. SIGN:	
Usha Rangarajan LE NO. - CANN742 PLOT NO 32 SECTION NO 28 KECOM TEMPLE ROAD, JUVET FRASHIKARNAM PUNE 411001									
	JOB NO	DRG NO	SCALE	DRAWN BY	CHECKED BY				
			1:100						
	INWARD NO	PCMCAR048003020NE 'B'			DATE	16-06-2022			
	KEY NO	PUNAWALE PESTICIDE 'B'			SHEET NO	2/2			