
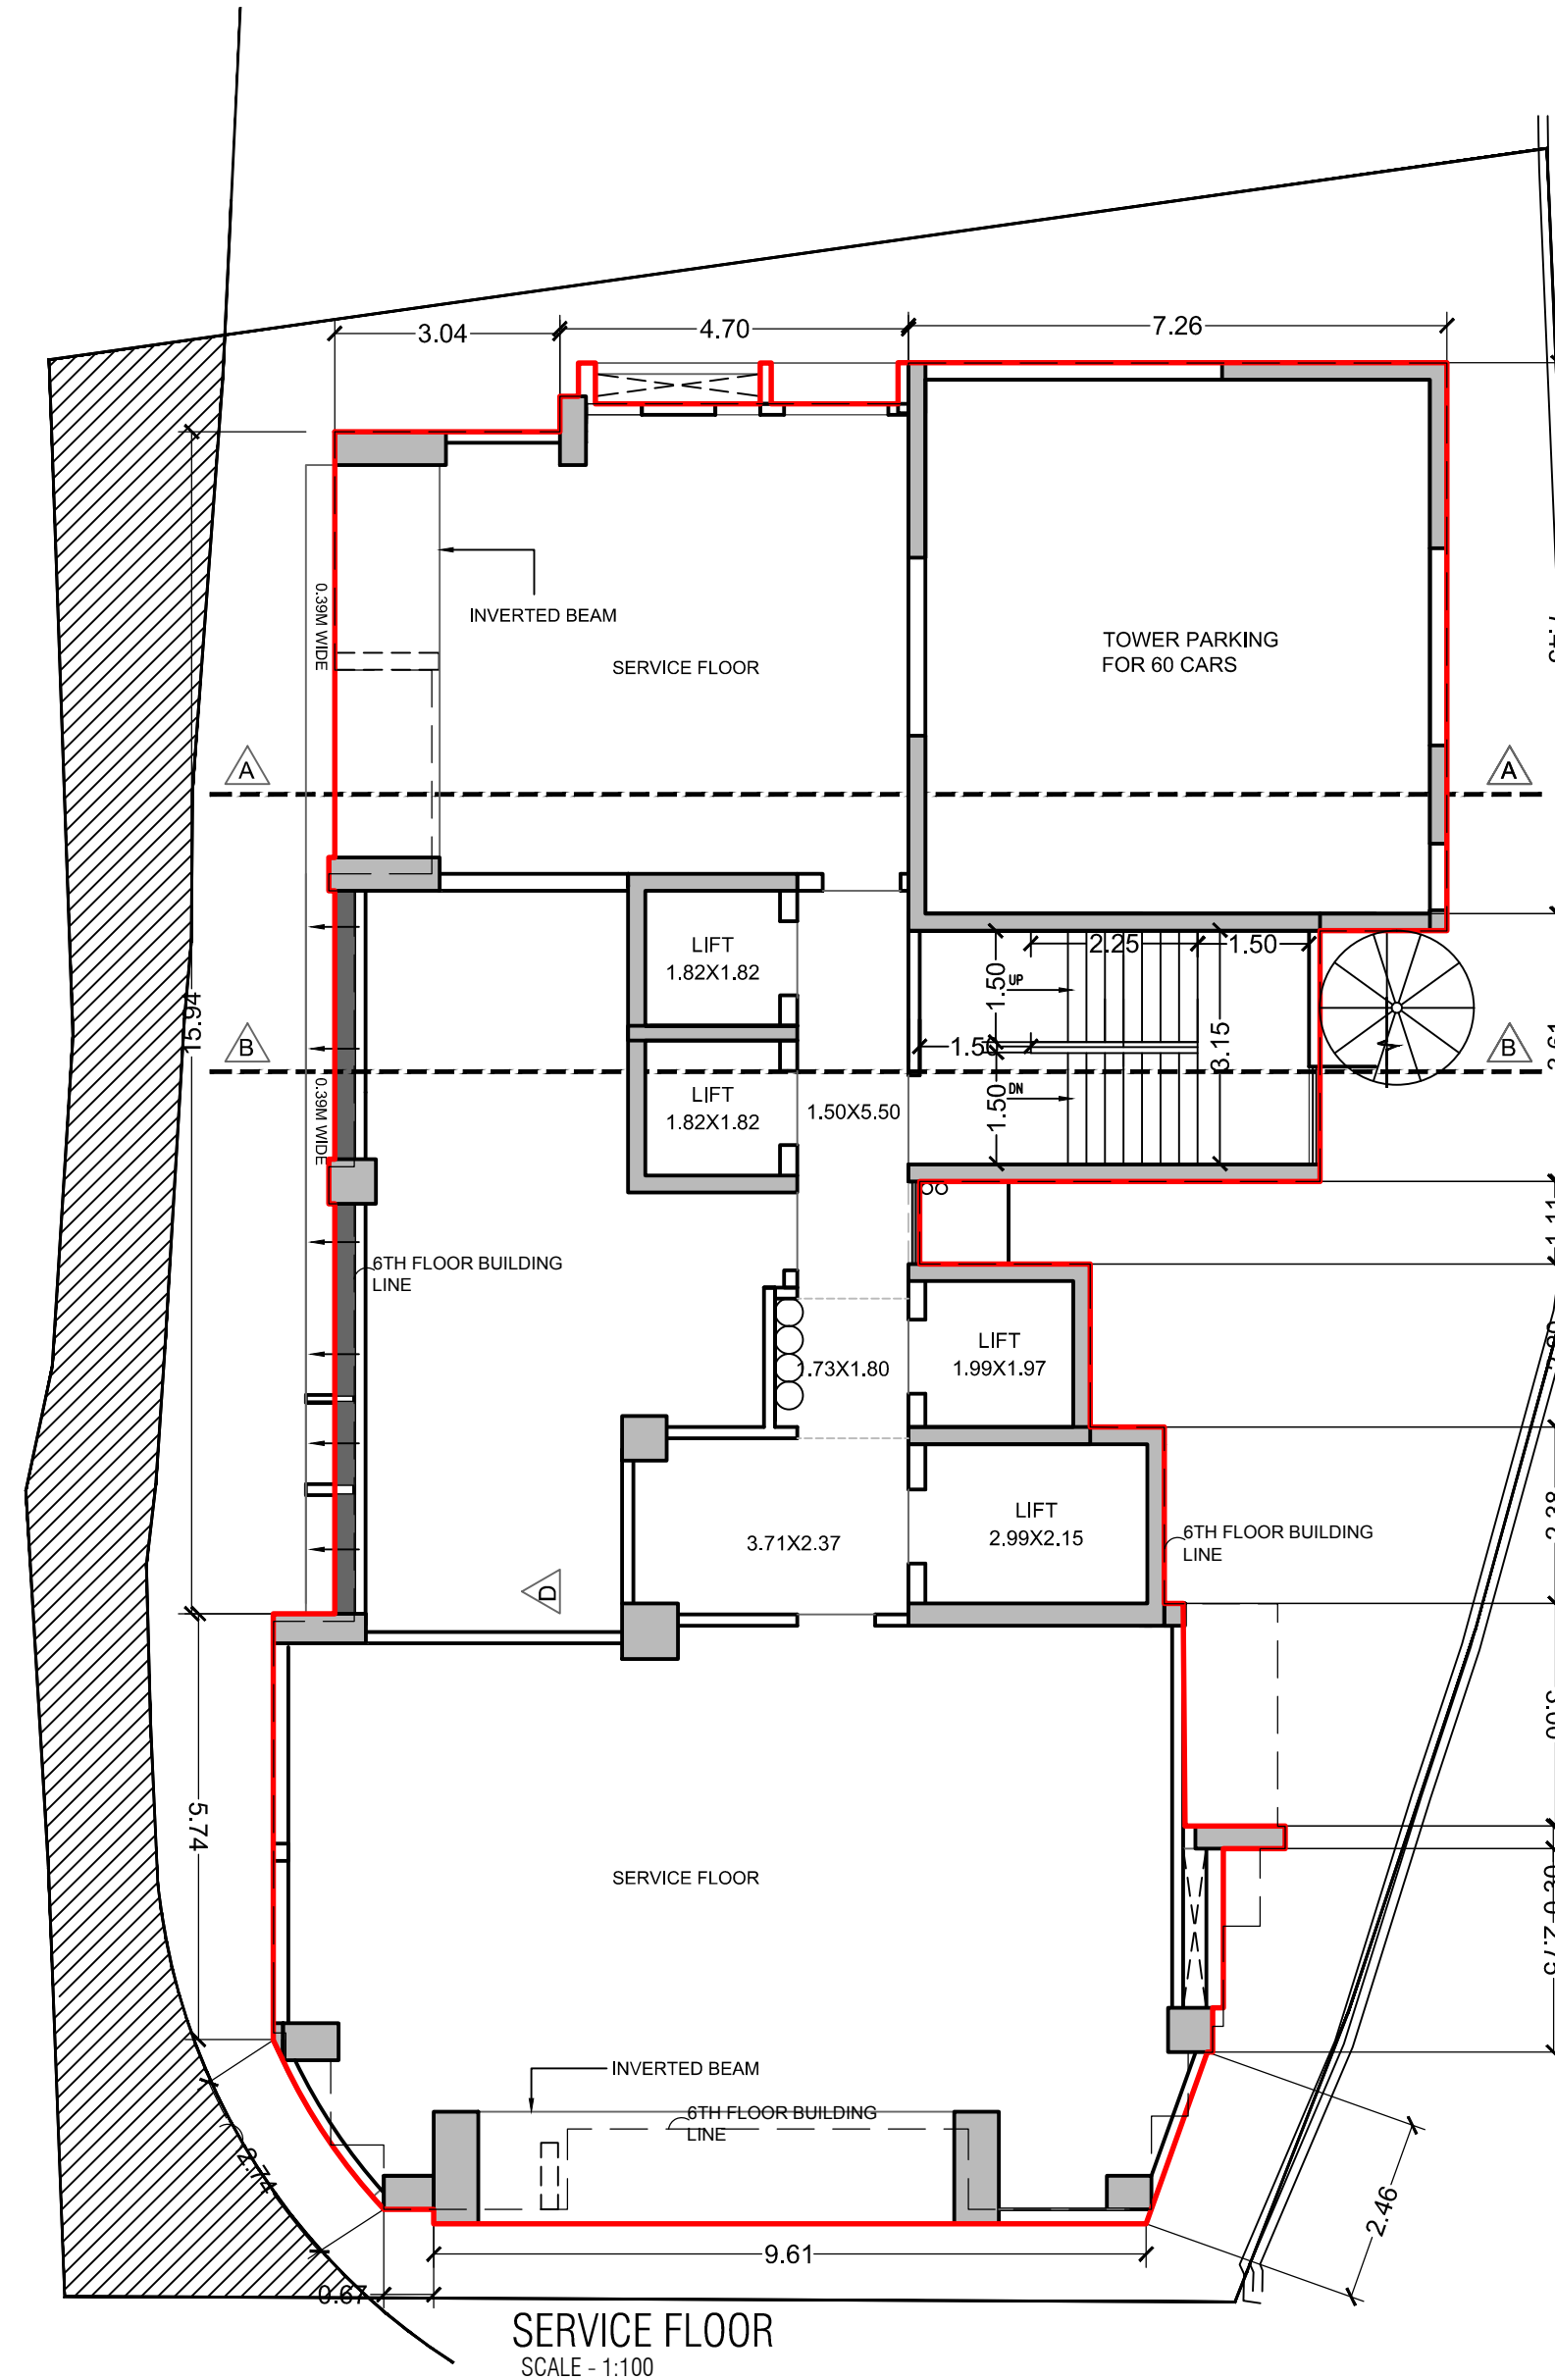


SHEET NO 2/19

EX. - ENGINEER
(B.P.) CITY-I

METER ROOM						
1	5.55	X	1.81	X	1 NO	= 10.05 SQ.MT.
2	5.25	X	1.11	X	1 NO	= 5.83 SQ.MT.
3	3.61	X	0.80	X	1 NO	= 2.89 SQ.MT.
TOTAL ADDITION						= 18.40 SQ.MT. X

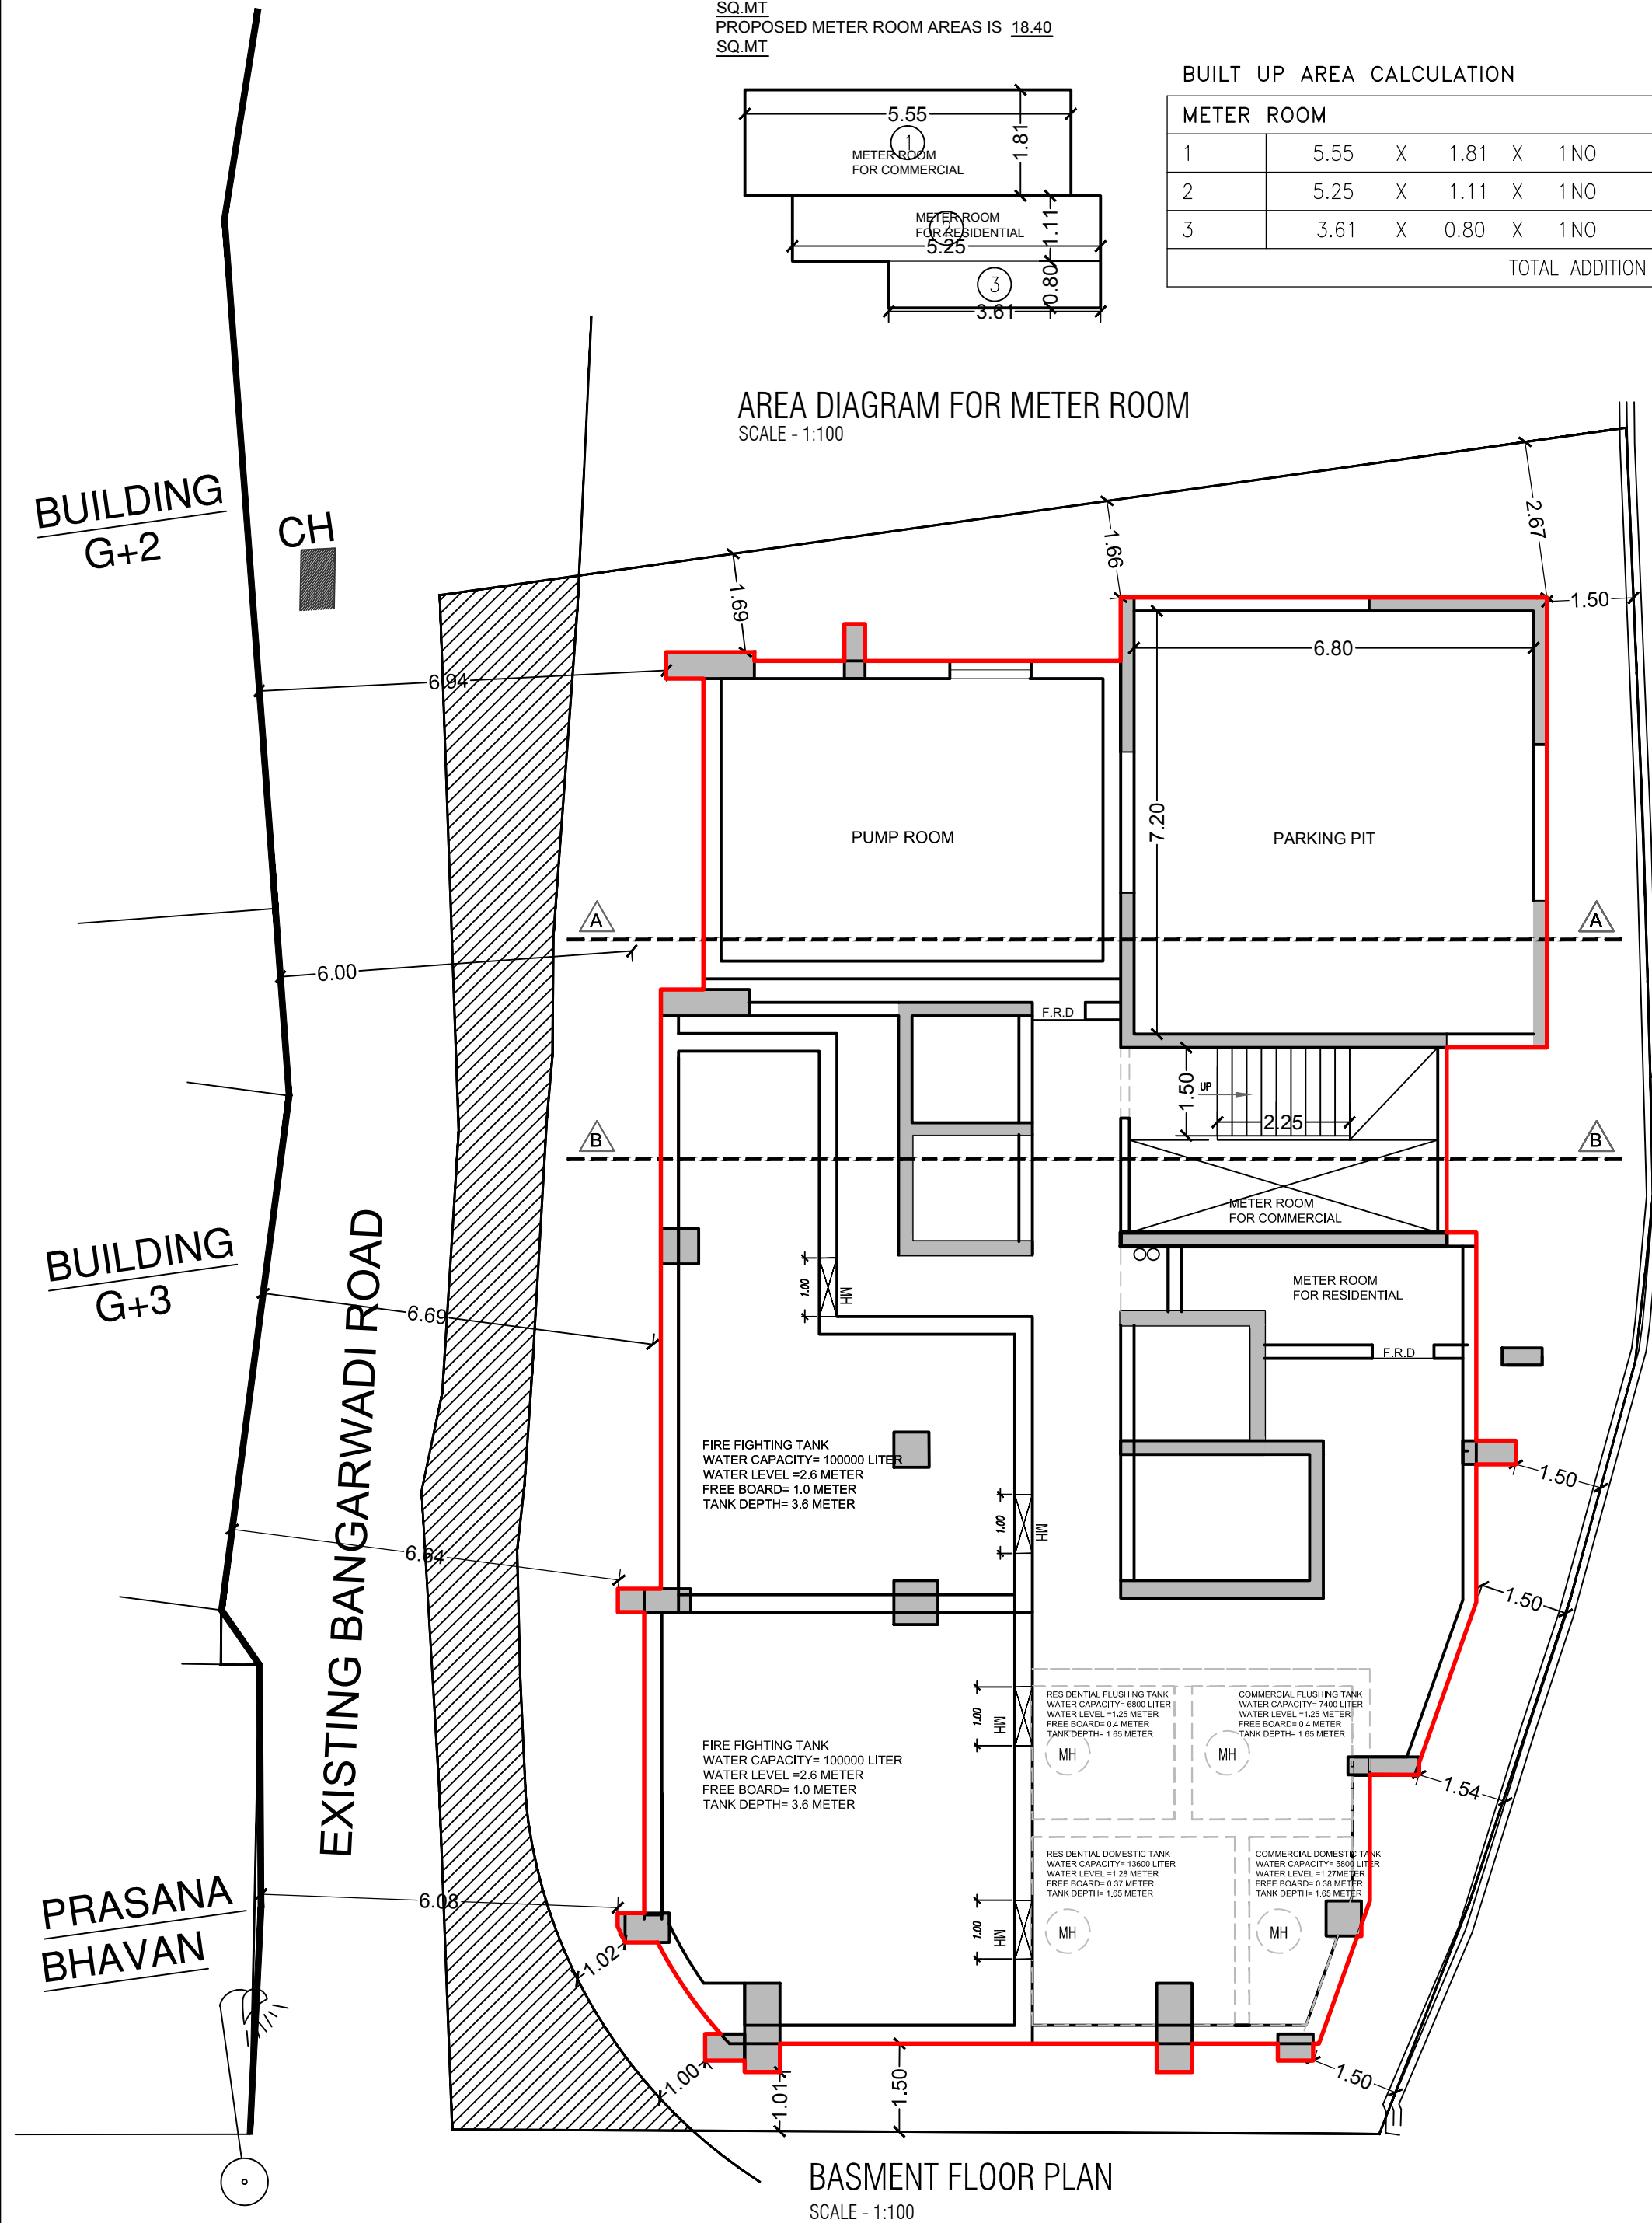

PROFORMA 'B'			
CONTENTS OF SHEET			
FLOOR PLANS,BLOCK AND LOCATION PLAN			
DESCRIPTION OF PROPOSAL			
Proposed Redevelopment on property bearing C.S NO.1278 & 1279 of Girgaon Division, situated D Ward, Vittalbhai Patel Road, Bangadwadi Girgaon Mumbai- 400004. know as GURU NIWAS & DADARKAR BLD.			
NAME OF OWNER		SIGNATURE	
SUGEE TWO DEVELOPERS LLP		DESHMU Digitally signed by DESHMUKH KH NISHANT NISHANT SUBHASH SUBHAS Date: 2022.02.10 H 16:04:34 +05'30'	
NAME, ADDRESS & SIGNATURE OF ARCHITECT		SIGNATURE	
 GR. FLR, SATYANARAYAN PRASAD COMMERCIAL CENTRE, DAYALDAS RD., VILE PARLE (E), MUMBAI. 400 057. Ph:-022-2612 9933/ 44/ 55/ 66. WWW.AAKARARCHITECT.ORG		Pawar Digitally signed by Pawar Ameet Amet Gargane Ganpat Digitally signed by Ganpat rao Digitally signed by Amet Gargane	
STAMP OF DATE OF RECEIPT OF PLANS		STAMP OF DATE OF APPROVAL OF PLANS	
NORTH	DRAWN BY	CHECKED BY	PATH:-
			D / AAKAR FINAL DRAWING/ SUGEE / PROPOSAL 26.08.2016