



FBI STATEMENT (FOUR)			TENMENT	
FLOOR	BUY AREA	LEFT		
FIRST	546.81	4		
SECOND	292.02	4		
THIRD	211.69	4		
FOURTH	317.62	4		
FIFTH	317.62	4		
SIXTH	317.62	4		
SEVENTH REFUGE	300.59	3		
EIGHTH	209.64	3		
NINTH	209.64	4		
TENTH	229.64	4		
ELEVENTH	329.64	4	0.00 X 100 -	
TWELFTH REFUGE	329.62	4	(2.50 X 100)	
THIRTEENTH	209.64	4		
FOURTEENTH	209.64	4		
FIFTEENTH	327.54	3		
SIXTEENTH	327.54	2		
SEVENTEENTH REFUGE	327.65	3		
EIGHTEENTH	327.54	3		
NINETEENTH	327.54	3		
TWENTIETH REFUGE	327.54	3		
AREAS OUTSIDE FLOOR	0.00	0		
TOTAL	6542.43	837		72

AREA OF BLOCK A
10.10 X 23.00 Y 1 = 232.70 COM

[illegible]

AREA OF BLOCK A

[illegible]

LIFT


L1	1.83 X 1.90 X 1 =	3.42 SQ M
L2	2.50 X 1.90 X 1 =	4.75 SQ M
		TOTAL = 8.17 SQ M

[illegible]


LIFT
 $27,130 \times 1.90 \times 1 = 342.50 \text{ MM}$
 $2,250 \times 1.90 \times 1 = 475.50 \text{ MM}$
TOTAL = 817.50 MM

[illegible]


1.80 X 1.30 X 1 = 342 SQM	2.48 X 3.60 X 1 = 886 SQM
2.50 X 1.80 X 1 = 475 SQM	2.13 X 2.15 X 1 = 458 SQM
<u>TOTAL = 617 SQM</u>	4.65 X 1.55 X 1 = 721 SQM
	<u>TOTAL = 2347 SQM</u>
	FLOOR AREA
	440.51 - 111.48 = 329.03
	440.51 - 140.12

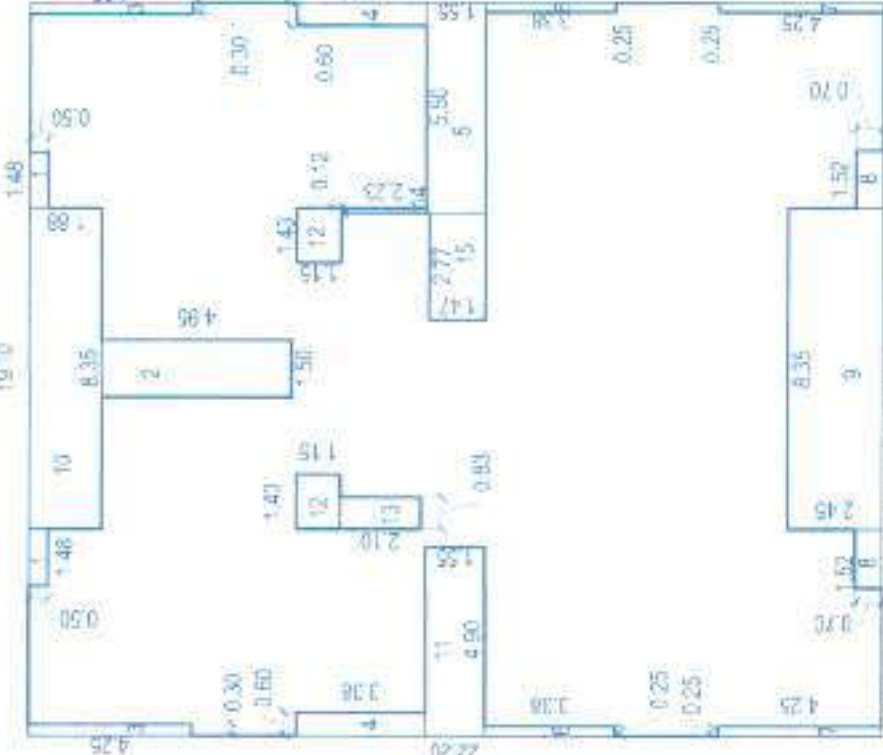

AREA KEY PLAN FOR FIRST FLOOR

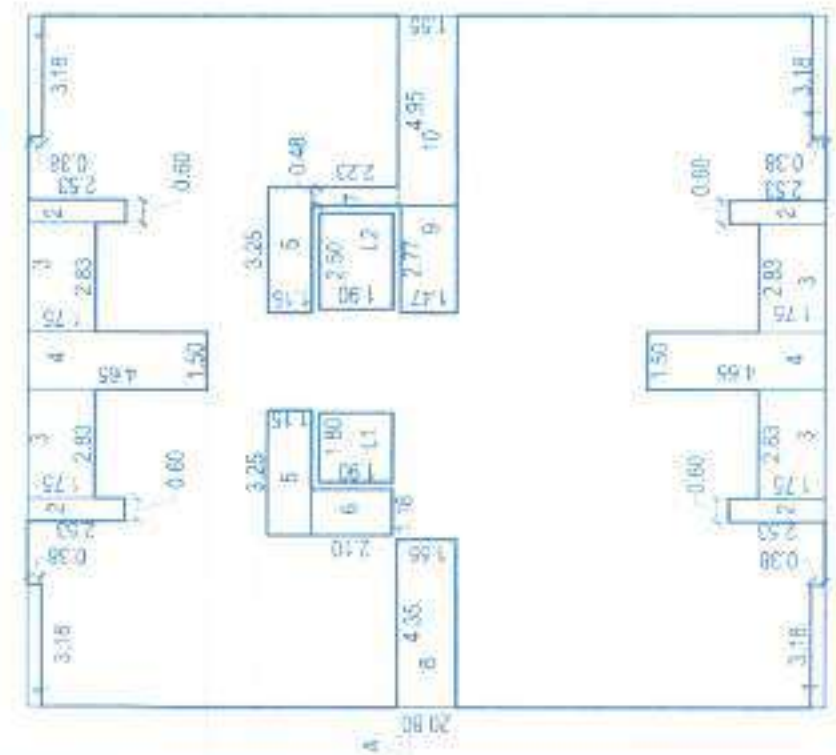

AREA VIEW PLAN FOR SECOND FLOOR 18.00

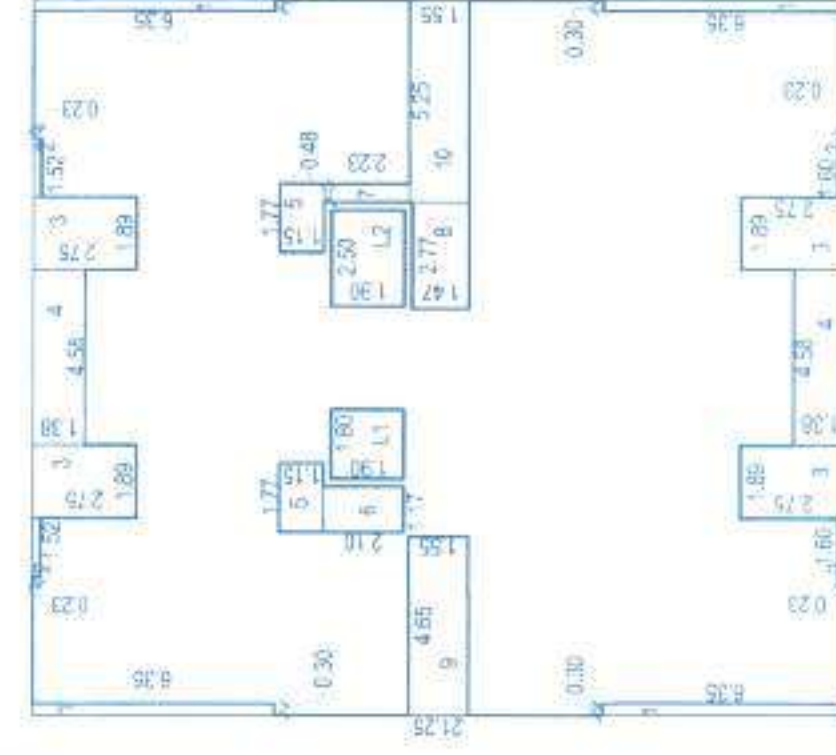


AREA KEY PLAN FOR TYPICAL THIRD, FOURTH, FIFTH & SIXTH COR. 18.53




AREA KEY PLAN FOR SEVENTH (REFUGEE) FLOOR




FIRST FLOOR PLAN

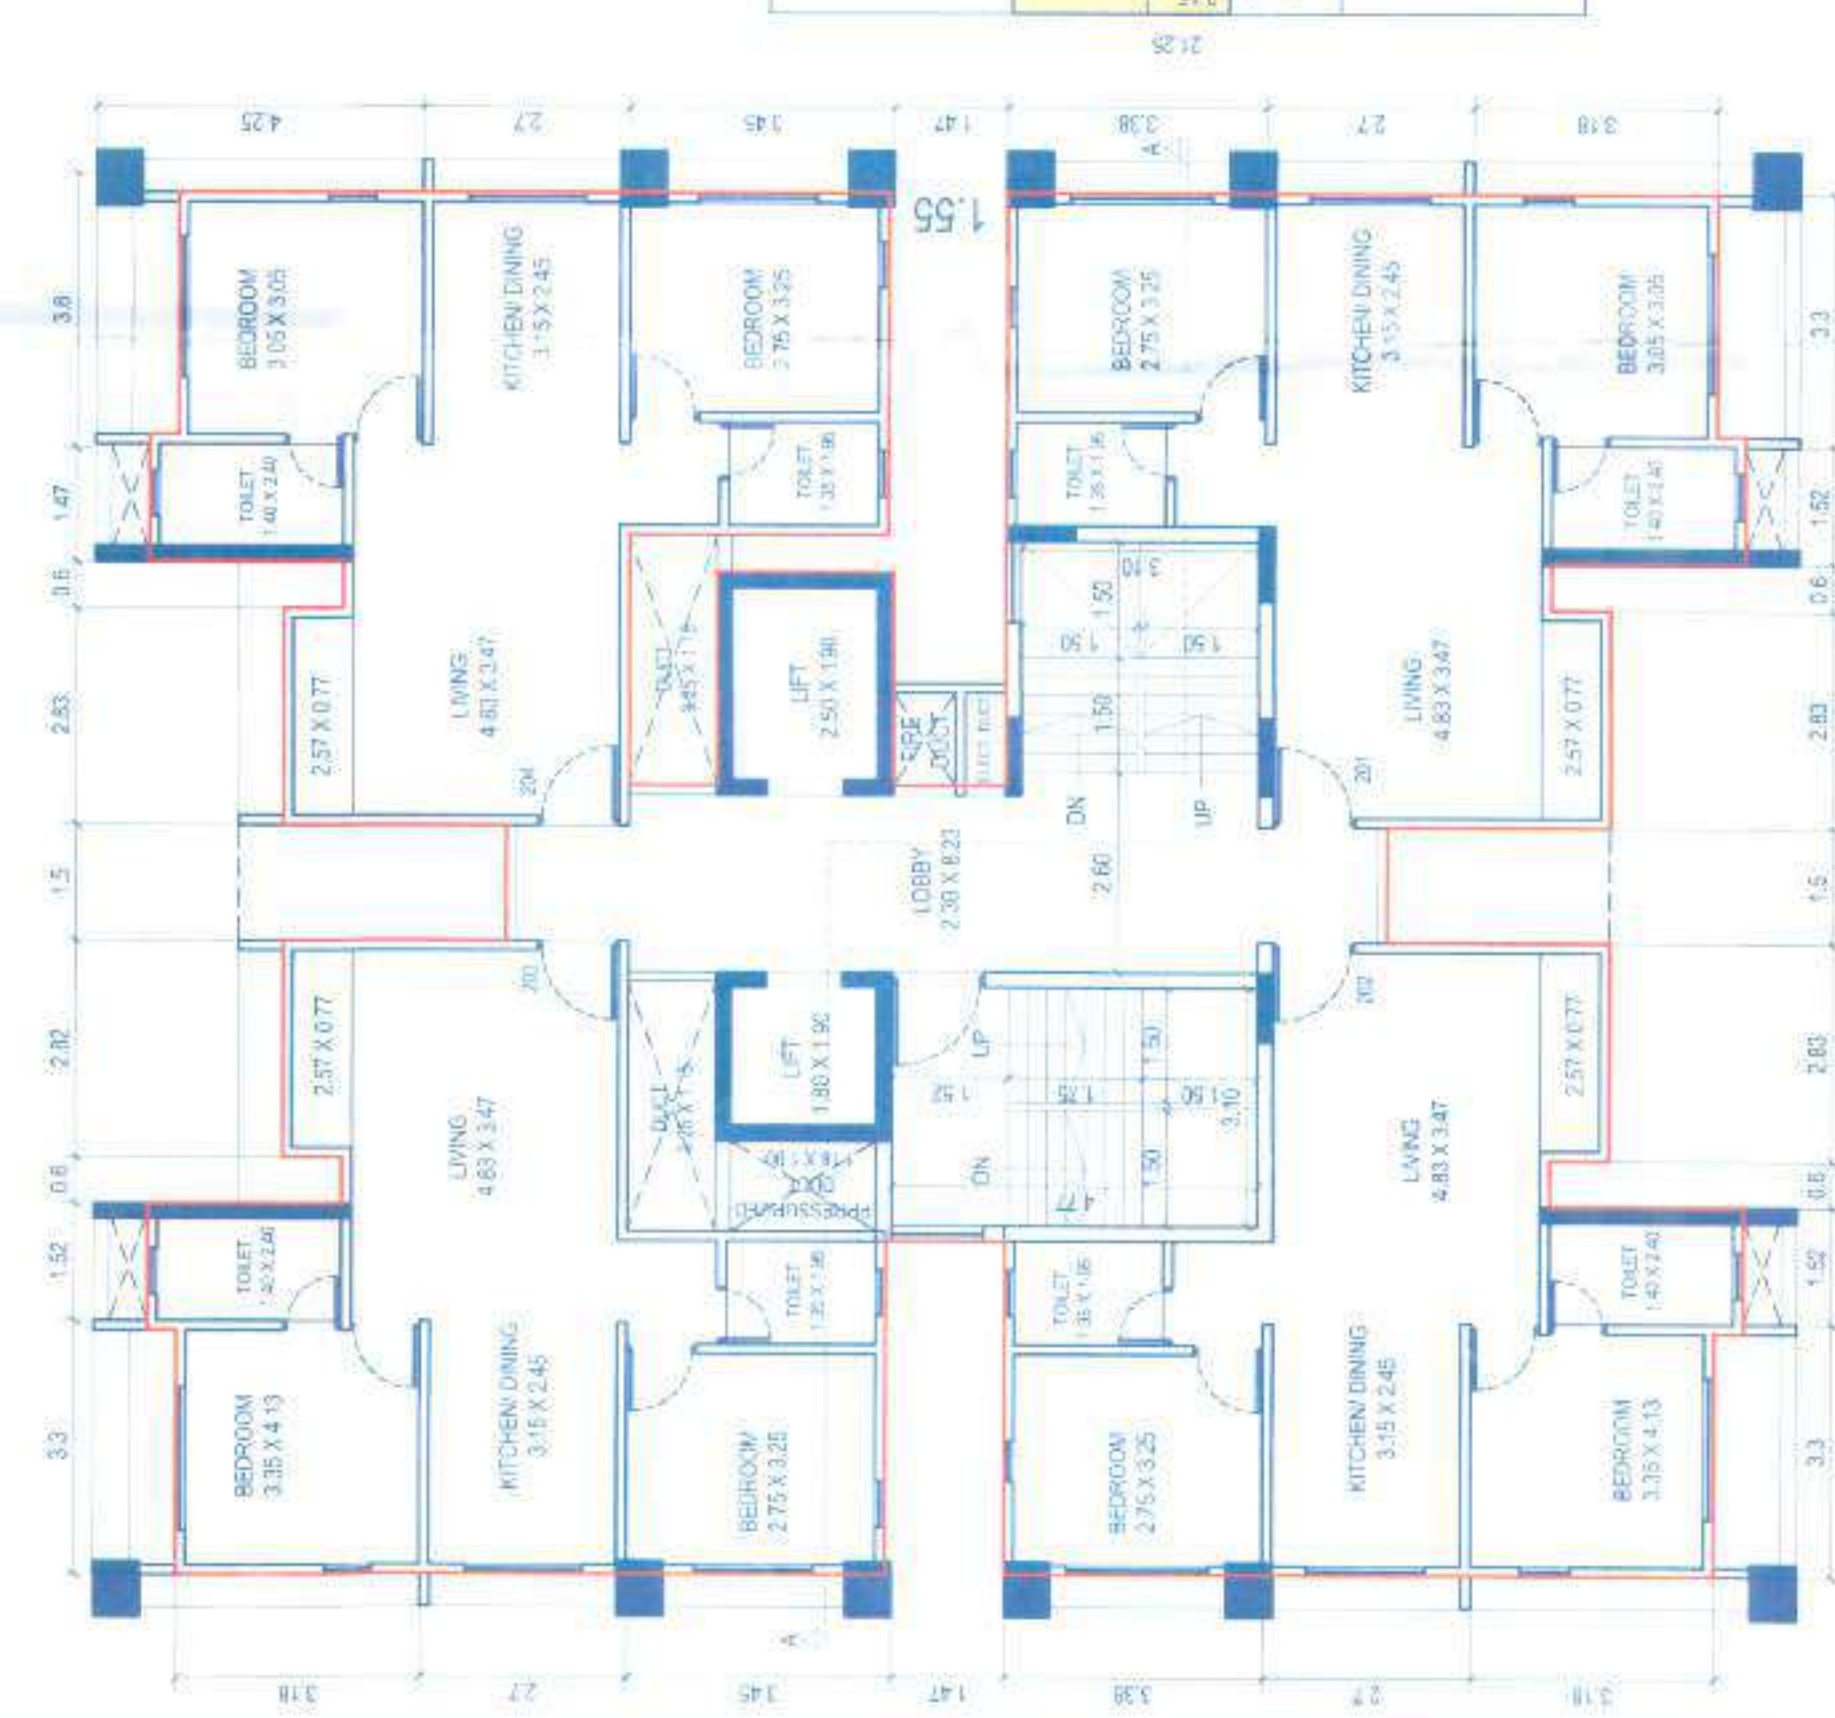


SECOND FLOOR PLAN

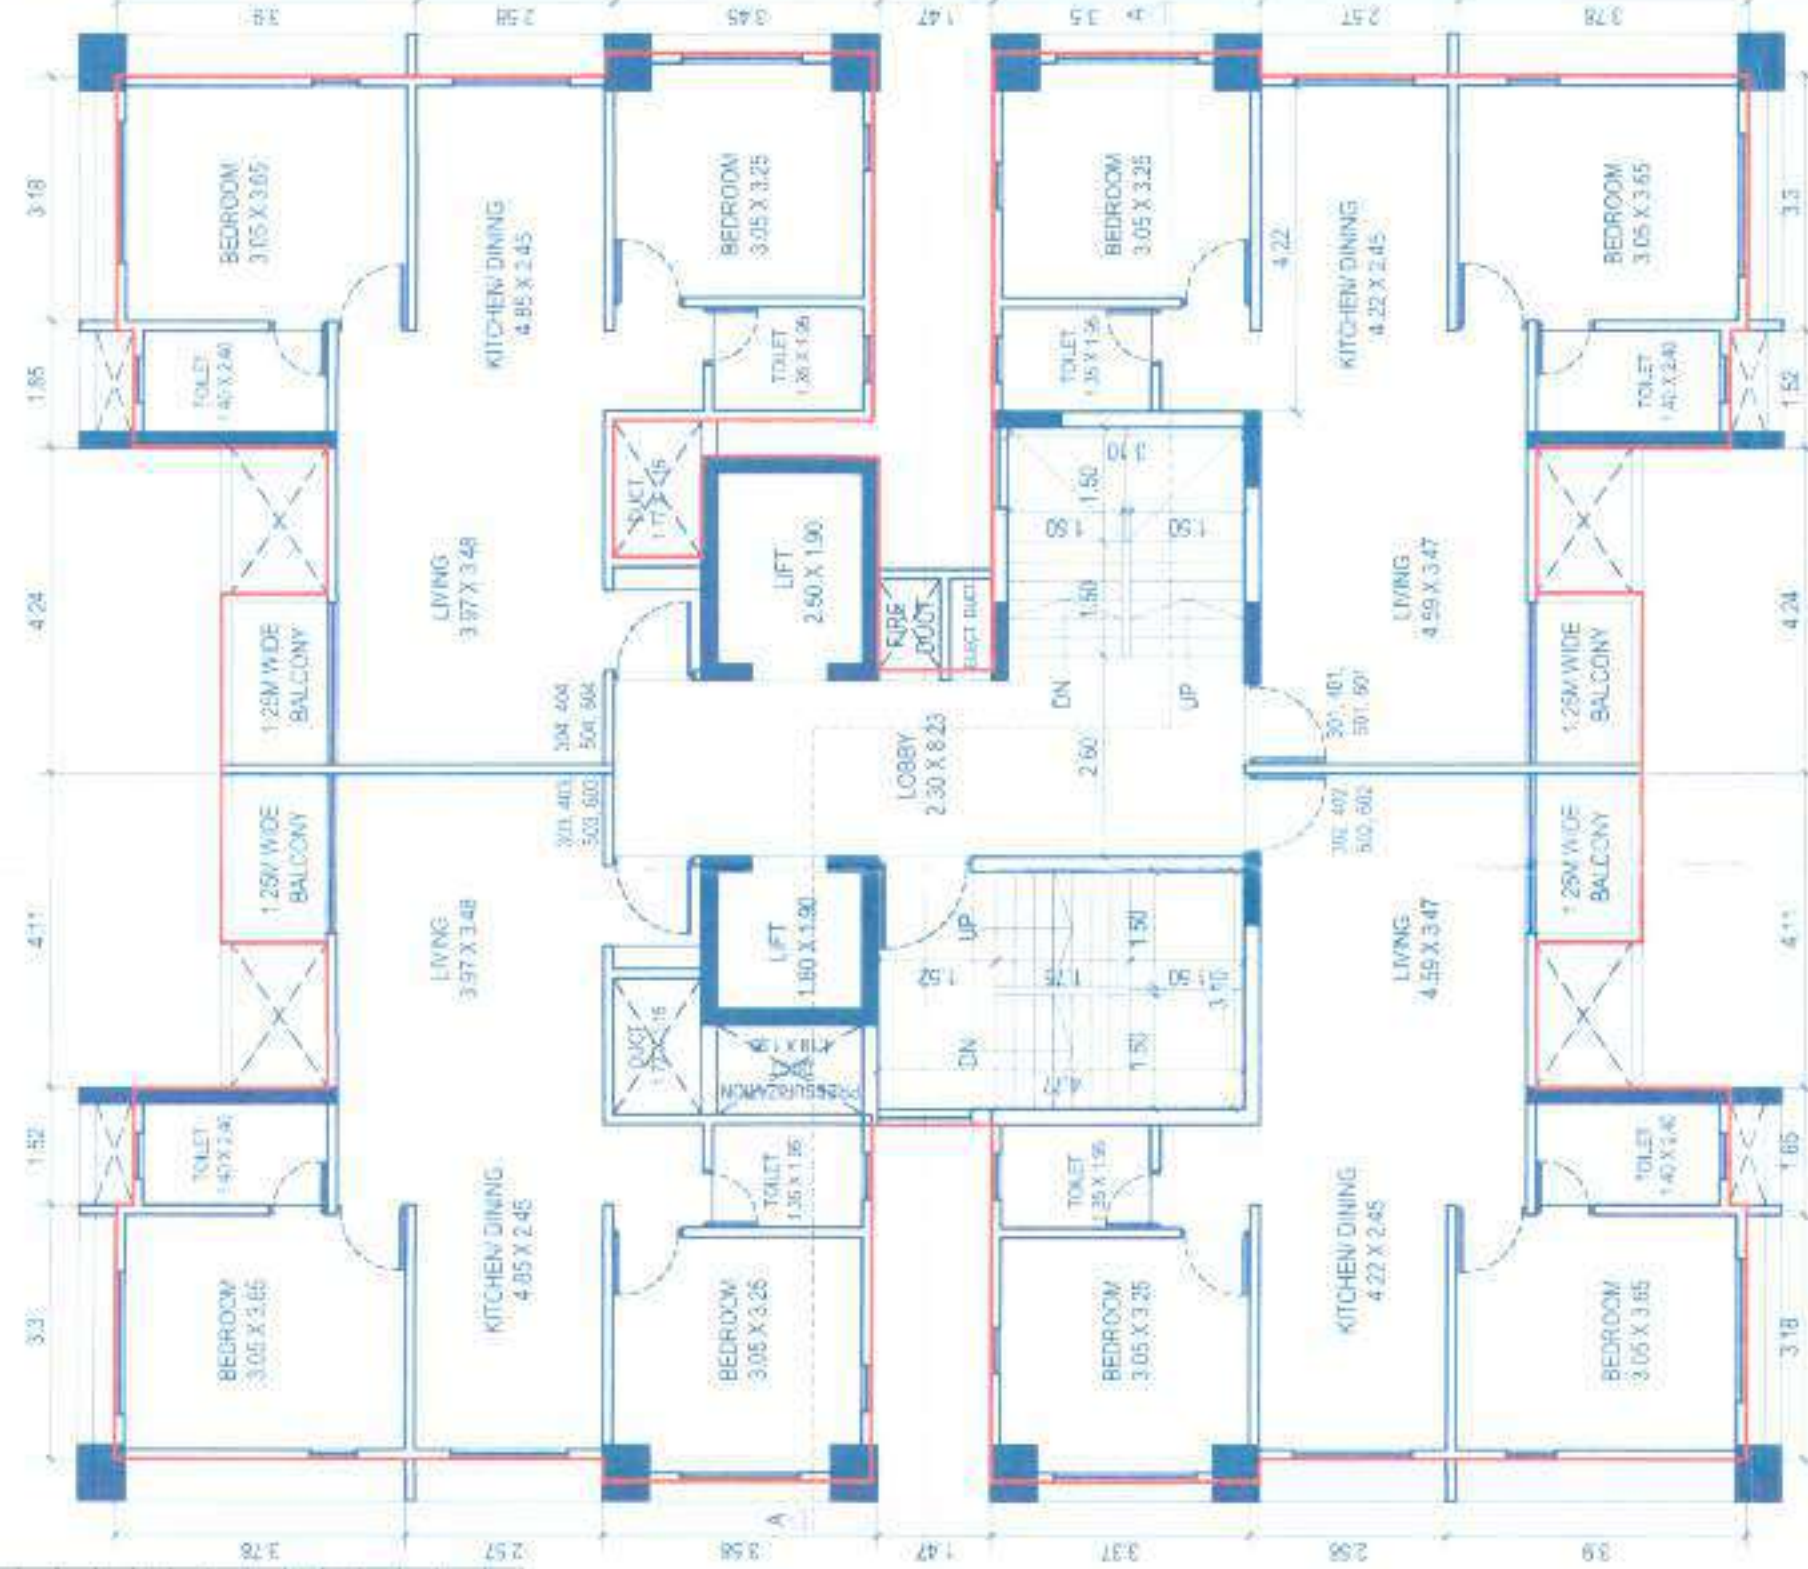

TYPICAL THIRD, FOURTH, FIFTH AND SIXTH FLOOR PLAN

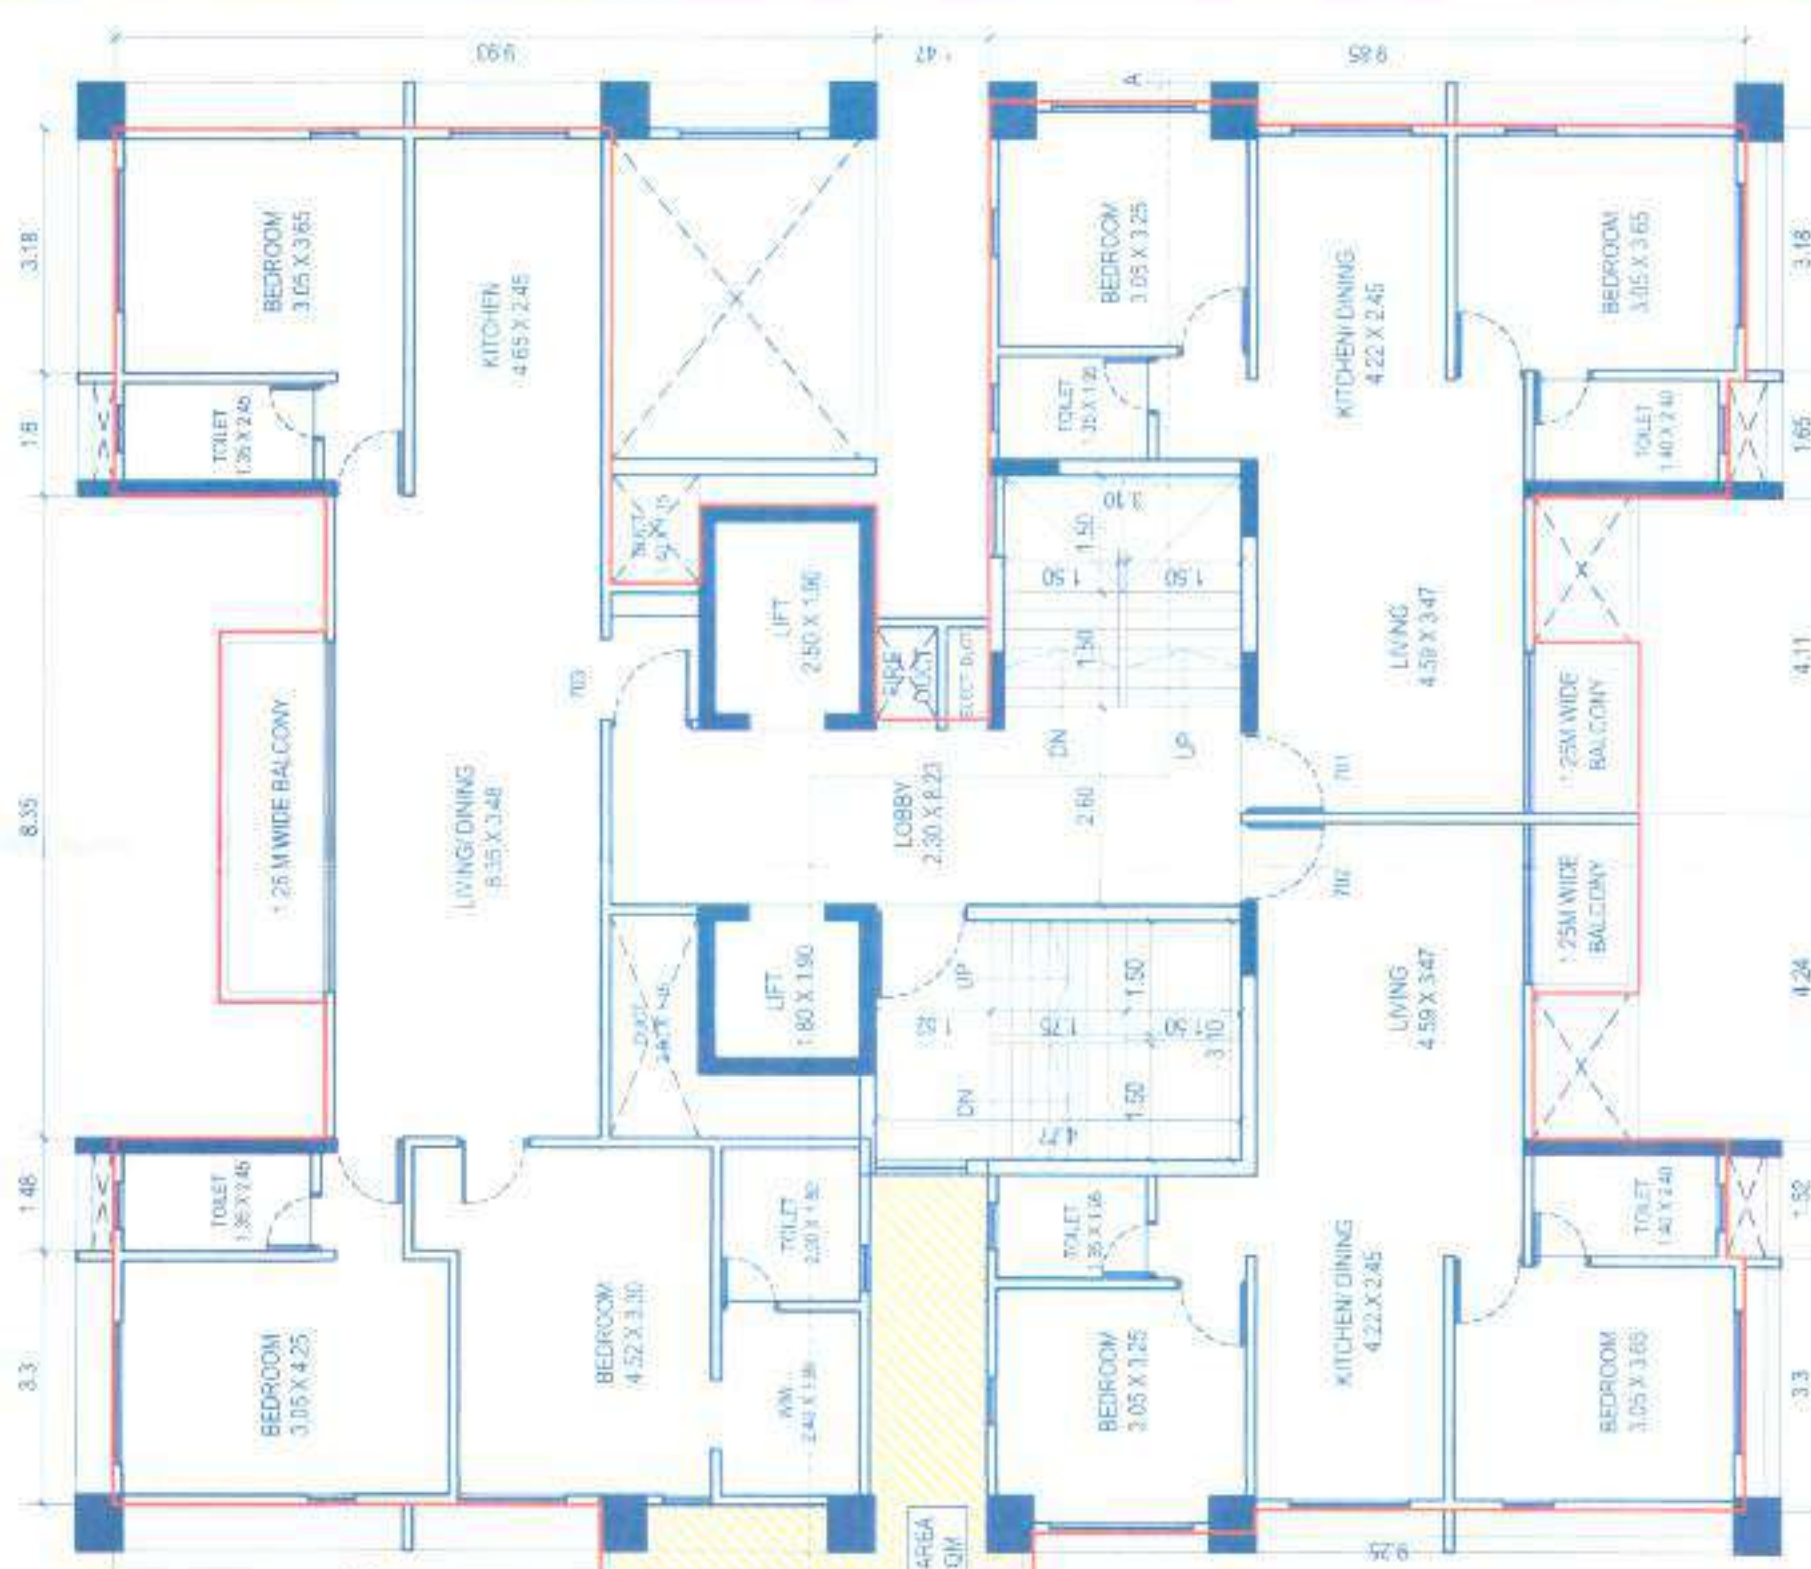

SEVENTH (REFUGE) FLOOR PLAN

 PROJECT -	PROPOSED RESIDENTIAL PROJECT AT S.NO.		SIGN		DRAWN	CHECKED		DATE	SCALE	NORTH	W. SIDE	VADEHI	
-----------	---------------------------------------	--	------	---	-------	---------	---	------	-------	-------	---------	--------	---	---	---	---	---	---	---	---	---	---	---	---	--	---	---	--