



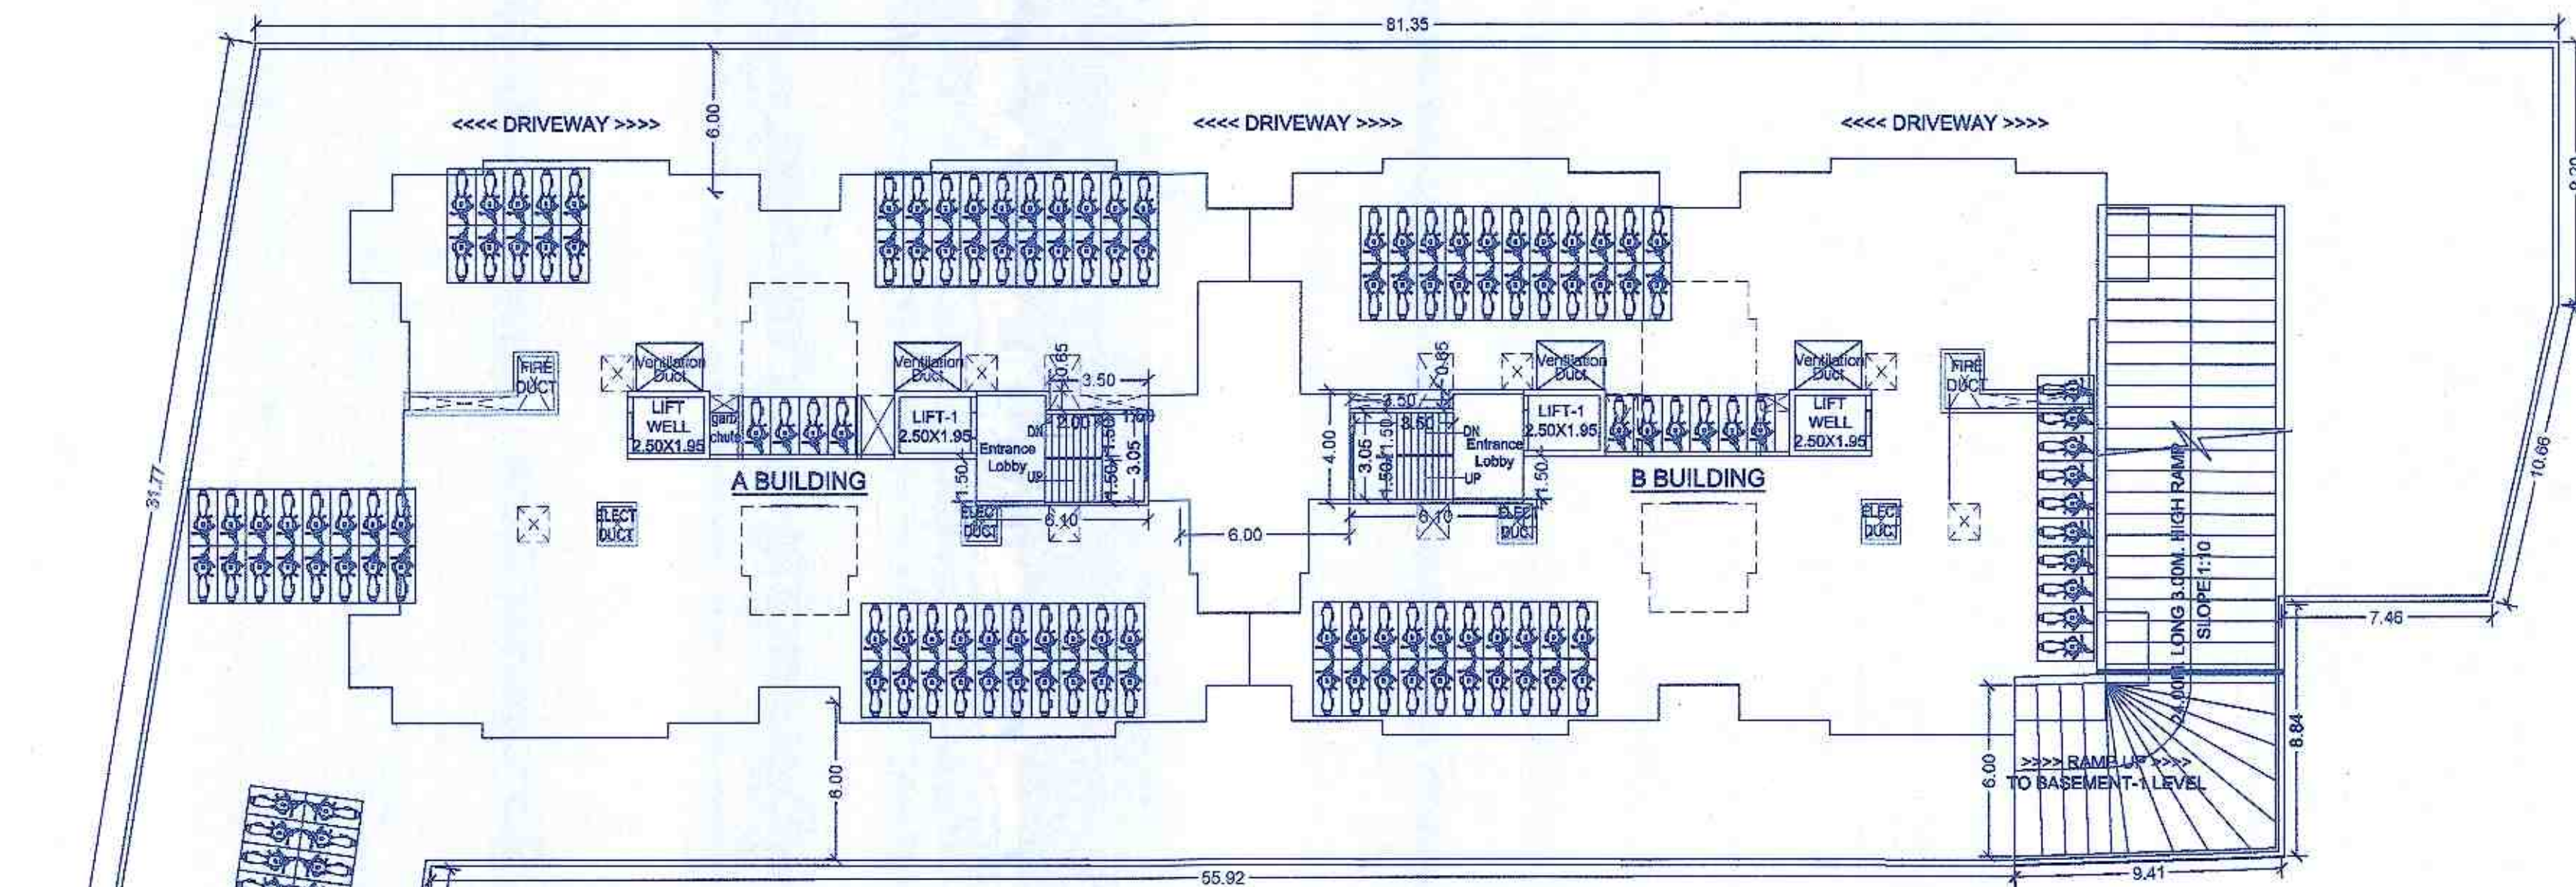

BASEMENT-2 FLOOR PLAN
SCALE 1:200

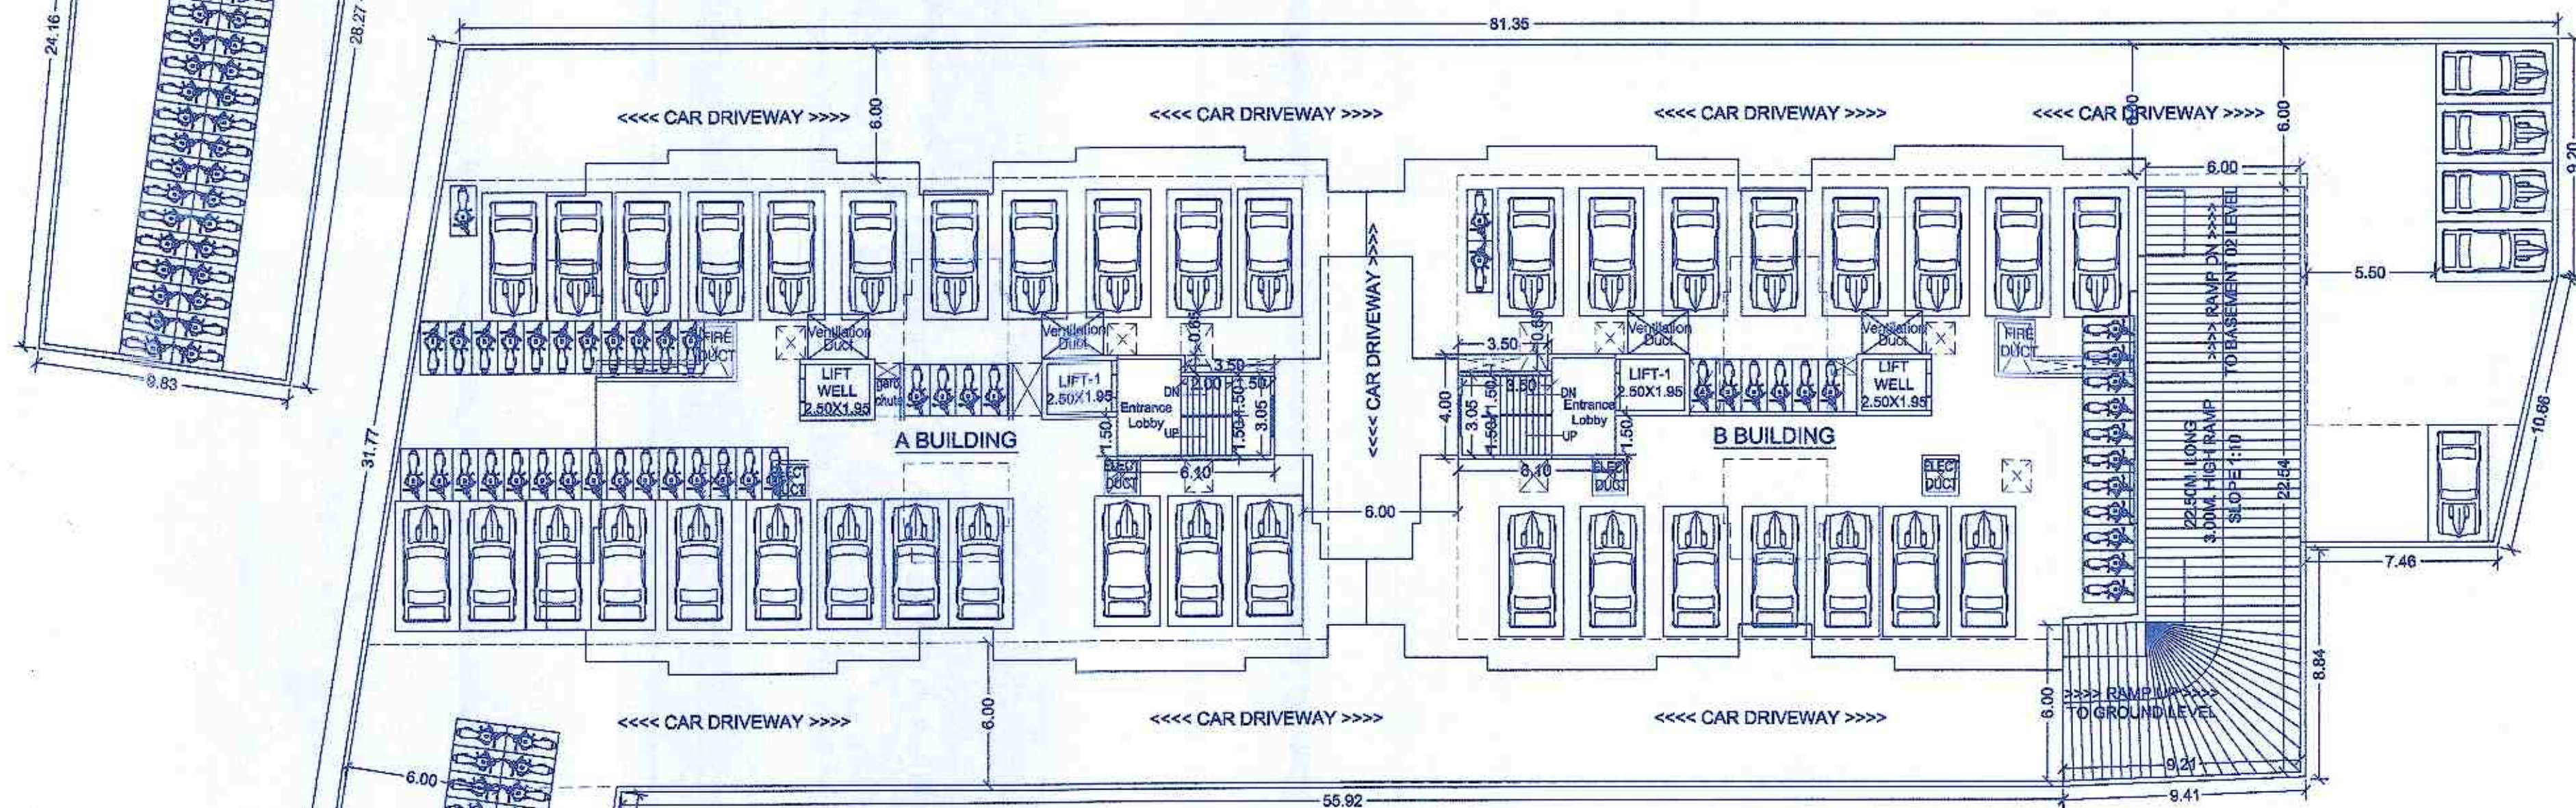

BASEMENT-1 FLOOR PLAN
SCALE 1:200

अट ३. ४२ यापुढील पाण्याची नेविस् (storm water line) स्थापत्य विभागाशी समन्वय करून कार्यवाही अविरोध 'अ' क्षेत्रीय कार्यालय स्थापत्य यांचे सुचनेनुसार सरवर भूखंडातून टाकण्यात यावी.

BUILDING: (A & B BUILDING)

STAMP OF APPROVAL 2 / 6

Sanctioned No. B.P. /Wakad/38 /2022
Subject to conditions mentioned in the
Office Order No.
even dated 10/03/2022



Pimpri
Date: 10/03/2022

Executive Engineer
Building Permits and Unauthorised Building
Construction Control Department
Pune Municipal Corporation
Pimpri-411 016.

OWNER'S NAME: M/S. FIVE STAR CONSTRUCTION COMPANY thro. Mr. SUNIL H. ADWANI & OTHERS

OWNER'S SIGN:

PROJECT: SURVEY NO : 90(P),115/4/5/1,115/4/5/2

PLOT NO : CTS NO : -

DESCRIPTION : REGULAR TRACK, VILLAGE -WAKAD PUNE.

LICENSE ENGINEER : SuPa ASSOCIATES

ENGINEER'S SIGN: Sudhir Digambar Surdi

FLAT NO-1, 1st FL. MADHAV APARTMENT, 39B,
NEAR AHILYADEVI SCHOOL, SHANWAR PET, PUNE - 411030
PANKAJ SOLAPURKAR SUDHIR SURDI
PCMCLAS0667/2017 PCMCLAS0780/2018

JOB NO. DRG. NO. SCALE DRAWN BY

1:100 Somnath Adale

INWARD NO. DATE 21 / 02 / 2022

KEY NO. SHEET NO. 2 / 6

