

FLOORWISE FSI STATEMENT: C1 WING

FLOORS	COMM.	RESI.	IND.	SPEC.	PERM.	PROP.	EXCESS	ENCLOSE	OPEN	AREAS	PAID	FIRE	PAID	PAID	LIFT	LIFT INC	REMENTS	TOTAL
																		FSI/AREA
LOWER PARKING FLOOR	0.00	0.00	0.00	0.00	-	0.00	0.00	0.00	0.00	0.00	18.50	18.50	0.00	0.00	-	-	0	0.00
UPPER PARKING FLOOR	0.00	0.00	0.00	0.00	-	0.00	0.00	0.00	0.00	0.00	18.50	18.50	0.00	0.00	-	-	0	0.00
FIRST FLOOR	0.00	198.15	0.00	0.00	-	25.40	25.40	0.00	0.00	23.08	15.50	15.50	28.34	0.00	-	-	4	198.15
SECOND FLOOR	0.00	159.14	0.00	0.00	-	32.21	32.21	0.00	0.00	23.04	15.50	15.50	28.34	0.00	-	-	4	159.14
THIRD FLOOR	0.00	82.10	0.00	0.00	-	15.81	15.81	0.00	0.00	11.62	15.50	15.50	28.34	0.00	-	-	2	82.10
TERRACE FLOOR	0.00	0.00	0.00	0.00	-	0.00	0.00	0.00	0.00	0.00	0.00	0.00	0.00	0.00	0.00	0.00	0	0.00
Total	0.00	407.39	0.00	0.00	-	73.42	73.42	0.00	0.00	57.61	77.50	77.50	85.91	0.00	-	-	10	407.39

BALCONY CALCULATIONS: C1 WING

FLOOR	SIZE	AREA	TOT. AREA
THIRD FLOOR	1.35 X 2.30 X 1	7.91	15.81
SECOND FLOOR	1.35 X 2.31 X 1	7.90	15.80
FIRST FLOOR	1.35 X 3.05 X 4	21.95	32.21
TERRACE FLOOR	1.35 X 3.80 X 2	10.28	20.56
FIRST FLOOR	1.35 X 2.30 X 1	7.91	25.40
SECOND FLOOR	1.50 X 3.20 X 2	9.60	19.20
TERRACE FLOOR	1.35 X 2.31 X 1	7.90	15.80
Total			73.42

TERRACE CALCULATIONS: C1 WING

FLOOR	SIZE	AREA	TOT. AREA
THIRD FLOOR	3.35 X 9.75 X 1	56.99	107.51
SECOND FLOOR	1.80 X 3.20 X 2	11.52	23.04
FIRST FLOOR	1.80 X 3.20 X 4	23.04	46.08
Total			163.59


SCHEDULE OF OPENING: C1 WING

NAME	LENGTH	HEIGHT	NOS.
D2	0.75	2.10	16
OP	0.90	2.10	08
D1	0.90	2.10	07
D	1.00	2.10	10
D	1.20	2.10	04


SCHEDULE OF OPENING: C1 WING

NAME	LENGTH	HEIGHT	NOS.
V	0.80	0.60	20
FD	1.37	1.20	01
W	1.65	1.20	01
FD	1.65	1.20	01
W	1.70	1.20	07
FD	1.73	1.20	01
W	1.75	1.20	03
FD	1.80	1.20	07
W	1.80	1.20	12

Additional FSI is added in first floor FIRST FLOOR PLAN

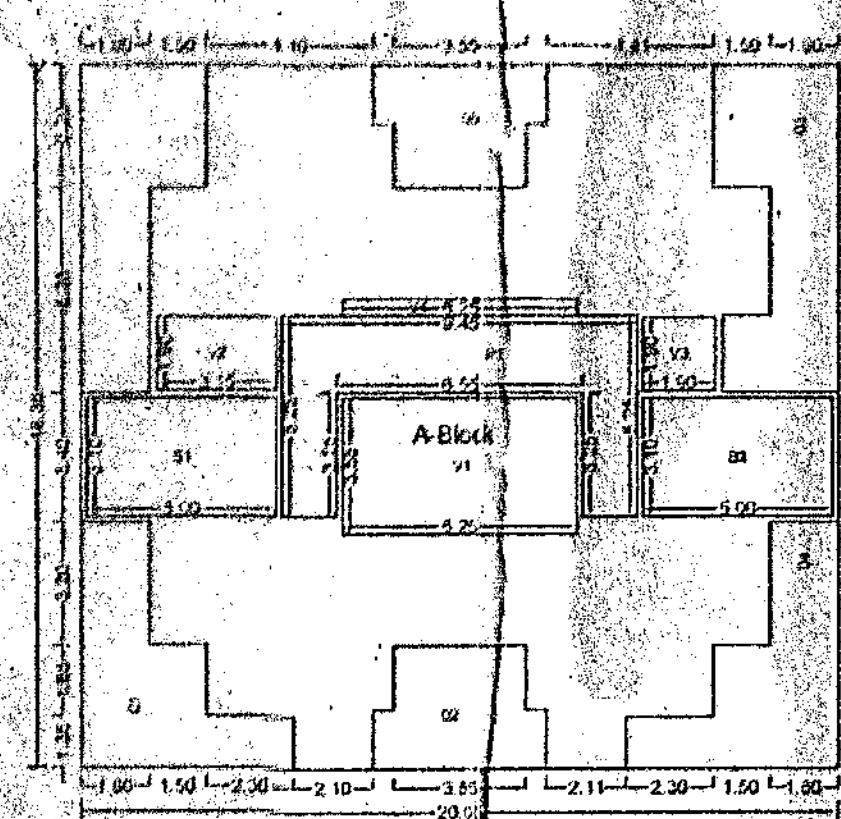


Polygon	Area
A-Block	367.94
O1	10.42
O2	13.05
O3	22.69
O4	10.43
O5	33.28
P1	28.34
V1	22.19
V2	5.99
V3	3.61
V4	2.81
S1	15.50
S2	15.50
B1	0.00
Total	168.15

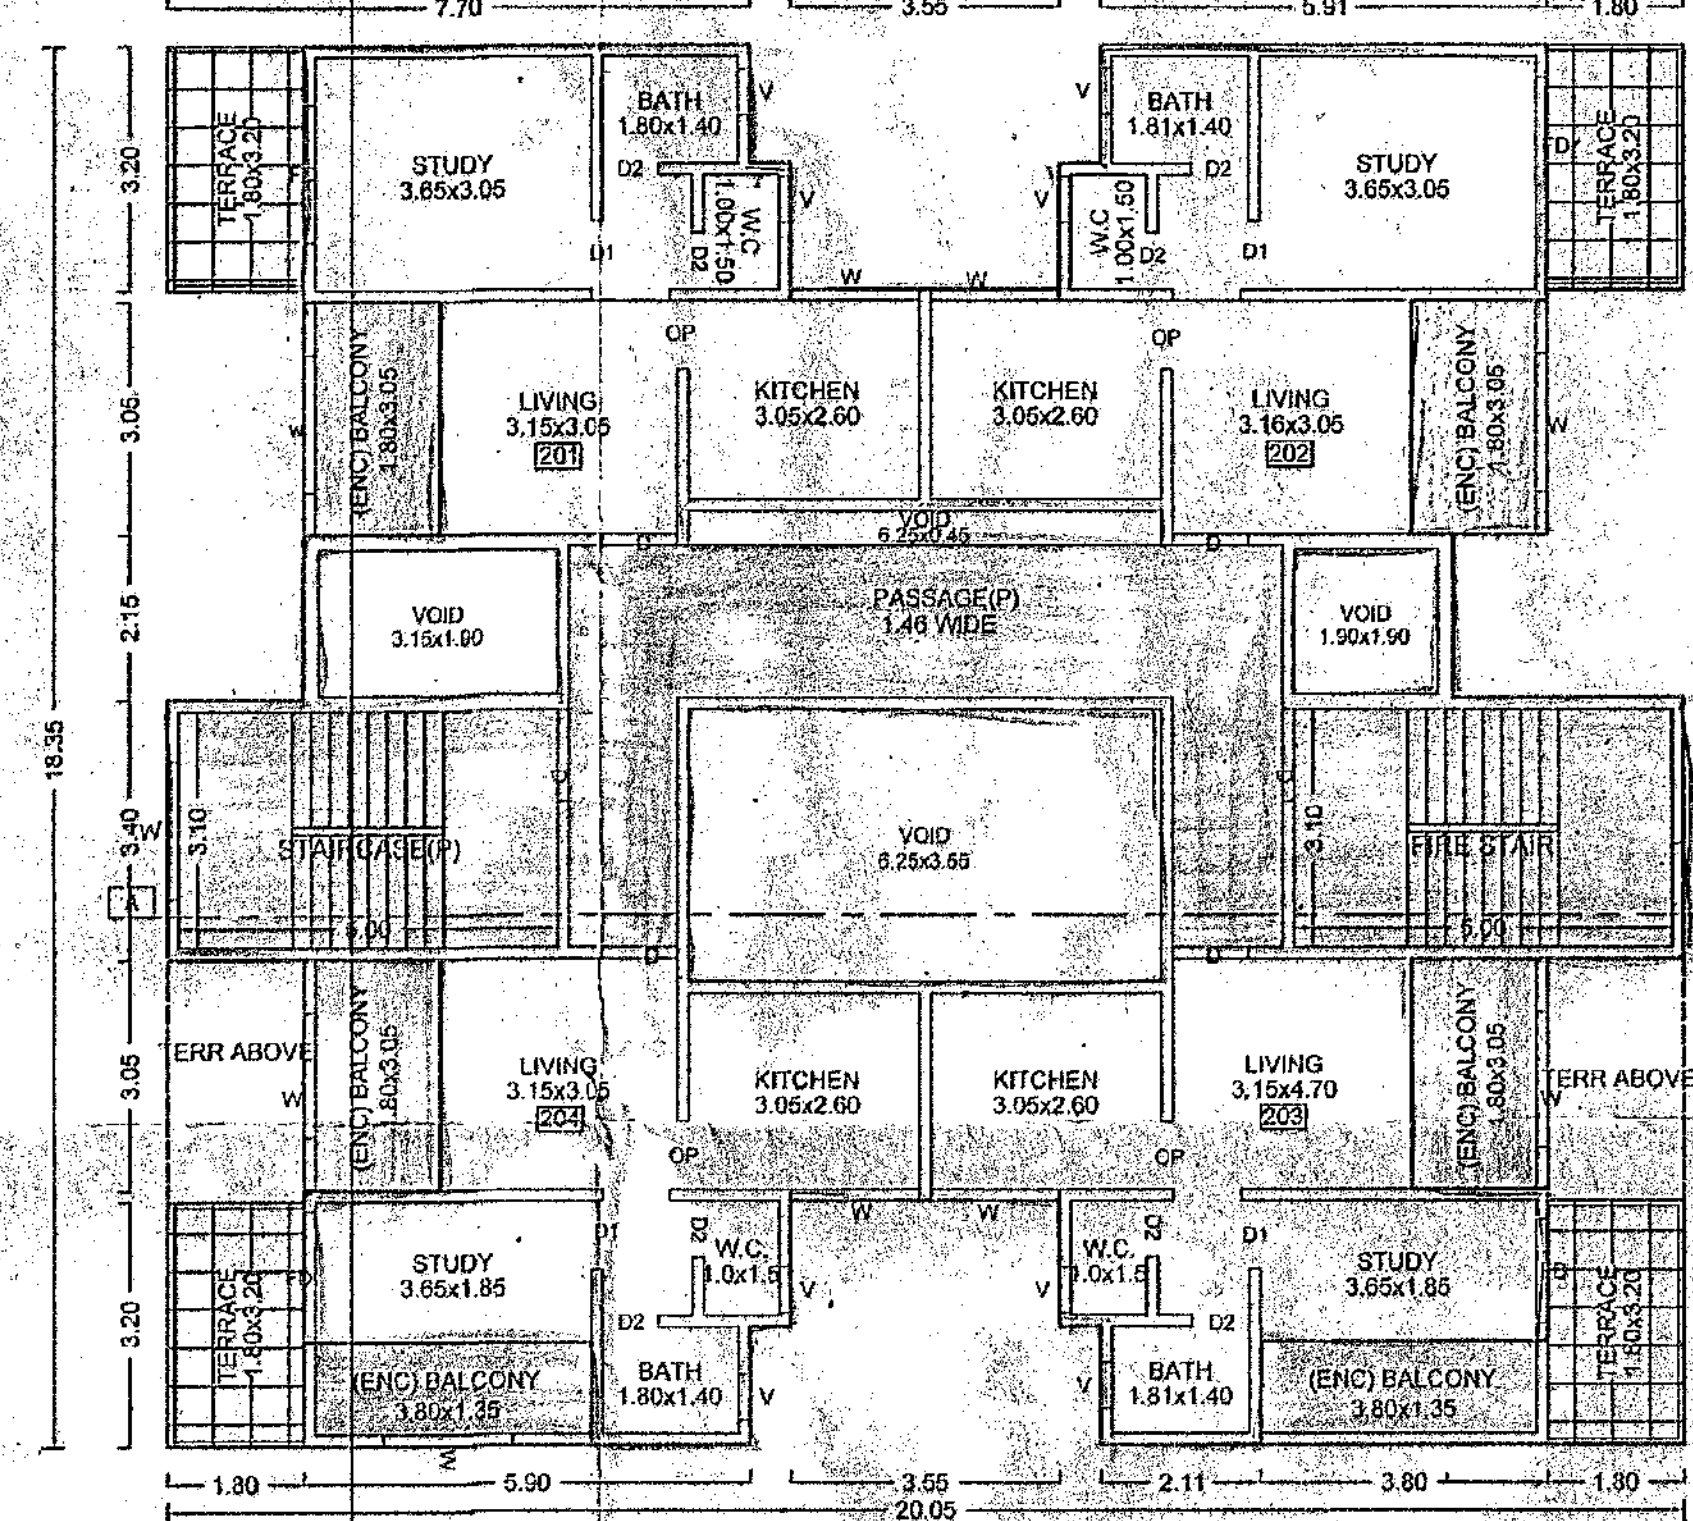


SECOND FLOOR PLAN SCALE 1:100 (WING - C1)

SECOND FLOOR PLAN

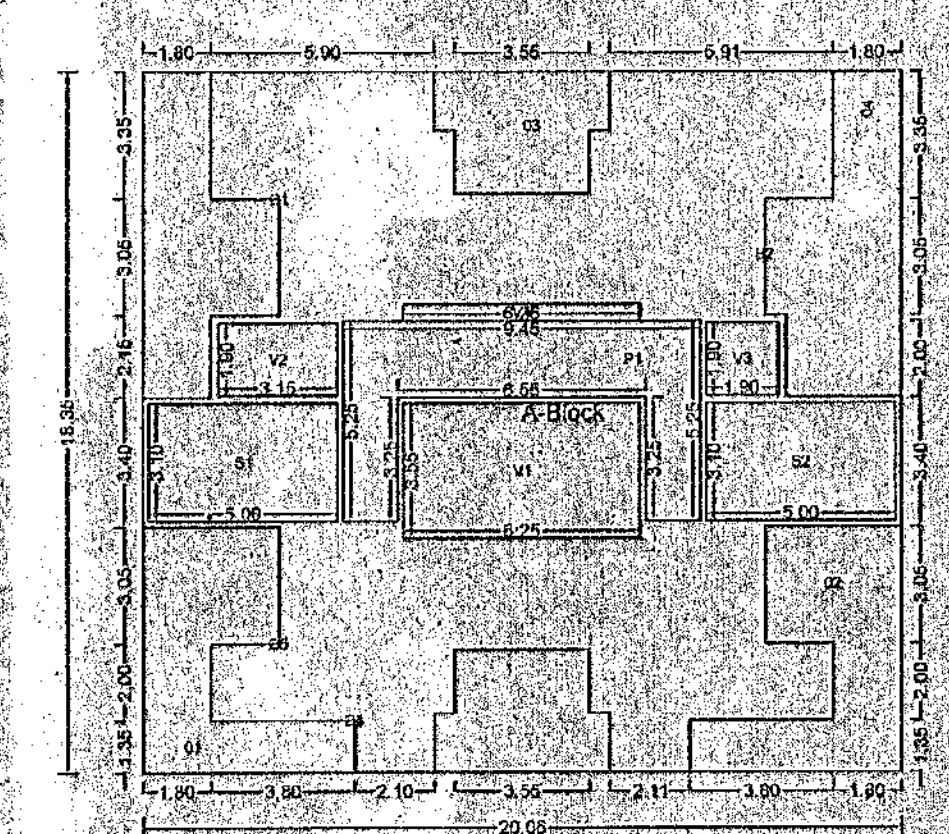


Polygon	Area
A-Block	367.94
O1	35.19
O2	22.15
O3	33.96
O4	23.67
P1	28.34
V1	22.19
V2	5.99
V3	3.61
V4	2.81
S1	15.50
S2	15.50
B1	0.00
B2	0.00
B3	0.00
B4	0.00
B5	0.00
Total	159.14


FIRST FLOOR PLAN SCALE 1:100 (WING - C1)

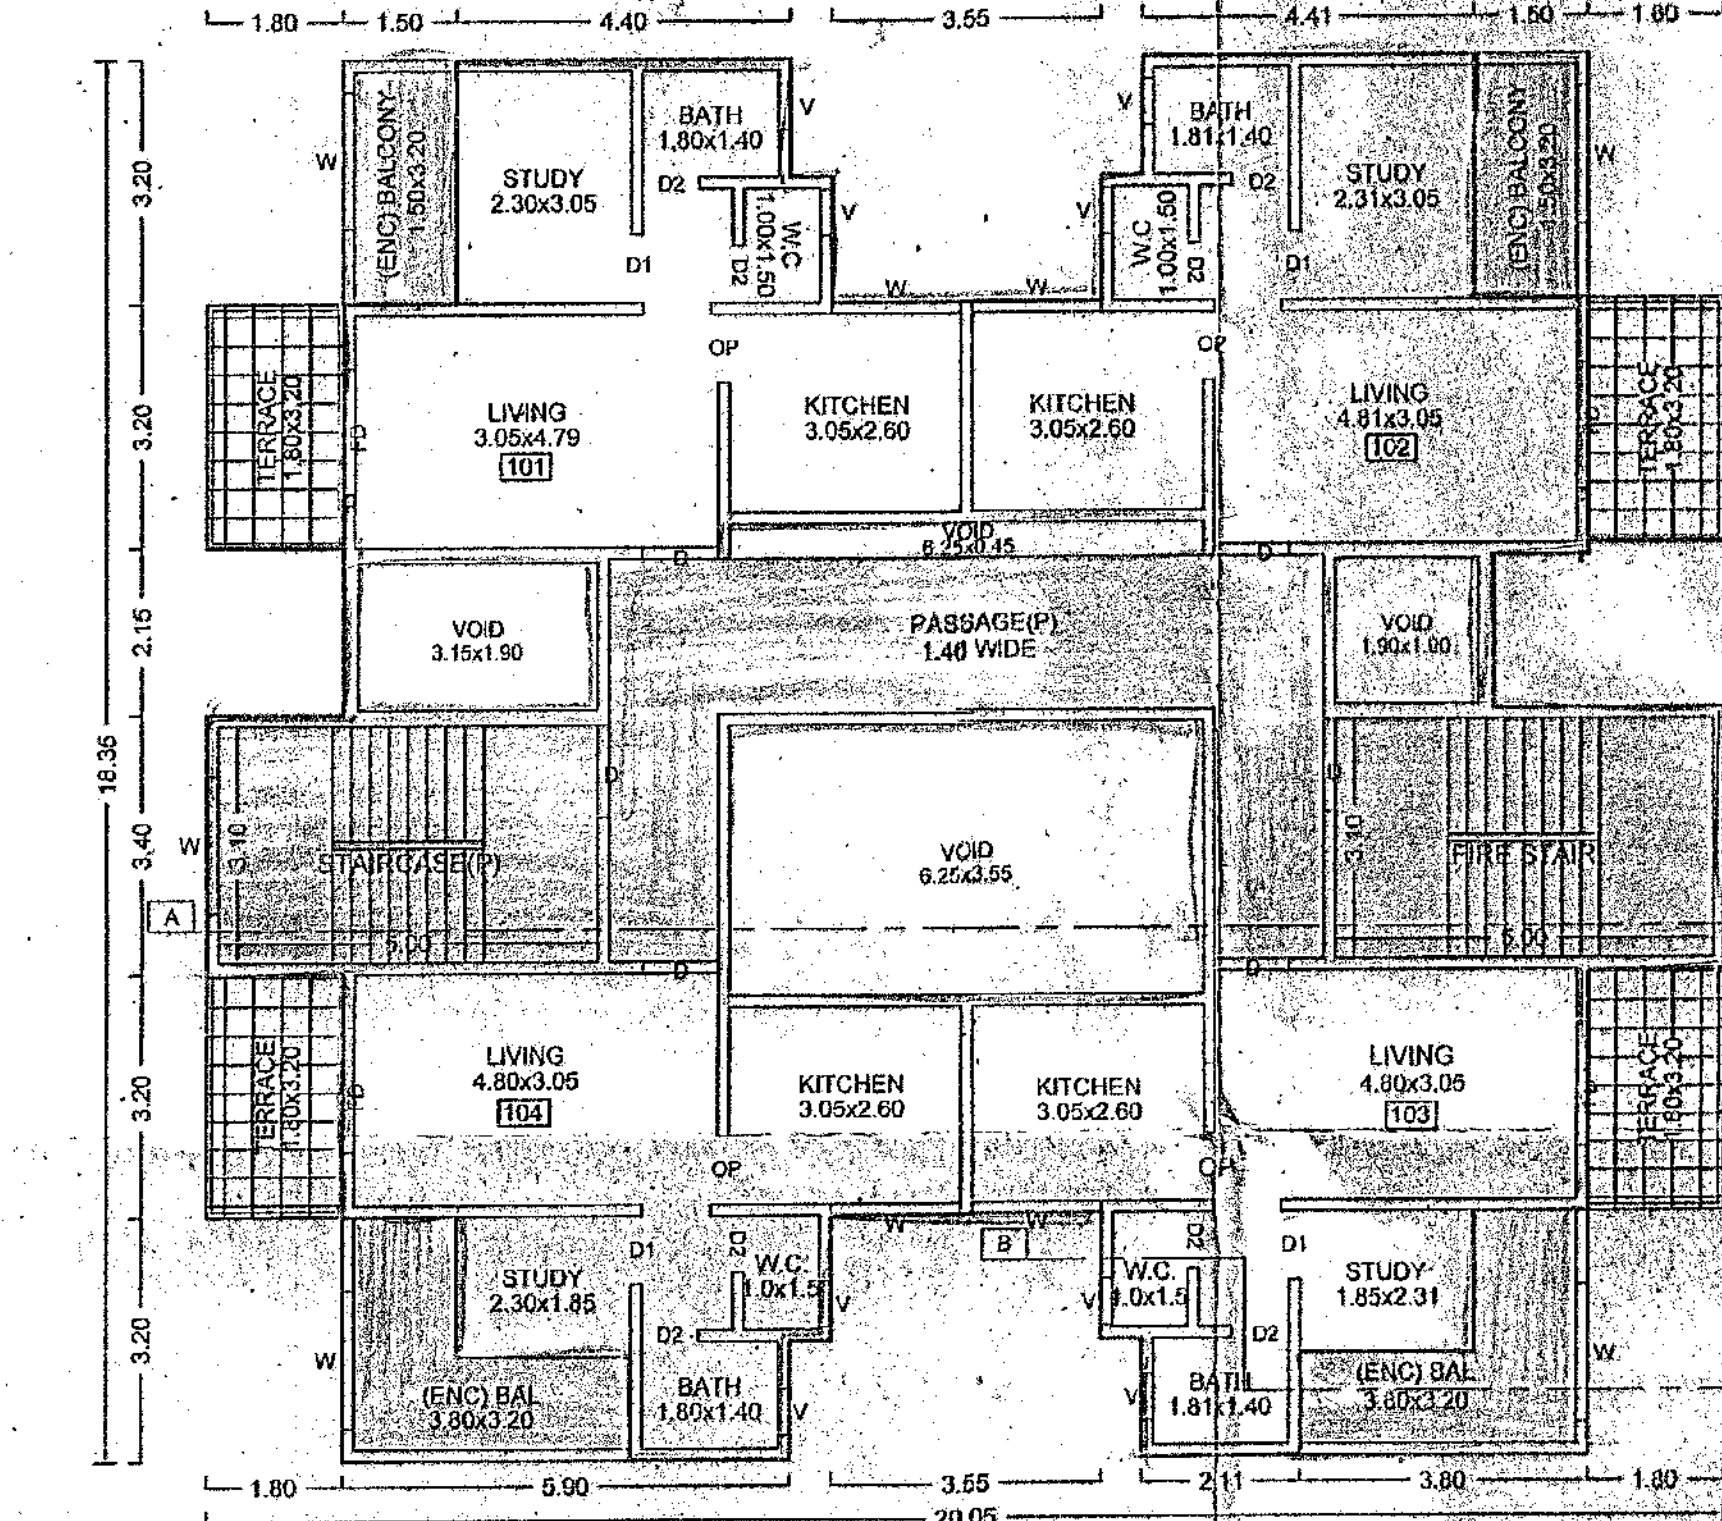


UPPER PARKING FLOOR PLAN SCALE 1:100 (WING - C1)

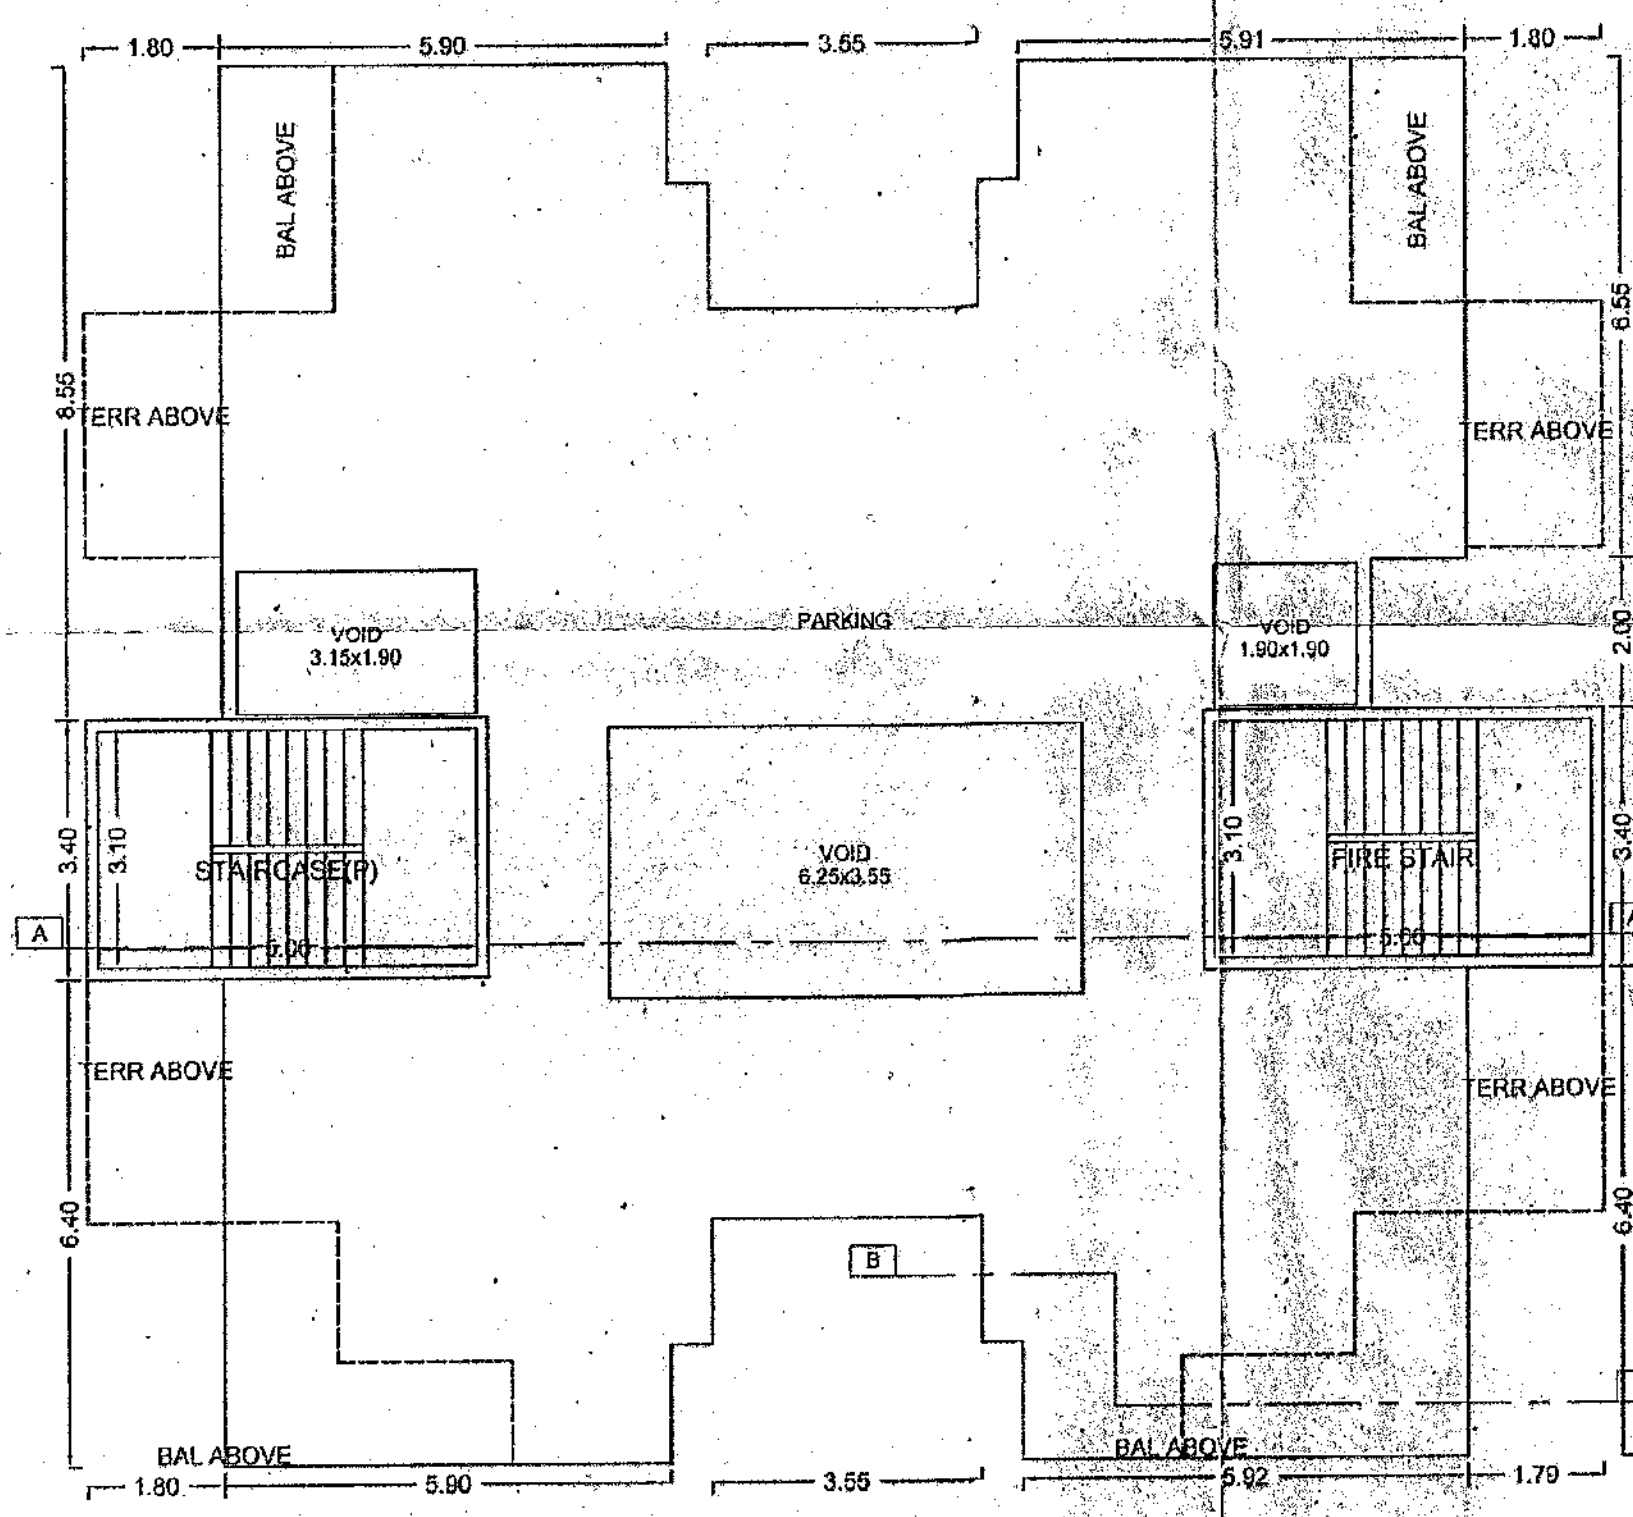

LOWER PARKING FLOOR PLAN SCALE 1:100 (WING - C1)

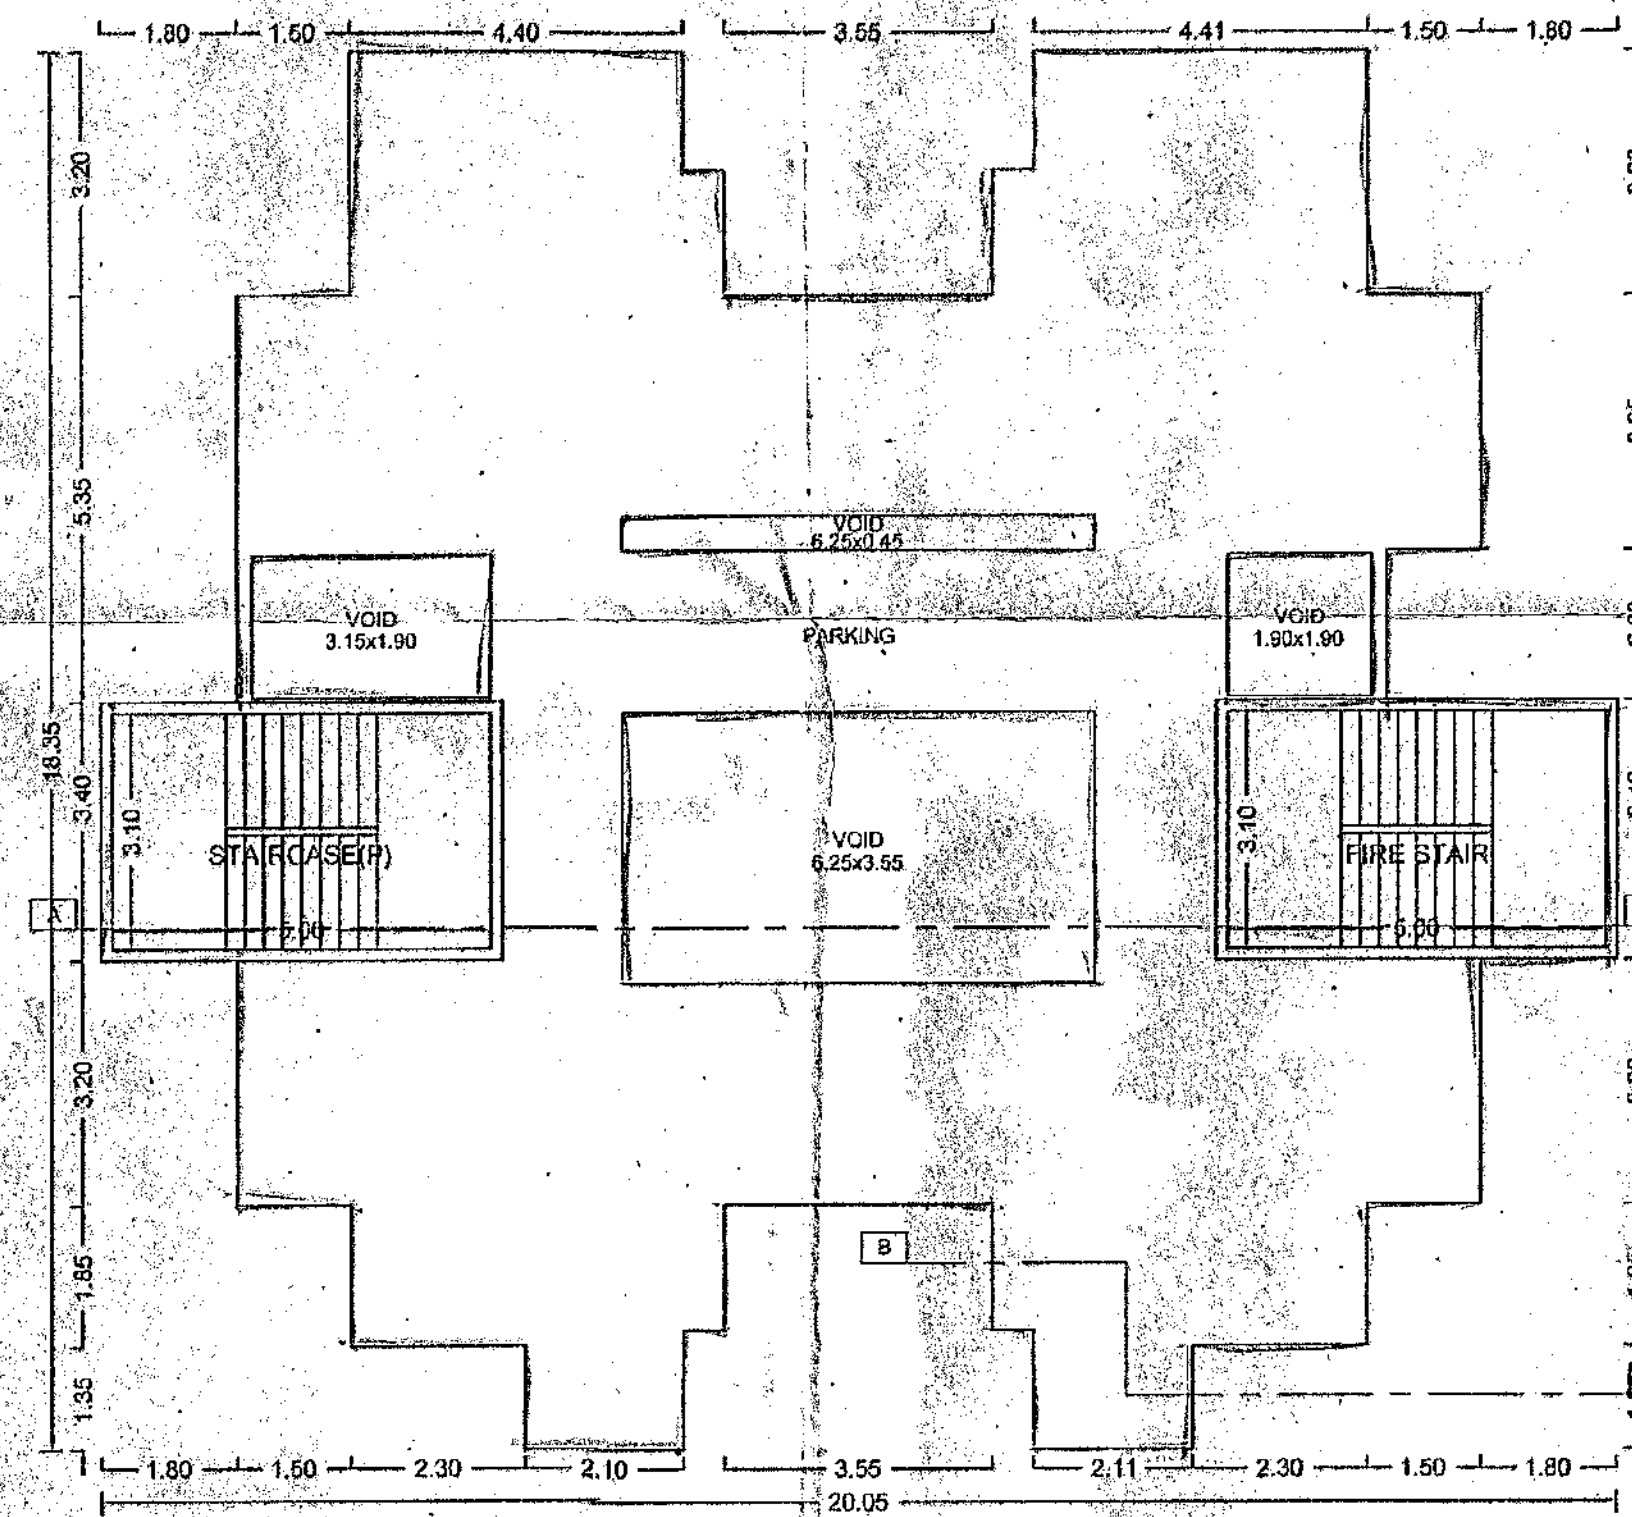

TERRACE FLOOR PLAN SCALE 1:100 (WING - C1)

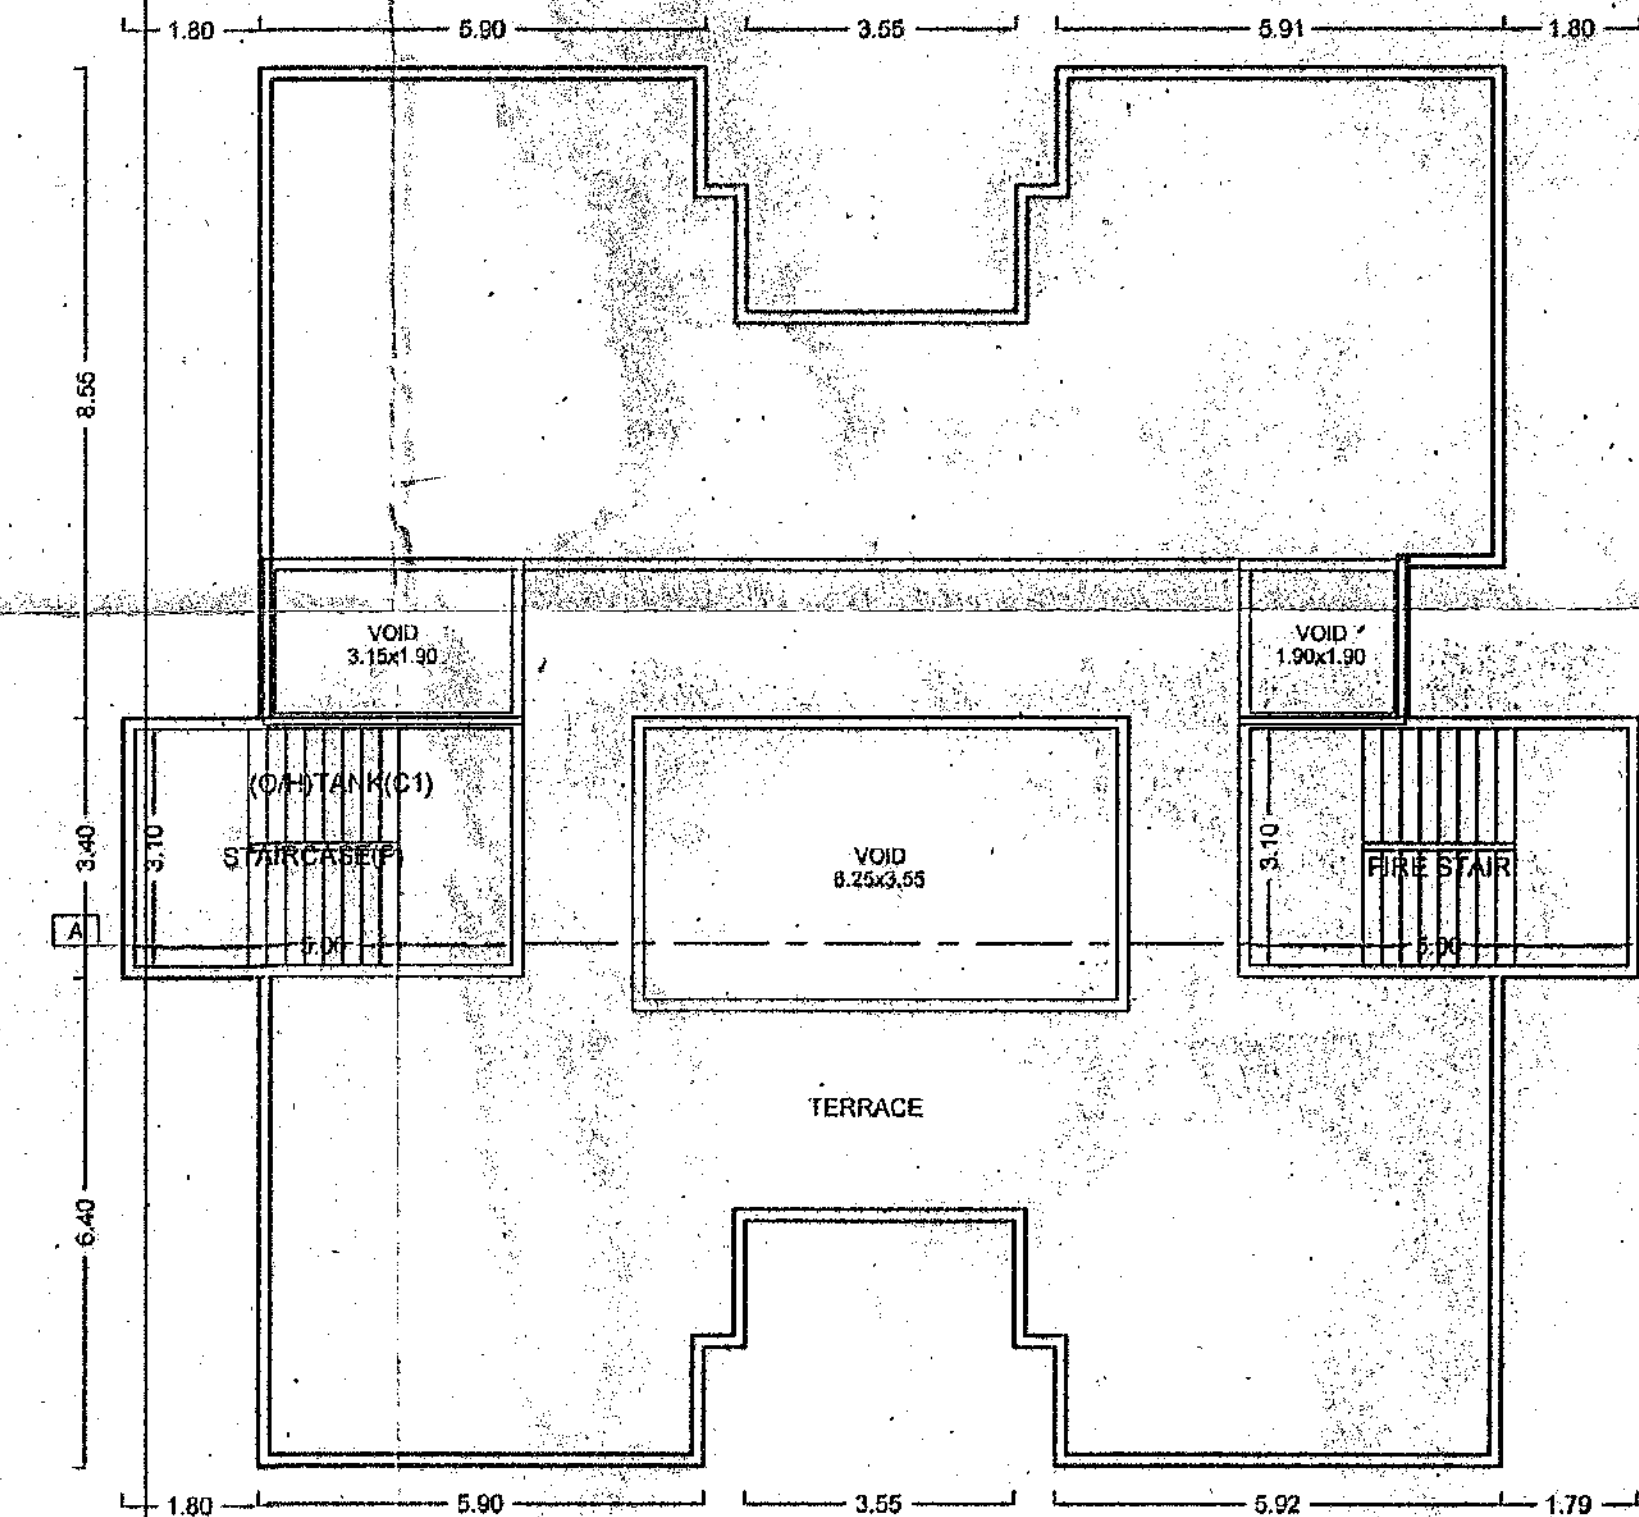

PROJECT :
REVISED LAYOUT OF BUILDINGS AT
S.NOS.49/1+2B,40-B,39-D,39/1 A 3 TO 5,39/1-
A1,39-B,39-C,93 AT DAPODI, PUNE.

OWNER'S NAME, ADDRESS & SIGN.
THIS MUNICIPAL DRAWING IS PREPARED FROM INSTRUCTION,
INFORMATION, SPECIFICATION AND LEGAL DOCUMENTS GIVEN BY THE
OWNER/P.O.A. HOLDER TO THE ARCHITECT. I THE OWNER/P.O.A. HOLDER
HAVE READ & STUDIED THIS & ALL DRAWINGS ALONG WITH THIS DRAWING
FOR SUBMISSION & THEY ARE PER MY INSTRUCTION & INFORMATION
GIVEN BY ME. THE OWNER/P.O.A. HOLDER.
MR. ASHOK D. CHORDIA (P.A.H.)

MR. ASHOK D. CHORDIA (P.A.H.)
AMIT CRYSTAL 4TH FLOOR, S.B. ROAD, PUNE-16

ARCHITECT
AVINASH NAWATHE
ARCHITECTS

ANALYST, FLOOR MASTER, STREILING,
BEHIND MARICHAUD GALLERIA,
OFF. 5B, ROAD, C/S NO. 997,
SHIVAJINAGAR, PUNE-16
TELE: 020 2592542 / 3445

JOB NO.	PRG. NO.	SCALE	DRAWN BY	CHECKED BY
1221	R-7	1:100	Bhavsar c b	RAFAT
INWARD NO.	INWARD DATE	DATE	SHEET NO.	
INWD/DPD/0004/13	20-05-2016	20-05-2016	3/15	

This is a system generated drawing as per the soft copy submitted by the Architect/ License Engineer