

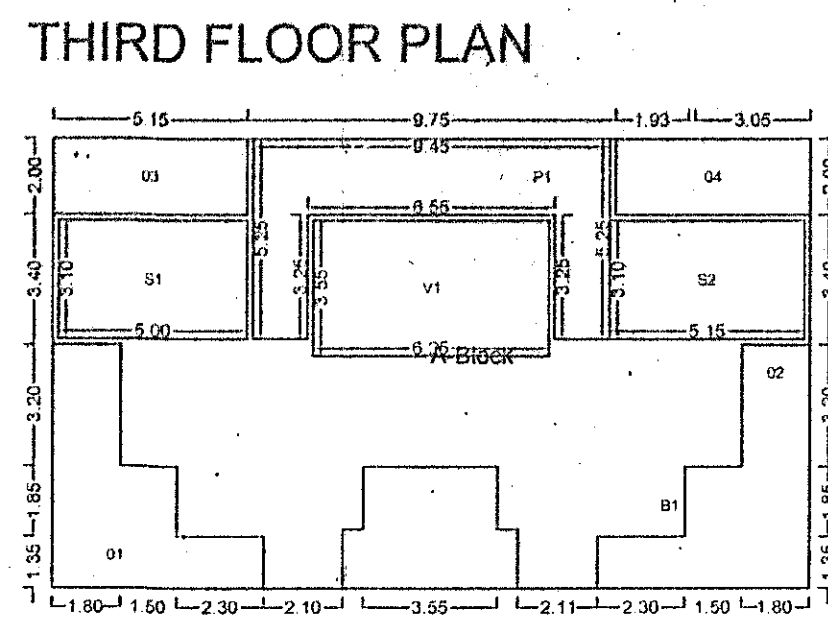
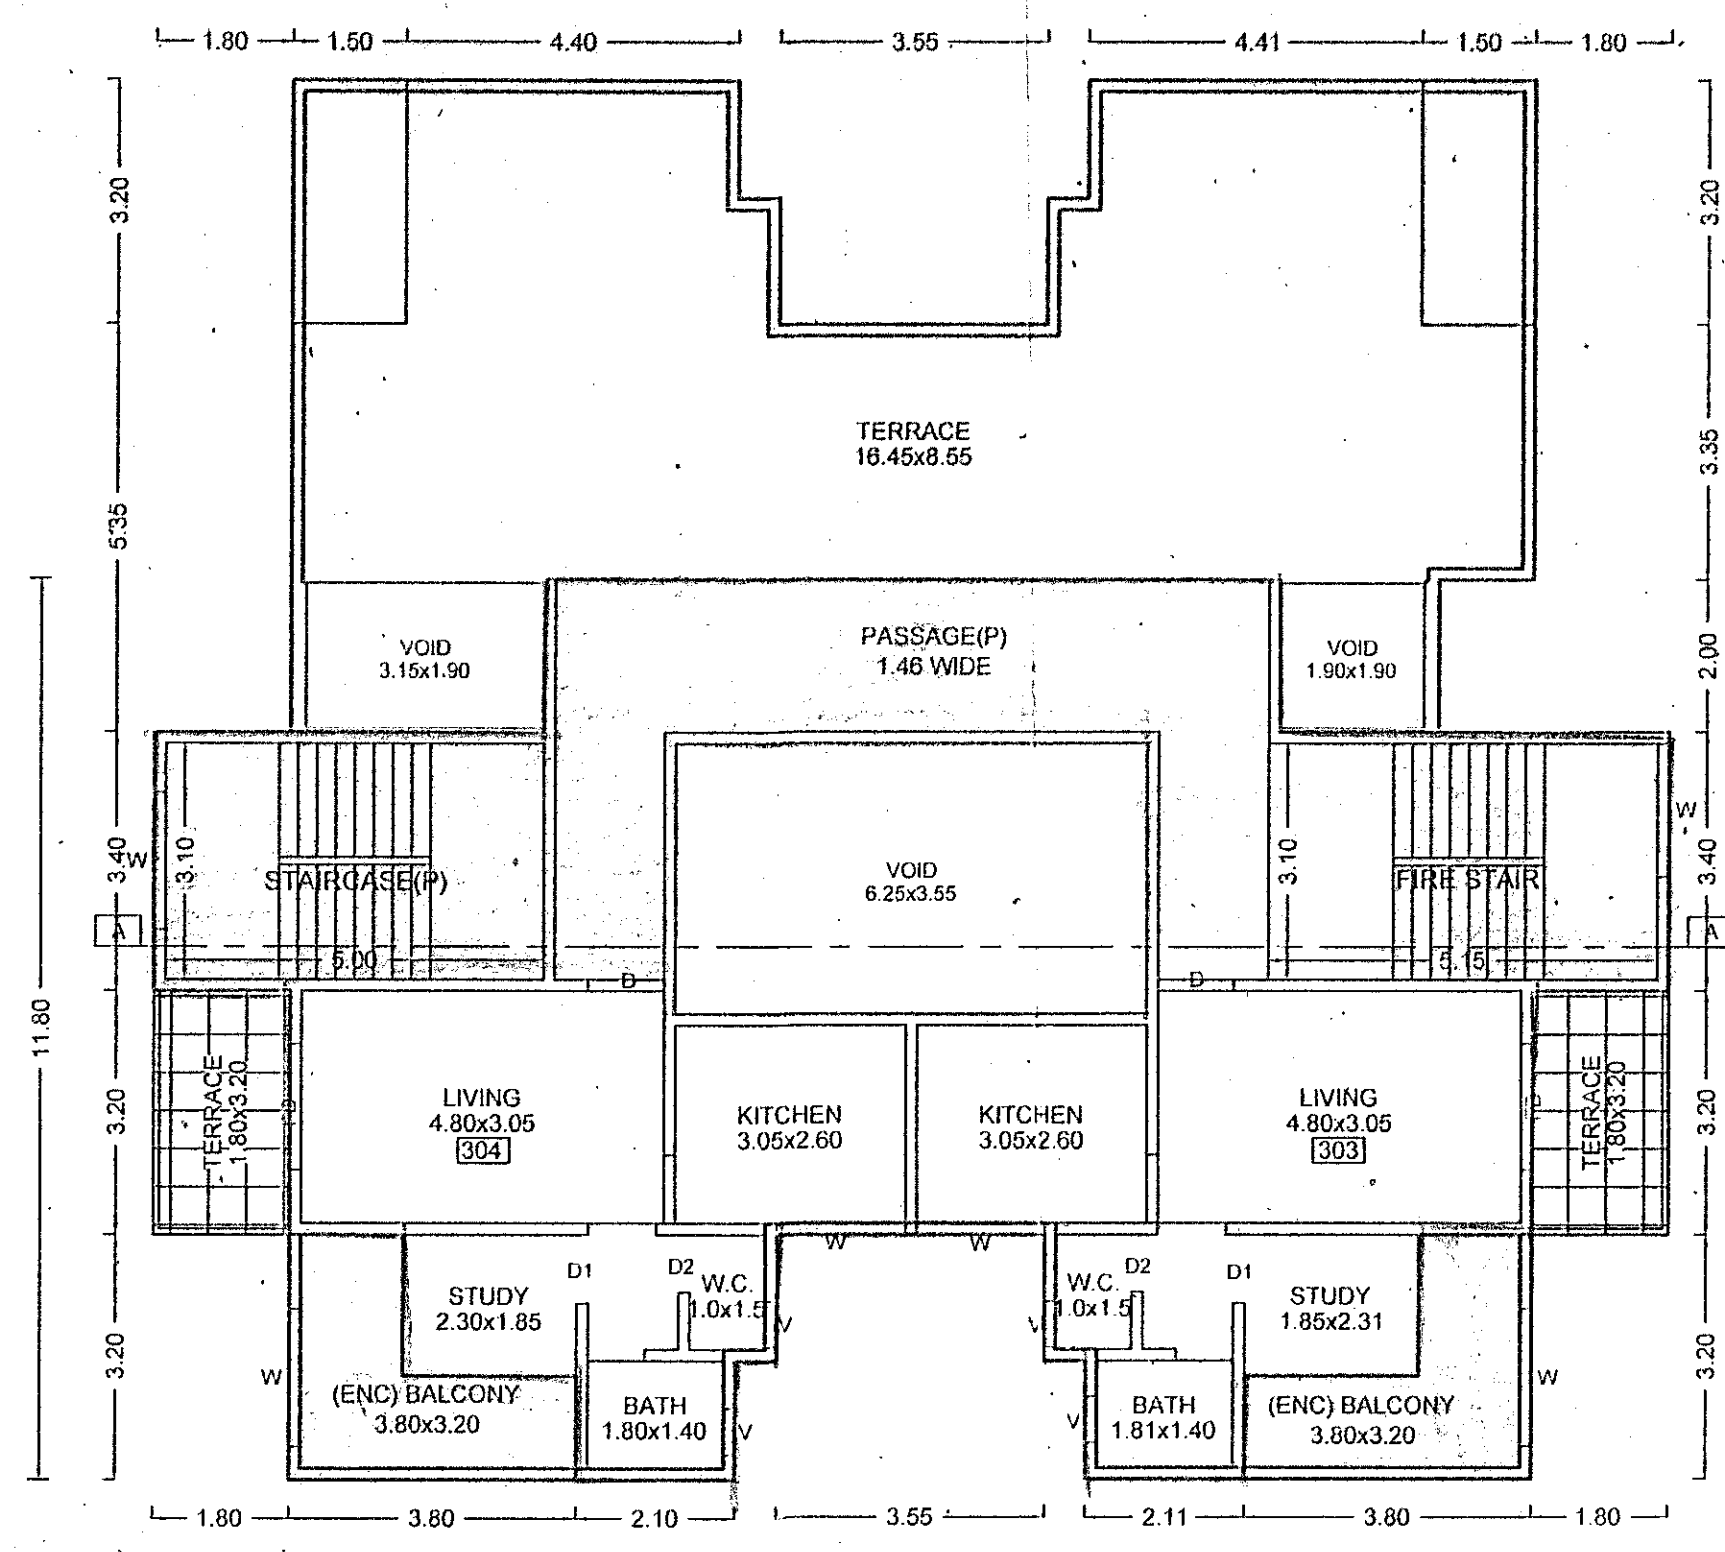
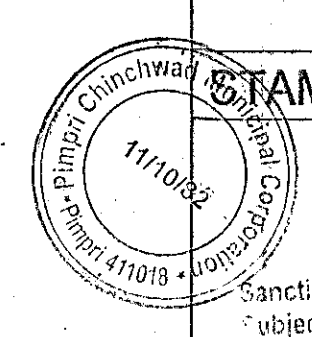
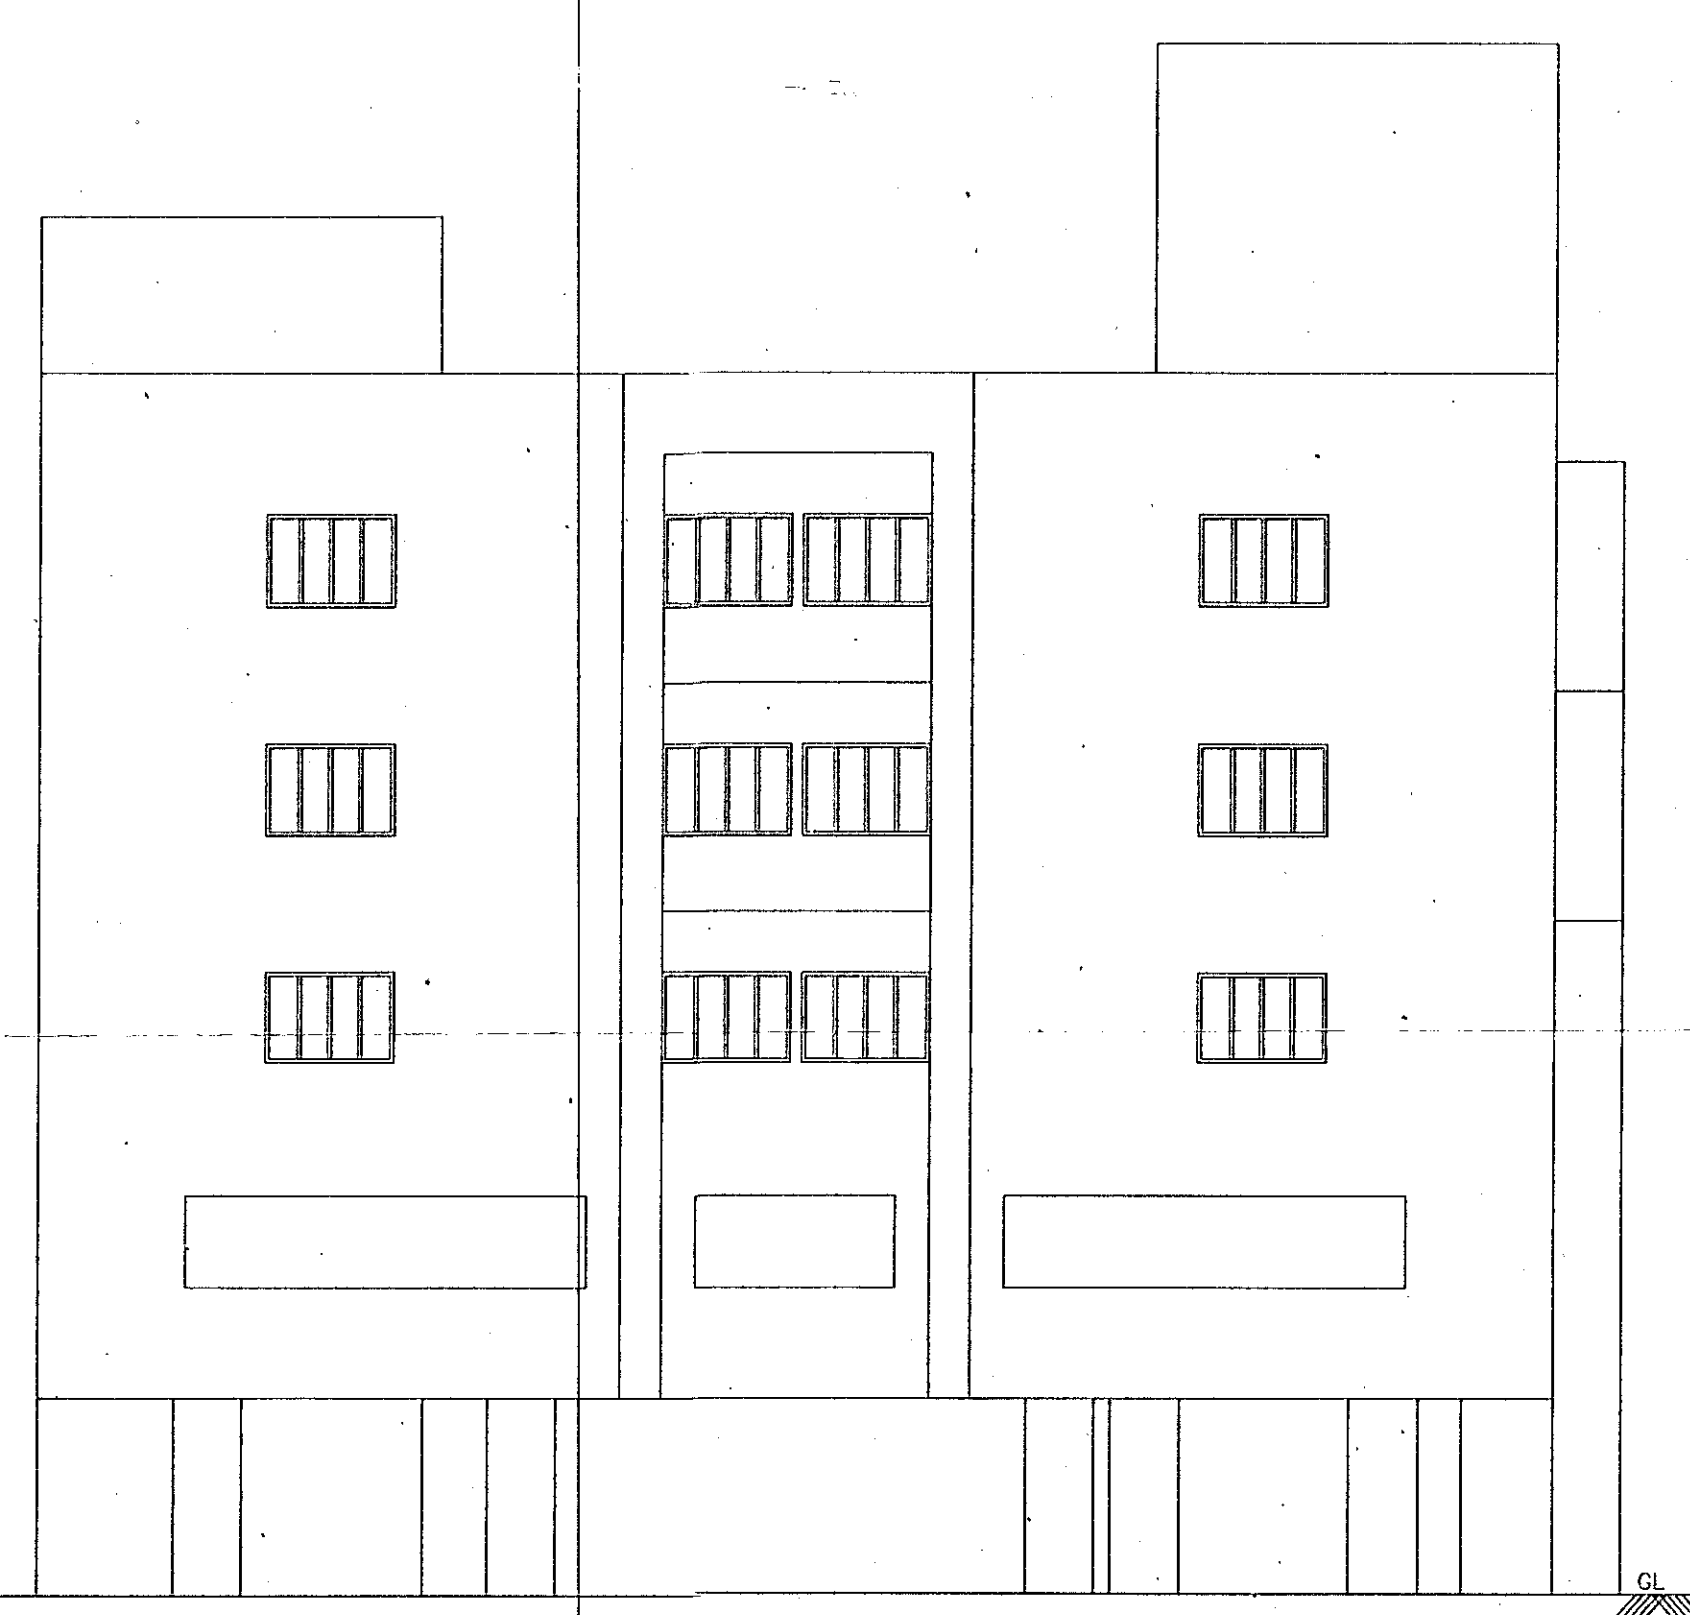


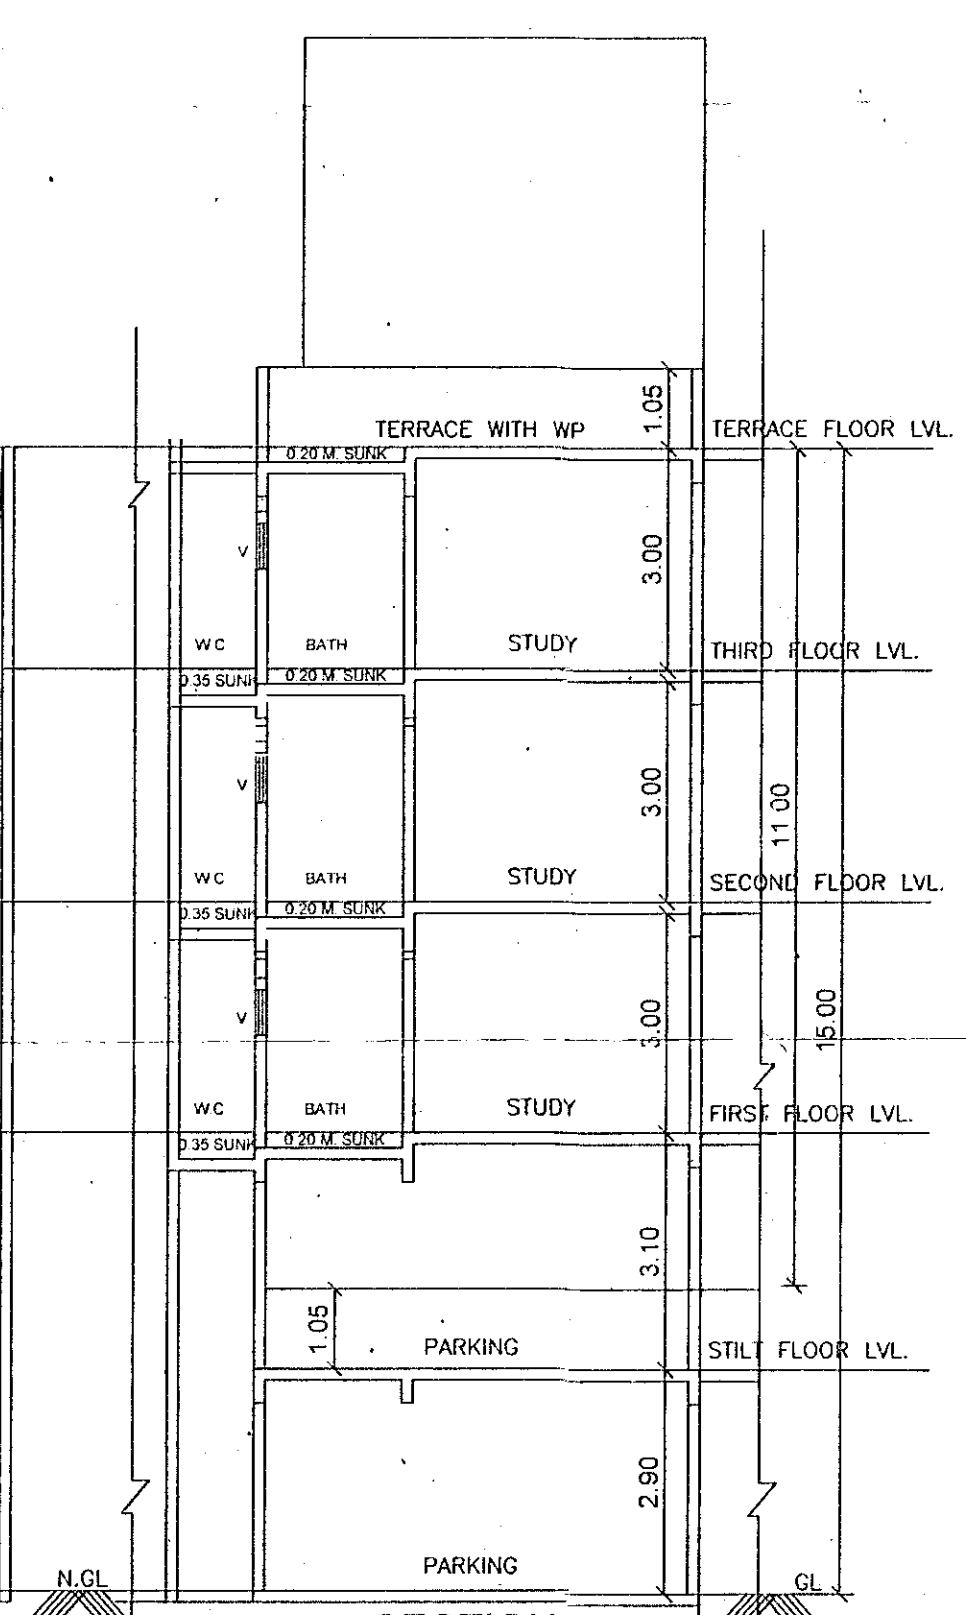

Polygon	Area
A-Block	238.61
O1	32.48
O2	19.43
O3	10.30
O4	10.30
P1	28.34
V1	22.19
S1	15.50
S2	15.97
B1	0.00
Total	92.10

THIRD FLOOR PLAN

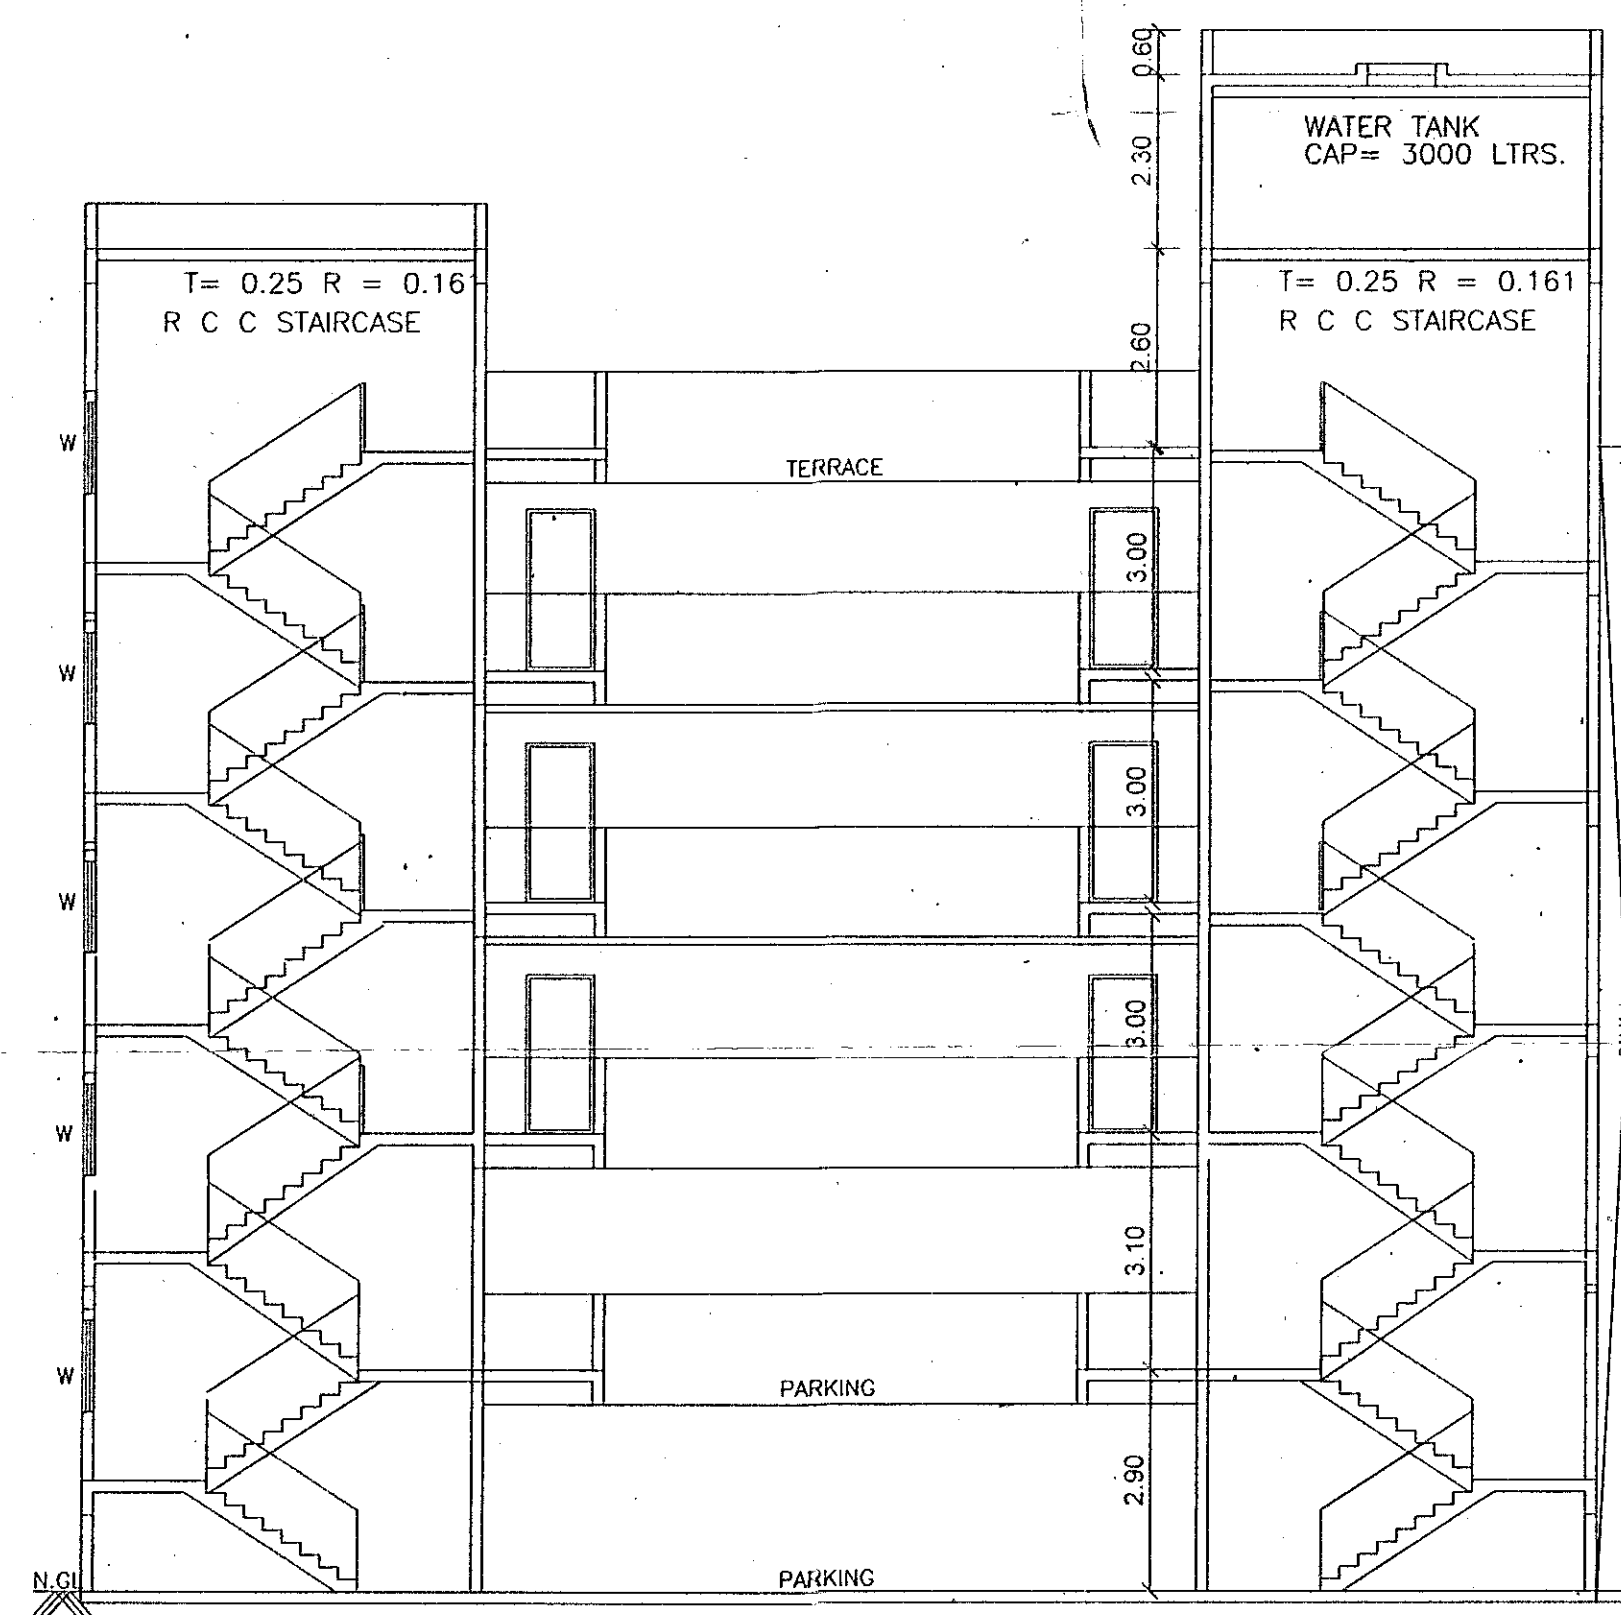

BUILDING: WING - C1

STAMP OF APPROVAL

Sanctioned No. B.P/DPD/04/2016
 Subject to conditions mentioned in the
 Office Order No.
 even dated: 04/08/2016

Pimpri
 Date: 04/08/2016

O/c. Signed by Commissioner

Commissioner
 Pimpri Chinchwad Municipal Corporation
 Pimpri, Pune 411 018

PROJECT :					
REVISED LAYOUT OF BUILDINGS AT S.NOS:49/1+2B,40-B ,39-D,39/1 A 3 TO 5 ,39/1- A1,39-B,39-C ,93 AT DAPODI , PUNE.					
OWNER'S NAME, ADD & SIGN.					
THIS MUNICIPAL DRAWING IS PREPARED FROM INSTRUCTION, INFORMATION, SPECIFICATION AND LEGAL DOCUMENTS GIVEN BY THE OWNER/P.O.A. HOLDER TO THE ARCHITECT. I THE OWNER/P.O.A. HOLDER HAVE READ & STUDIED THIS & ALL DRAWINGS ALONG WITH THIS DRAWING FOR SUBMISSION & THEY ARE PER MY INSTRUCTION & INFORMATION GIVEN BY ME THE OWNER/P.O.A. HOLDER.					
MR. ASHOK D. CHORDIA (P.A.H.)					
MR. ASHOK D. CHORDIA (P.A.H.) AMIT CRYSTAL 4TH FLOOR, S.B. ROAD, PUNE-16					
ARCHITECT AVINASH NAWATHE ARCHITECTS					
ANA, 7TH FLOOR, MANTRI STRELING, BEHIND MANTRI HAND GALLERIA, OFF SB ROAD, CTS NO. 997, SHIVAJINAGAR, PUNE-16 TELE : 020 25650542 / 3442					
N	JOB NO.	DRG. NO.	SCALE	DRAWN BY	CHECKED BY
	1221	R-7	1:100	Bhavsar c b	RAFAT
	INWARD NO.	INWD/DPD/0004/13	DATE	20-05-2016	
	KEY NO.	28	SHEET NO.	4 / 15	