




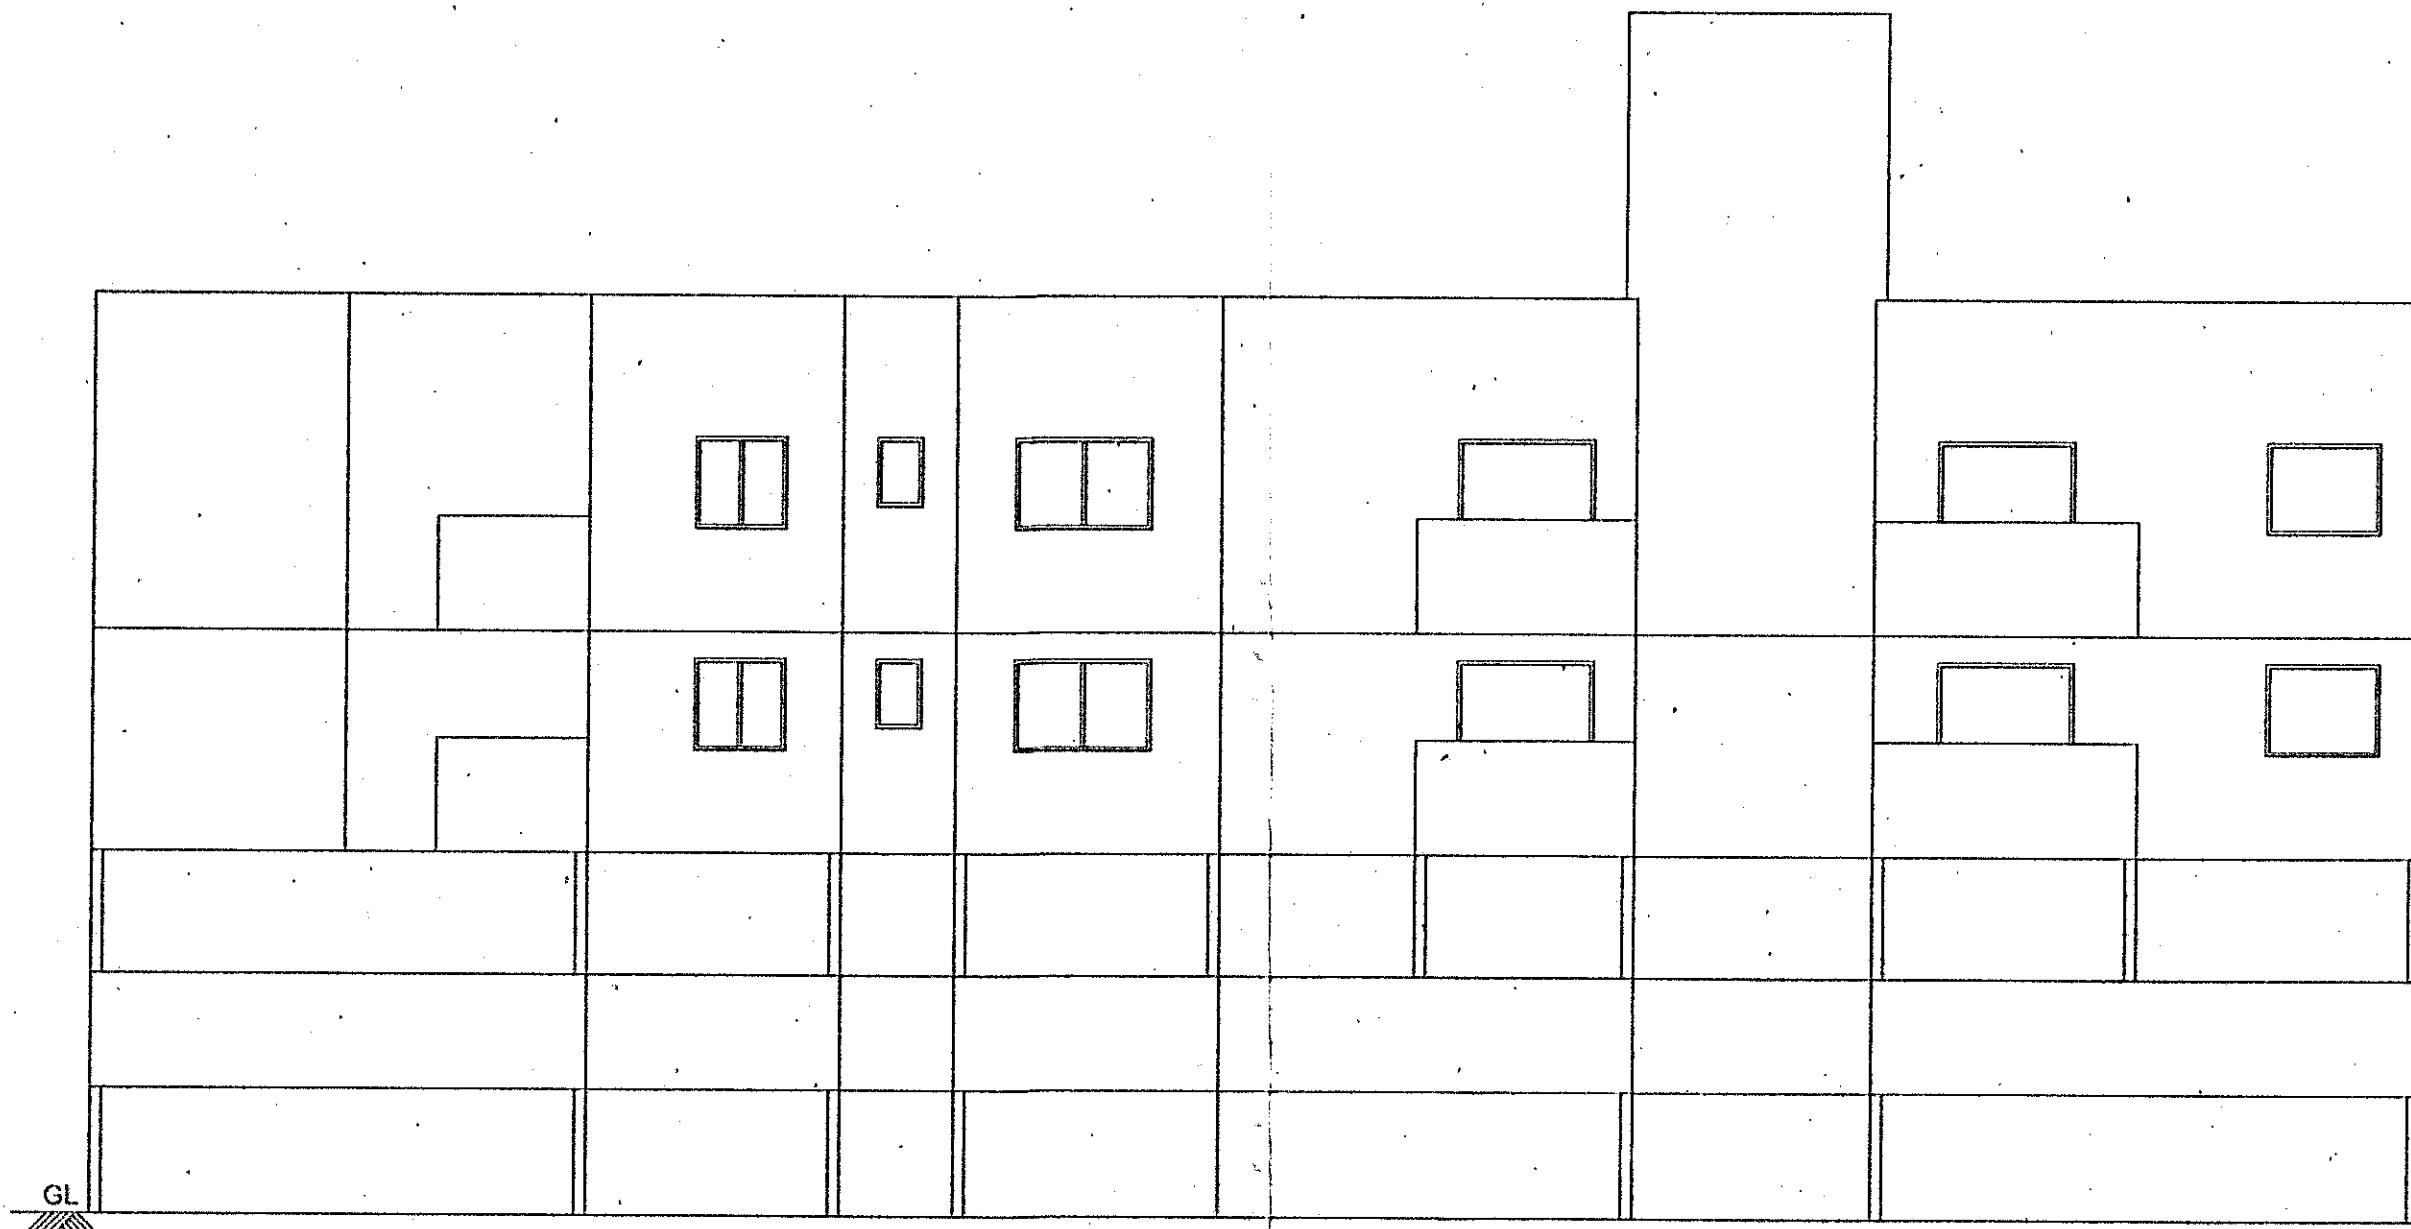


ROAD SIDE ELEVATION
SCALE 1:100 (WING - C2)

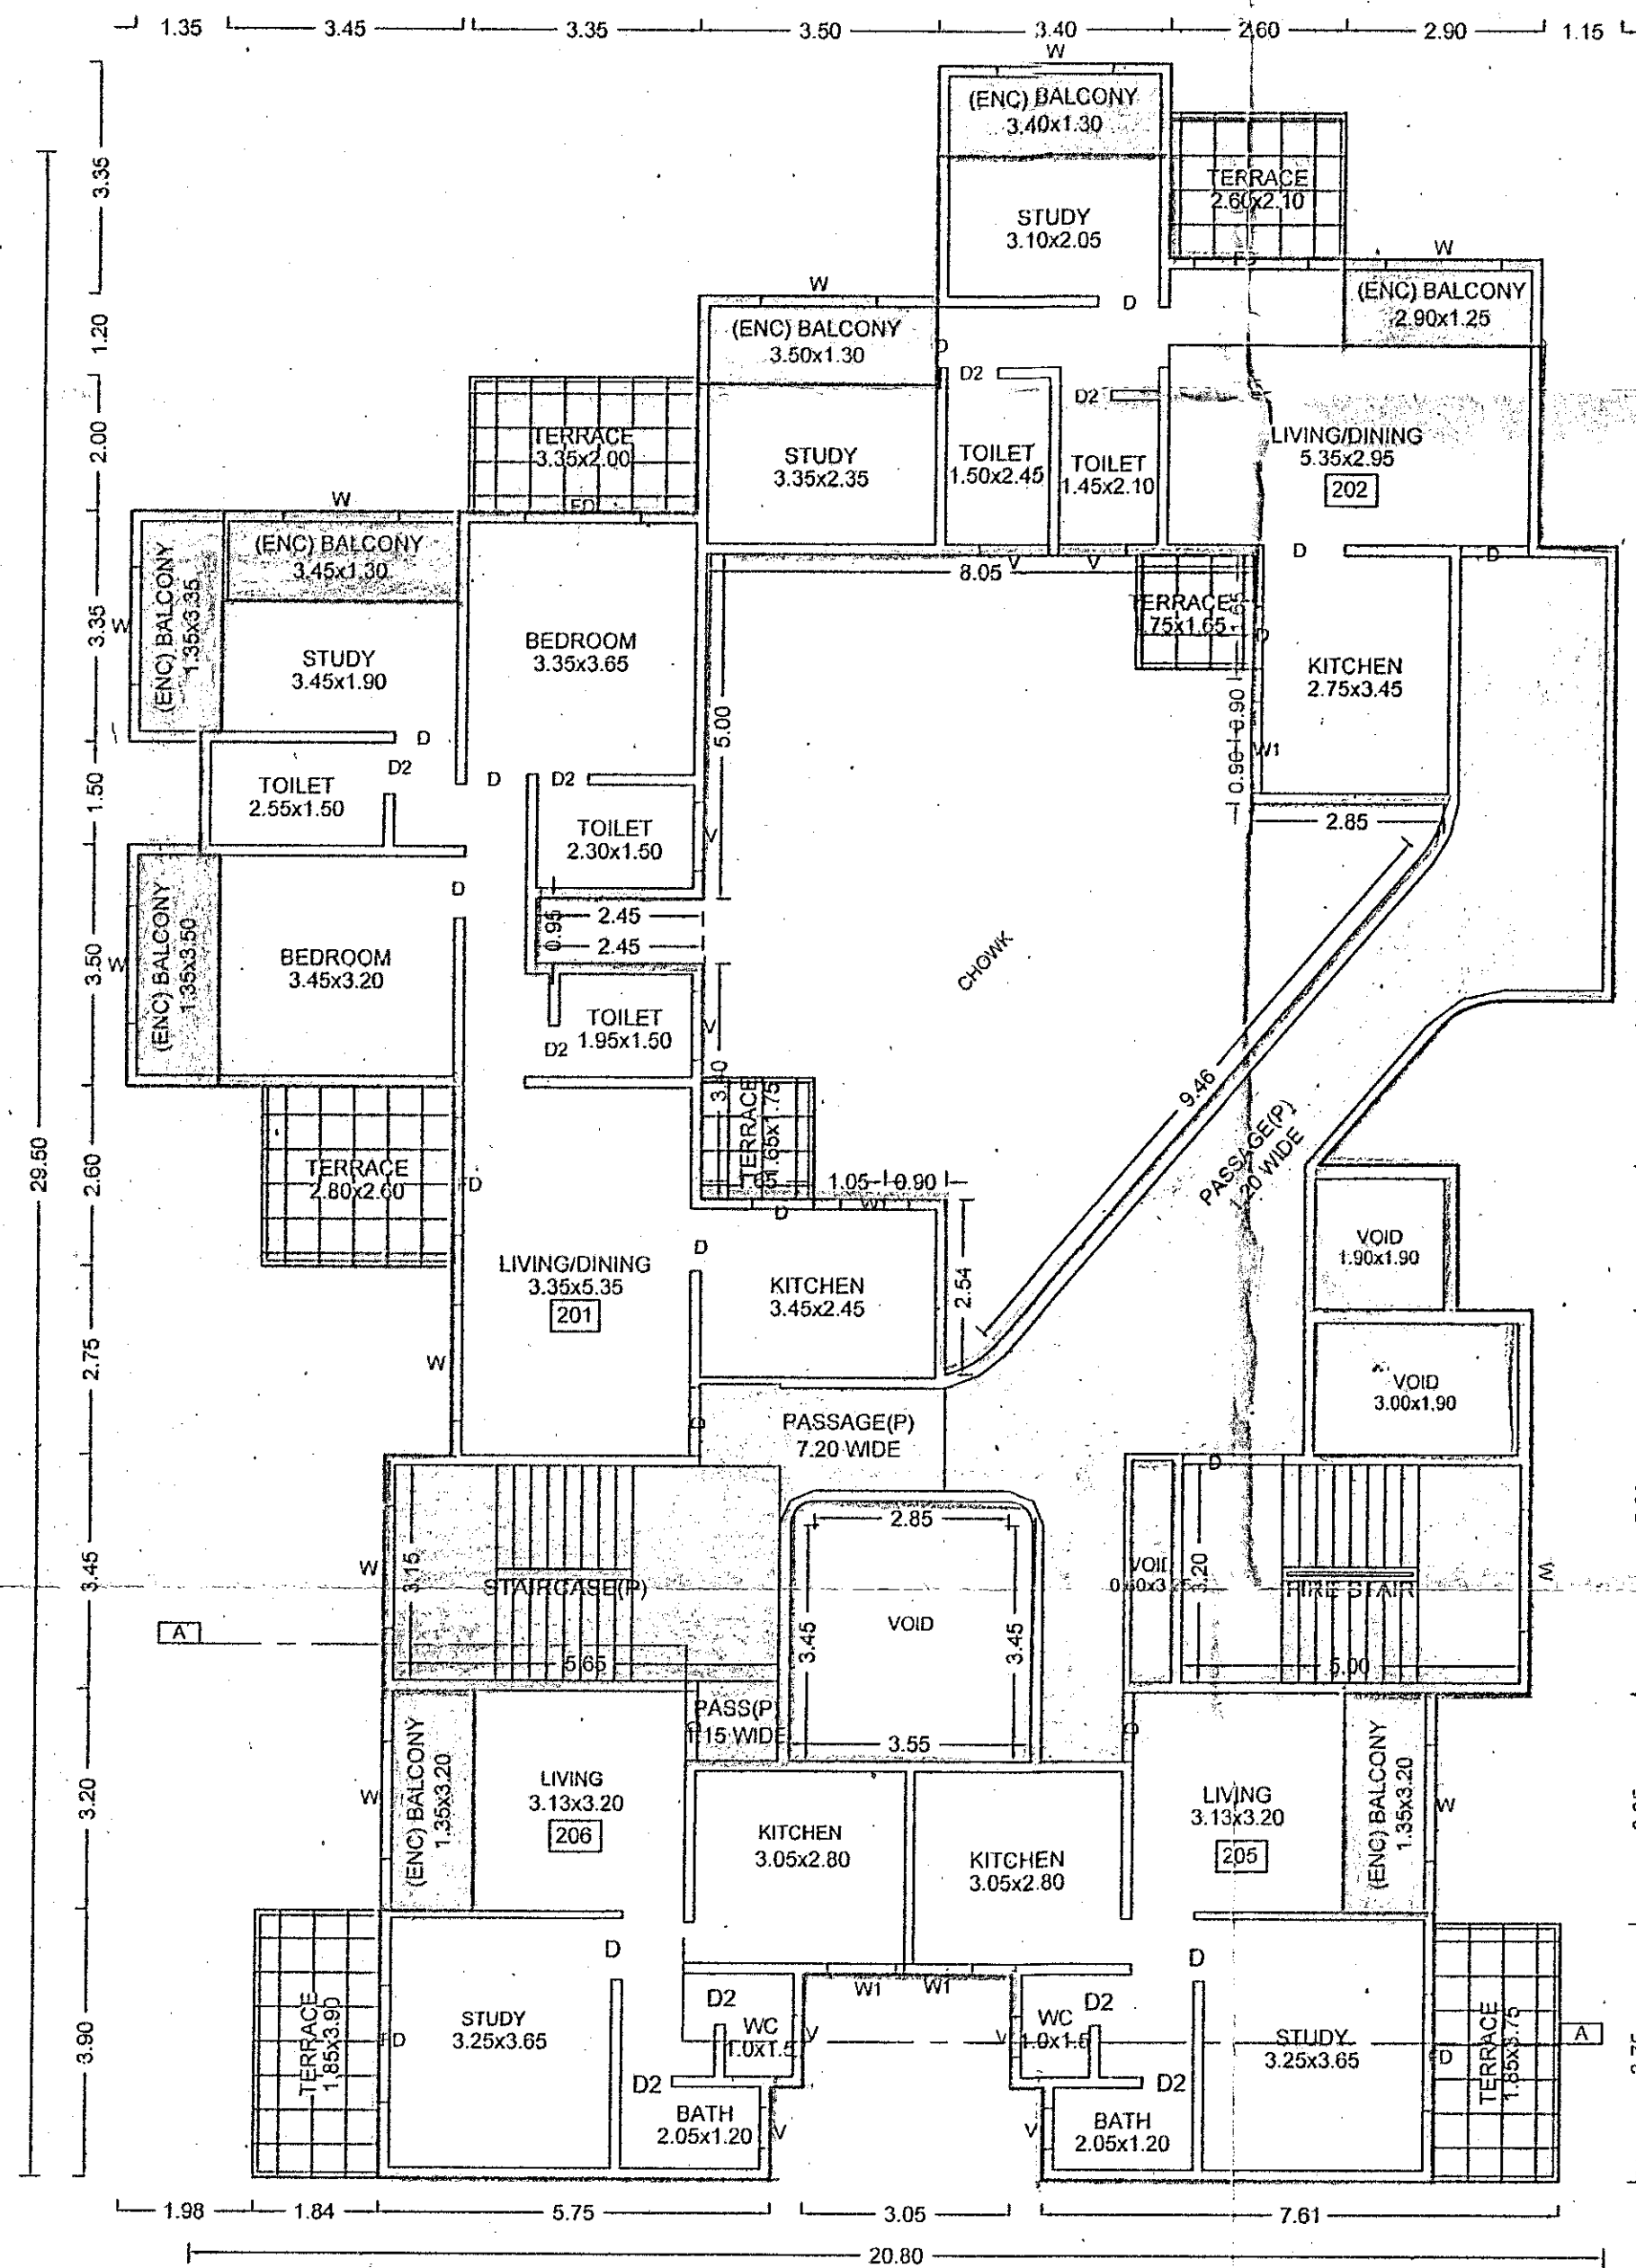


SECOND FLOOR PLAN
SCALE 1:100 (WING - C2)

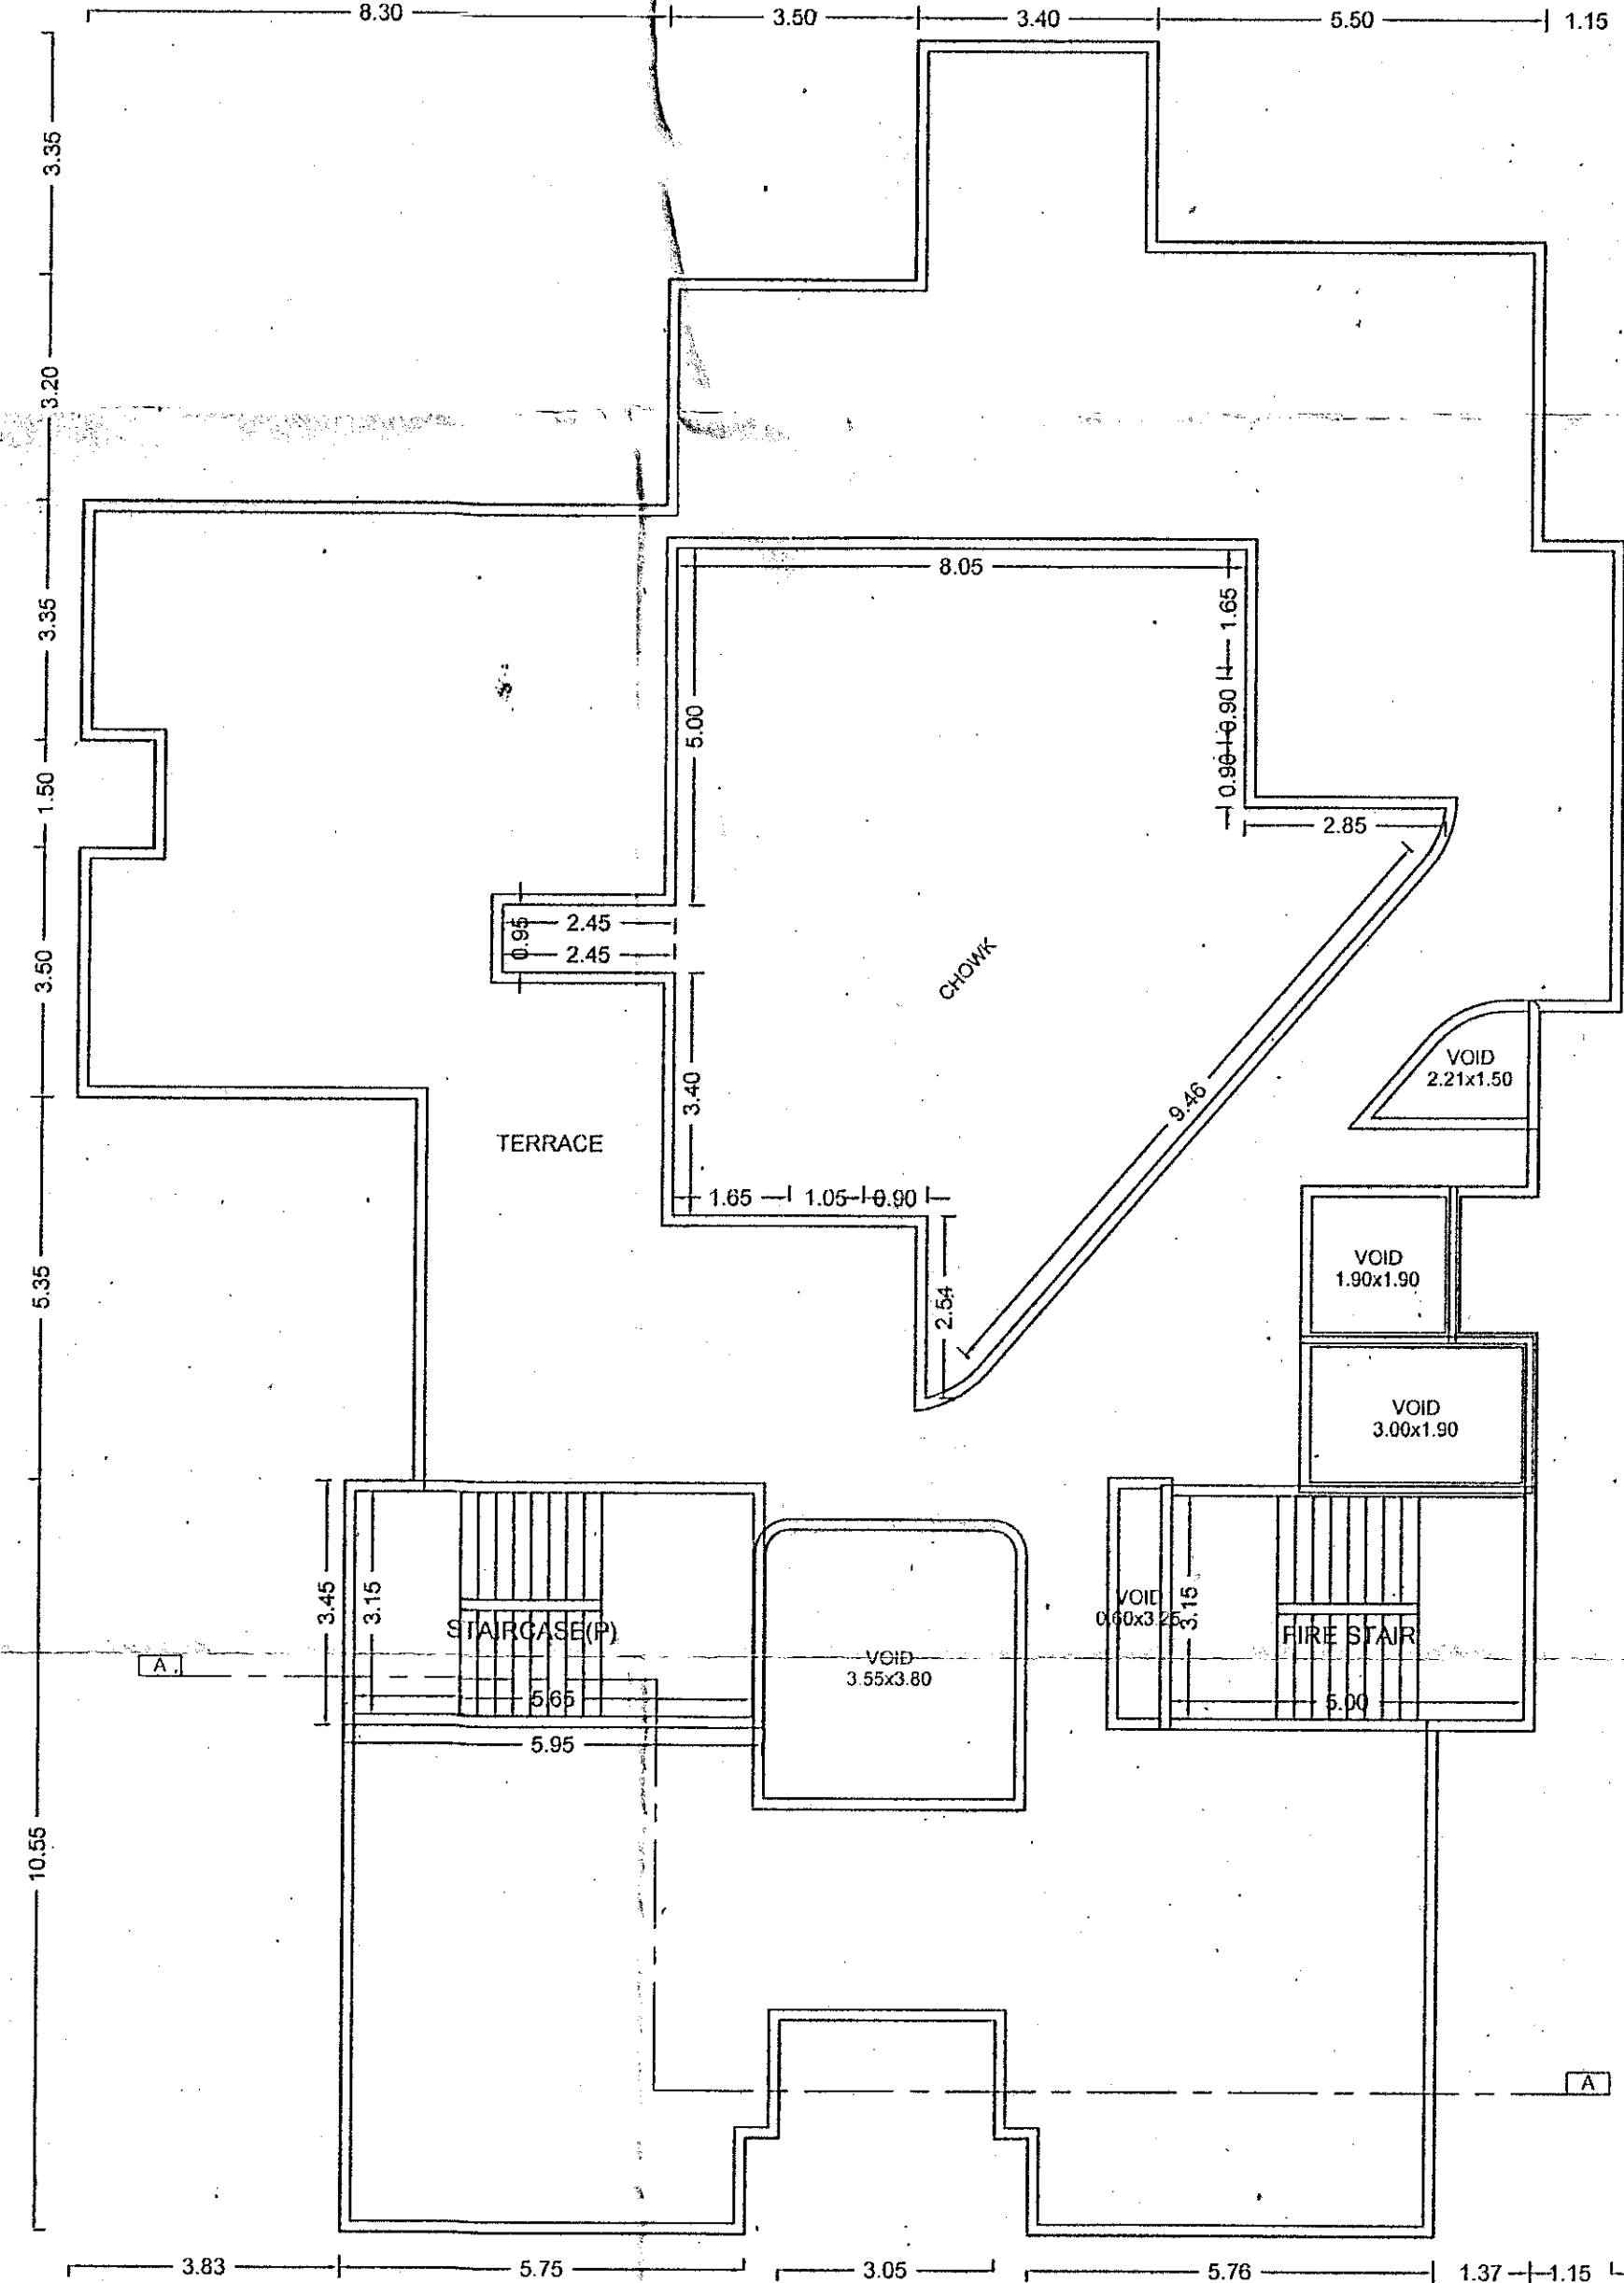


TERRACE FLOOR PLAN
SCALE 1:100 (WING - C2)

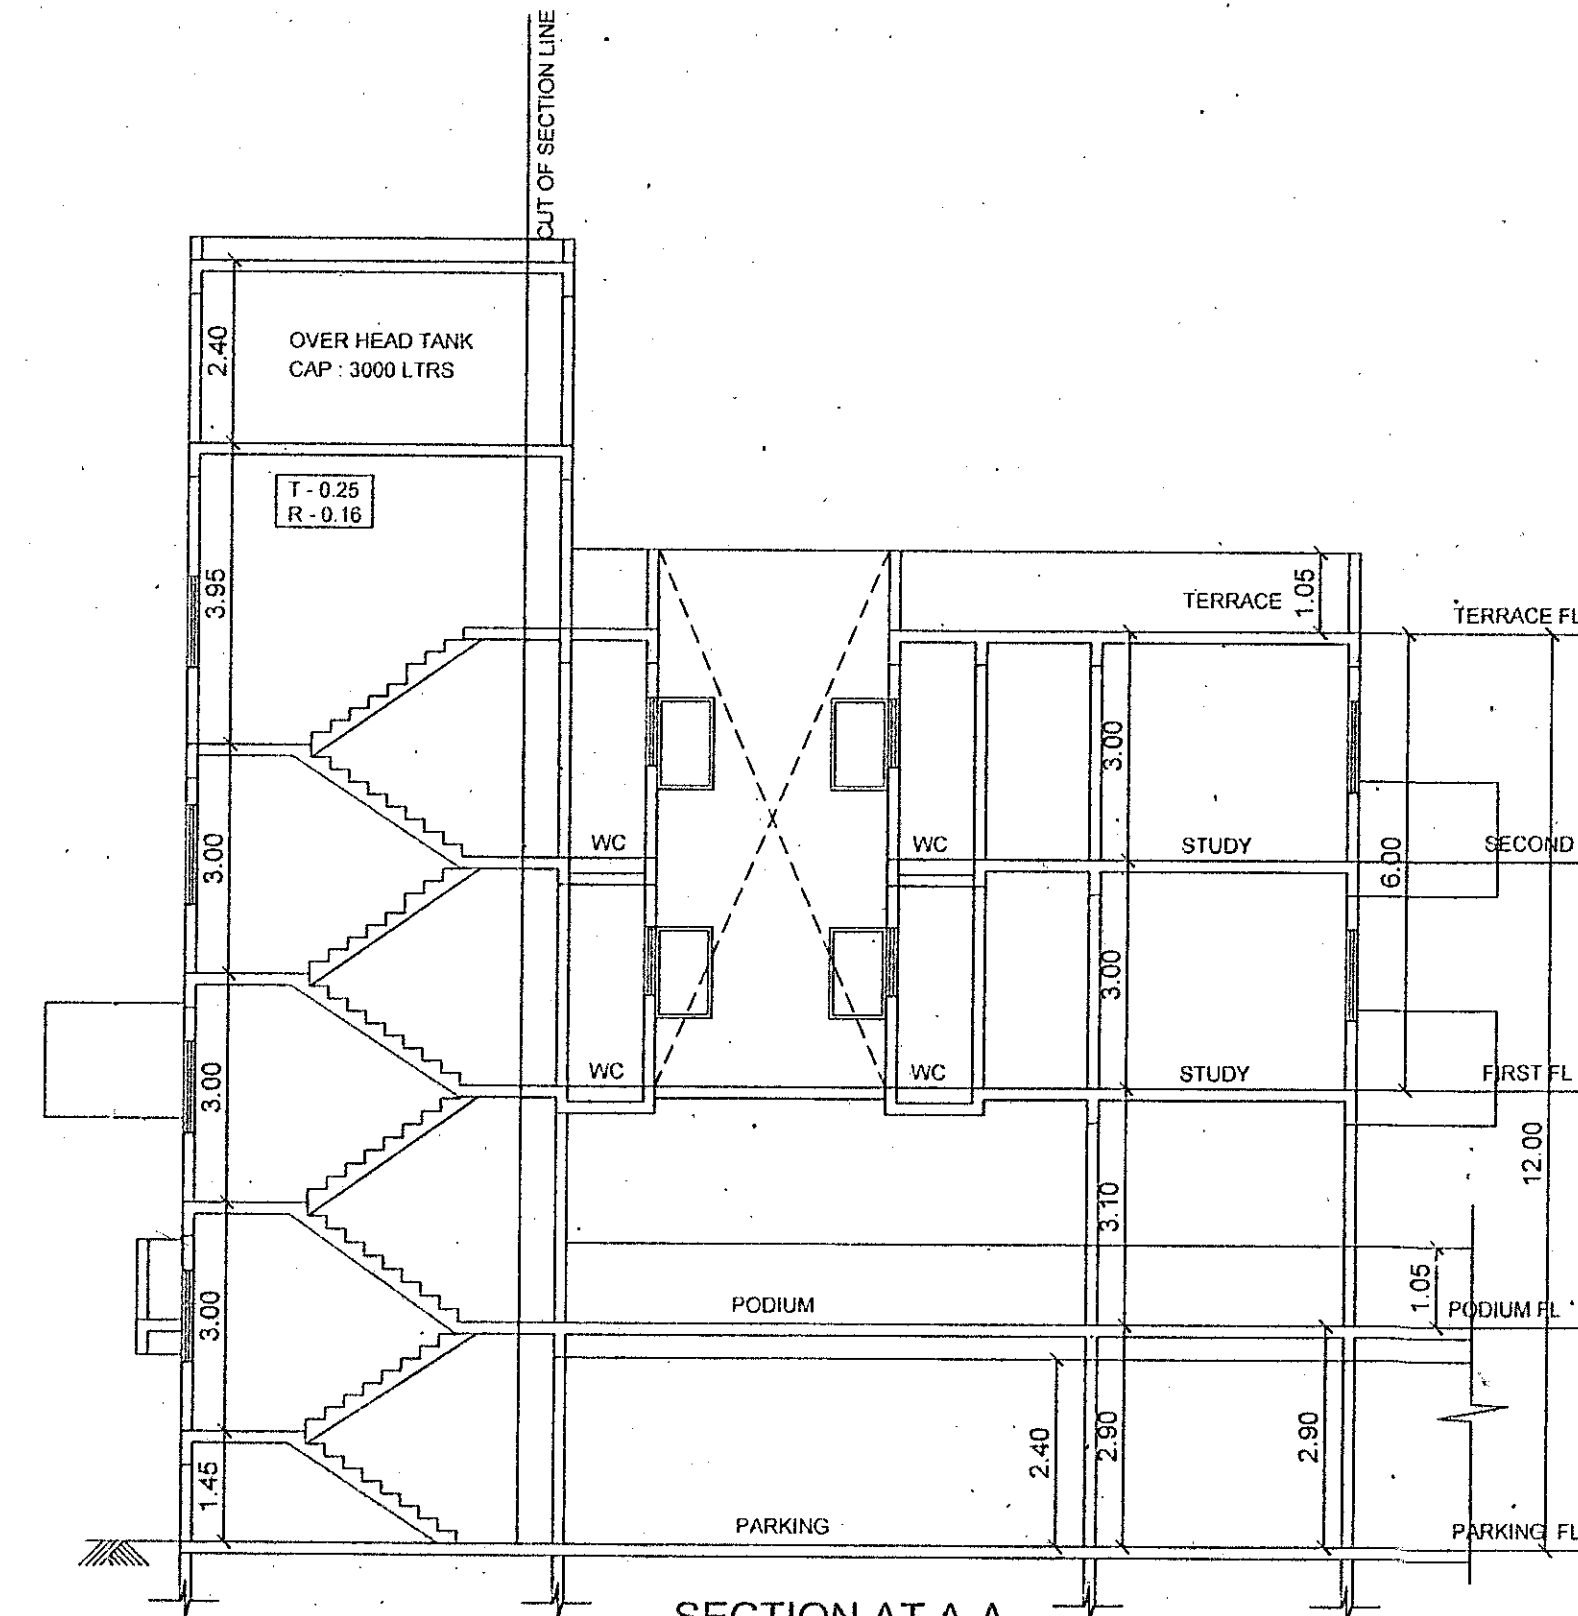

SECTION AT A-A
SCALE 1:100 (WING - C2)

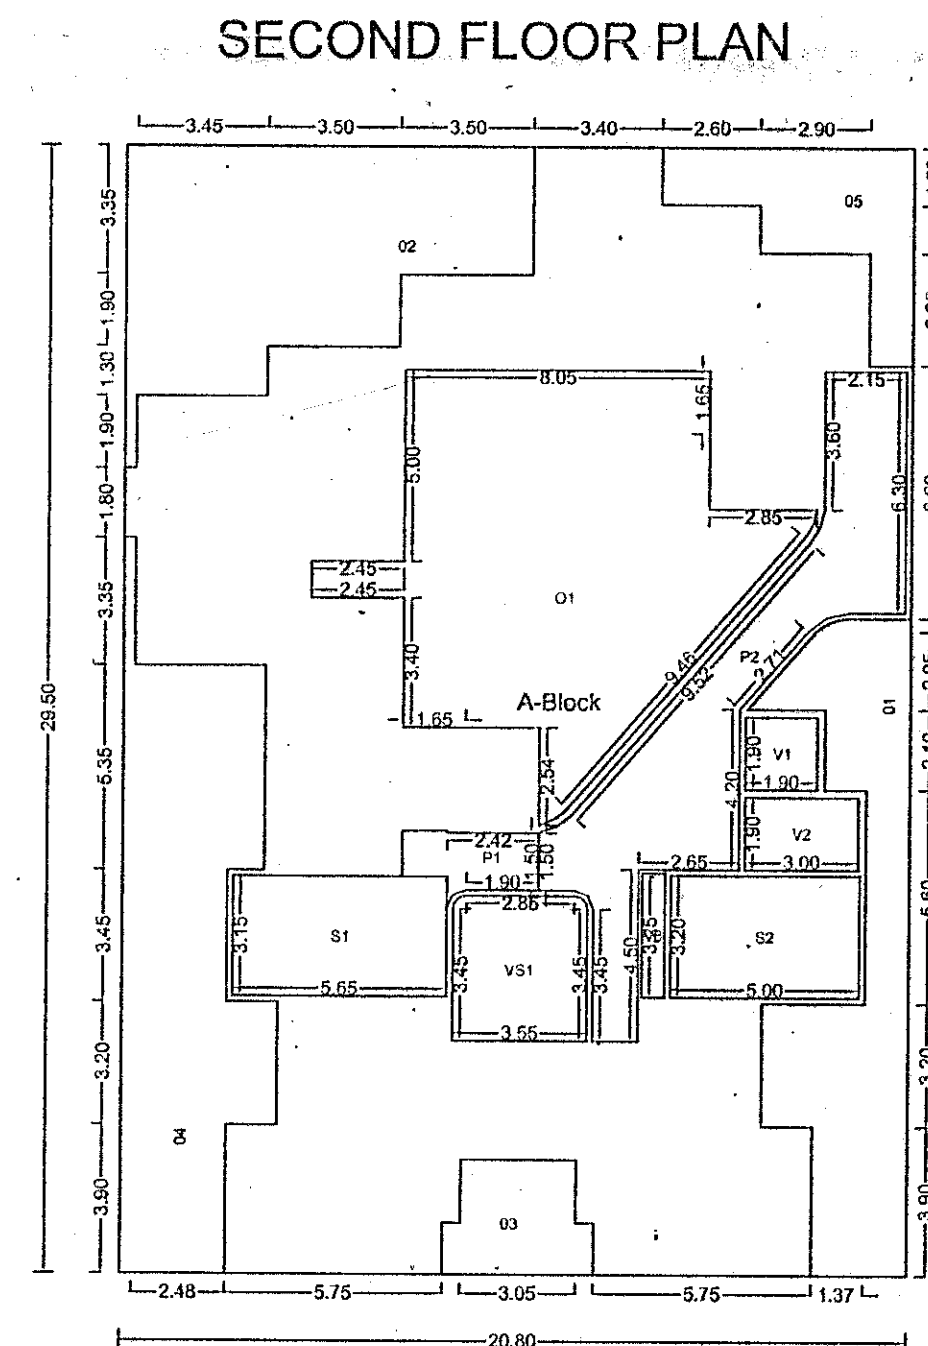

Polygon	Area
A-Block	613.66
O1	41.06
O2	55.23
O3	10.44
O4	54.67
O5	18.43
P1	5.12
P2	43.54
O1	85.02
VS1	13.44
V1	3.61
V2	5.70
V3	1.95
S1	17.81
S2	16.00
Total	241.56

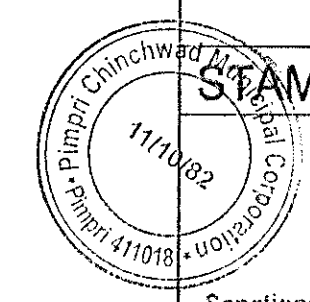

BUILDING: WING - C2

STAMP OF APPROVAL

Sanctioned No. B.P/Dapodi/04/2016
Subject to conditions mentioned in the
Office Order No.
even dated 04/05/2016

Pimpri
Date 04/08/2016

O/c. Signed by Commissioner

Commissioner
Pimpri Chinchwad Municipal Corporation
Pimpri, Pune 411 013

PROJECT :
REVISED LAYOUT OF BUILDINGS AT
S.NOS.49/1+2B,40-B,39-D,39/1 A 3 TO 5,39/1-
A1.39-B.39-C.93 AT DAPODI, PUNE.

OWNER'S NAME, ADD & SIGN.
THIS MUNICIPAL DRAWING IS PREPARED FROM INSTRUCTION,
INFORMATION, SPECIFICATION AND LEGAL DOCUMENTS GIVEN BY THE
OWNER/P.O.A. HOLDER TO THE ARCHITECT. I THE OWNER/P.O.A. HOLDER
HAVE READ & STUDIED THIS & ALL DRAWINGS ALONG WITH THIS DRAWING
FOR SUBMISSION & THEY ARE PER MY INSTRUCTION & INFORMATION
GIVEN BY ME. THE OWNER/P.O.A. HOLDER.
MR. ASHOK D. CHORDIA (P.A.H.)

MR. ASHOK D. CHORDIA (P.A.H.)
AMIT CRYSTAL 4TH FLOOR, S.B. ROAD, PUNE-16

ARCHITECT
AVINASH NAWATHE
ARCHITECTS

ANA, 7TH FLOOR, MANTRI STRELING,
BEHIND MANIKCHAND GALLERIA,
OFF SB ROAD, CTS NO 997,
SHIVAJINAGAR, PUNE-16
TELE : 020 25656542 / 3442

JOB NO.	DRG.NO.	SCALE	DRAWN BY	CHECKED BY
1221	R-7	1:100	Bhavsar c b	RAFAT
INWARD NO.	INWARD/DPD/0004/13	DATE	20-05-2016	
KEY NO.	29	SHEET NO.	6 / 15	