

Sanctioned No. B.P. 174444/19/2021
Subject to conditions mentioned in the
Office Order No. 23107/2021
Pimpri
Date 23/9/2021




O. C. Signed by
Joint City Engineer

For Joint City Engineer
Building Registration Dept.
Pimpri, Pune-18.



SECTION " A - A "

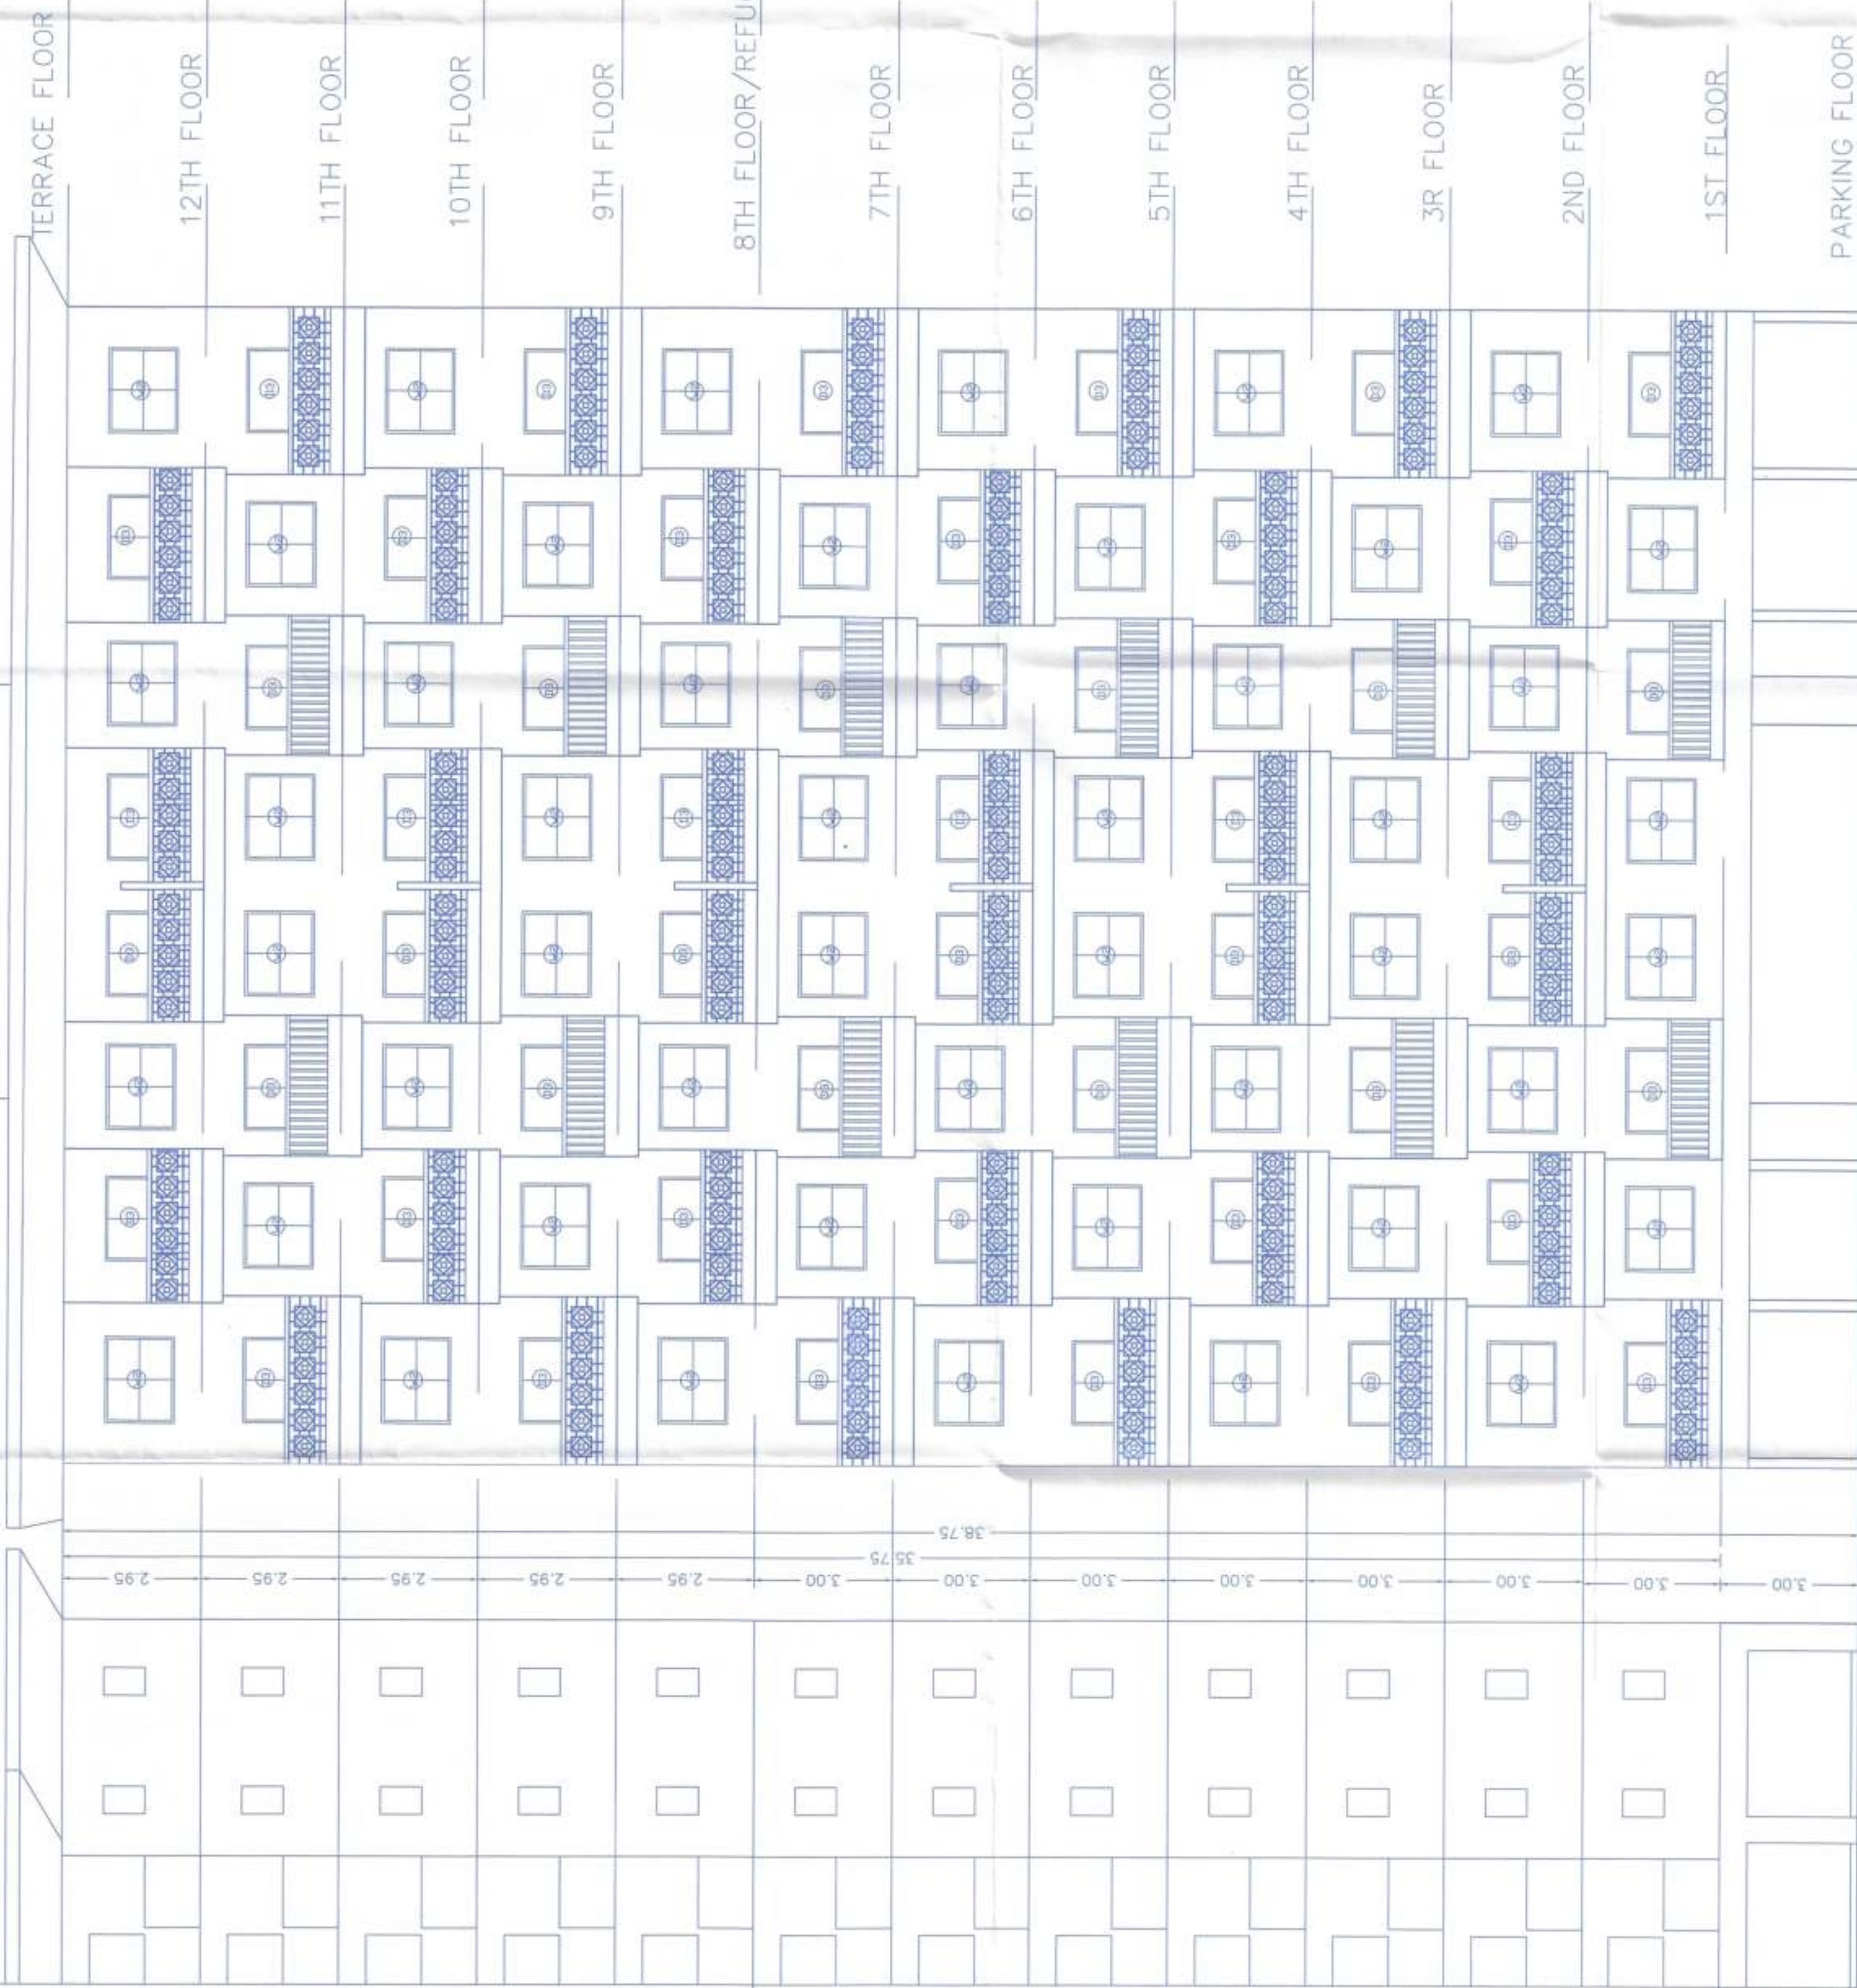

FRONT ELEVATION

OWNER'S NAME: M/s.Shitala Associates	OWNER'S SIGN:
PROJECT: SURVEY NO : 15/3+4+5+6/2(P)+3/A/4 PLOT NO : DESCRIPTION : REGULAR TRACK, VILLAGE - MANURDI ARCHITECT: ABISACHIN BALAWANT BARAWADE ABISE ARCHITECTS & INTERIOR DESIGNERS	
JOB NO. DRG.NO. SCALE DRAWN BY/CHECKED BY	
INWARD NO. INNOV/MAR/2002/701 DATE 24 MAY 2021	
KEY NO. P32911177777777777777 SHEET NO. 6/14	