




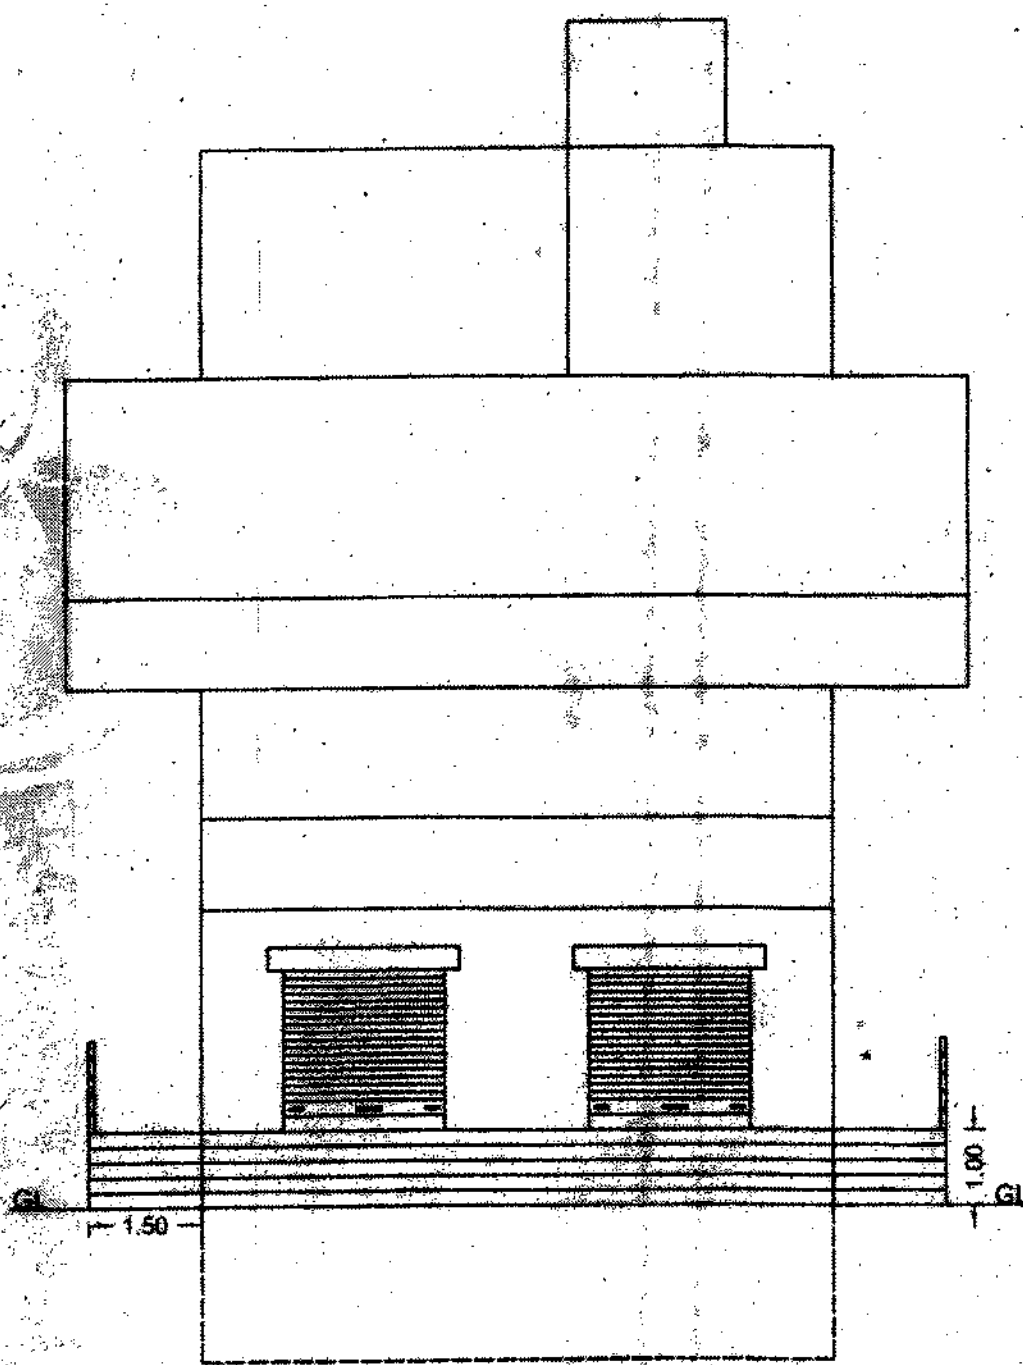

FRONT ELEVATION

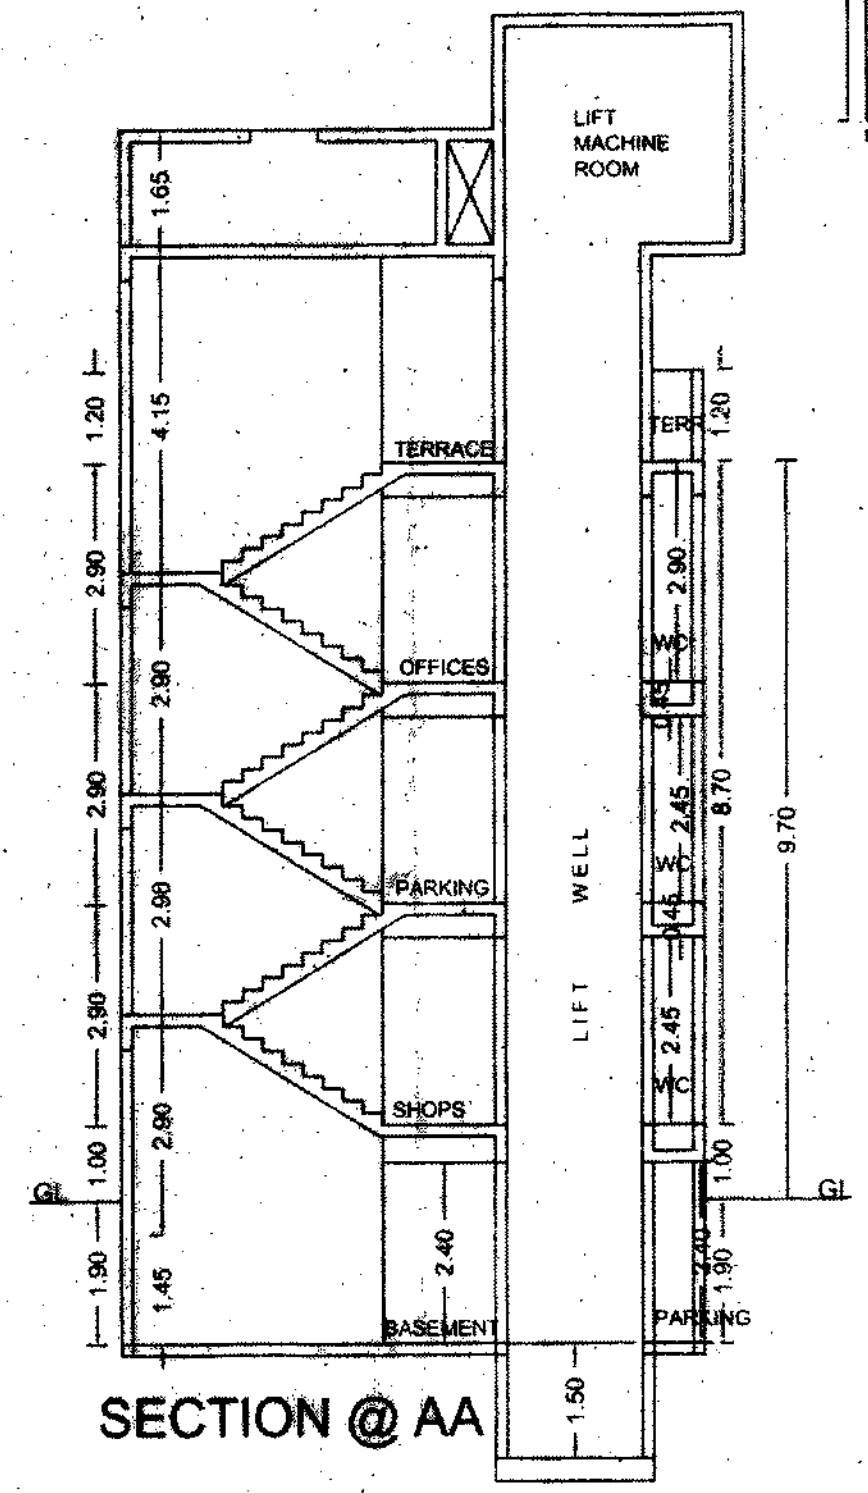

SECTION @ AA

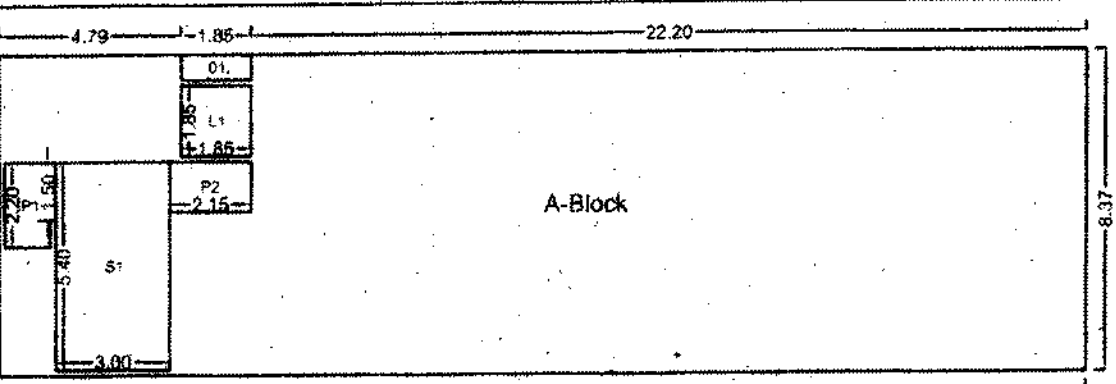

GROUND FLOOR PLAN


Polygon	Area
A-Block	241.43
O1	1.24
L1	3.42
P1	2.85
P2	2.77
S1	16.20
Total	214.94

BALCONY CALCULATIONS : A (BUILDING)


FLOOR	SIZE	AREA	TOT. AREA
FIRST FLOOR	1.50 X 2.23 X 1	3.34	60.60
	1.50 X 3.15 X 7	33.07	
	1.50 X 3.23 X 5	24.19	
Total	-	-	60.60

TERRACE CALCULATIONS : A (BUILDING)


FLOOR	SIZE	AREA	TOT. AREA
Total	-	-	0.00

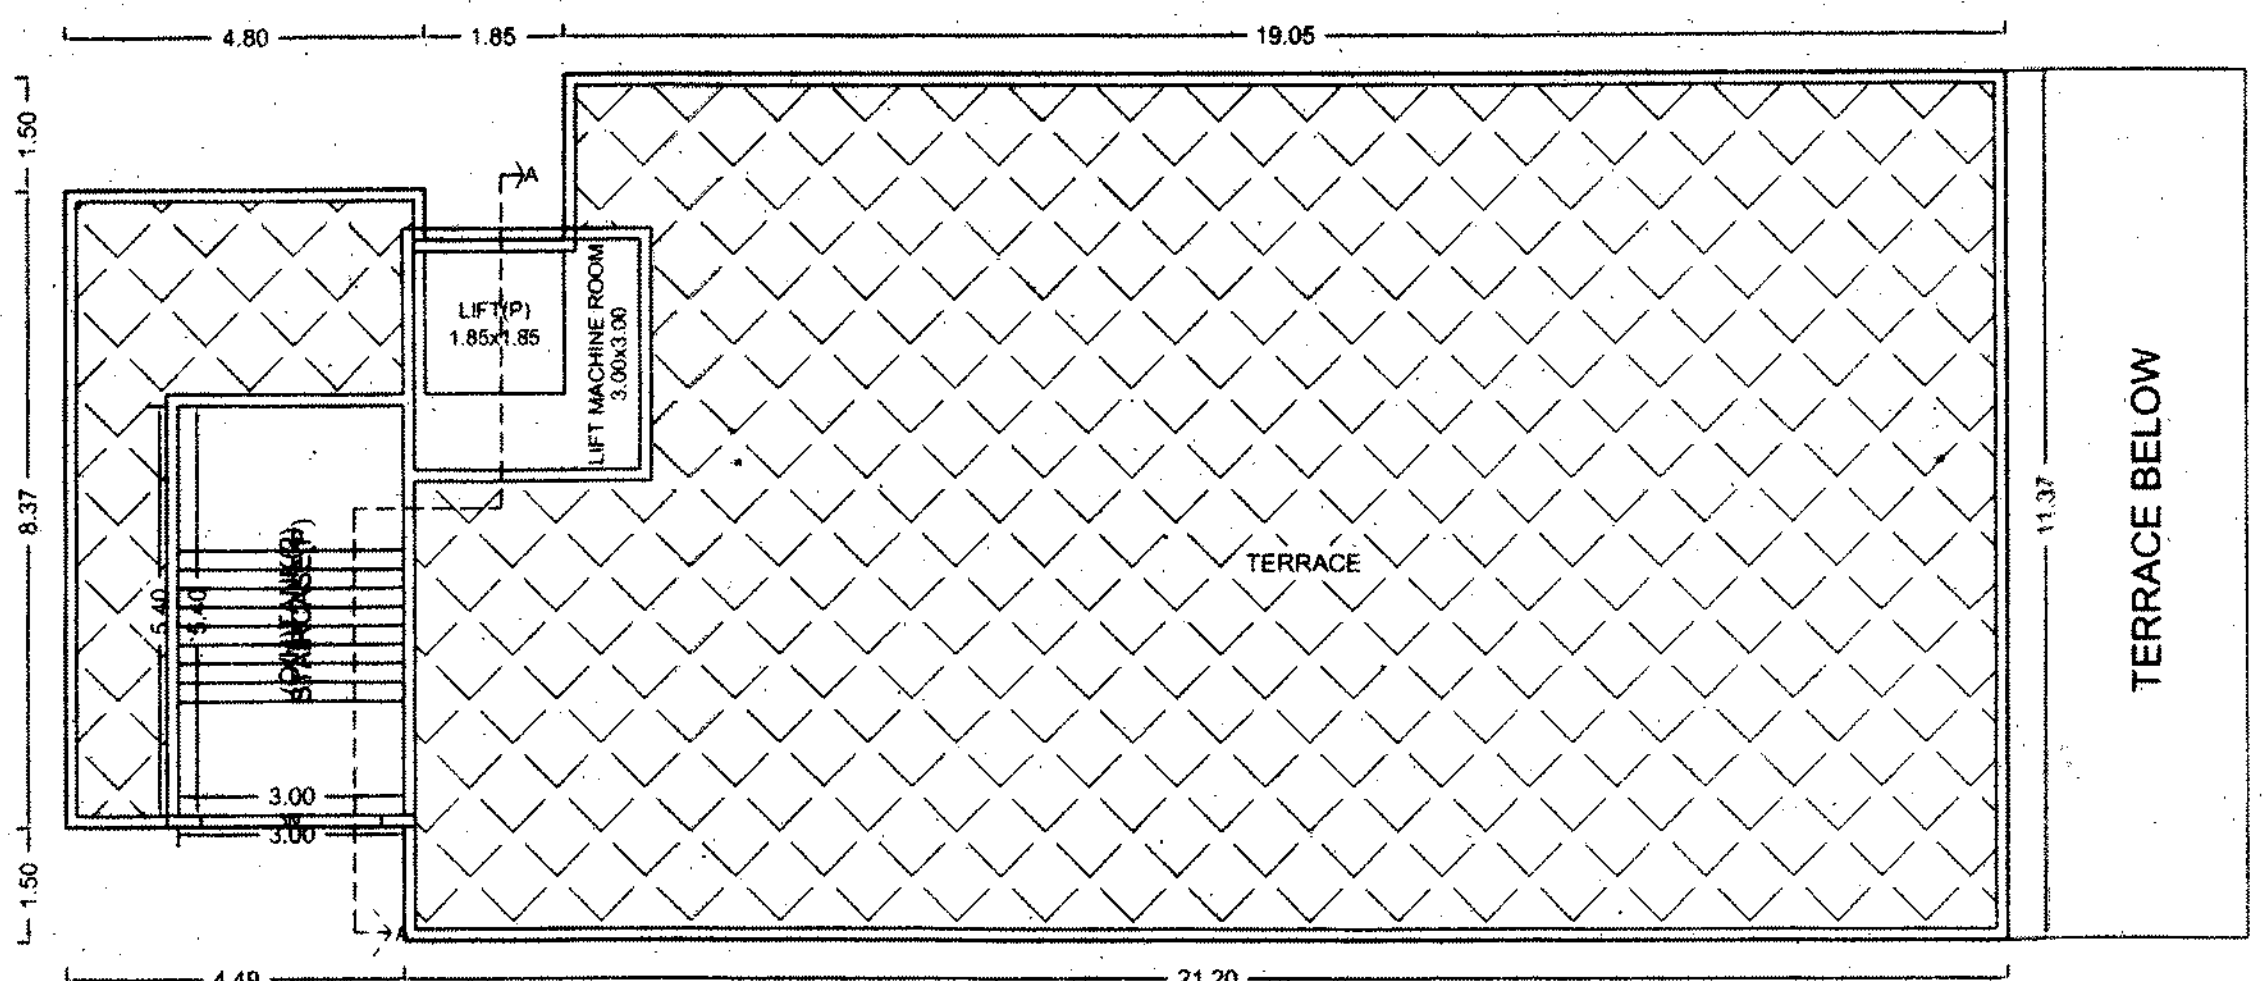


TERRACE FLOOR PLAN

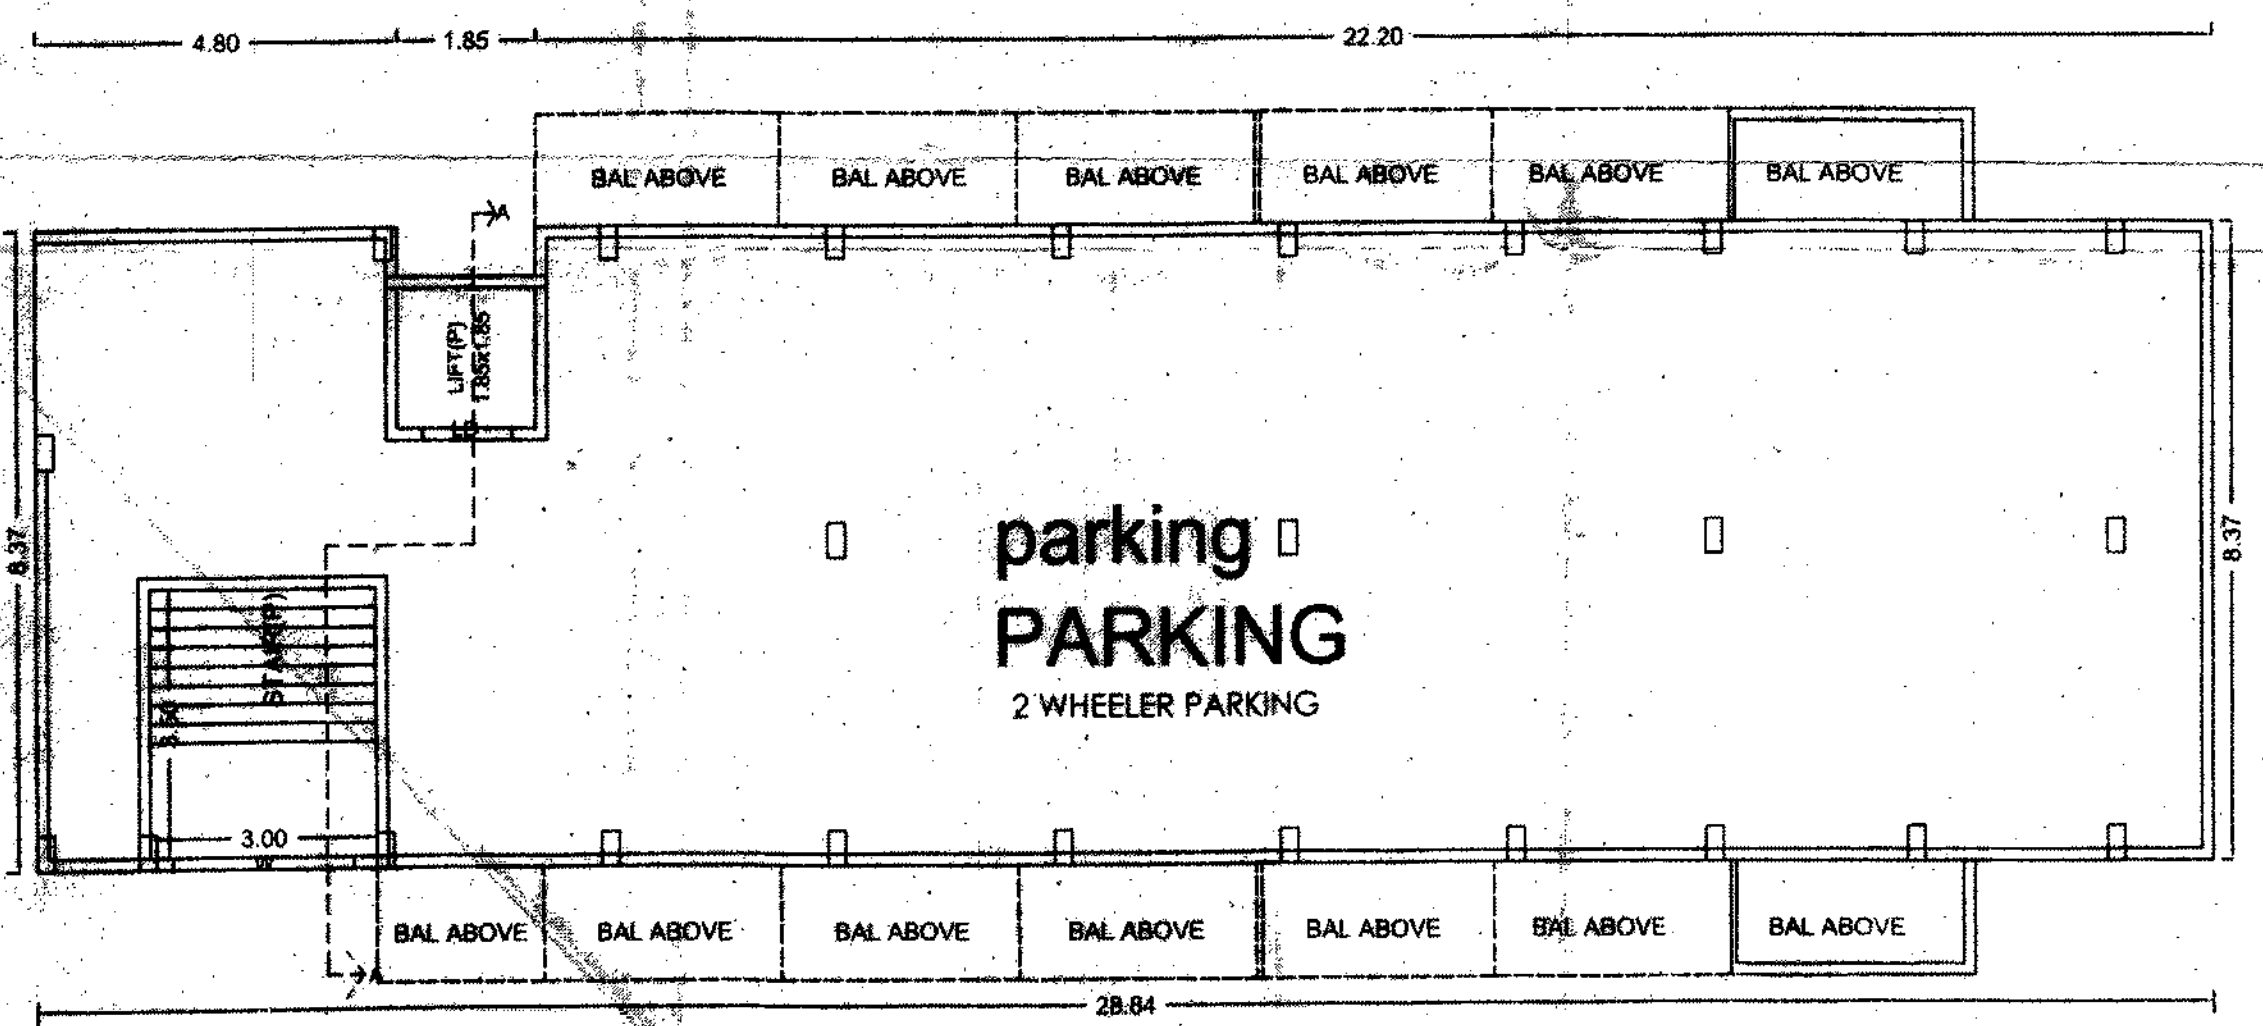


STILT PARKING FLOOR PLAN

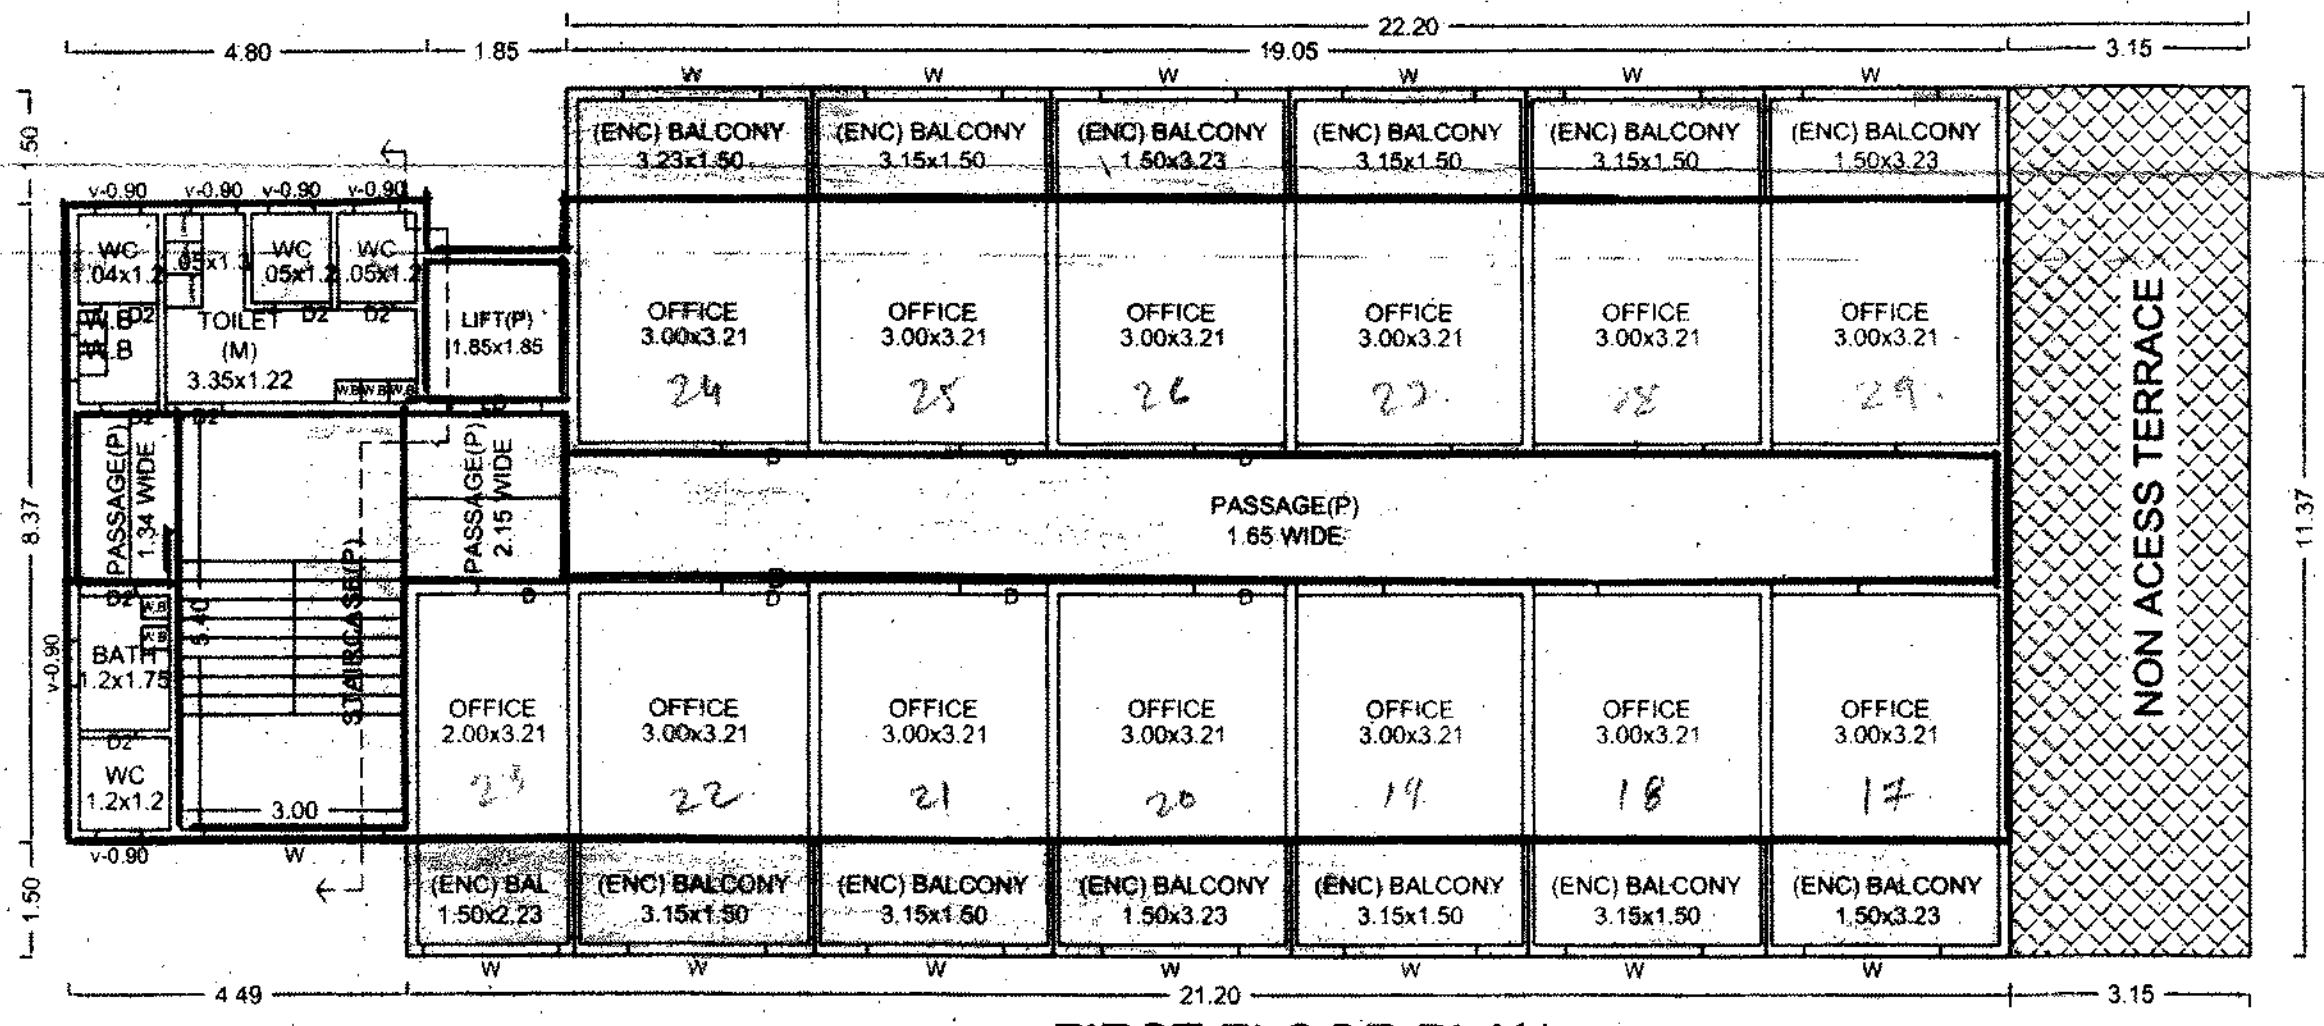

FIRST FLOOR PLAN

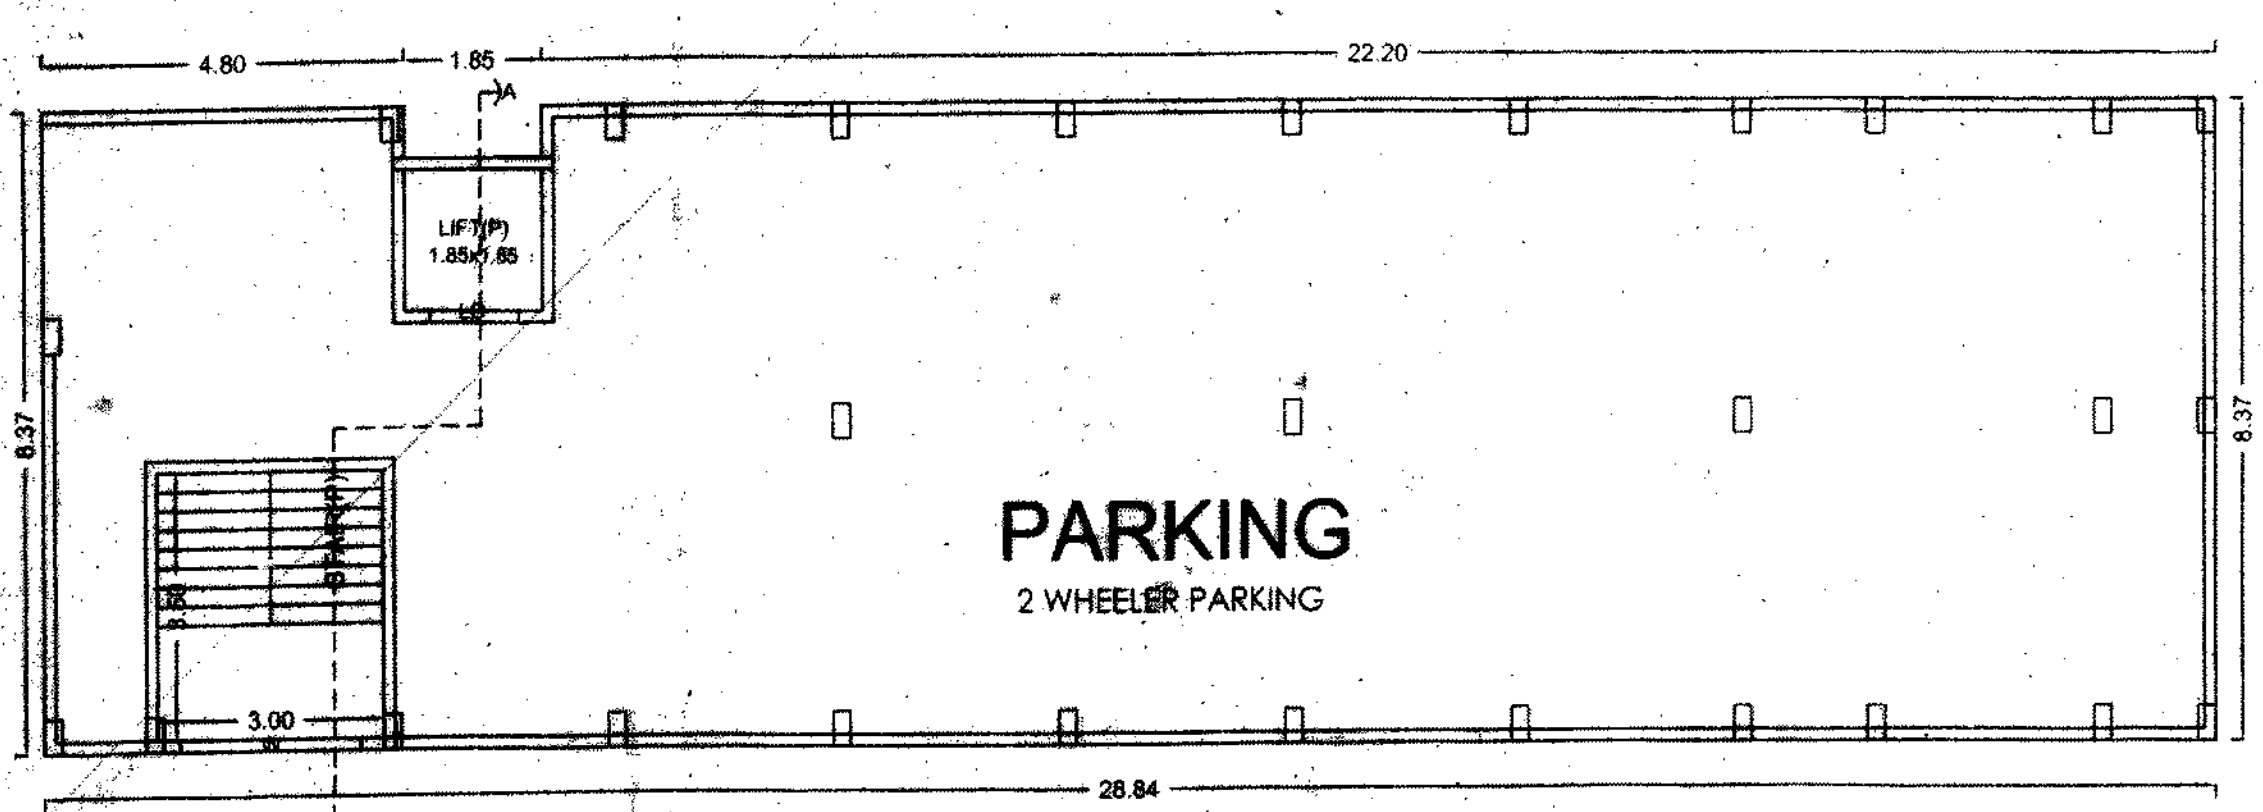

BASEMENT FLOOR PLAN

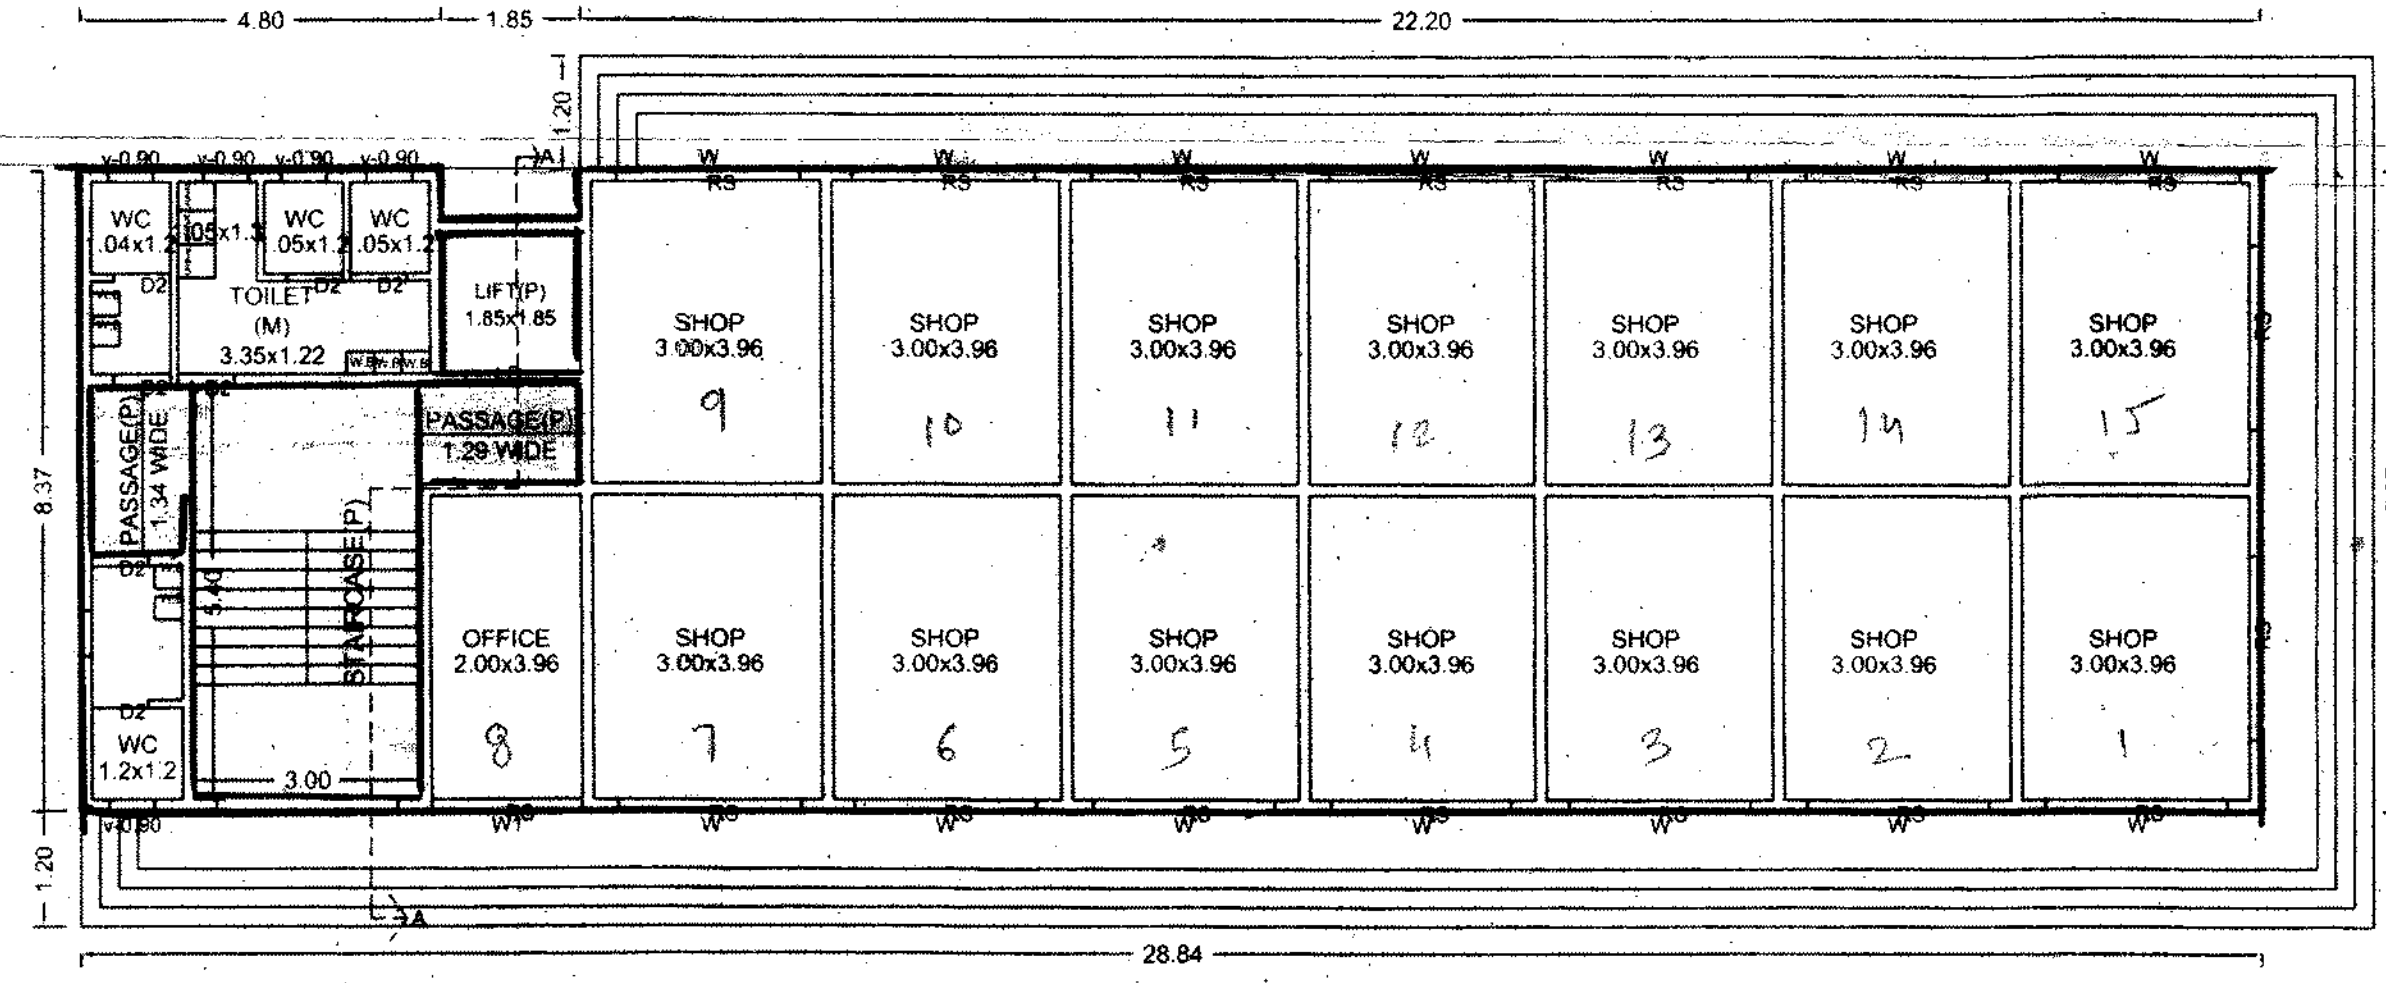


GROUND FLOOR PLAN

TRUE COPY BUILDING: A BUILDING

STAMP OF APPROVAL

Sanctioned No. B.P./MOSHI - BORNADEWADI/175/2016
Subject to conditions mentioned in the
Office Order No.
even dated 18/08/2016

Pimpri
Date 18/08/2016

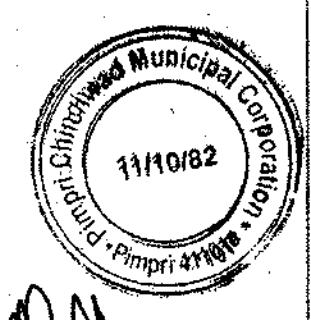

Architect
Sanjeev Bhosale

Reg. No. CA/92/14809


Dy. City Engineer
Pimpri Chinchwad Municipal Corporation
Pimpri - 411 018.

SCHEDULE OF OPENING: A (BUILDING)

NAME	LENGTH	HEIGHT	NOS.
D2	0.75	2.10	14
D	1.20	2.10	07
RS	2.00	2.10	01
RS	2.40	2.10	16

SCHEDULE OF OPENING: A (BUILDING)


NAME	LENGTH	HEIGHT	NOS.
v-0.90	0.60	0.90	11
W	1.80	1.20	13
W1	2.00	1.20	01
W	2.40	1.20	19

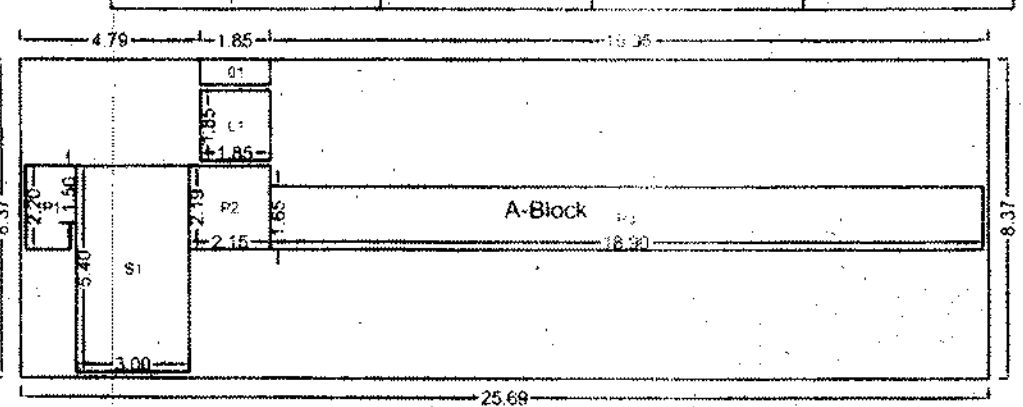

Additional FSI is added in first floor

FIRST FLOOR PLAN

Polygon	Area
A-Block	215.07
O1	1.24
L1	3.42
P1	2.85
P2	4.71
P3	31.18
S1	16.20
Total	155.46

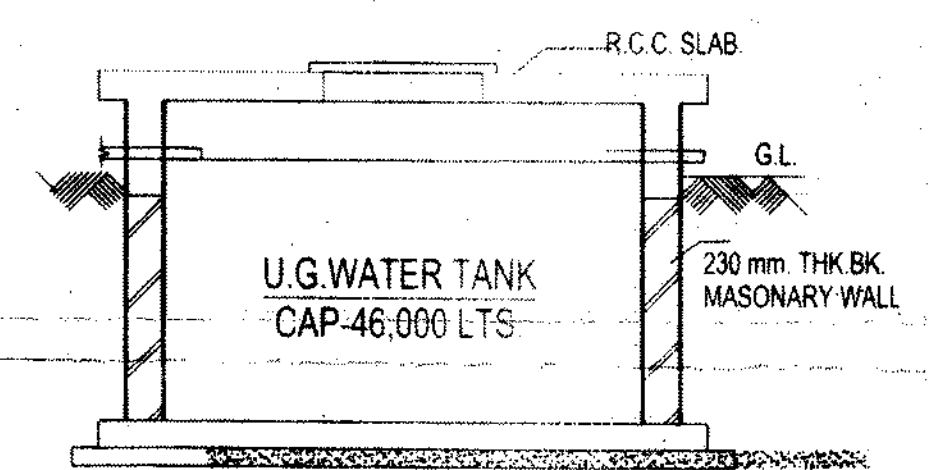

SECTION THROUGH U.G. WATER TANK

OWNER'S NAME: MR. PRATAP B. DHAMALE

OWNER'S SIGN: *Chavale*

PROJECT: SURVEY NO. 316, HISSA NO. 1, PLOT NO. 1, DESCRIPTION: REGULAR TRACK, VILLAGE - MOSHI-BORADEWADI

ARCHITECT: sanjeev bhosale

ARCHITECT'S SIGN: *Chavale*

JOB NO. DRG. NO. SCALE 1:100

INWARD NO. INWD/MBD/0008/14, DATE 19-05-2016

KEY NO. 1, SHEET NO. 6/6