


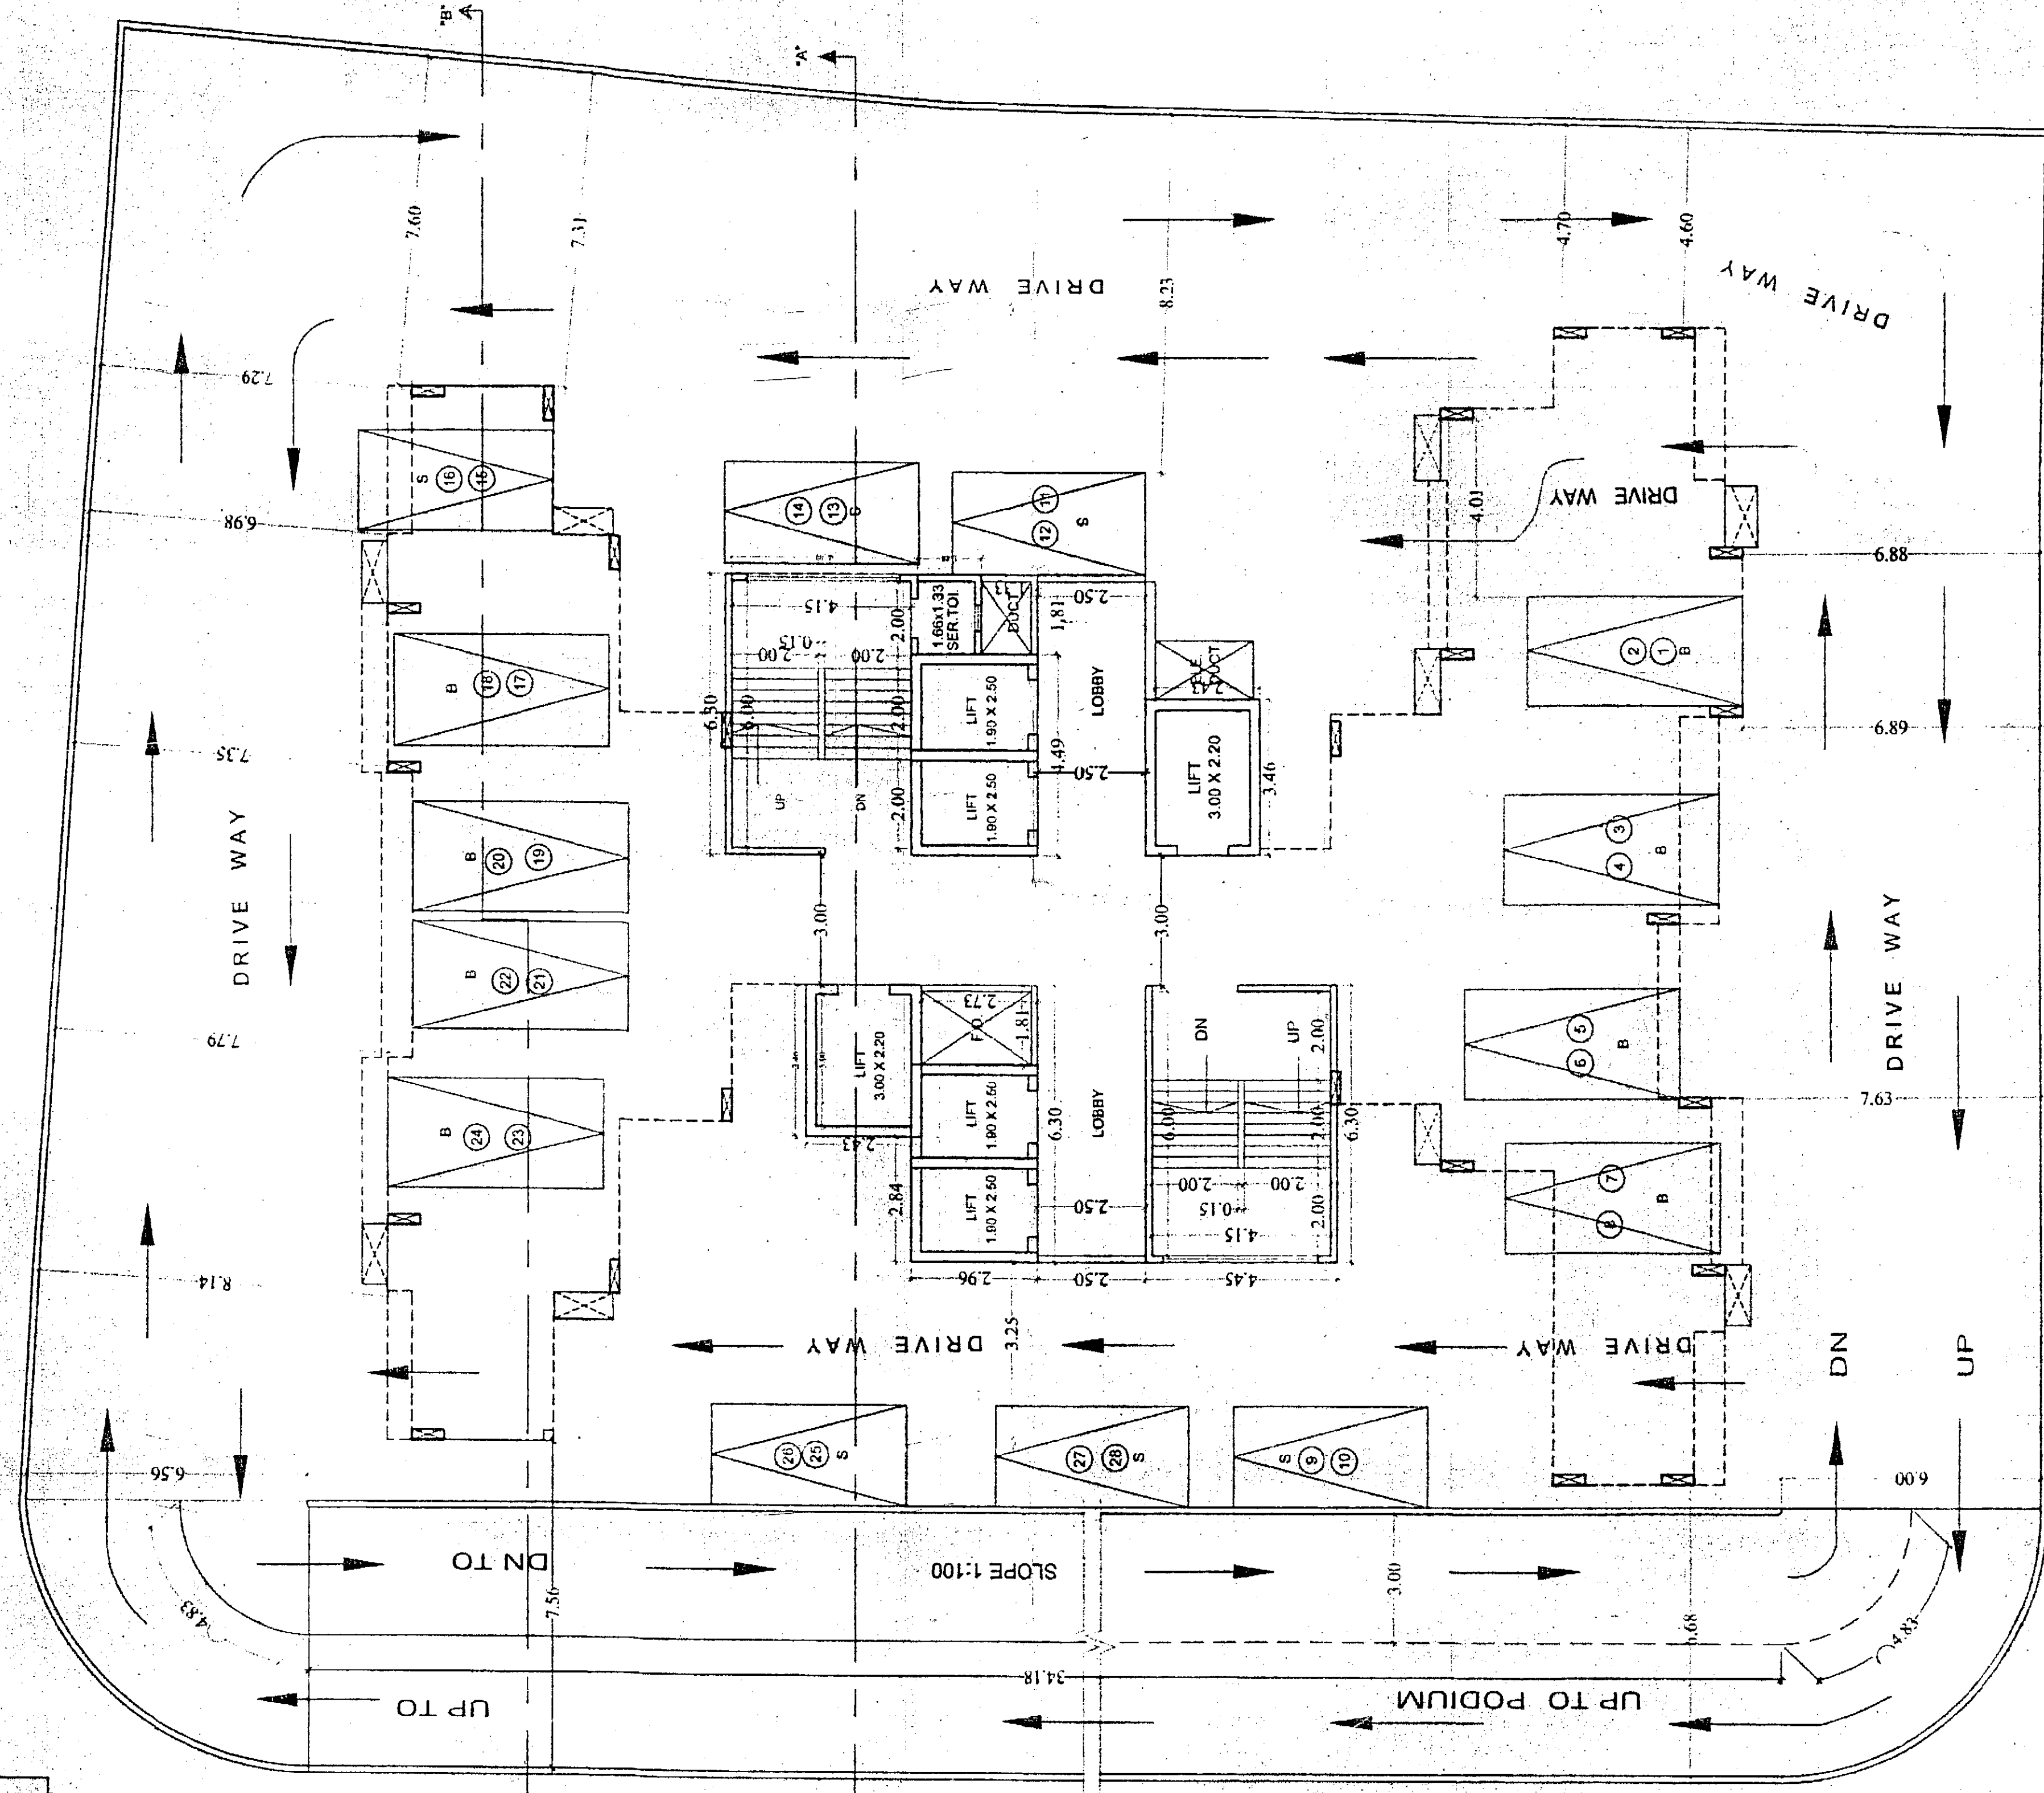

2ND, 3RD PODIUM FLOOR PLAN

SCALE : 1 : 100

PARKING NO. 28 PER FLOOR